




REVISIONS			
DATE	DESCRIPTION	DATE	DESCRIPTION

RUMMEL, KLEPPER & KAHL, LLP (RK&K)
 CHRISTOPHER A. PIAZZA
 P.E. LICENSE NUMBER 66509
 14055 RIVEREDGE DRIVE, SUITE 130
 TAMPA, FLORIDA 33637
 CERTIFICATE OF AUTHORIZATION No. 26879

STATE OF FLORIDA DEPARTMENT OF TRANSPORTATION		
ROAD NO.	COUNTY	FINANCIAL PROJECT ID
595	PINELLAS	435909-1-22-01

PLAN SHEET

SHEET NO.
1

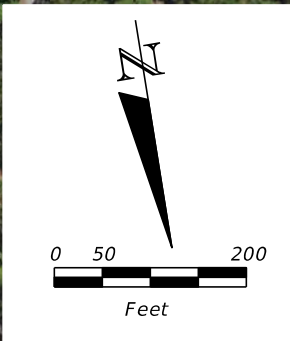


ALT
19

PINELLAS TRAIL

94TH ST

REVISIONS				STATE OF FLORIDA DEPARTMENT OF TRANSPORTATION			PLAN SHEET	SHEET NO. 2
DATE	DESCRIPTION	DATE	DESCRIPTION	ROAD NO.	COUNTY	FINANCIAL PROJECT ID		
				595	PINELLAS	435909-1-22-01		

RUMMEL, KLEPPER & KAHL, LLP (RK&K)
CHRISTOPHER A. PIAZZA
P.E. LICENSE NUMBER 66509
14055 RIVEREDGE DRIVE, SUITE 130
TAMPA, FLORIDA 33637
CERTIFICATE OF AUTHORIZATION No. 26879

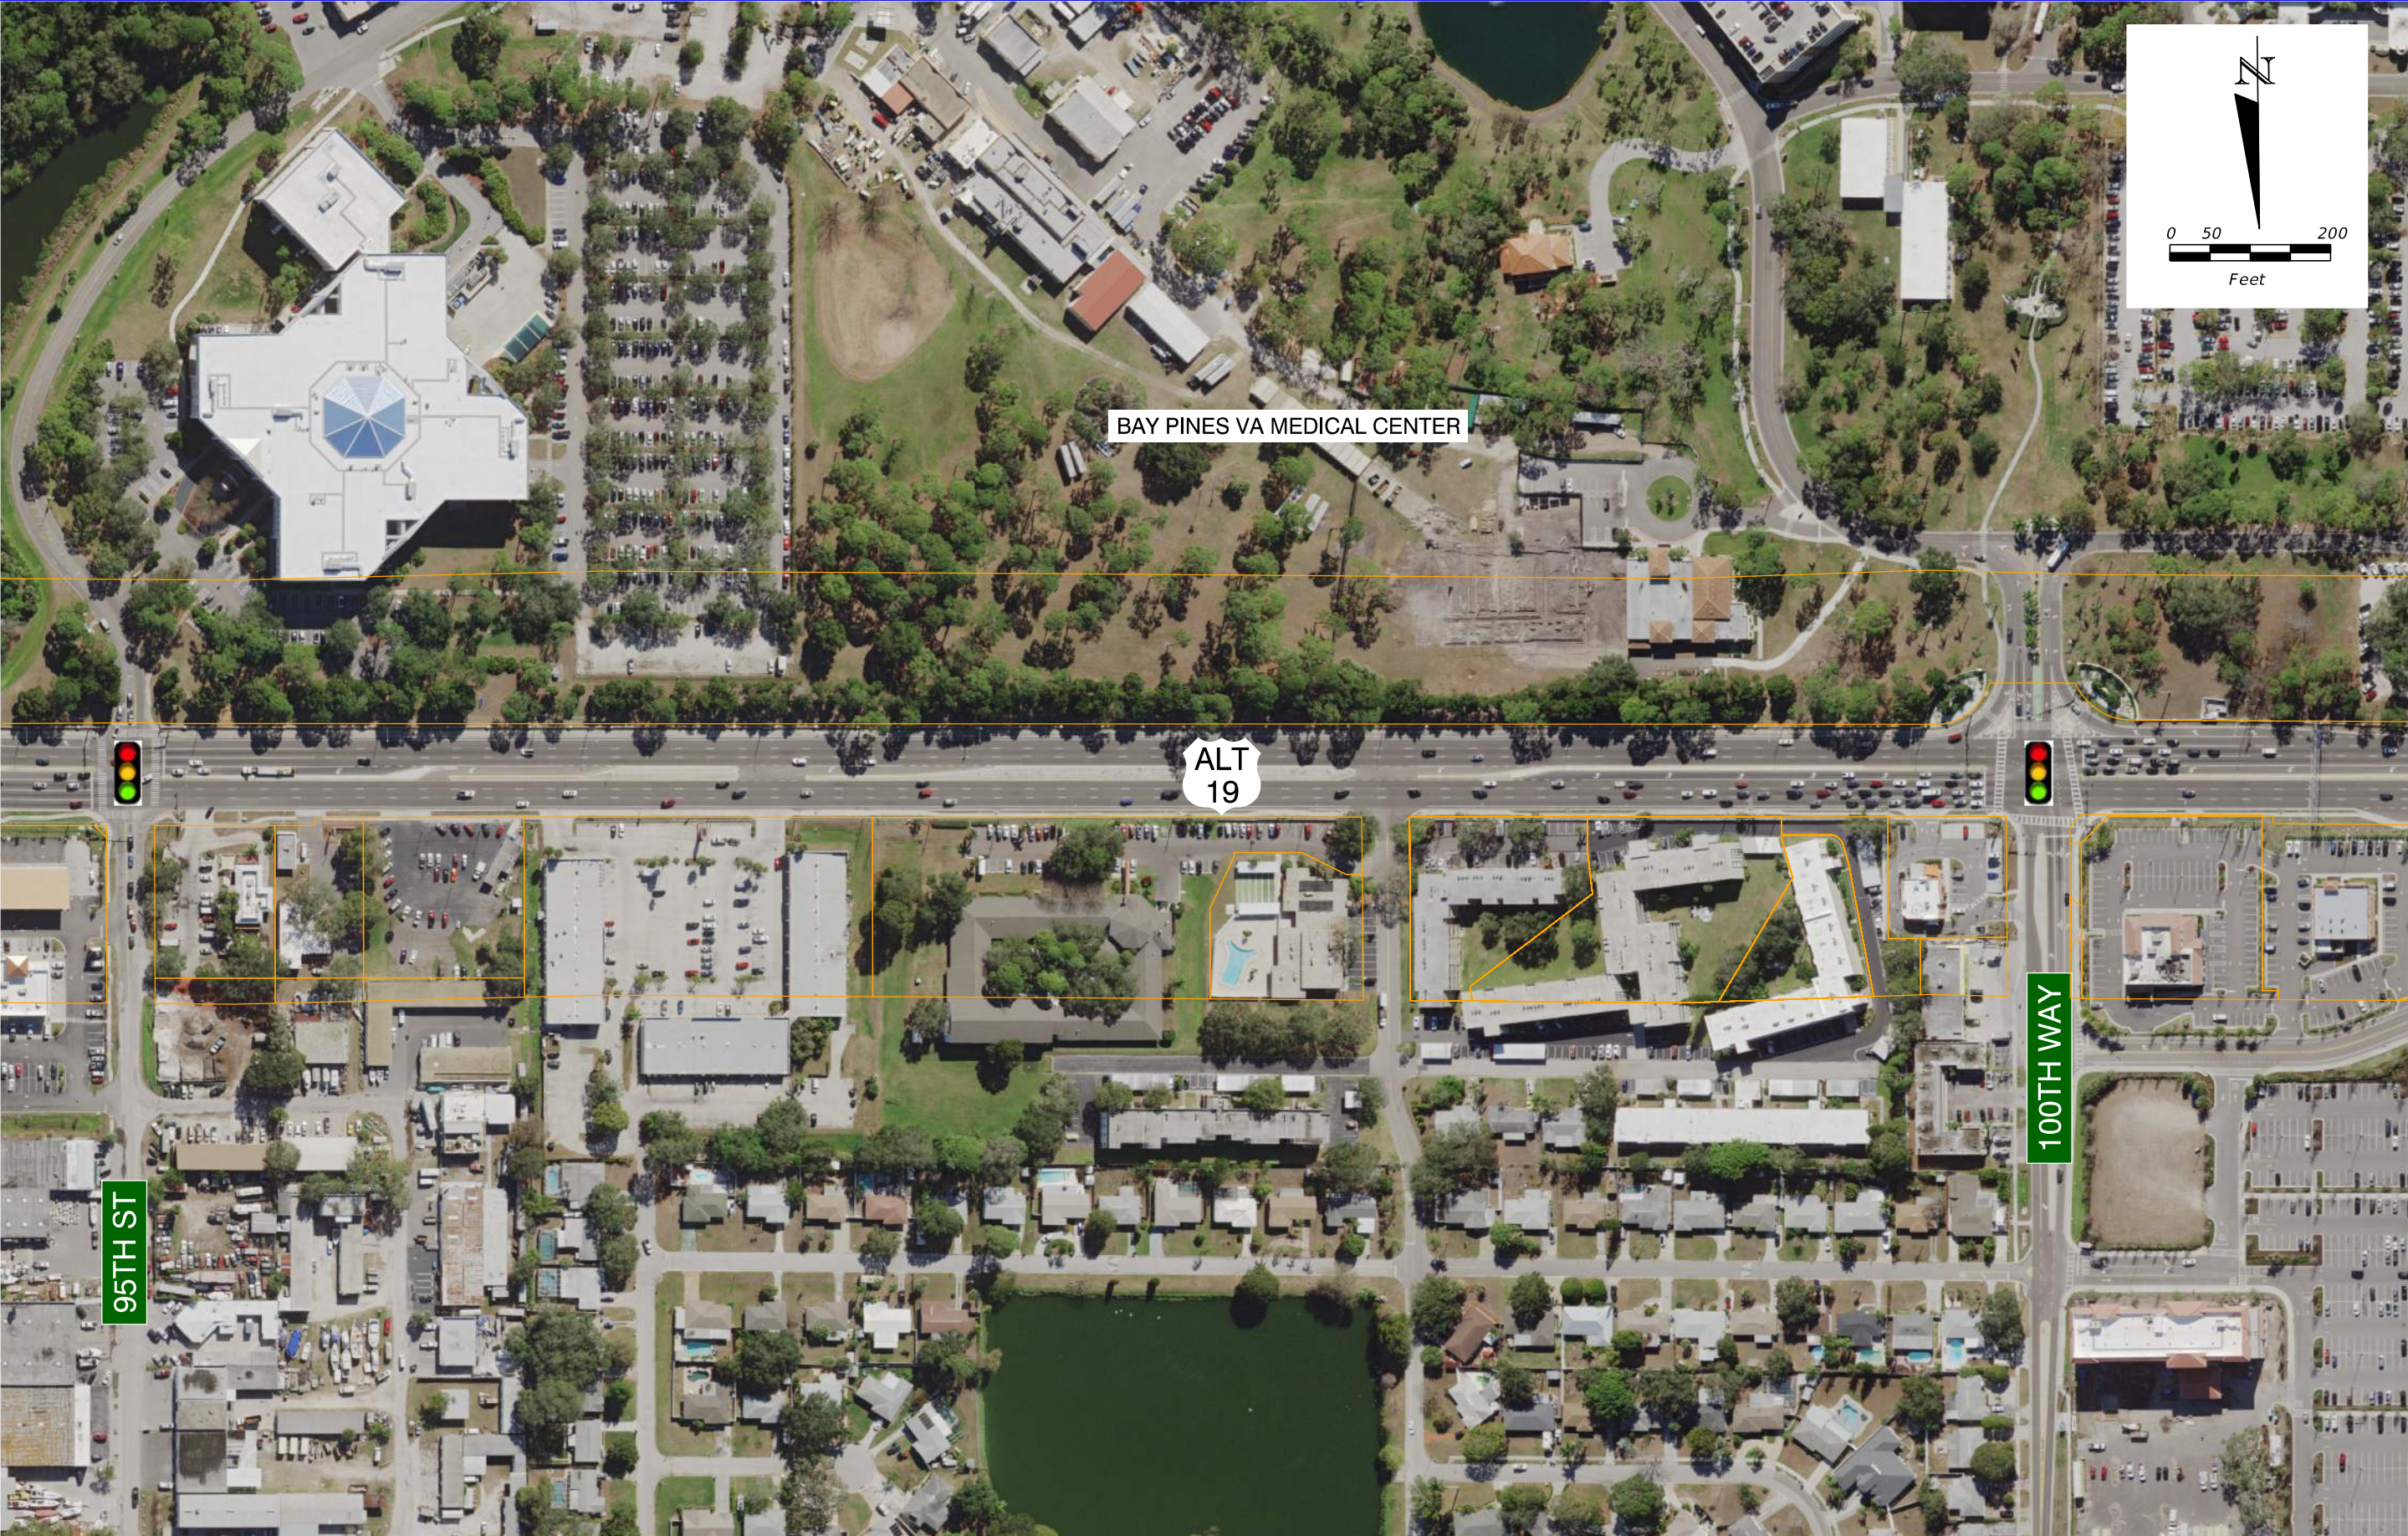


BAY PINES VA MEDICAL CENTER

ALT
19

95TH ST


100TH WAY

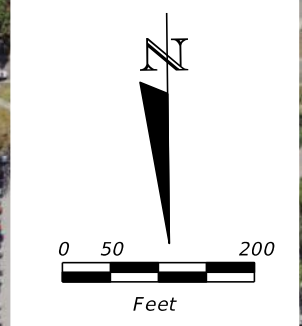

REVISIONS				STATE OF FLORIDA DEPARTMENT OF TRANSPORTATION			SHEET NO.
DATE	DESCRIPTION	DATE	DESCRIPTION	ROAD NO.	COUNTY	FINANCIAL PROJECT ID	
				595	PINELLAS	435909-1-22-01	3

RUMMEL, KLEPPER & KAHL, LLP (RK&K)
CHRISTOPHER A. PIAZZA
P.E. LICENSE NUMBER 66509
14055 RIVEREDGE DRIVE, SUITE 130
TAMPA, FLORIDA 33637
CERTIFICATE OF AUTHORIZATION No. 26879

PLAN SHEET

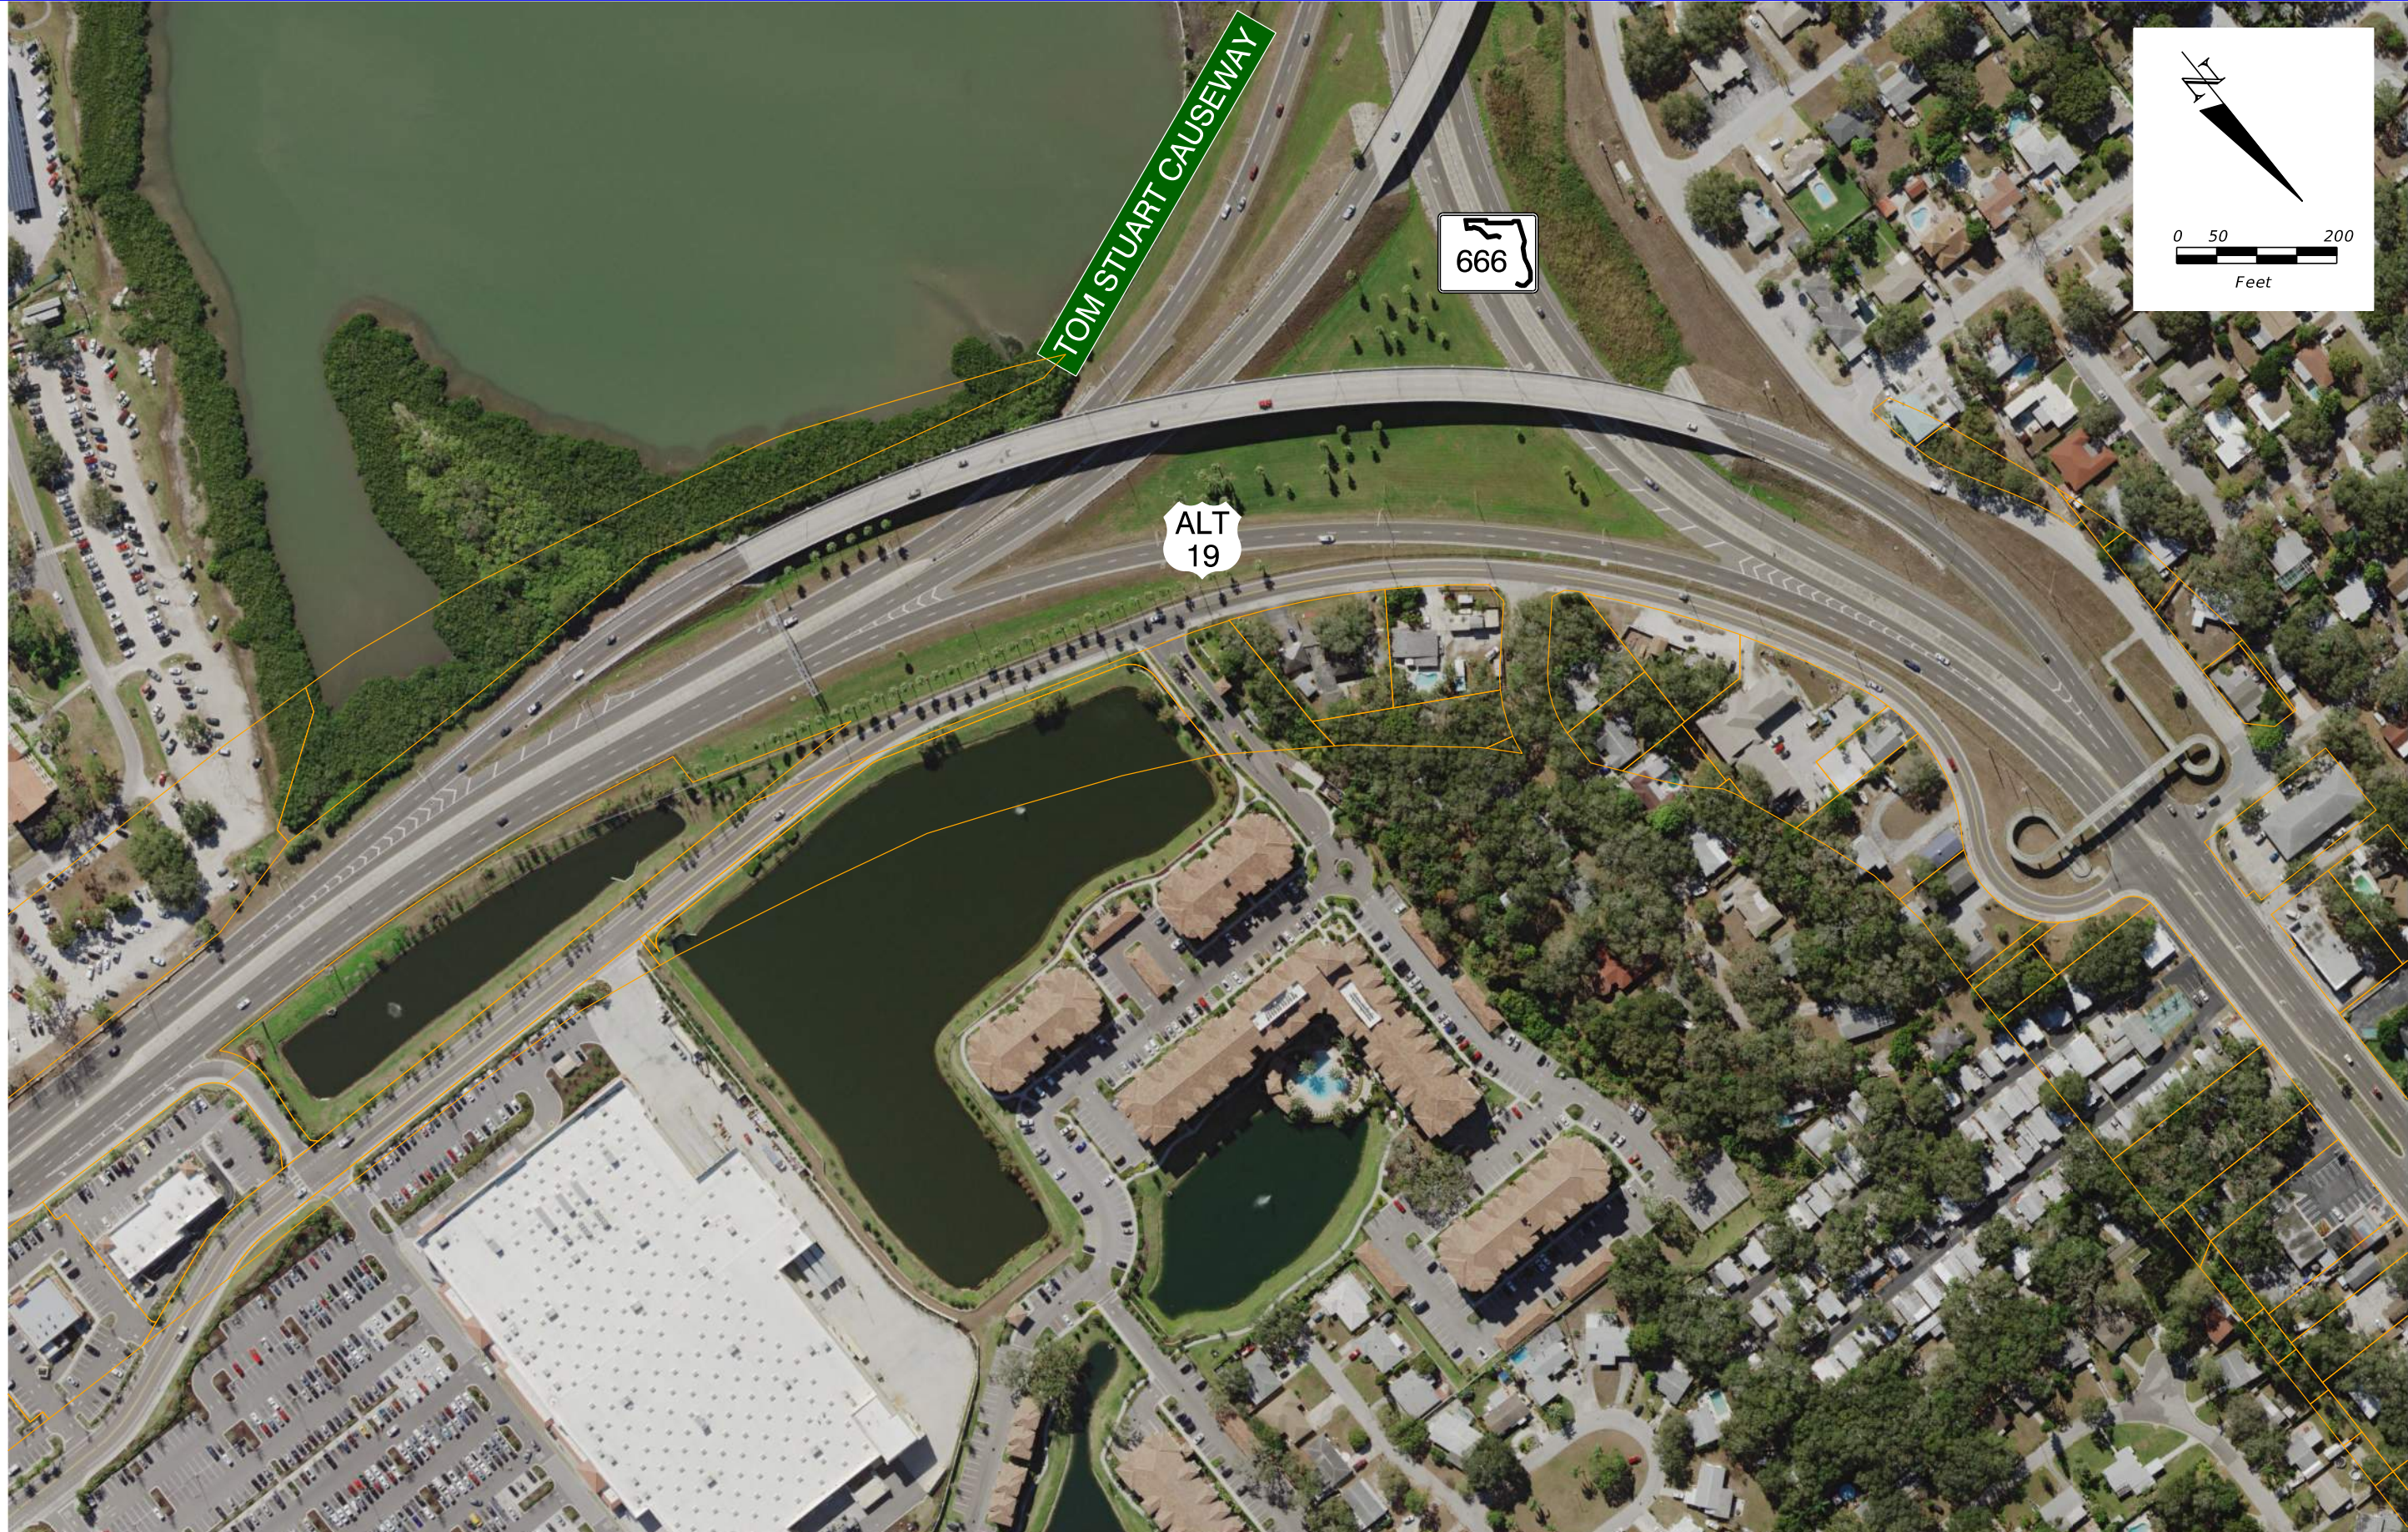

REVISIONS			
DATE	DESCRIPTION	DATE	DESCRIPTION



RUMMEL, KLEPPER & KAHL, LLP (RK&K)
 CHRISTOPHER A. PIAZZA
 P.E. LICENSE NUMBER 66509
 14055 RIVEREDGE DRIVE, SUITE 130
 TAMPA, FLORIDA 33637
 CERTIFICATE OF AUTHORIZATION No. 26879

<i>STATE OF FLORIDA</i> DEPARTMENT OF TRANSPORTATION		
ROAD NO.	COUNTY	FINANCIAL PROJECT ID
595	PINELLAS	435909-1-22-01



PLAN SHEET

SHEET
NO.

4

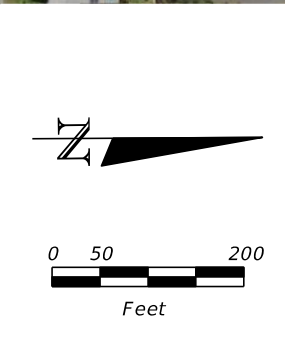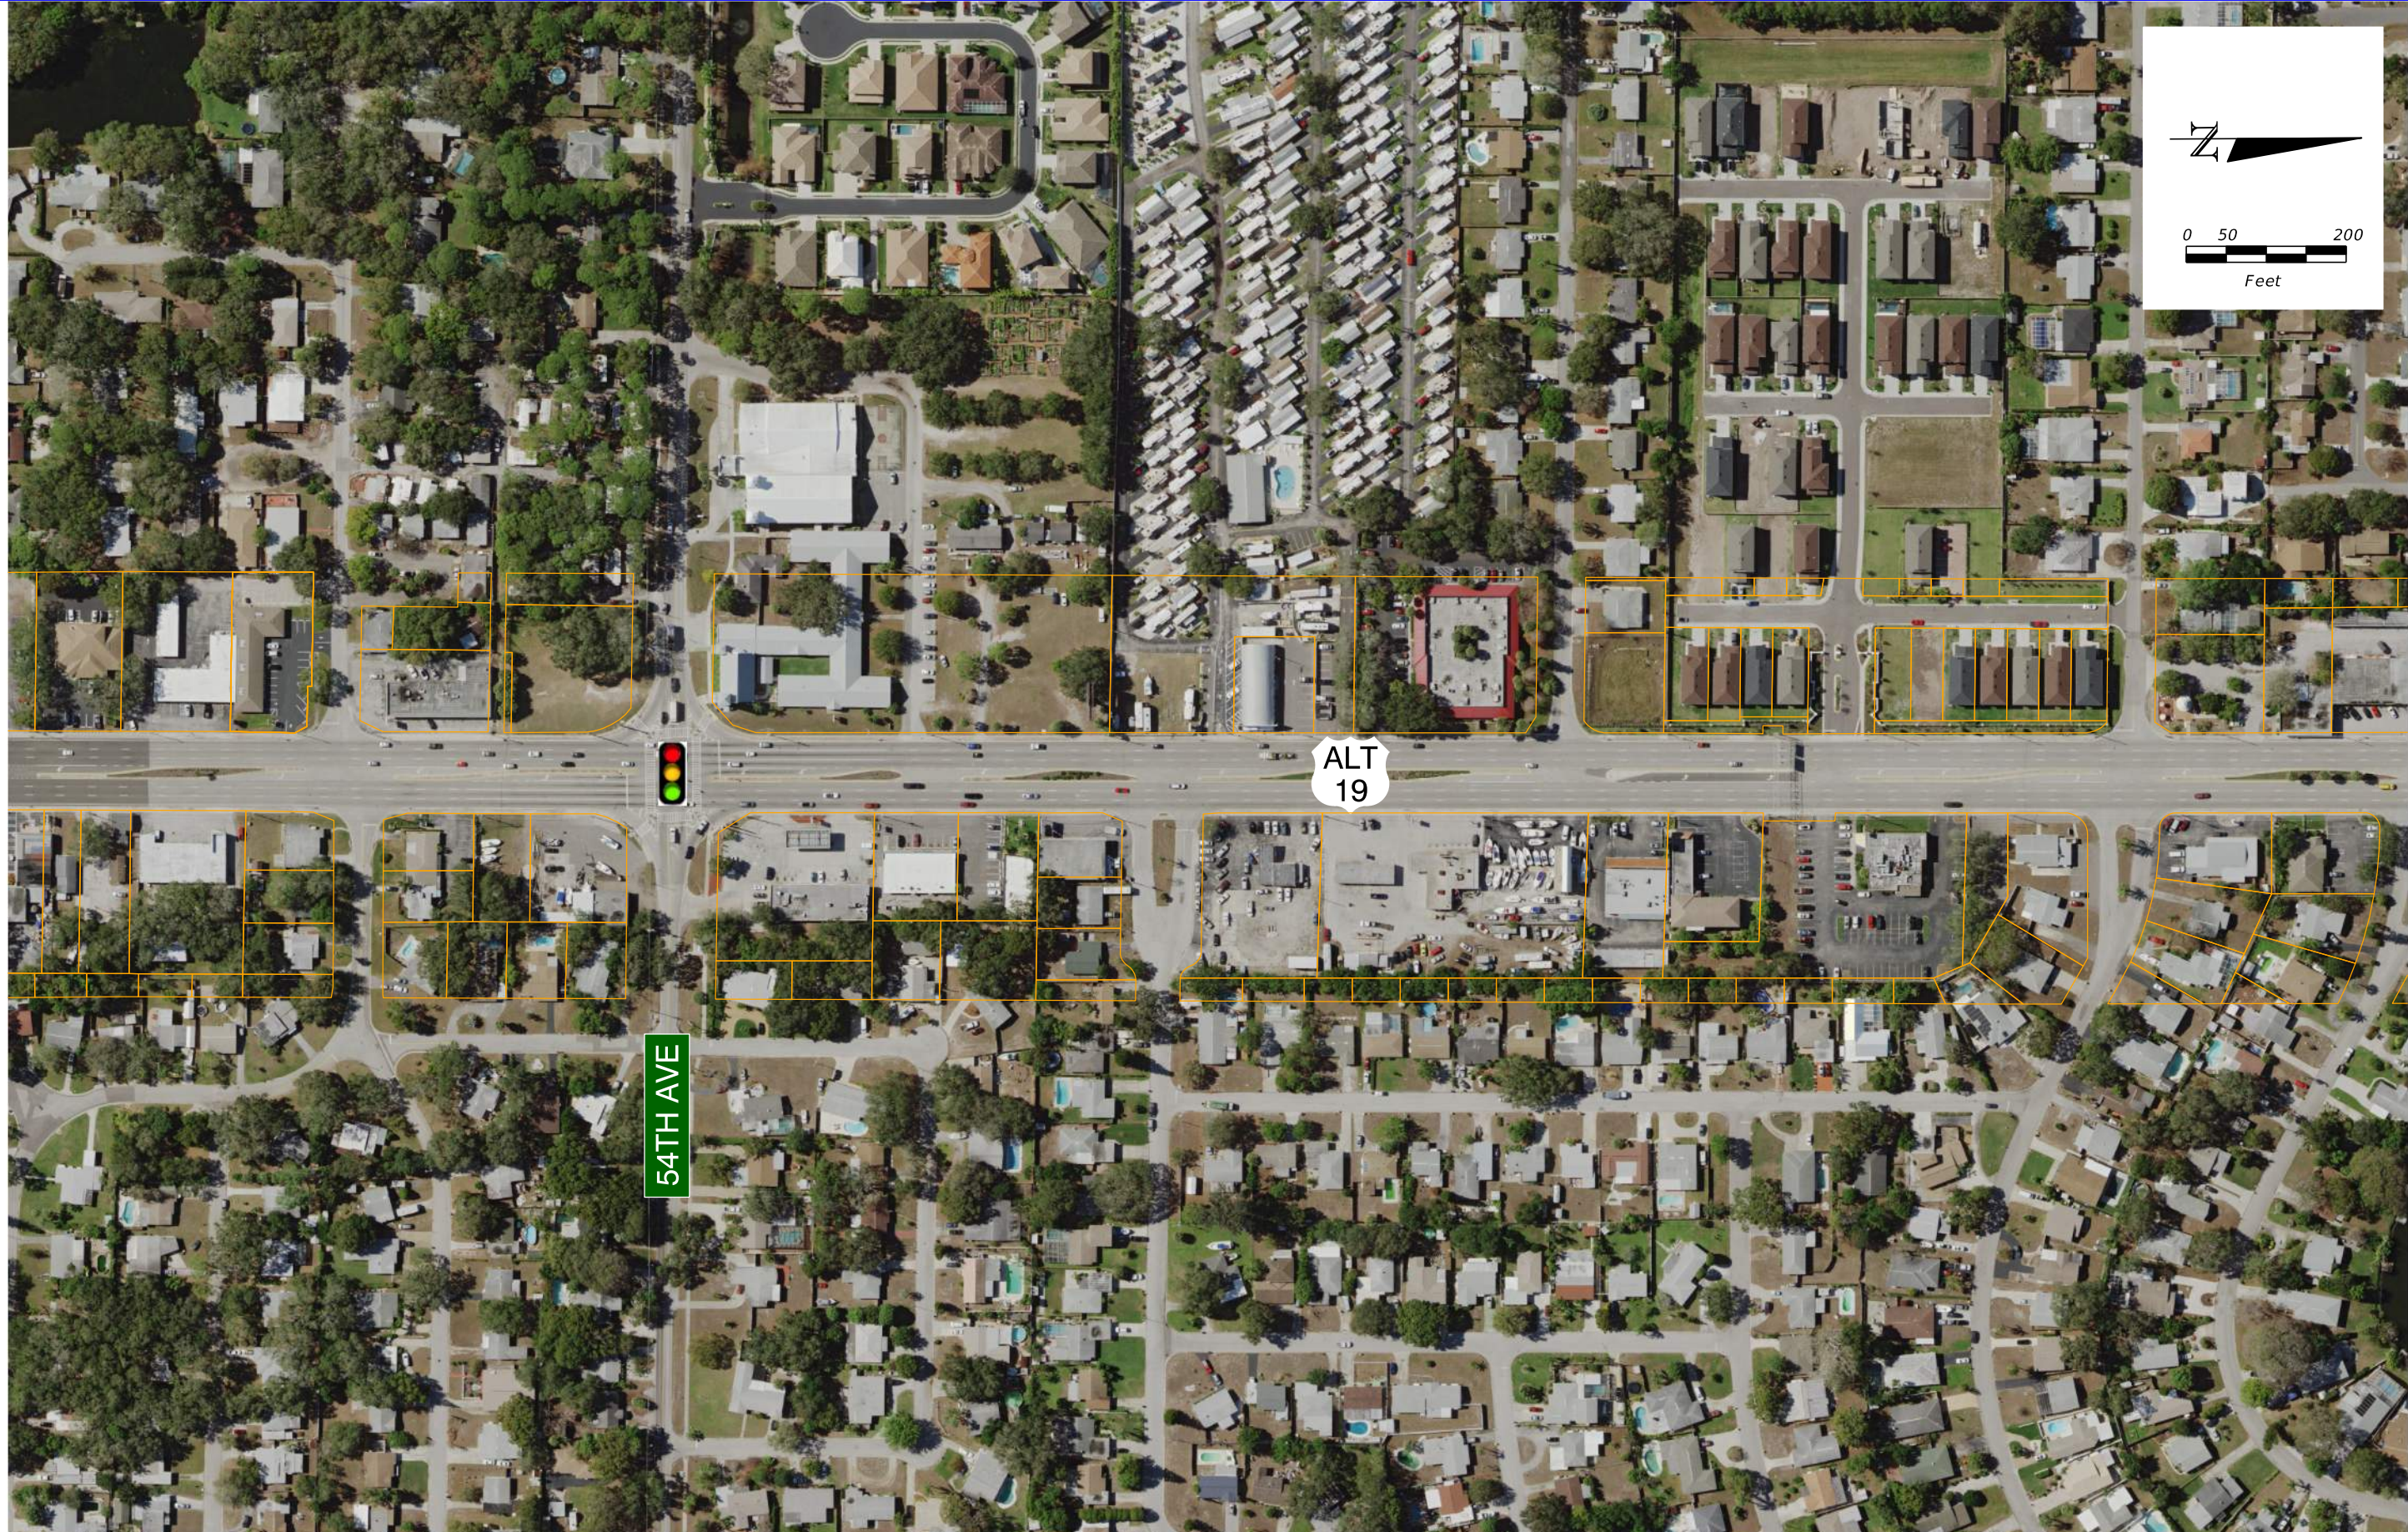

REVISIONS				RUMMEL, KLEPPER & KAHL, LLP (RK&K) CHRISTOPHER A. PIAZZA P.E. LICENSE NUMBER 66509 14055 RIVEREDGE DRIVE, SUITE 130 TAMPA, FLORIDA 33637 CERTIFICATE OF AUTHORIZATION No. 26879			STATE OF FLORIDA DEPARTMENT OF TRANSPORTATION			SHEET NO. 5	
DATE	DESCRIPTION	DATE	DESCRIPTION								
				595	PINELLAS	435909-1-22-01	<h1>PLAN SHEET</h1>				

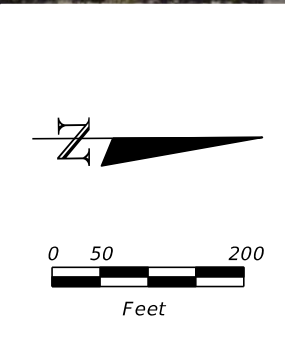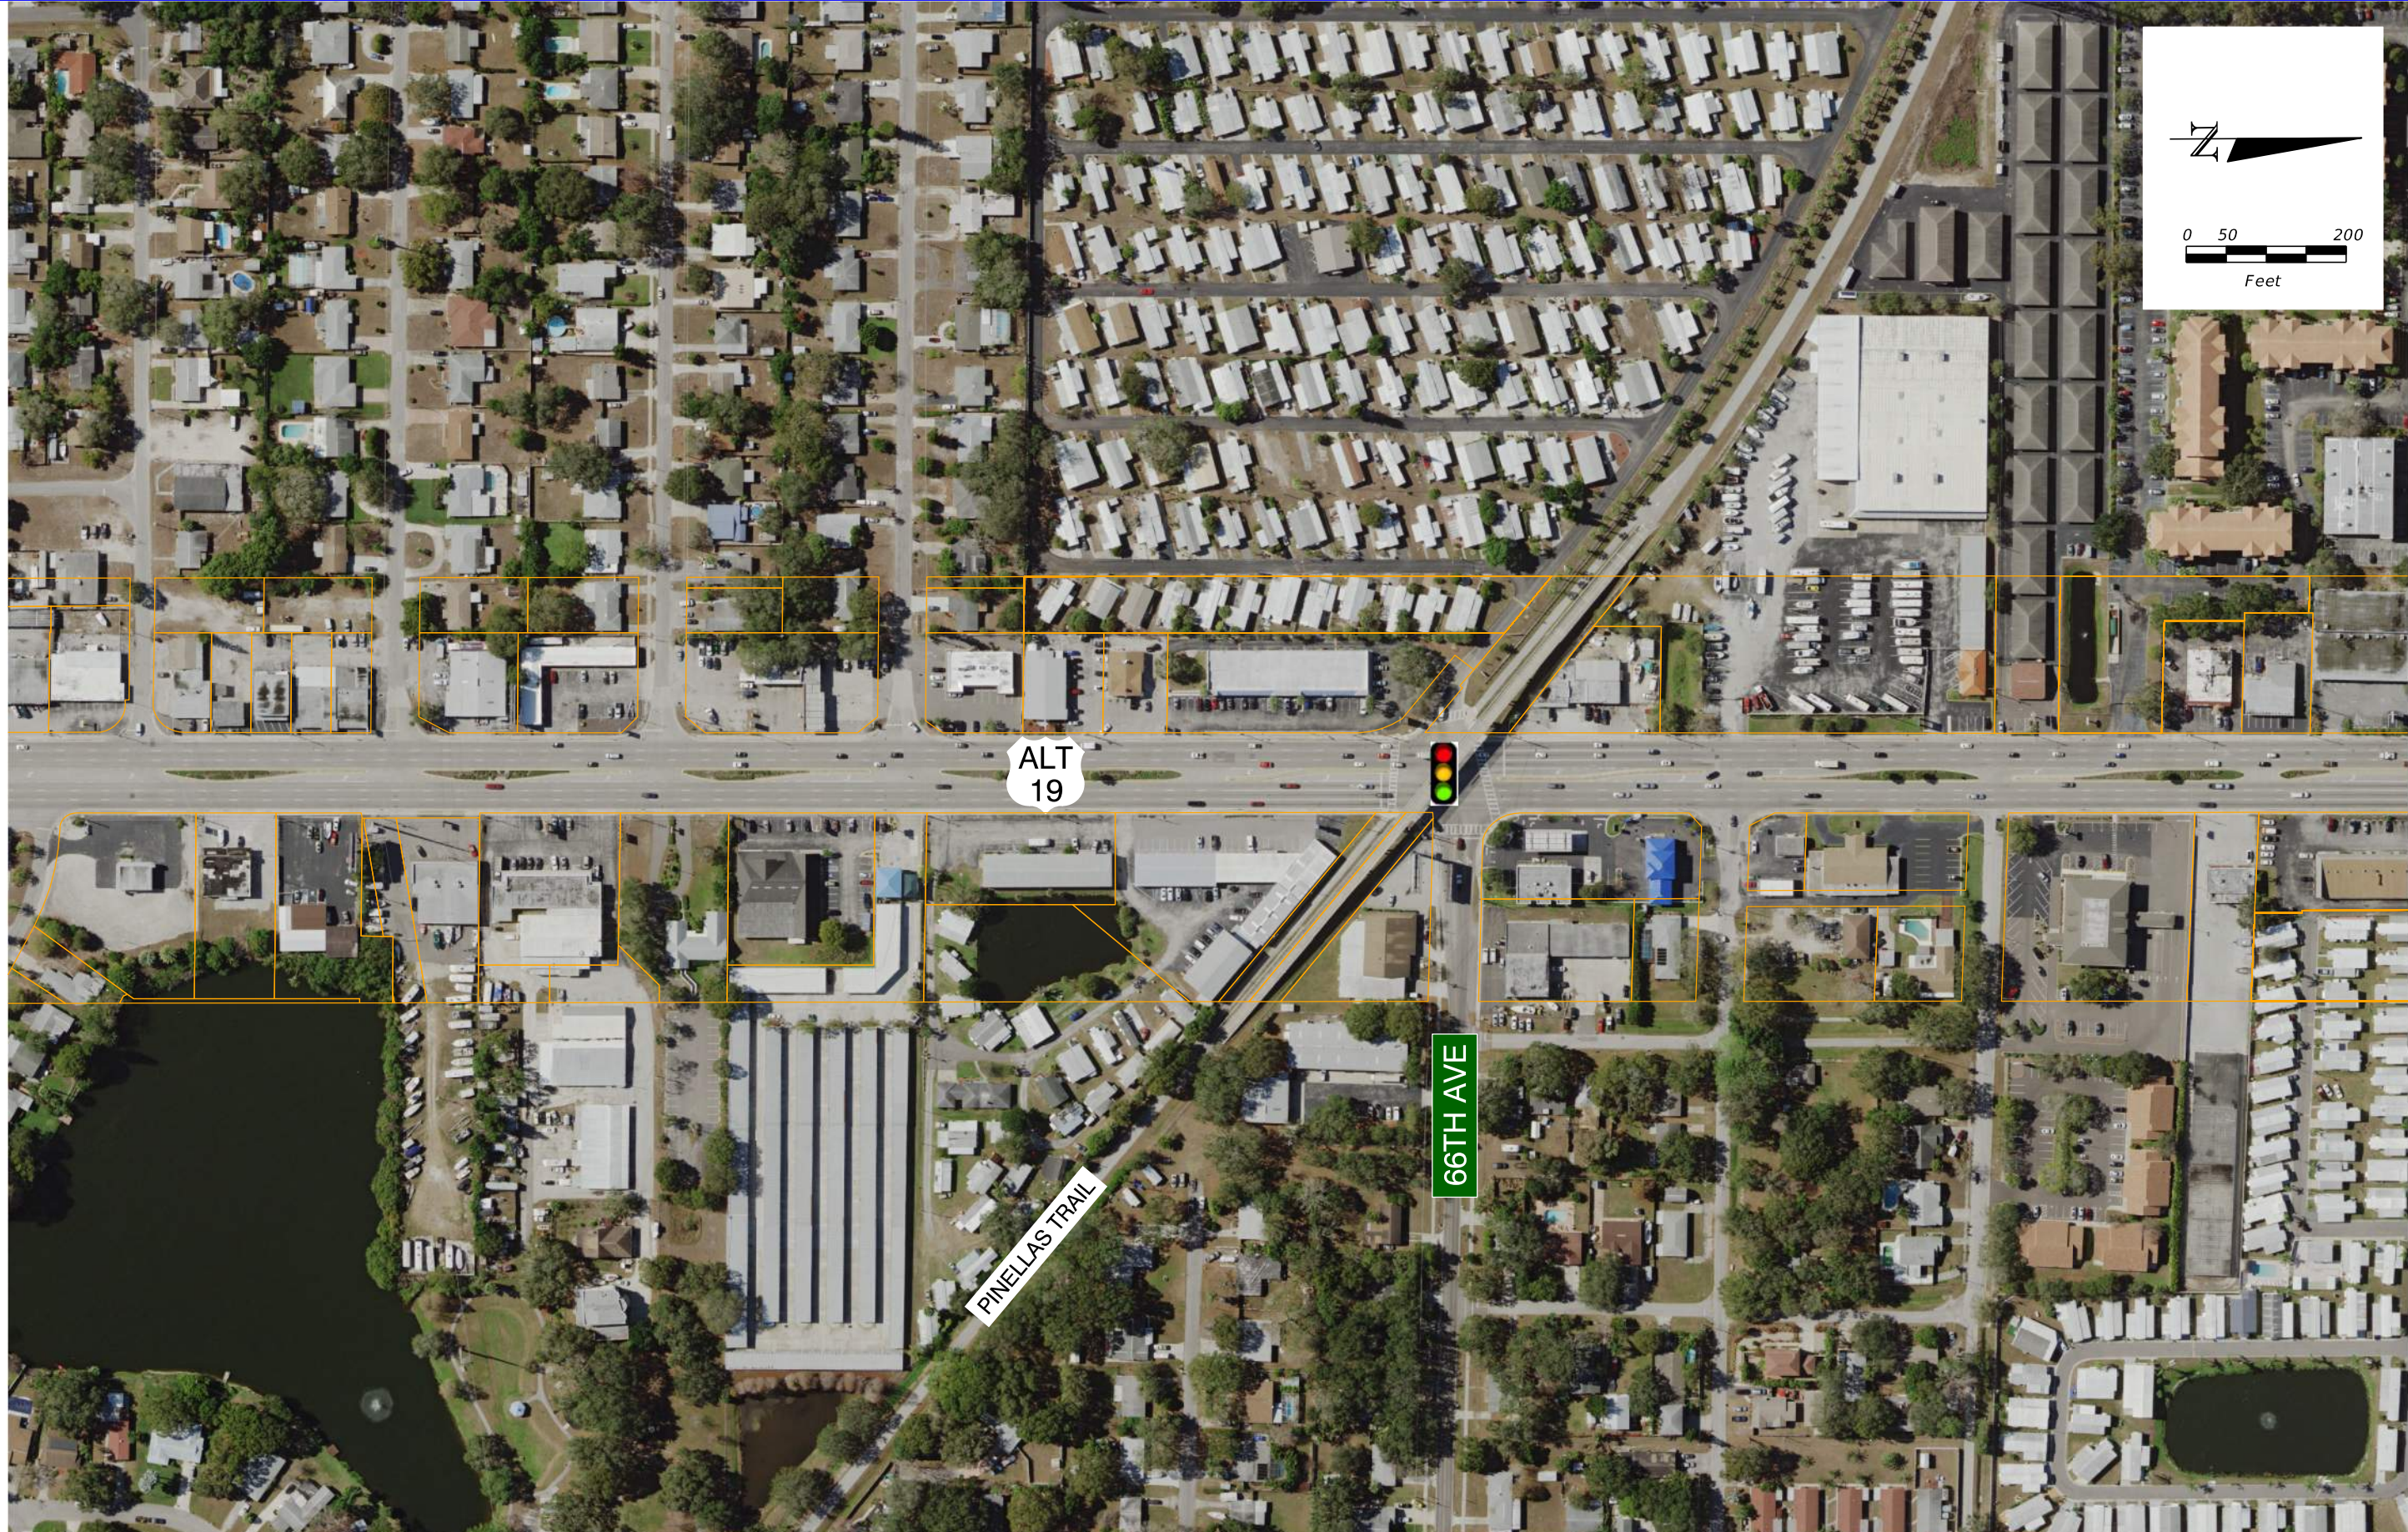

ALT
19


66TH AVE

PINELLAS TRAIL

REVISIONS				STATE OF FLORIDA DEPARTMENT OF TRANSPORTATION			SHEET NO.
DATE	DESCRIPTION	DATE	DESCRIPTION	ROAD NO.	COUNTY	FINANCIAL PROJECT ID	
				595	PINELLAS	435909-1-22-01	6

RUMMEL, KLEPPER & KAHL, LLP (RK&K)
CHRISTOPHER A. PIAZZA
P.E. LICENSE NUMBER 66509
14055 RIVEREDGE DRIVE, SUITE 130
TAMPA, FLORIDA 33637
CERTIFICATE OF AUTHORIZATION No. 26879

PLAN SHEET

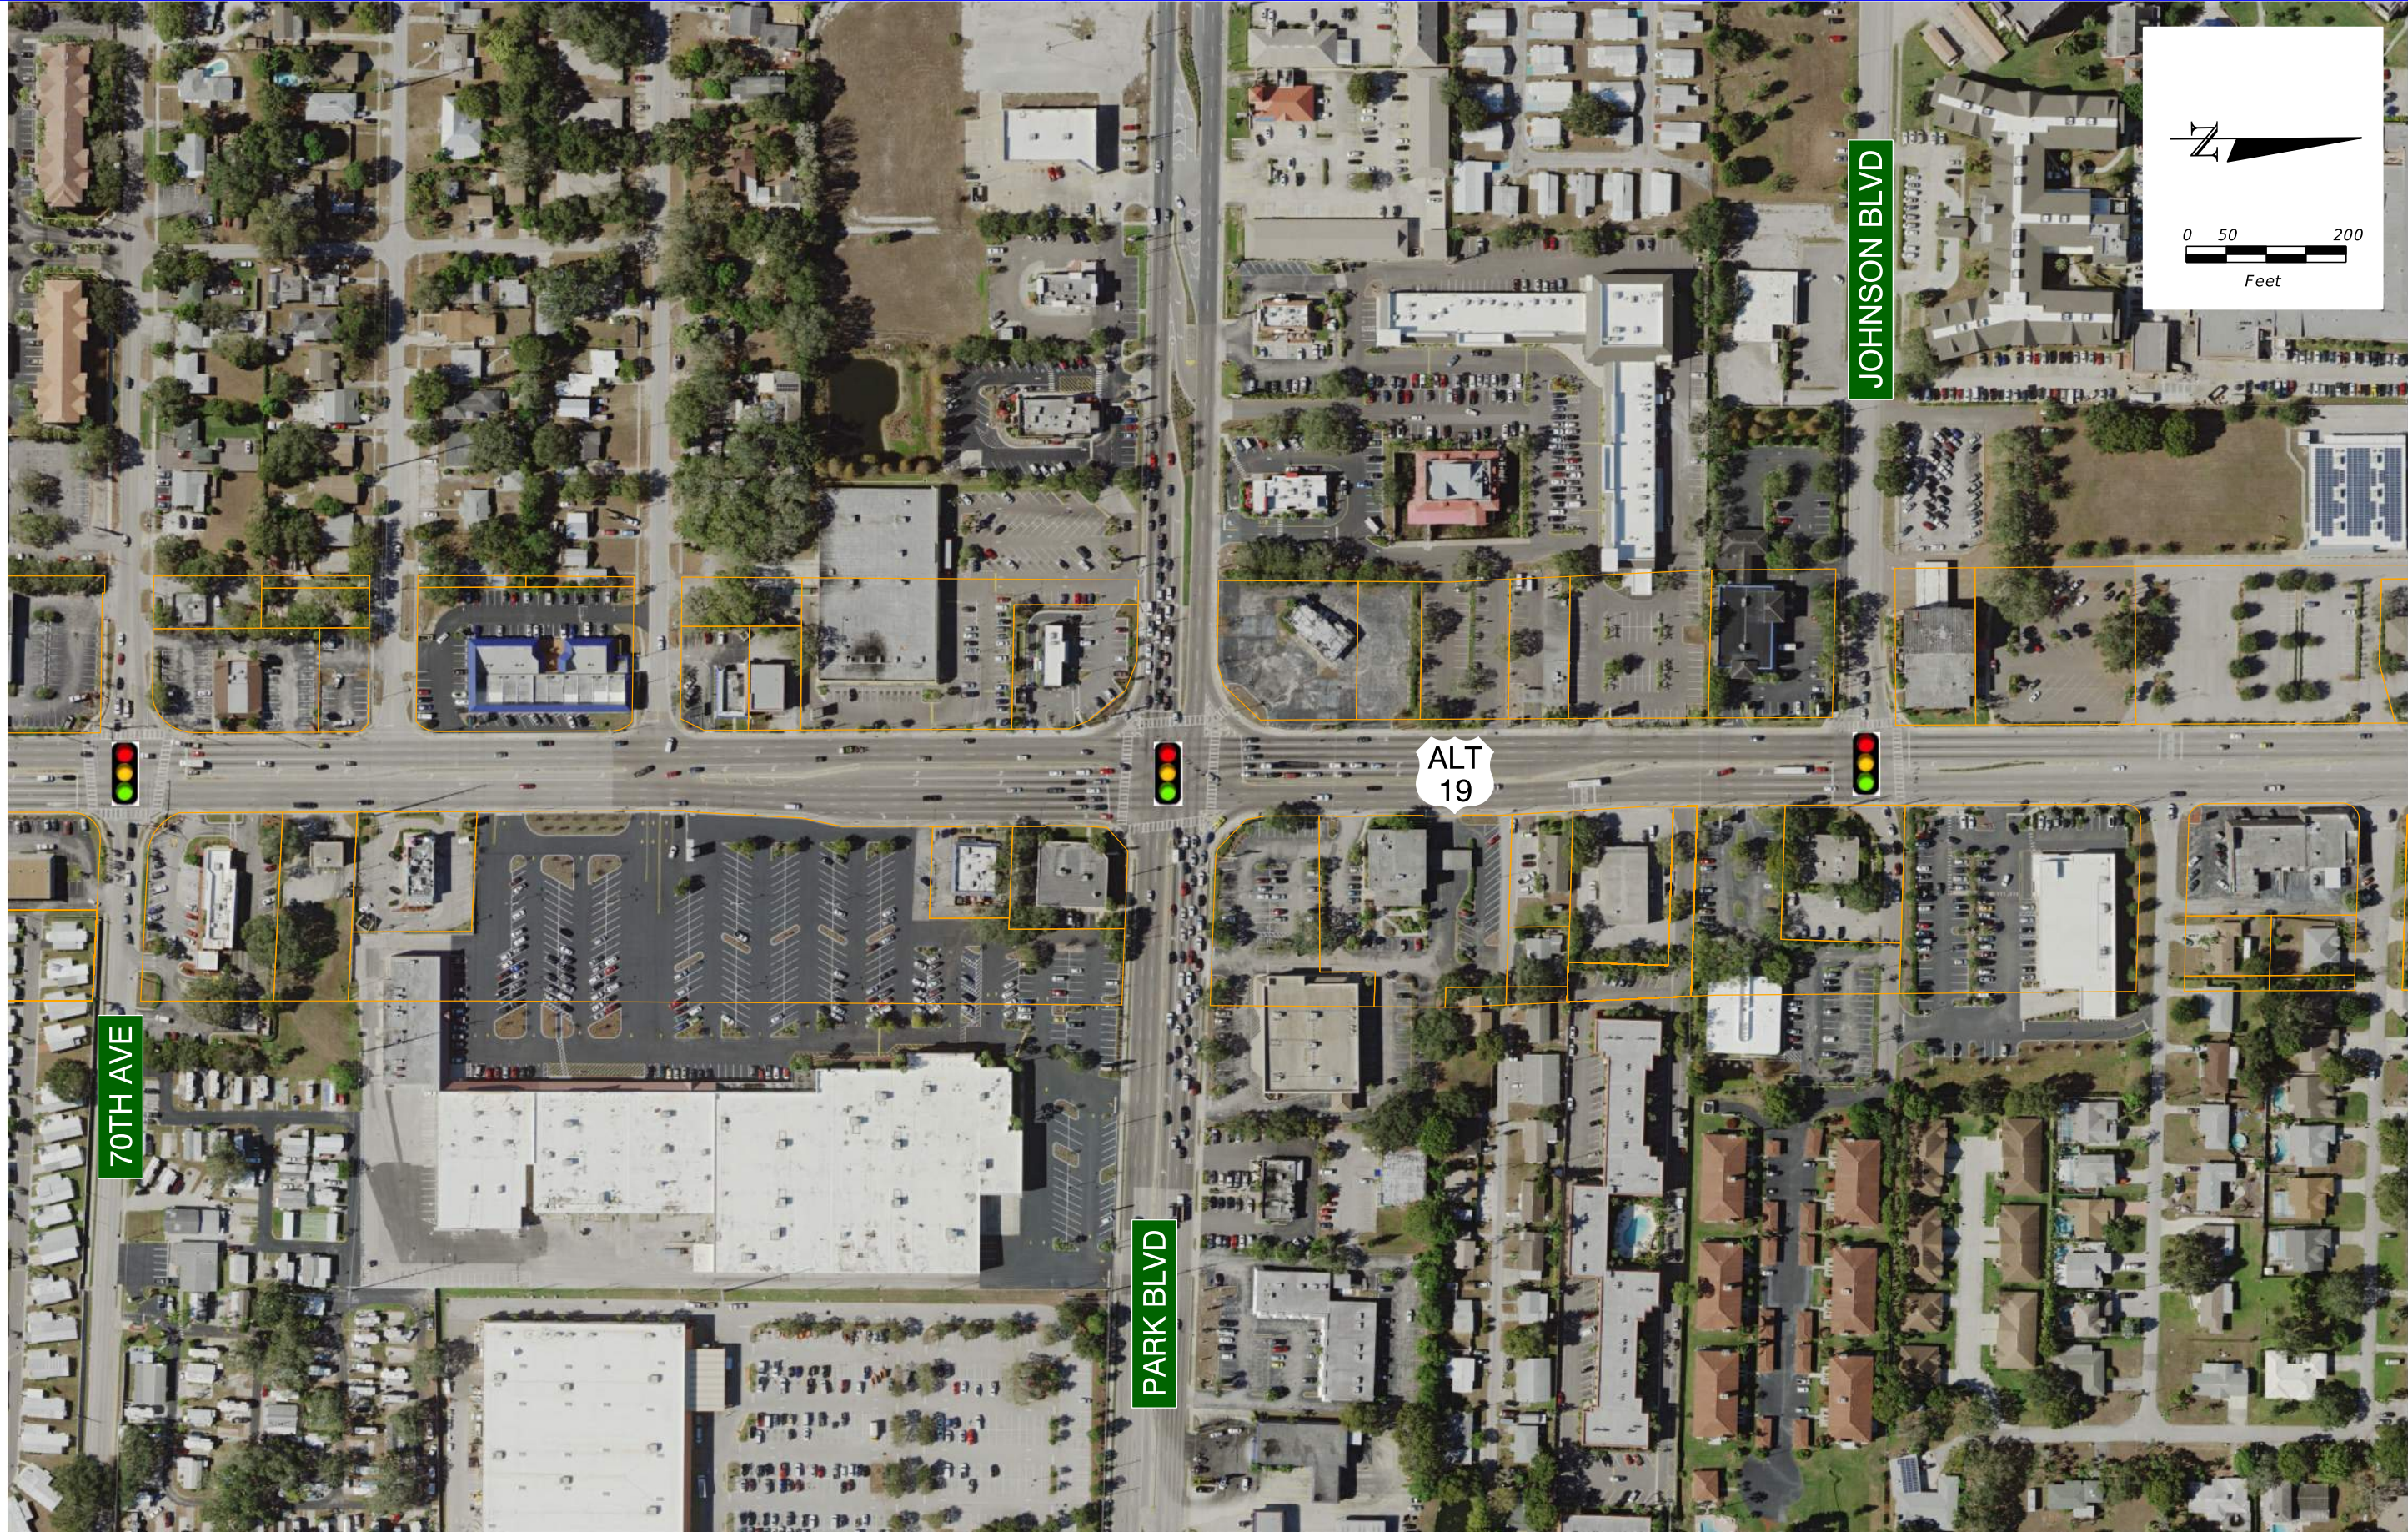



REVISIONS			
DATE	DESCRIPTION	DATE	DESCRIPTION

RUMMEL, KLEPPER & KAHL, LLP (RK&K)
 CHRISTOPHER A. PIAZZA
 P.E. LICENSE NUMBER 66509
 14055 RIVEREDGE DRIVE, SUITE 130
 TAMPA, FLORIDA 33637
 CERTIFICATE OF AUTHORIZATION No. 26879

STATE OF FLORIDA DEPARTMENT OF TRANSPORTATION		
ROAD NO.	COUNTY	FINANCIAL PROJECT ID
595	PINELLAS	435909-1-22-01

PLAN SHEET

SHEET NO.
7

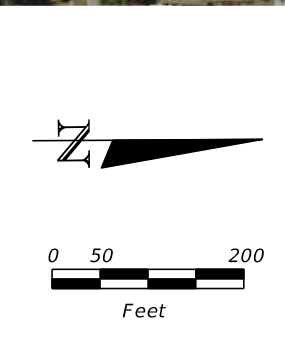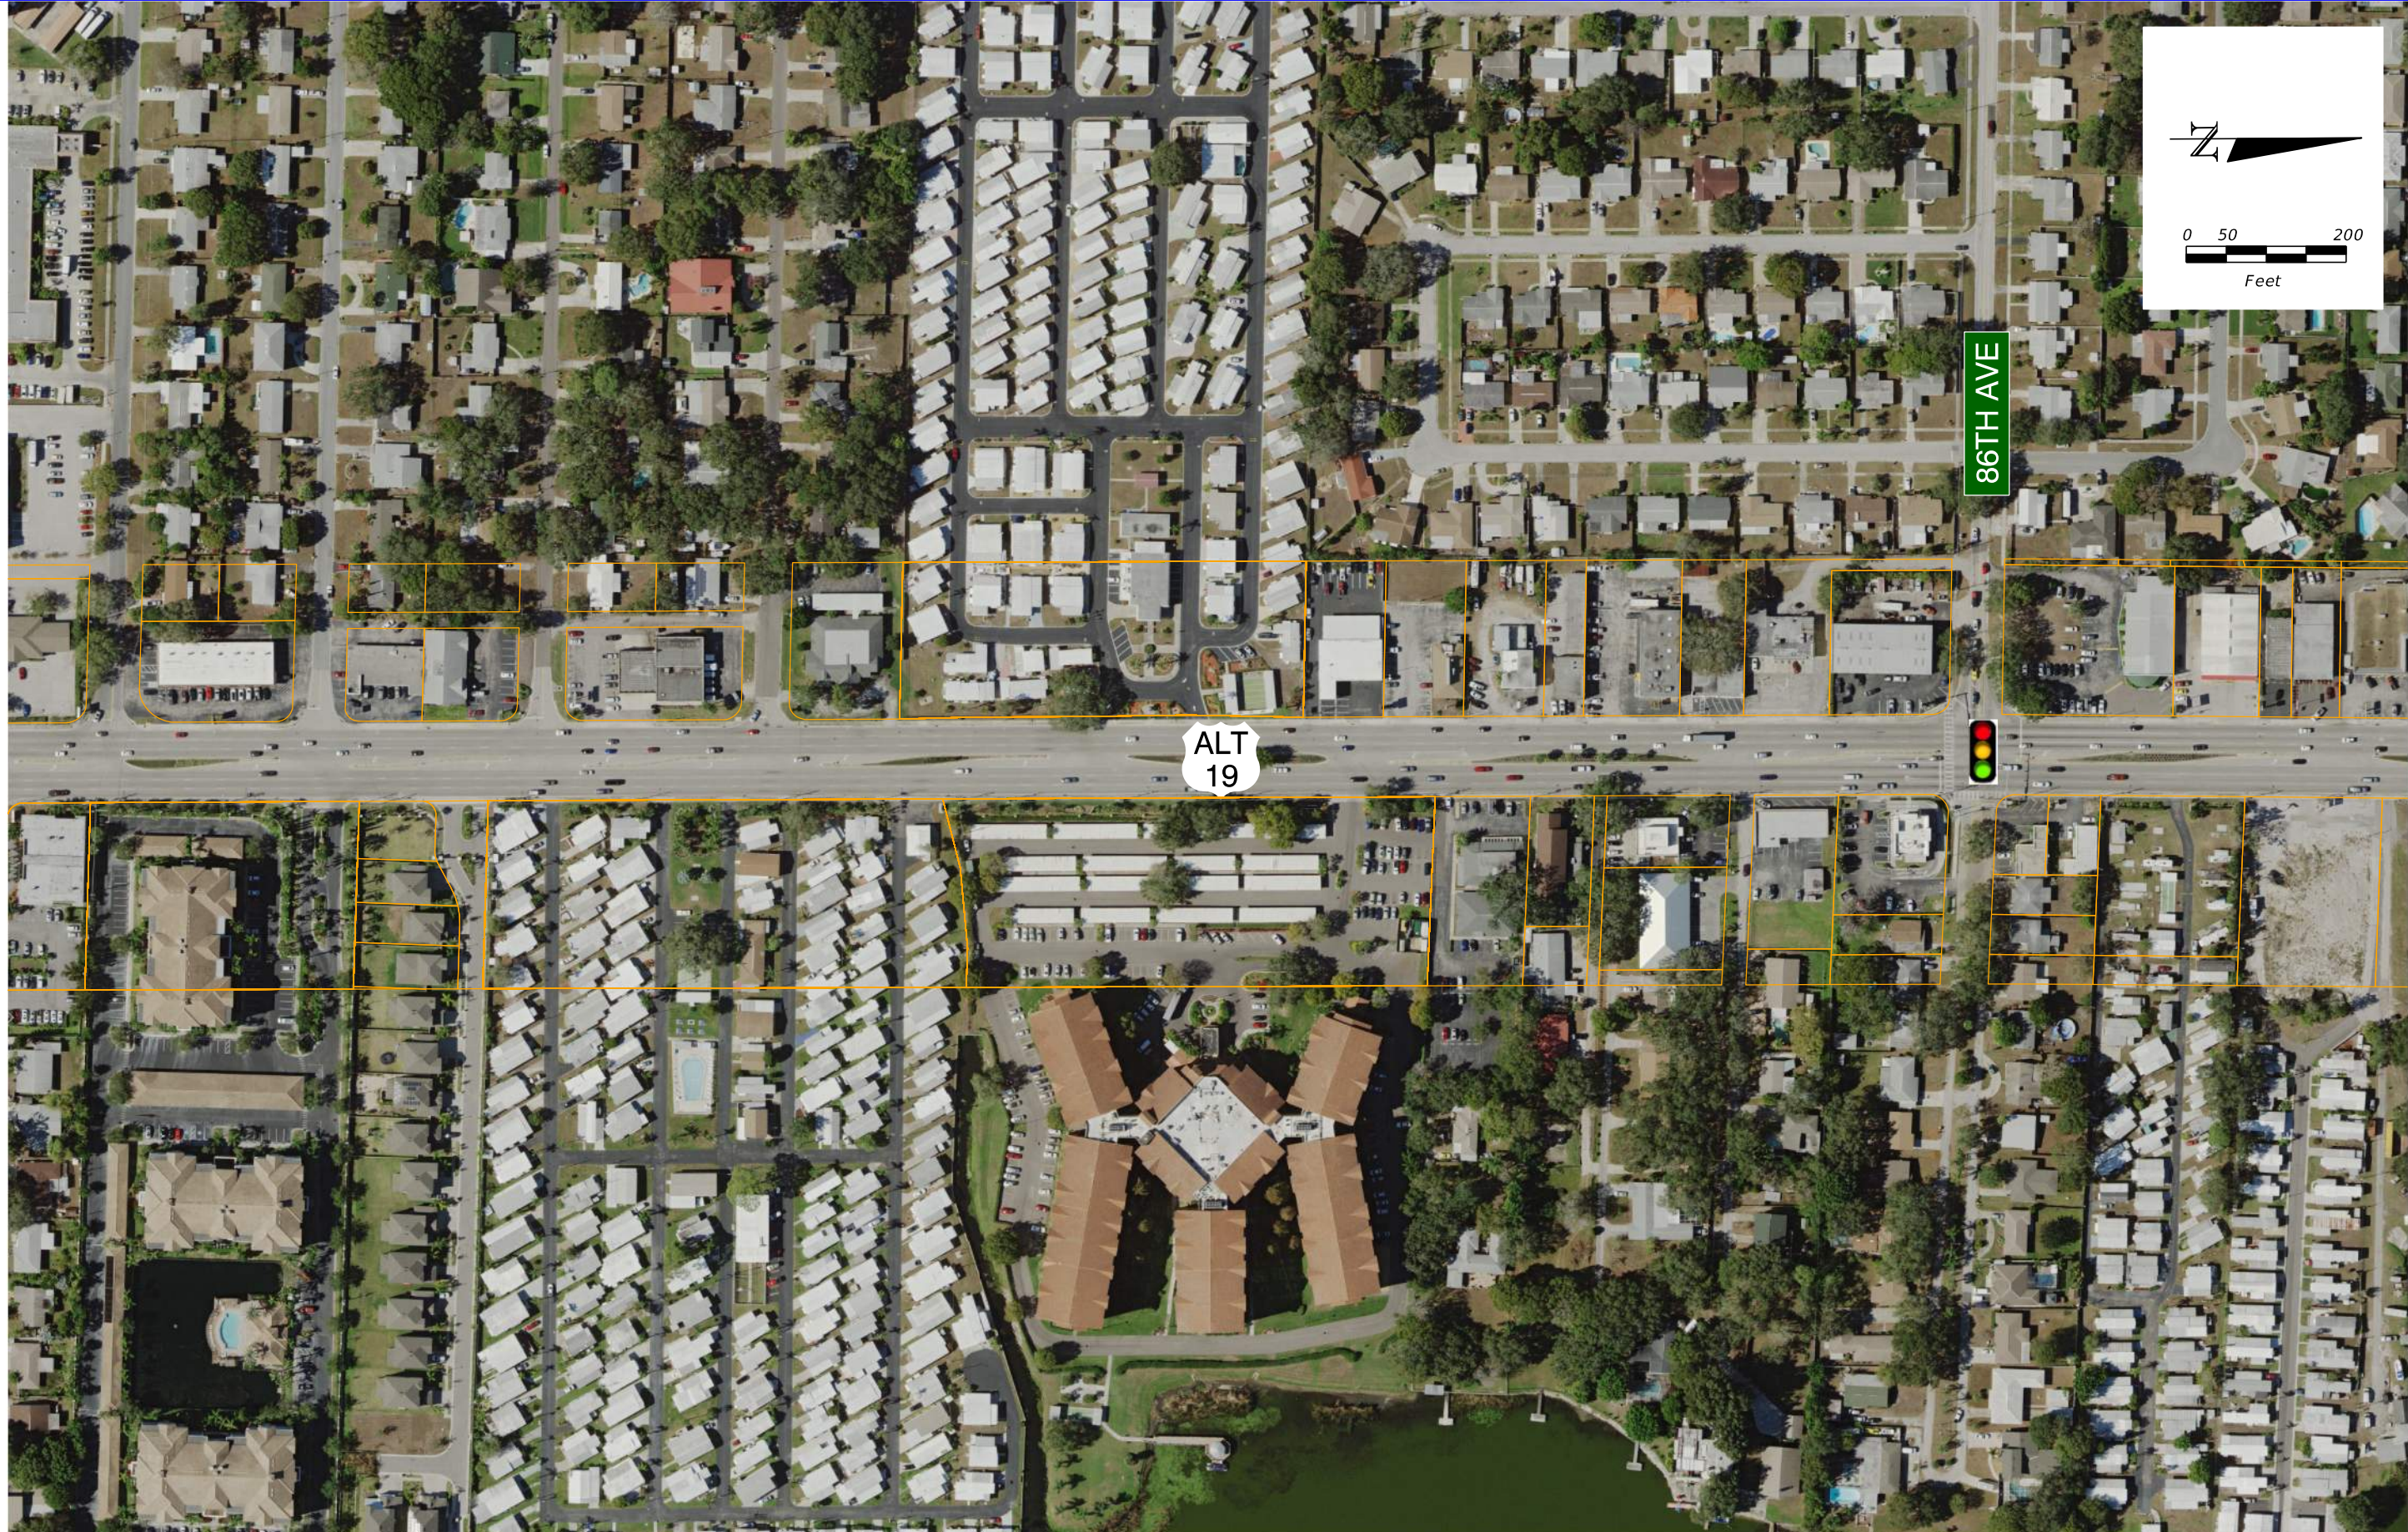



ALT
19

86TH AVE



REVISIONS				RUMMEL, KLEPPER & KAHL, LLP (RK&K) CHRISTOPHER A. PIAZZA P.E. LICENSE NUMBER 66509 14055 RIVEREDGE DRIVE, SUITE 130 TAMPA, FLORIDA 33637 CERTIFICATE OF AUTHORIZATION No. 26879	STATE OF FLORIDA DEPARTMENT OF TRANSPORTATION			SHEET NO. 8
DATE	DESCRIPTION	DATE	DESCRIPTION		ROAD NO.	COUNTY	FINANCIAL PROJECT ID	
					595	PINELLAS	435909-1-22-01	


PLAN SHEET

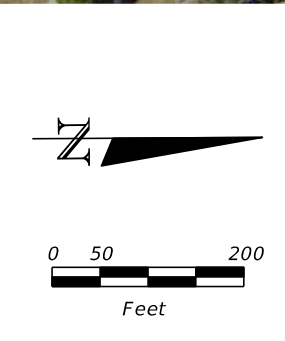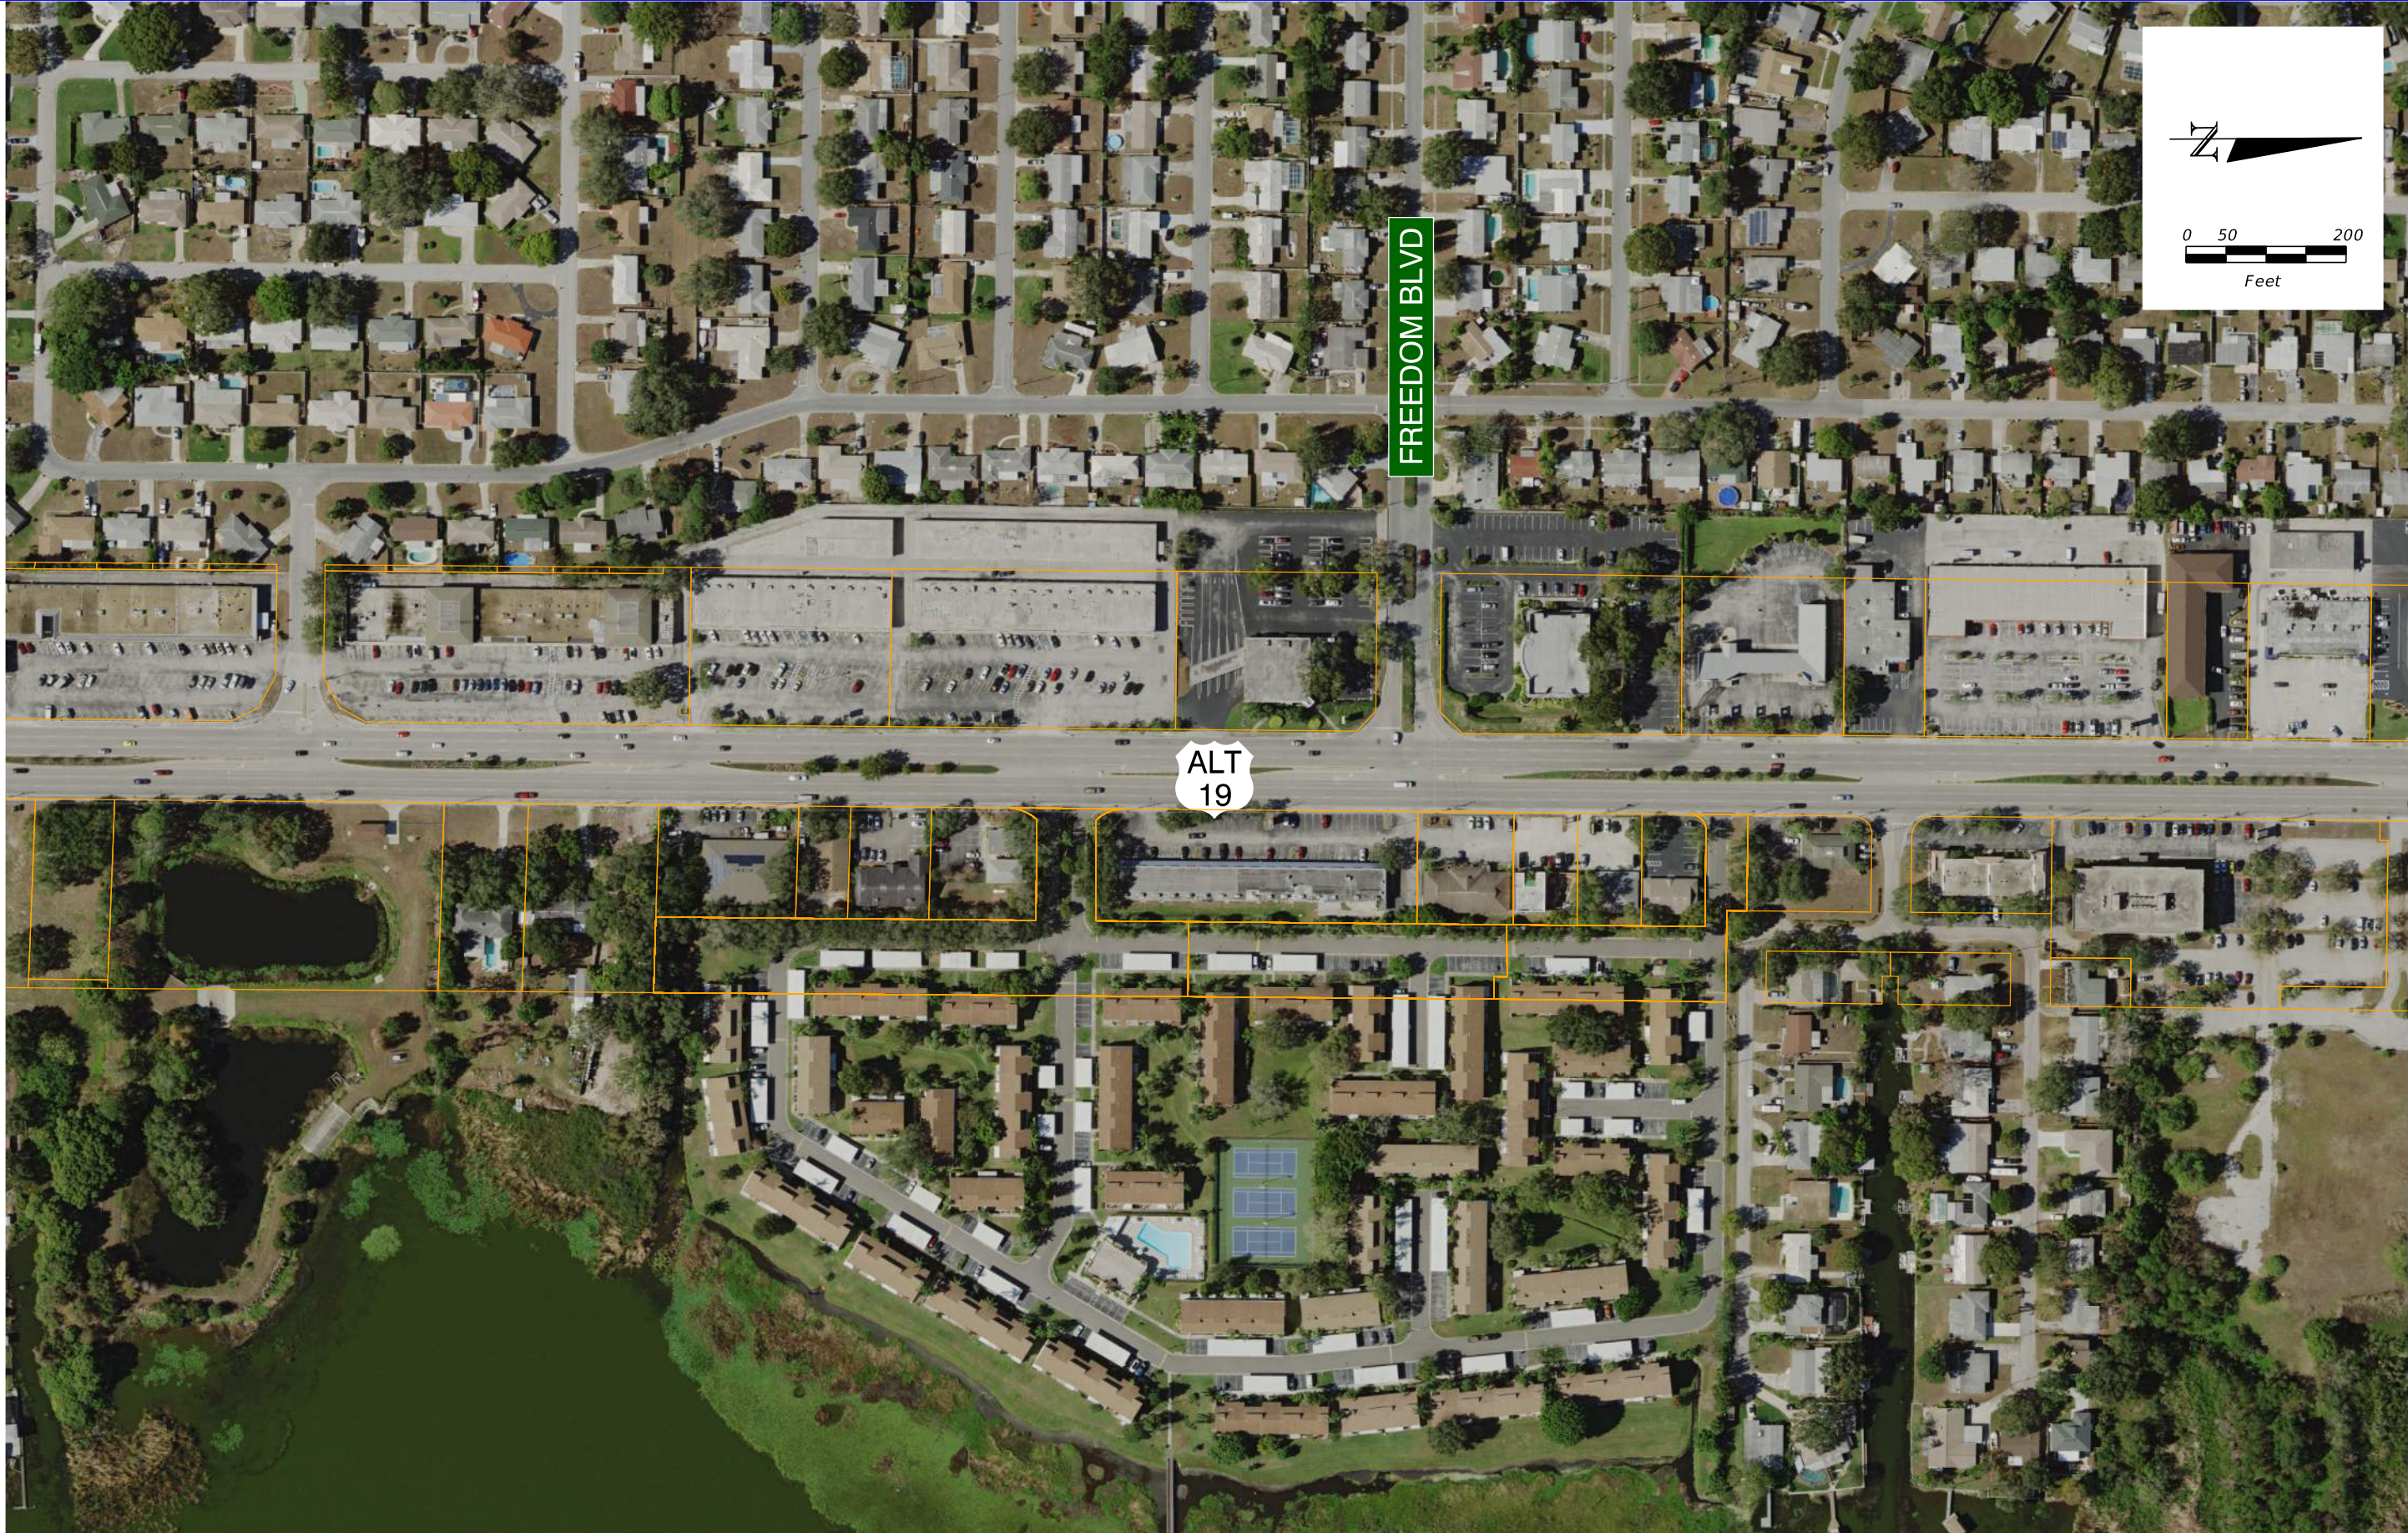

FREEDOM BLVD


ALT
19

REVISIONS				RUMMEL, KLEPPER & KAHL, LLP (RK&K) CHRISTOPHER A. PIAZZA P.E. LICENSE NUMBER 66509 14055 RIVEREDGE DRIVE, SUITE 130 TAMPA, FLORIDA 33637 CERTIFICATE OF AUTHORIZATION No. 26879			STATE OF FLORIDA DEPARTMENT OF TRANSPORTATION			SHEET NO. 9
DATE	DESCRIPTION	DATE	DESCRIPTION				ROAD NO.	COUNTY	FINANCIAL PROJECT ID	
				595	PINELLAS	435909-1-22-01	<h1>PLAN SHEET</h1>			

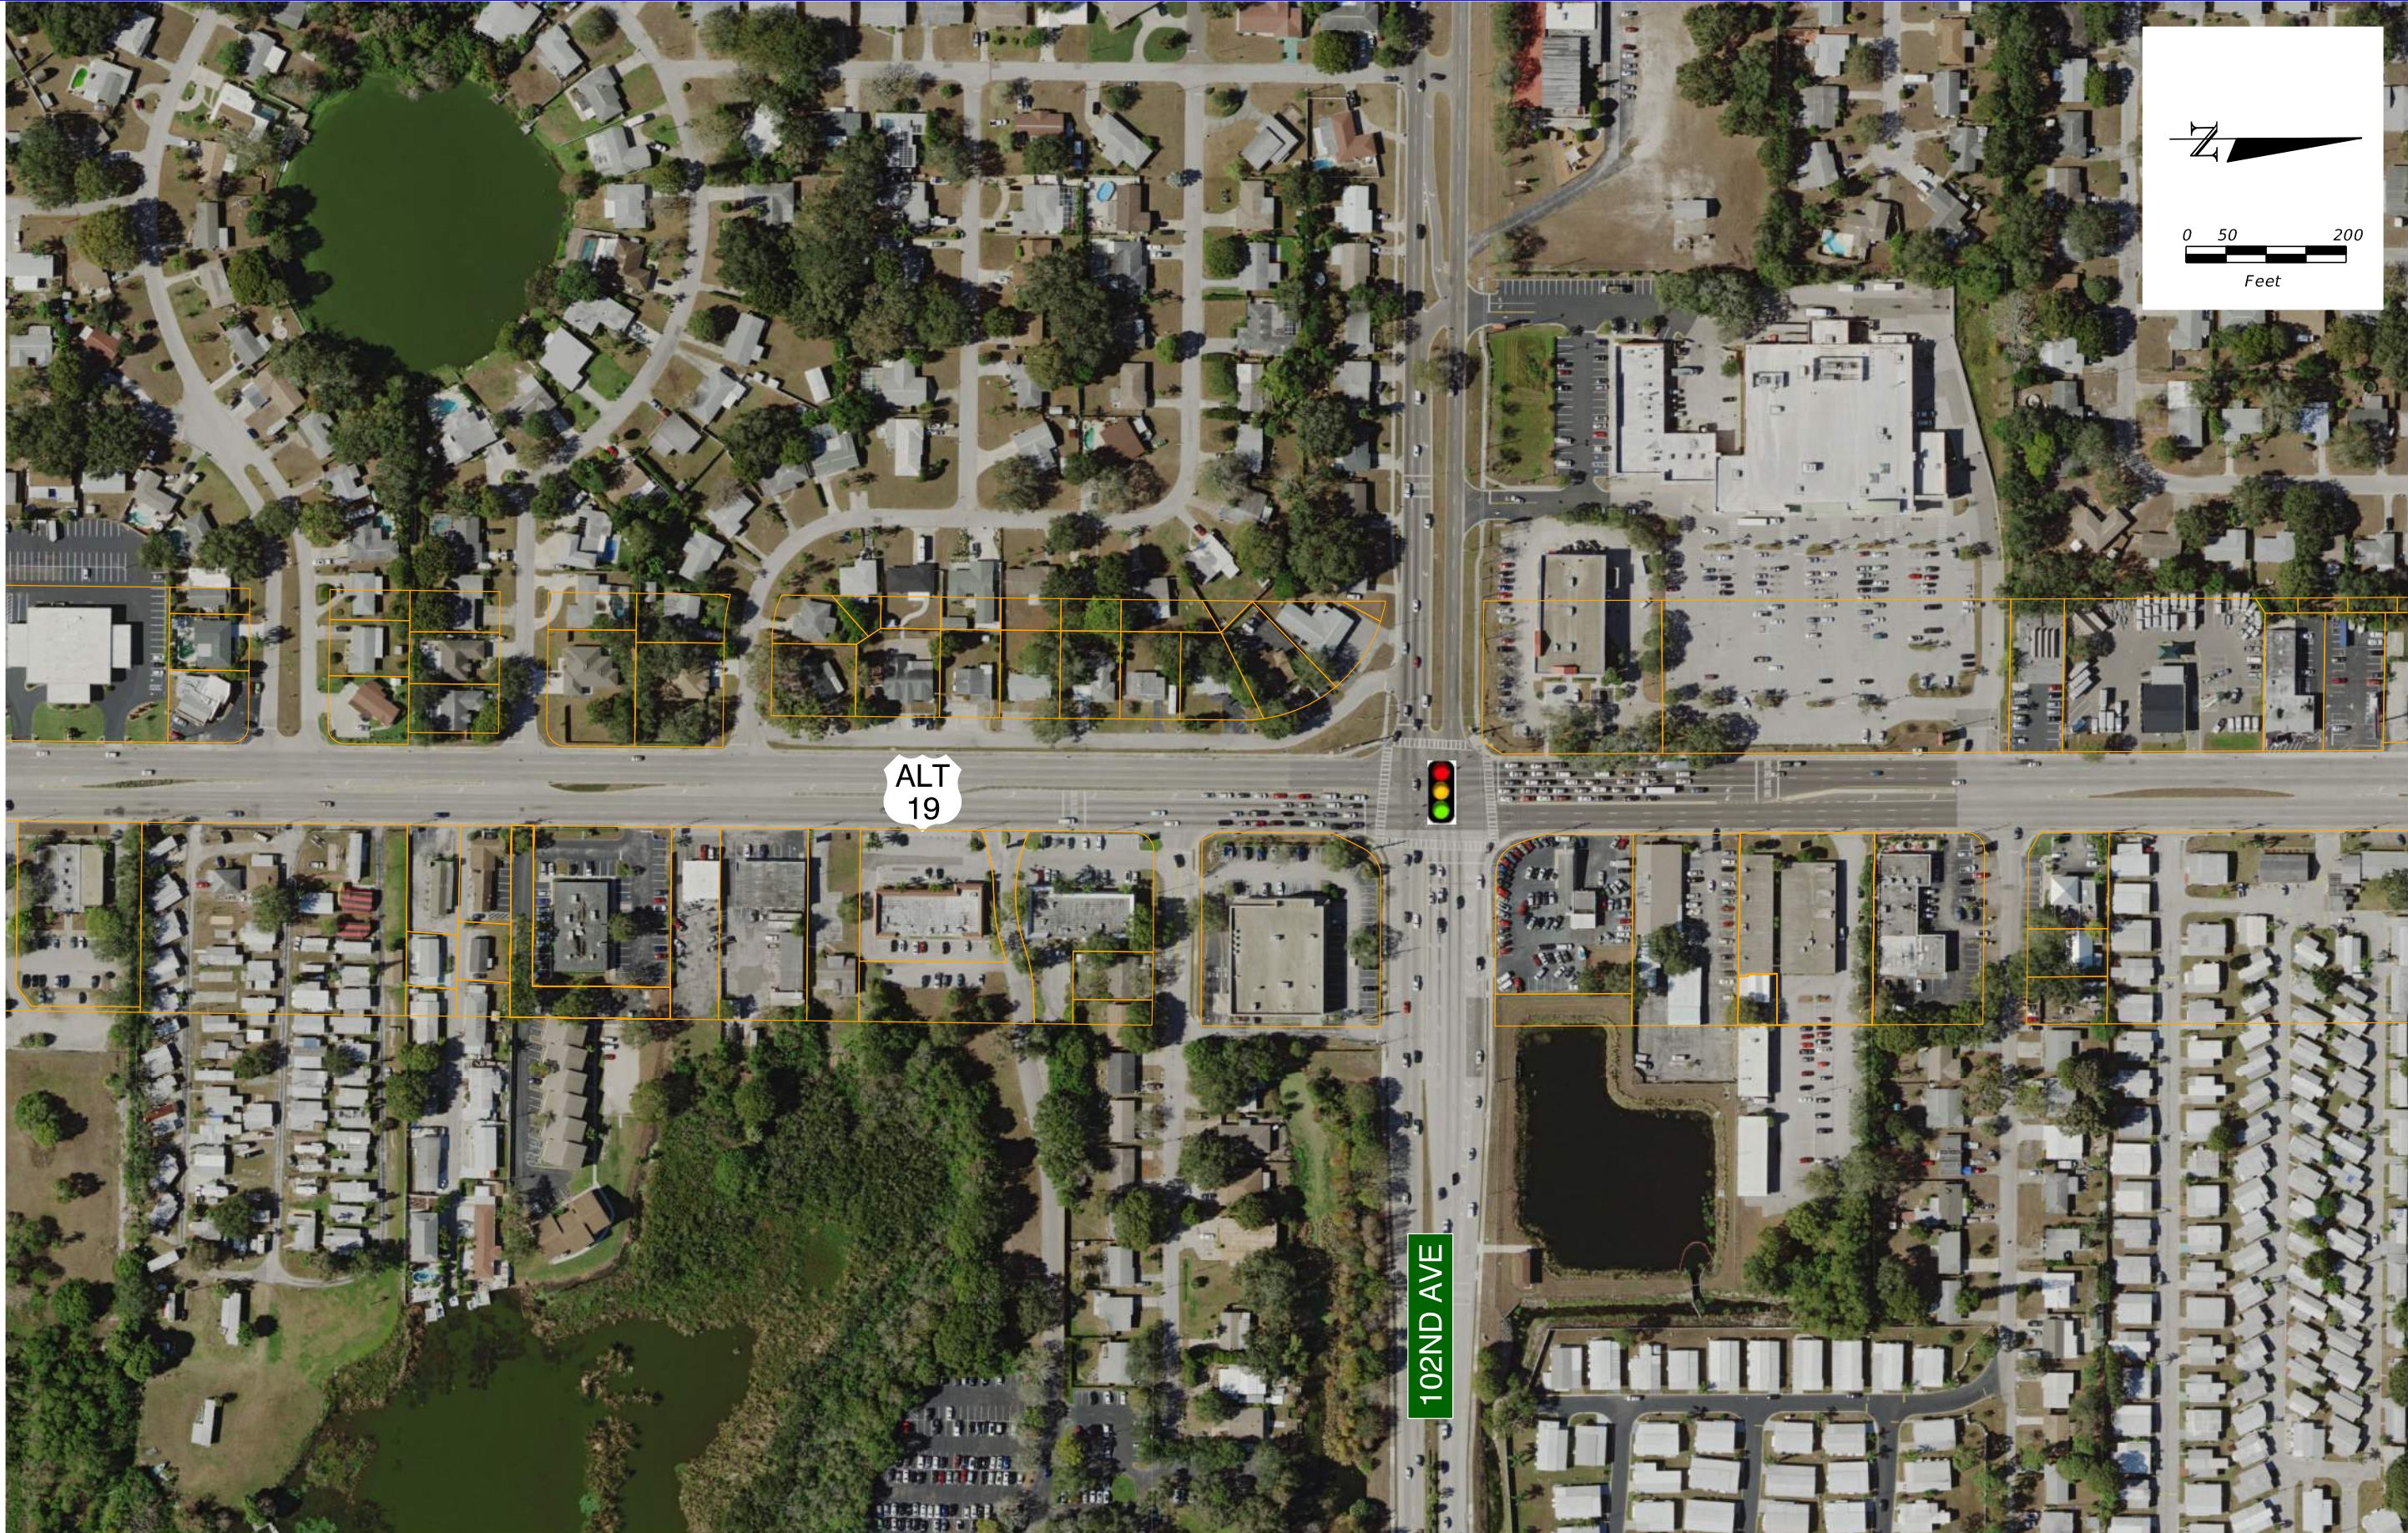

ALT
19


102ND AVE

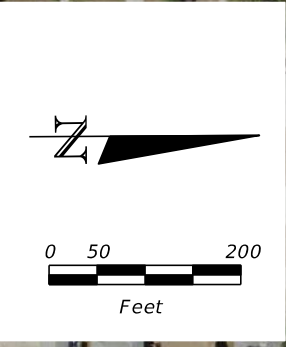

REVISIONS				STATE OF FLORIDA DEPARTMENT OF TRANSPORTATION			SHEET NO.
DATE	DESCRIPTION	DATE	DESCRIPTION	ROAD NO.	COUNTY	FINANCIAL PROJECT ID	
				595	PINELLAS	435909-1-22-01	10


RUMMEL, KLEPPER & KAHL, LLP (RK&K)
CHRISTOPHER A. PIAZZA
P.E. LICENSE NUMBER 66509
14055 RIVEREDGE DRIVE, SUITE 130
TAMPA, FLORIDA 33637
CERTIFICATE OF AUTHORIZATION No. 26879

PLAN SHEET

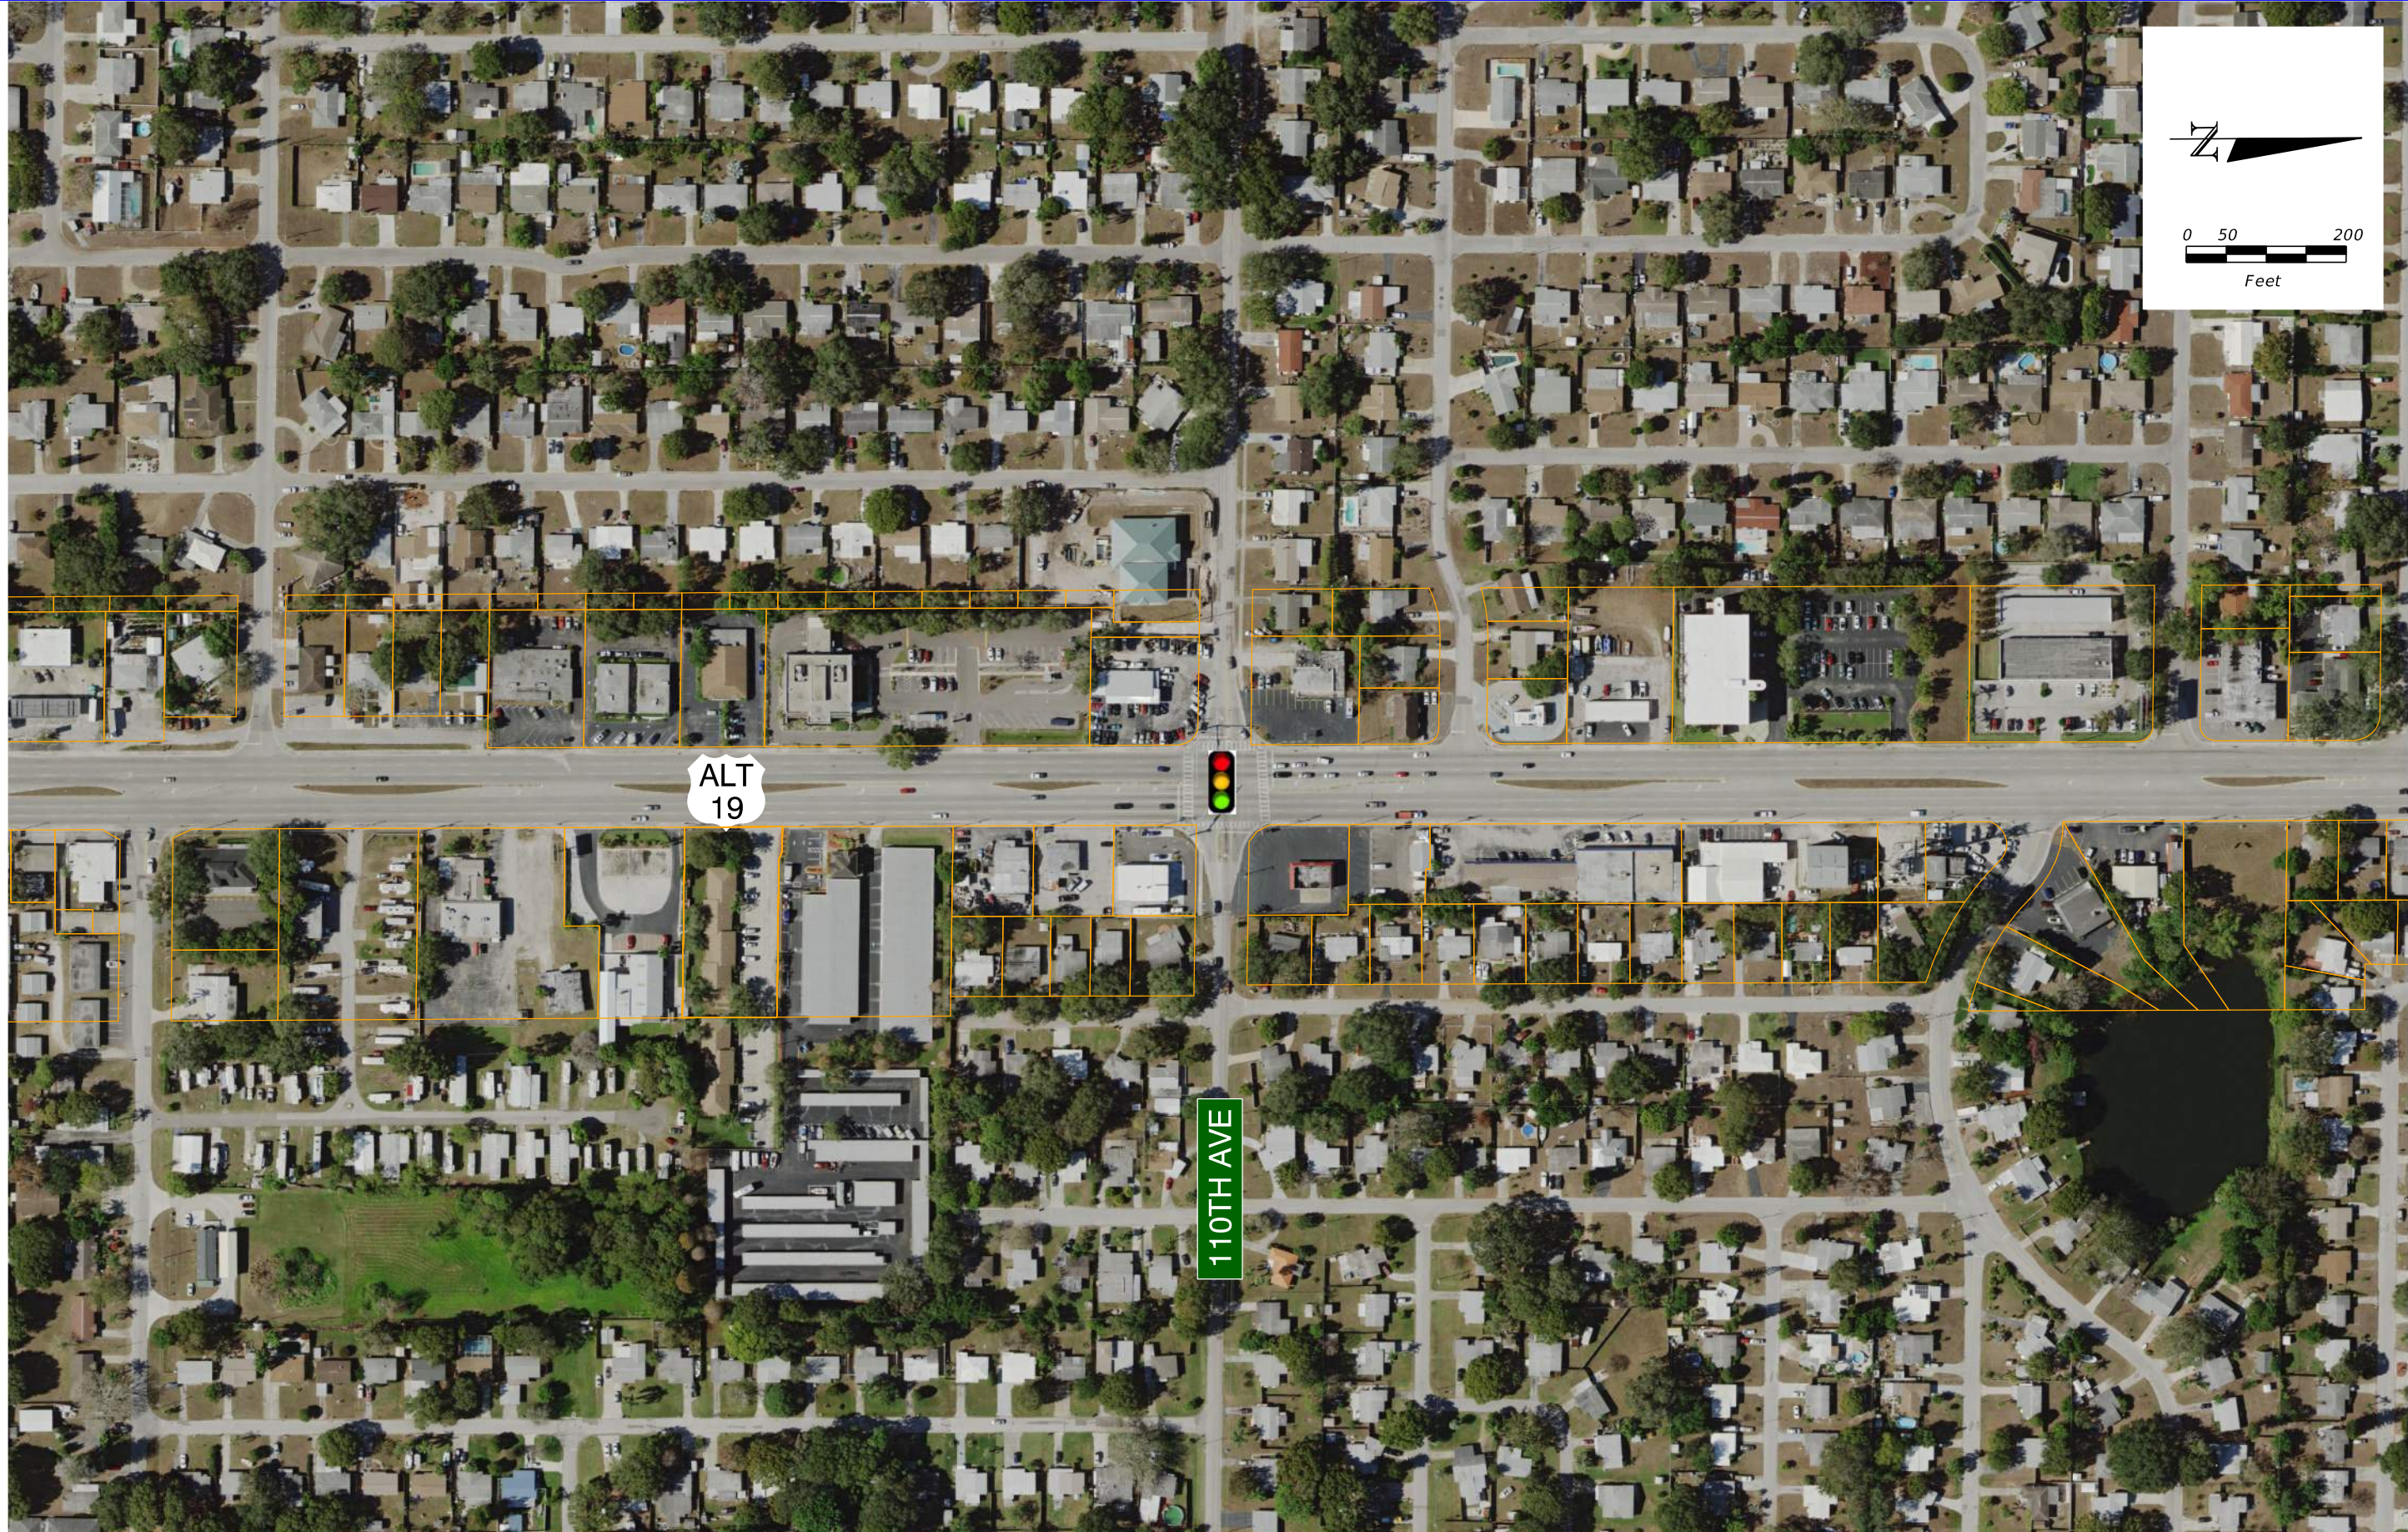

ALT
19


110TH AVE

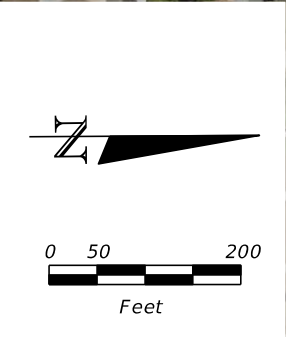

REVISIONS				STATE OF FLORIDA DEPARTMENT OF TRANSPORTATION			SHEET NO.
DATE	DESCRIPTION	DATE	DESCRIPTION	ROAD NO.	COUNTY	FINANCIAL PROJECT ID	
				595	PINELLAS	435909-1-22-01	11


RUMMEL, KLEPPER & KAHL, LLP (RK&K)
CHRISTOPHER A. PIAZZA
P.E. LICENSE NUMBER 66509
14055 RIVEREDGE DRIVE, SUITE 130
TAMPA, FLORIDA 33637
CERTIFICATE OF AUTHORIZATION No. 26879

PLAN SHEET

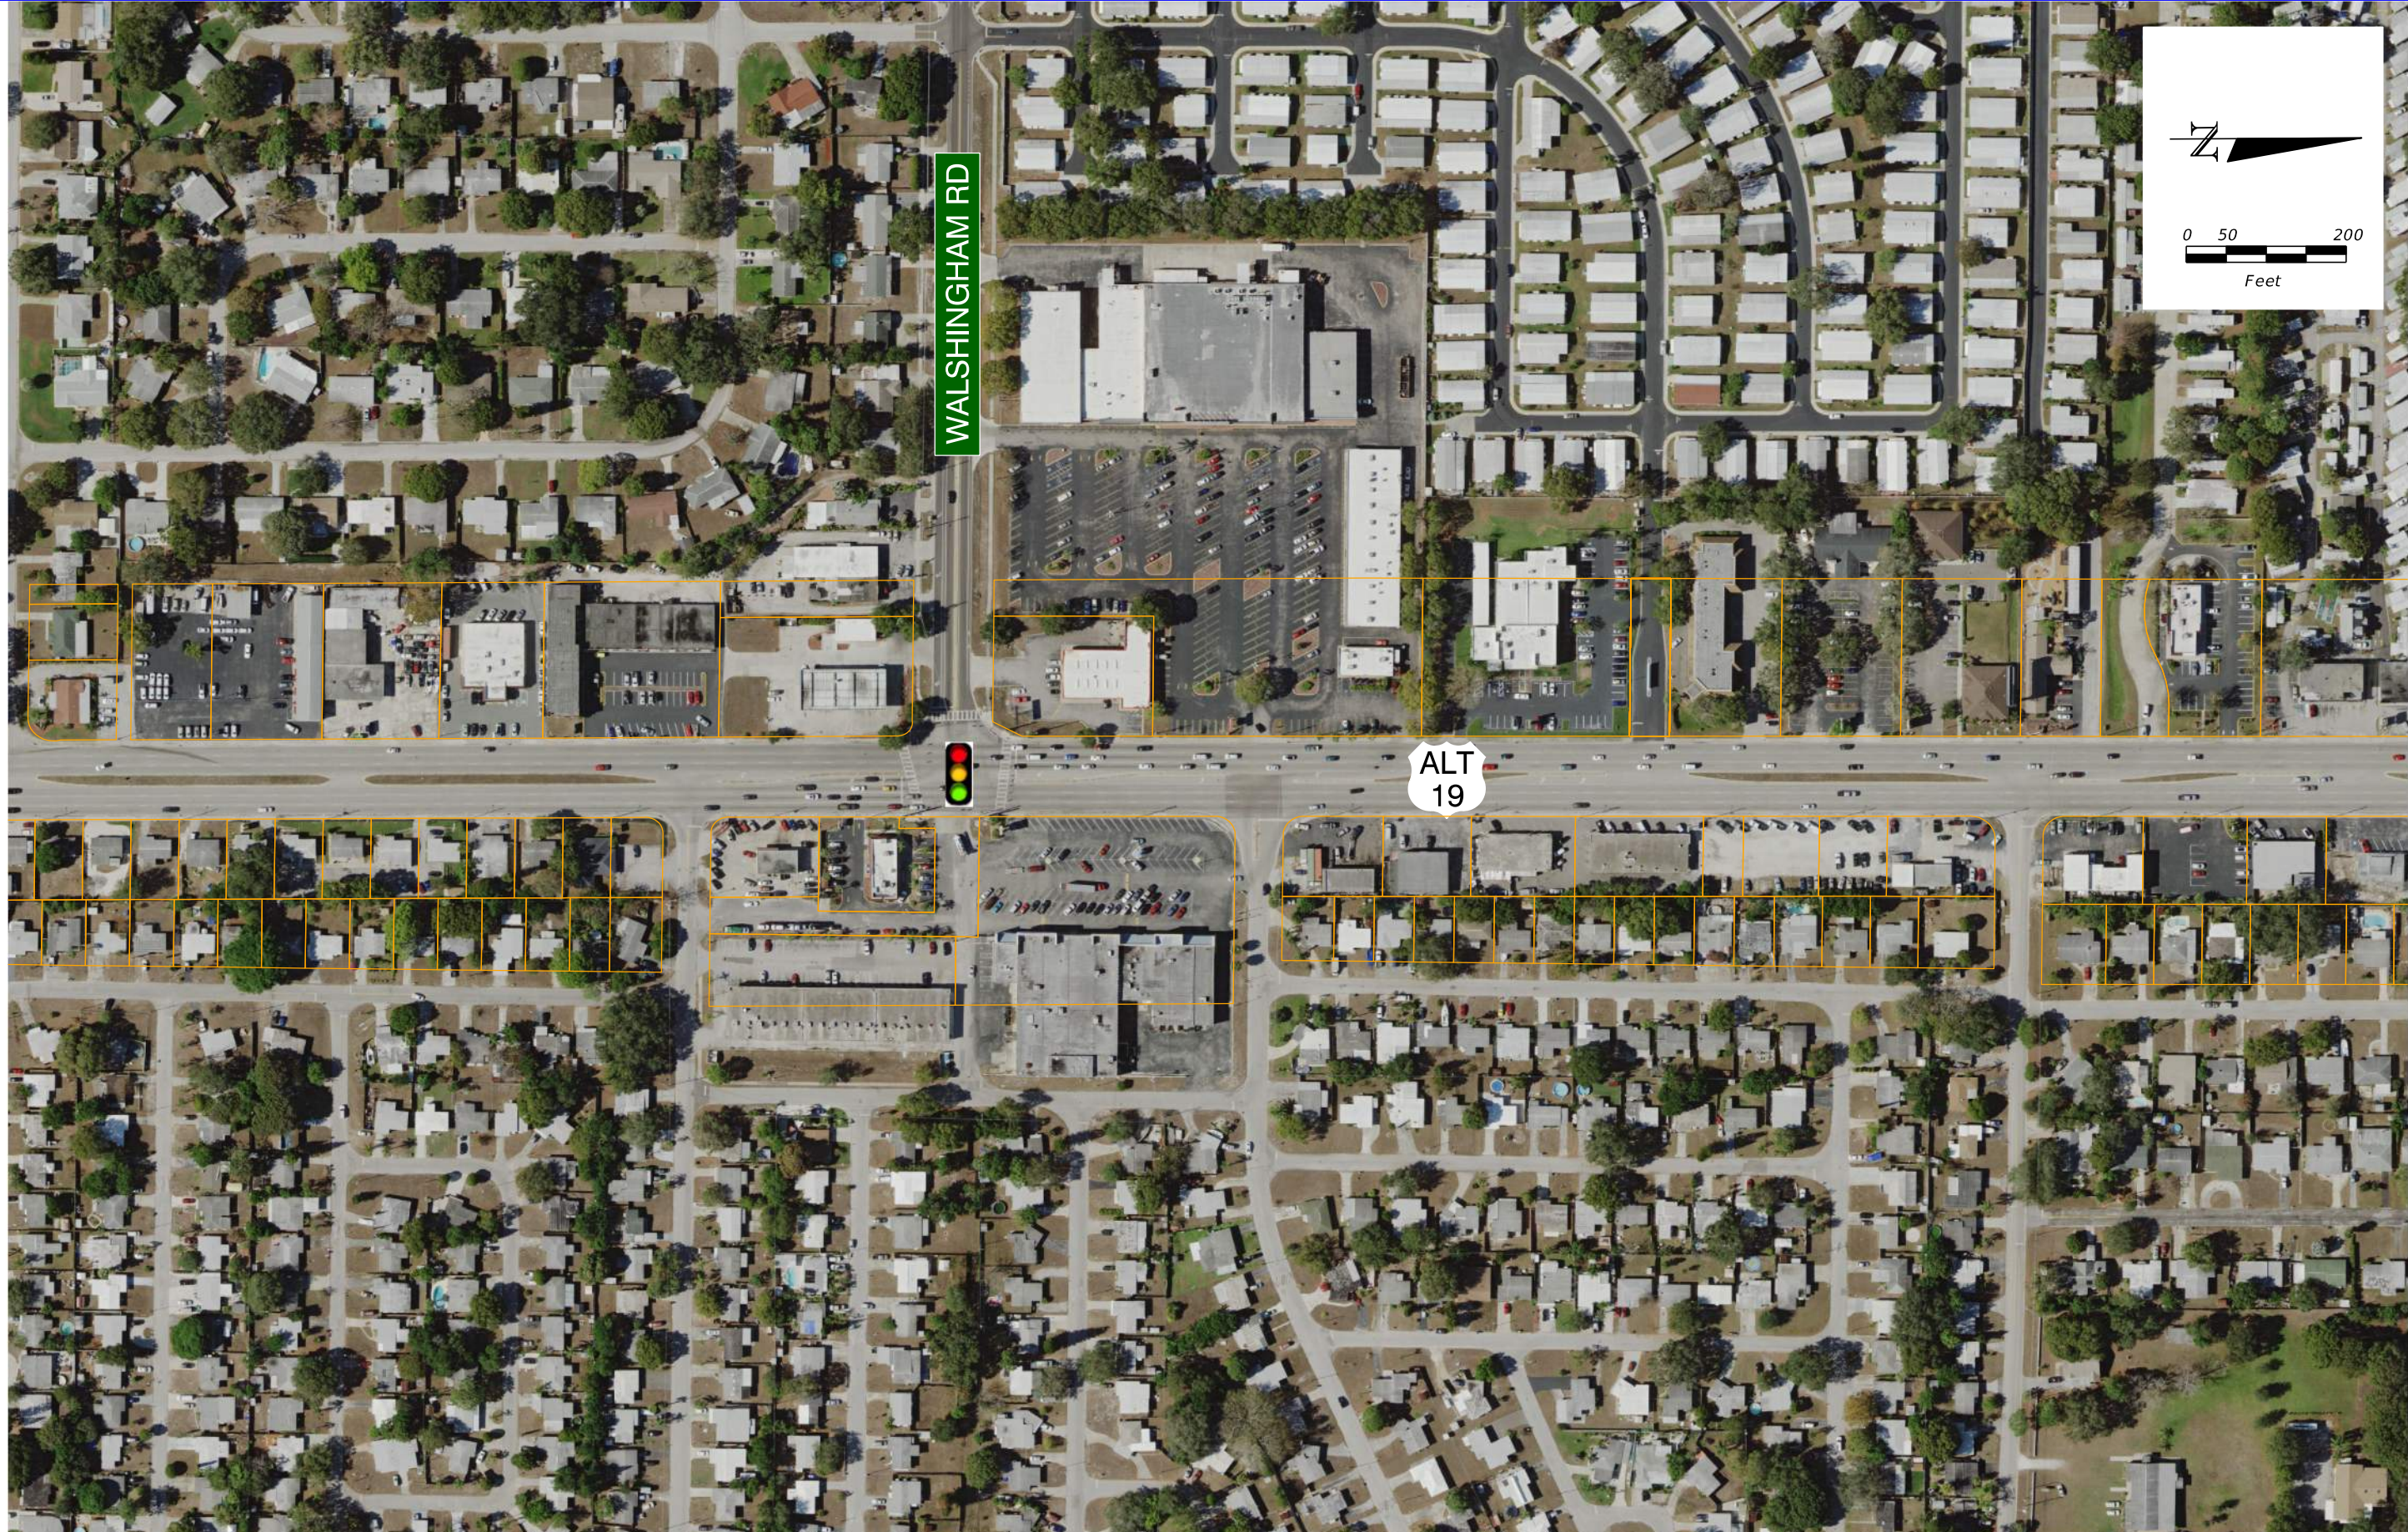



WALSHINGHAM RD

ALT
19

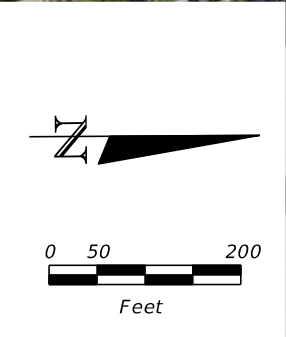

REVISIONS				STATE OF FLORIDA DEPARTMENT OF TRANSPORTATION			PLAN SHEET	SHEET NO. 12
DATE	DESCRIPTION	DATE	DESCRIPTION	ROAD NO.	COUNTY	FINANCIAL PROJECT ID		
				595	PINELLAS	435909-1-22-01		

RUMMEL, KLEPPER & KAHL, LLP (RK&K)
 CHRISTOPHER A. PIAZZA
 P.E. LICENSE NUMBER 66509
 14055 RIVEREDGE DRIVE, SUITE 130
 TAMPA, FLORIDA 33637
 CERTIFICATE OF AUTHORIZATION No. 26879

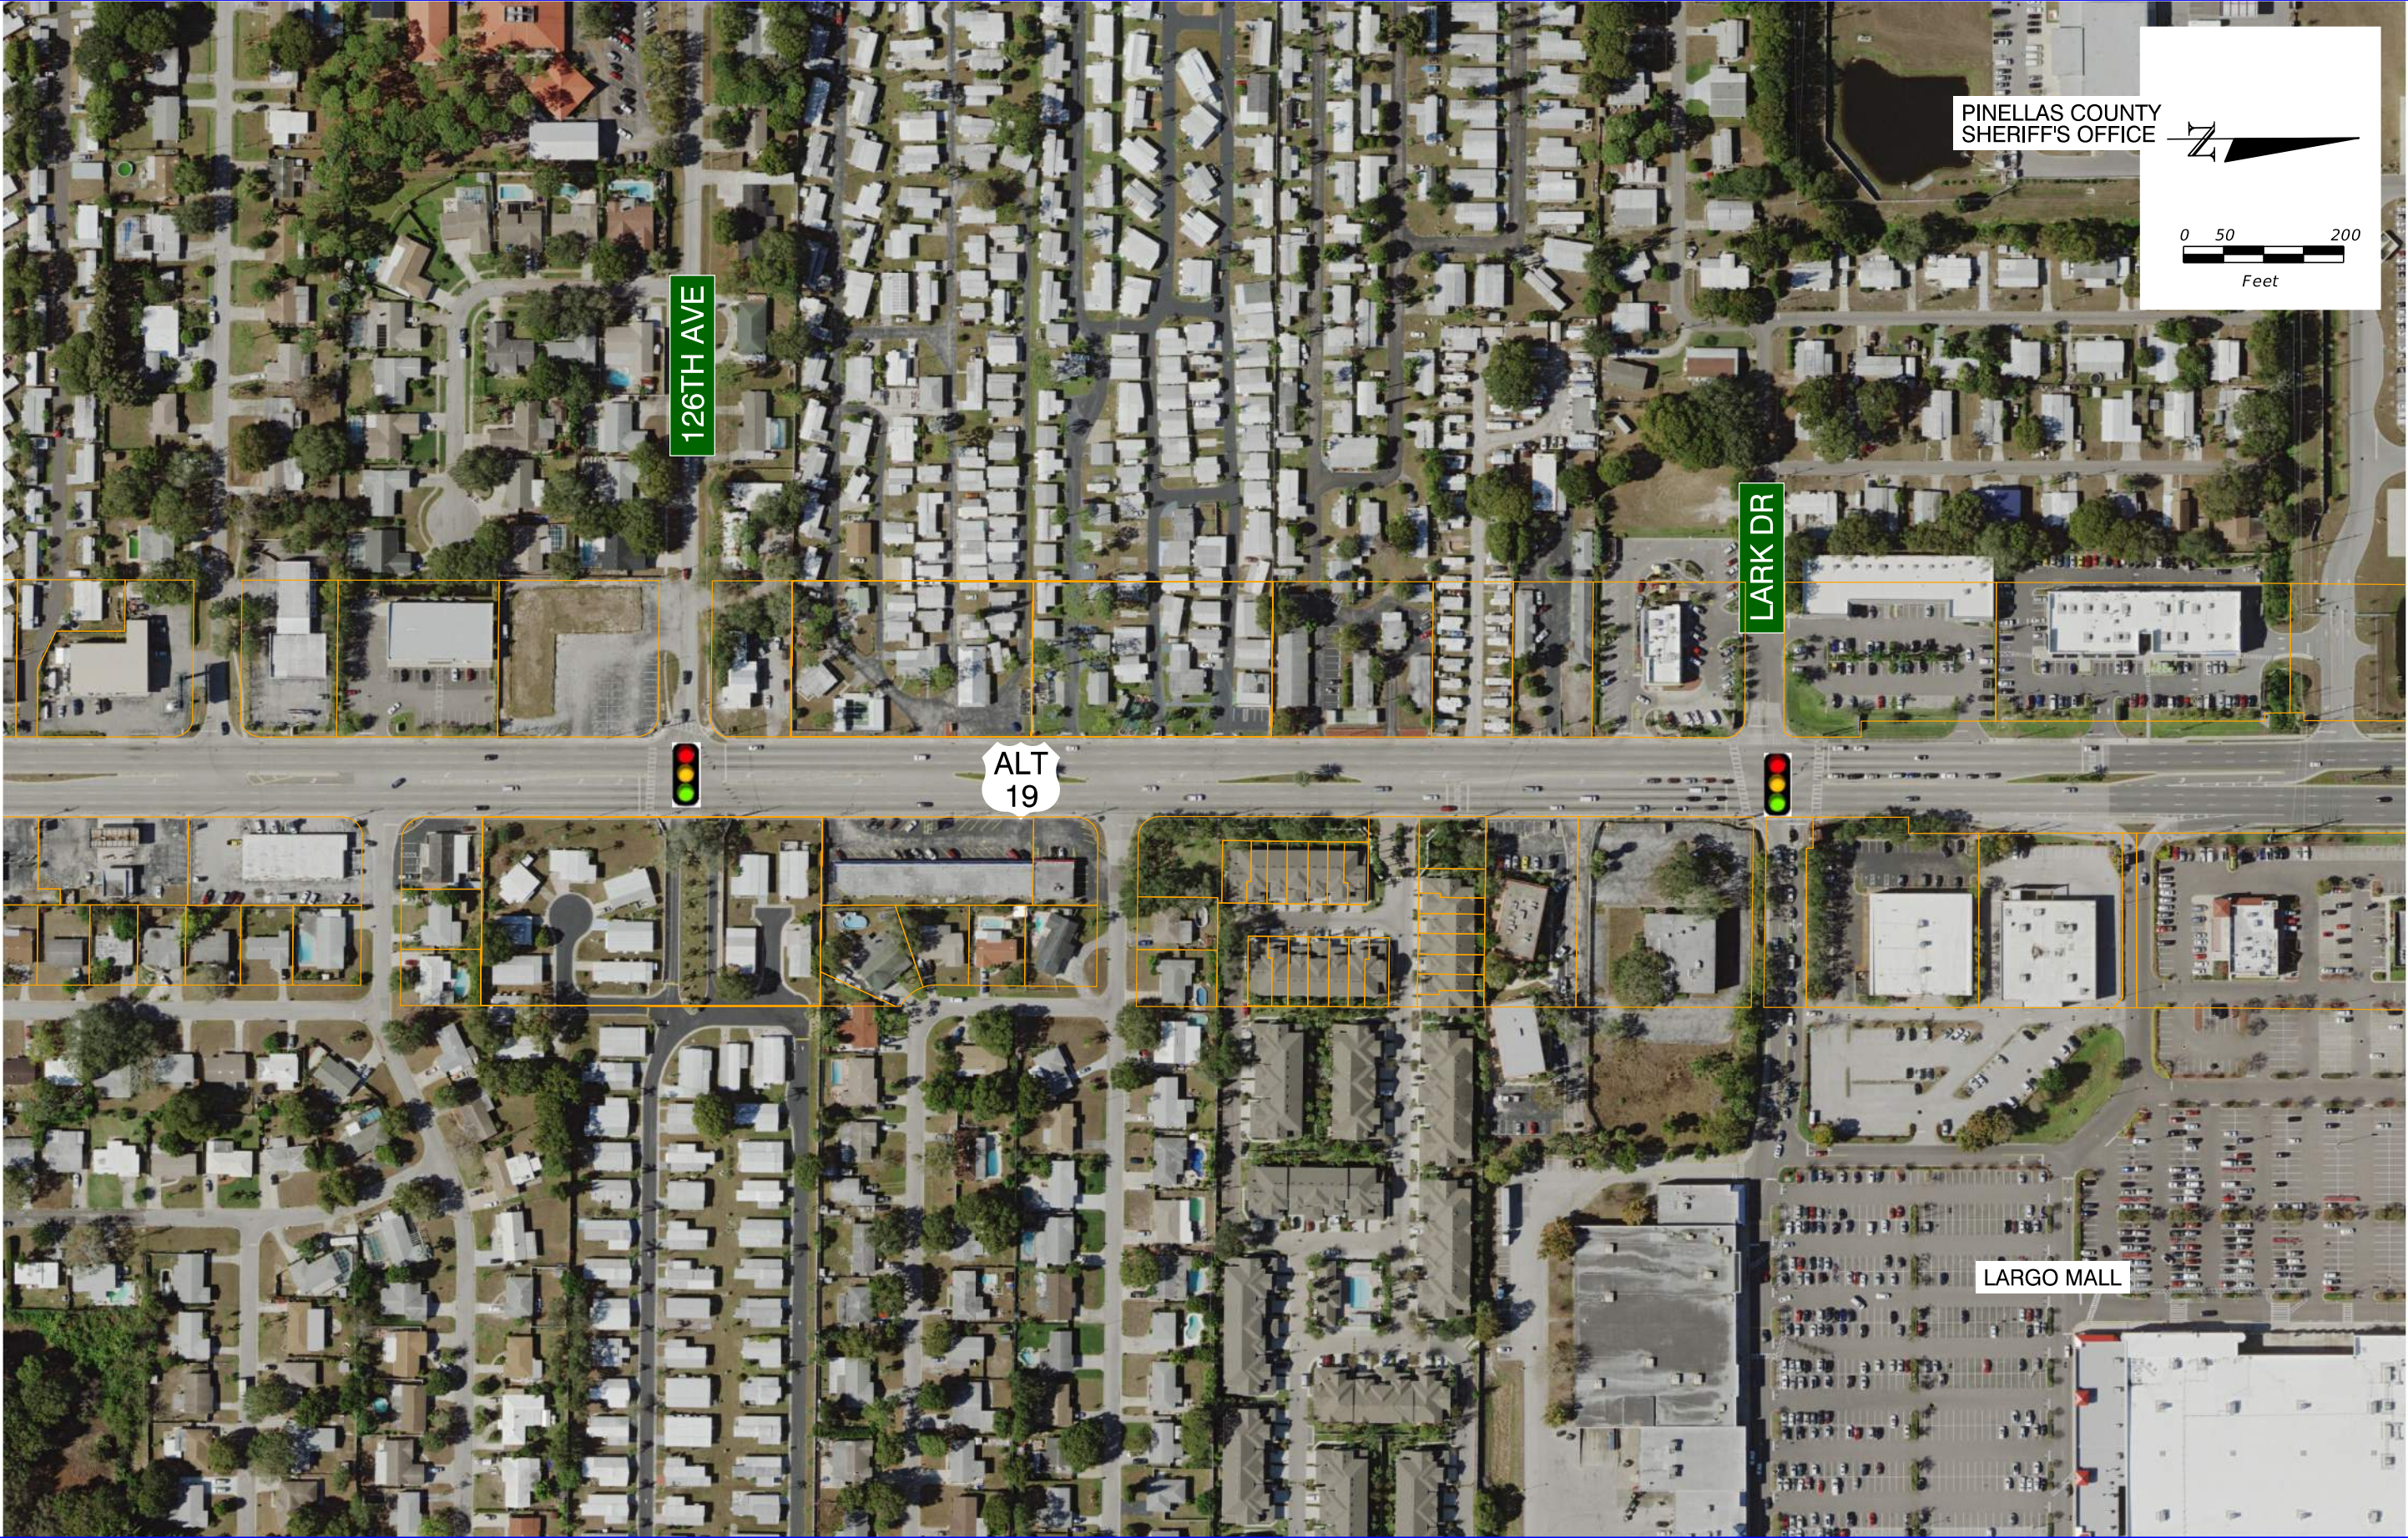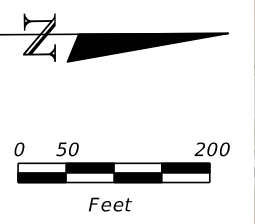


REVISIONS			
DATE	DESCRIPTION	DATE	DESCRIPTION

RUMMEL, KLEPPER & KAHL, LLP (RK&K)
 CHRISTOPHER A. PIAZZA
 P.E. LICENSE NUMBER 66509
 14055 RIVEREDGE DRIVE, SUITE 130
 TAMPA, FLORIDA 33637
 CERTIFICATE OF AUTHORIZATION No. 26879


STATE OF FLORIDA DEPARTMENT OF TRANSPORTATION		
ROAD NO.	COUNTY	FINANCIAL PROJECT ID
595	PINELLAS	435909-1-22-01

PLAN SHEET

SHEET NO.
13

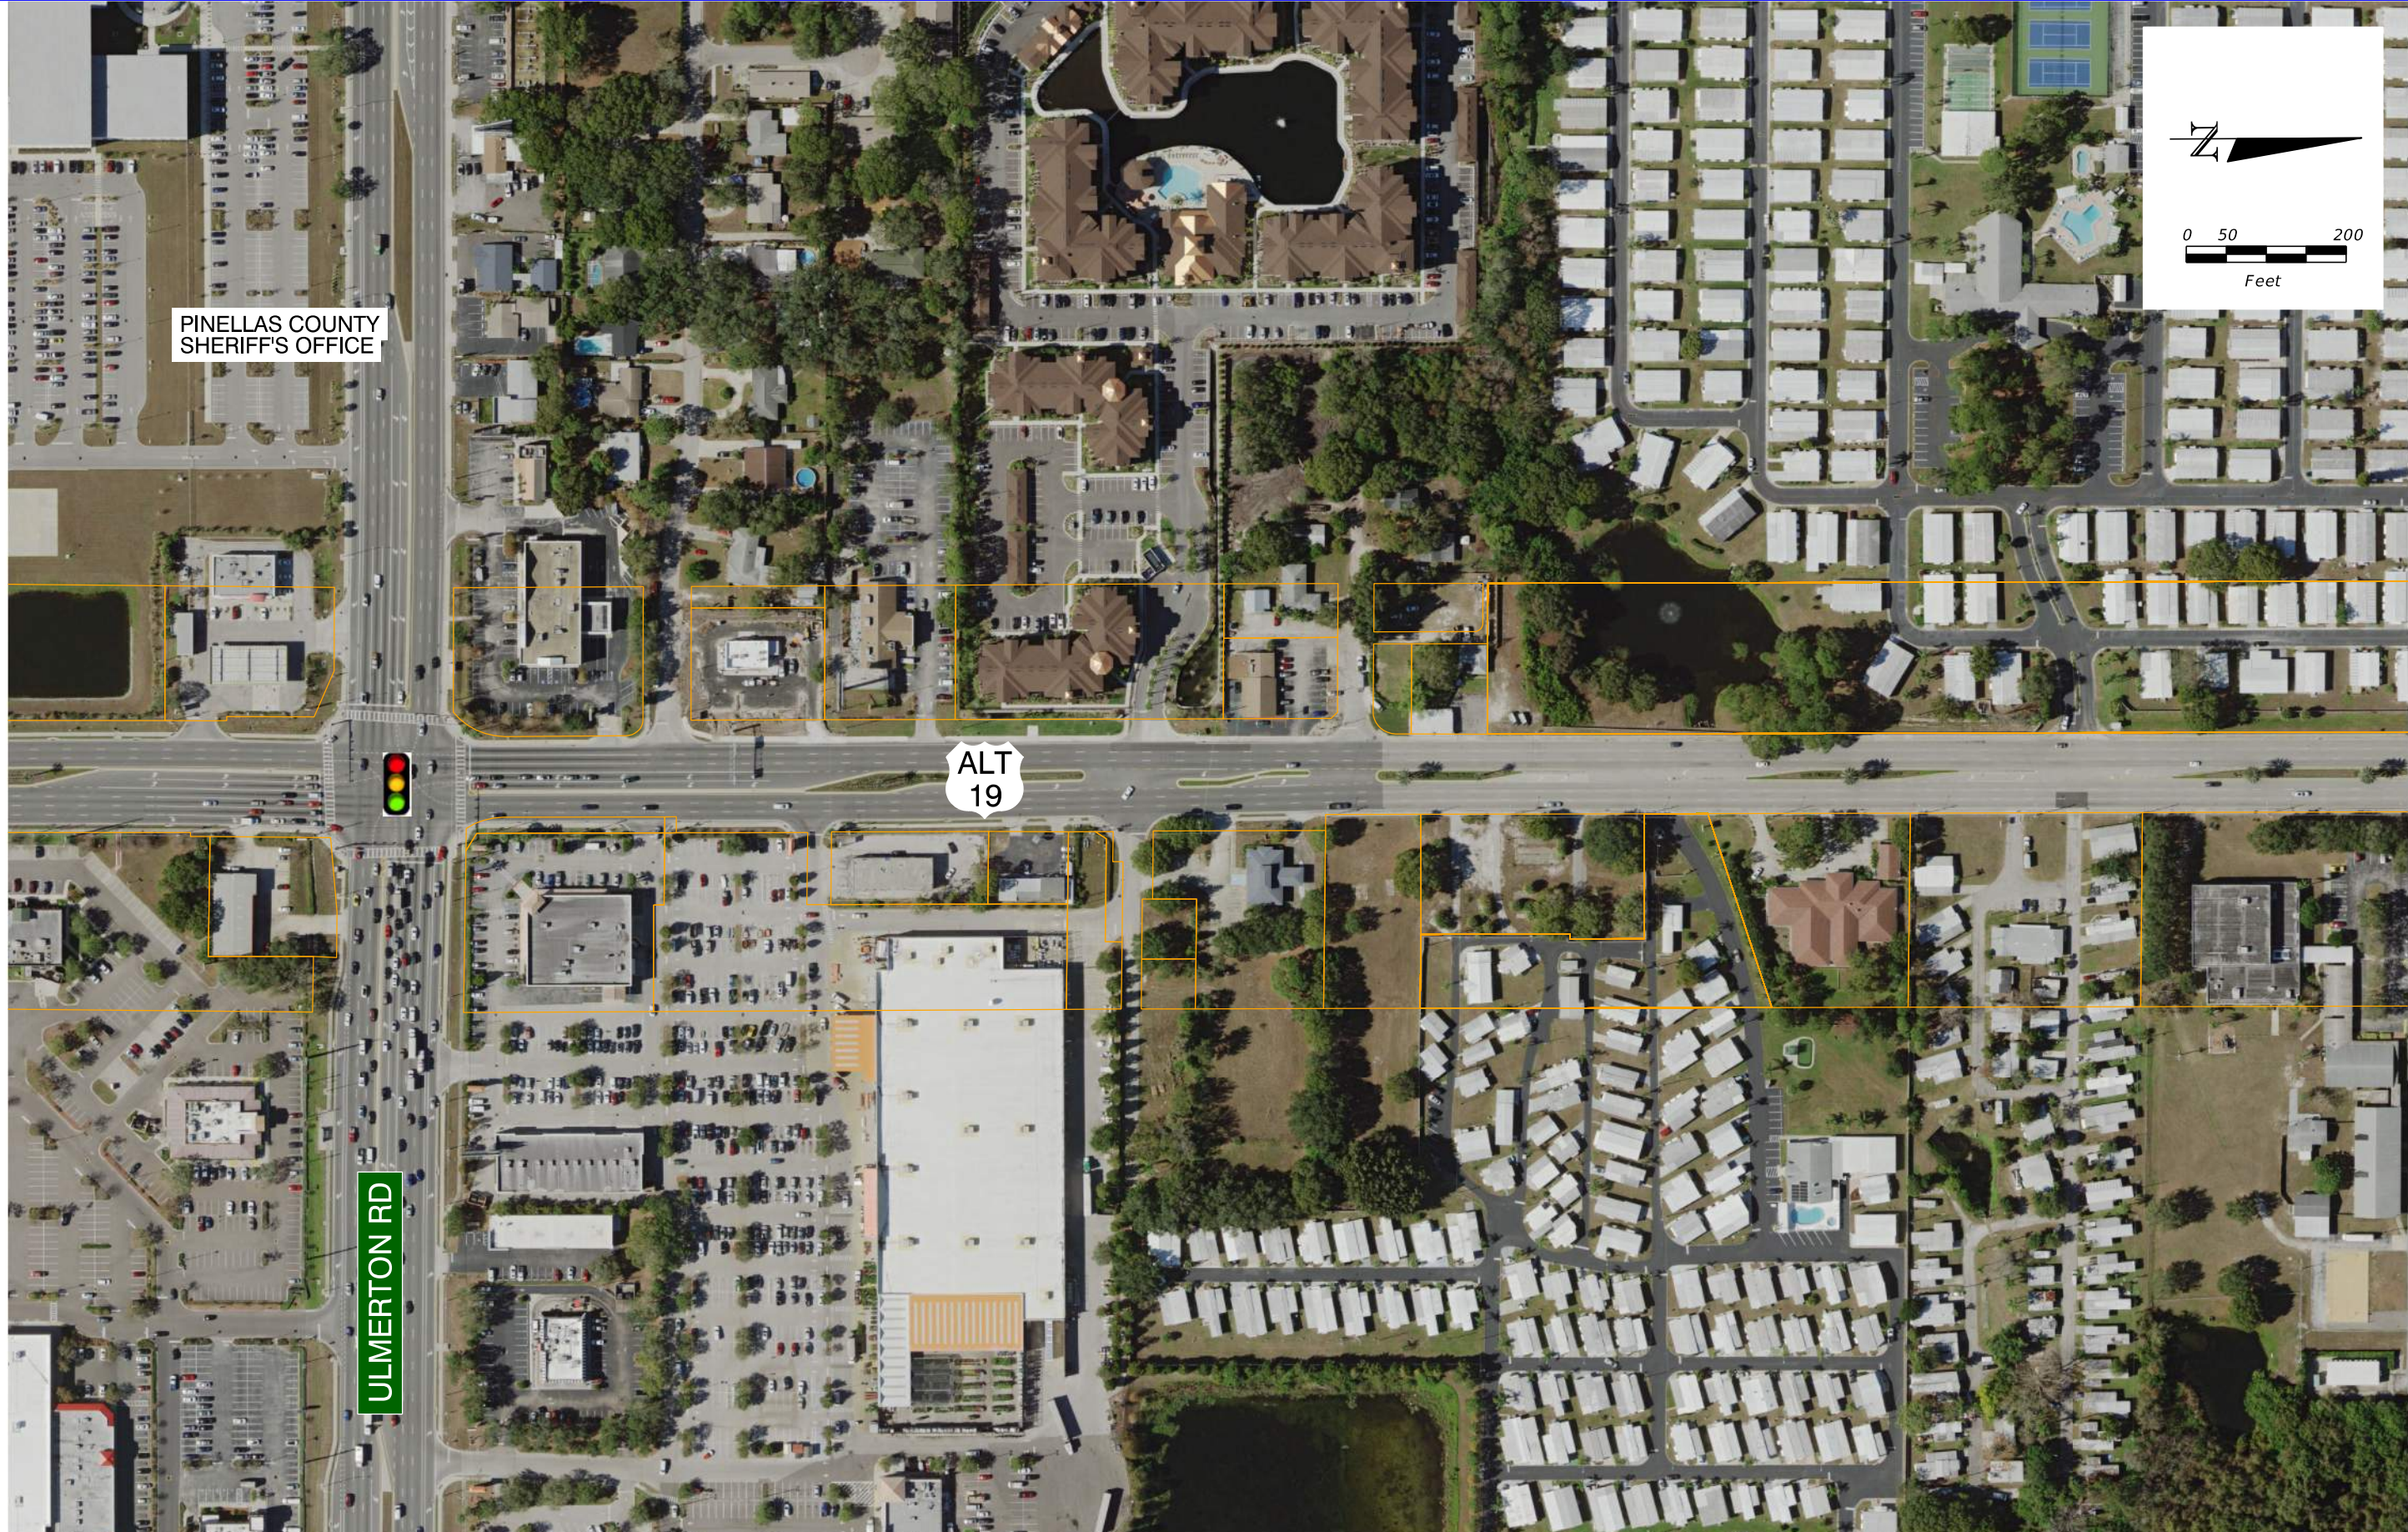

PINELLAS COUNTY
SHERIFF'S OFFICE

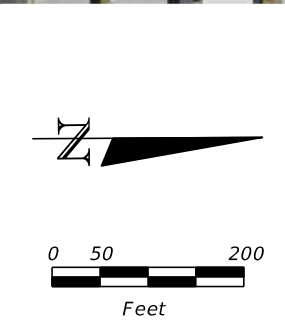


ALT
19

ULMERTON RD


REVISIONS		RUMMEL, KLEPPER & KAHL, LLP (RK&K)		STATE OF FLORIDA			SHEET NO.
DATE	DESCRIPTION	DATE	DESCRIPTION	DEPARTMENT OF TRANSPORTATION			
				ROAD NO.	COUNTY	FINANCIAL PROJECT ID	
				595	PINELLAS	435909-1-22-01	14

PLAN SHEET

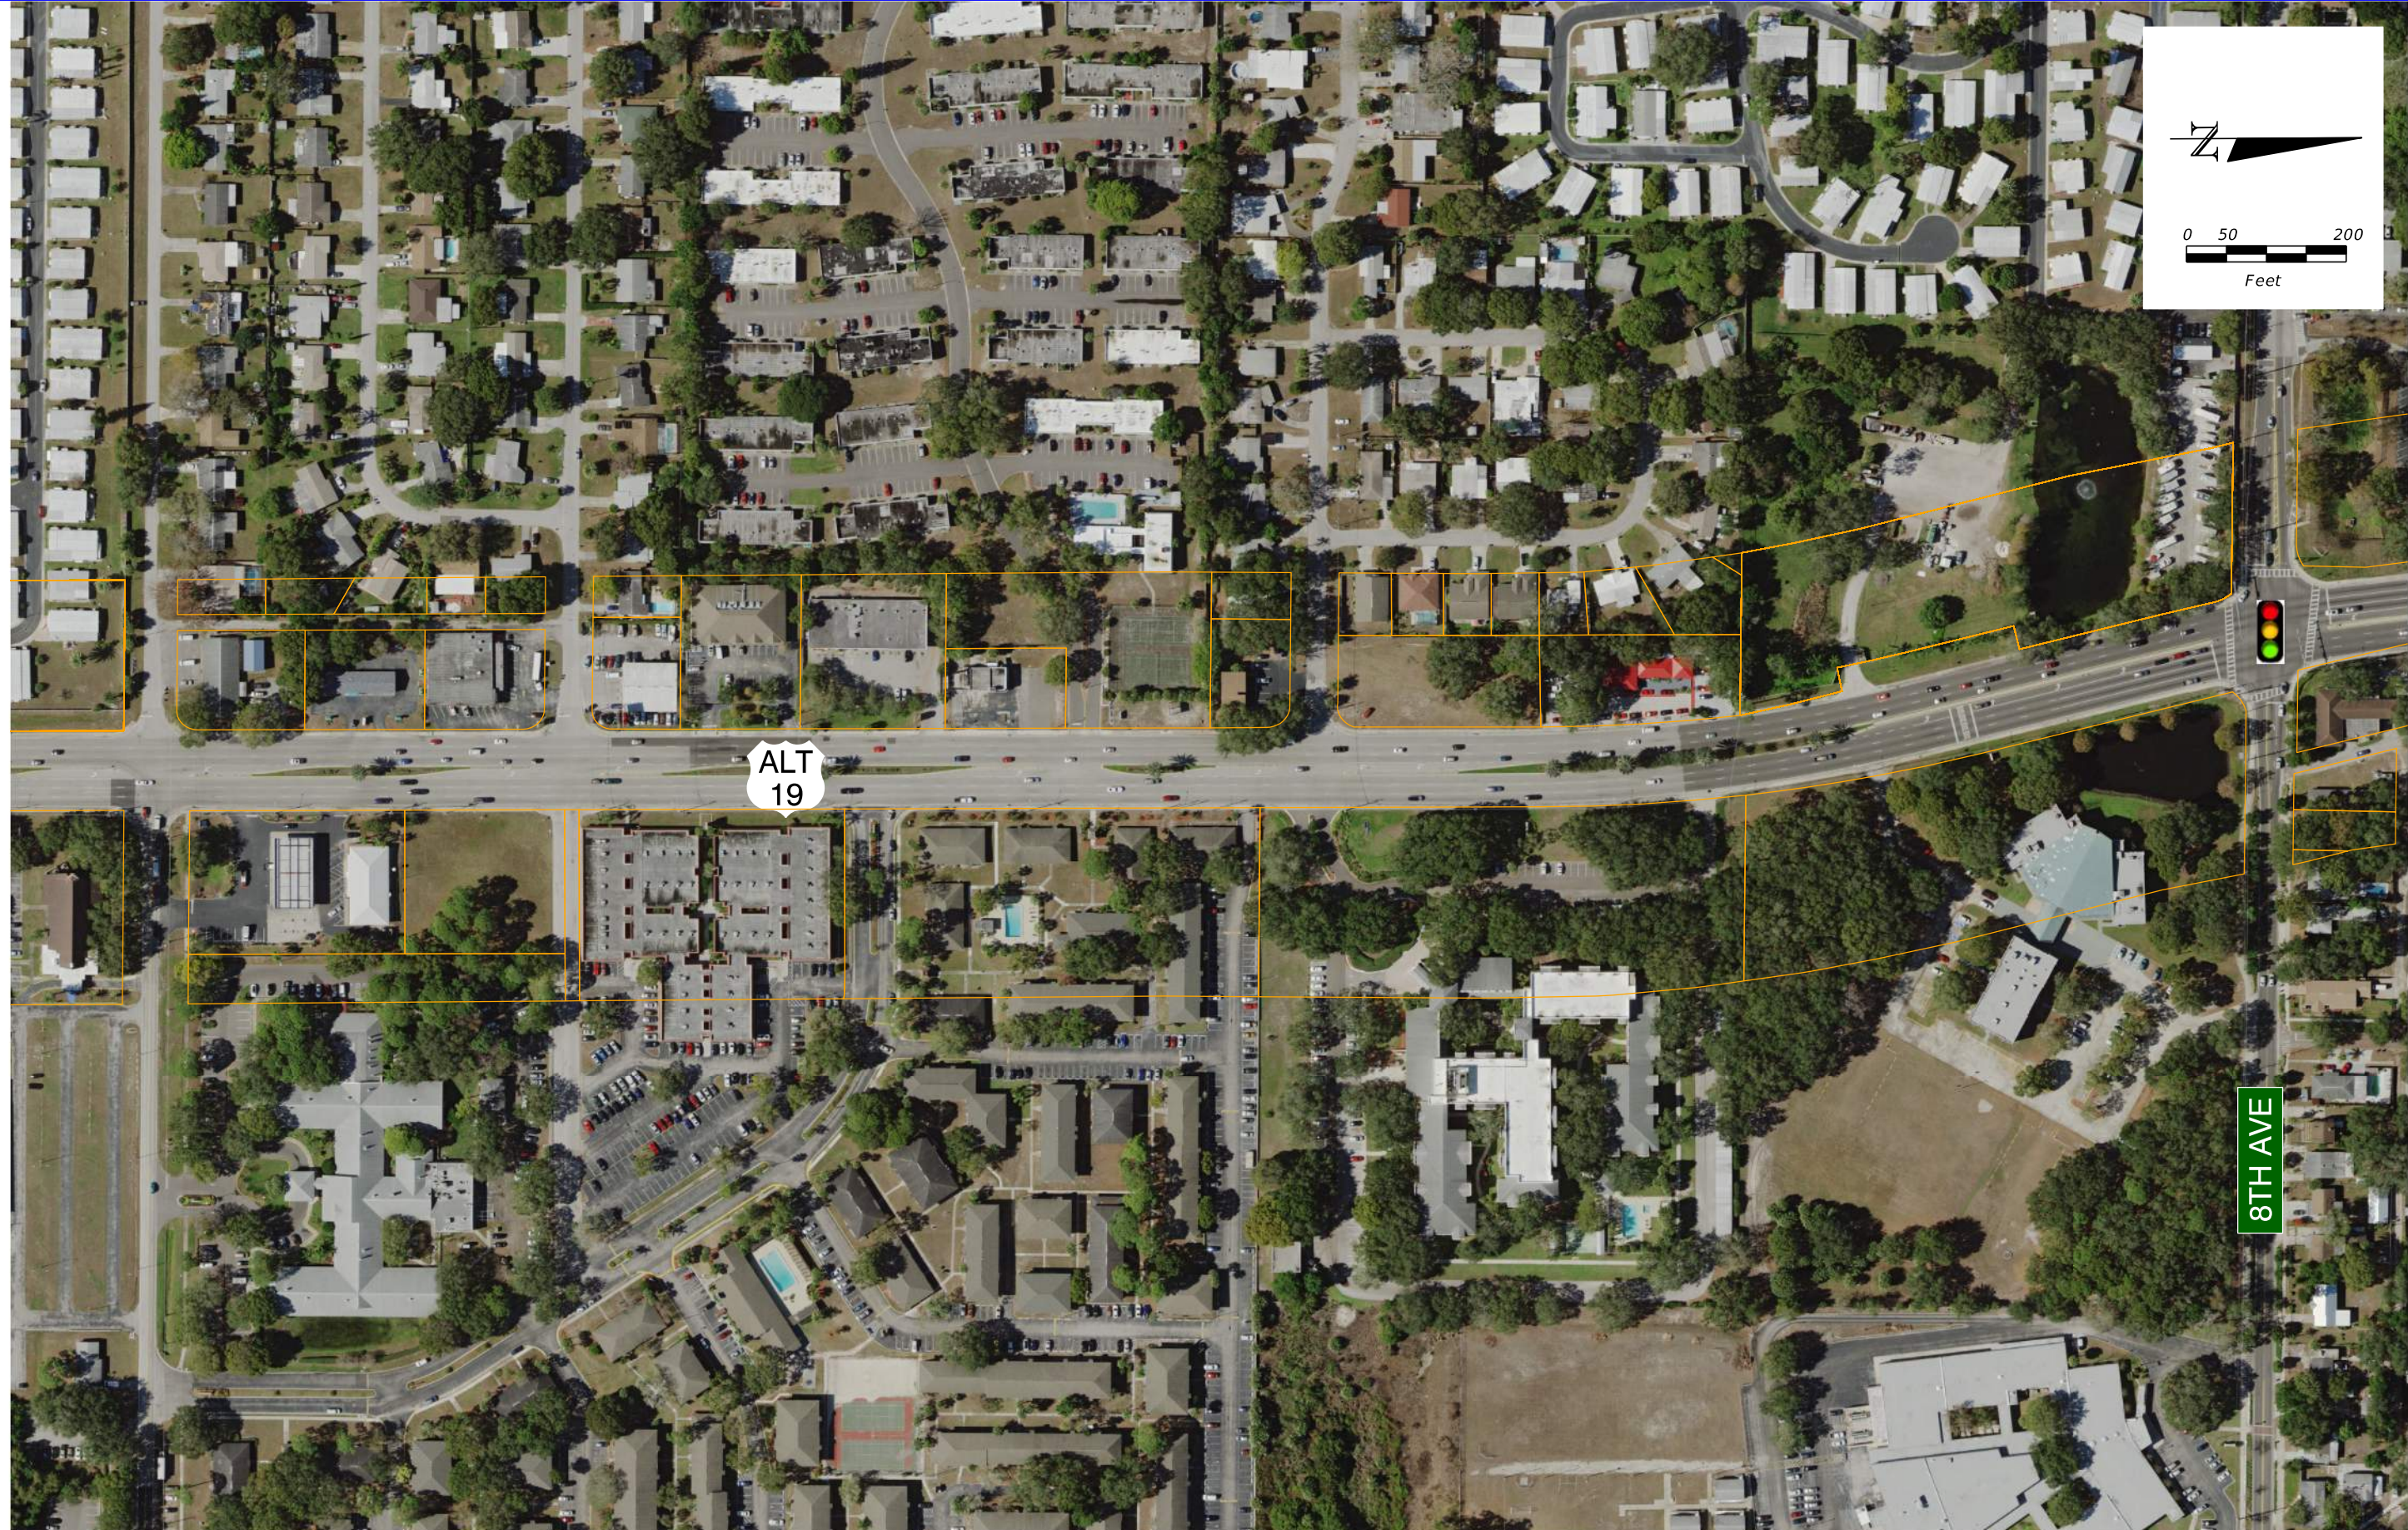

ALT
19

8TH AVE

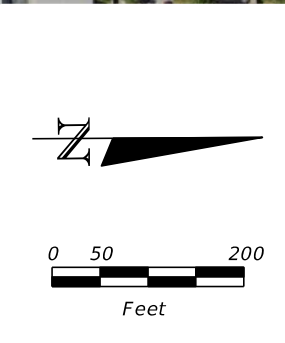

REVISIONS				RUMMEL, KLEPPER & KAHL, LLP (RK&K) CHRISTOPHER A. PIAZZA P.E. LICENSE NUMBER 66509 14055 RIVEREDGE DRIVE, SUITE 130 TAMPA, FLORIDA 33637 CERTIFICATE OF AUTHORIZATION No. 26879			STATE OF FLORIDA DEPARTMENT OF TRANSPORTATION			PLAN SHEET	SHEET NO.
DATE	DESCRIPTION	DATE	DESCRIPTION	ROAD NO.	COUNTY	FINANCIAL PROJECT ID			15		
				595	PINELLAS	435909-1-22-01					




BAYHEAD ACTION PARK

ALT 19

CSX RAILROAD

LARGO CENTRAL PARK



BAY DR

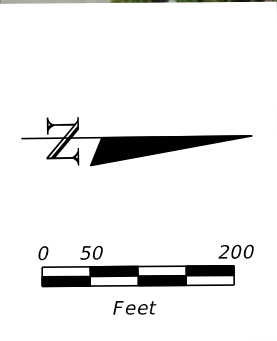

REVISIONS				STATE OF FLORIDA DEPARTMENT OF TRANSPORTATION			SHEET NO.
DATE	DESCRIPTION	DATE	DESCRIPTION	ROAD NO.	COUNTY	FINANCIAL PROJECT ID	
				595	PINELLAS	435909-1-22-01	16

RUMMEL, KLEPPER & KAHL, LLP (RK&K)
 CHRISTOPHER A. PIAZZA
 P.E. LICENSE NUMBER 66509
 14055 RIVEREDGE DRIVE, SUITE 130
 TAMPA, FLORIDA 33637
 CERTIFICATE OF AUTHORIZATION No. 26879

PLAN SHEET

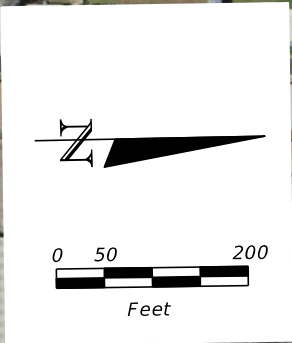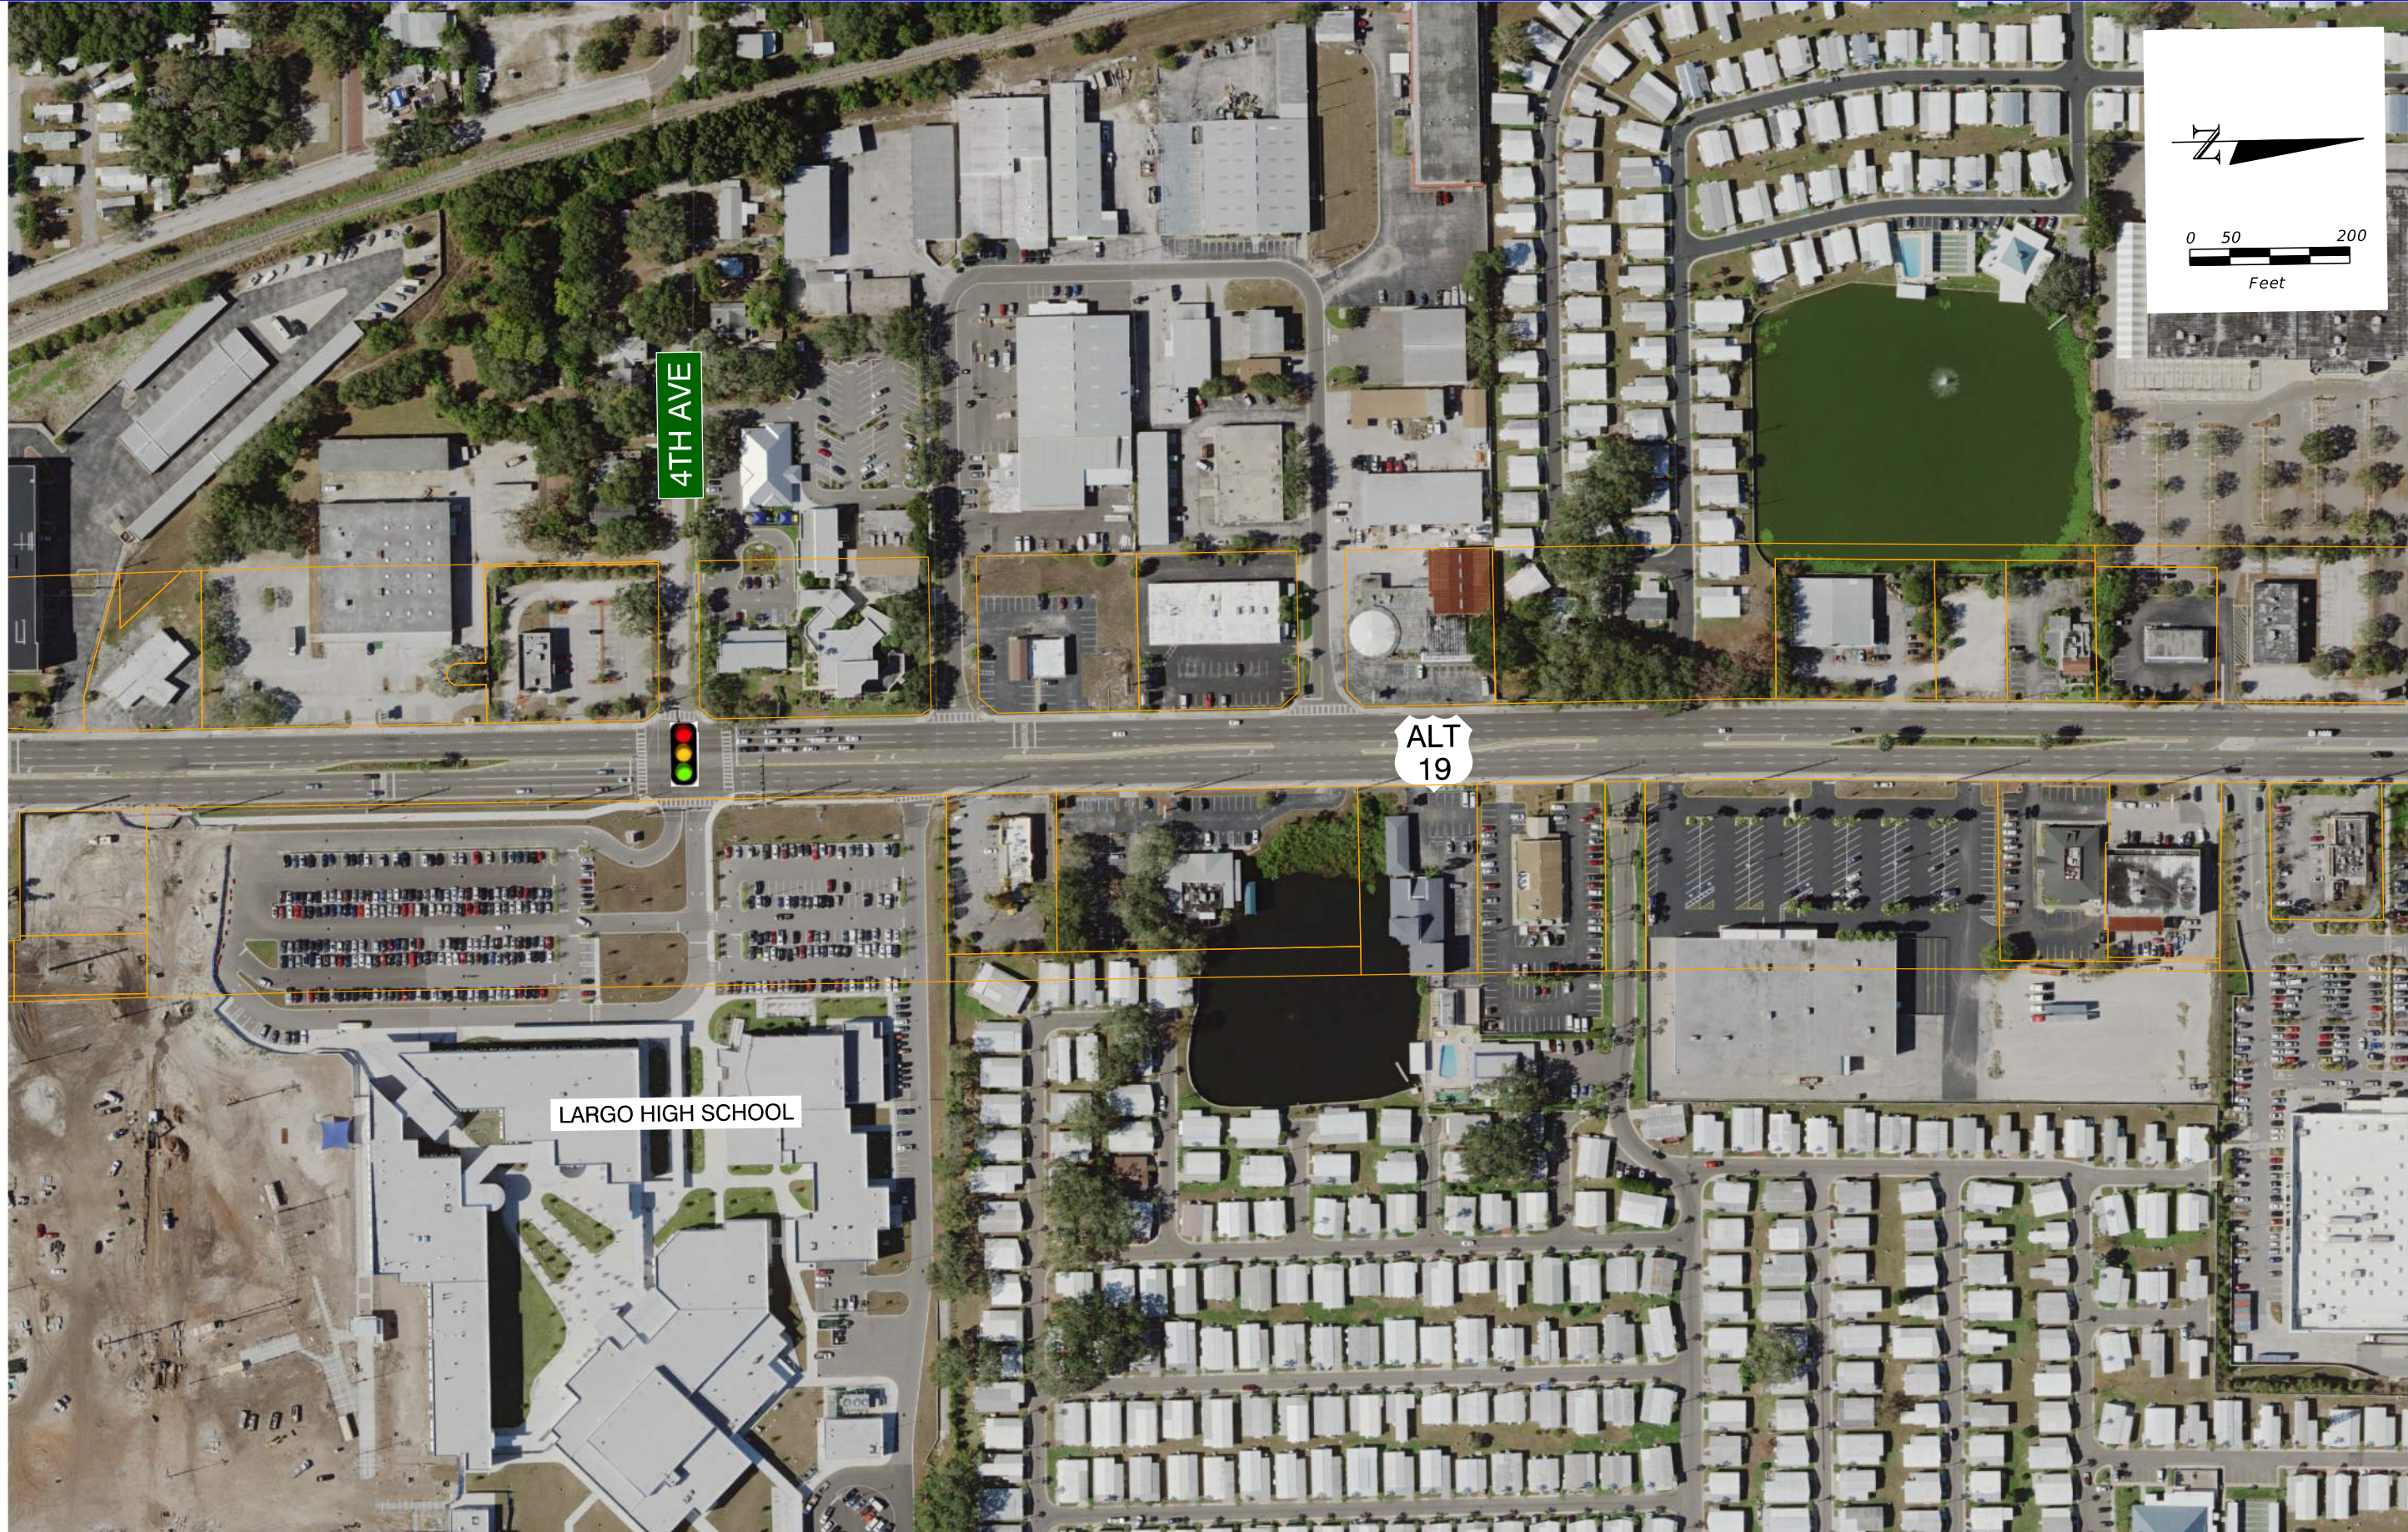

4TH AVE

ALT 19

LARGO HIGH SCHOOL



REVISIONS			
DATE	DESCRIPTION	DATE	DESCRIPTION

RUMMEL, KLEPPER & KAHL, LLP (RK&K)
 CHRISTOPHER A. PIAZZA
 P.E. LICENSE NUMBER 66509
 14055 RIVEREDGE DRIVE, SUITE 130
 TAMPA, FLORIDA 33637
 CERTIFICATE OF AUTHORIZATION No. 26879

STATE OF FLORIDA DEPARTMENT OF TRANSPORTATION		
ROAD NO.	COUNTY	FINANCIAL PROJECT ID
595	PINELLAS	435909-1-22-01

PLAN SHEET

SHEET NO.
17

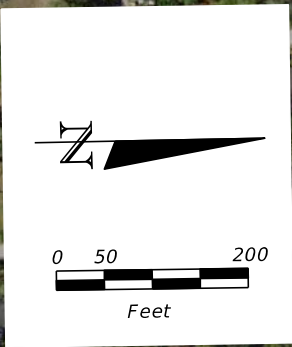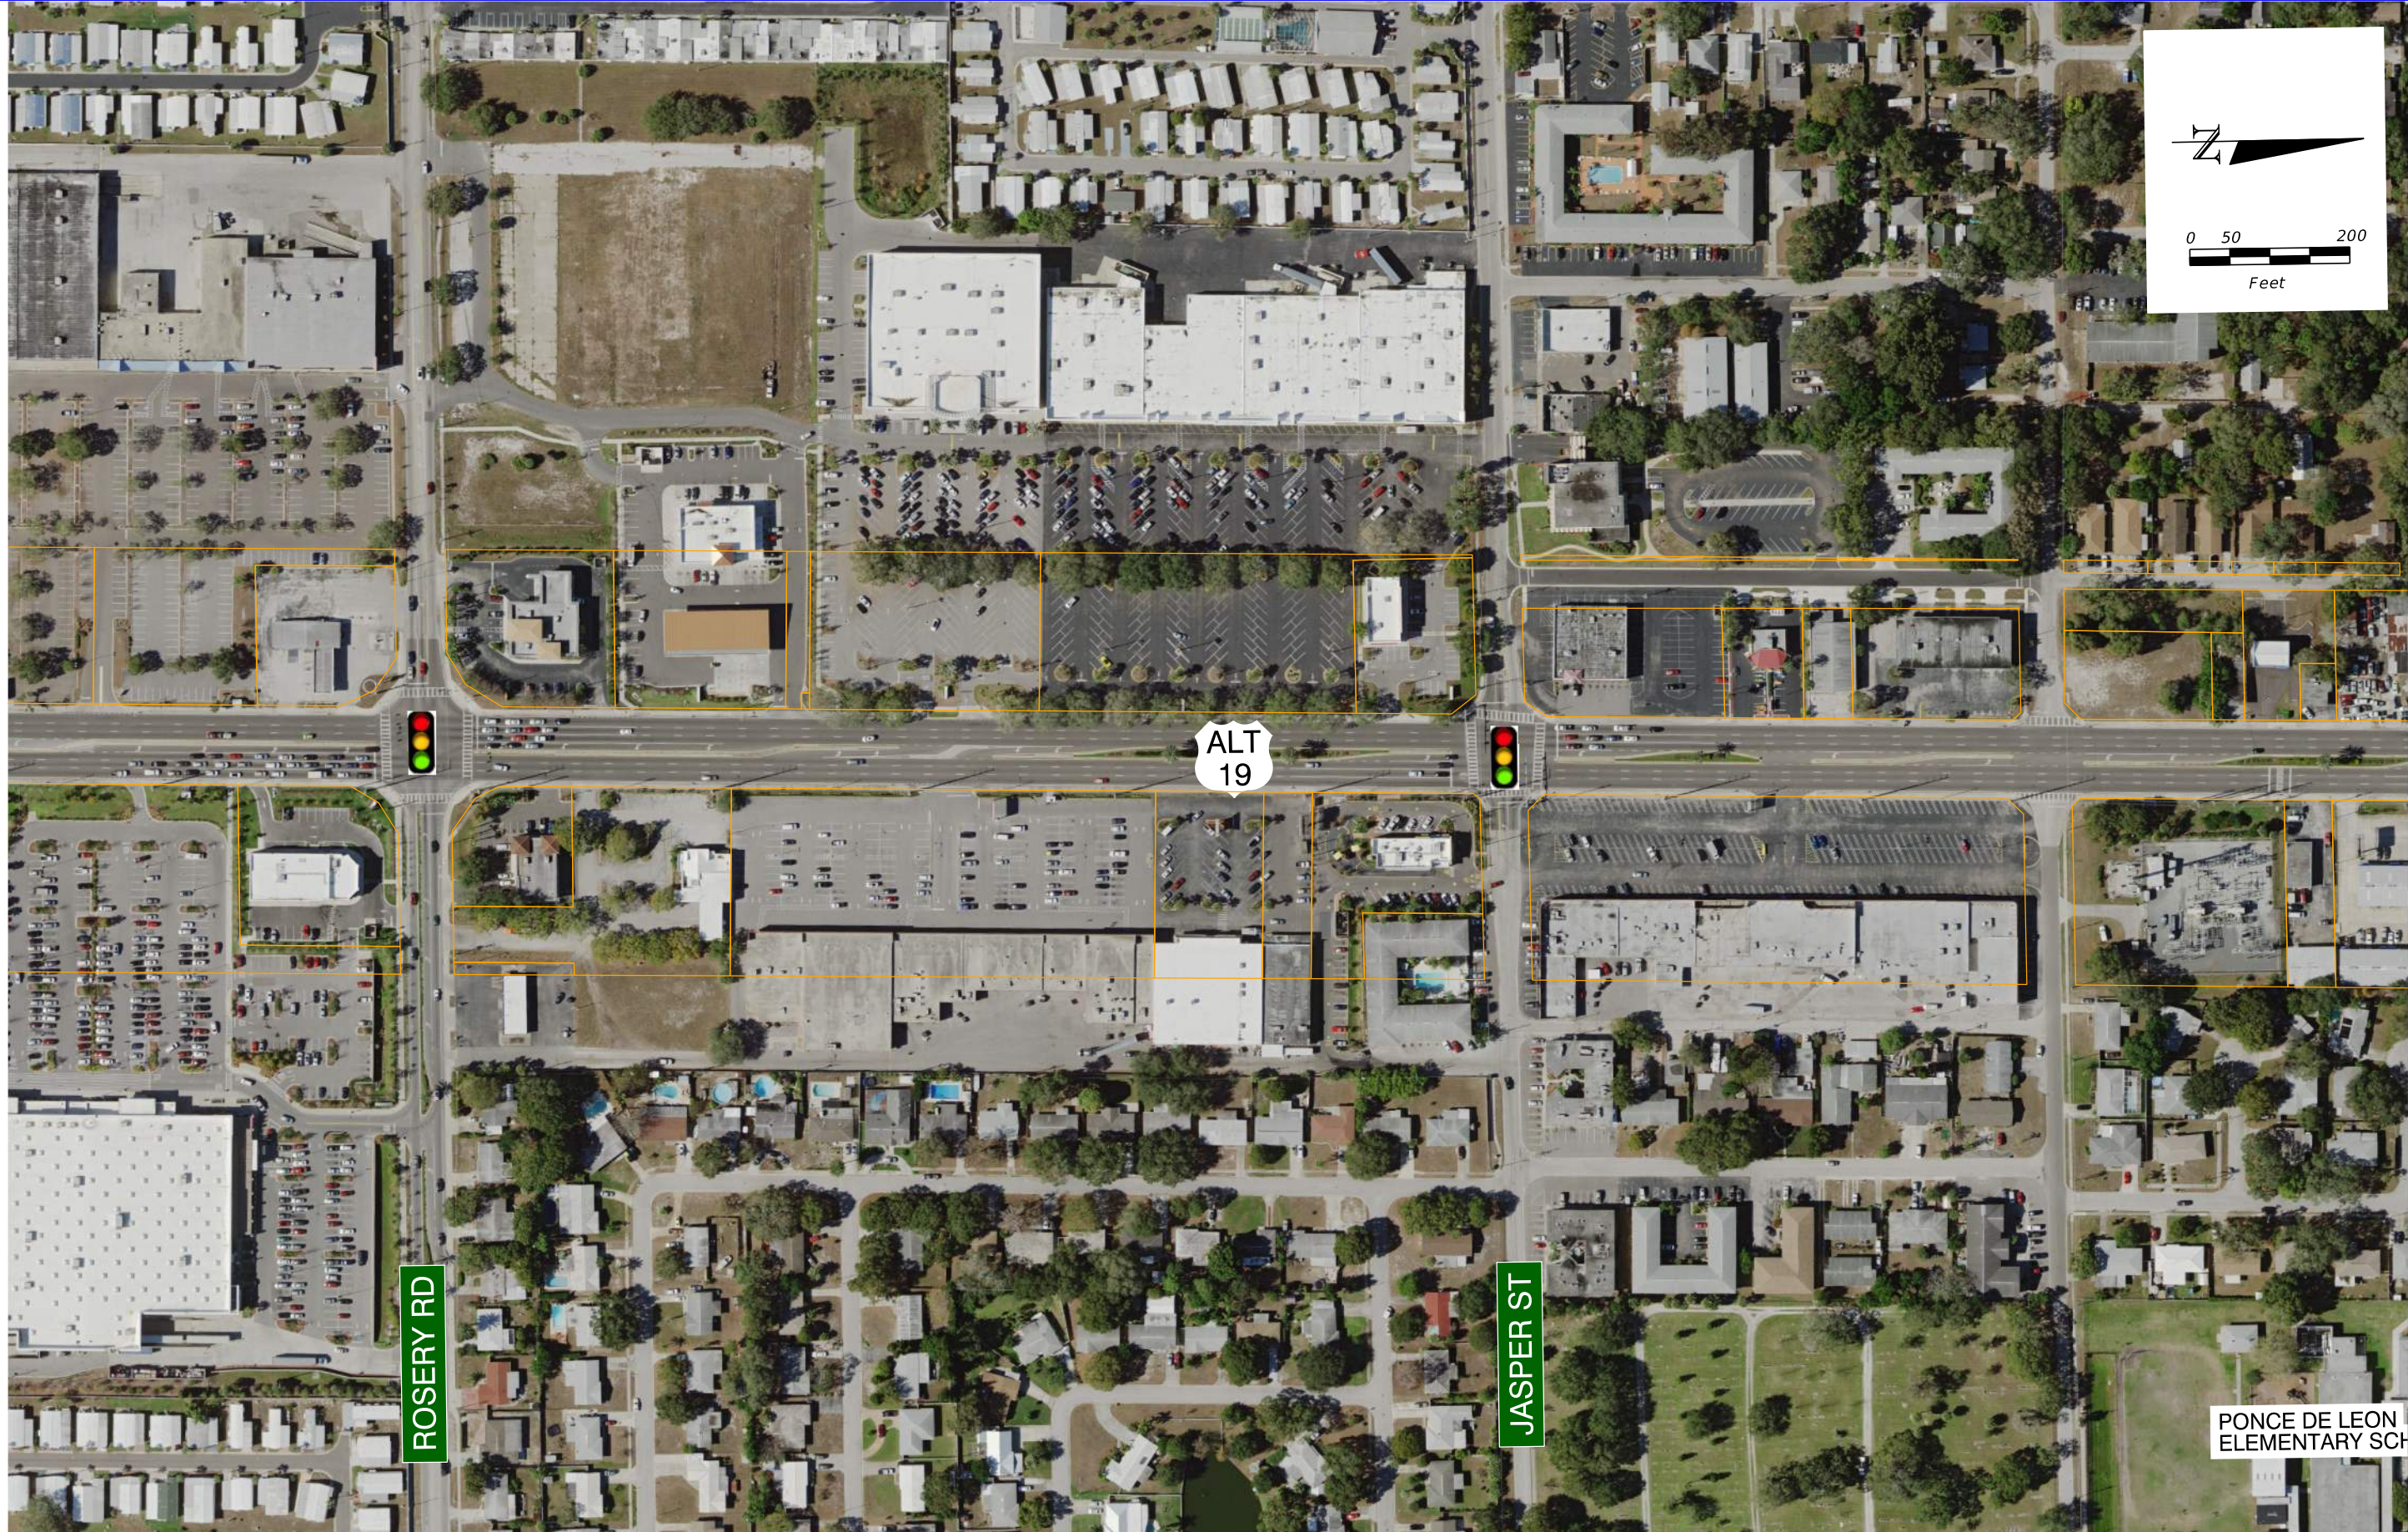

ALT
19


ROSEY RD

JASPER ST

PONCE DE LEON
ELEMENTARY SCH

REVISIONS				STATE OF FLORIDA DEPARTMENT OF TRANSPORTATION			PLAN SHEET	SHEET NO. 18
DATE	DESCRIPTION	DATE	DESCRIPTION	ROAD NO.	COUNTY	FINANCIAL PROJECT ID		
				595	PINELLAS	435909-1-22-01		

RUMMEL, KLEPPER & KAHL, LLP (RK&K)
CHRISTOPHER A. PIAZZA
P.E. LICENSE NUMBER 66509
14055 RIVEREDGE DRIVE, SUITE 130
TAMPA, FLORIDA 33637
CERTIFICATE OF AUTHORIZATION No. 26879

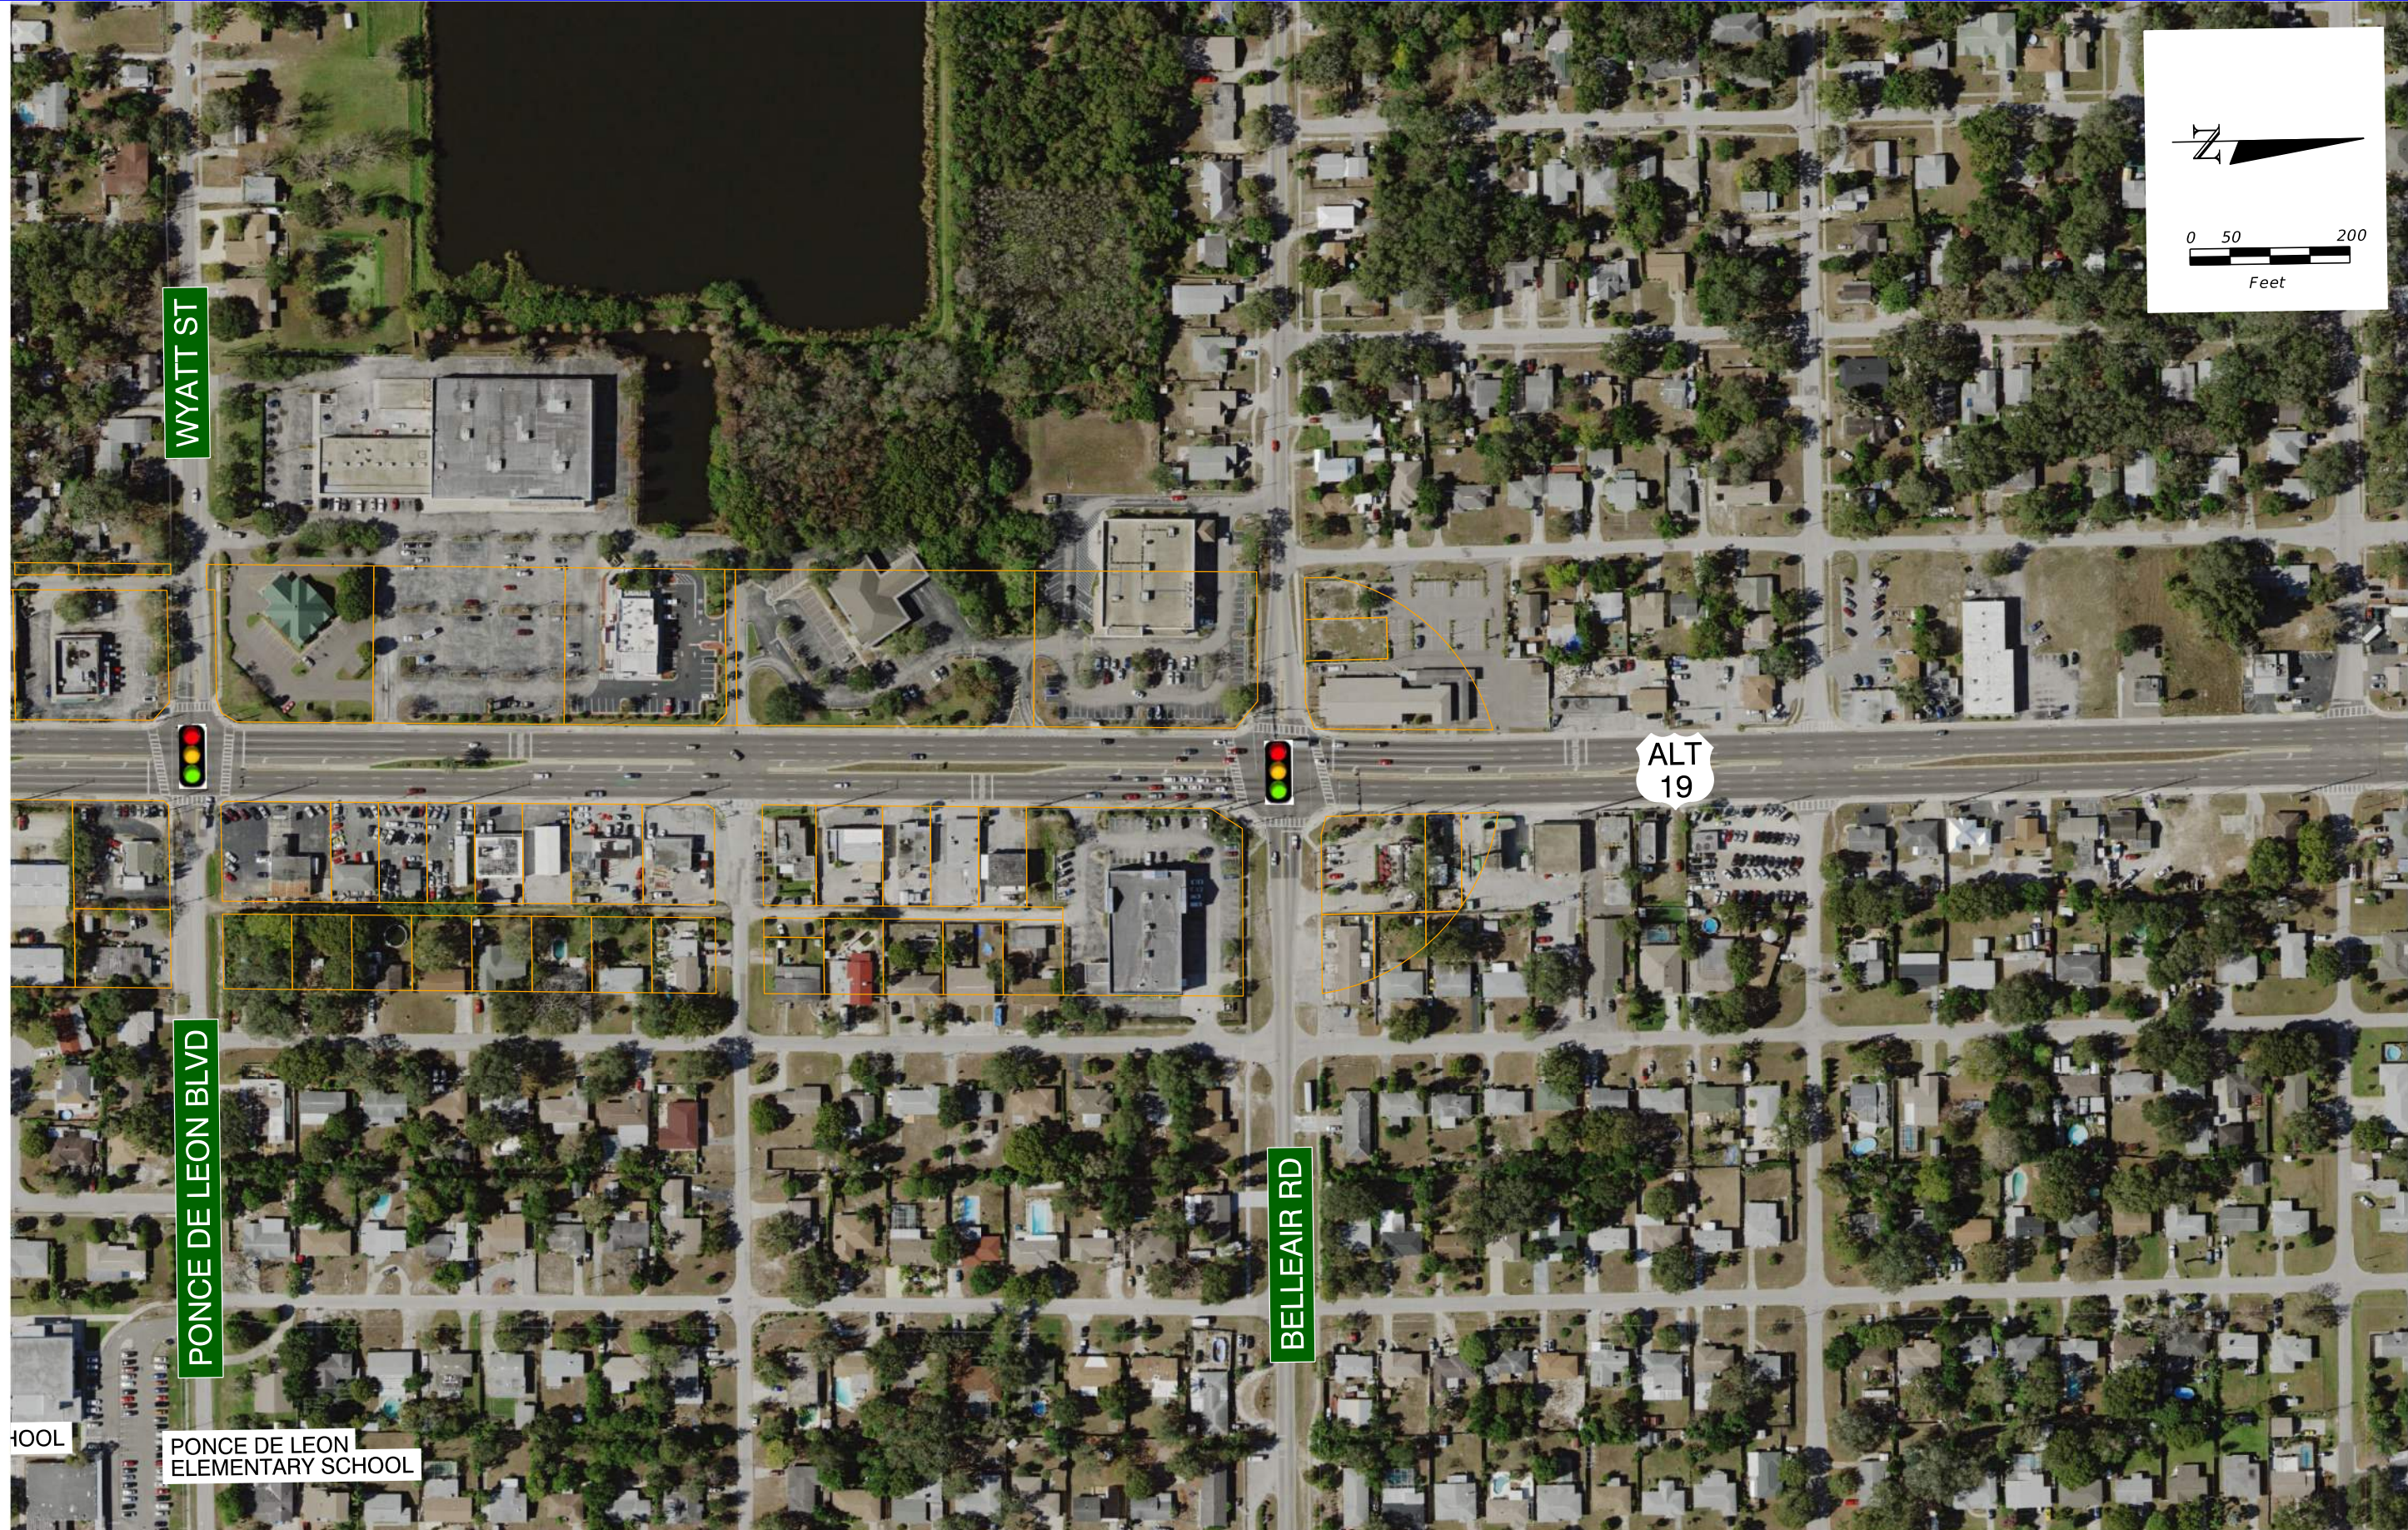

WYATT ST


PONCE DE LEON BLVD

BELLEAIR RD

ALT 19

SCHOOL

PONCE DE LEON ELEMENTARY SCHOOL

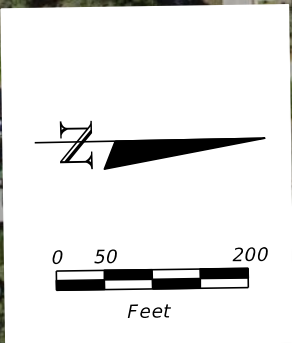

REVISIONS				STATE OF FLORIDA DEPARTMENT OF TRANSPORTATION			PLAN SHEET	SHEET NO. 19
DATE	DESCRIPTION	DATE	DESCRIPTION	ROAD NO.	COUNTY	FINANCIAL PROJECT ID		
				595	PINELLAS	435909-1-22-01		

RUMMEL, KLEPPER & KAHL, LLP (RK&K)
CHRISTOPHER A. PIAZZA
P.E. LICENSE NUMBER 66509
14055 RIVEREDGE DRIVE, SUITE 130
TAMPA, FLORIDA 33637
CERTIFICATE OF AUTHORIZATION No. 26879