
Fowler Avenue/State Road 582 PD&E Study **WPI Segment No.:** 448505-1

from N. Florida Avenue to west of N. 56th Street

BUSINESS ACCESS & TRANSIT (BAT) LANE ALTERNATIVE PROPOSED TYPICAL SECTION FROM NEBRASKA AVENUE TO BRUCE B. DOWNS BOULEVARD

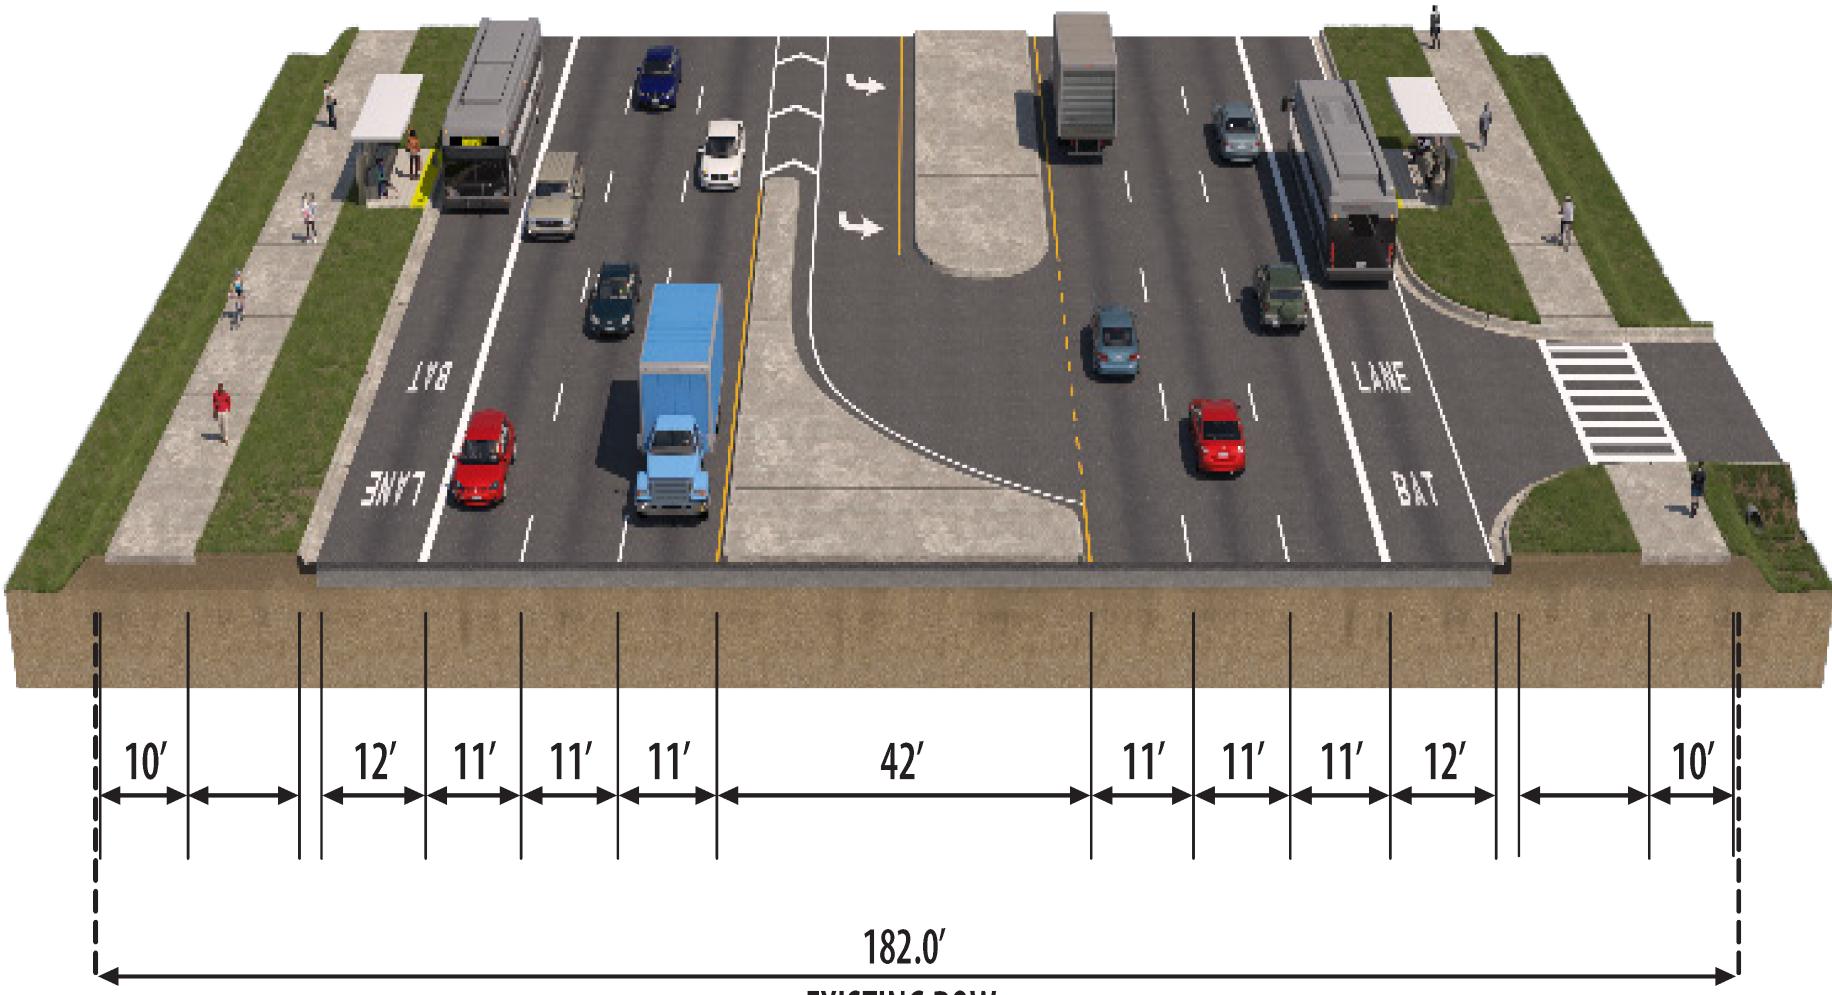

EXISTING ROW



Florida Department of Transportation | District Seven Alternatives Public Workshop | June 15, 2023