




FLIGHT DATE : FEBRUARY 10, 2000

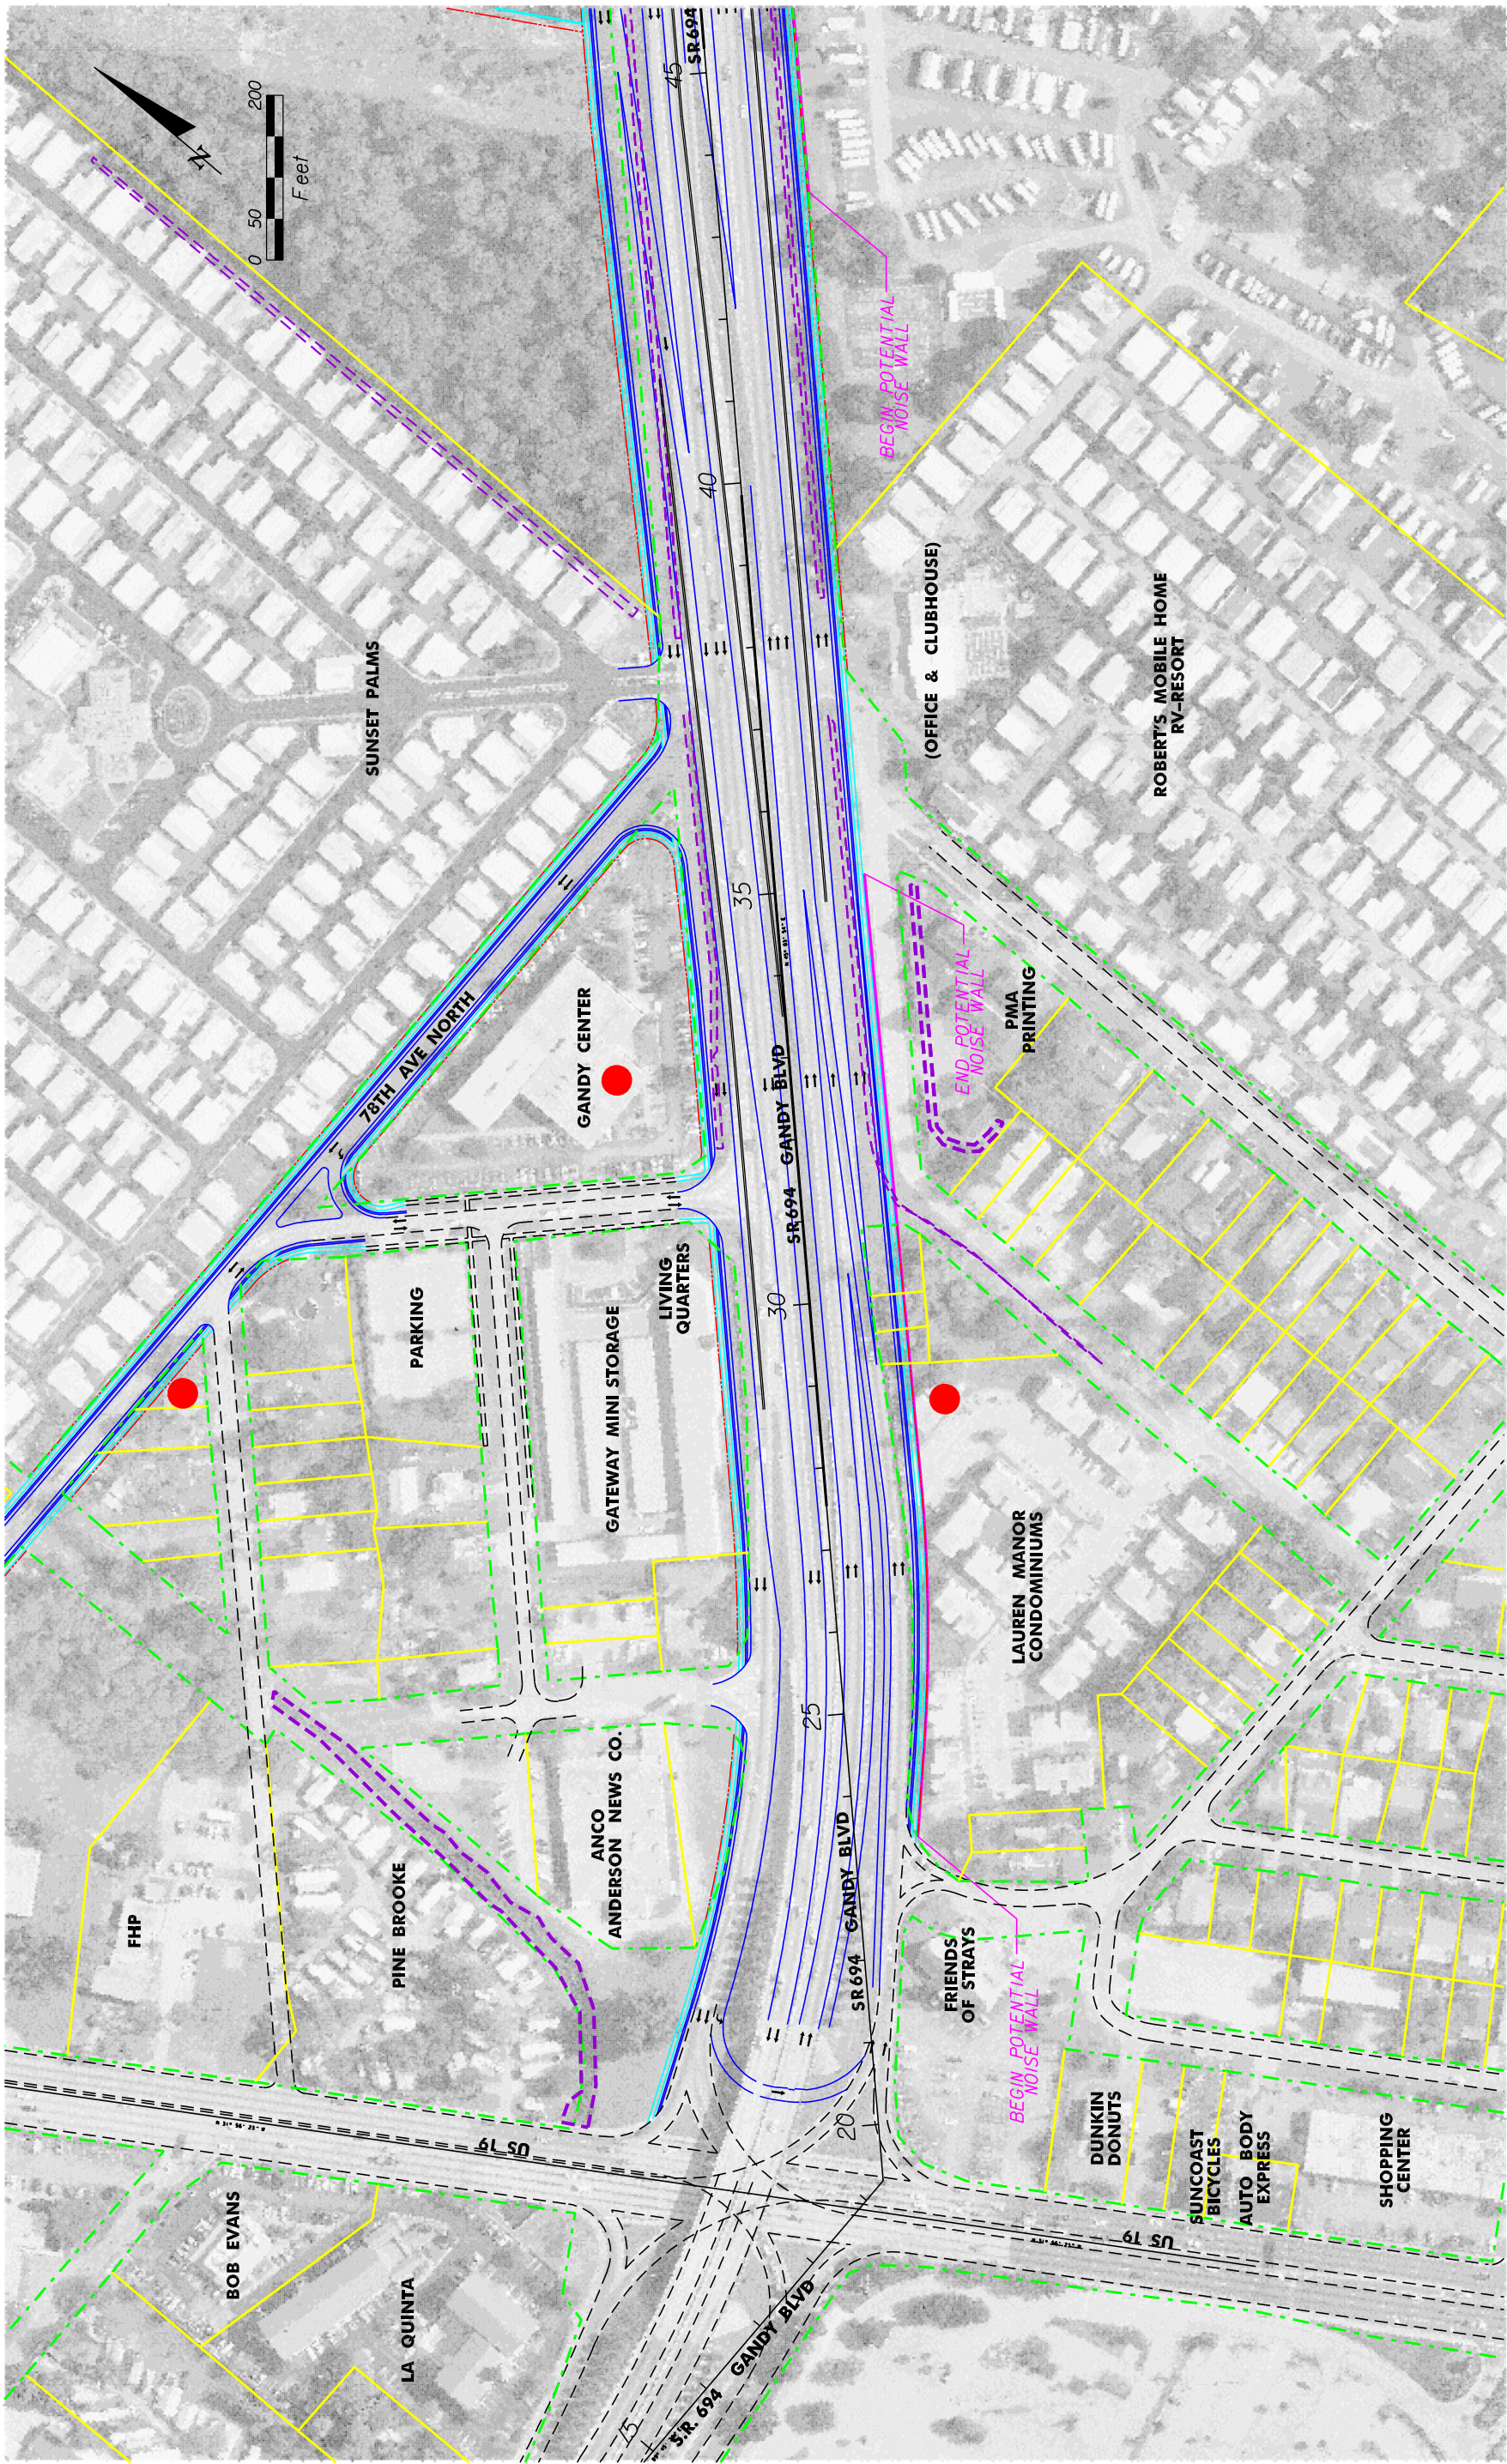


ENGINEERING
PLANNING

STATE OF FLORIDA		DEPARTMENT OF TRANSPORTATION	
ROAD NO.	COUNTY	FINANCIAL PROJECT ID	
		SR 694	PINELLAS

SR. 694 (GANDY BLVD) PDE STUDY
FROM U.S. 19 TO EAST OF 4TH STREET
PINELLAS COUNTY, FLORIDA


SHEET NO.
2

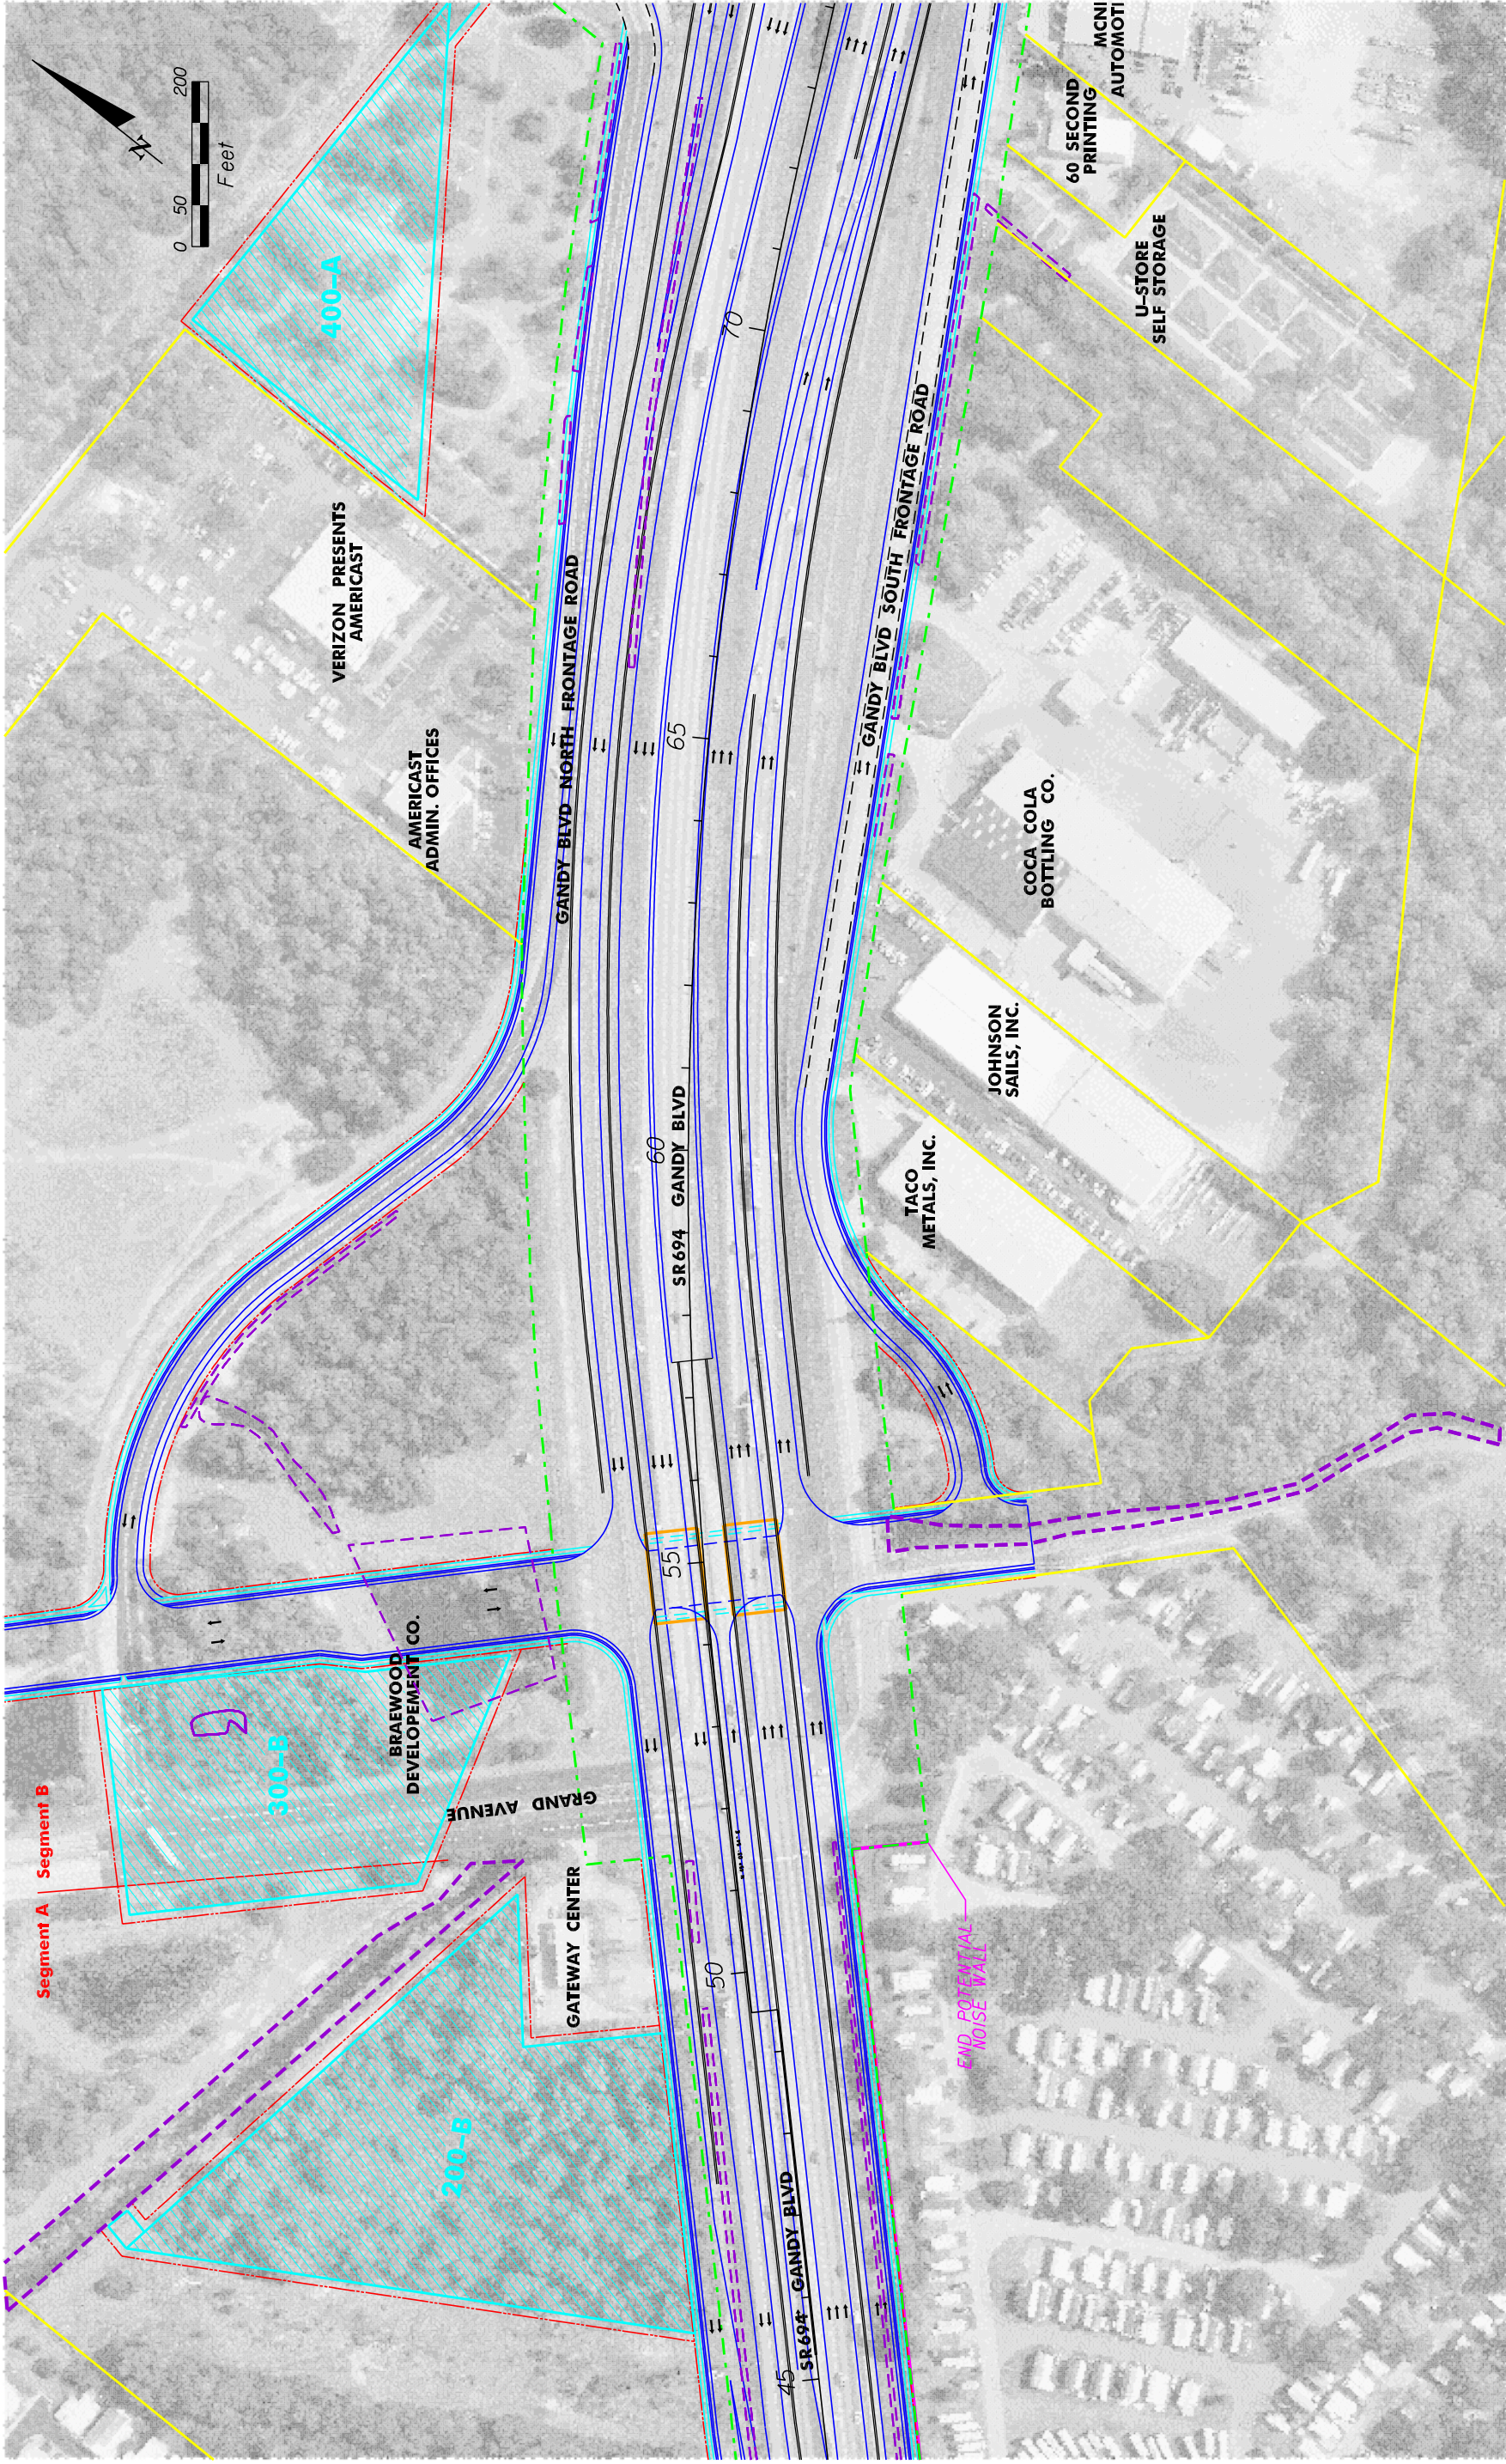

FLIGHT DATE : FEBRUARY 10, 2000


									

- EXISTING RIGHT OF WAY
- PROPOSED RIGHT OF WAY
- EDGE OF PAVEMENT
- PROPERTY LINES
- CENTERLINE OF CONSTRUCTION
- SIDEWALK
- WETLAND BOUNDARY AND OTHER SURFACE WATERS
- BRIDGE STRUCTURE OR RETAINING WALL
- EXISTING PAVEMENT
- POND SITE
- RESIDENTIAL RELOCATION
- POTENTIAL CONTAMINATION SITE
- R1 AIR QUALITY RECEPTOR SITES
- RECEIVER LOCATION
- NOISE WALL

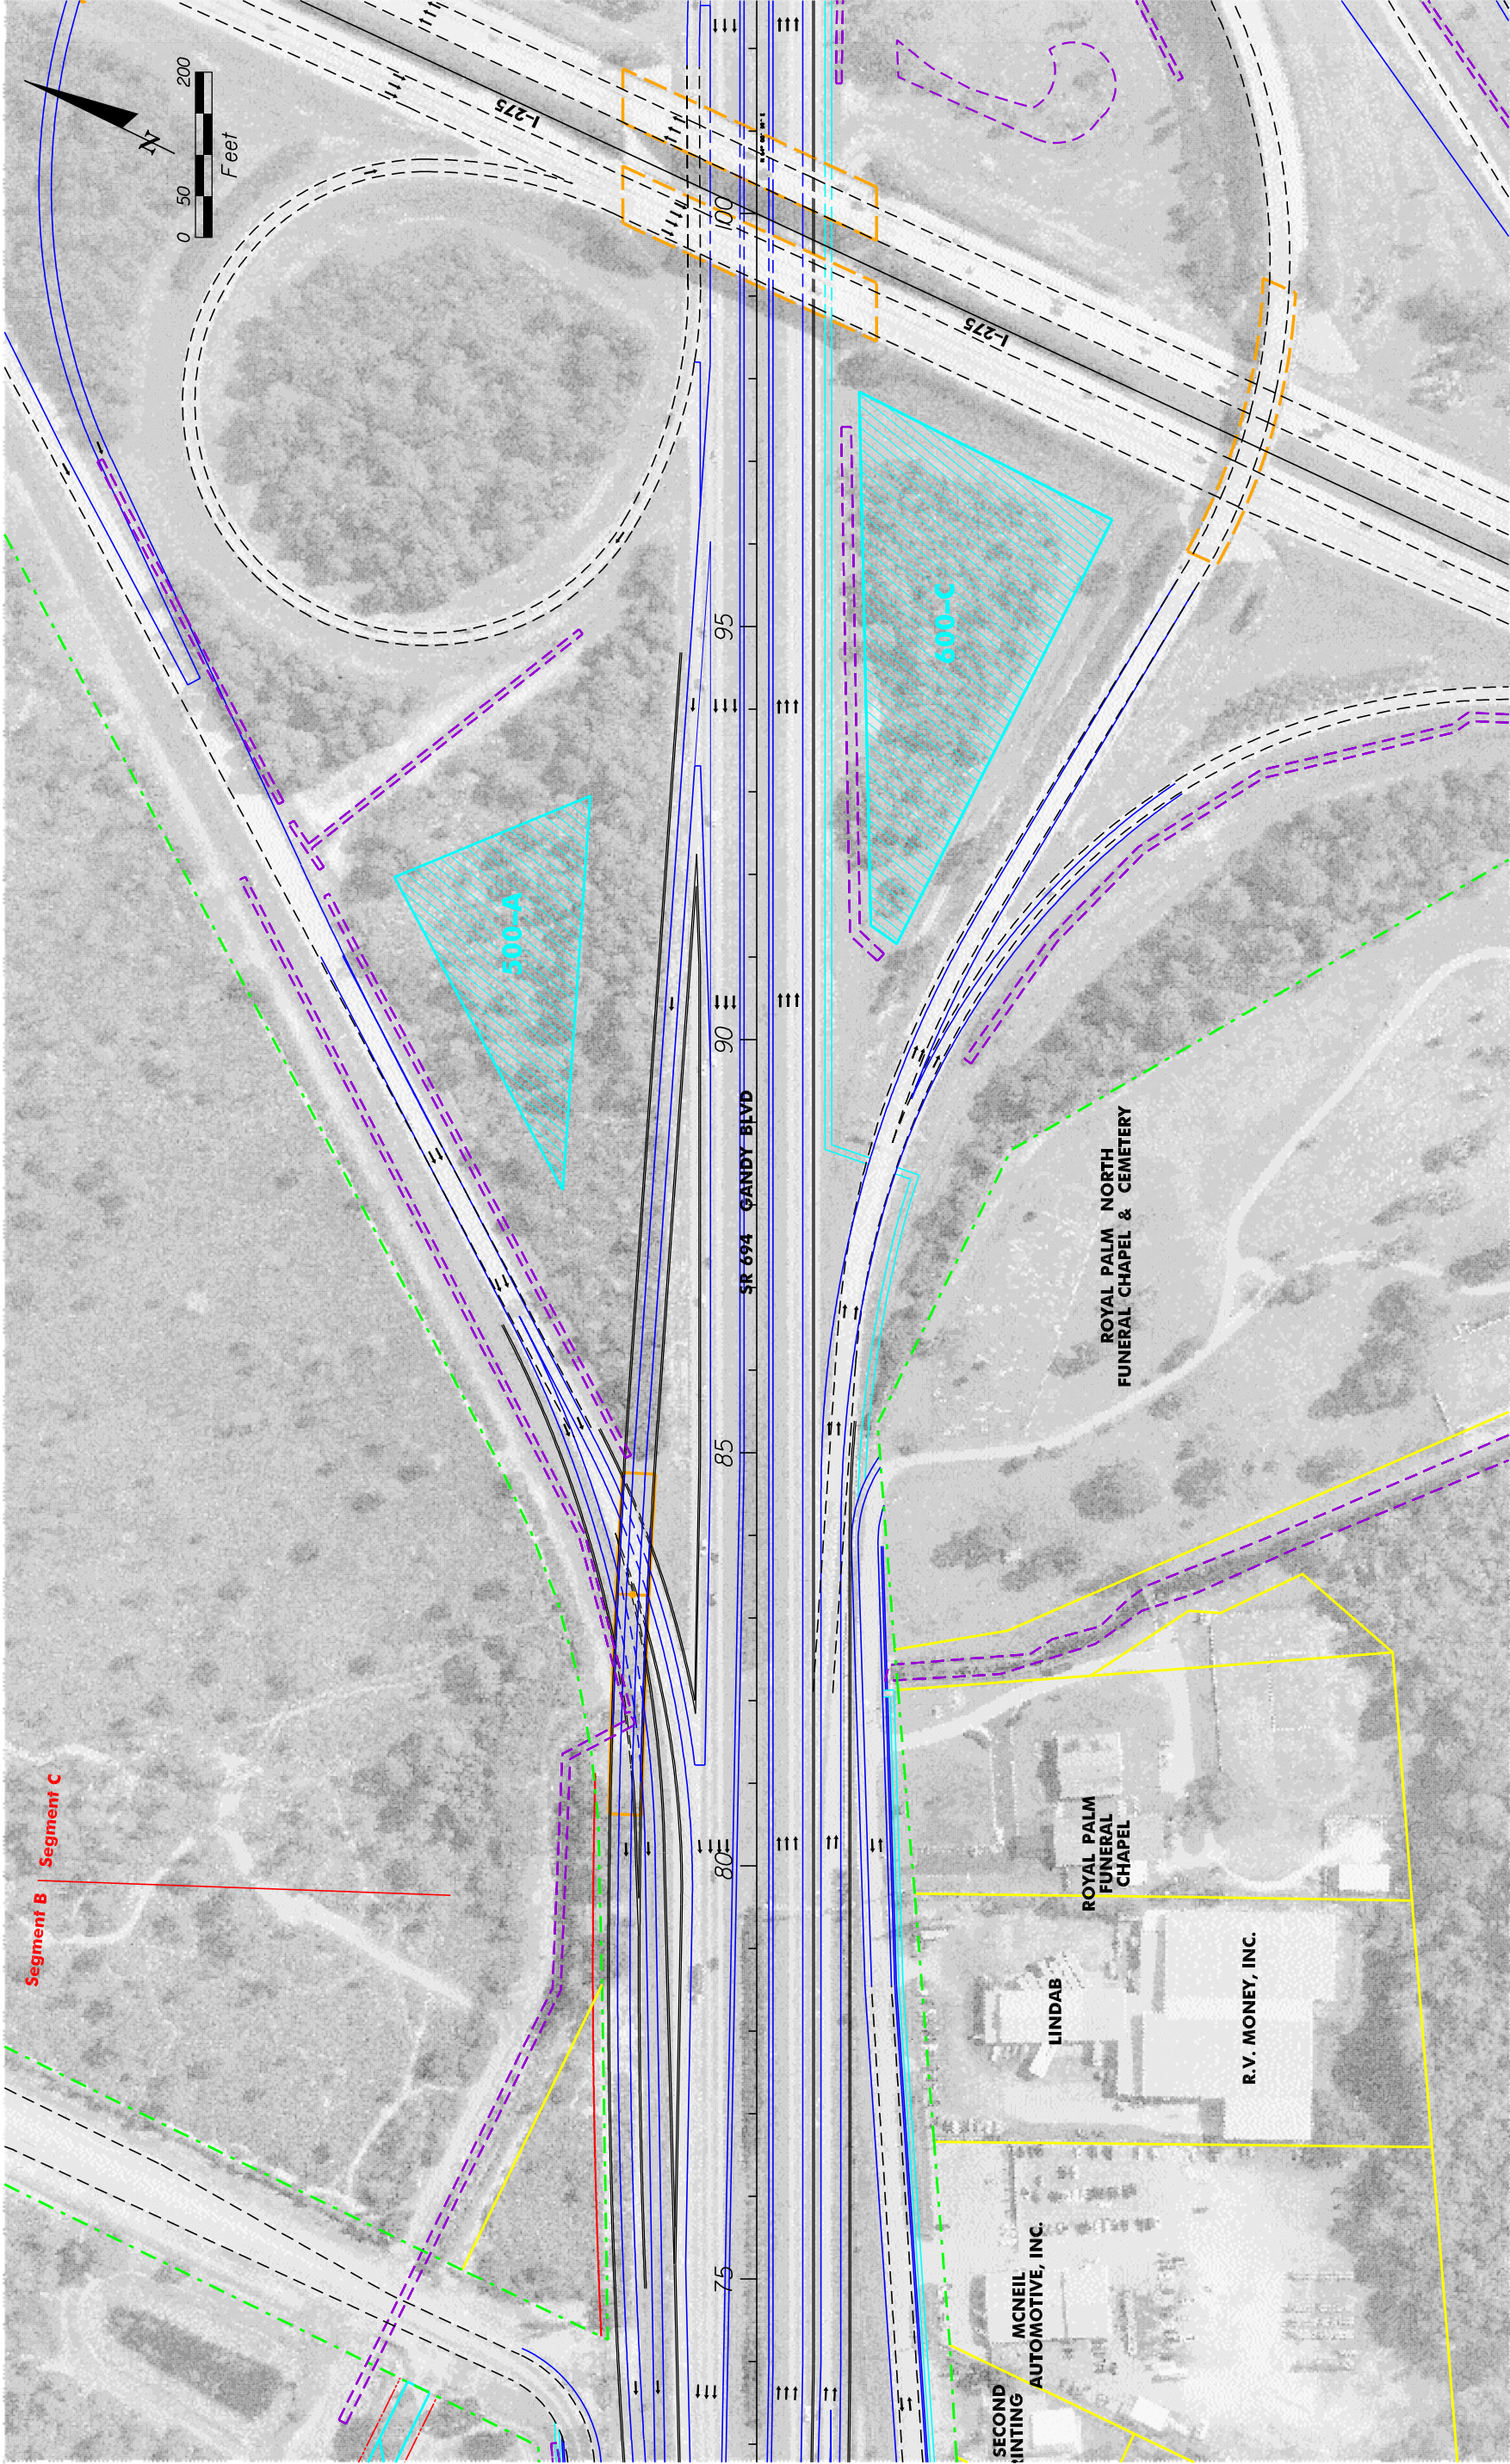


FLIGHT DATE : FEBRUARY 10, 2000

<									
--	--	--	--	--	--	--	--	--	--

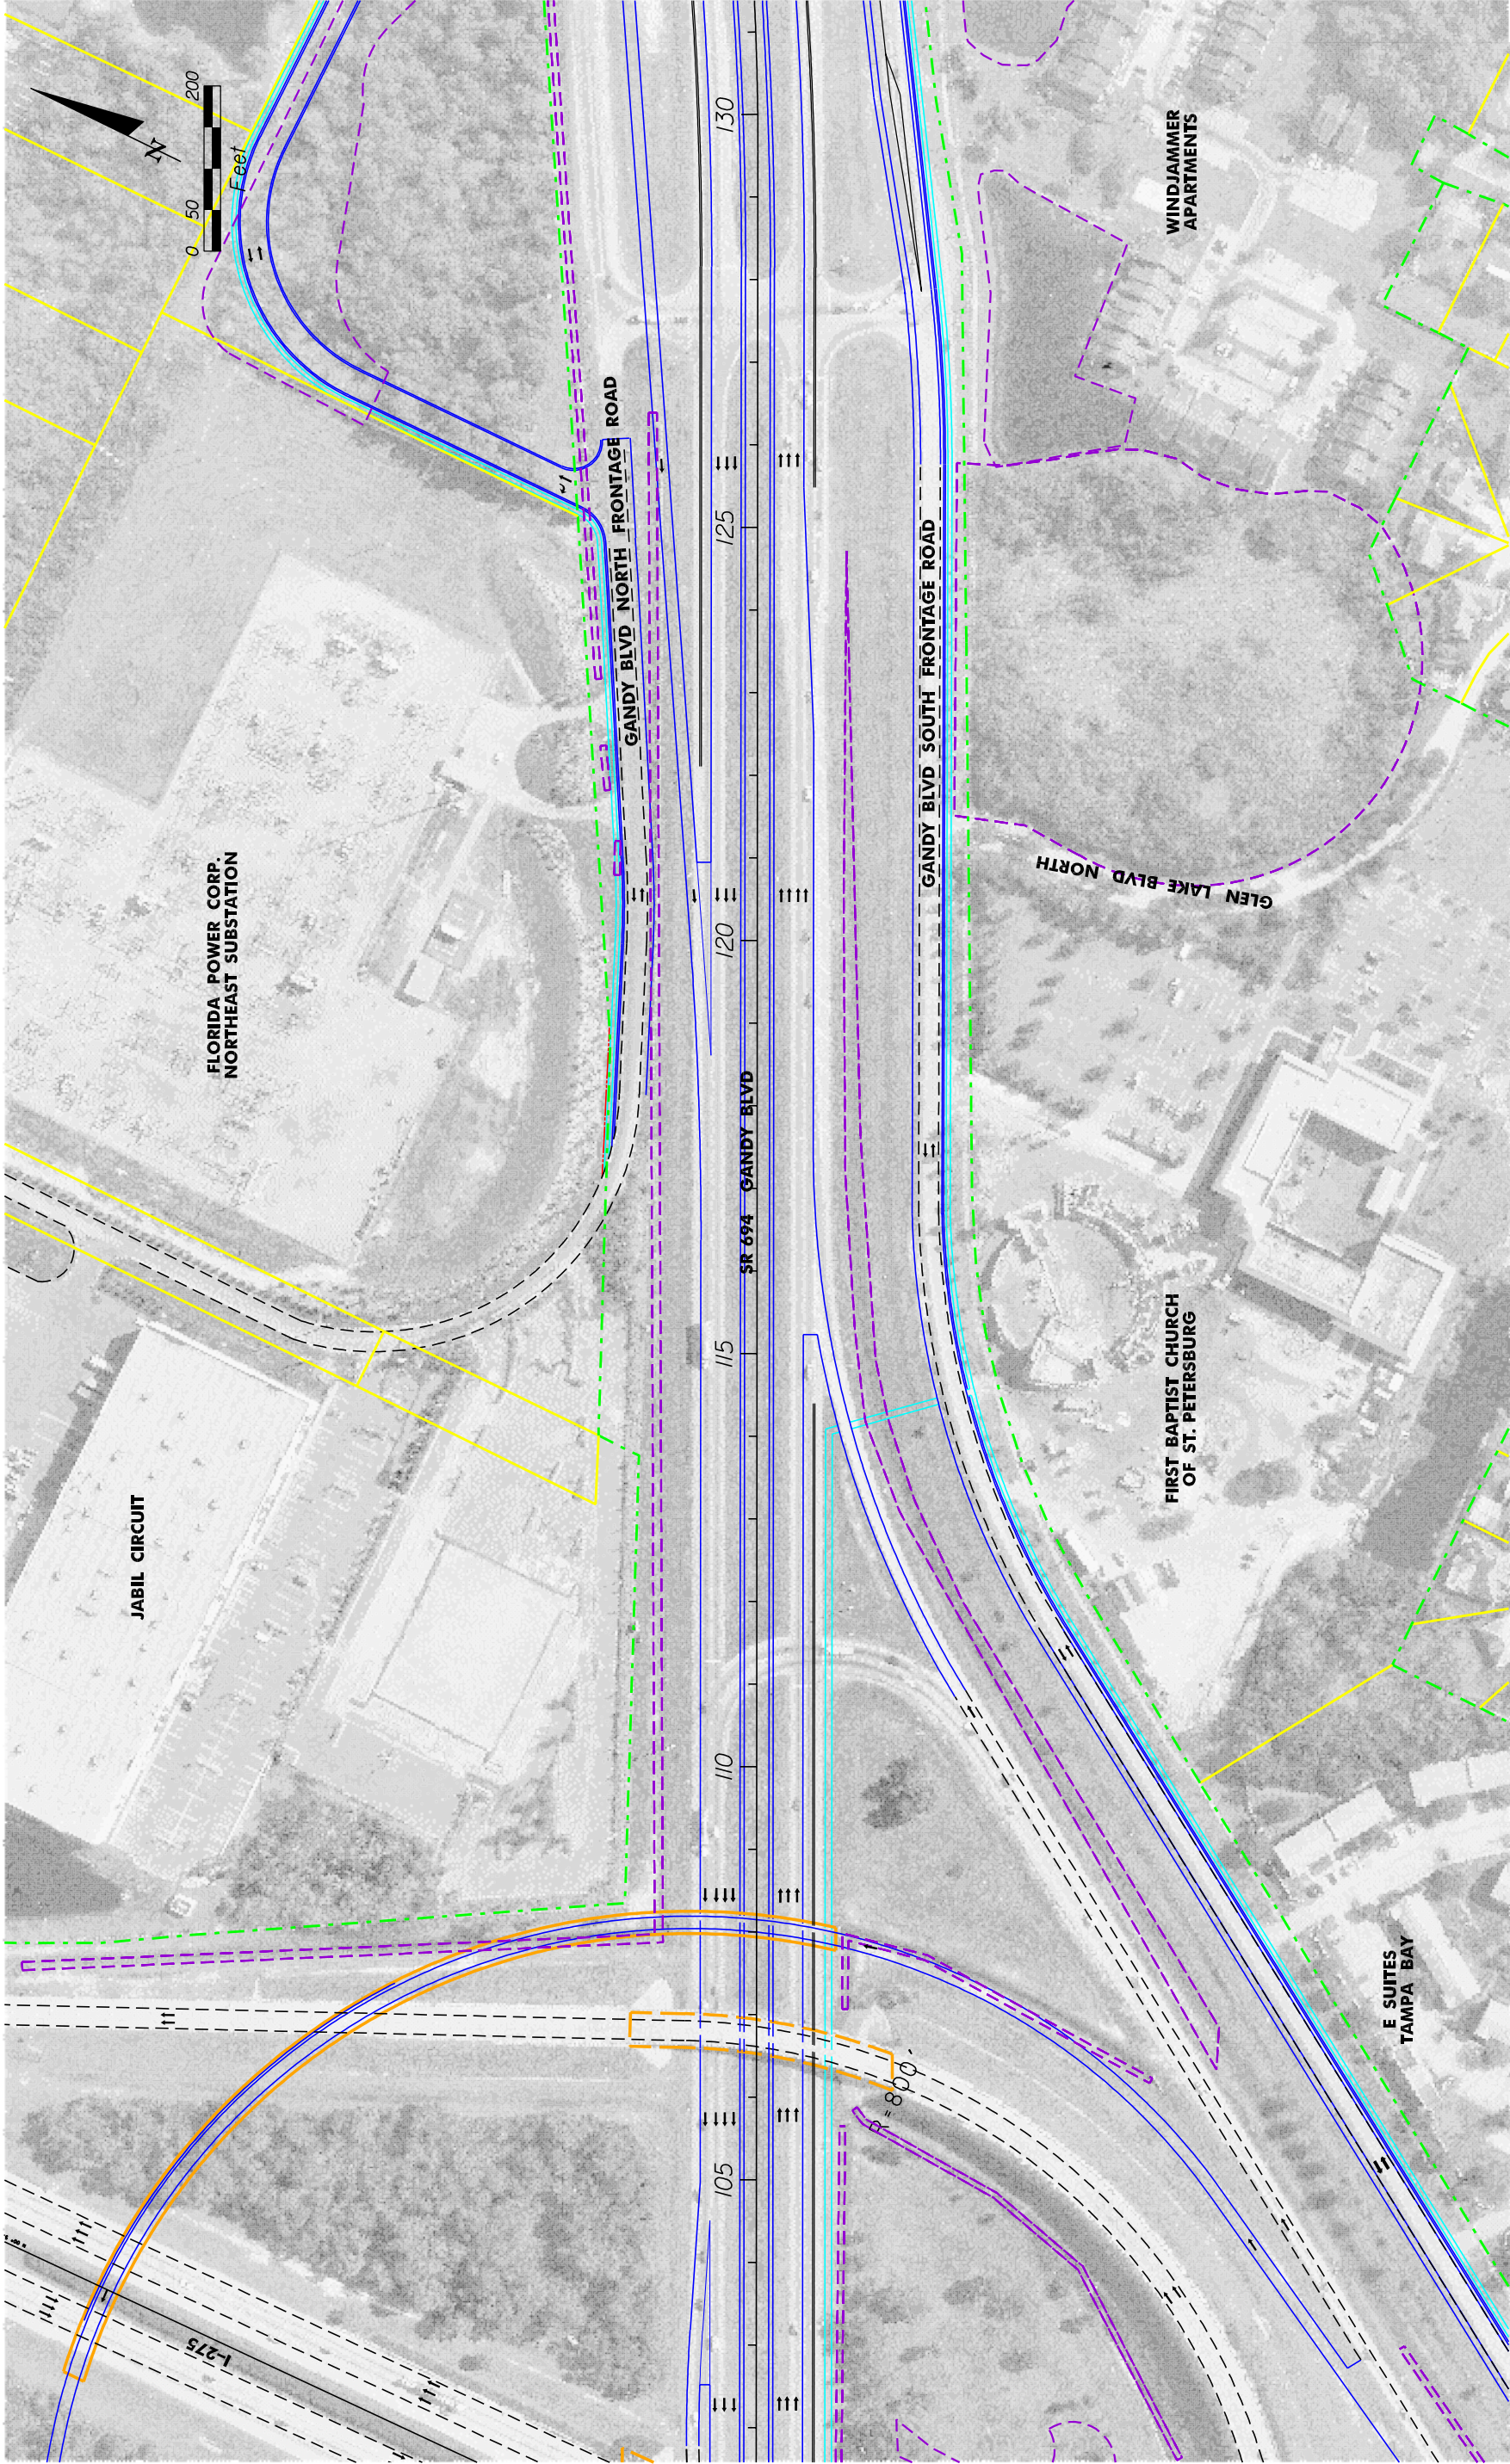

FLIGHT DATE : FEBRUARY 10, 2000

STATE OF FLORIDA DEPARTMENT OF TRANSPORTATION			SR. 694 (GANDY BLVD) PDE STUDY FROM U.S. 19 TO EAST OF 4TH STREET PINELLAS COUNTY, FLORIDA		SHEET NO.
ROAD NO.		COUNTY	FINANCIAL PROJECT ID		
SR 694		PINELLAS	256931-1		5

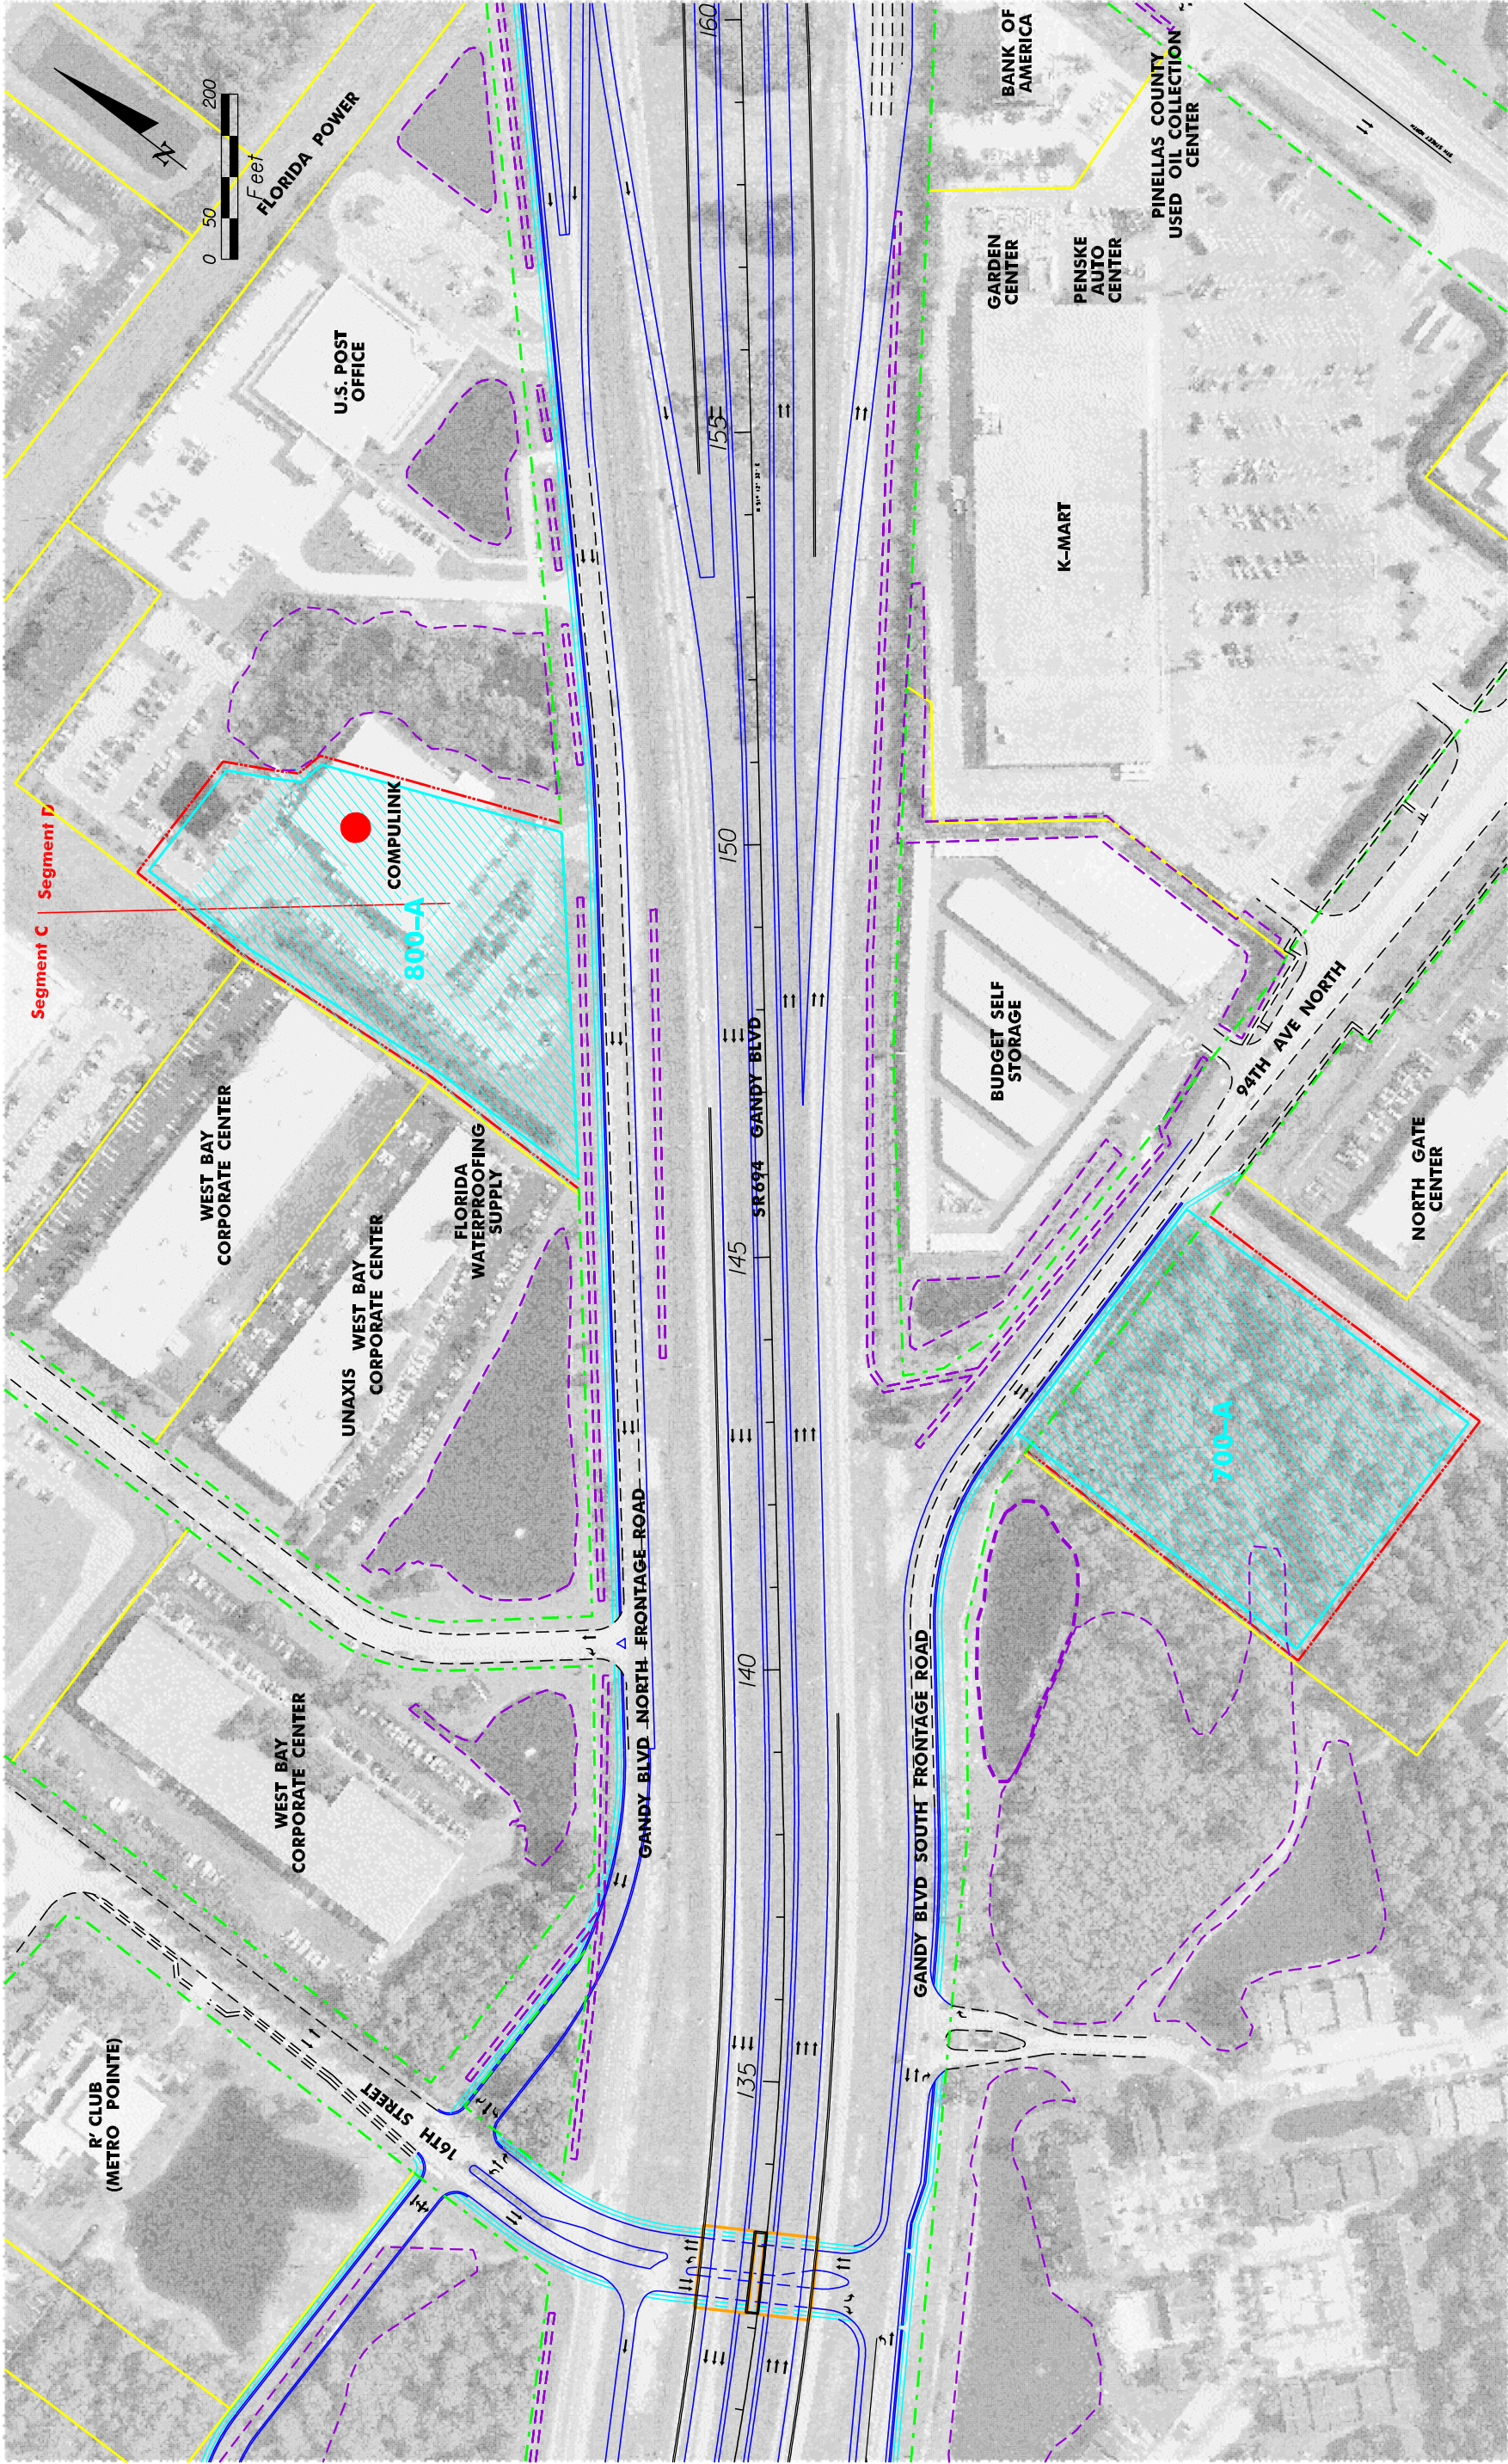


FLIGHT DATE : FEBRUARY 10, 2000

 ENGINEERING PLANNING			STATE OF FLORIDA DEPARTMENT OF TRANSPORTATION			S.R. 694 (GANDY BLVD) PDE STUDY FROM U.S. 19 TO EAST OF 4TH STREET PINELLAS COUNTY, FLORIDA			SHEET NO.
			ROAD NO.		COUNTY		FINANCIAL PROJECT ID		
			SR 694		PINELLAS		256931-1		

R1 AIR QUALITY RECEPTOR SITES	R2N RECEIVER LOCATION	NOISE WALL
---	---	--------------------------------------

— WETLAND BOUNDARY AND OTHER SURFACE WATERS	 POND SITE	 RESIDENTIAL STRUCTURE OR RETAINING WALL	 POTENTIAL CONTAMINATION SITE
 PROPERTY LINES	 CENTERLINE OF CONSTRUCTION	 EXISTING PAVEMENT	 EDGE OF PAVEMENT
 RIGHT OF WAY	 PROPOSED RIGHT OF WAY	 SIDEWALK	

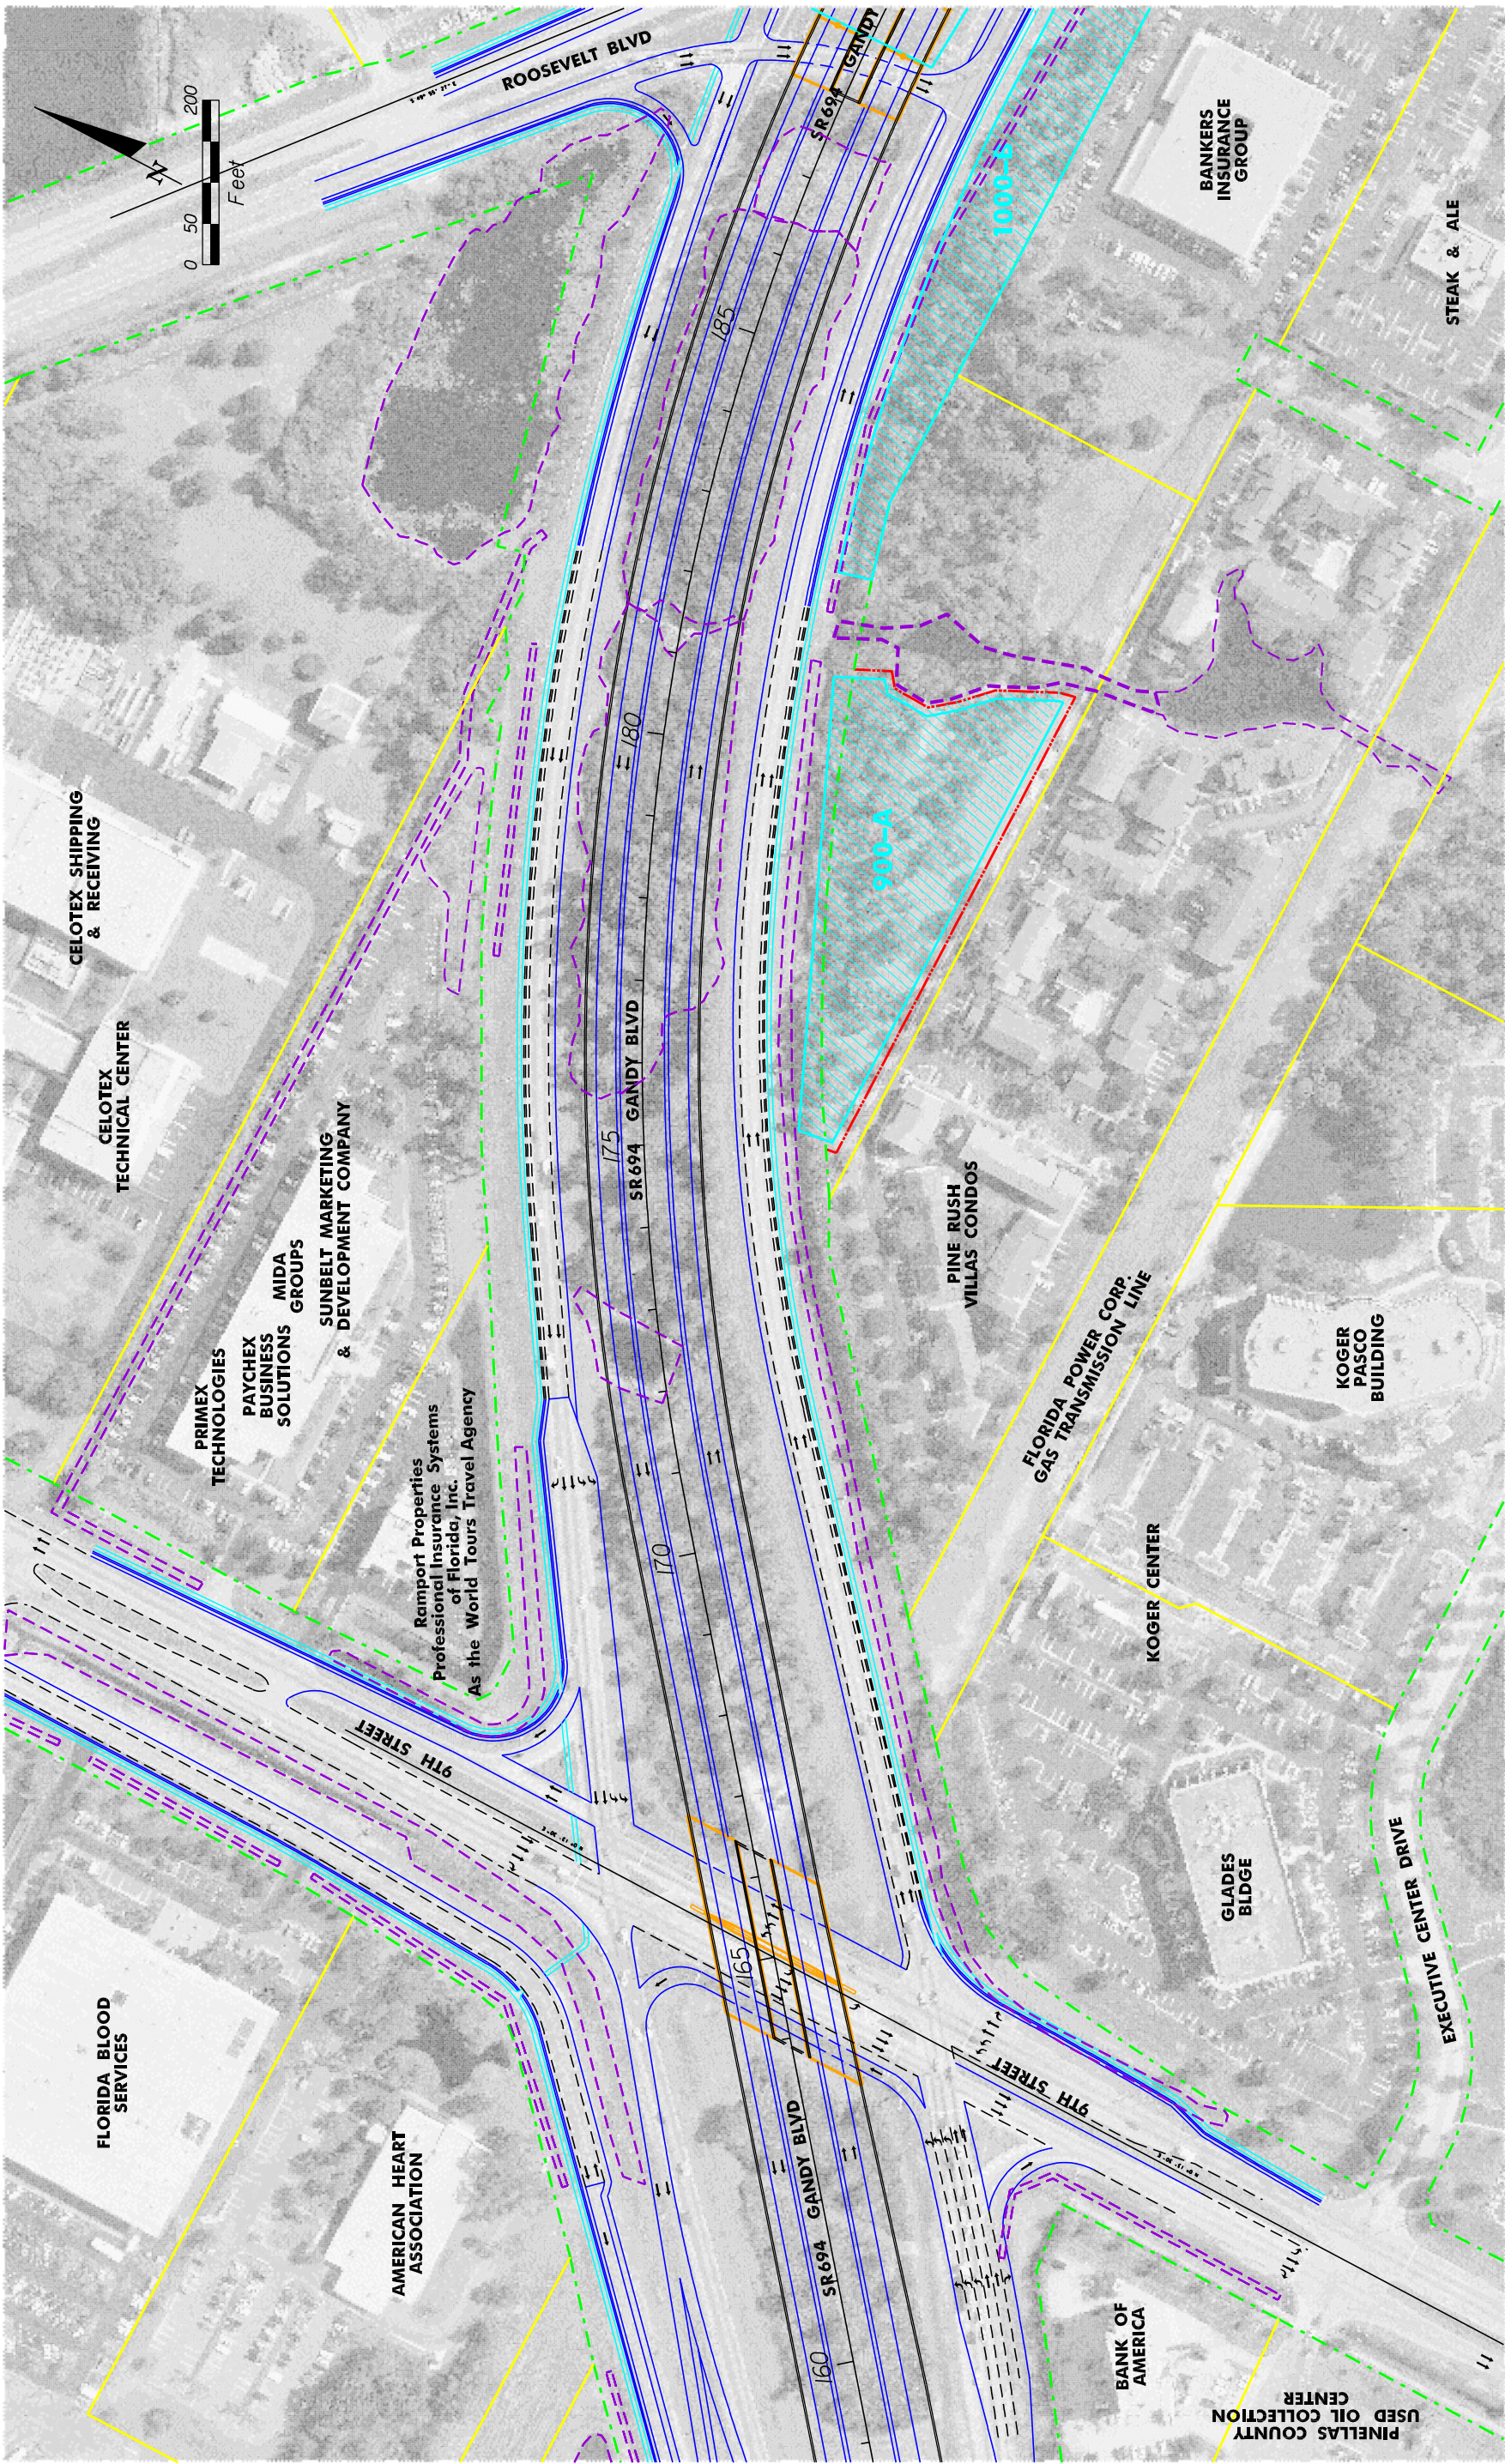

EXISTING		PROPERTY LINES		WETLAND BOUNDARY AND OTHER SURFACE WATERS		POND SITE		AIR QUALITY	
---	RIGHT OF WAY	---	CENTERLINE OF CONSTRUCTION	---	BRIDGE STRUCTURE OR RETAINING WALL	---	RELOCATION	---	RECEIVER LOCATION
---	PROPOSED RIGHT OF WAY	---	---	---	---	---	POTENTIAL CONTAMINATION SITE	---	NOISE WALL
---	EDGE OF PAVEMENT	---	---	---	---	---	---	---	---


ENGINEERING
PLANNING

STATE OF FLORIDA DEPARTMENT OF TRANSPORTATION		
ROAD NO.	COUNTY	
	PINELLAS	256931-1

S.R. 694 (GANDY BLVD) PDE STUDY
FROM U.S. 19 TO EAST OF 4TH STREET
PINELLAS COUNTY, FLORIDA

SHEET NO. 7

FLIGHT DATE : FEBRUARY 10, 2000

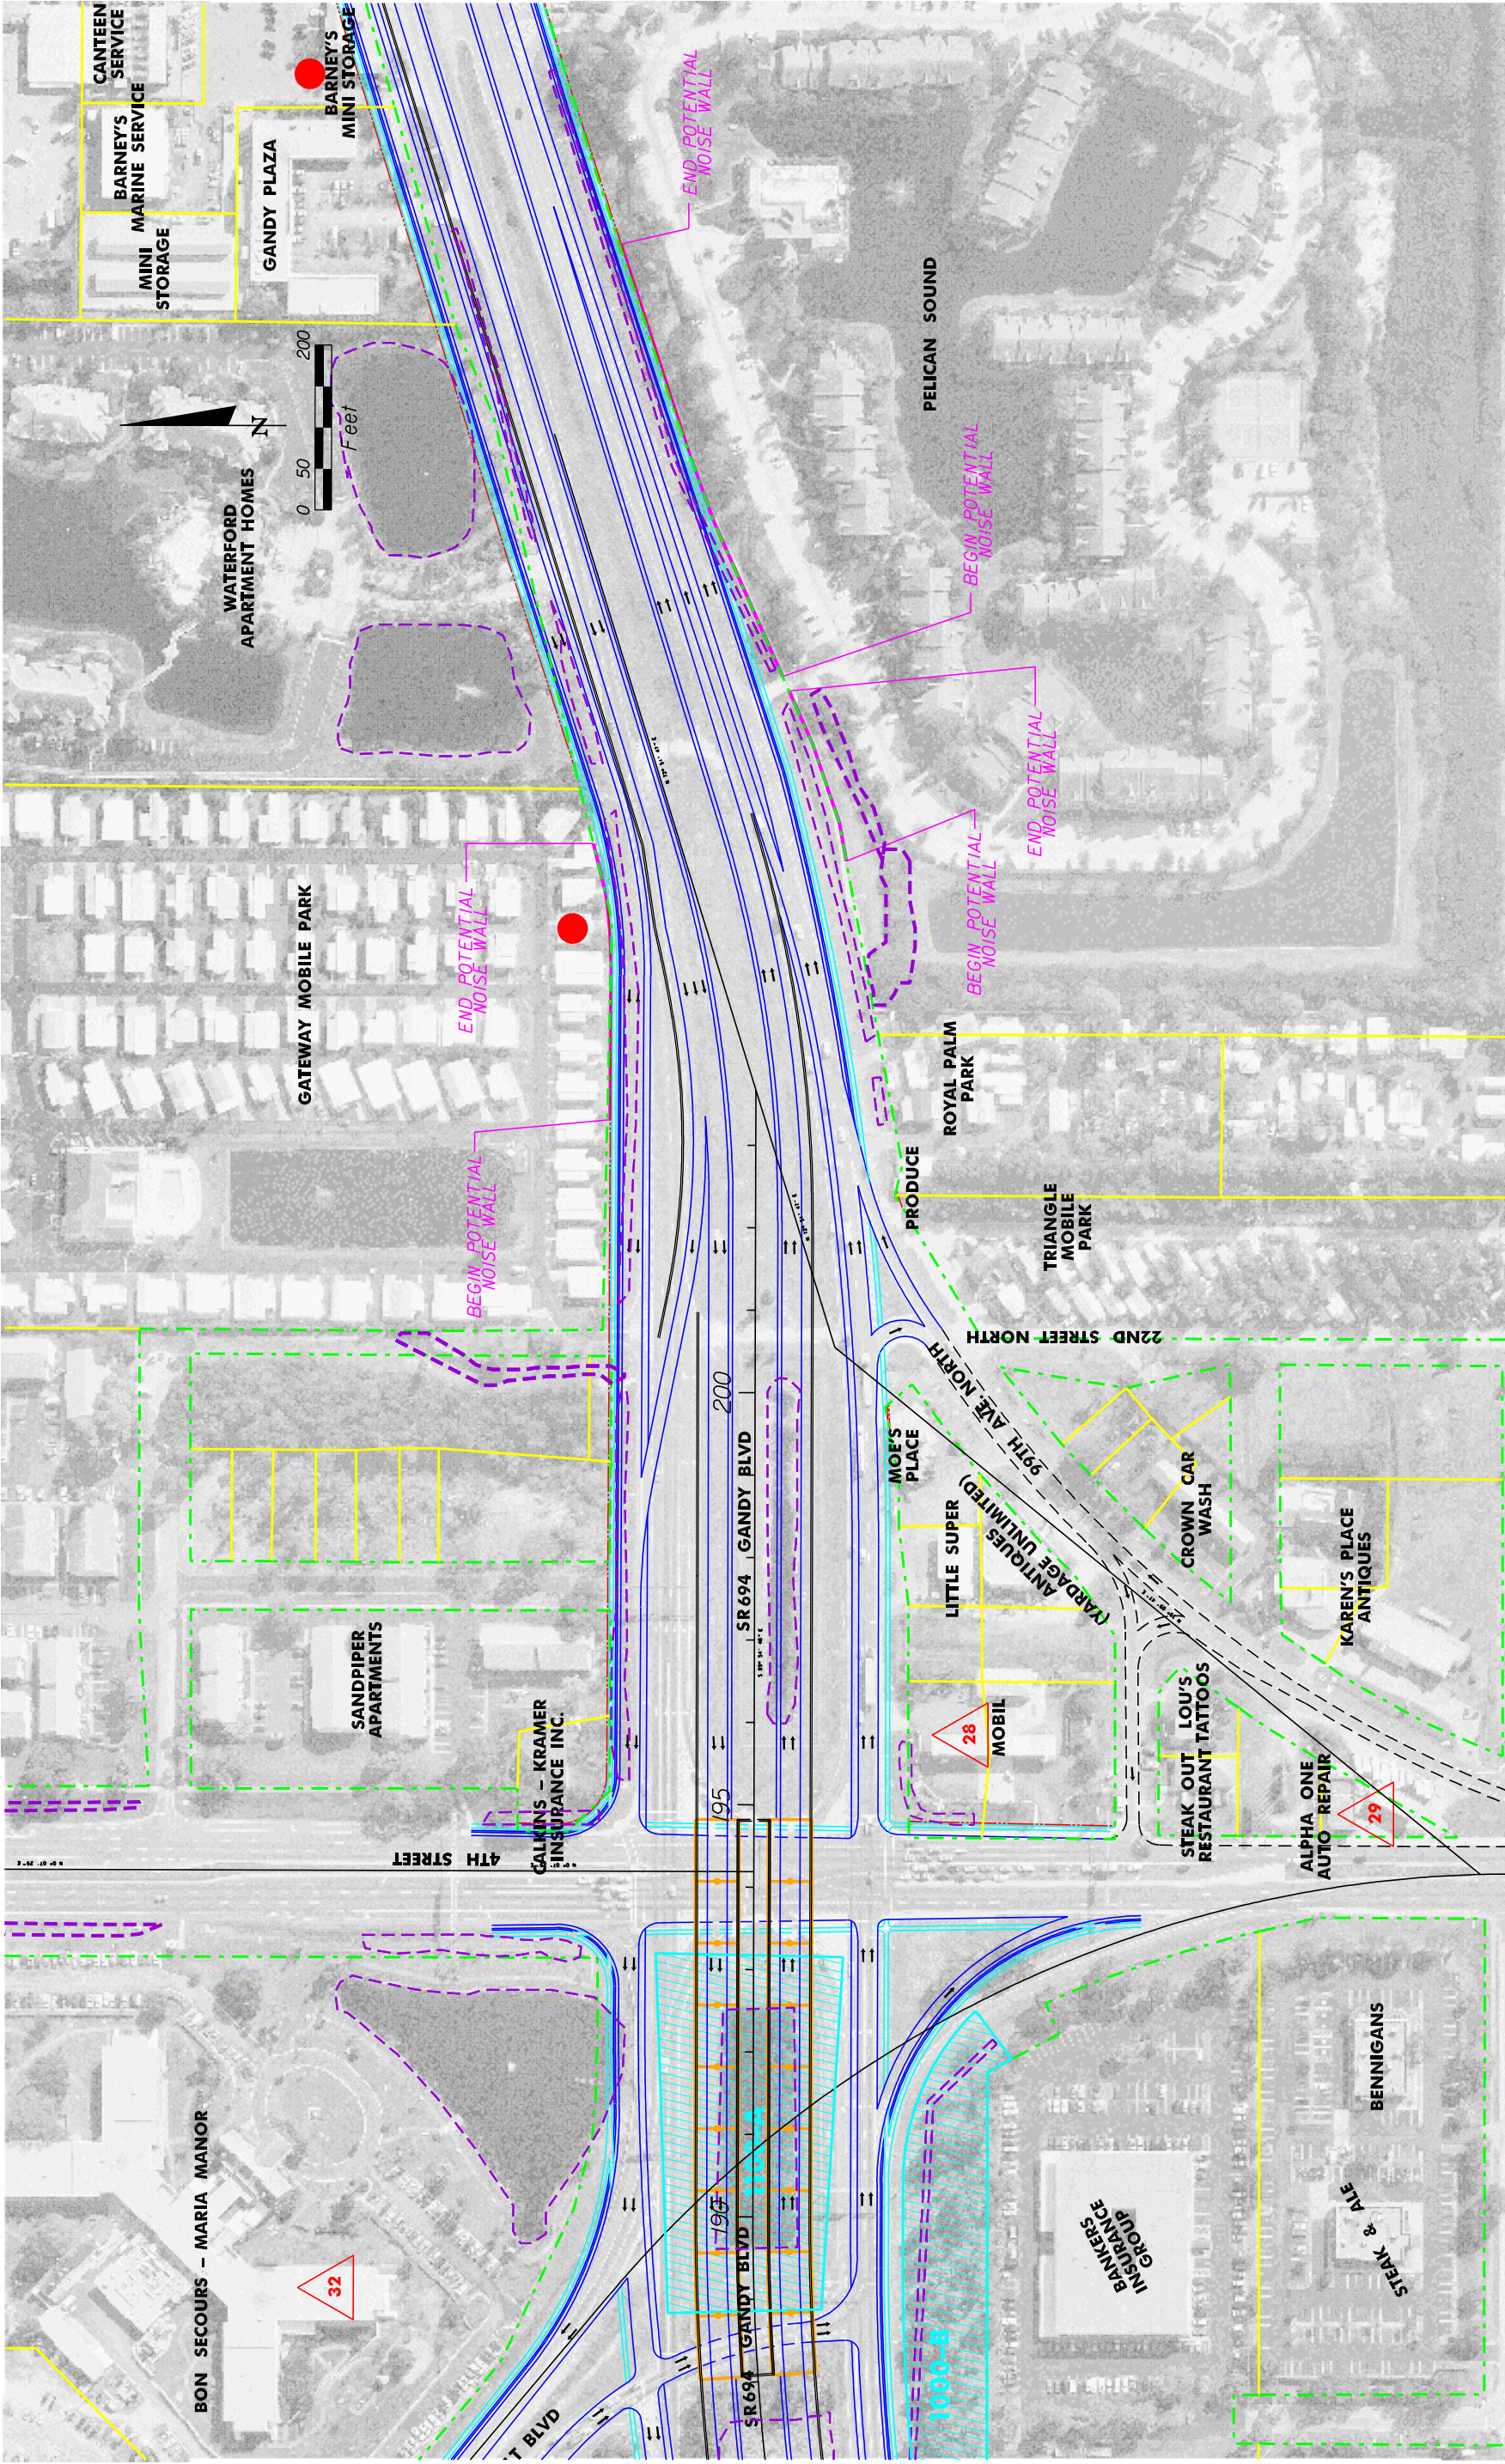

---	--	--



FLIGHT DATE : FEBRUARY 10, 2000

STATE OF FLORIDA DEPARTMENT OF TRANSPORTATION			SR. 694 (GANDY BLVD) PDE STUDY FROM U.S. 19 TO EAST OF 4TH STREET PINELLAS COUNTY, FLORIDA		SHEET NO.
ROAD NO.	COUNTY	FINANCIAL PROJECT ID			
SR 694	PINELLAS	256931-1			
ENGINEERING PLANNING					9

- EXISTING RIGHT OF WAY

PROPOSED RIGHT OF WAY

EDGE OF PAVEMENT
- PROPERTY LINES

CENTERLINE OF CONSTRUCTION

SIDEWALK
- WETLAND BOUNDARY AND OTHER SURFACE WATERS

BRIDGE STRUCTURE OR RETAINING WALL

EXISTING PAVEMENT
- POND SITE

RESIDENTIAL RELOCATION

POTENTIAL CONTAMINATION SITE
- AIR QUALITY RECEPTOR SITES

RECEIVER LOCATION

NOISE WALL



ENGINEERING
PLANNING



EXISTING RIGHT OF WAY

PROPOSED RIGHT OF WAY

EDGE OF PAVEMENT

PROPERTY LINES

CENTERLINE OF CONSTRUCTION

SIDEWALK

WETLAND BOUNDARY AND OTHER SURFACE WATERS

BRIDGE STRUCTURE OR RETAINING WALL

EXISTING PAVEMENT

POND SITE

RESIDENTIAL RELOCATION

POTENTIAL CONTAMINATION SITE

AIR QUALITY RECEPTOR SITES

RECEIVER LOCATION

NOISE WALL

PBS&J

ENGINEERING
PLANNING

STATE OF FLORIDA		
DEPARTMENT OF TRANSPORTATION		
ROAD NO.	COUNTY	FINANCIAL PROJECT ID
SR 694	PINELLAS	256931-1

S.R. 694 (GANDY BLVD) PDE STUDY

FROM U.S. 19 TO EAST OF 4TH STREET

PINELLAS COUNTY, FLORIDA

SHEET NO.

10

FLIGHT DATE : FEBRUARY 10, 2000



EXISTING RIGHT OF WAY

PROPOSED RIGHT OF WAY

EDGE OF PAVEMENT

PROPERTY LINES

CENTERLINE OF CONSTRUCTION

SIDEWALK

WETLAND BOUNDARY AND OTHER SURFACE WATERS

BRIDGE STRUCTURE OR RETAINING WALL

EXISTING PAVEMENT

POND SITE

RESIDENTIAL RELOCATION

POTENTIAL CONTAMINATION SITE

AIR QUALITY RECEPTOR SITES

RECEIVER LOCATION

NOISE WALL

PBS&J

ENGINEERING

PLANNING

STATE OF FLORIDA		
DEPARTMENT OF TRANSPORTATION		
ROAD NO.	FINANCIAL PROJECT ID	
	COUNTY	PROJECT ID
SR 694	PINELLAS	256931-1

SR. 694 (GANDY BLVD) PDE STUDY

FROM U.S. 19 TO EAST OF 4TH STREET

PINELLAS COUNTY, FLORIDA

FLIGHT DATE : FEBRUARY 10, 2000

SHEET NO. II



FLIGHT DATE : FEBRUARY 10, 2000



ENGINEERING
PLANNING

- EXISTING RIGHT OF WAY

PROPOSED RIGHT OF WAY

EDGE OF PAVEMENT

PROPERTY LINES

CENTERLINE OF CONSTRUCTION

SIDEWALK

WETLAND BOUNDARY AND OTHER SURFACE WATERS

BRIDGE STRUCTURE OR RETAINING WALL

EXISTING PAVEMENT
- AIR QUALITY RECEPTOR SITES
- RECEIVER LOCATION
- NOISE WALL

POND SITE

RESIDENTIAL RELOCATION

POTENTIAL CONTAMINATION SITE

STATE OF FLORIDA DEPARTMENT OF TRANSPORTATION		
ROAD NO.	COUNTY	FINANCIAL PROJECT ID
	PINELLAS	256931-1
SR 694		

SR. 694 (GANDY BLVD) PDE STUDY FROM U.S. 19 TO EAST OF 4TH STREET PINELLAS COUNTY, FLORIDA	
SHEET NO.	12



EXISTING

RIGHT OF WAY

PROPOSED

RIGHT OF WAY

EDGE OF PAVEMENT

PROPERTY LINES

CENTERLINE OF CONSTRUCTION

SIDEWALK

WETLAND BOUNDARY AND OTHER SURFACE WATERS

BRIDGE STRUCTURE OR RETAINING WALL

EXISTING PAVEMENT

POND SITE

RESIDENTIAL RELOCATION

POTENTIAL CONTAMINATION SITE

AIR QUALITY RECEPTOR SITES

RECEIVER LOCATION

NOISE WALL

PBS&J

ENGINEERING

PLANNING


STATE OF FLORIDA DEPARTMENT OF TRANSPORTATION		
ROAD NO.	COUNTY	FINANCIAL PROJECT ID
	PINELLAS	256931-1

S.R. 694 (GANDY BLVD) PDE STUDY
FROM U.S. 19 TO EAST OF 4TH STREET
PINELLAS COUNTY, FLORIDA

SHEET NO.

13

FLIGHT DATE : FEBRUARY 10, 2000

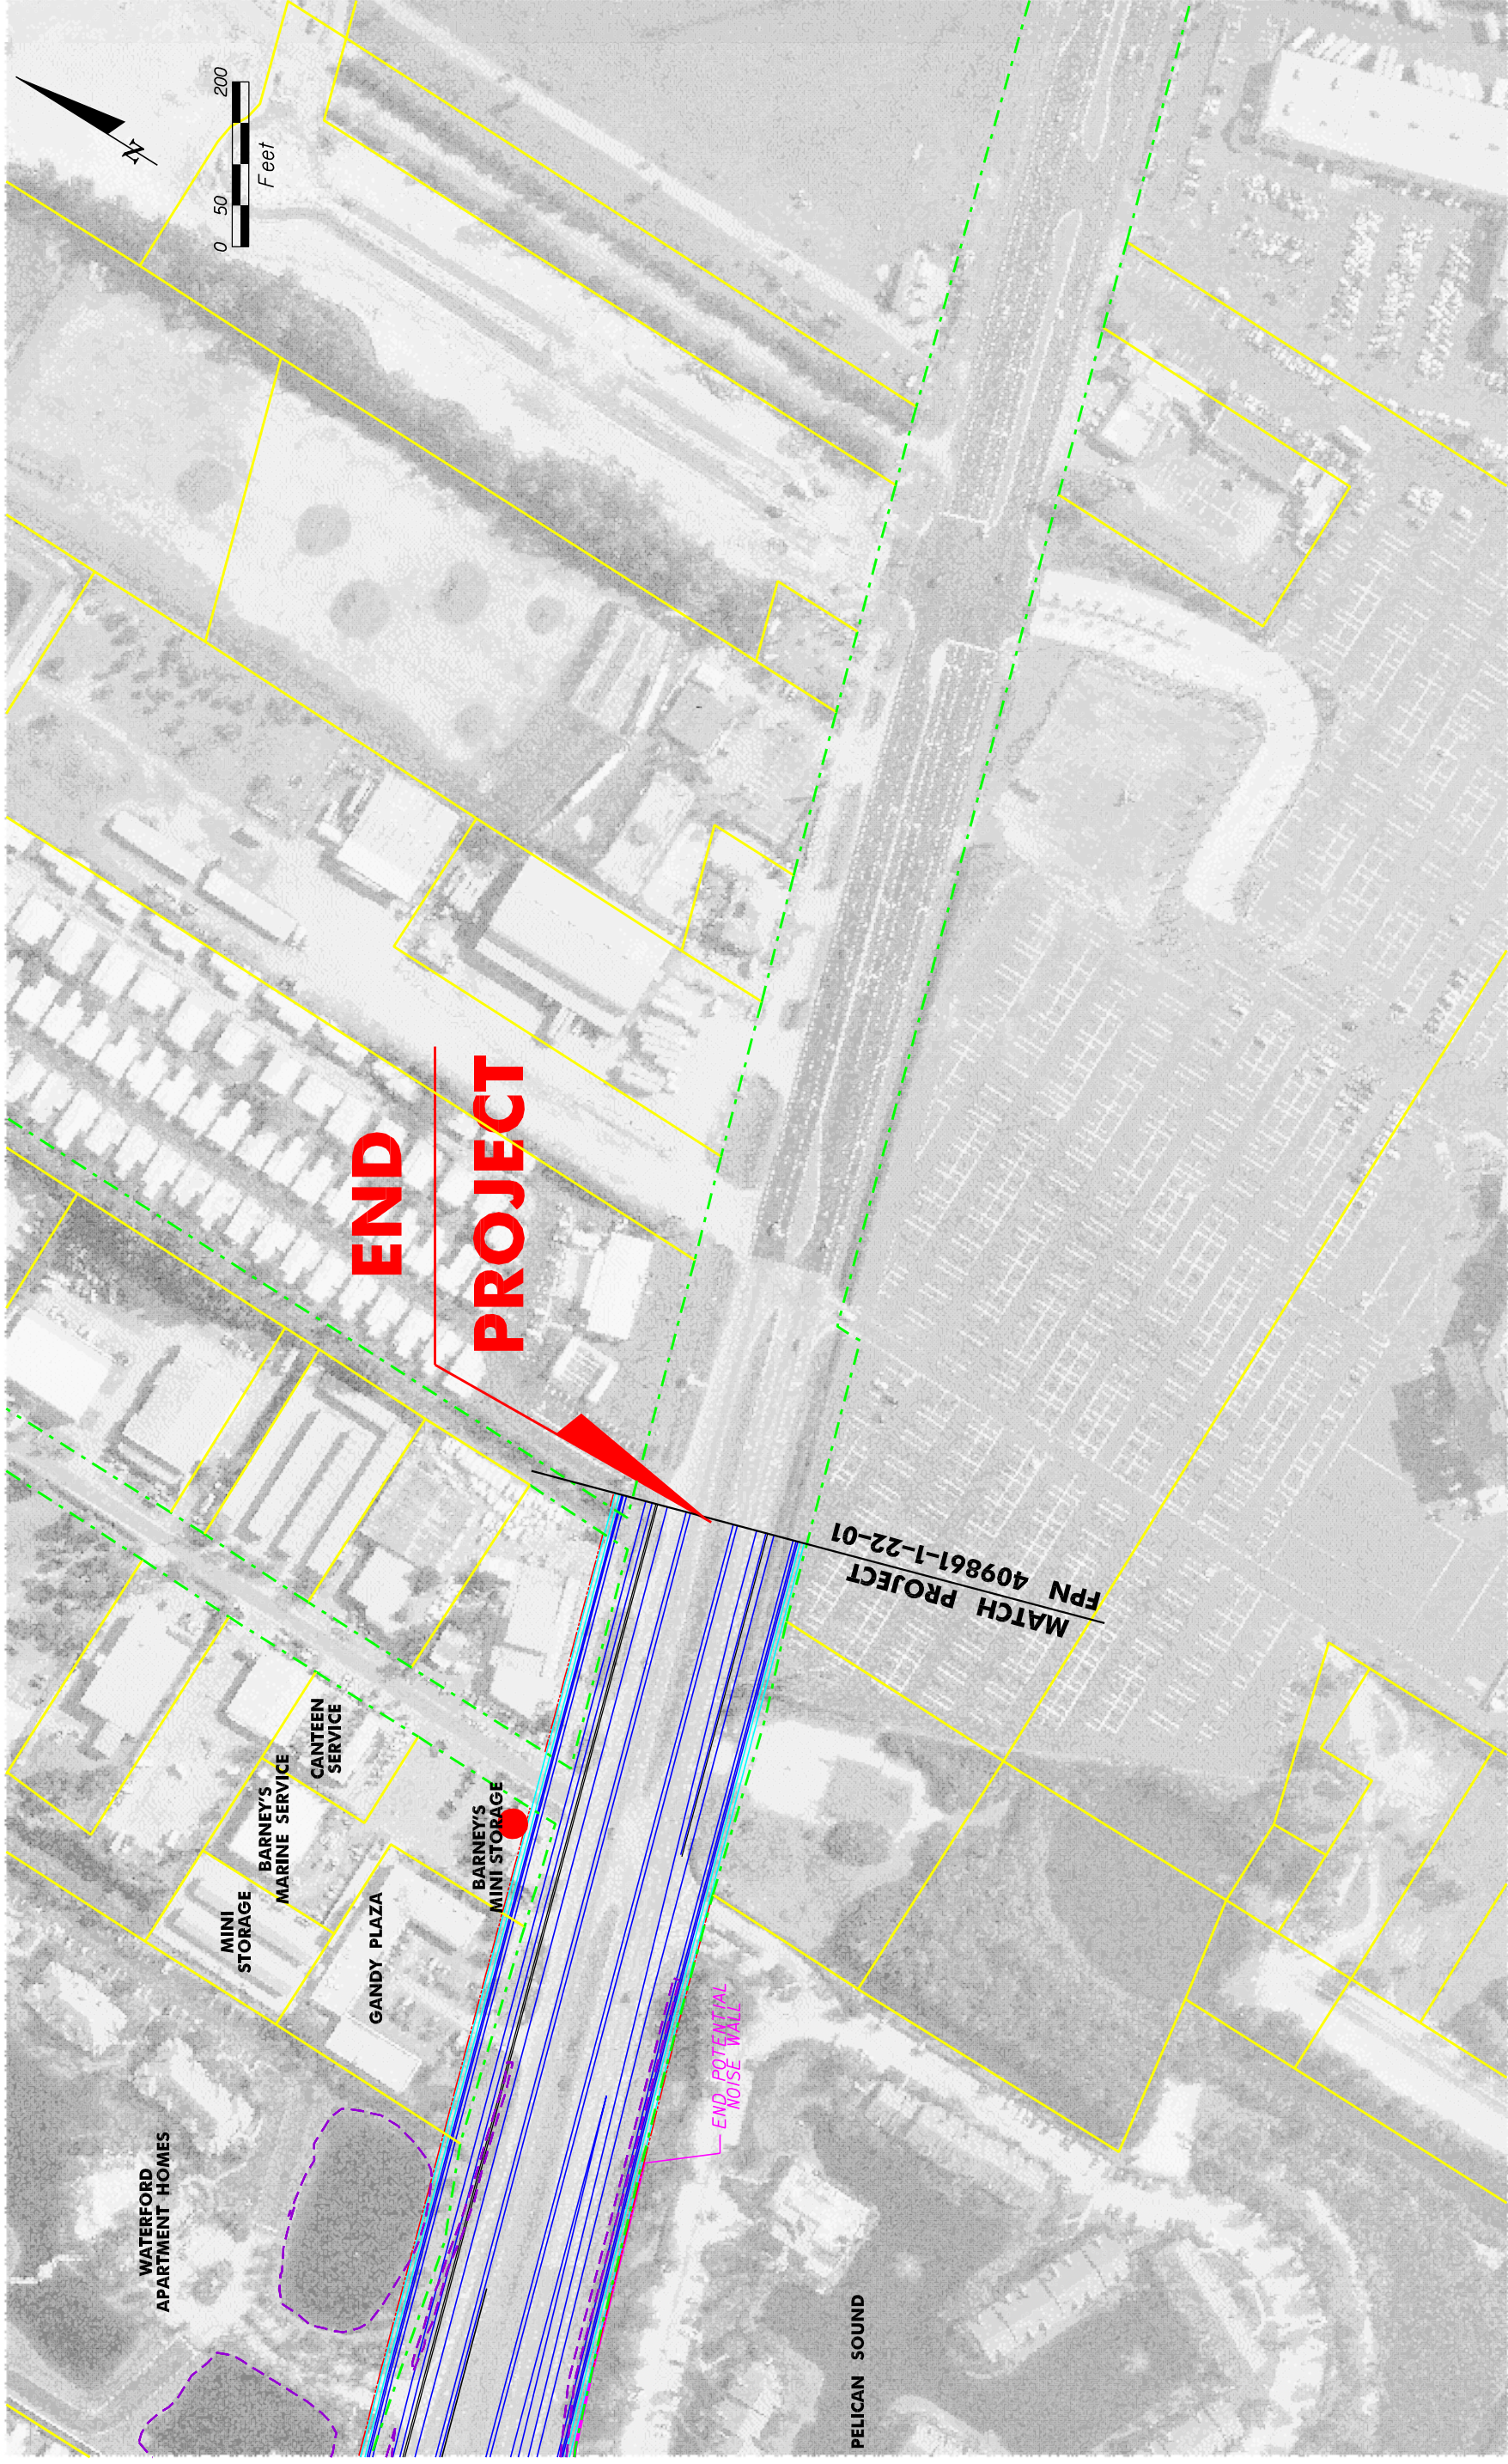

FLIGHT DATE : FEBRUARY 10, 2000

**S.R. 694 (GANDY BLVD) PDE STUDY
FROM U.S. 19 TO EAST OF 4TH STREET
PINELLAS COUNTY, FLORIDA**

**STATE OF FLORIDA
DEPARTMENT OF TRANSPORTATION**

FINANCIAL PROJECT ID

SR 694	PINELLAS	256931-1
--------	----------	----------

ENGINEERING PLANNING

FBSI

 POND SITE
 AIR QUALITY RECEPTOR SITES
 RECEIVER LOCATION
 RESIDENTIAL RELOCATION
 POTENTIAL CONTAMINATION SITE
 NOISE WALL

- - - - - EXISTING RIGHT OF WAY
 - - - - - PROPOSED RIGHT OF WAY
 - - - - - EDGE OF PAVEMENT
 - - - - - PROPERTY LINES
 - - - - - CENTERLINE OF CONSTRUCTION
 - - - - - SIDEWALK

SHEET
NO.

14

SYFNE\$\$\$\$\$