


PREFERRED ROADWAY TYPICAL SECTION – 6-LANE DIVIDED (LOOKING EAST)

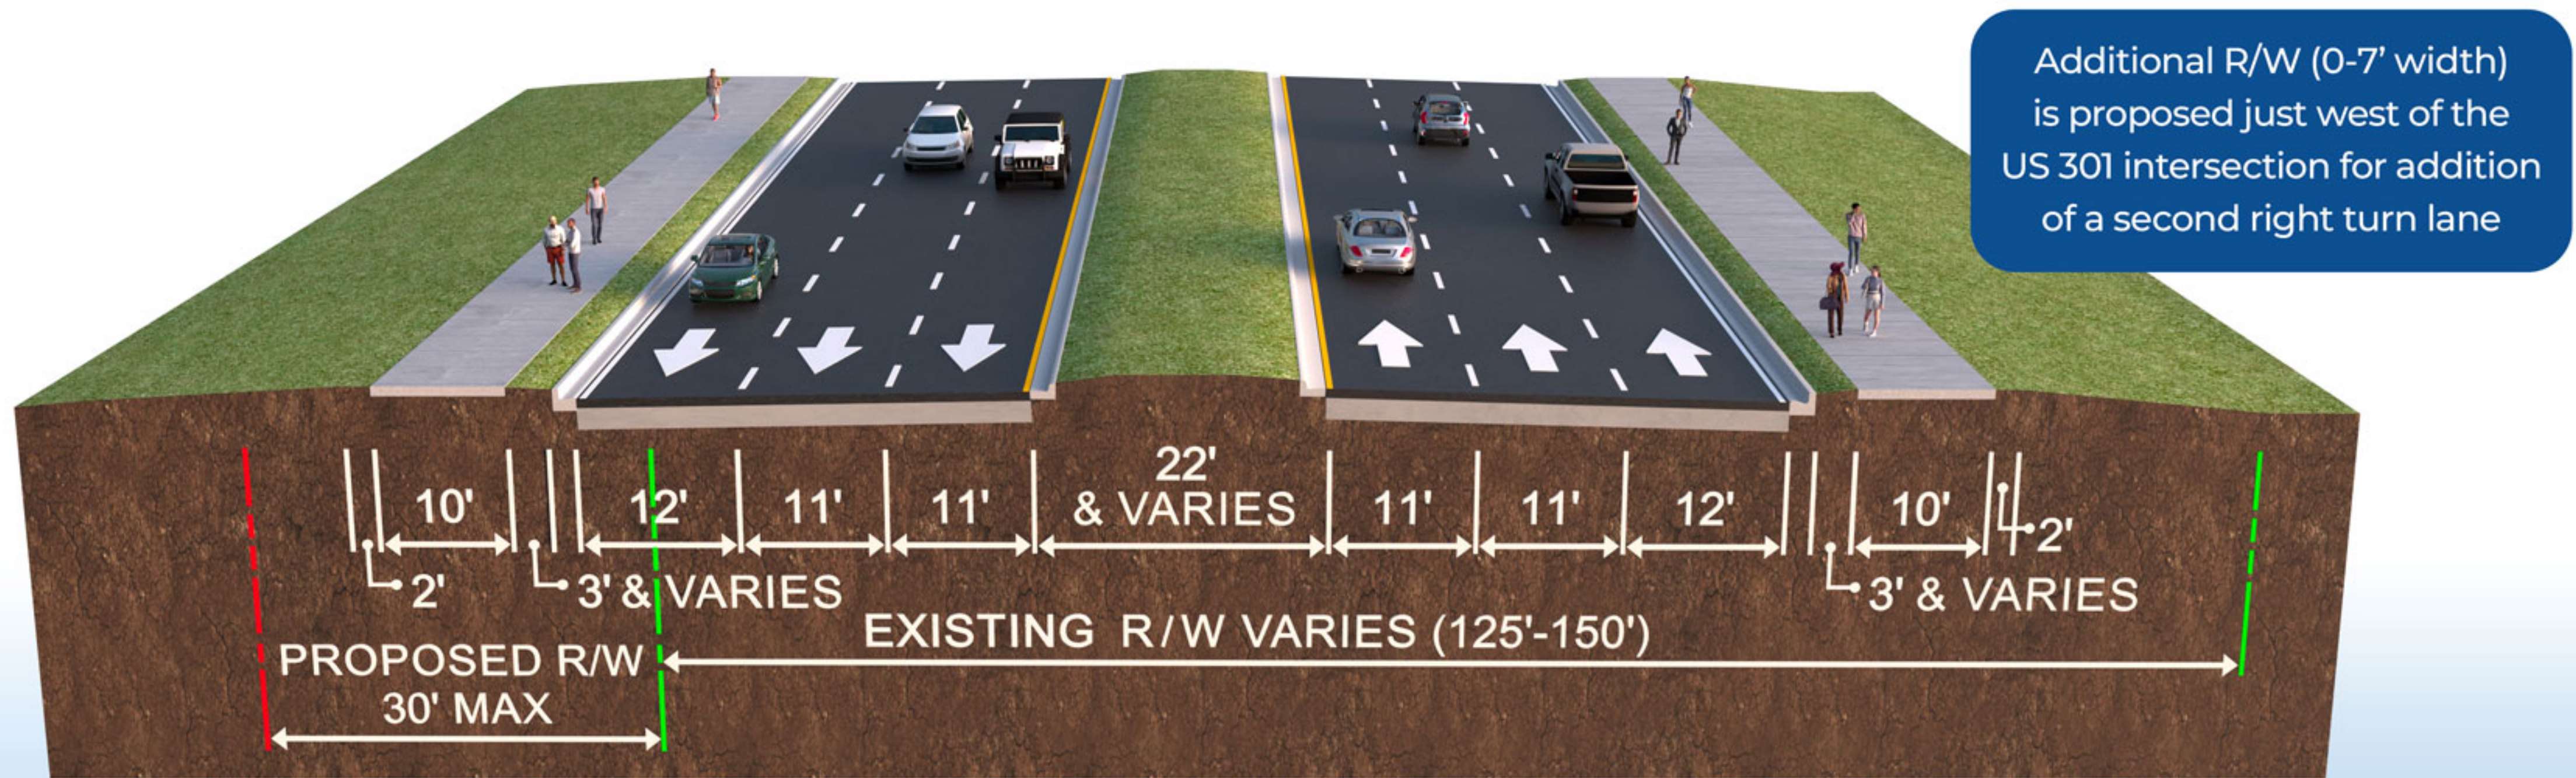

- 10-foot sidewalks will be constructed on both sides of Gibsonton Drive, replacing the 5-foot sidewalks with the project limits
- The wider sidewalks will enhance mobility along Gibsonton Drive
- Proposed stormwater and floodplain compensation needs
 - ▶ 1 new off-site stormwater management site
 - ▶ 1 new off-site floodplain compensation site