




I-275 (SR 93) Design Change Re-evaluation

Project Development and Environment Study from south of 54th Avenue South to north of 4th Street North, Pinellas County, Florida
WPI Segment # 424501-1, ETDM # 12556


SEGMENT B - I-175 TO GANDY BOULEVARD TYPICAL SECTIONS



Previously Approved Alternative

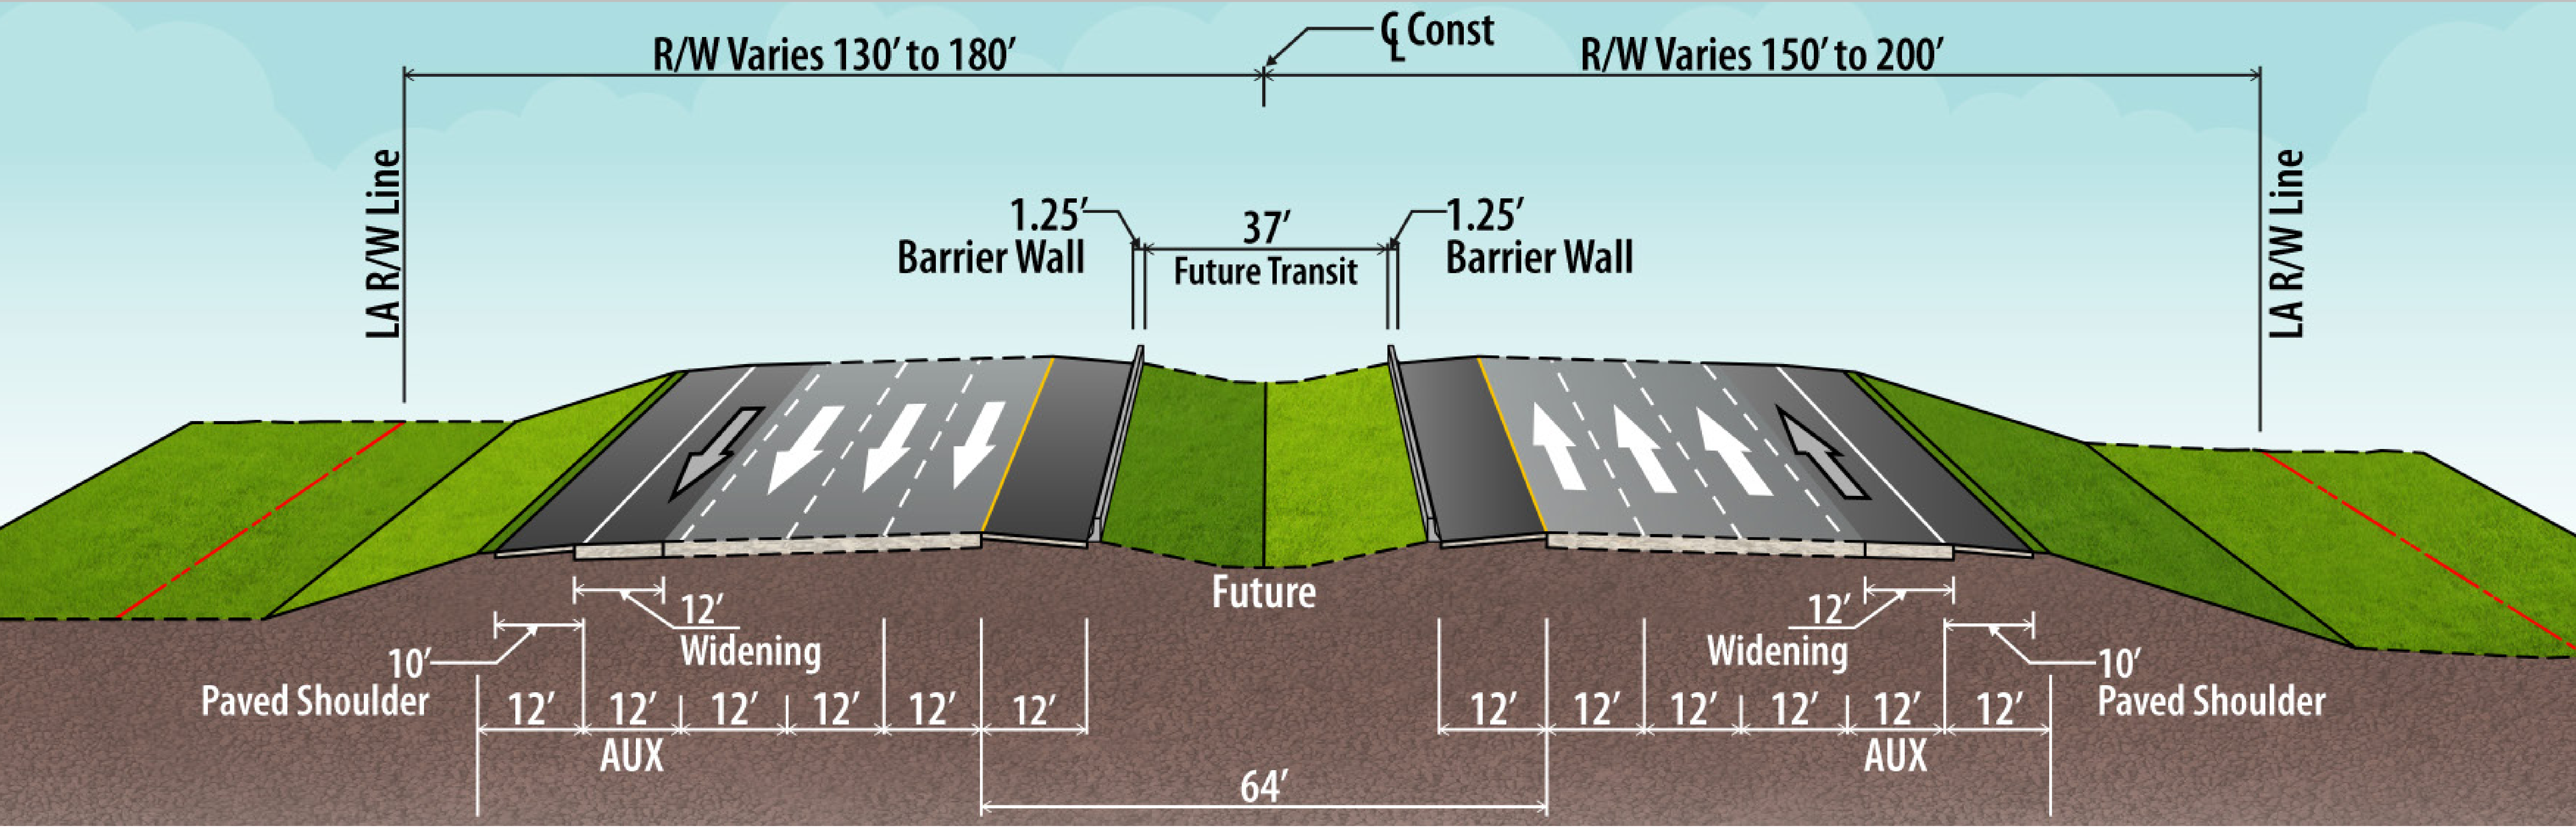

Current Preferred Build Alternative

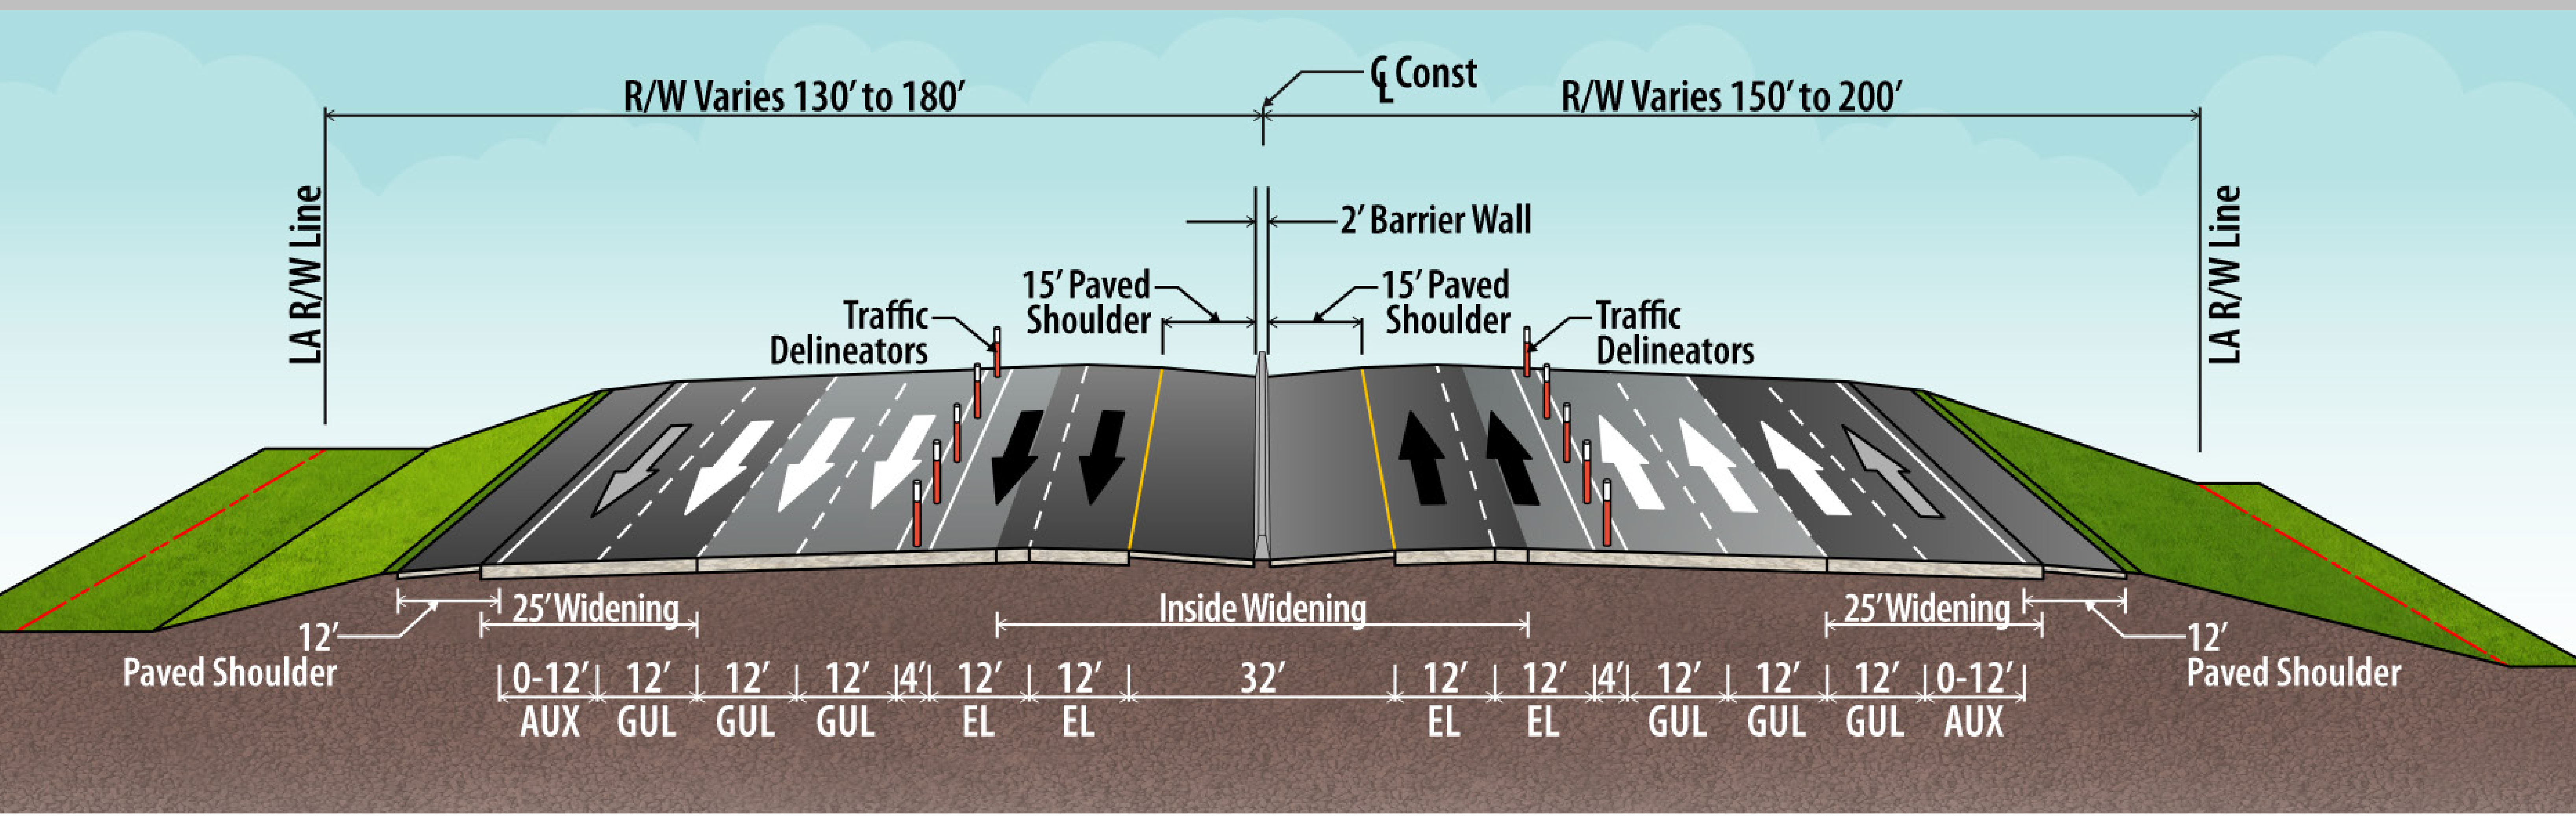

General Use Lane (GUL)
Express Lane (EL)
Auxiliary Lane (AUX)