



TYPICAL SECTIONS

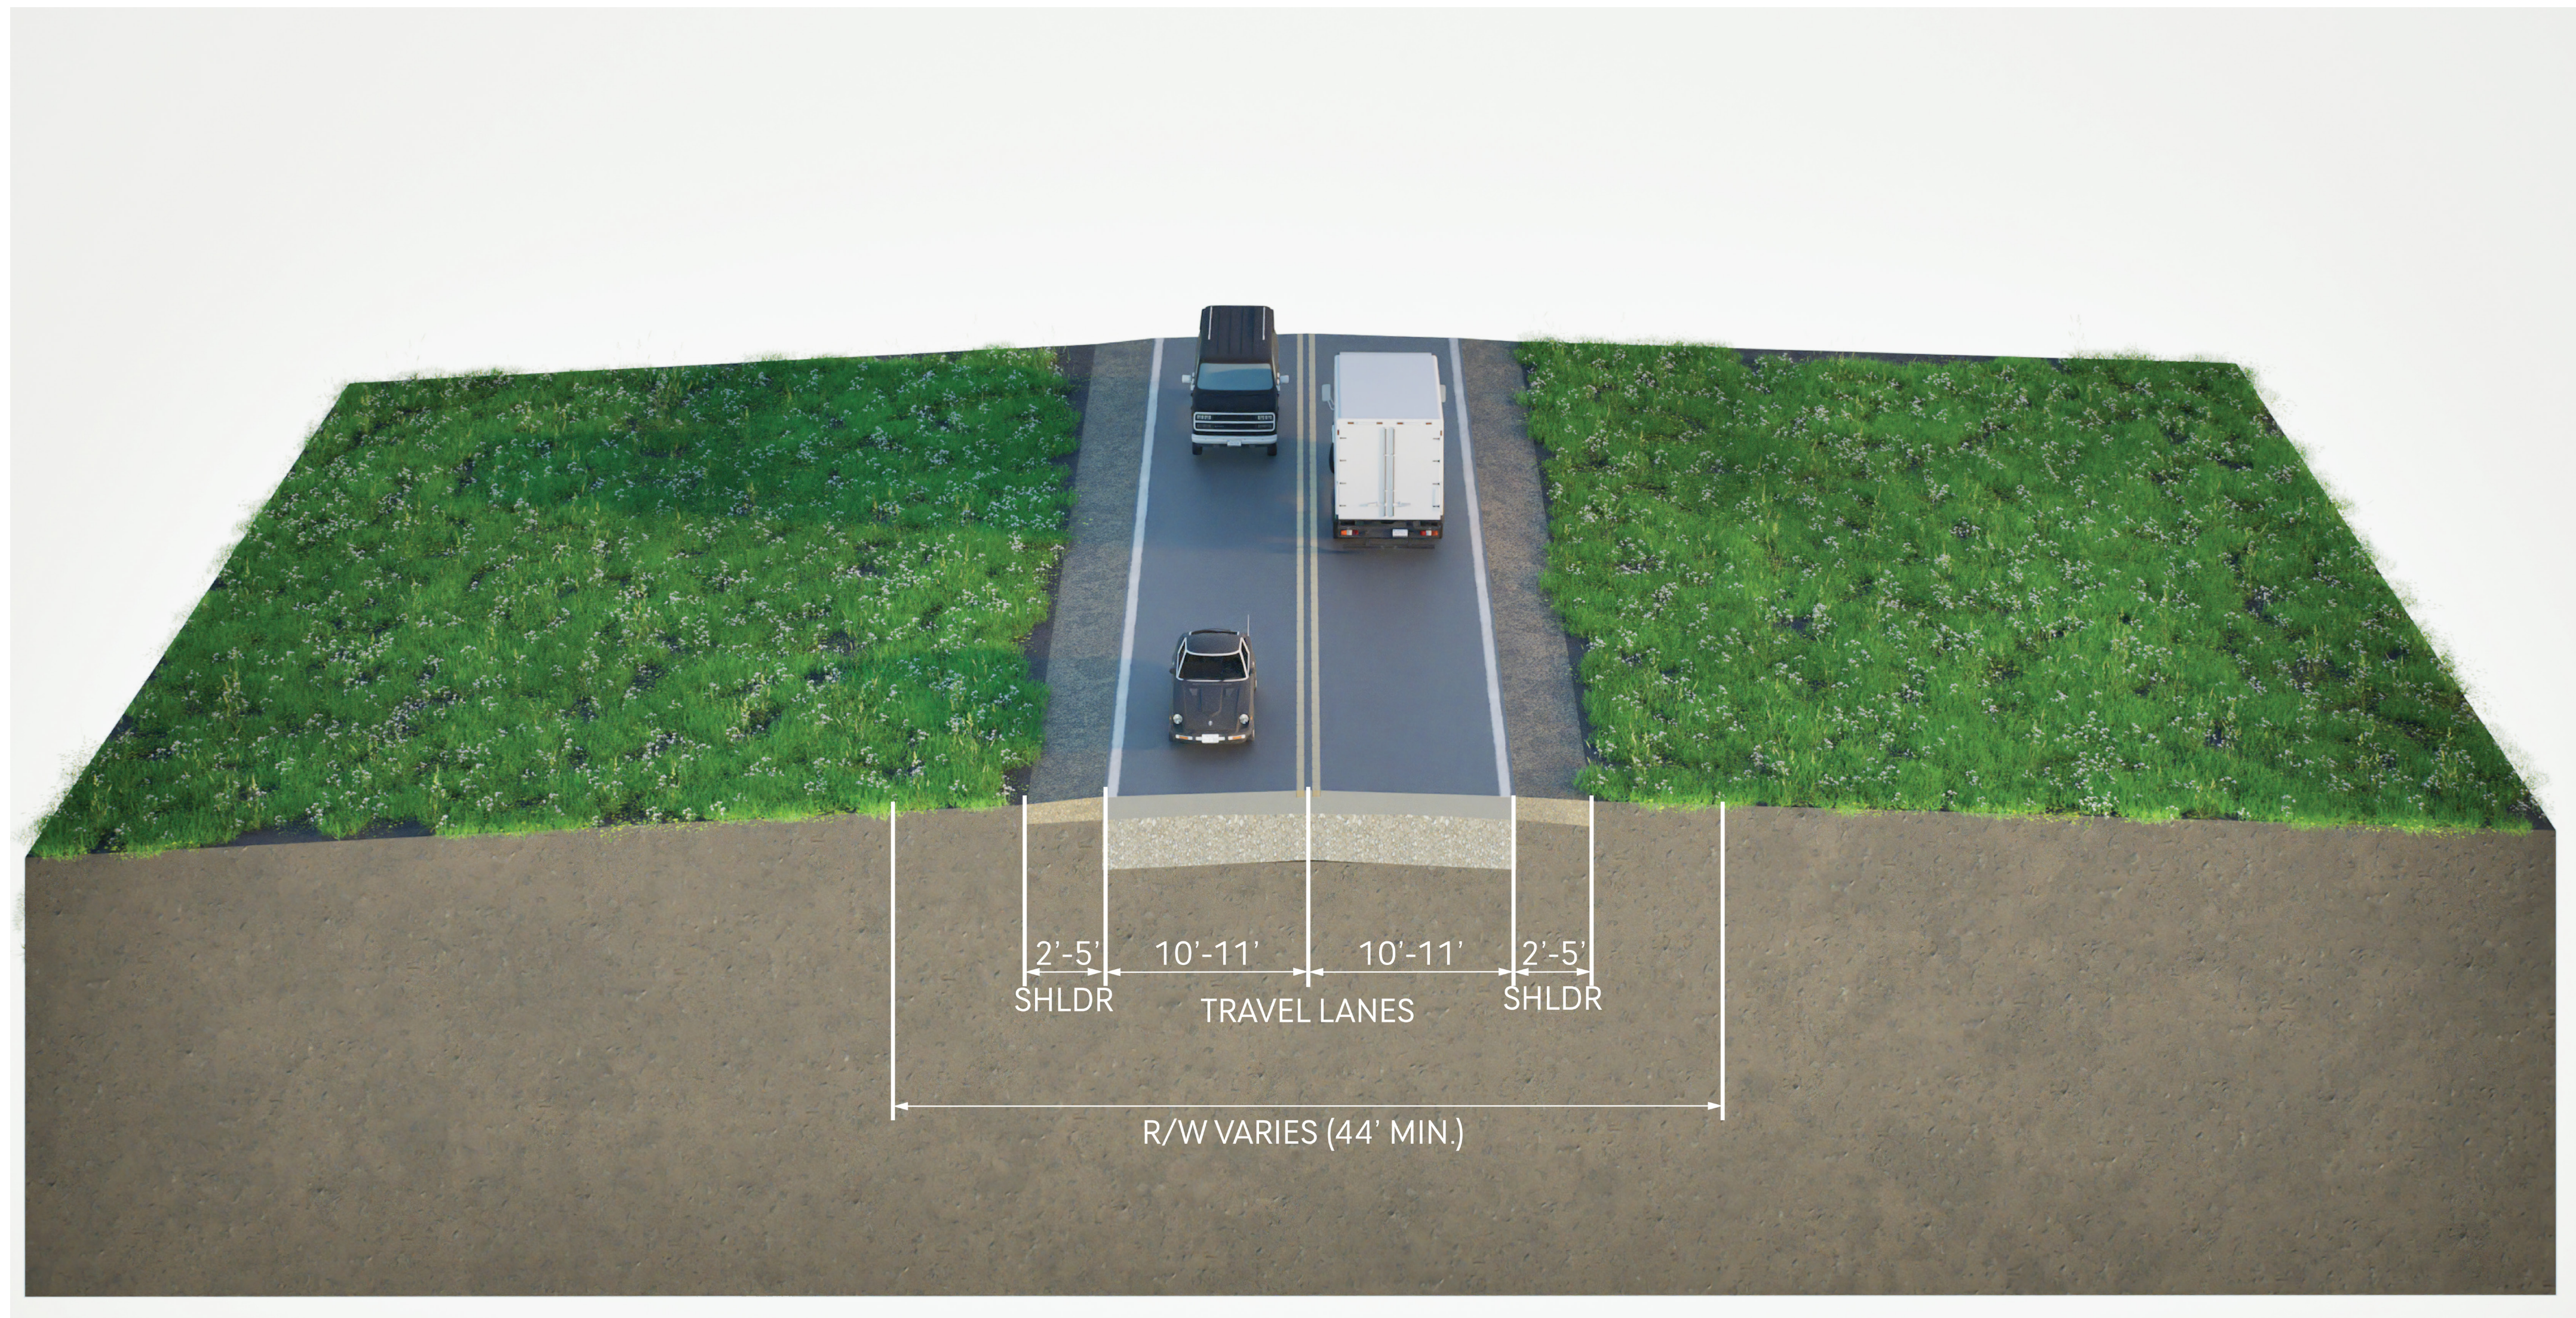

Existing Typical Section

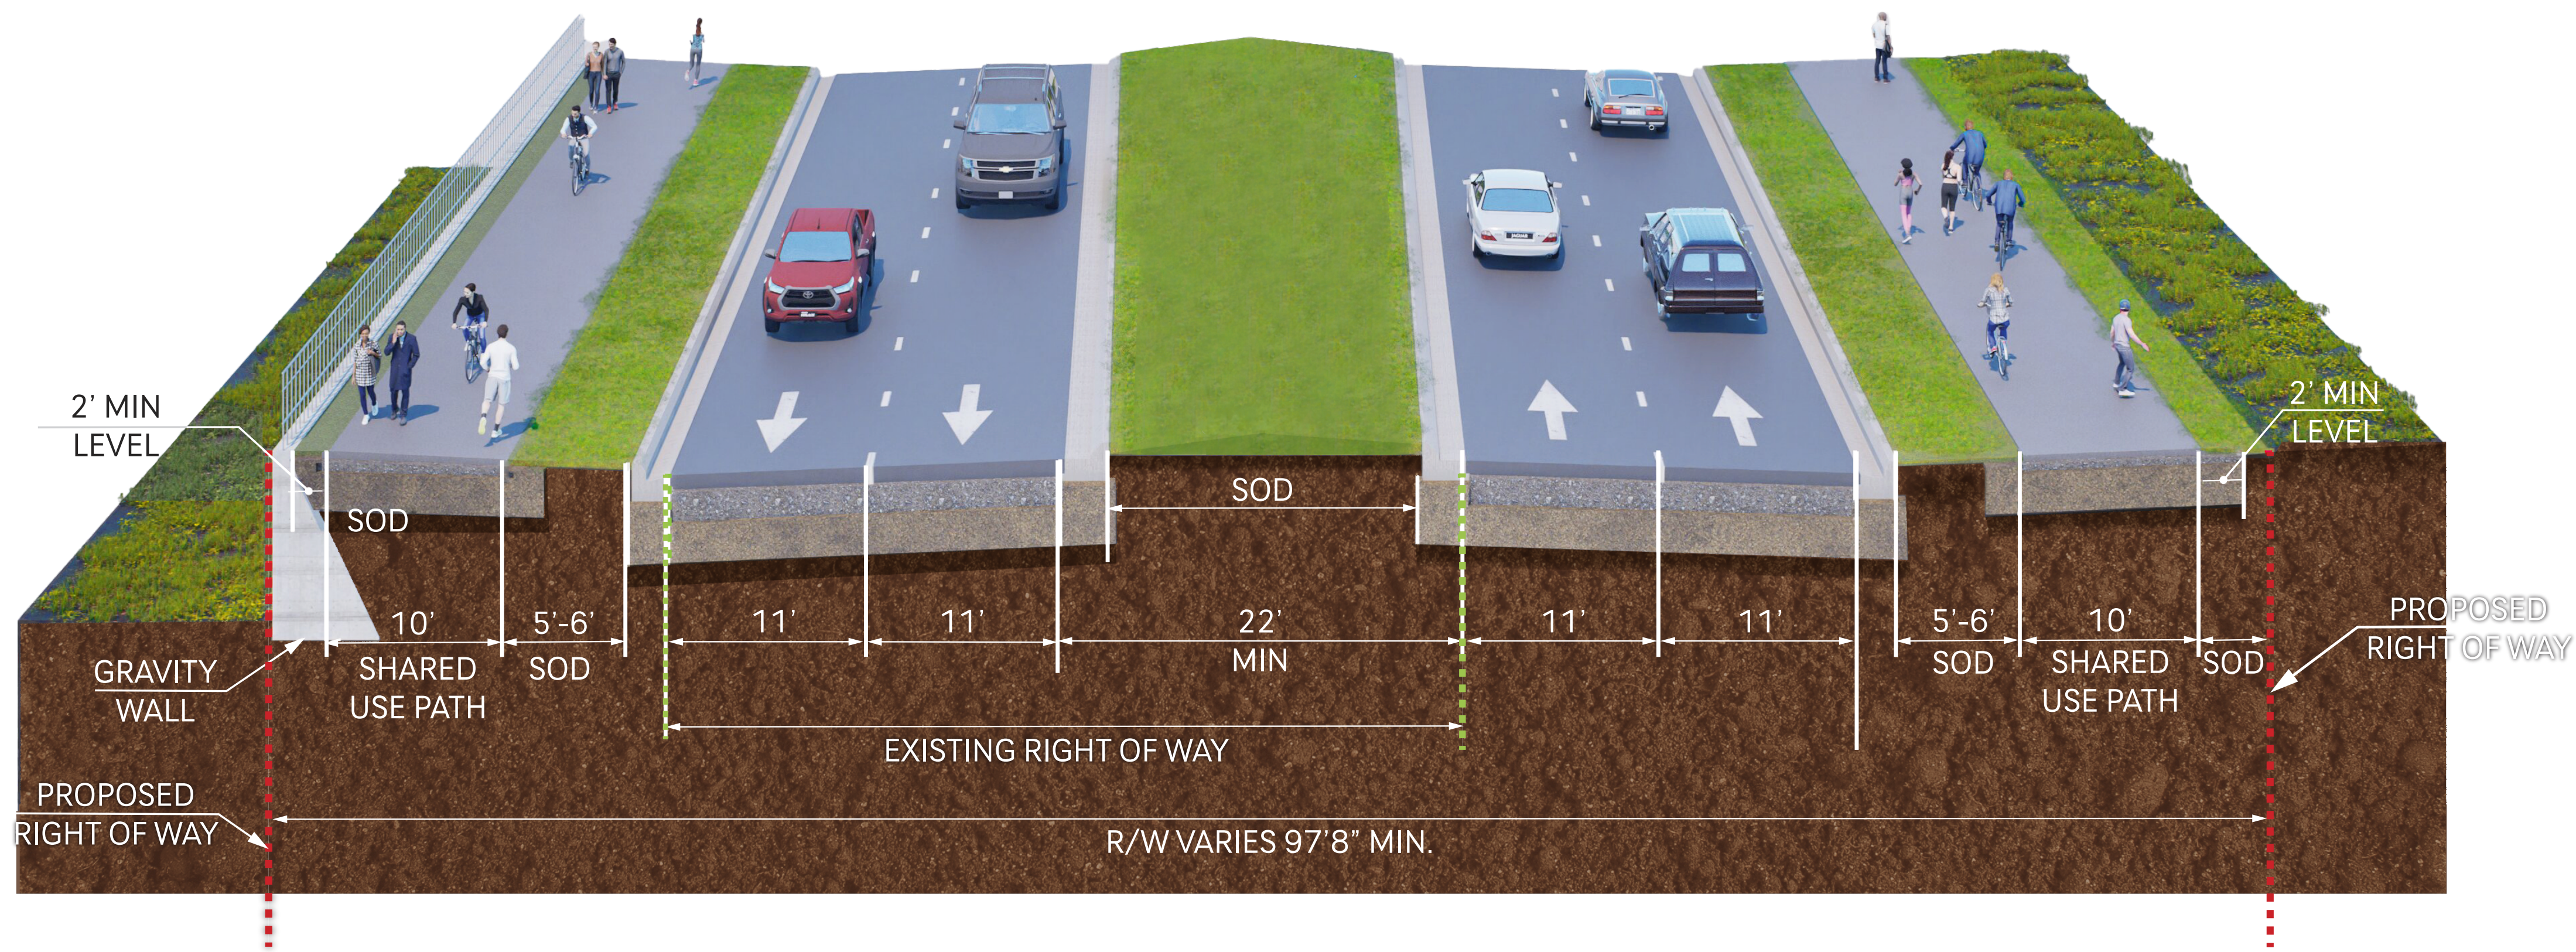

Preferred Typical Section  
(Target Speed and Design Speed is 35 mph)