


EXISTING ROADWAY TYPICAL SECTION



EXISTING BRIDGE TYPICAL SECTION

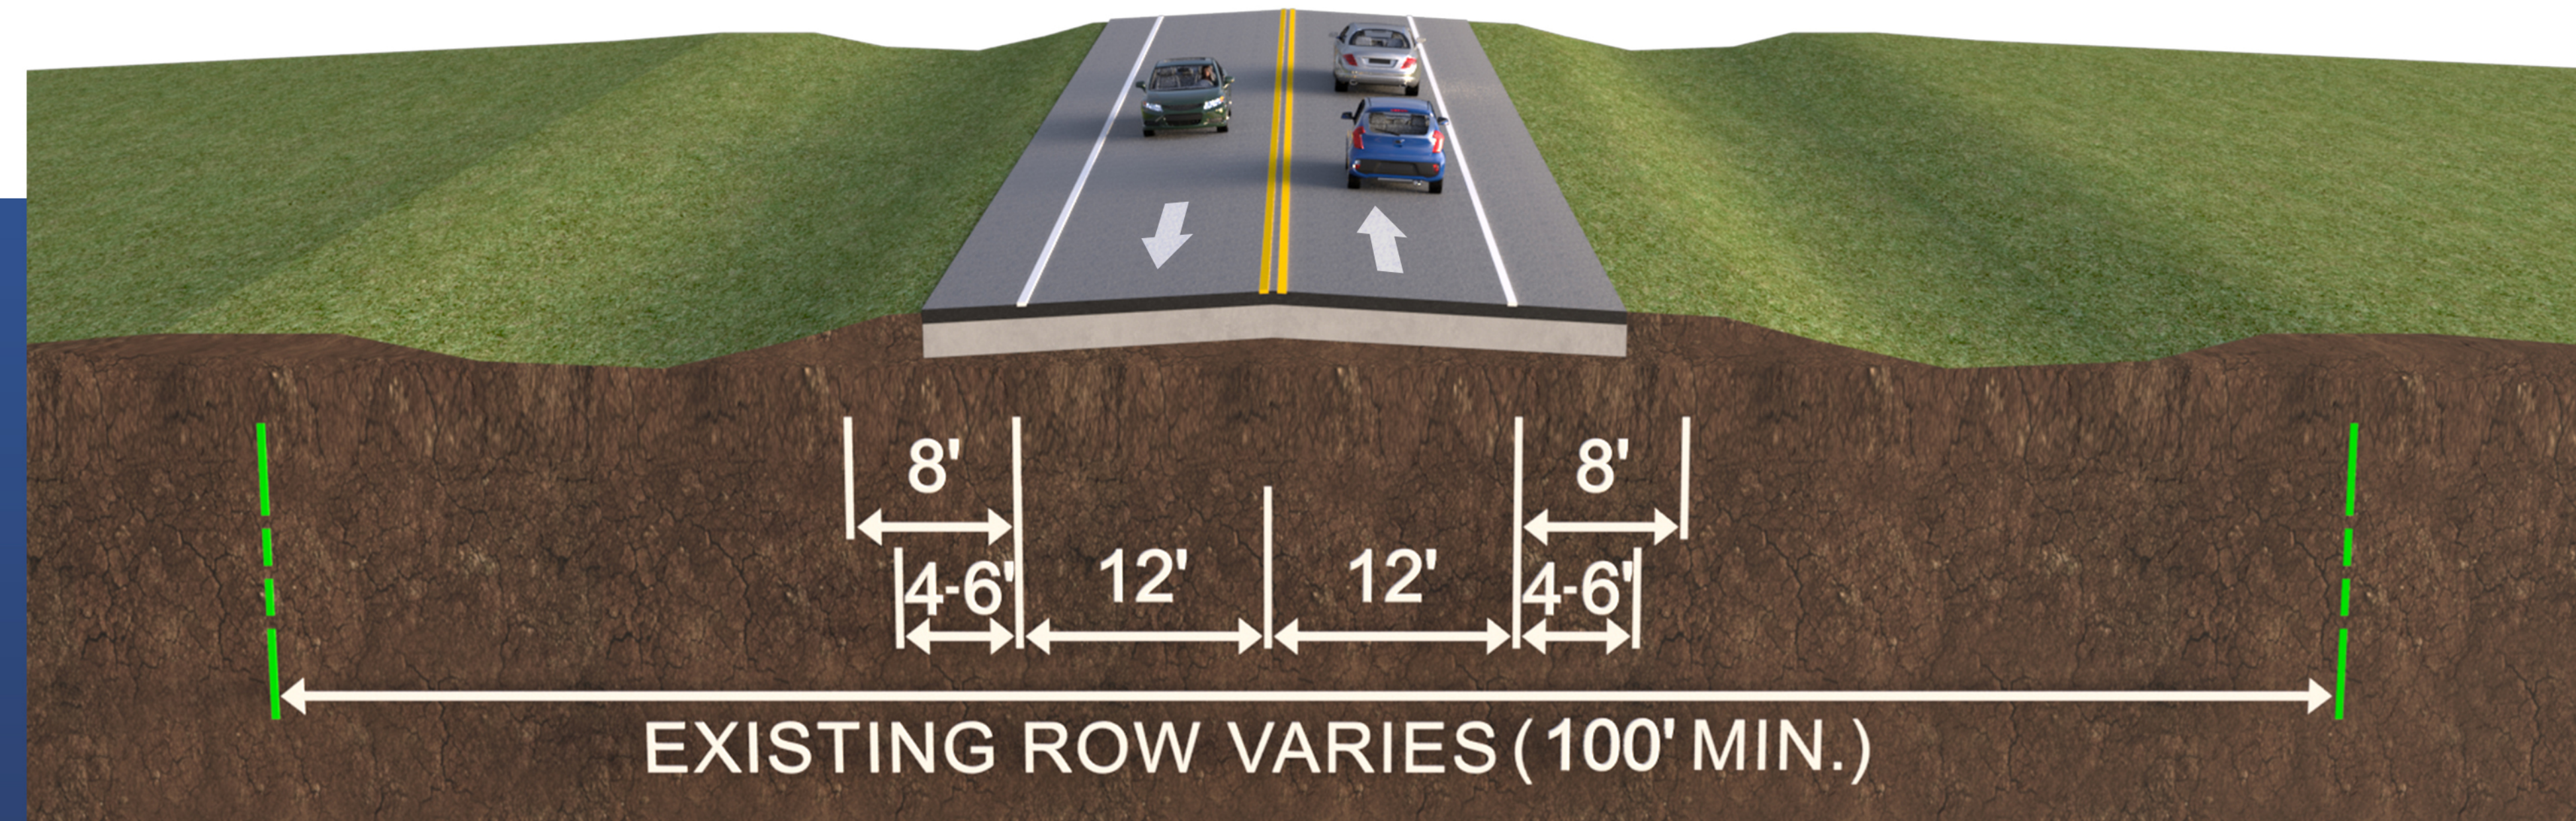