

HISTORIC SITE

— Road Closed

D = 6° 30' 00
L = 854.97'
V = 50 MPH
e = 0.050

MATCHLINE SEE SHEET 2

US 301 SOUTH TO CONNECTOR ROAD


PHOTOGRAPHY
DATE: AUGUST 16, 1999
50' 0' 50' 100'

SCALE: 1"=100'

	FLORIDA DEPARTMENT OF TRANSPORTATION
APPROVED BY :	
	DATE :



U.S. 98 DADE CITY BYPASS
RECOMMENDED ALIGNMENT

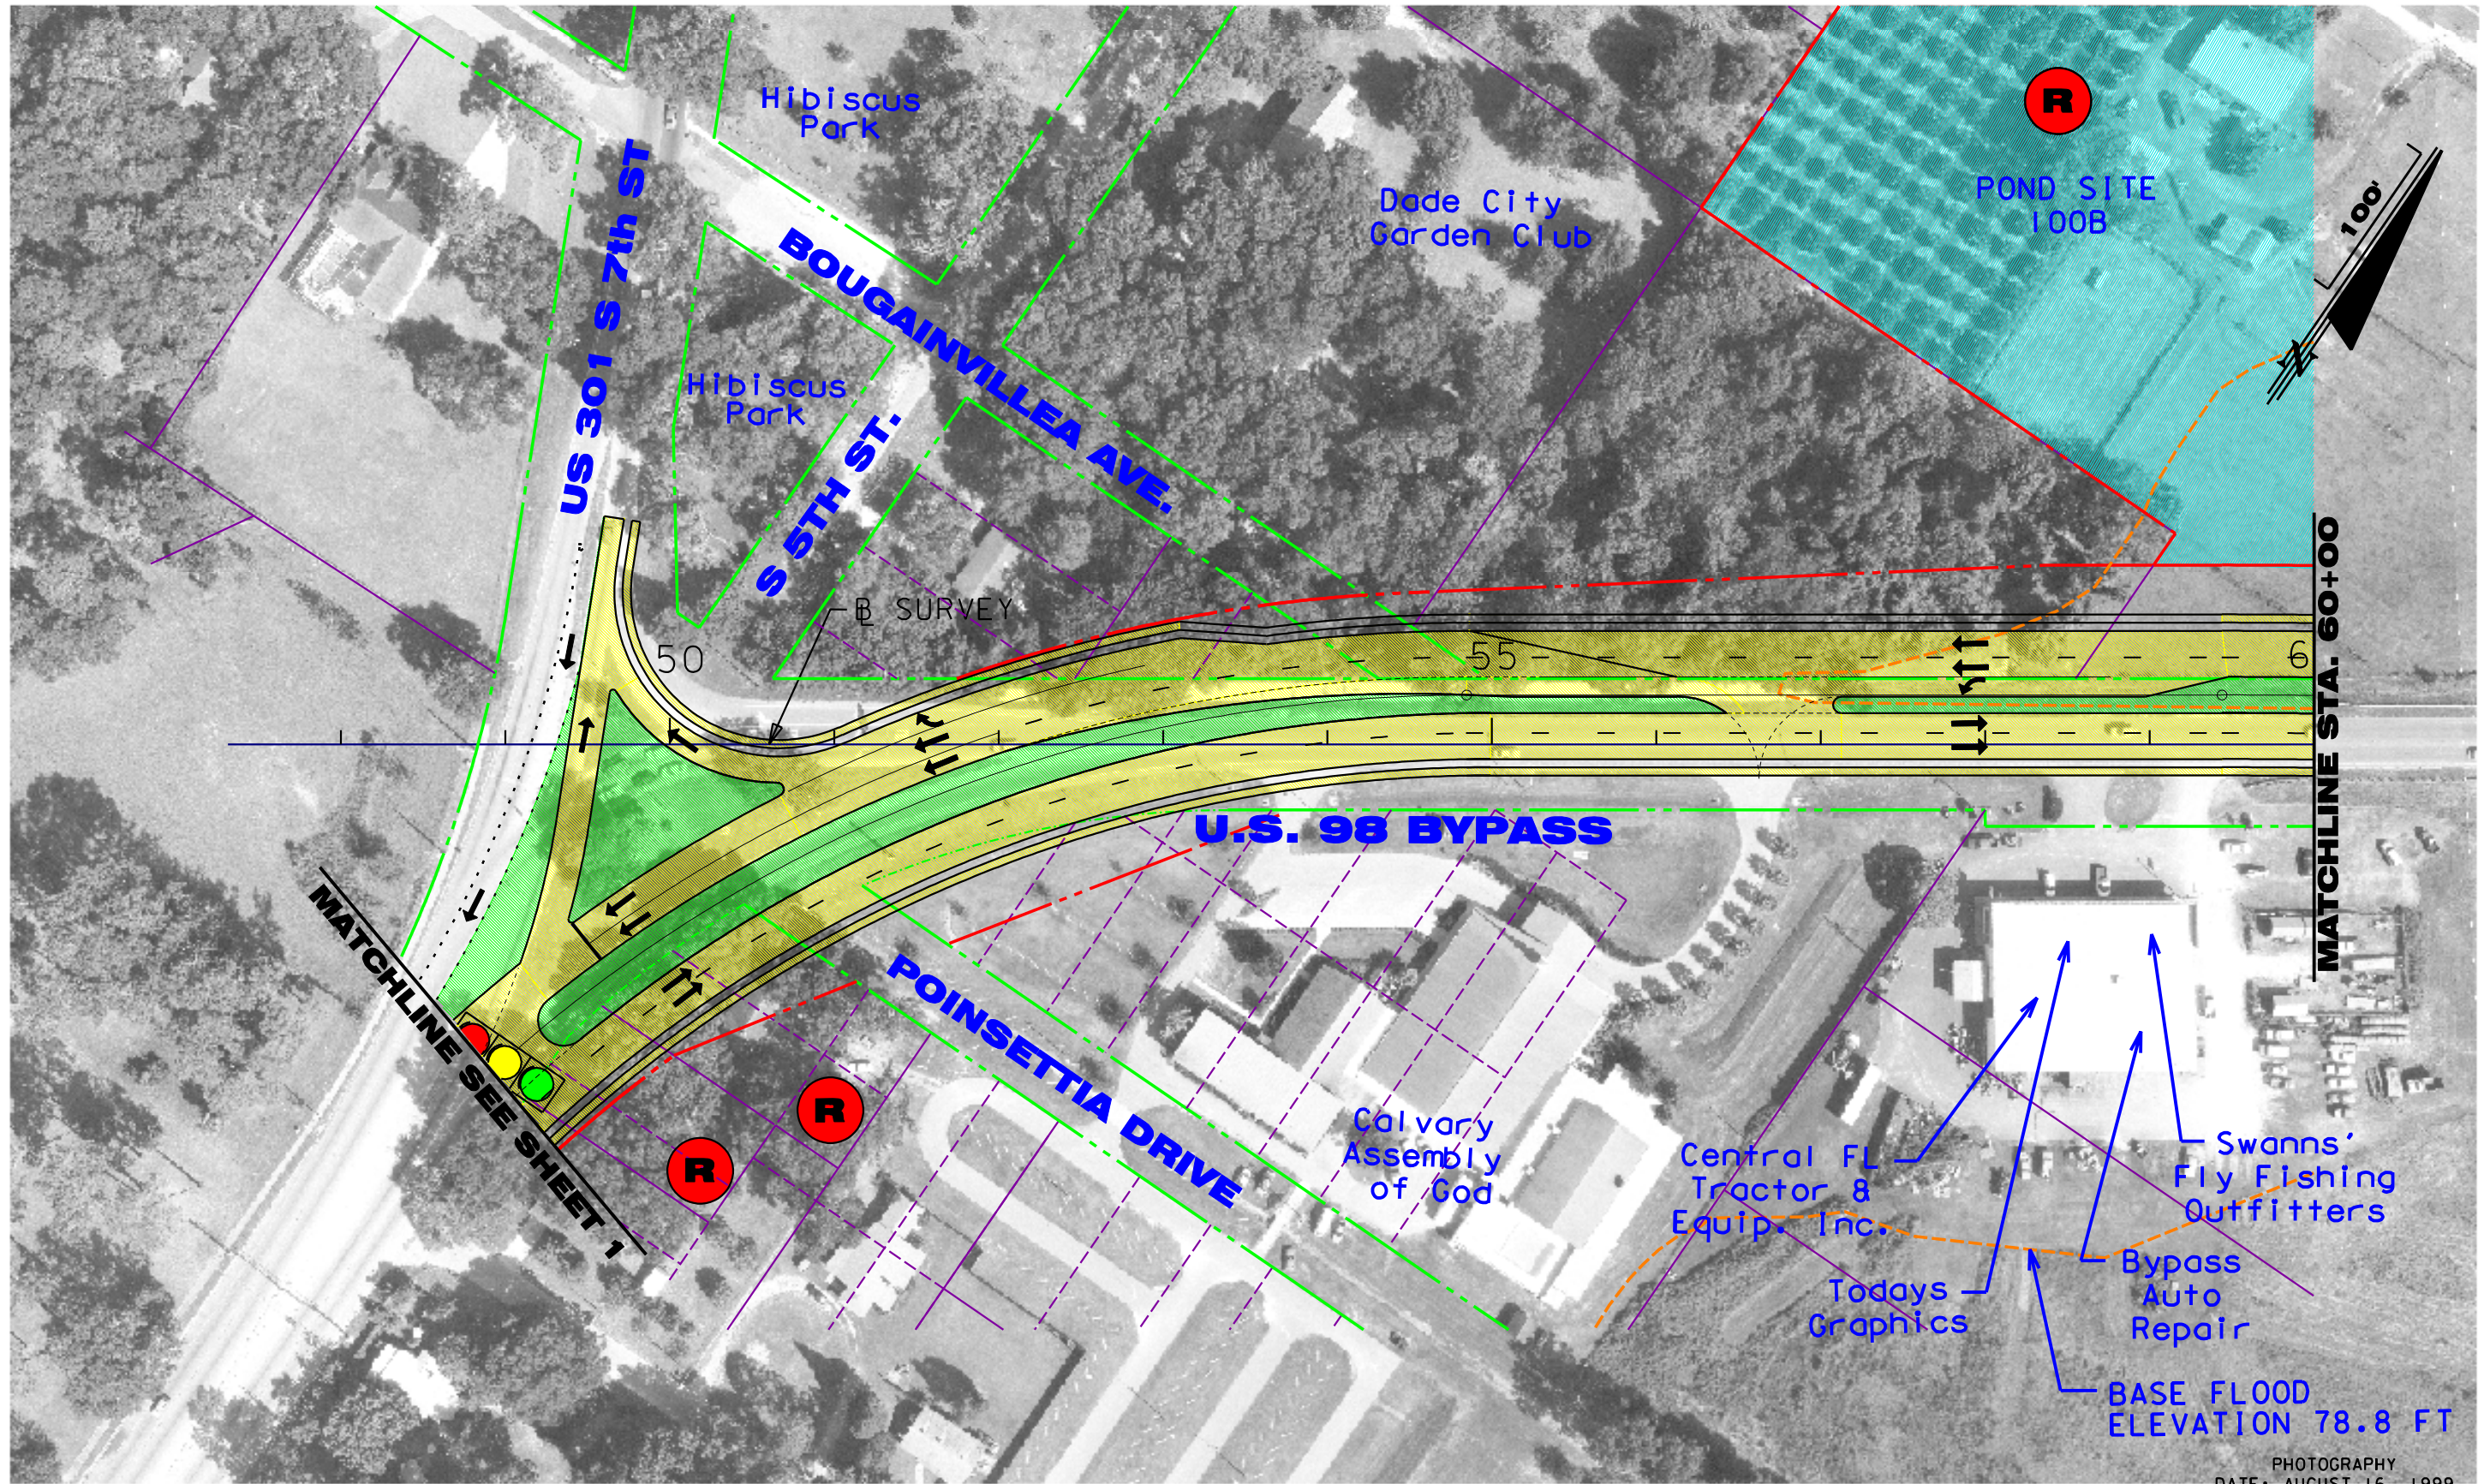

SEGMENT 1

US 301 SOUTH TO CONNECTOR ROAD


REVISIONS											
DATE	BY	DESCRIPTION	DATE	BY	DESCRIPTION	DATE	BY	DESCRIPTION	DATE	BY	DESCRIPTION

FLORIDA DEPARTMENT OF
TRANSPORTATION
APPROVED BY :
DATE :



U.S. 98 DADE CITY BYPASS
RECOMMENDED ALIGNMENT

f:\us98\plan\onFAL102.dgn 09/26/02 \$\$\$SPRFS\$\$

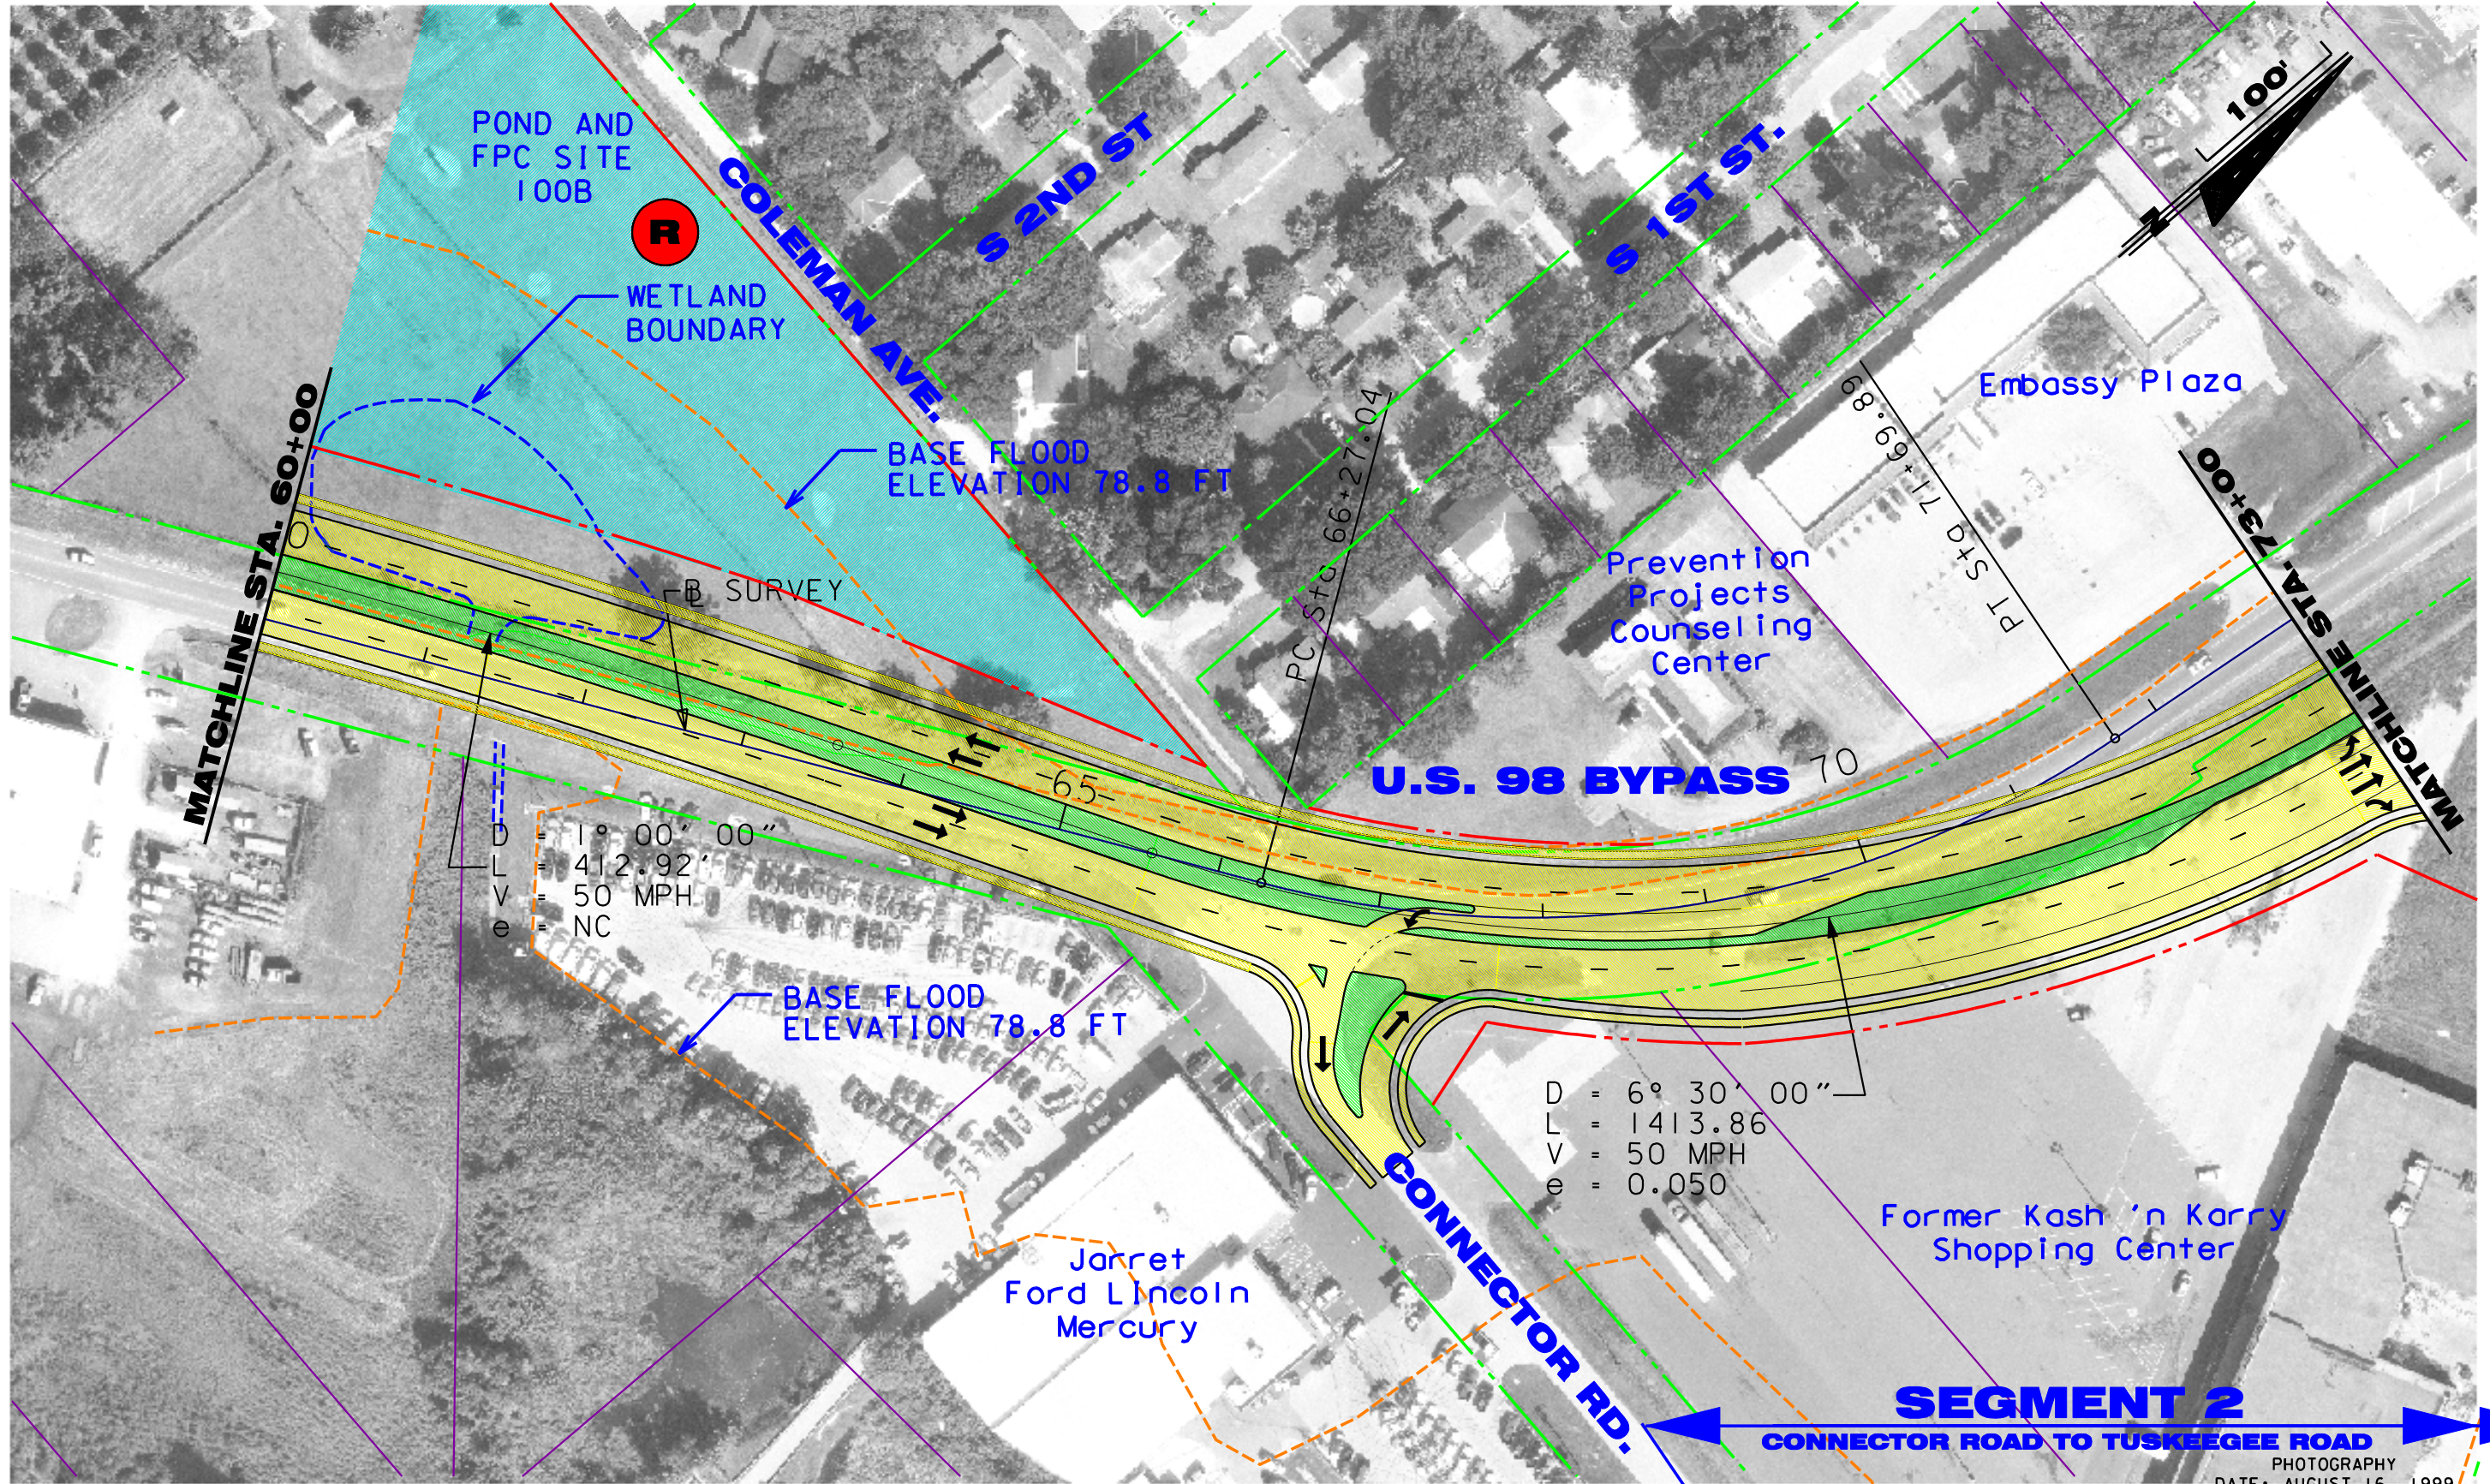

SEGMENT 1

US 301 SOUTH TO CONNECTOR ROAD

SEGMENT 2

CONNECTOR ROAD TO TUSKEGEE ROAD

PHOTOGRAPHY
DATE: AUGUST 16, 1999
50' 0' 50' 100'
SCALE: 1"=100'

86301\0301


R E V I S I O N S														
DATE	BY	DESCRIPTION	DATE	BY	DESCRIPTION	DATE	BY	DESCRIPTION	DATE	BY	DESCRIPTION	DATE	BY	DESCRIPTION

FLORIDA DEPARTMENT OF
TRANSPORTATION
APPROVED BY :
DATE :



U.S. 98 DADE CITY BYPASS
RECOMMENDED ALIGNMENT

f:\us98\plan\on\alt03.dgn 09/26/02 \$\$\$prf\$\$\$

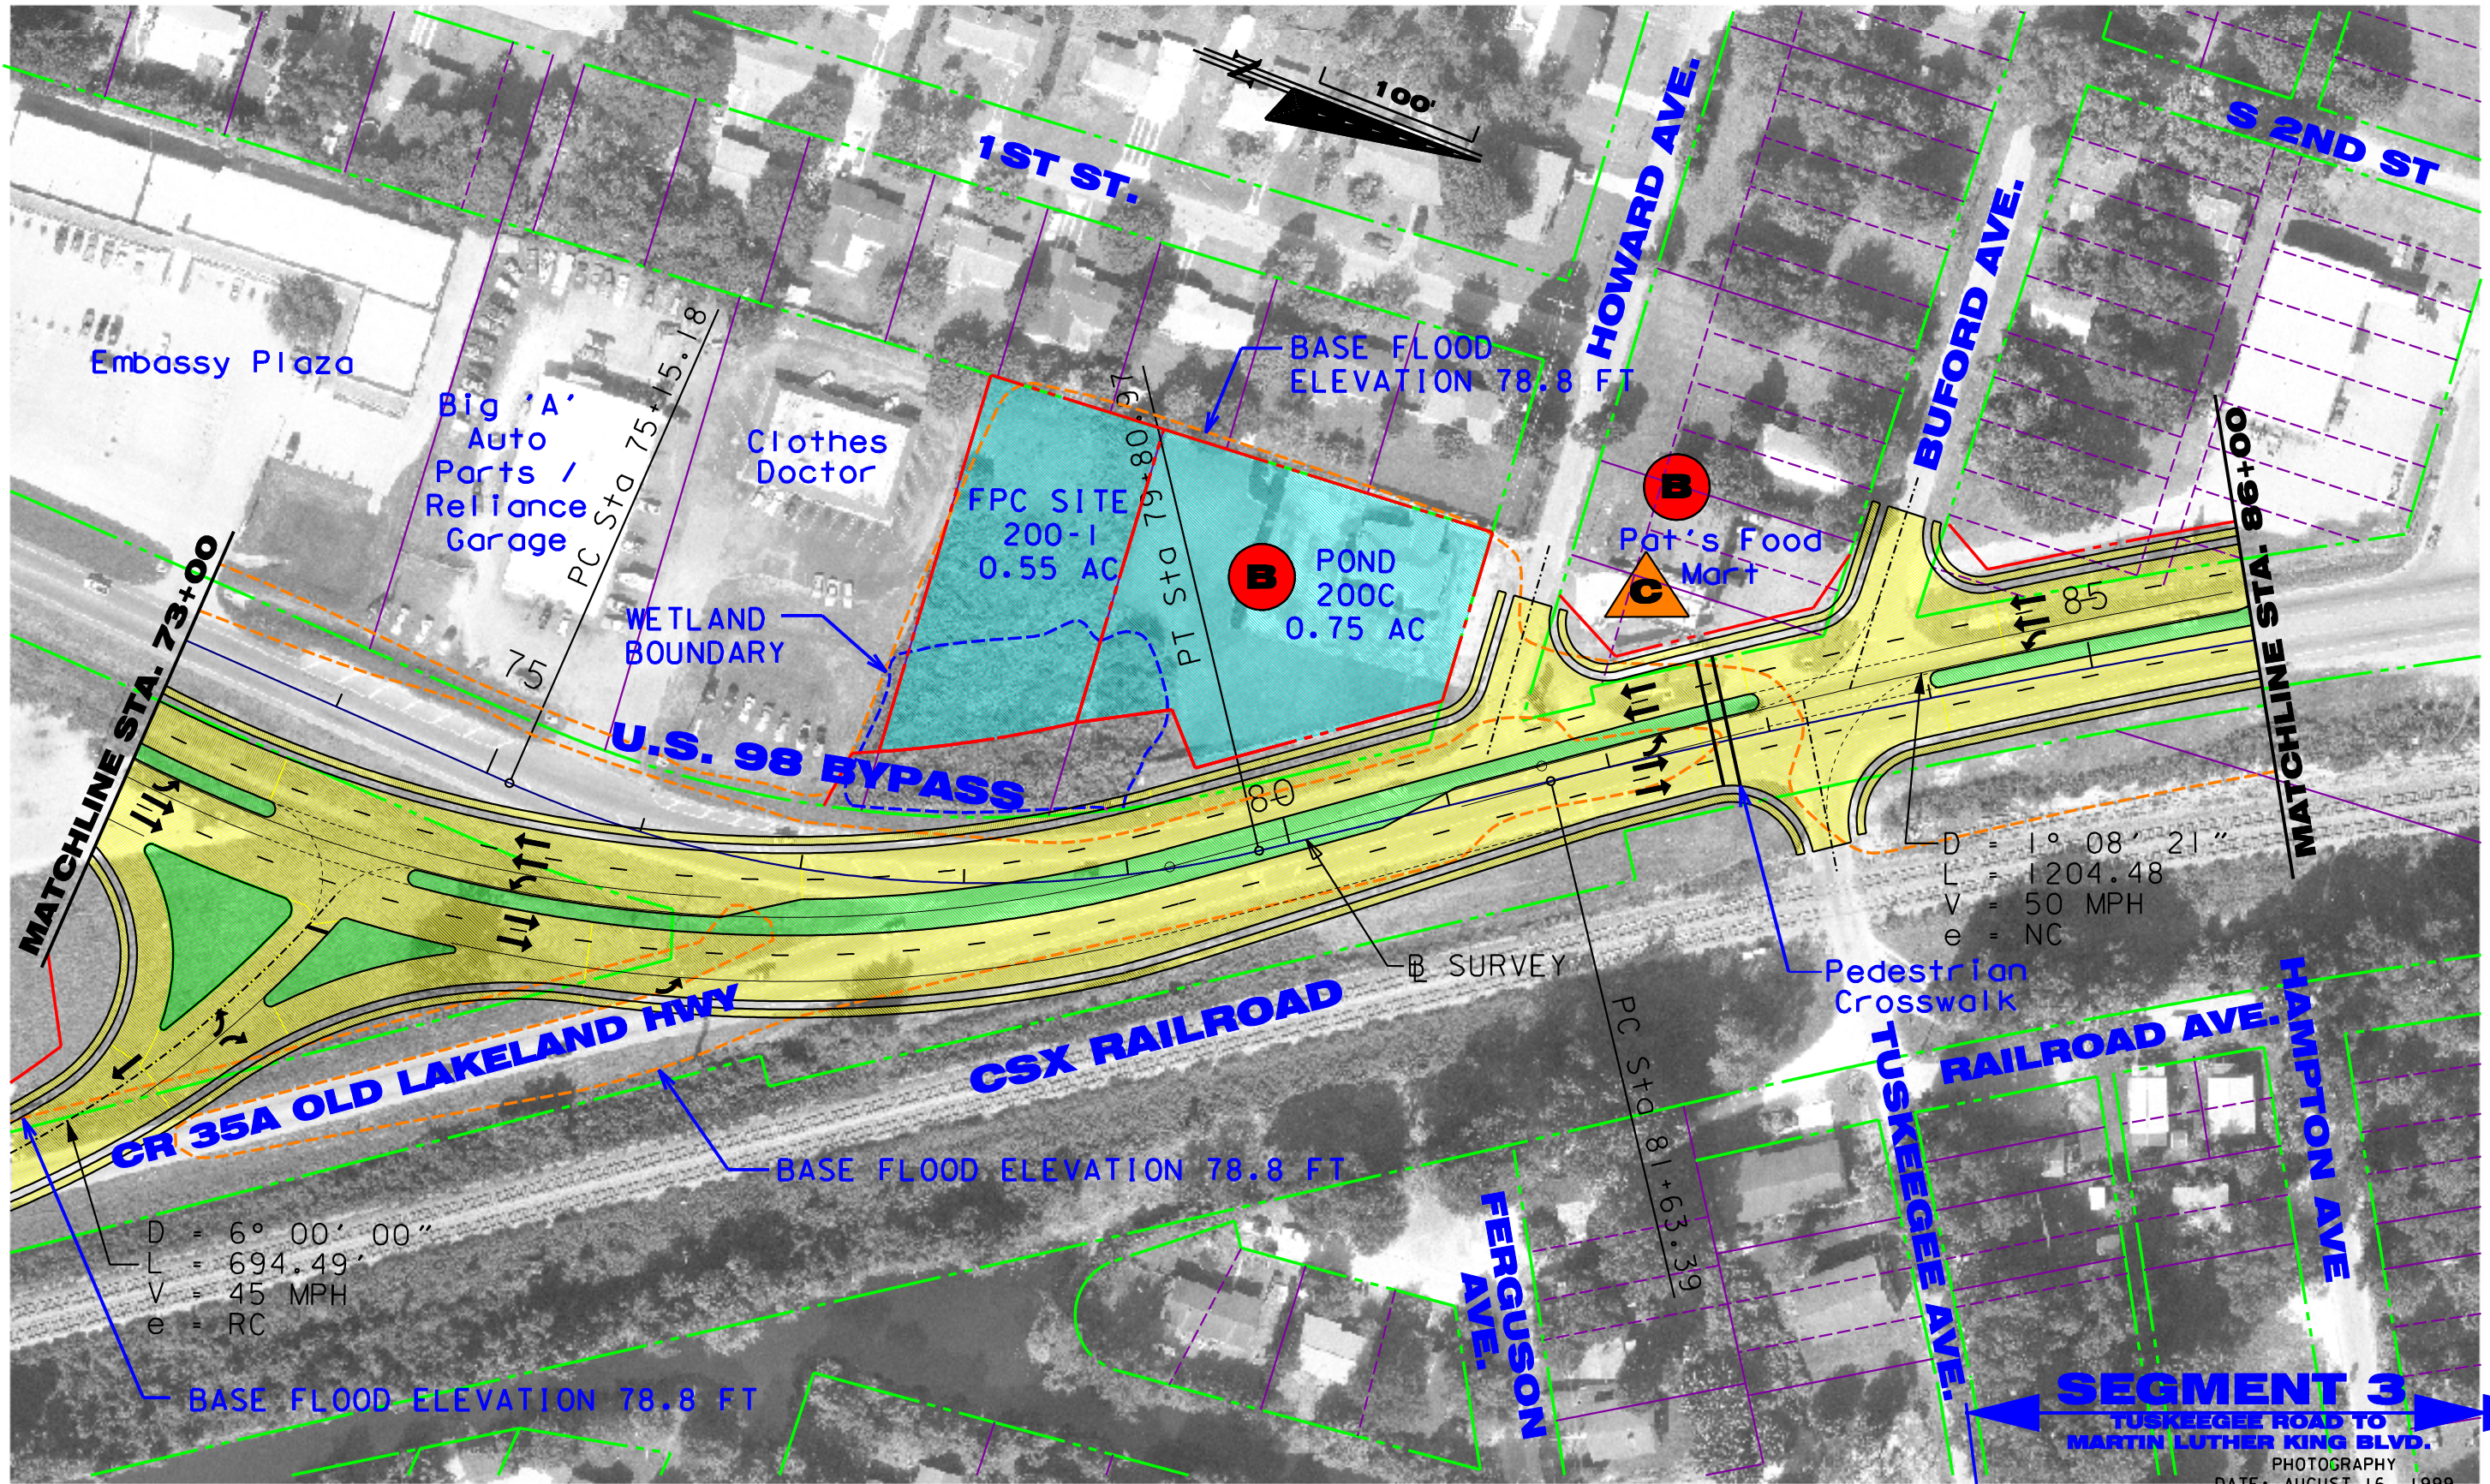

SEGMENT 2
CONNECTOR ROAD TO TUSKEEGEE ROAD

SEGMENT 3
TUSKEEGEE ROAD TO MARTIN LUTHER KING BLVD.

PHOTOGRAPHY
DATE: AUGUST 16, 1999
50' 0' 50' 100'
SCALE: 1"=100'

86301\0301


R E V I S I O N S														
DATE	BY	DESCRIPTION	DATE	BY	DESCRIPTION	DATE	BY	DESCRIPTION	DATE	BY	DESCRIPTION	DATE	BY	DESCRIPTION

FLORIDA DEPARTMENT OF
TRANSPORTATION
APPROVED BY :
DATE :



U.S. 98 DADE CITY BYPASS
RECOMMENDED ALIGNMENT

f:\us98\plan\planf104.dgn 09/26/02 \$\$\$prfsss

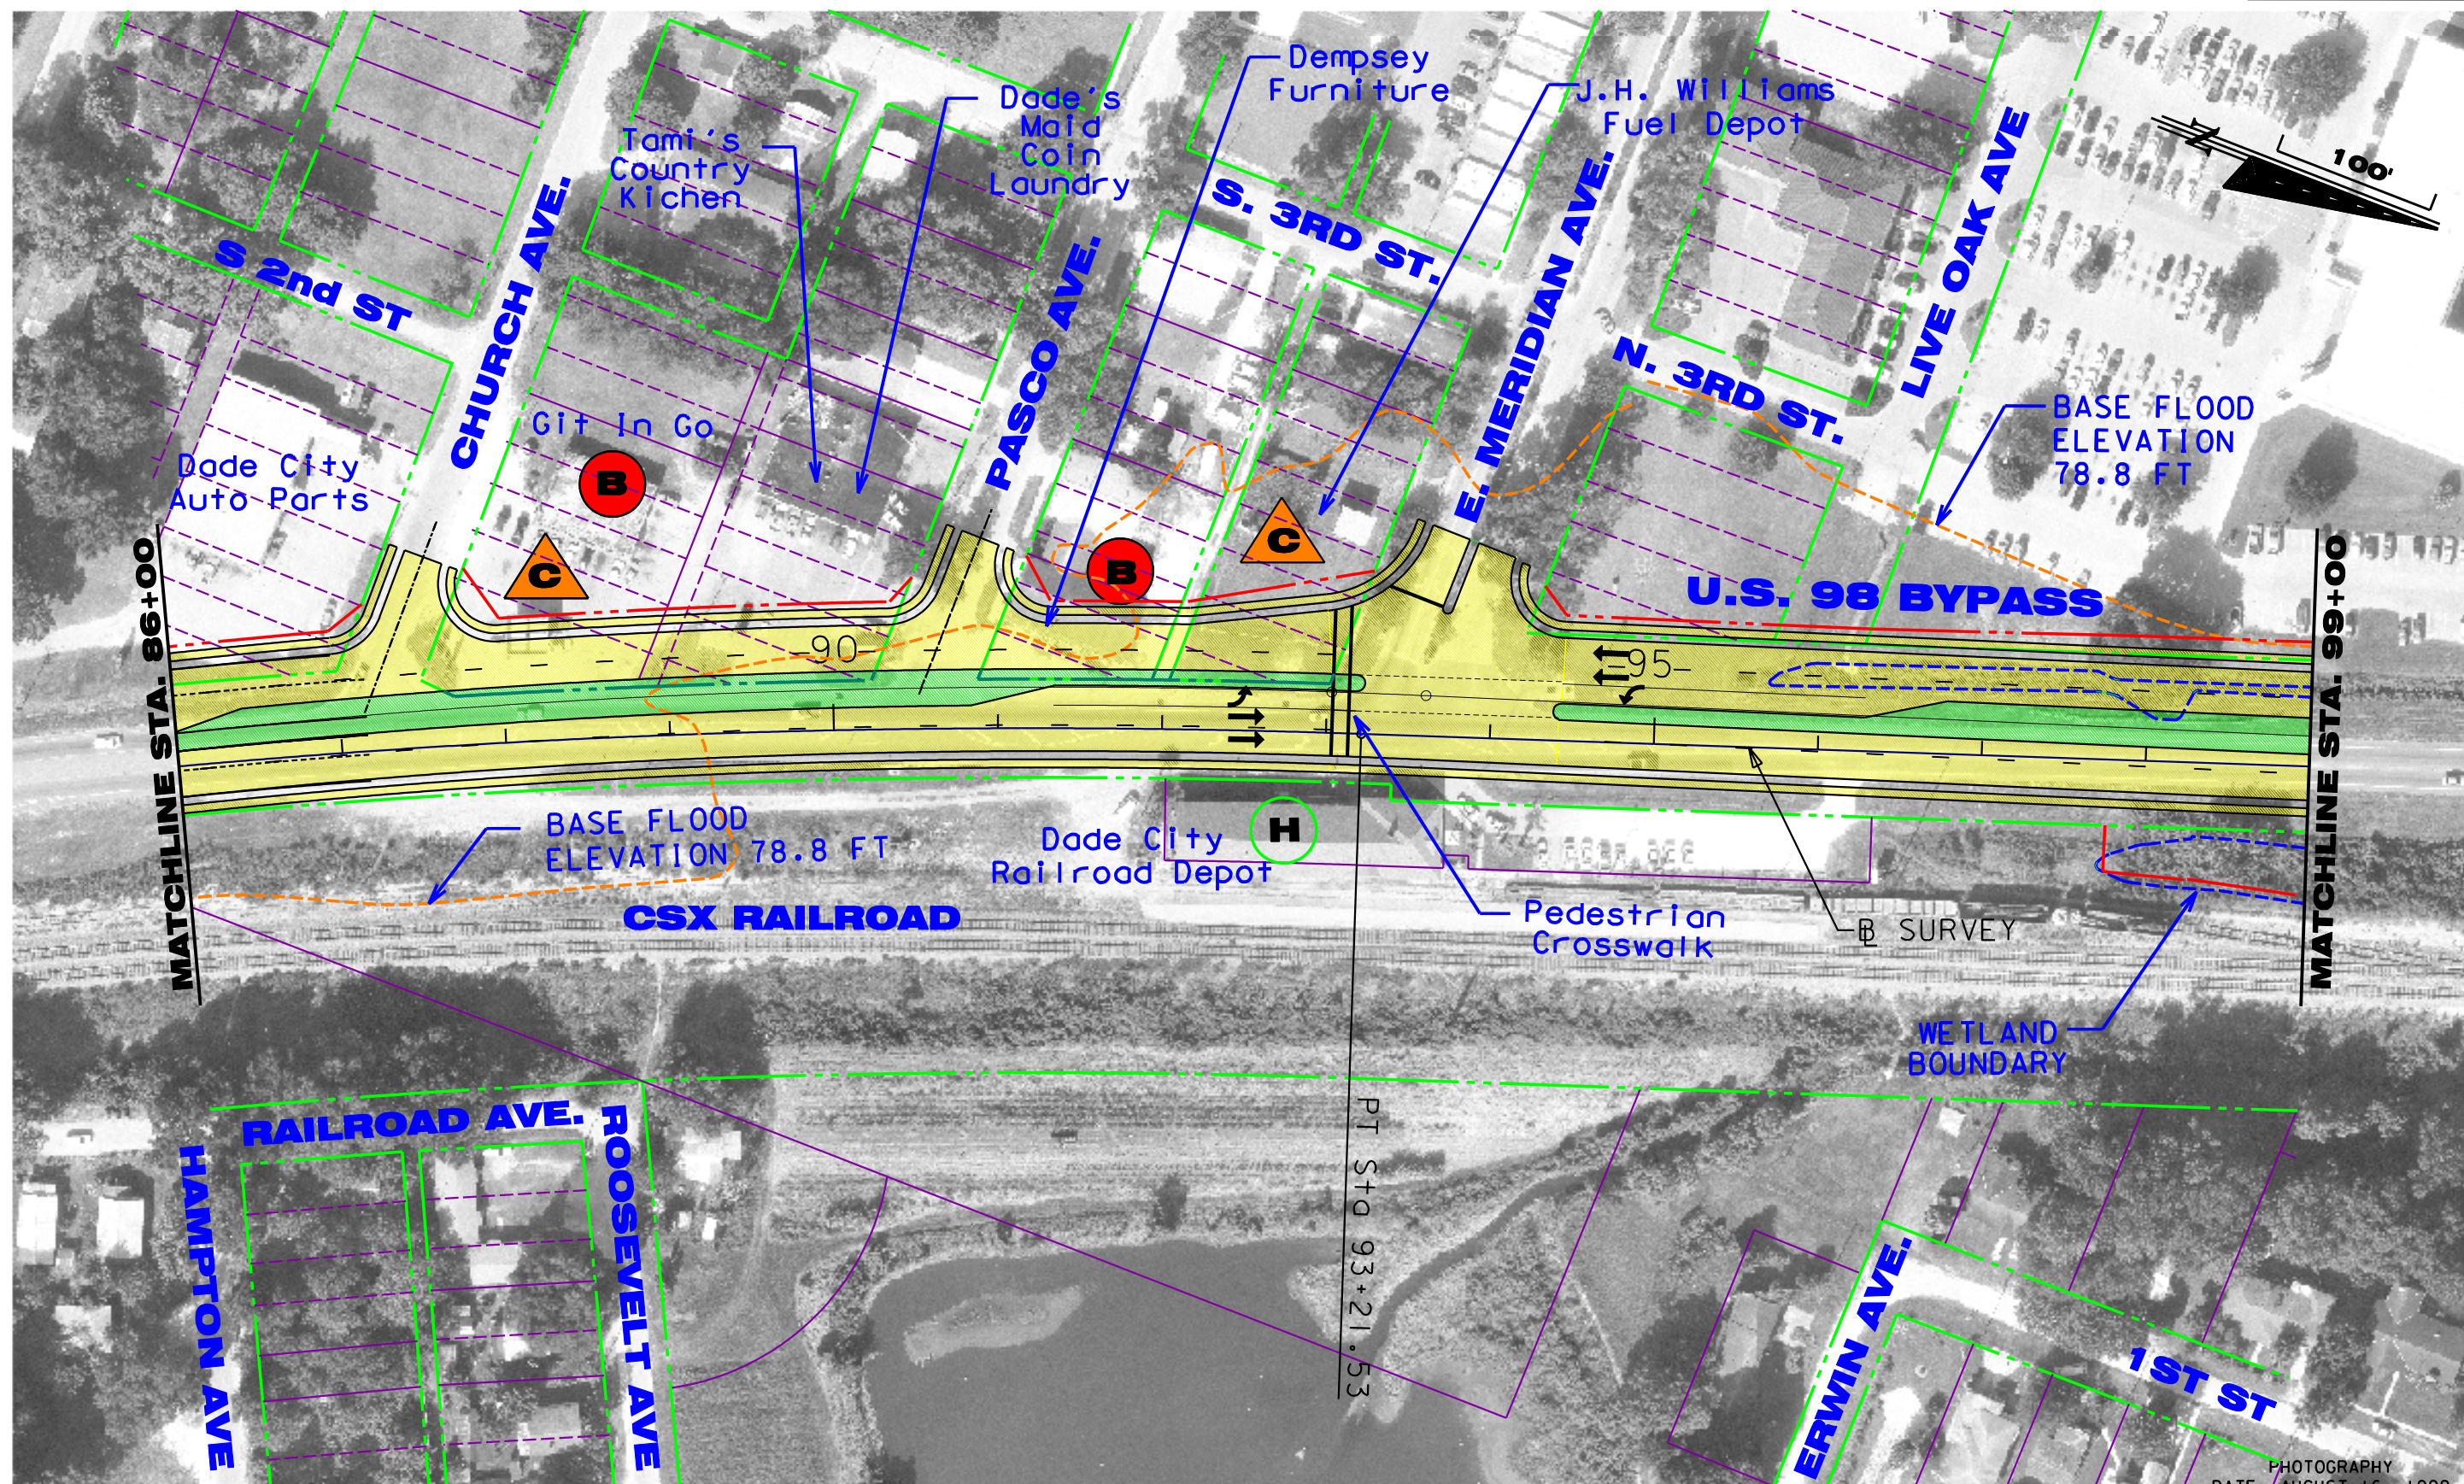

SEGMENT 3

TUSKEGEE ROAD TO MARTIN LUTHER KING BLVD.

[illegible]


FLORIDA DEPARTMENT OF
TRANSPORTATION

APPROVED BY :

DATE :



U.S. 98 DADE CITY BYPASS
RECOMMENDED ALIGNMENT

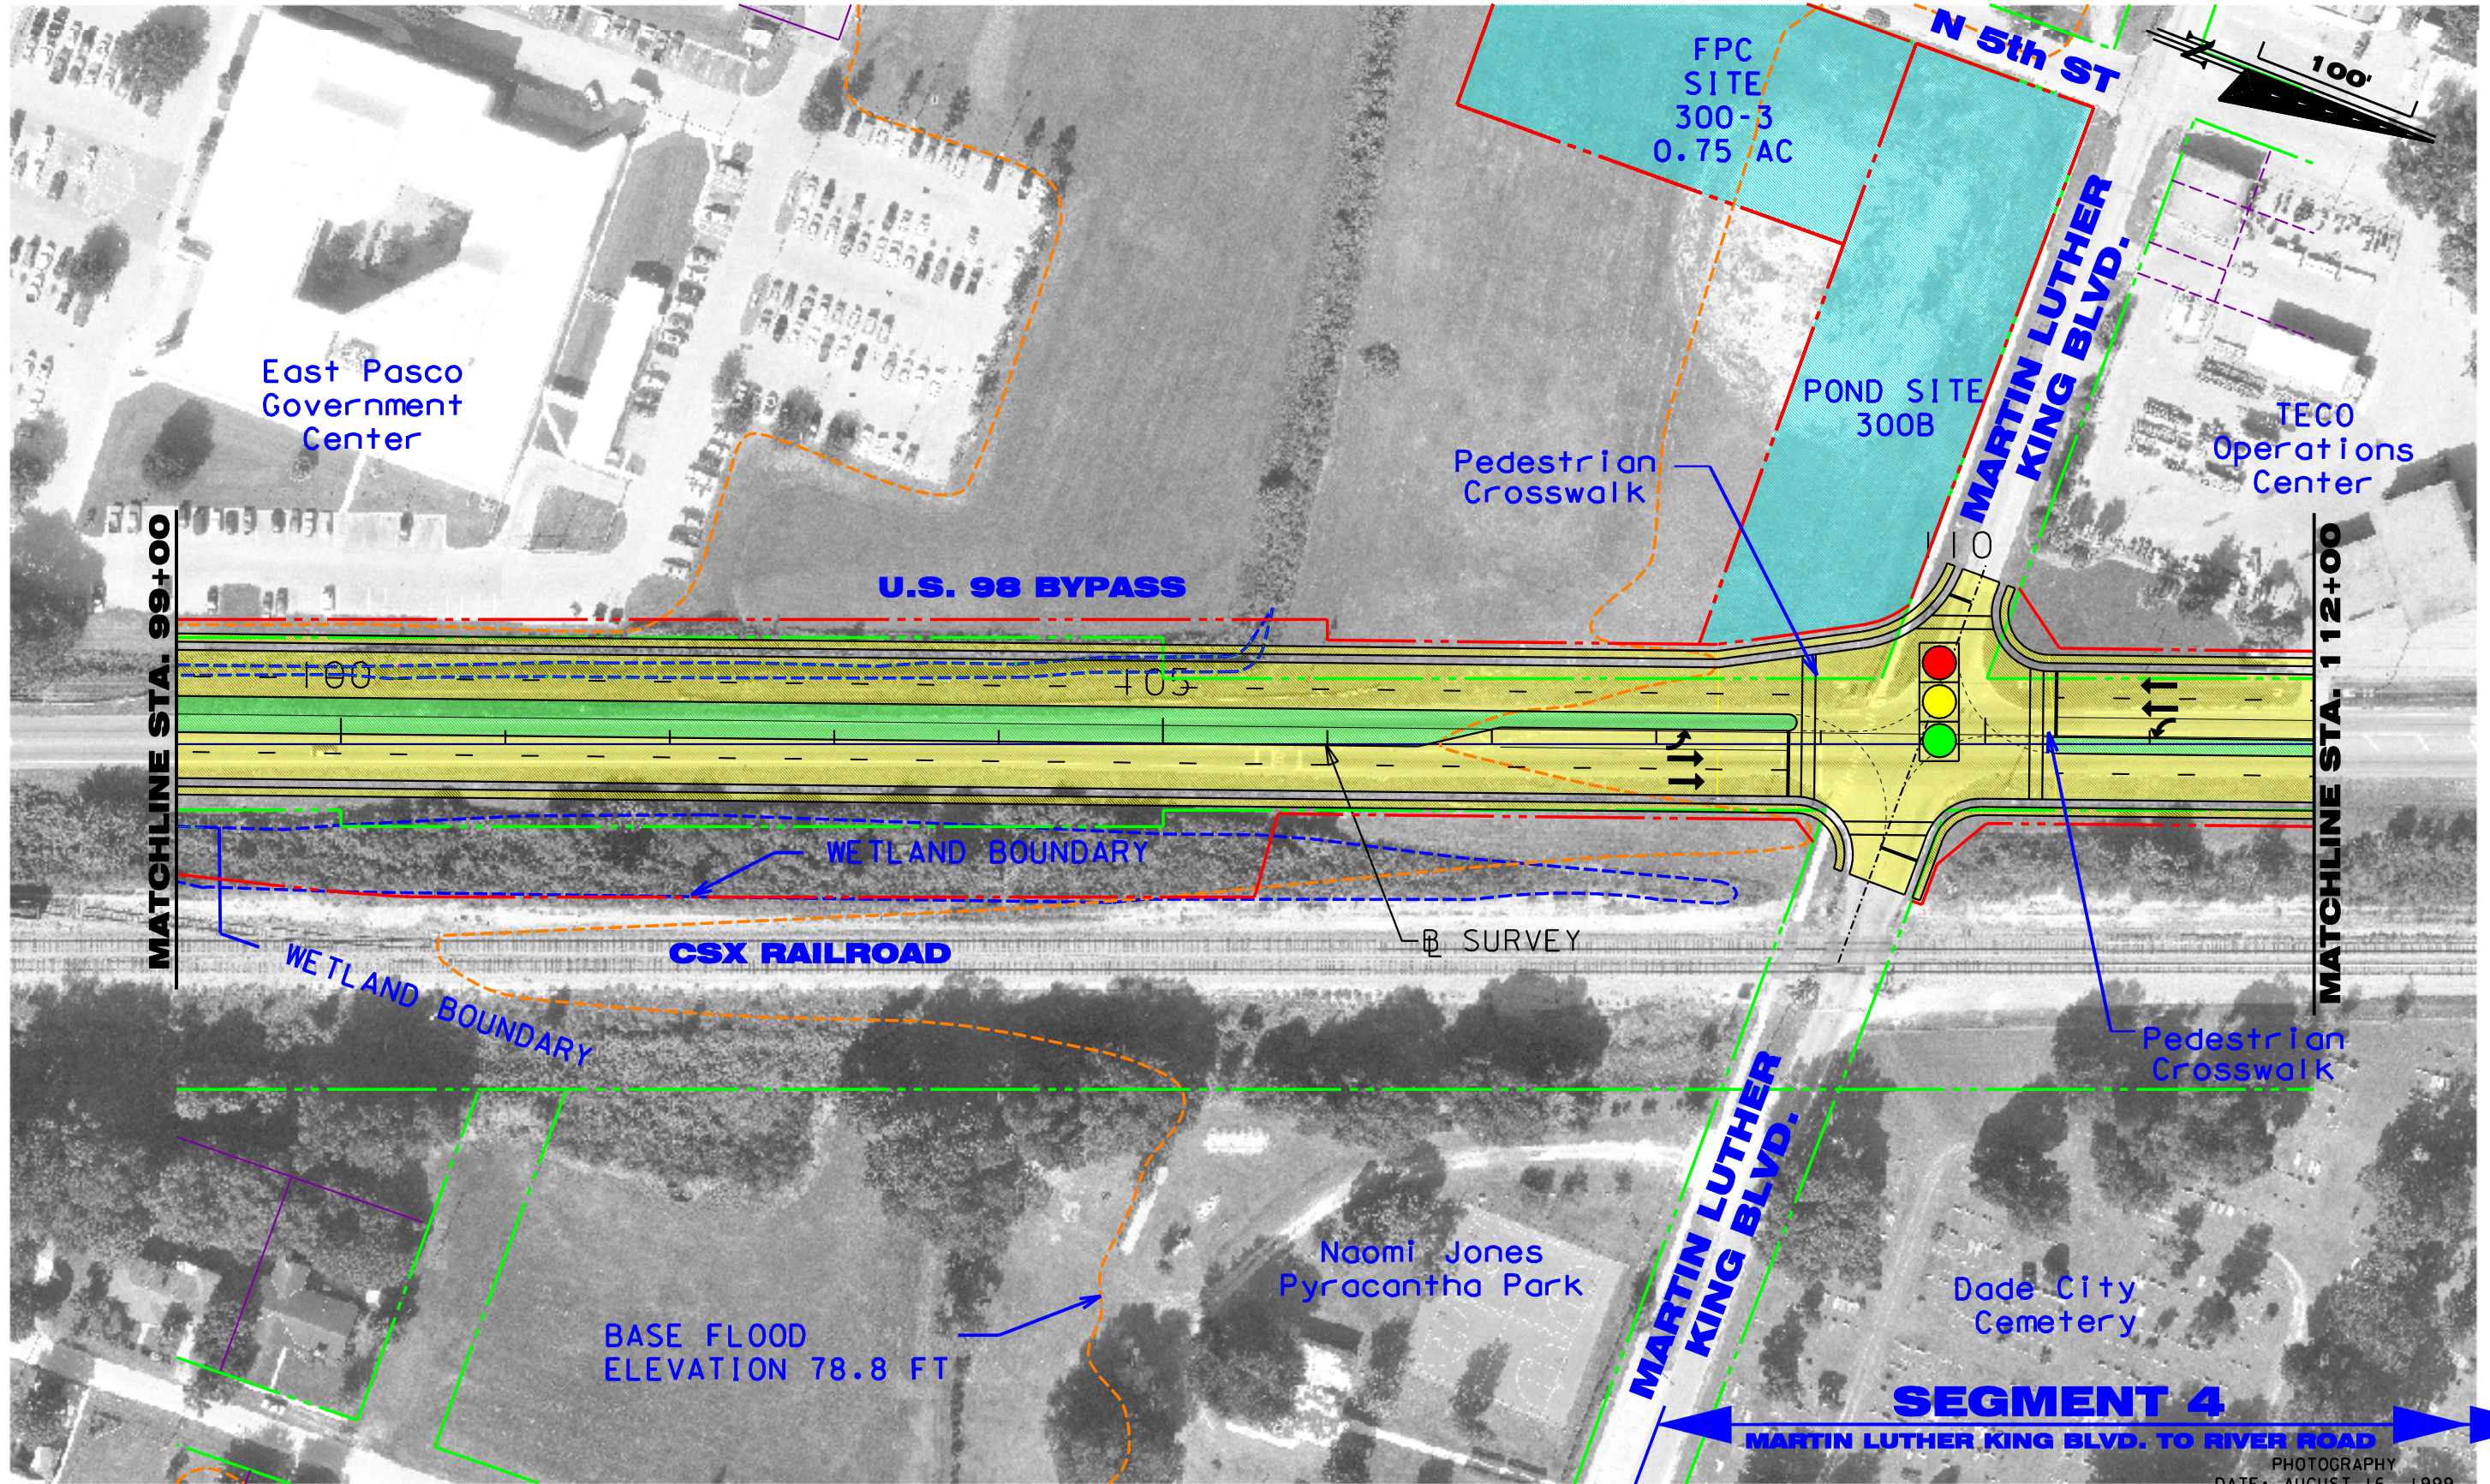

SEGMENT 3

TUSKEEGEE ROAD TO MARTIN LUTHER KING BLVD.

SEGMENT 4

MARTIN LUTHER KING BLVD. TO RIVER ROAD

PHOTOGRAPHY
DATE: AUGUST 16, 1999
50' 0' 50' 100'
SCALE: 1"=100'


REVISIONS											
DATE	BY	DESCRIPTION	DATE	BY	DESCRIPTION	DATE	BY	DESCRIPTION	DATE	BY	DESCRIPTION

FLORIDA DEPARTMENT OF
TRANSPORTATION
APPROVED BY :
DATE :



U.S. 98 DADE CITY BYPASS
RECOMMENDED ALIGNMENT

f:\us98\plan\alt06.dgn 09/26/02 \$\$\$prf\$\$\$

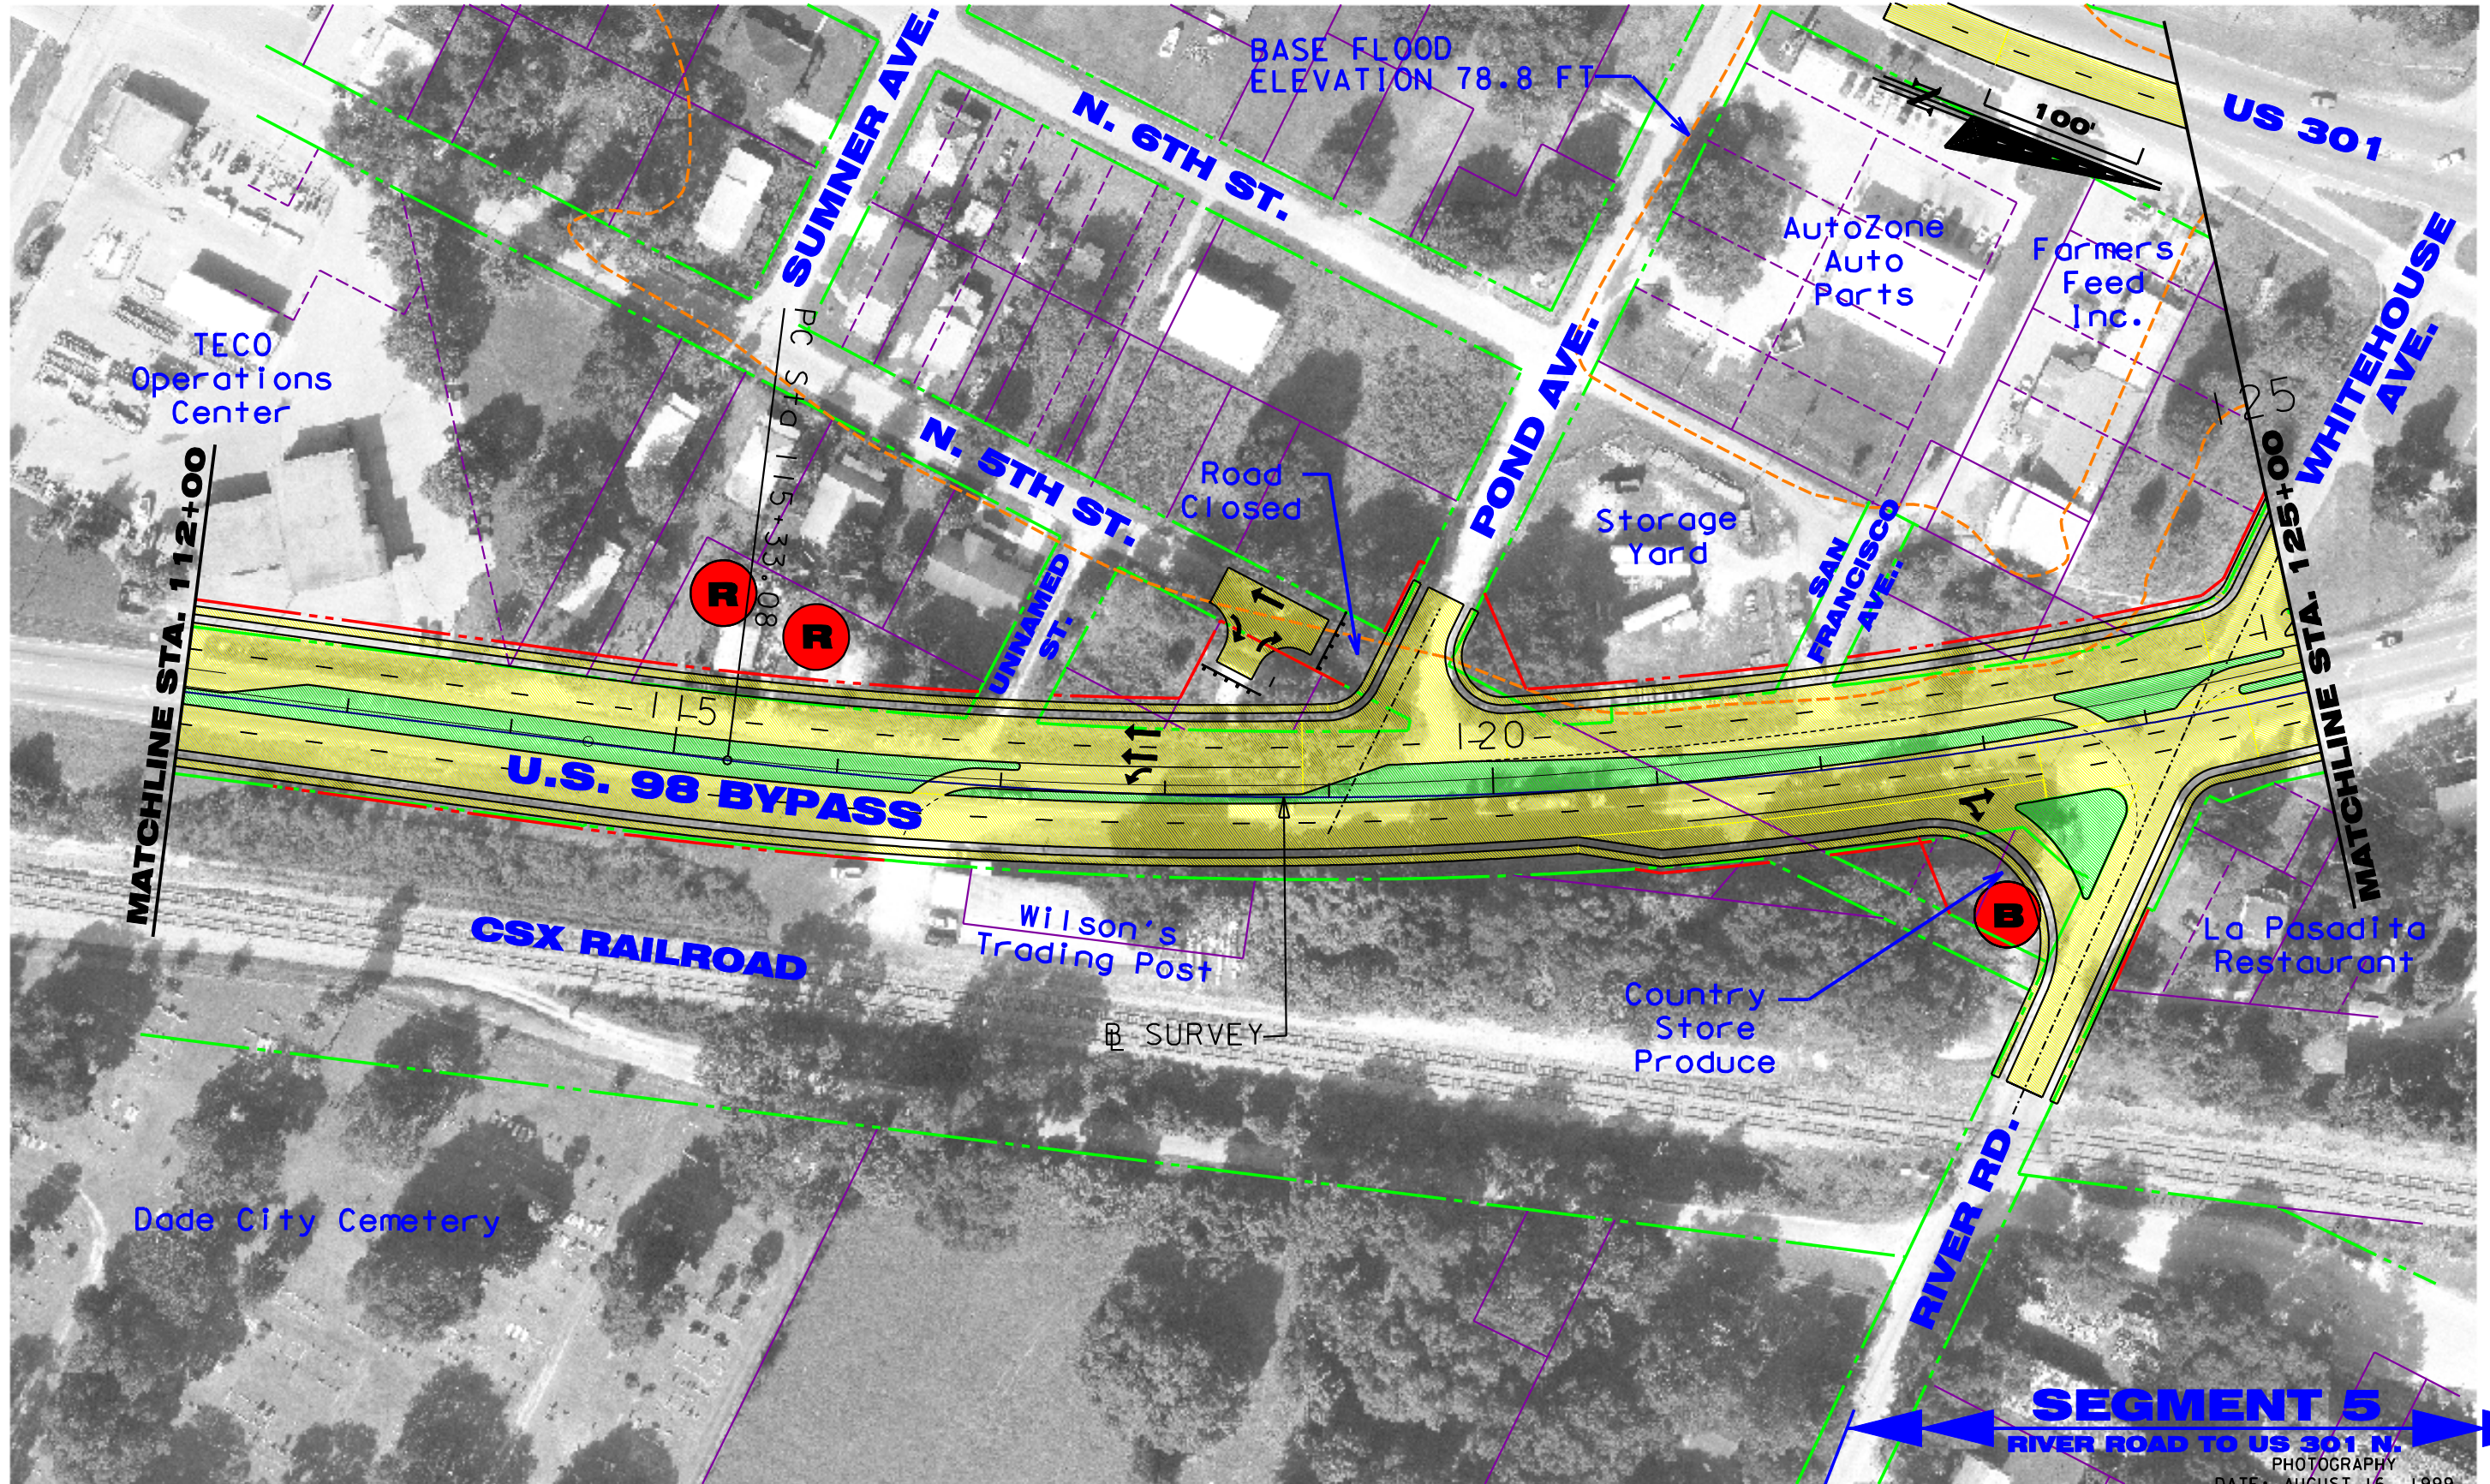

SEGMENT 4
MARTIN LUTHER KING BLVD. TO RIVER ROAD

SEGMENT 5
RIVER ROAD TO US 301 N.

PHOTOGRAPHY
DATE: AUGUST 16, 1999
50' 0' 50' 100'
SCALE: 1"=100'

REVISIONS											
DATE	BY	DESCRIPTION	DATE	BY	DESCRIPTION	DATE	BY	DESCRIPTION	DATE	BY	DESCRIPTION

FLORIDA DEPARTMENT OF TRANSPORTATION
APPROVED BY:
DATE:

100 YEARS

U.S. 98 DADE CITY BYPASS
RECOMMENDED ALIGNMENT



f:\us98\plan\cfalt07.dgn 09/26/02 \$\$\$prfss\$

D = 2° 45' 53"

L = 585.00'

V = 50 MPH

e = RC

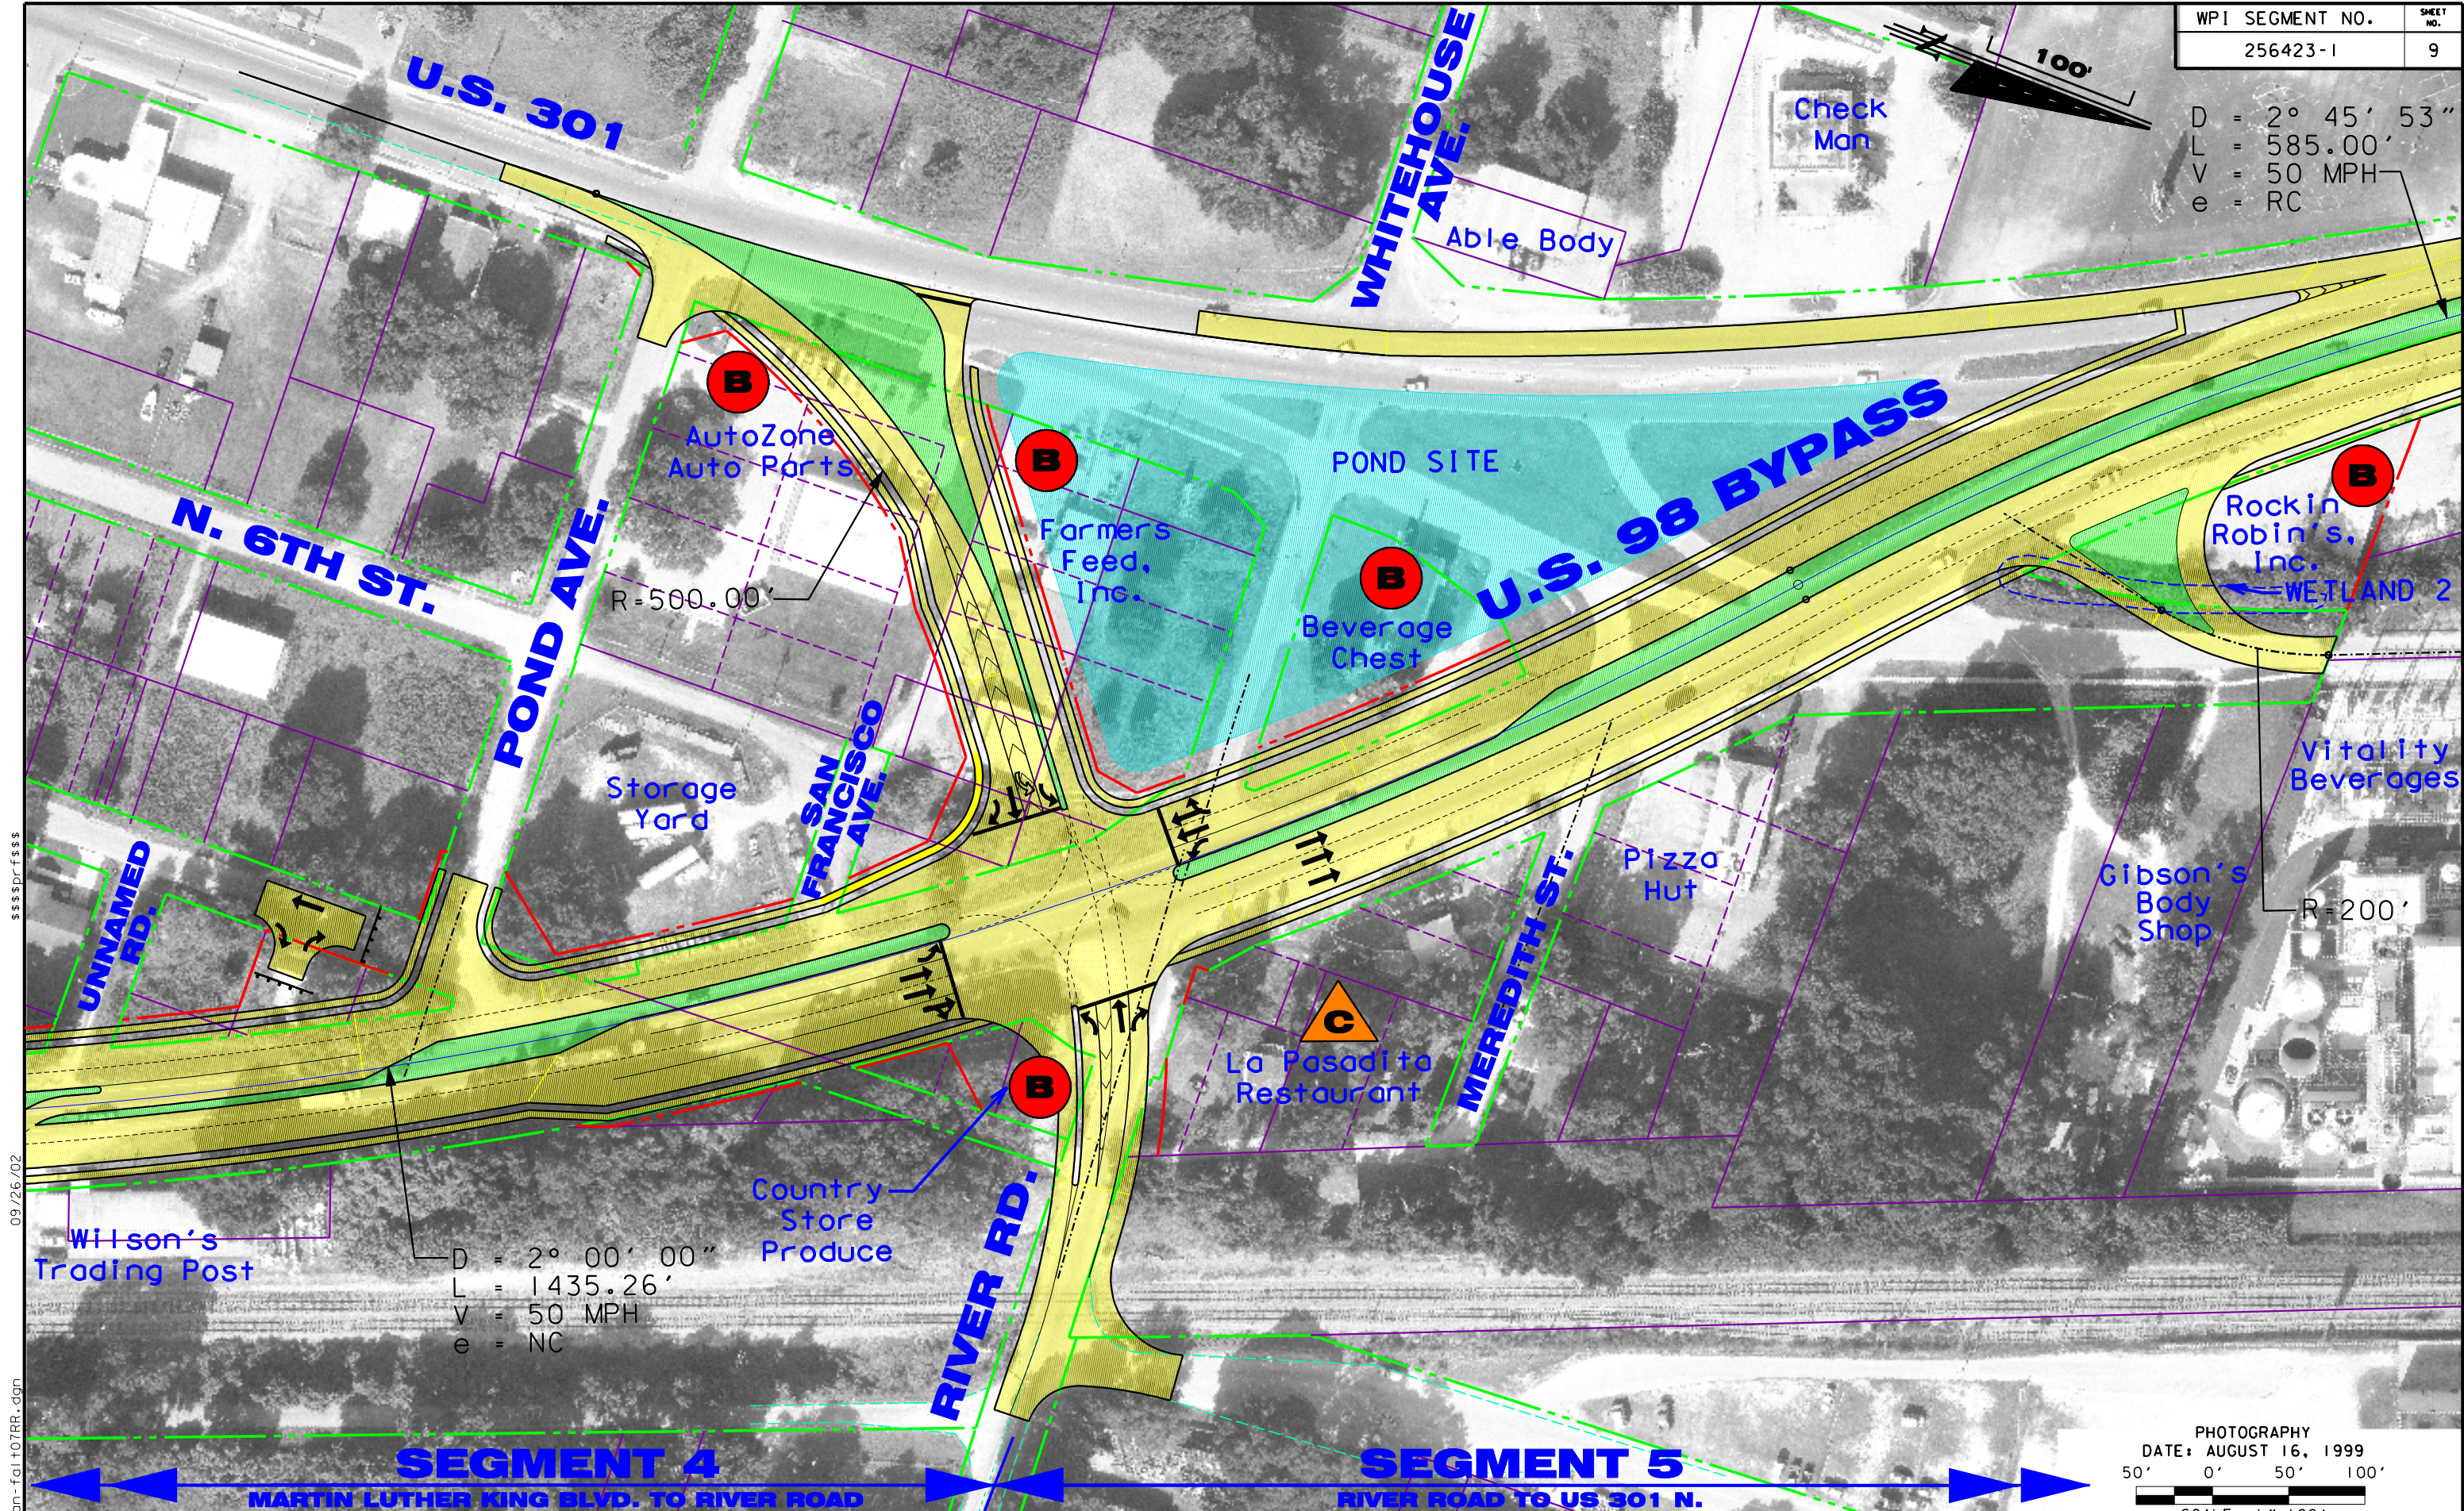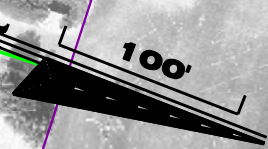

09/26/02
f:\us98\plan-fal\07RR.dgn

REVISIONS											
DATE	BY	DESCRIPTION	DATE	BY	DESCRIPTION	DATE	BY	DESCRIPTION	DATE	BY	DESCRIPTION

FLORIDA DEPARTMENT OF
TRANSPORTATION

APPROVED BY :

DATE :




PHOTOGRAPHY
DATE: AUGUST 16, 1999

50' 0' 50' 100'

SCALE: 1"=100'

U.S. 98 DADE CITY BYPASS
RIVER ROAD INTERSECTION
OPTION

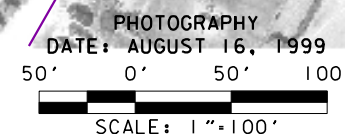

SEGMENT 3
RIVER ROAD TO US 301 N.

	FLORIDA DEPARTMENT OF TRANSPORTATION
APPROVED BY :	
DATE :	

DATE _____

