




Howard Frankland Bridge (I-275/SR 93)

PD&E Study (northbound) and Regional Transit Corridor Evaluation



Recommended Typical Sections

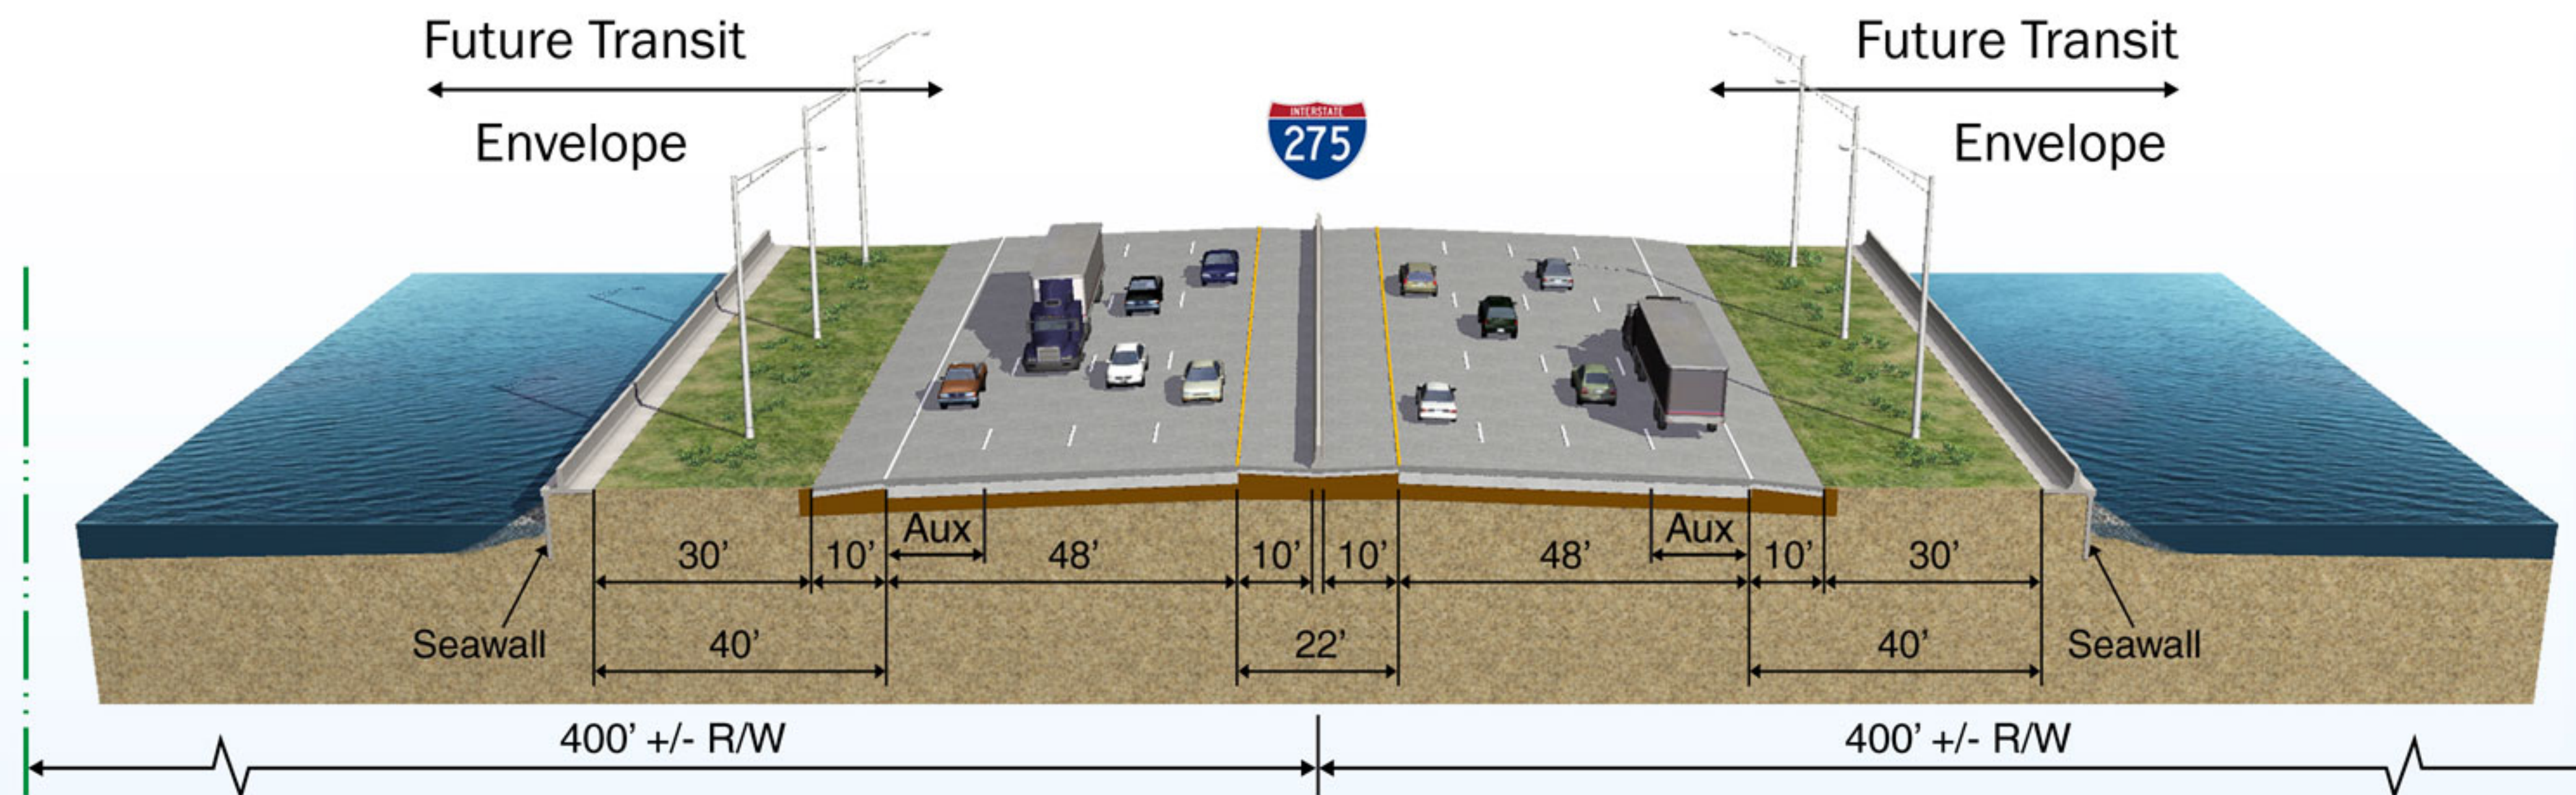

Roadway

Bridge

