



# EXISTING TYPICAL SECTIONS

## Fowler Avenue/State Road 582 Florida Avenue to Nebraska Avenue

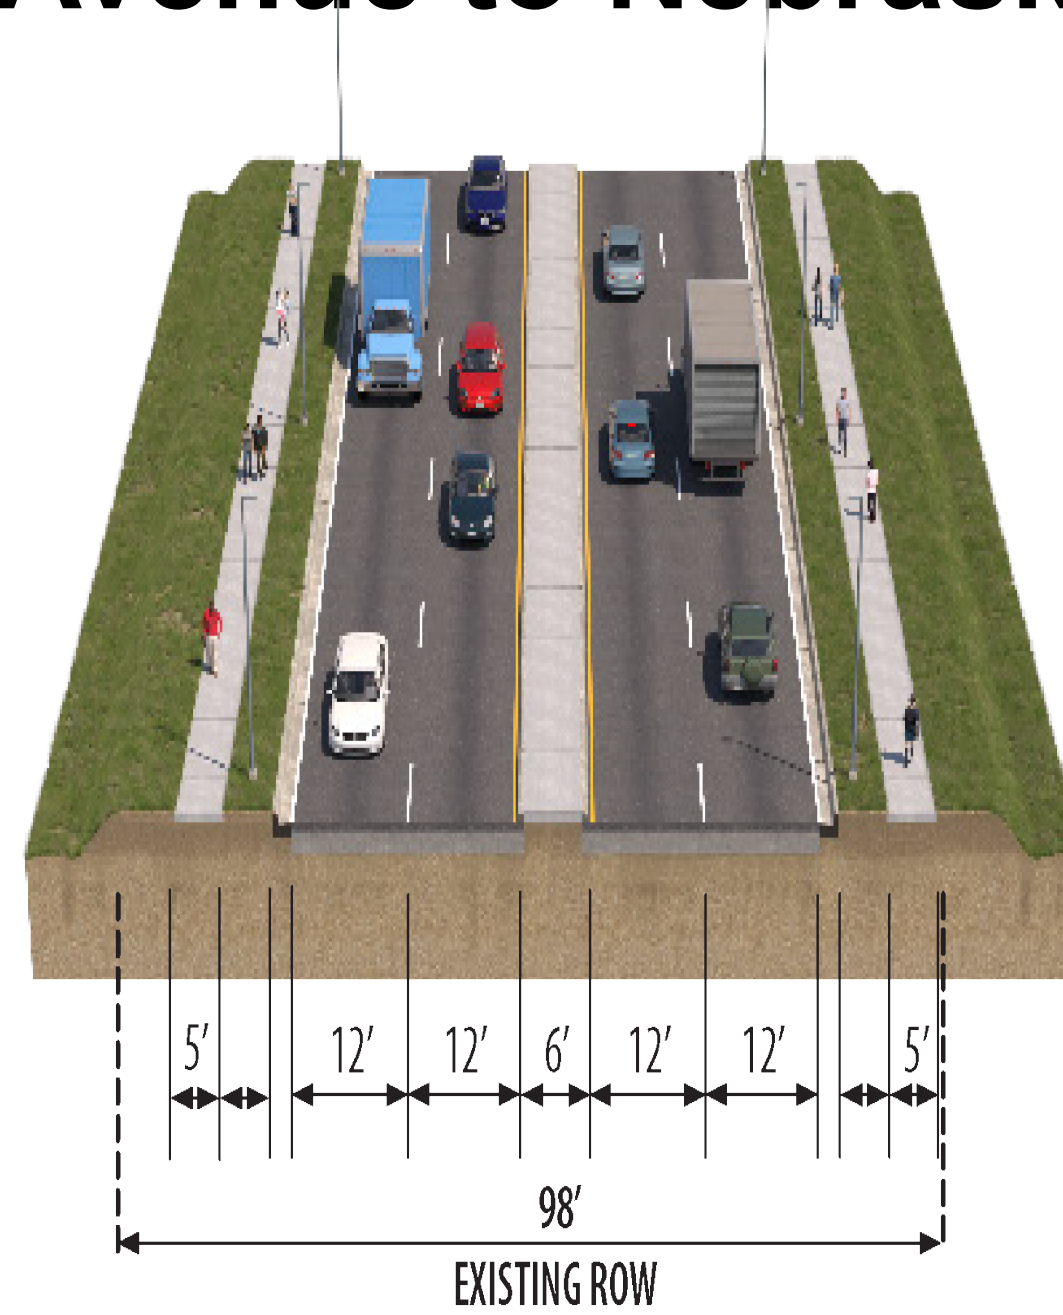

## Fowler Avenue/State Road 582 Nebraska Avenue to Bruce B. Downs Boulevard

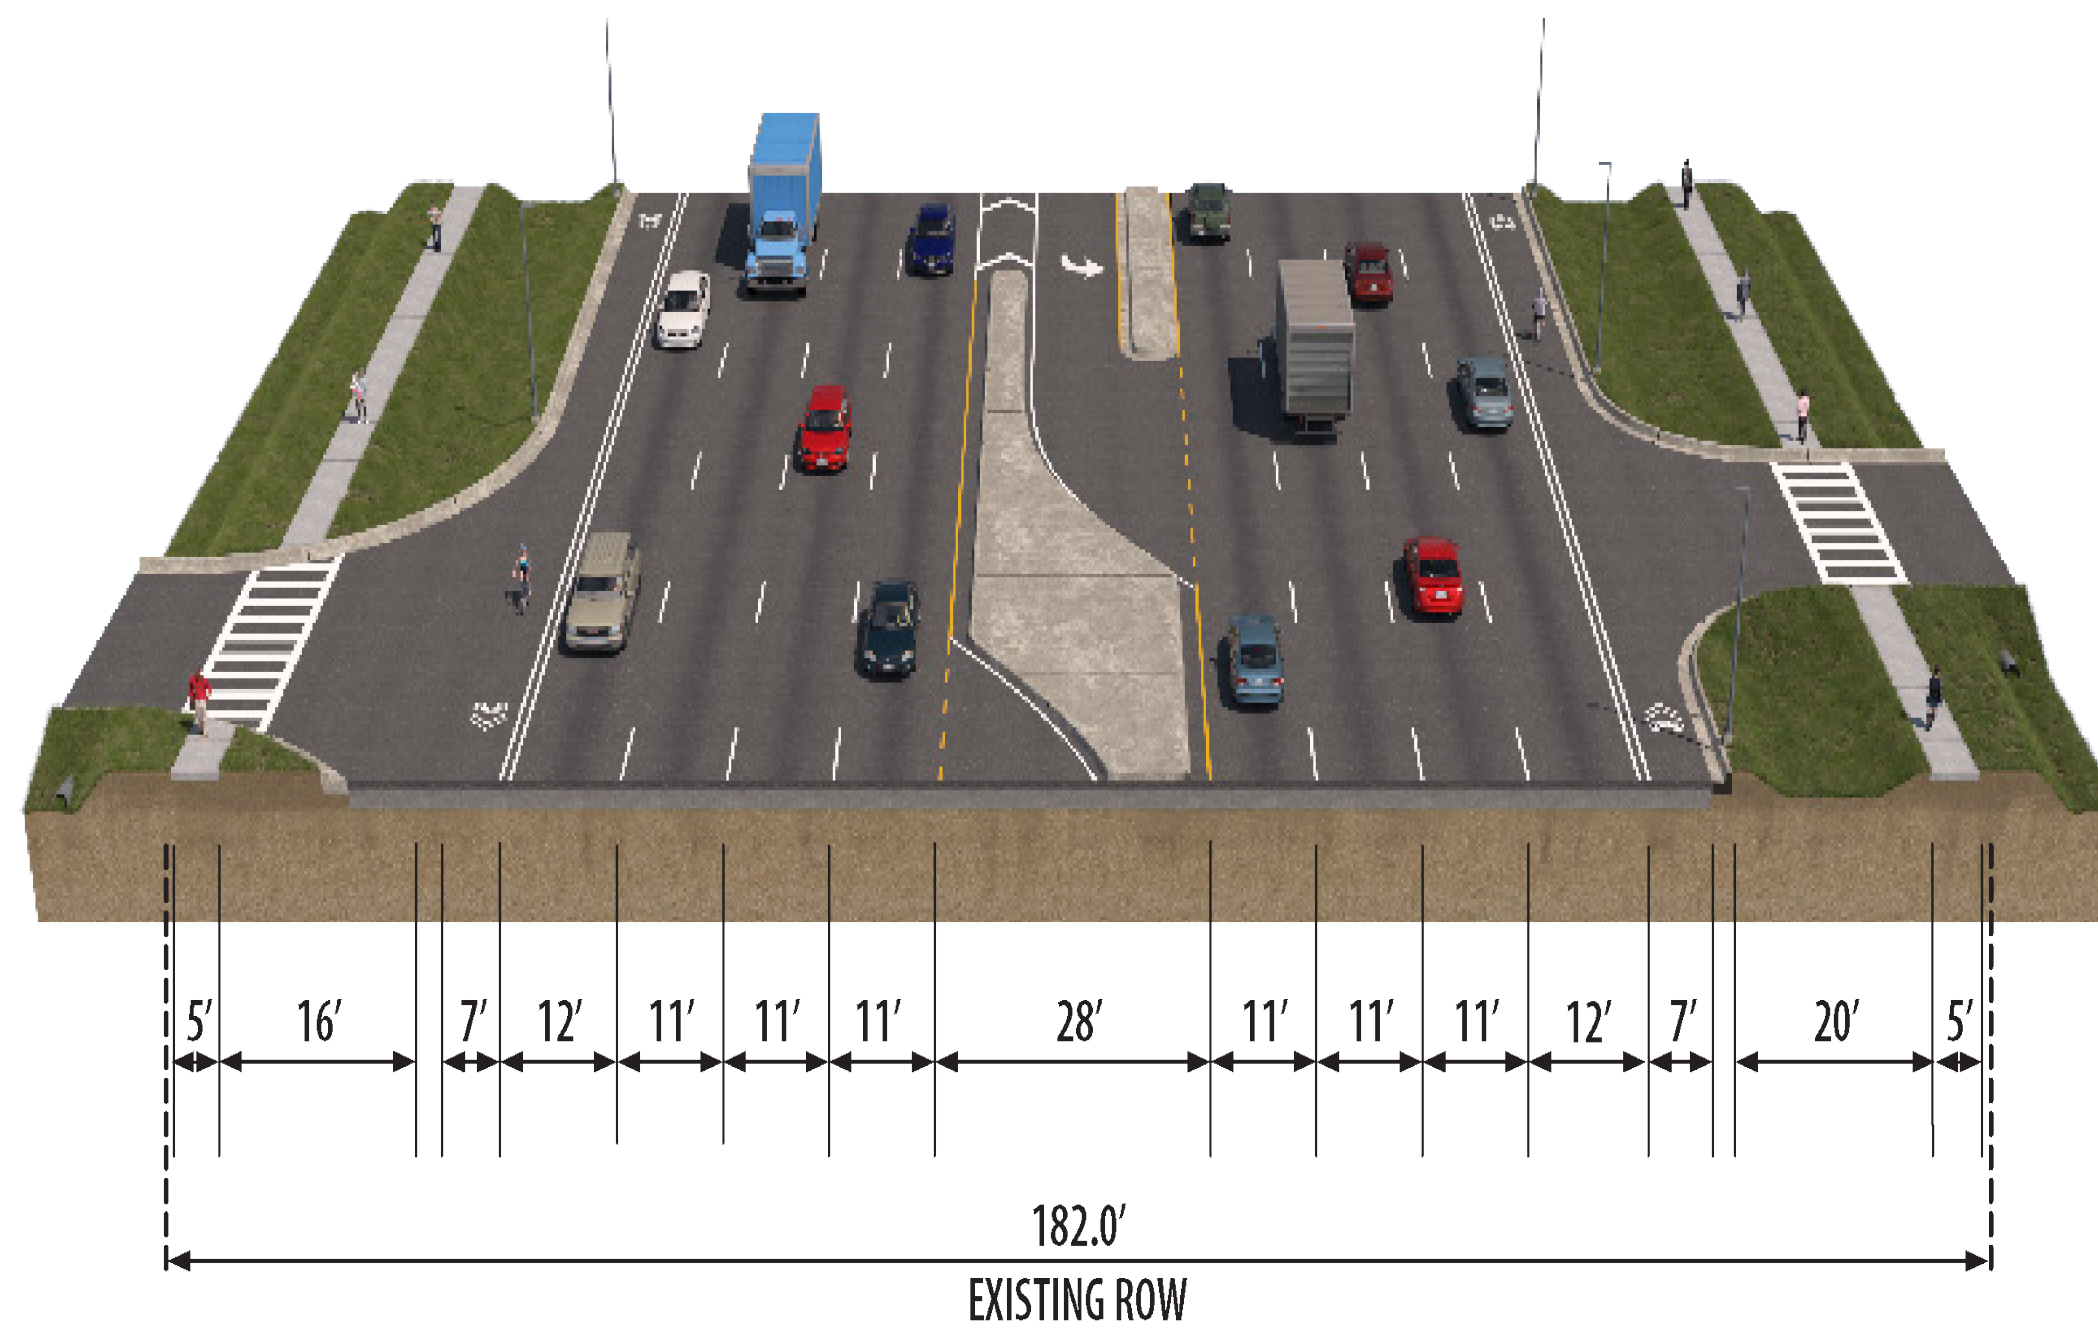

## Fowler Avenue/State Road 582 Bruce B. Downs Boulevard to west of N. 56th Street

