


### EXISTING ROADWAY TYPICAL SECTION – 4-LANE DIVIDED (LOOKING EAST)

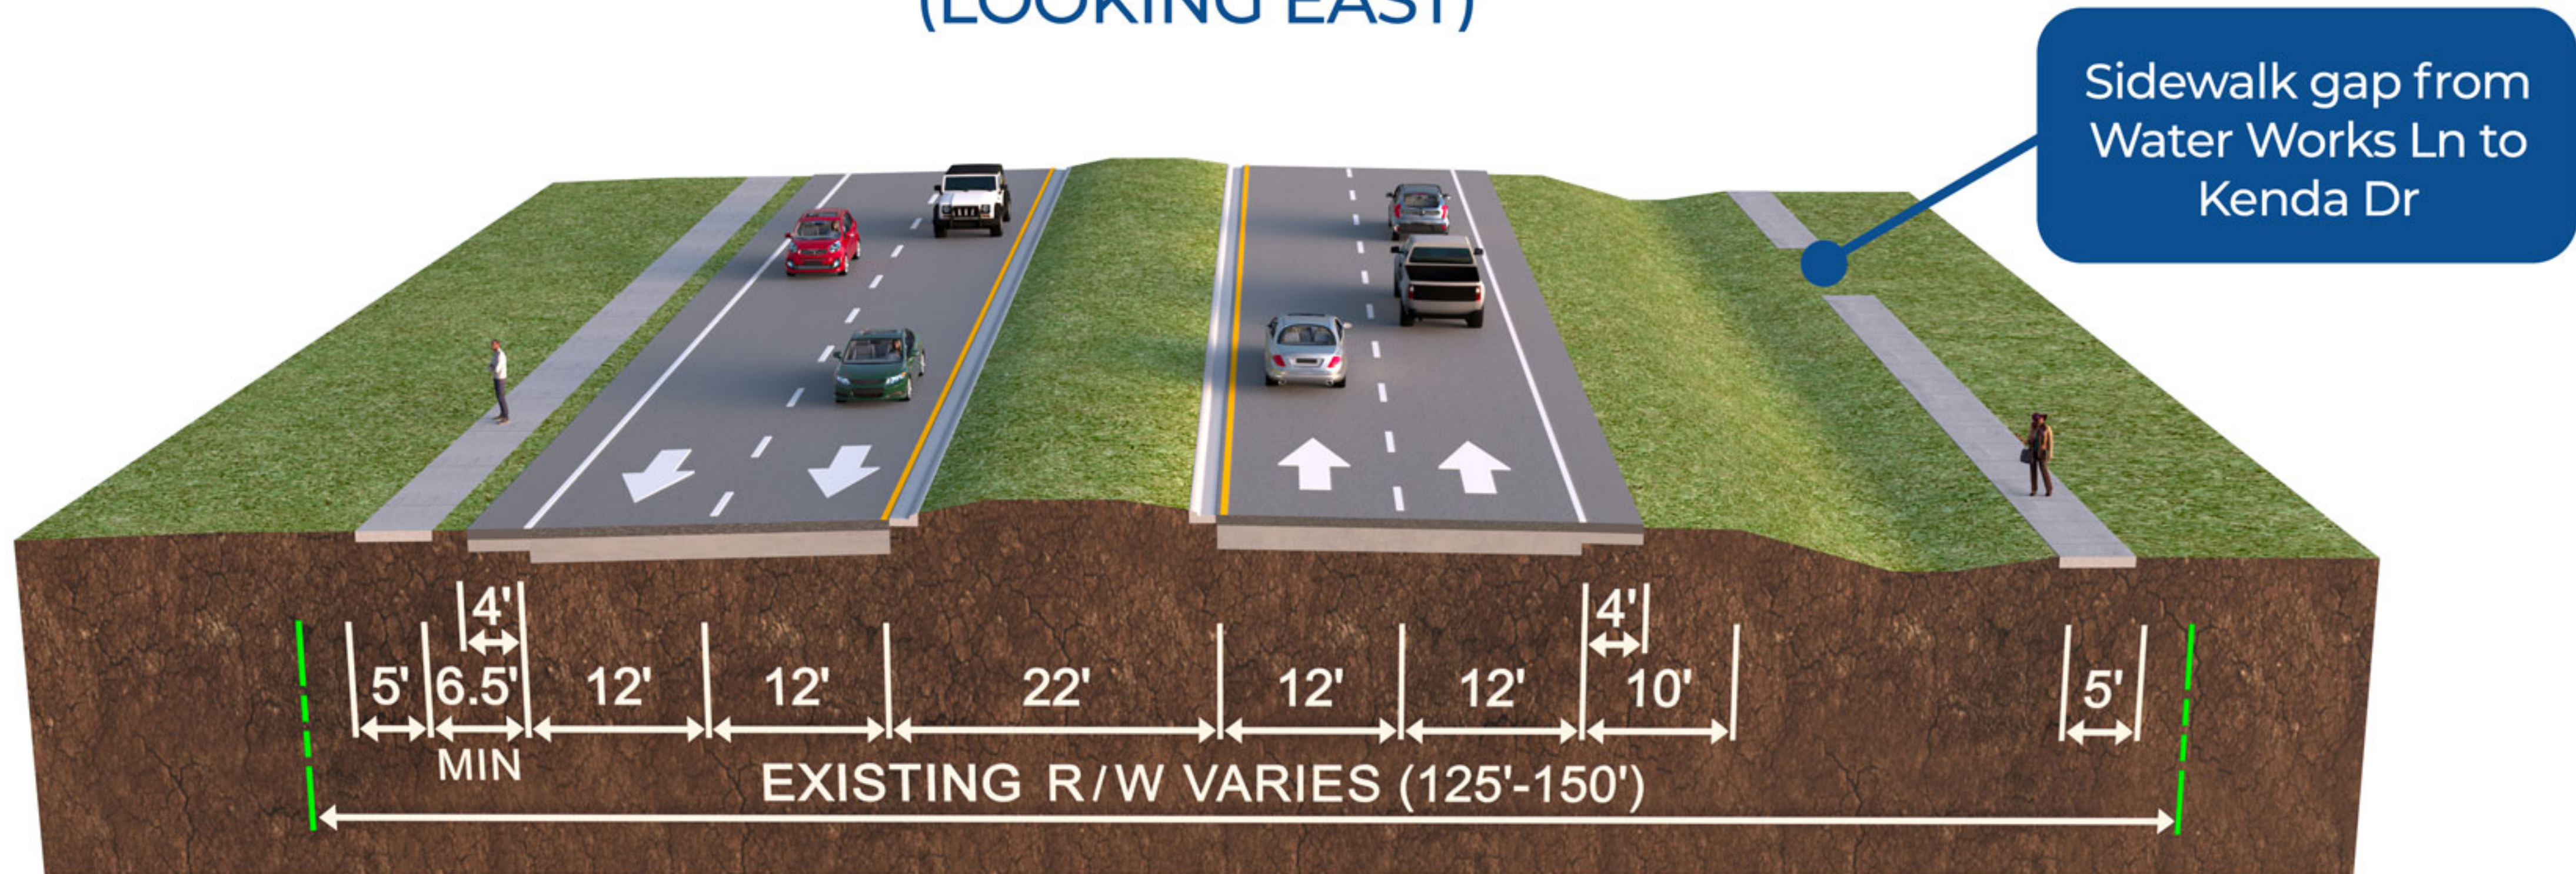

FERN HILL DRIVE TO US 301  
- APPROXIMATELY 0.95 MILES