





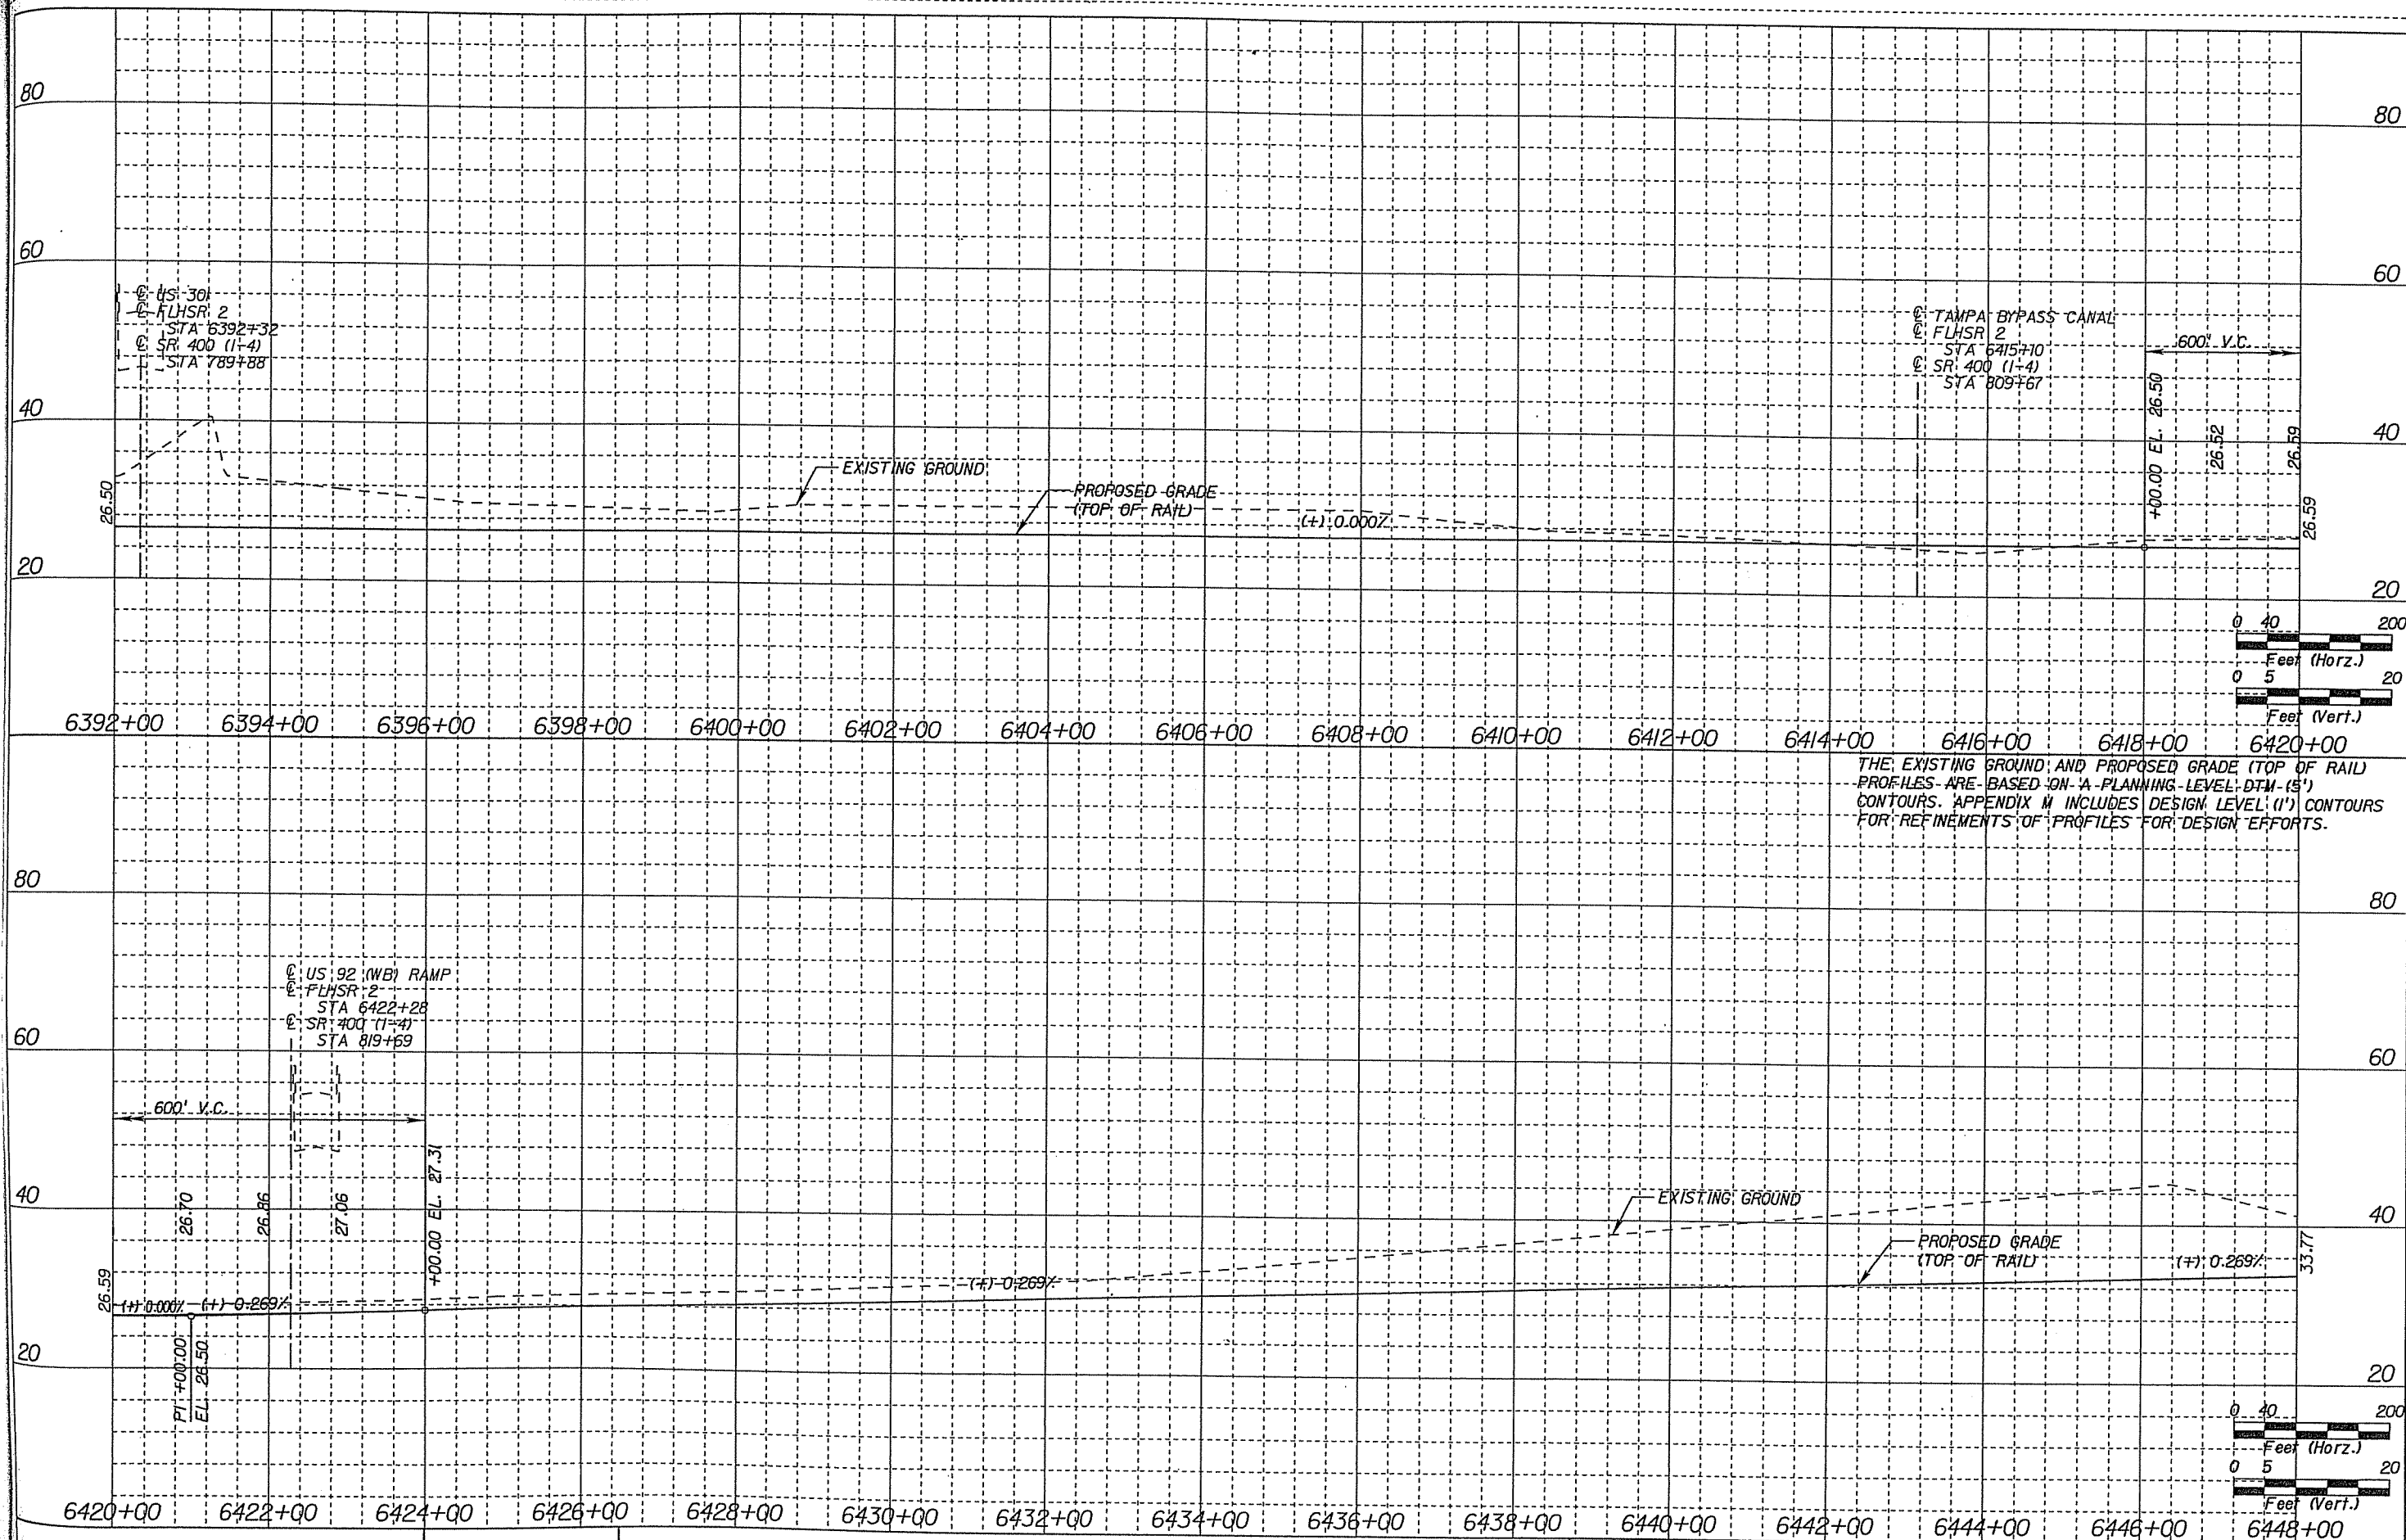

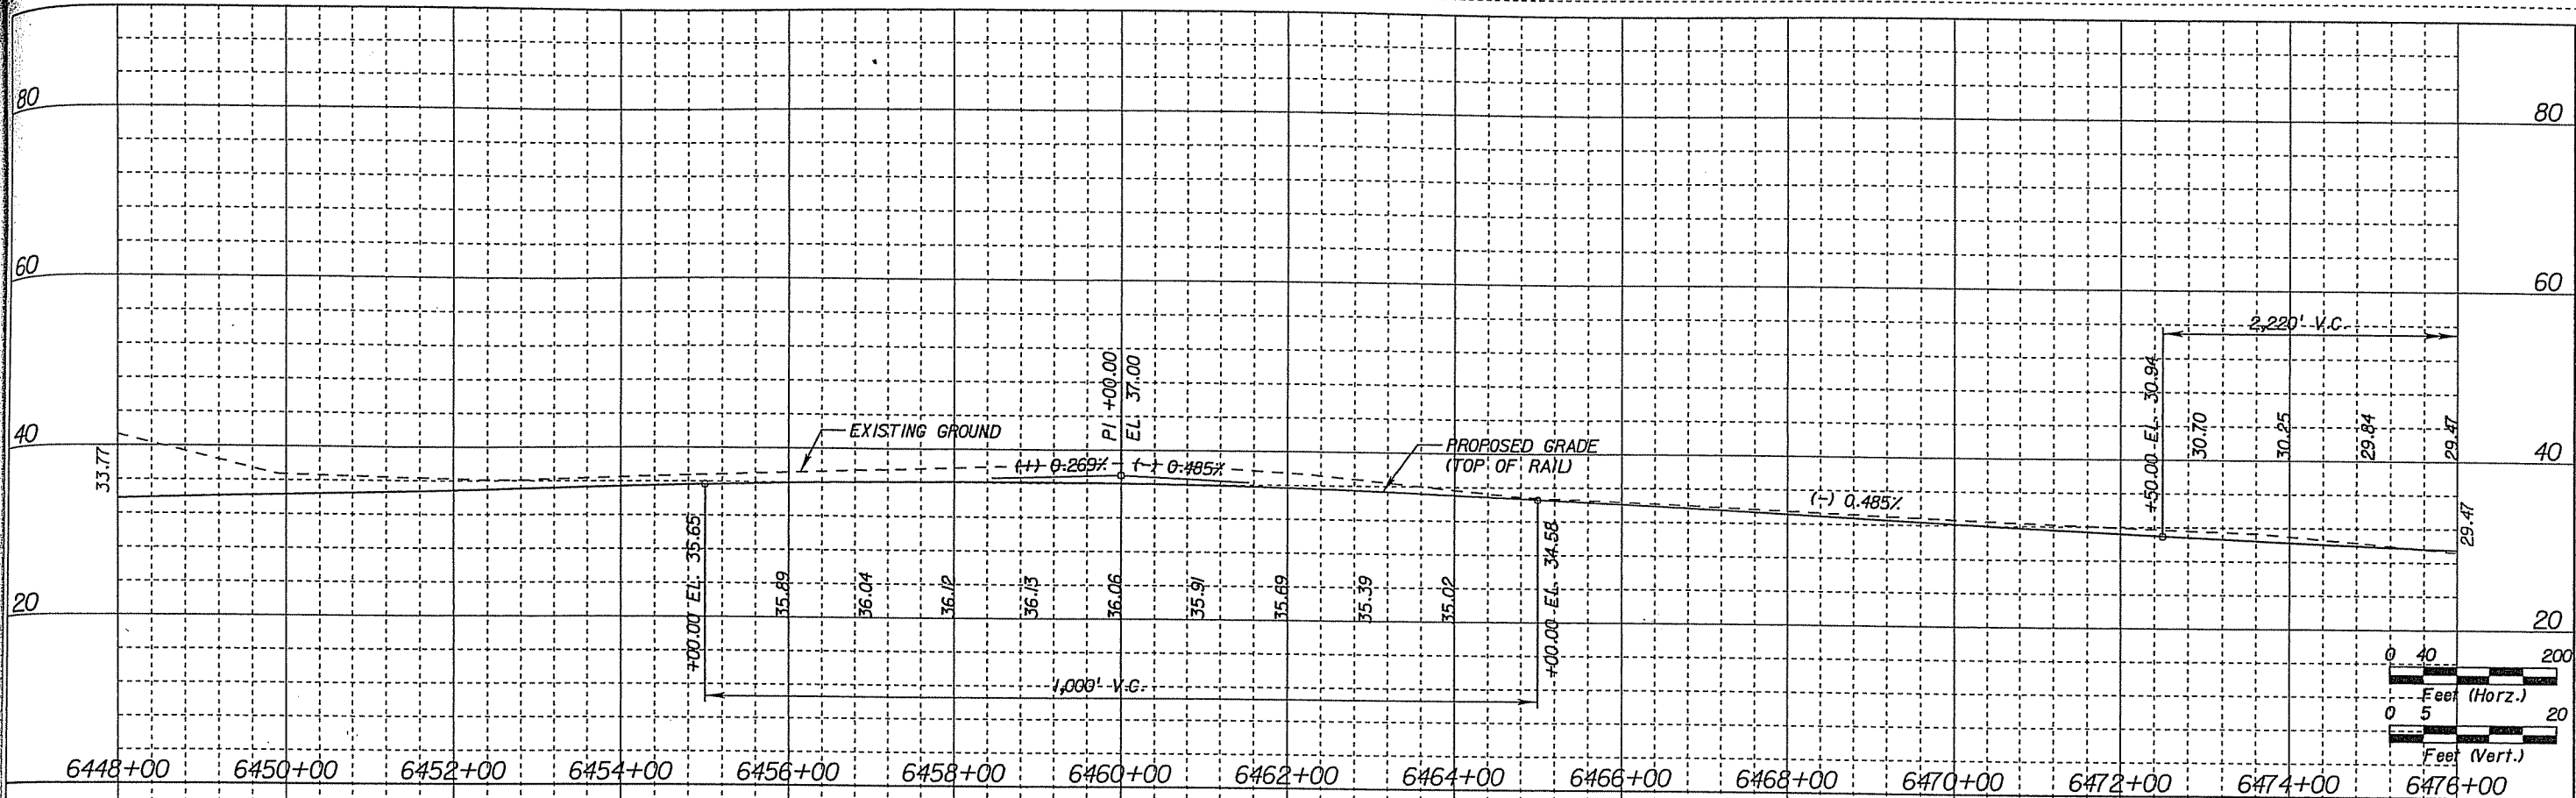

THE EXISTING GROUND AND PROPOSED GRADE (TOP OF RAIL) PROFILES ARE BASED ON A PLANNING LEVEL DTM (5') CONTOURS. APPENDIX M INCLUDES DESIGN LEVEL (1') CONTOURS FOR REFINEMENTS OF PROFILES FOR DESIGN EFFORTS.

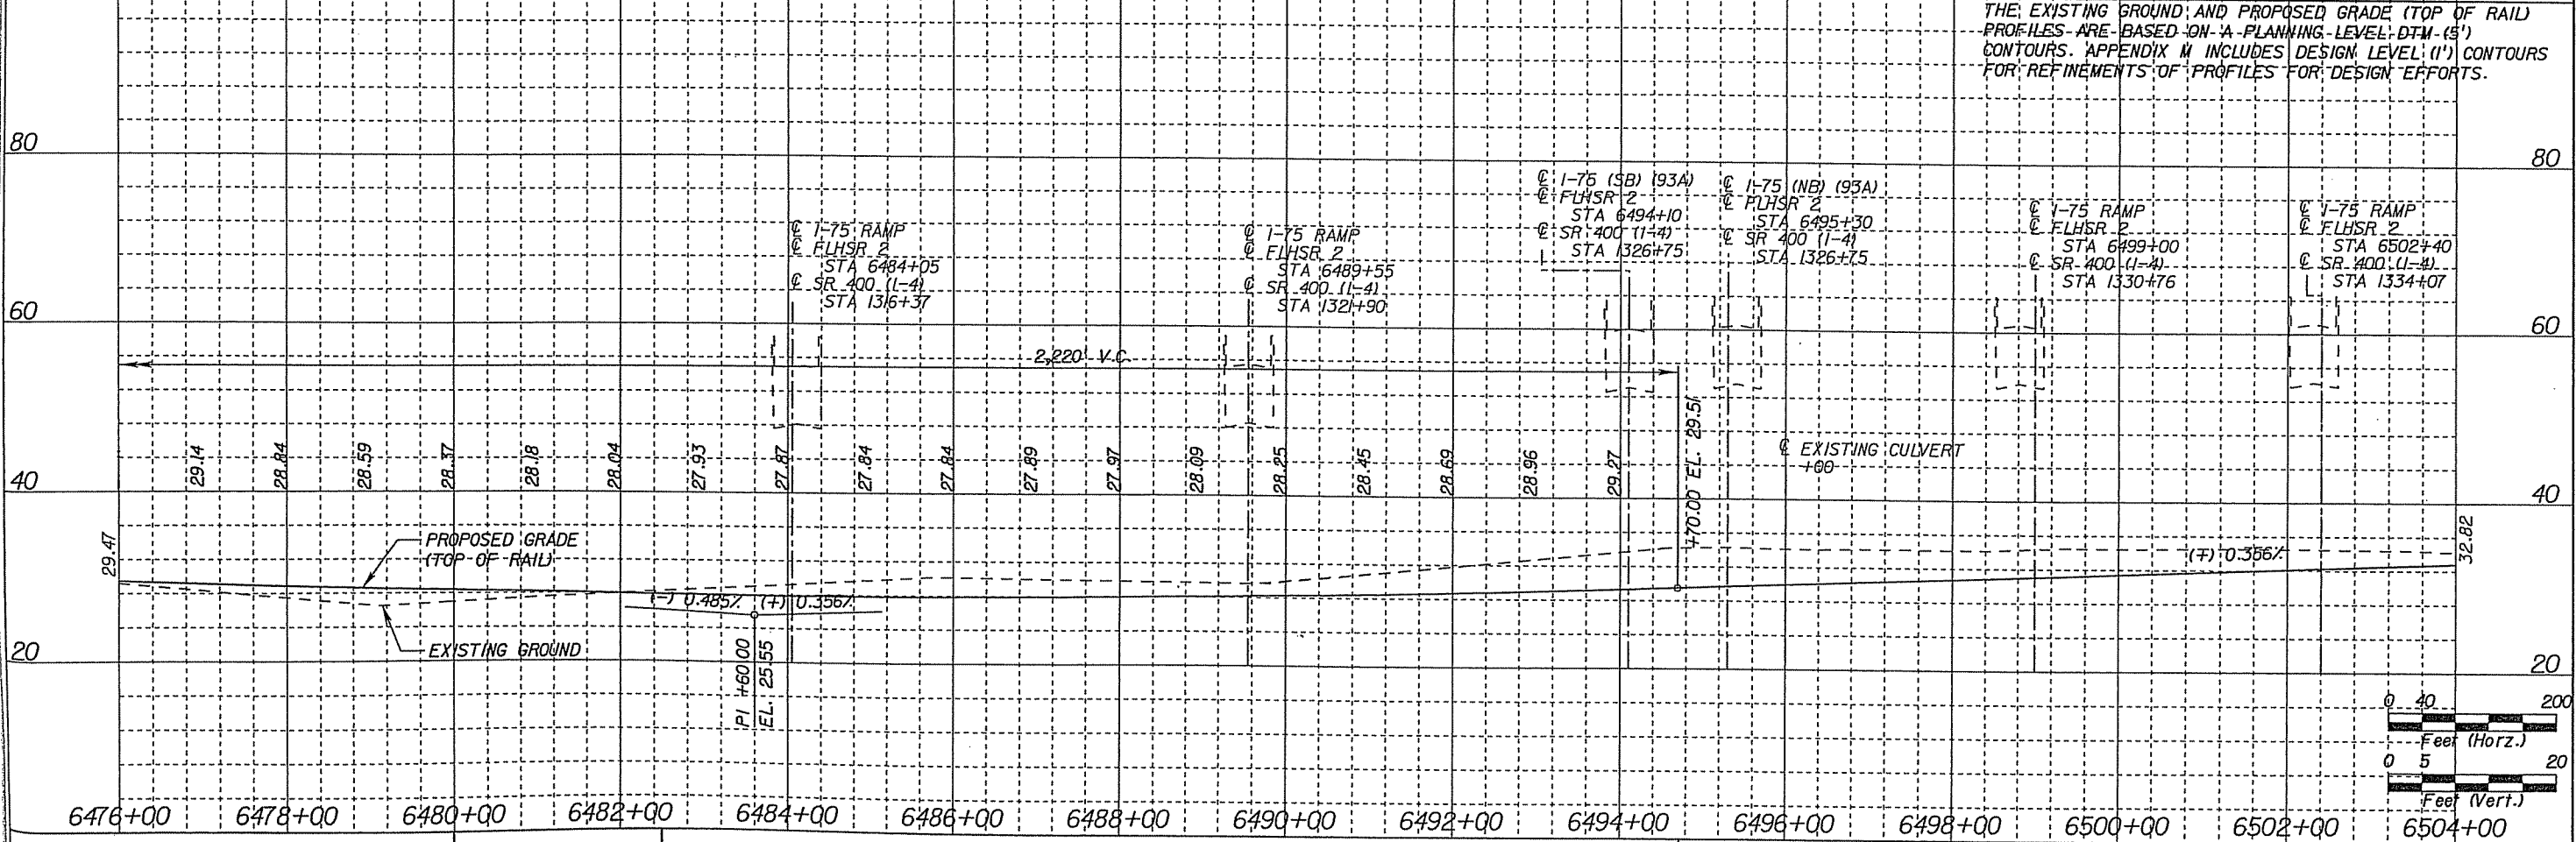

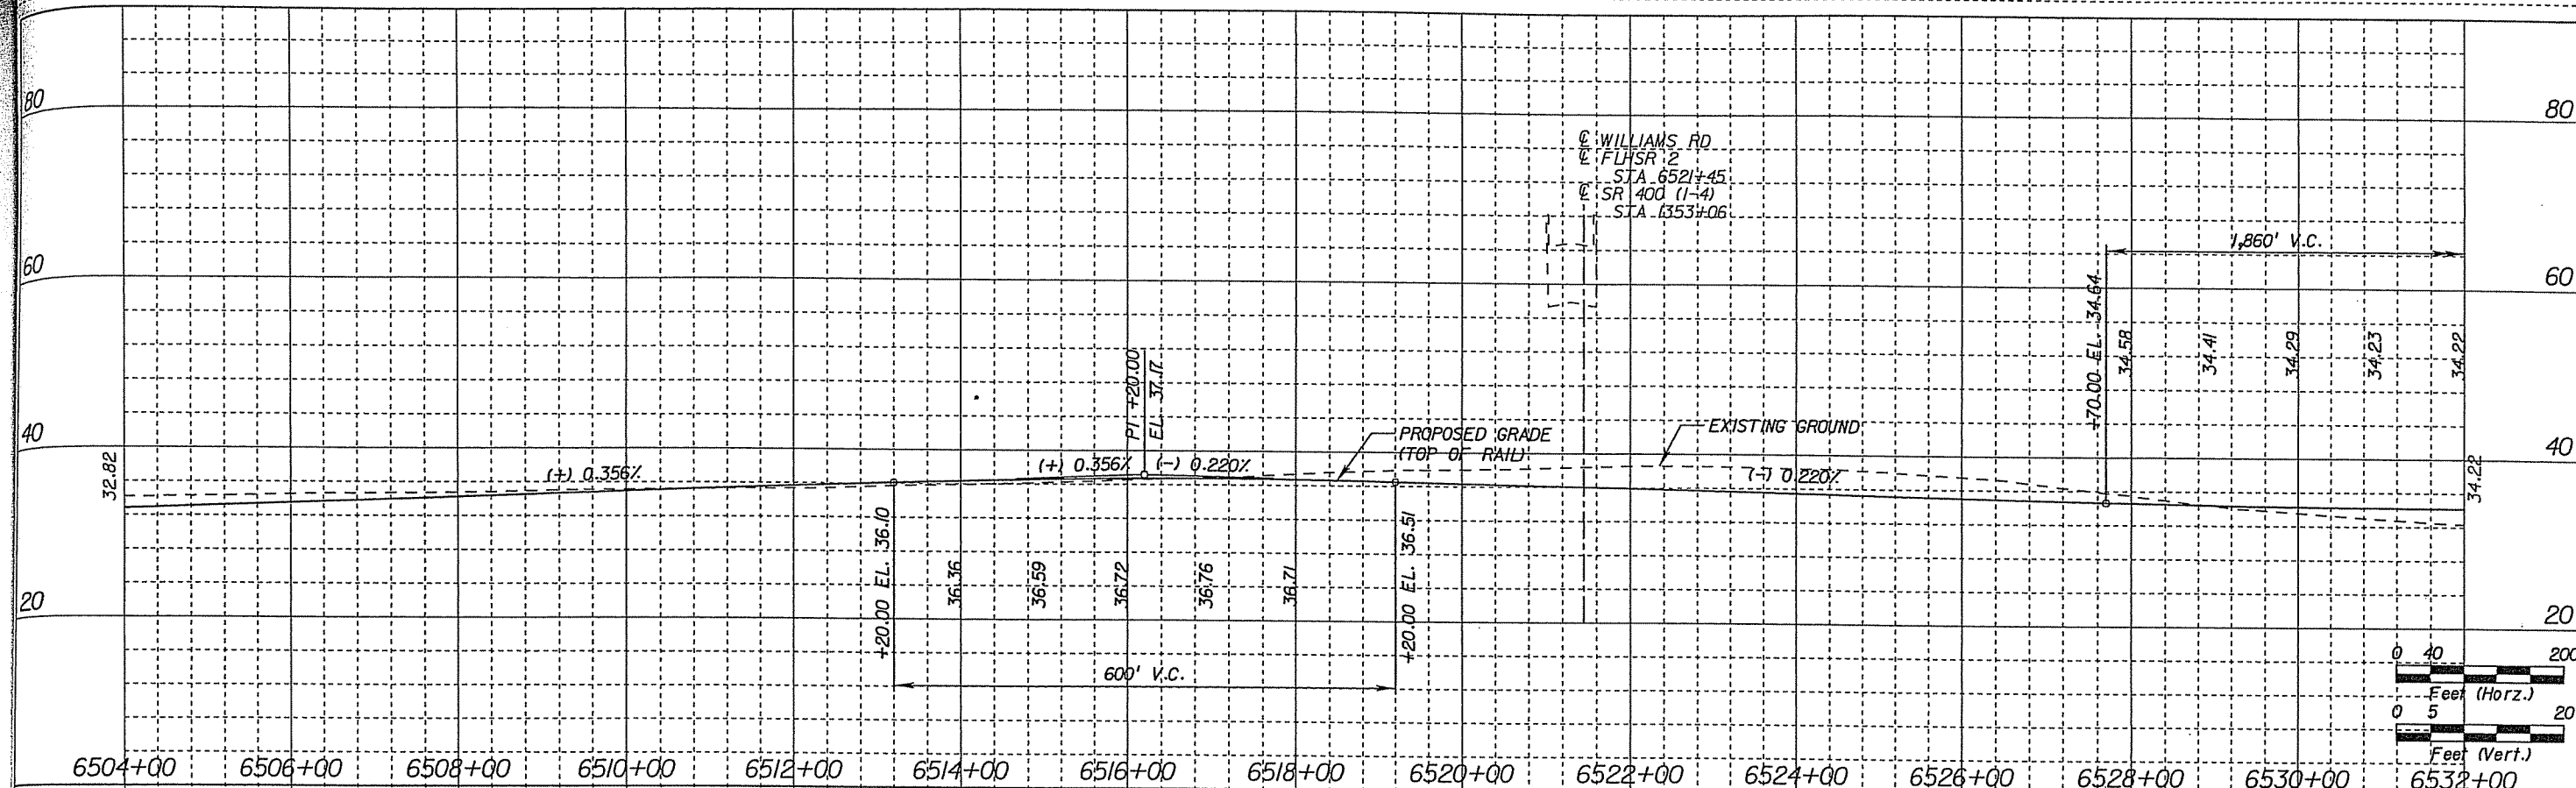

THE EXISTING GROUND AND PROPOSED GRADE (TOP OF RAIL) PROFILES ARE BASED ON A PLANNING LEVEL DTM (5') CONTOURS. APPENDIX M INCLUDES DESIGN LEVEL (1') CONTOURS FOR REFINEMENTS OF PROFILES FOR DESIGN EFFORTS.

