



5TH AVE S (FROM 16TH ST TO OFF-RAMP)

OPT. 1

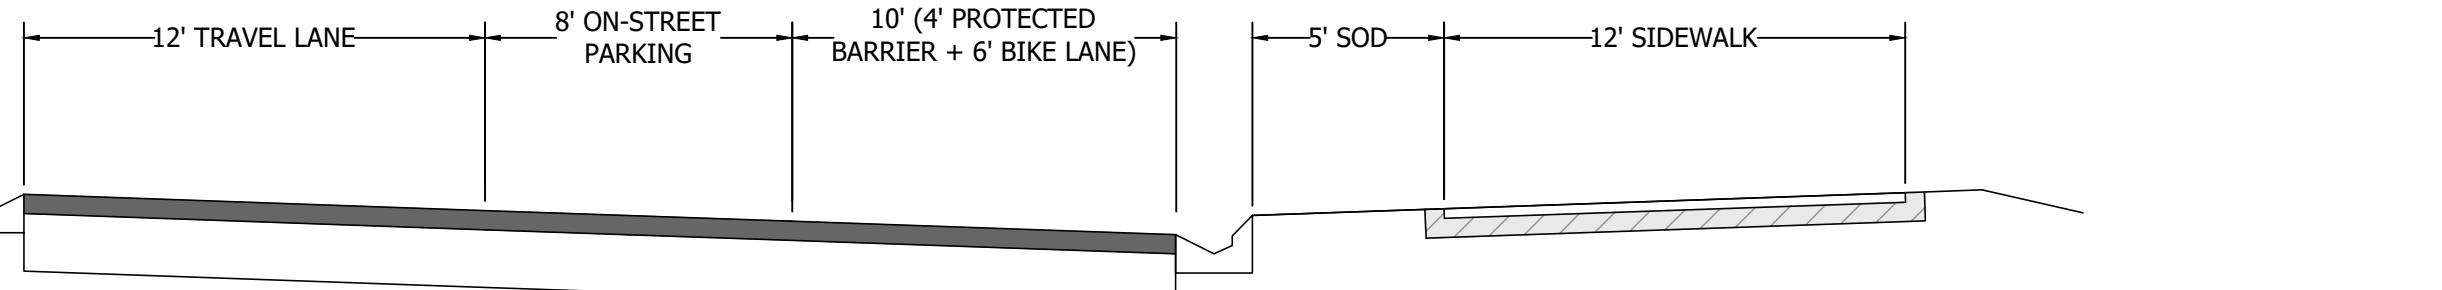

OPT. 2

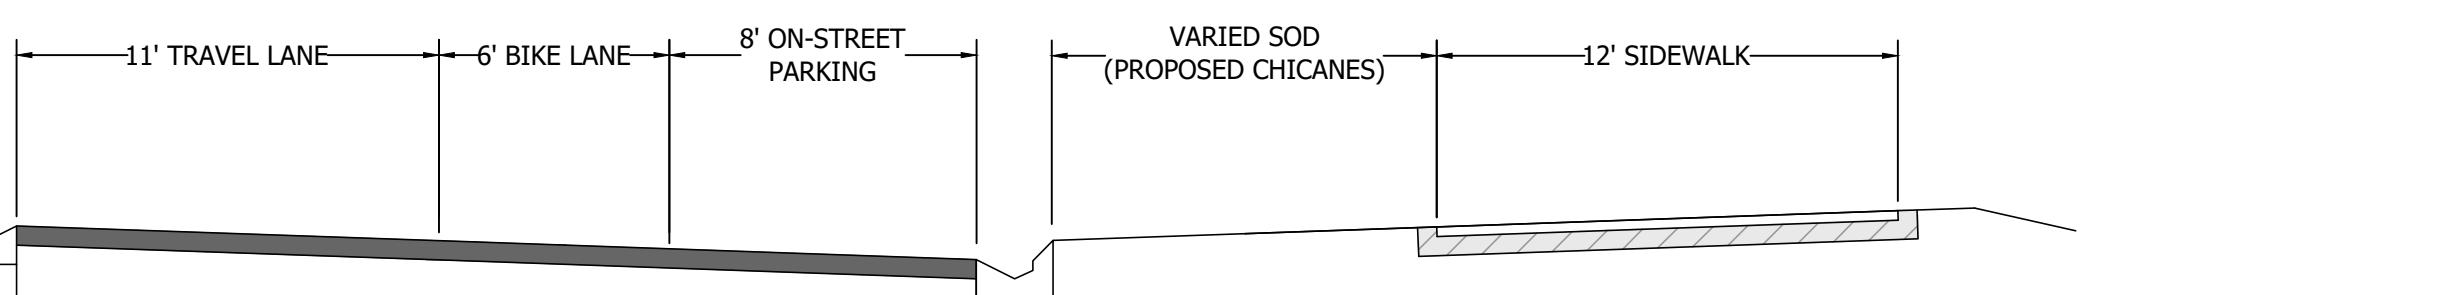

I-175 IMPROVEMENTS CONCEPT

- Pedestrian Overpass Improvement
- Speed Management Strategies
- Lane Narrowing
- Buffered Bike Lane
- Curb Extension
- Bridge Widening at Dr MLK St and 8th St
- 2-Way Conversion Dr MLK and 8th St
- Under Bridge Improvements for Pedestrians and Bicyclists.