


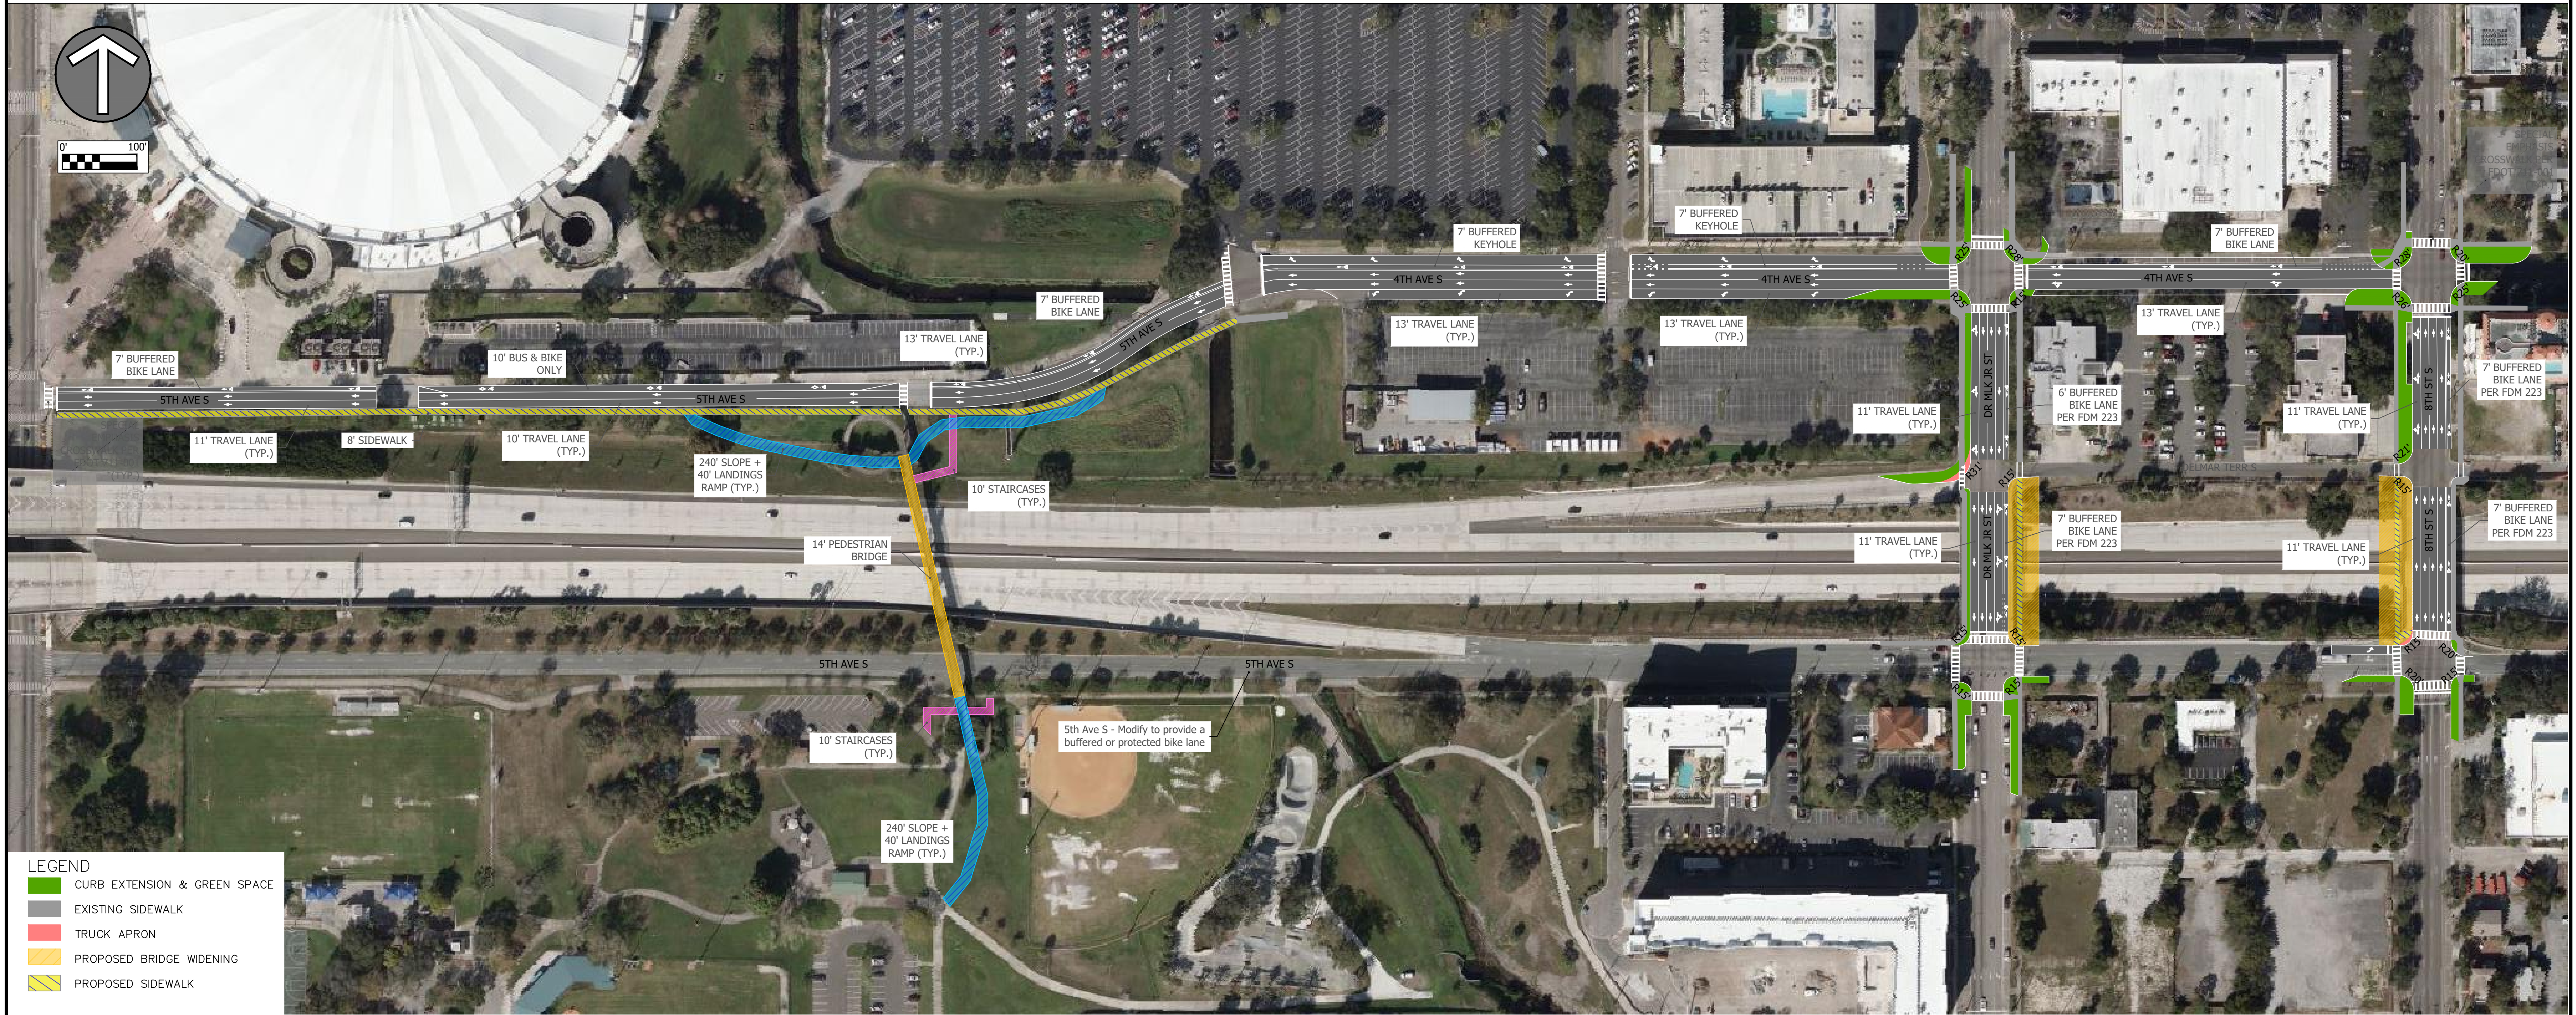

I-175 IMPROVEMENTS CONCEPT

- Pedestrian Overpass Bridge (1)
- Intersections Modifications (2.1; 2.2)
- 4th Ave S Lane Modifications (3.1)
- Dr MLK Jr St S Lane Modifications (3.3.1)
- 8th St S Lane Modifications (3.4.1)
- Bridge Widening (3.3.3; 3.3.3)