

 


SEGMENT C

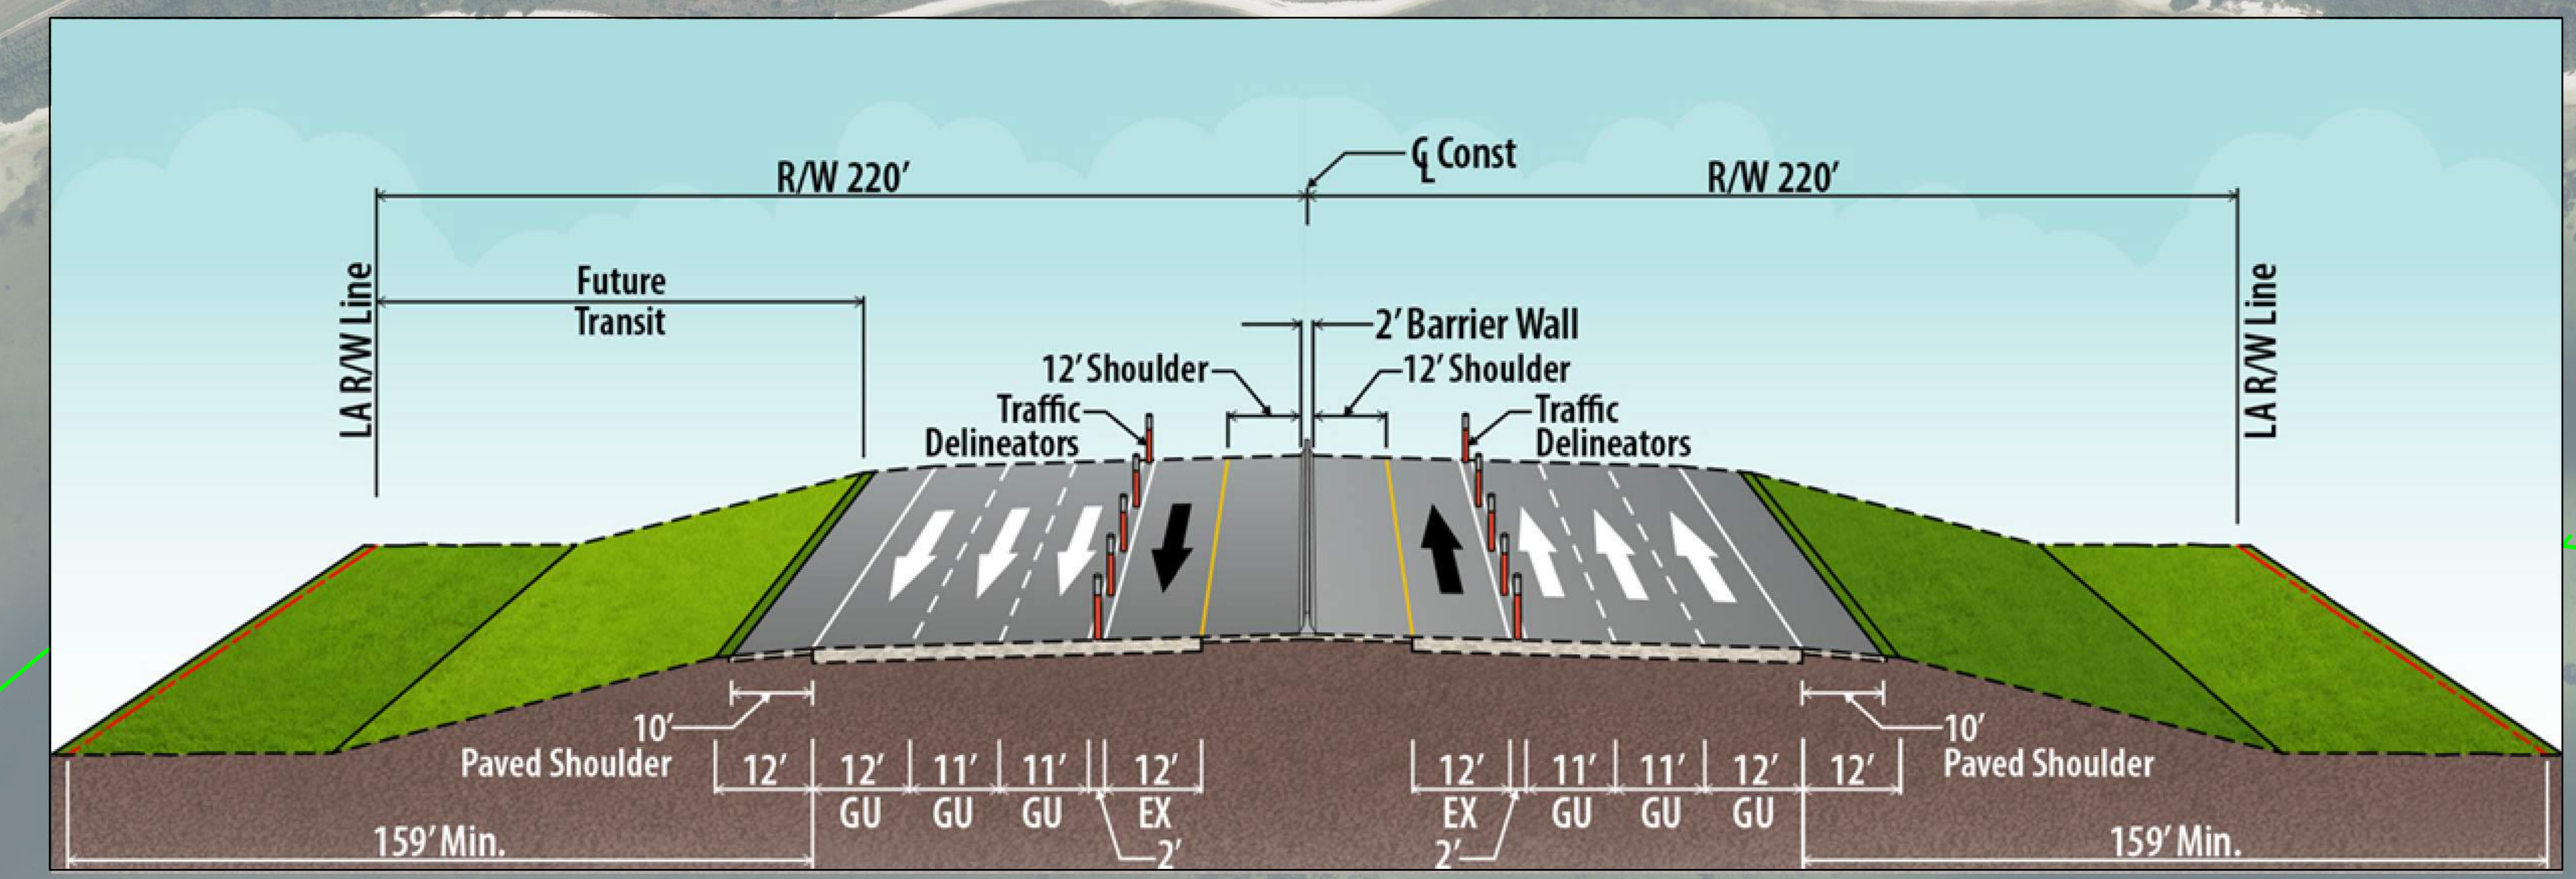

LEGEND

- PROPOSED EXPRESS LANE
- PROPOSED EXPRESS LANE - BRIDGE
- PROPOSED GENERAL USE LANE WIDENING
- PROPOSED GENERAL USE LANE - BRIDGE WIDENING
- EXISTING UNDER CONSTRUCTION
- EXISTING RIGHT OF WAY
- PROPOSED RIGHT OF WAY
- POSSIBLE NOISE WALL LOCATION
- CONTAMINATION SITES
- WETLANDS

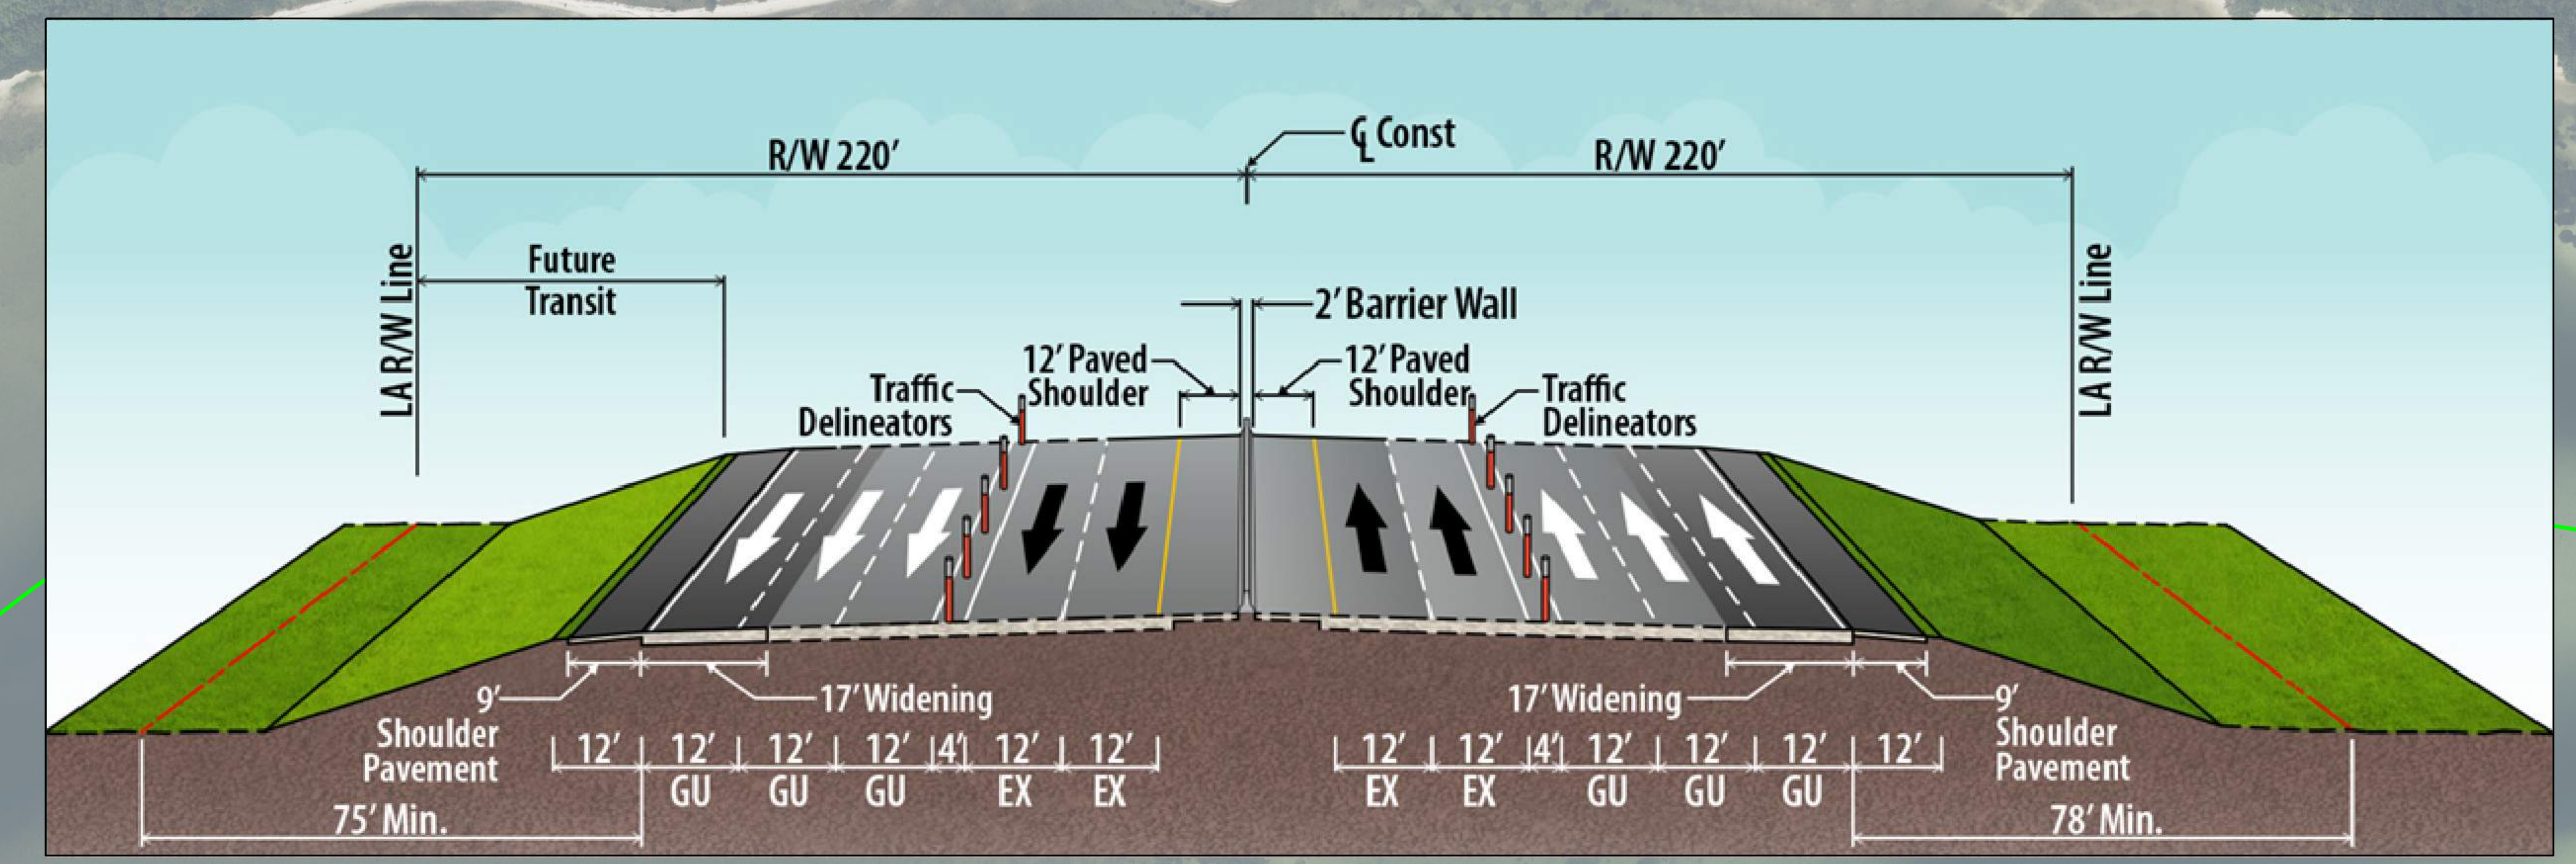

FLORIDA DEPARTMENT OF TRANSPORTATION



EXPRESS LANE PROJECTS
I-275 FROM N. OF ROOSEVELT BLVD. TO N. OF 4TH STREET N.

