



I-275 (SR 93) Design Change Re-evaluation


Project Development and Environment Study from south of 54th Avenue South to north of 4th Street North, Pinellas County, Florida
WPI Segment # 424501-1, ETDM # 12556

SEGMENT C - GANDY BOULEVARD TO NORTH OF 4TH ST NORTH TYPICAL SECTIONS



General Use Lane (GUL)
Express Lane (EL)
Auxiliary Lane (AUX)

Previously Approved Alternative

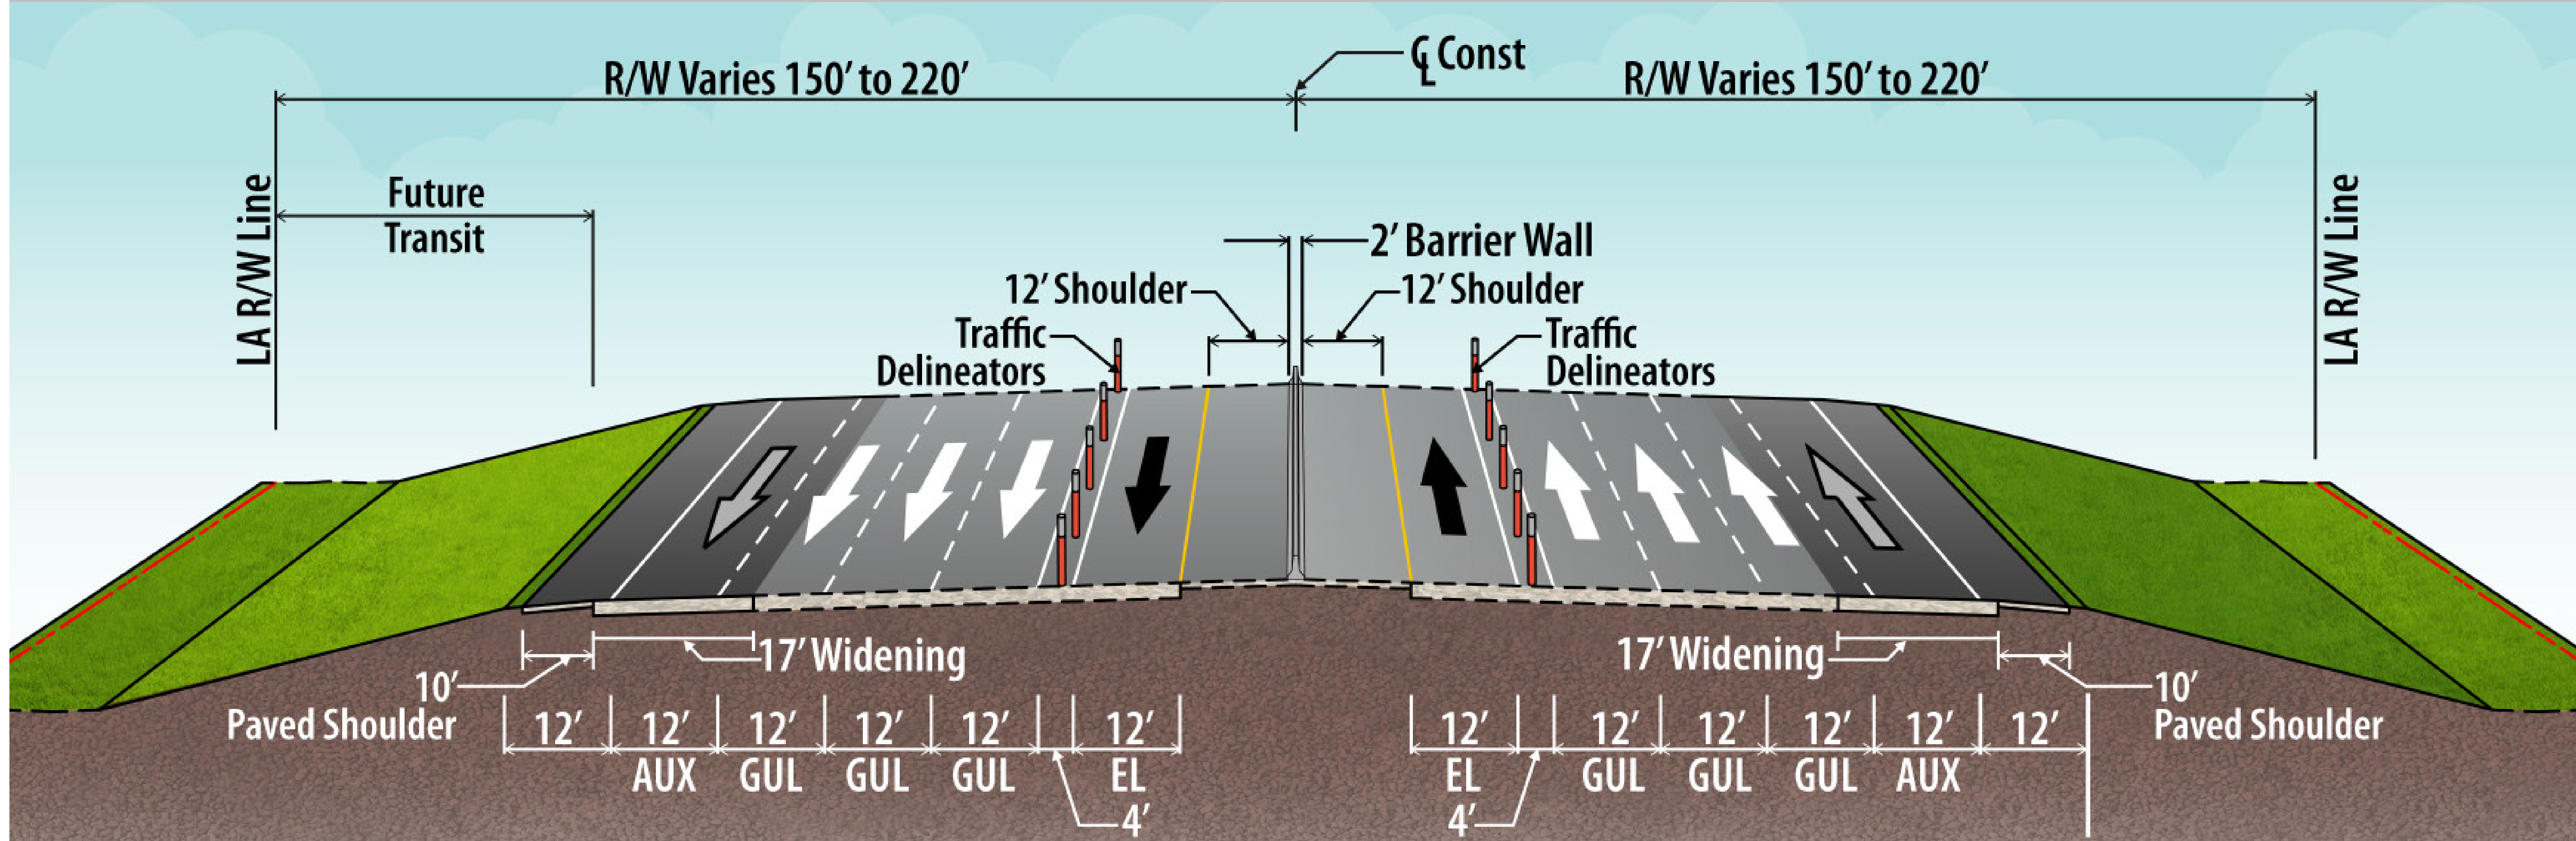

Current Preferred Build Alternative

