




# Segment A Typical Sections

from south of 54th Street to I-175

## Existing

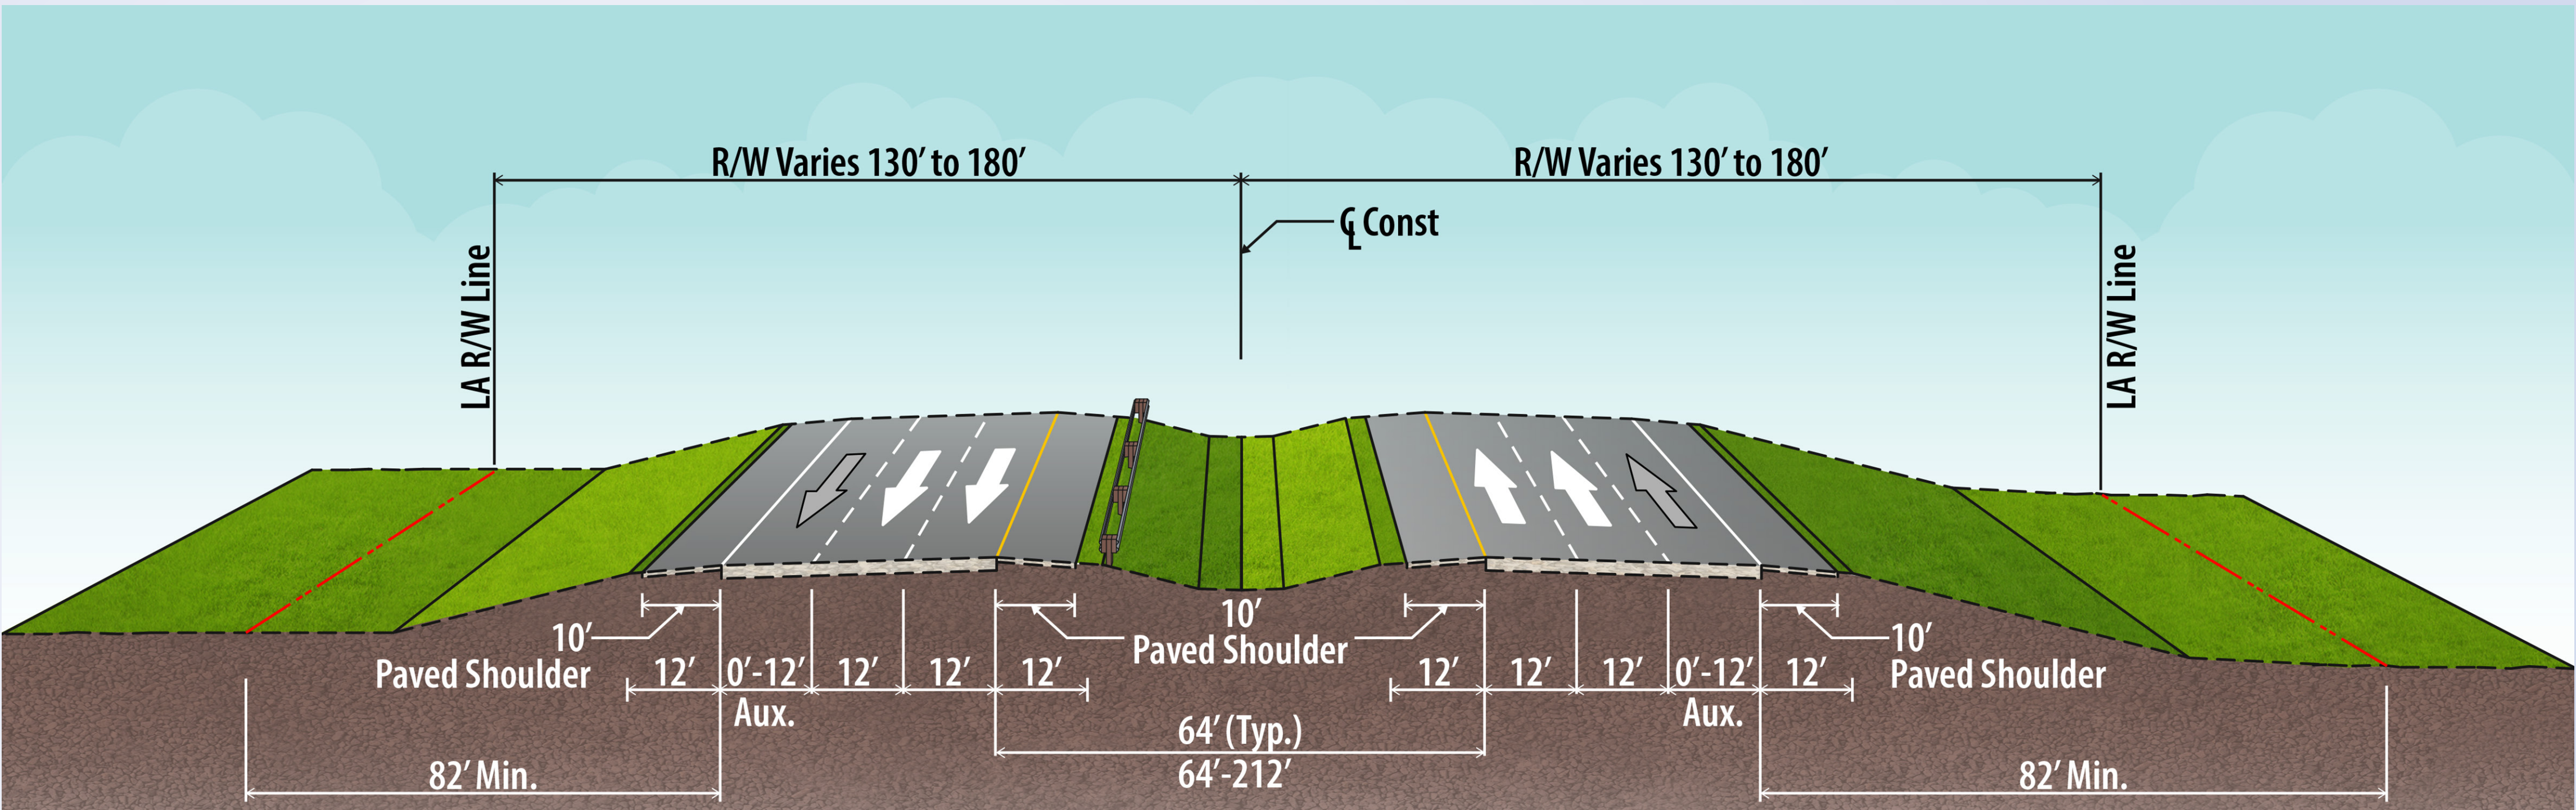

## Recommended Build Alternative

