


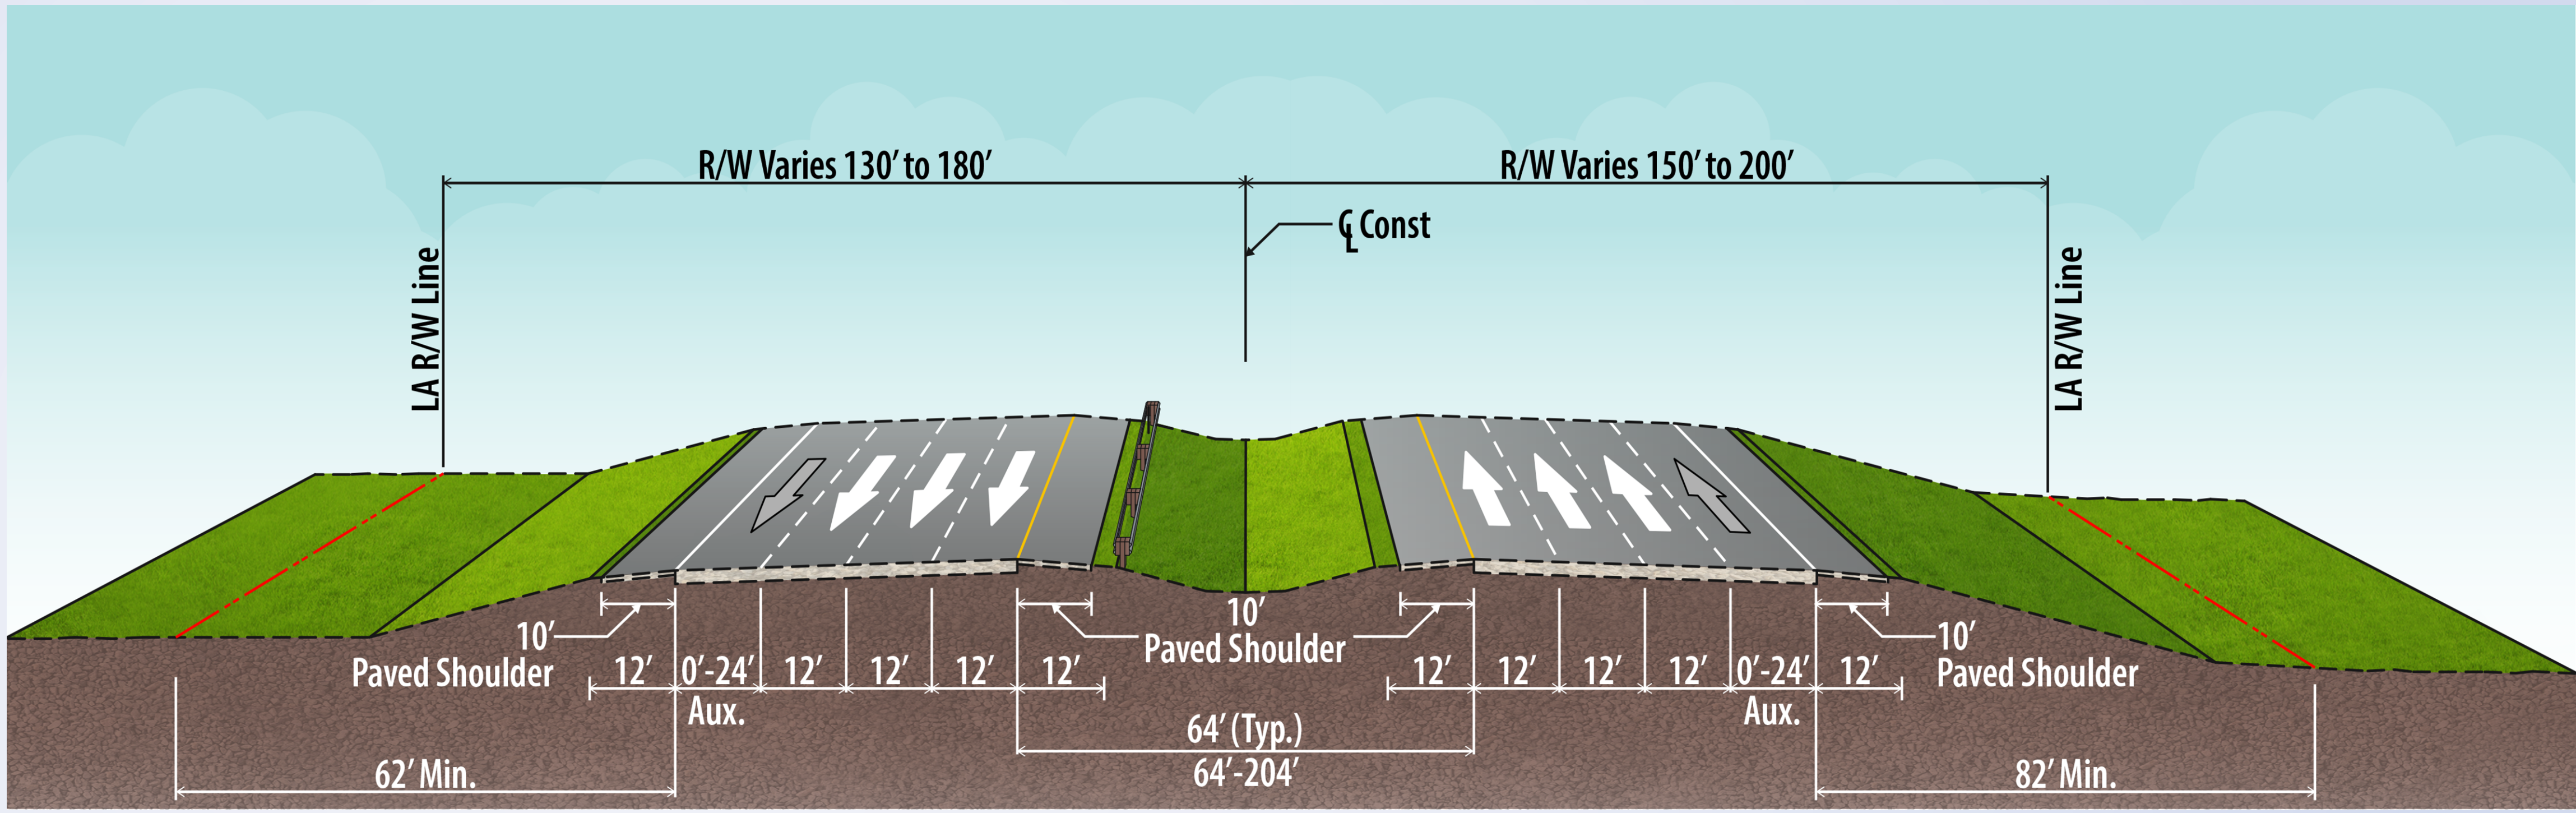

Segment B Typical Sections from I-175 to south of Gandy Boulevard

Existing



Recommended Build Alternative

