



Segment C Typical Sections from south of Gandy Boulevard to north of 4th Street N

Existing

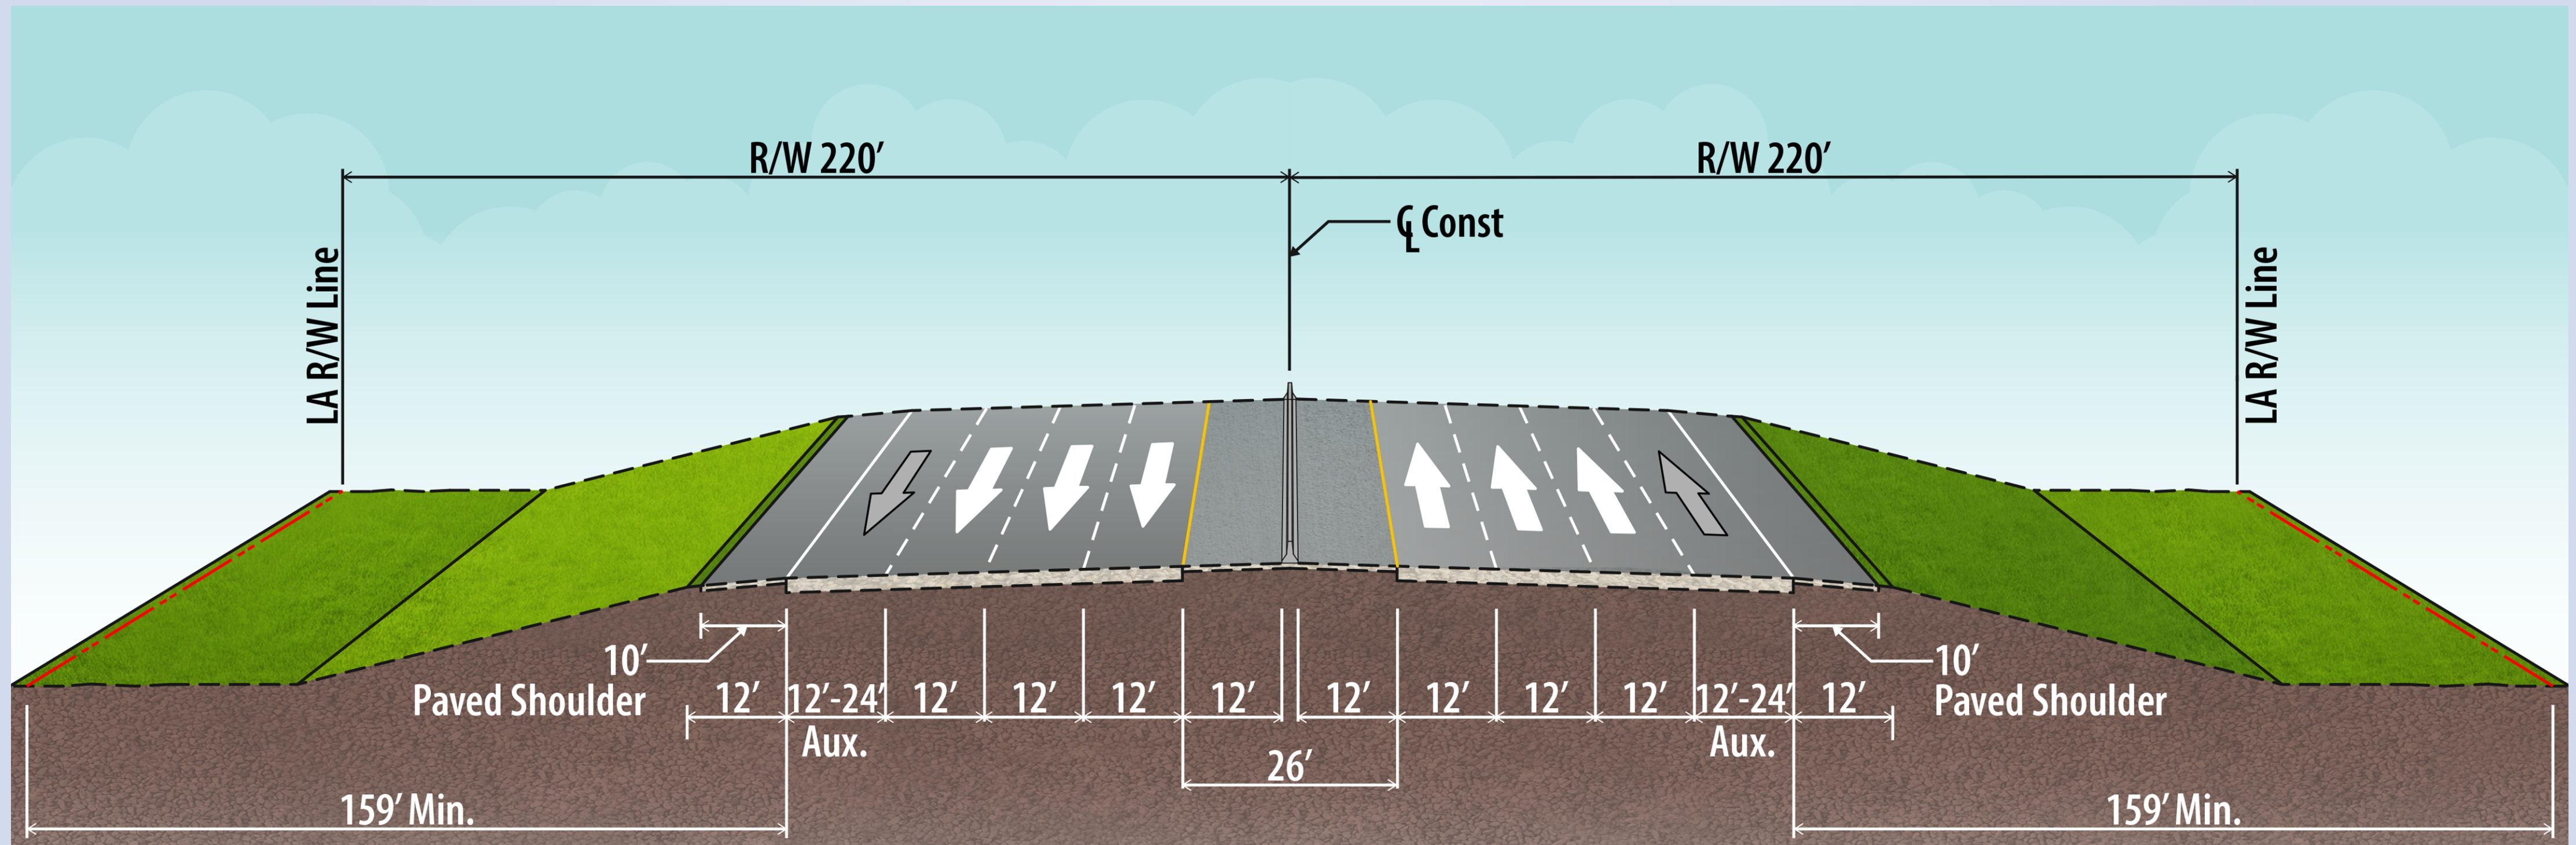

Master Plan

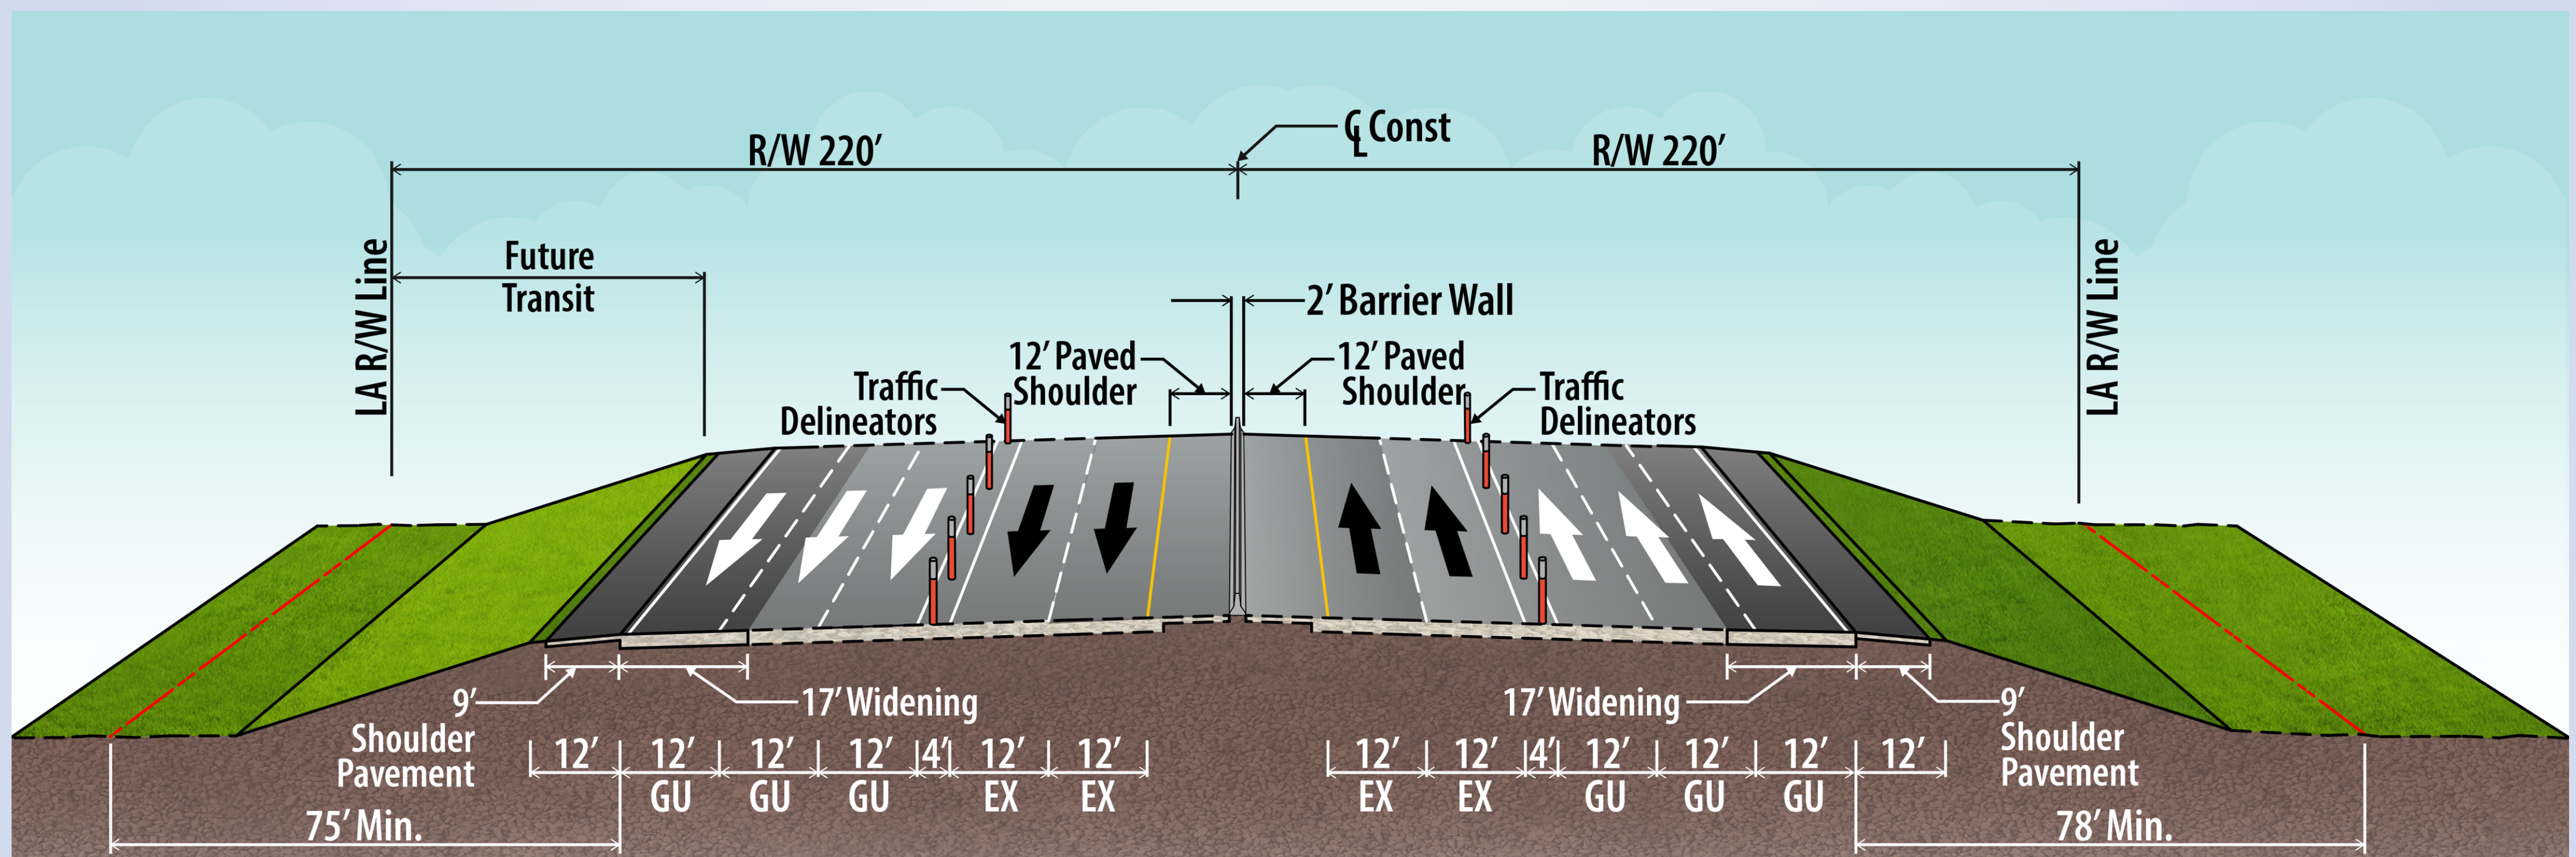

Starter Project (Staged Implementation)

