



# I-75 PD&E Studies

from south of US 301 to north of Bruce B Downs Boulevard


from Mocassin Wallow Road to south of US 301

WPI Segment No. 419235-3

WPI Segment No. 419235-2

Public Hearing

# EXISTING TYPICAL SECTION

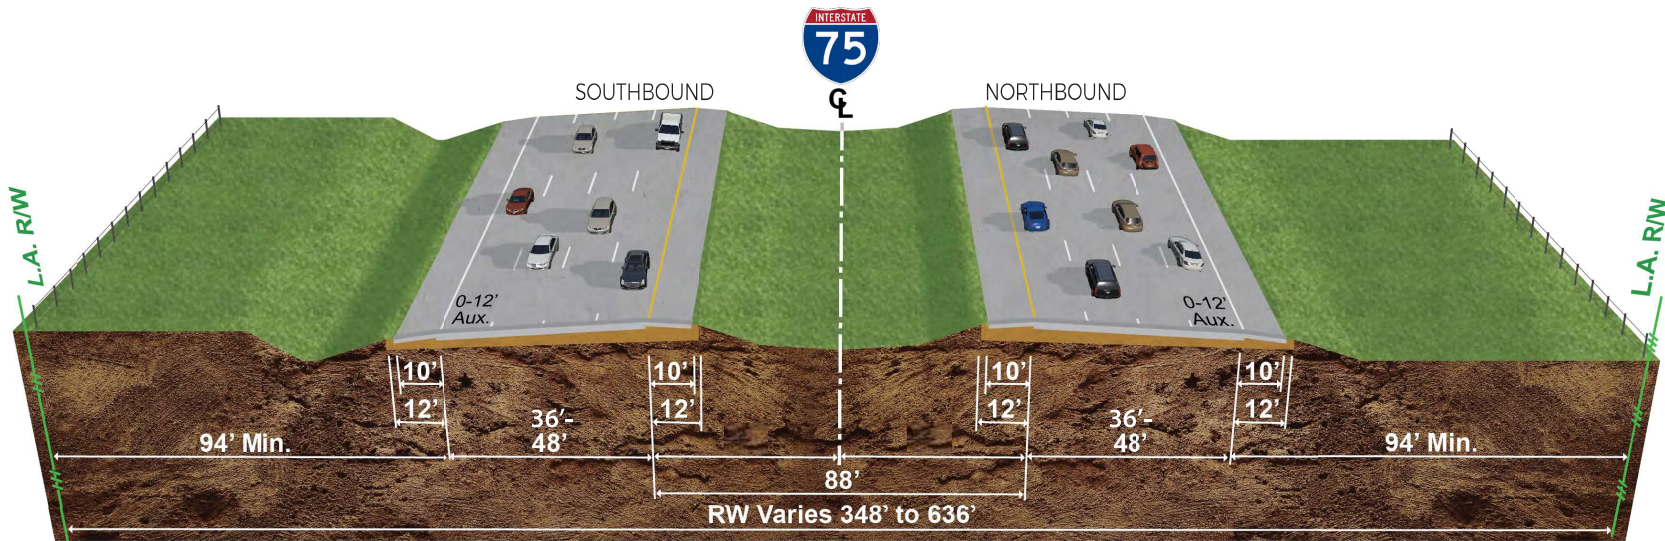

NOT TO SCALE

Note: Typical section includes collector-distributor roads from US 301 to SR 60.

