




I-75 PD&E Studies

WPI 419235-3: from south of US 301 to north of Bruce B Downs Boulevard

WPI 419235-2 from Mocassin Wallow Road to south of US 301

Public Hearing

PREFERRED TYPICAL SECTION

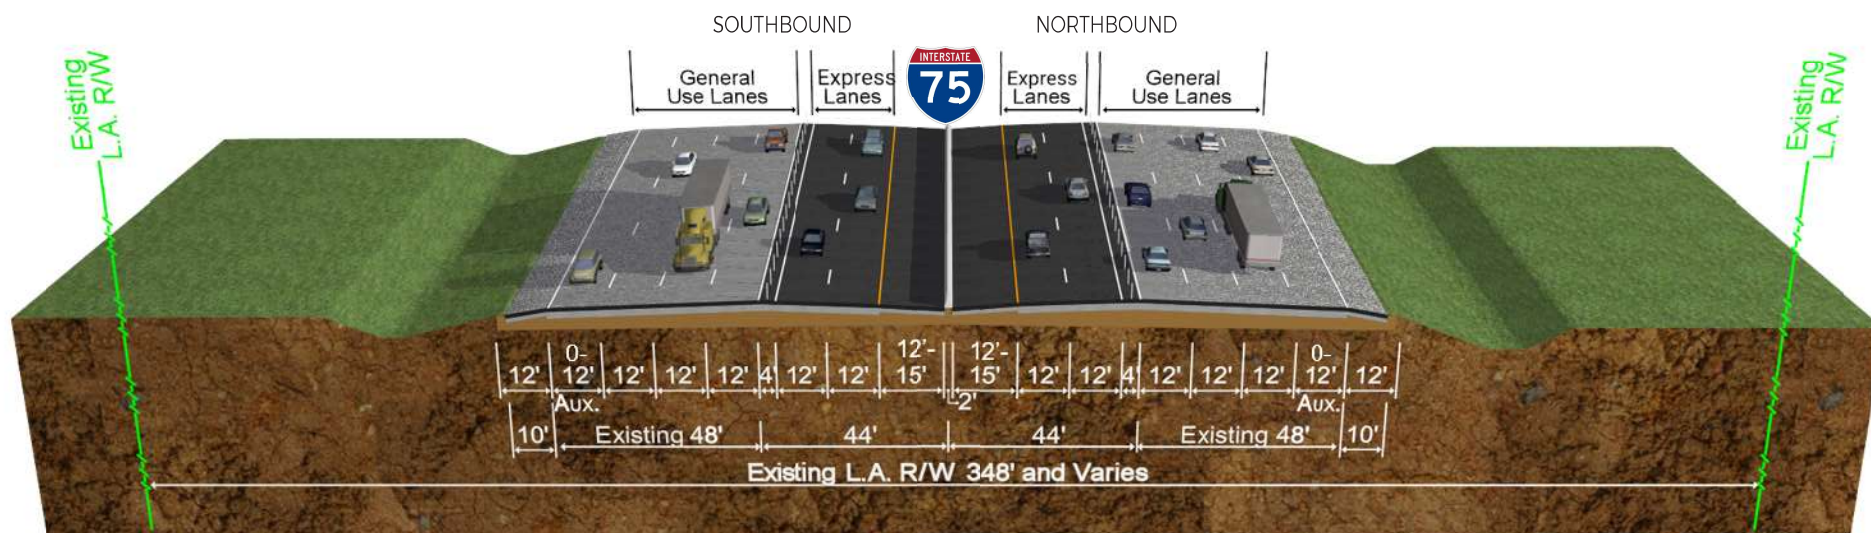

NOT TO SCALE

- General Use Travel Lanes:** 3, 12-foot lanes in each direction
- Express Lanes:** 2, 12-foot lanes in each direction
- Shoulders:** 12-foot outside and 12-15-foot inside

