

INTERSTATE 75




NORTHERN STUDY - FROM SOUTH OF US 301 TO NORTH OF FLETCHER AVENUE IN HILLSBOROUGH COUNTY (WPI Segment No. 419235-3)

SOUTHERN STUDY - FROM MOCCASIN WALLOW ROAD IN MANATEE COUNTY TO SOUTH OF US 301 IN HILLSBOROUGH COUNTY (WPI Segment No. 419235-2)

NORTHERN STUDY EXISTING TYPICAL SECTIONS

Segment 1 from US 301 to north of SR 60

Selmon Expressway to SR 60

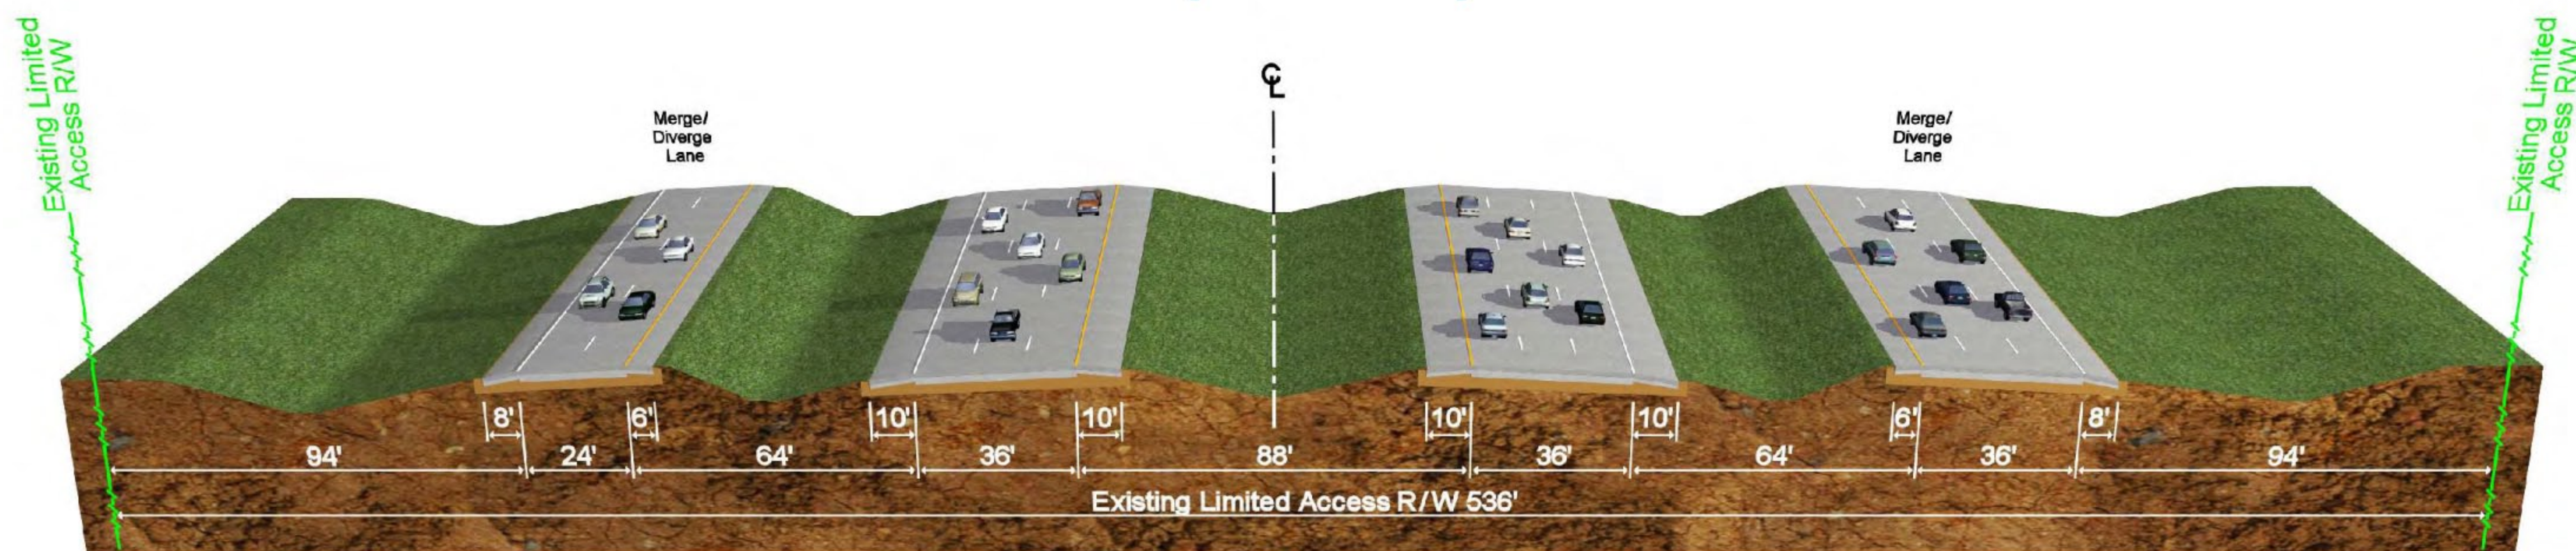

US 301 to Selmon Expressway

