




SOUTHERN STUDY - FROM MOCCASIN WALLOW ROAD IN MANATEE COUNTY TO SOUTH OF US 301 IN HILLSBOROUGH COUNTY (WPI Segment No. 419235-2)

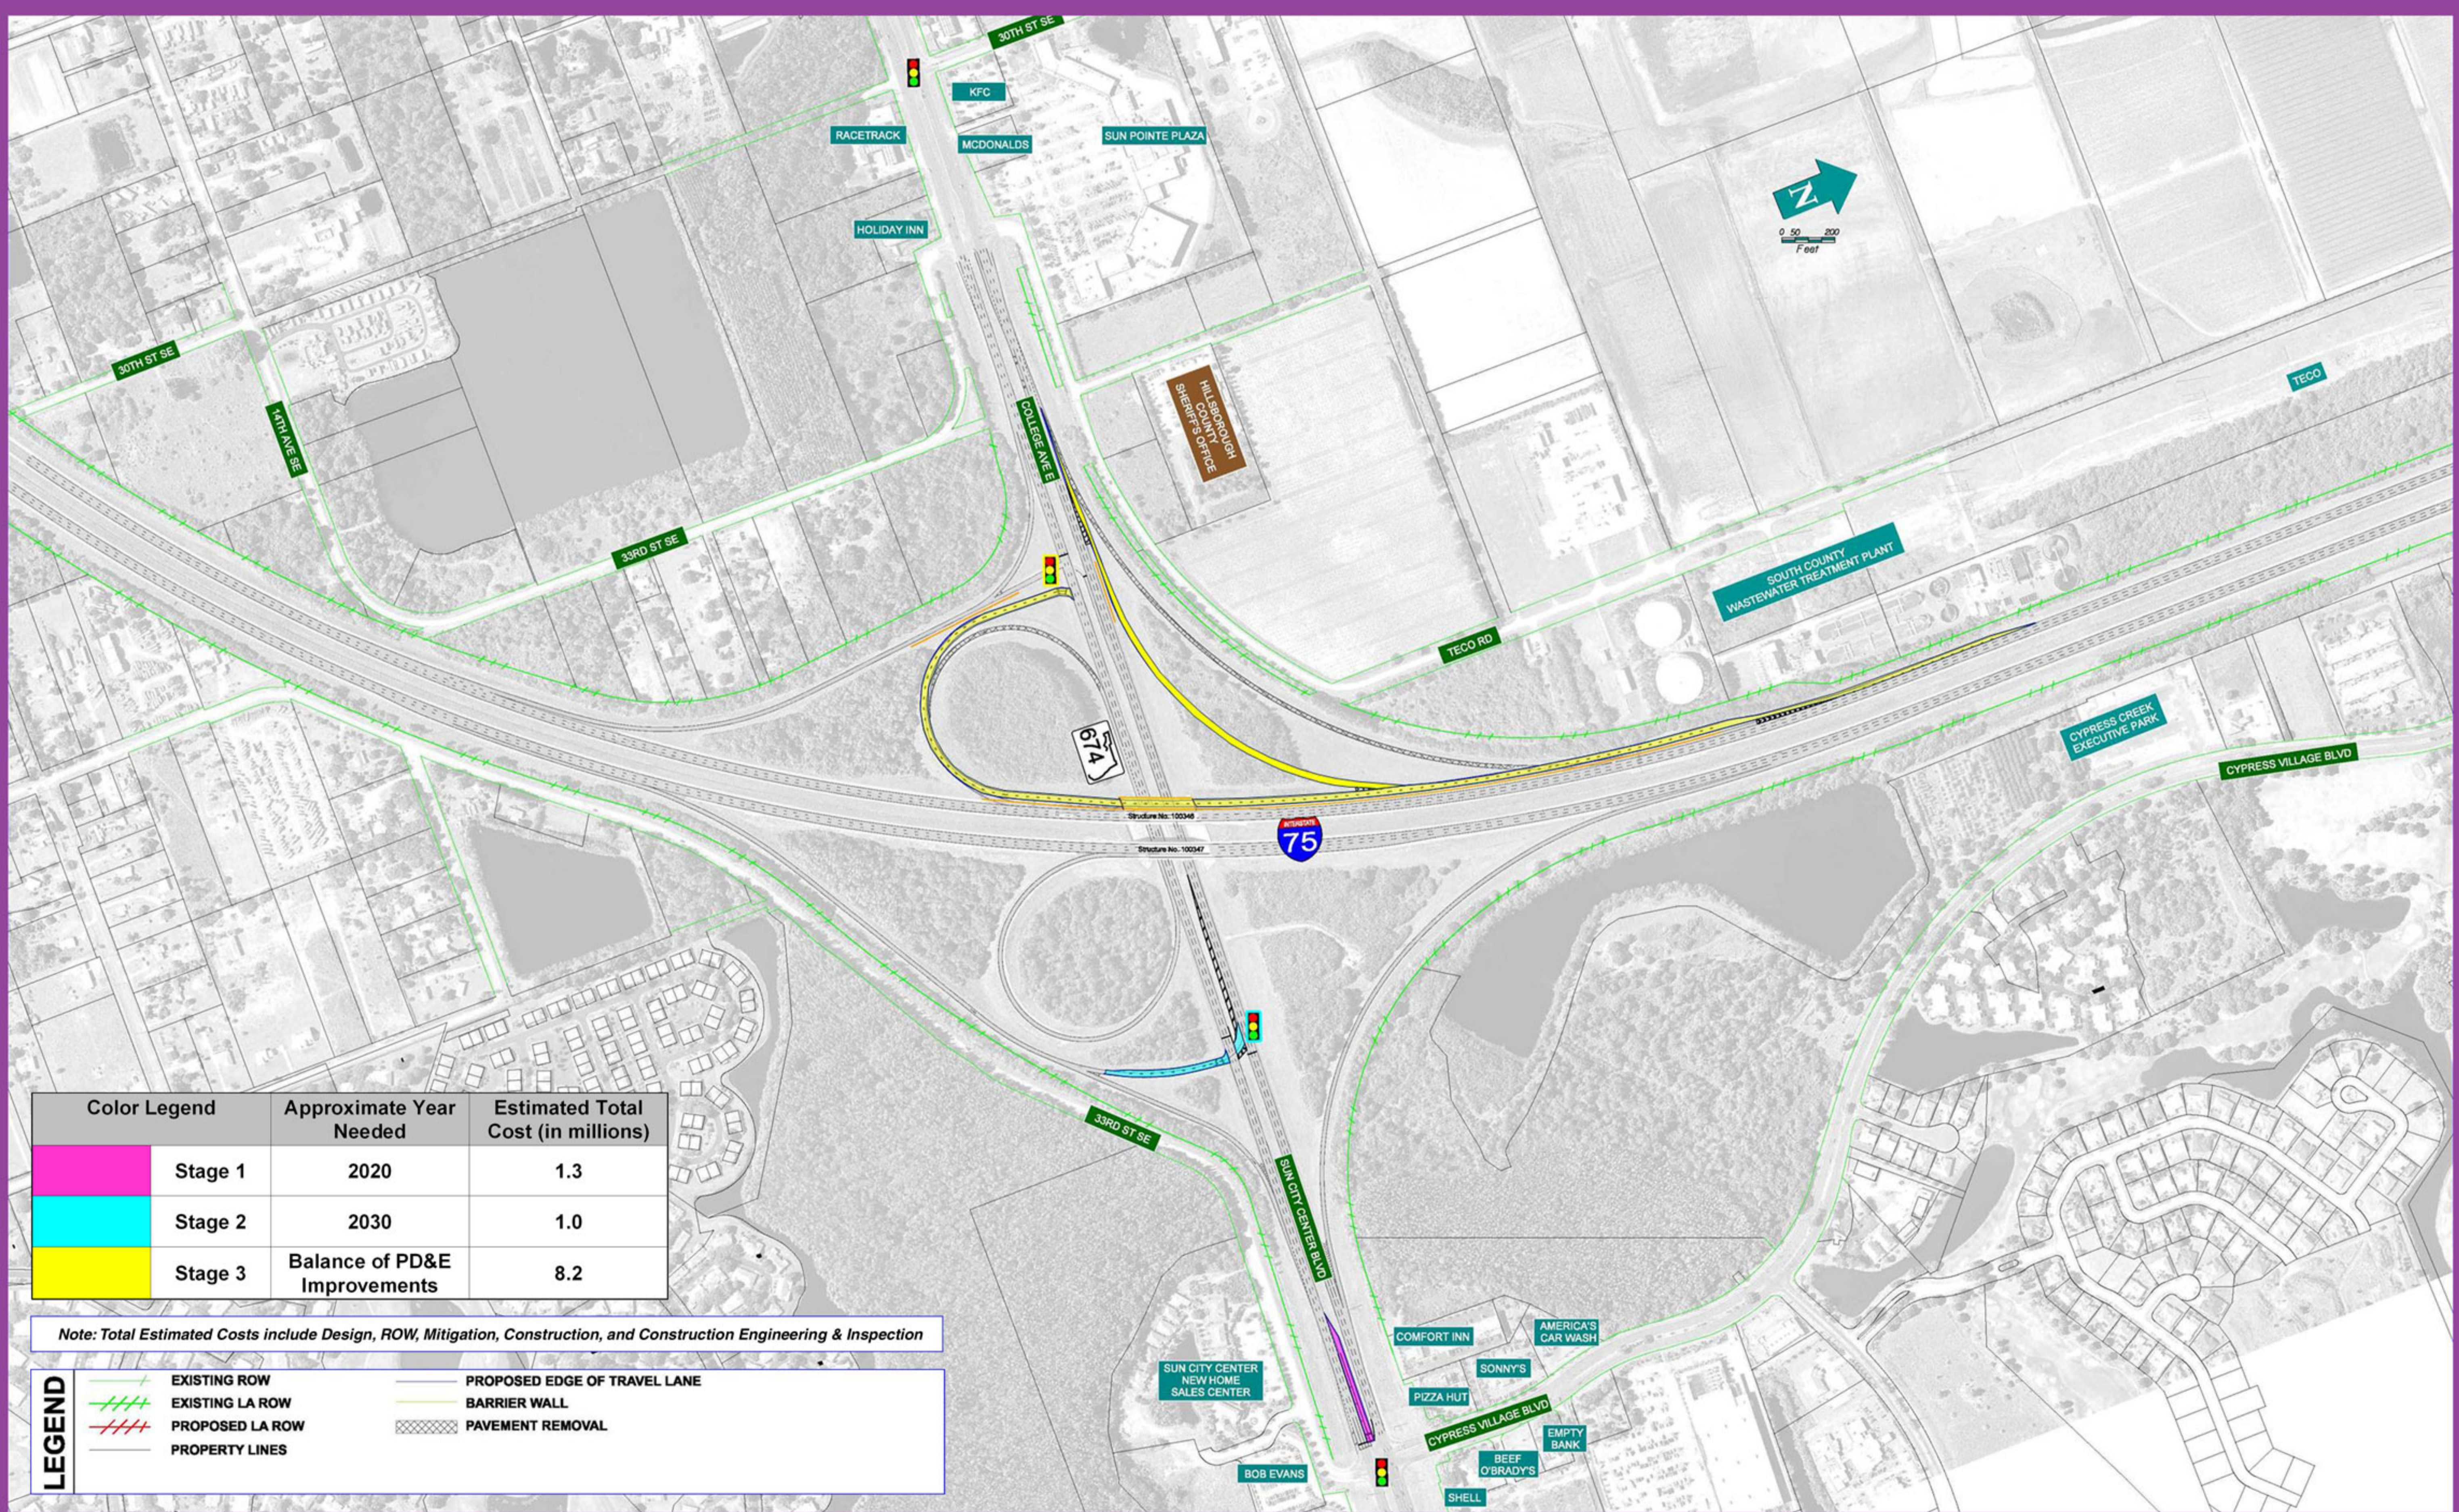

Color Legend	Approximate Year Needed	Estimated Total Cost (in millions)
 Stage 1	2020	1.3
 Stage 2	2030	1.0
 Stage 3	Balance of PD&E Improvements	8.2

Note: Total Estimated Costs include Design, ROW, Mitigation, Construction, and Construction Engineering & Inspection

LEGEND	
	EXISTING ROW
	EXISTING LA ROW
	PROPOSED LA ROW
	PROPERTY LINES
	PROPOSED EDGE OF TRAVEL LANE
	BARRIER WALL
	PAVEMENT REMOVAL