




INTERSTATE 75

SOUTHERN STUDY - FROM MOCCASIN WALLOW ROAD IN MANATEE COUNTY TO SOUTH OF US 301 IN HILLSBOROUGH COUNTY (WPI Segment No. 419235-2)




Existing Typical Sections

6 Lane From Moccasin Wallow to Gibsonton Drive

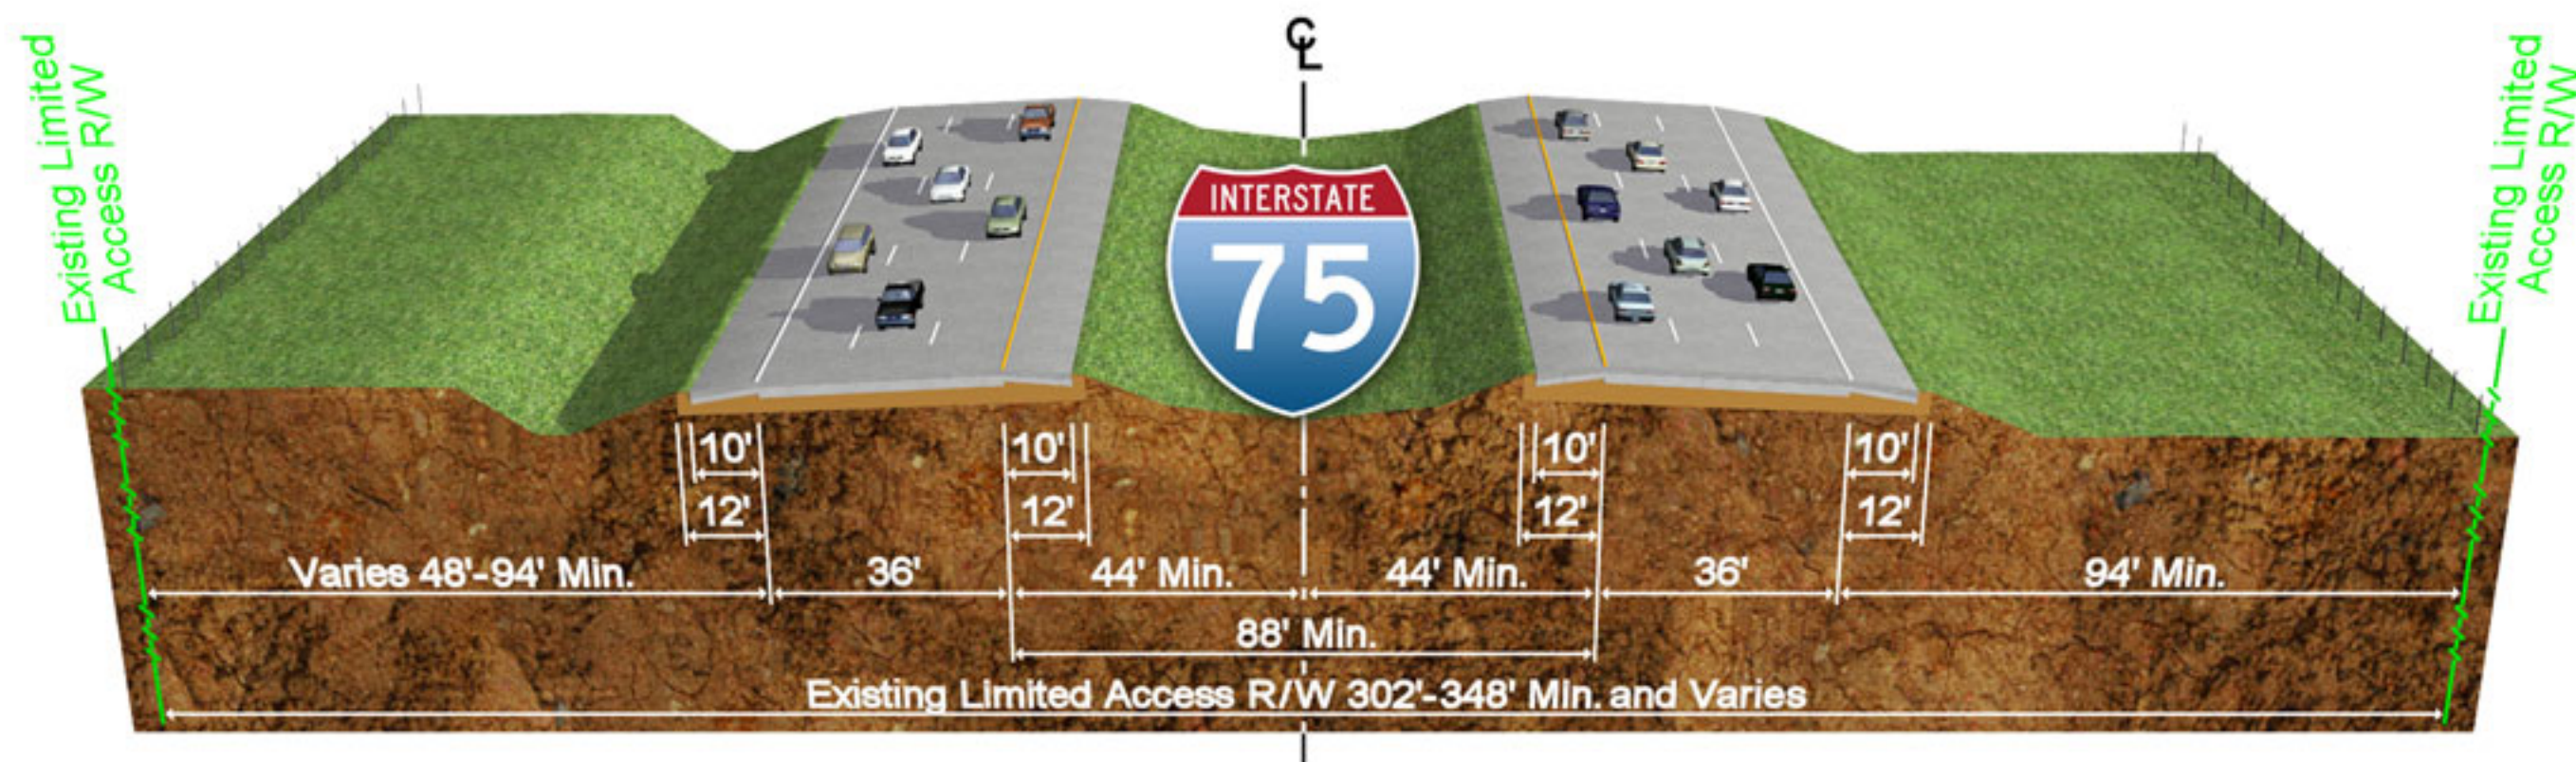

8 Lane From Gibsonton Drive to South of US 301

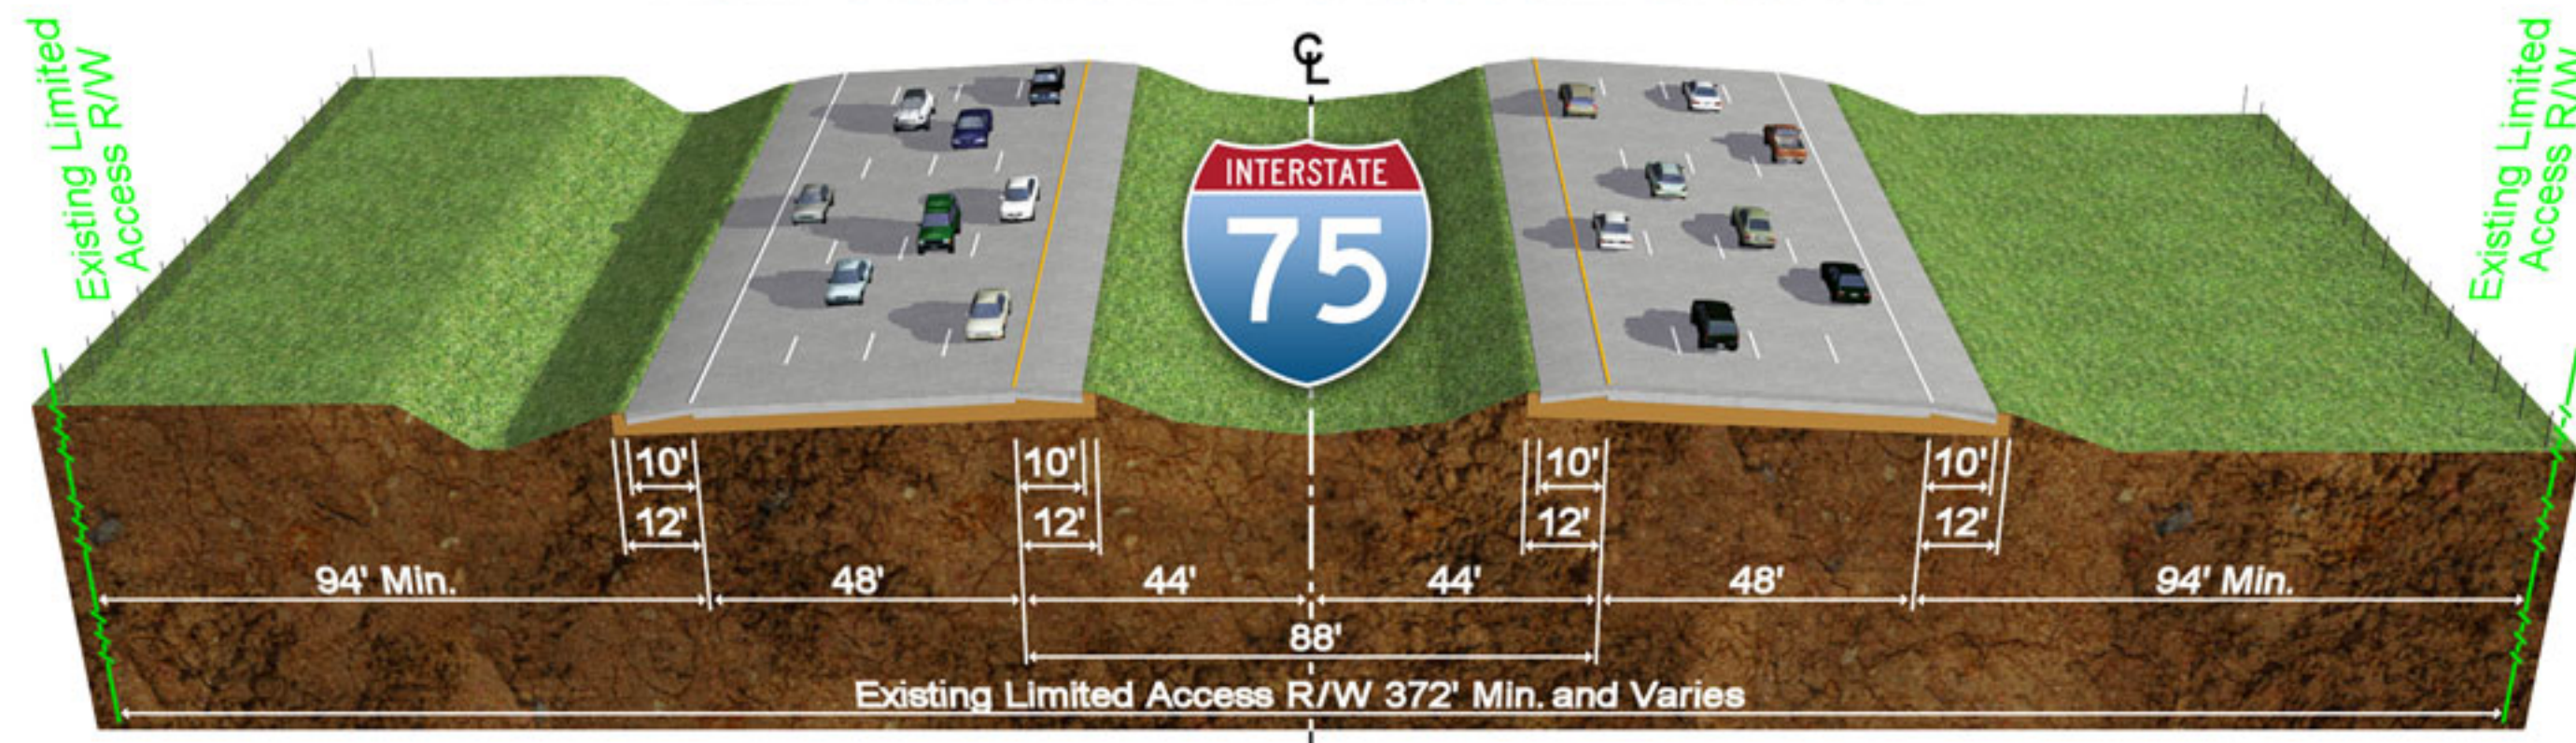

Recommended Build Alternative Typical Section

