



6 Lane
From Moccasin Wallow to Gibsonton Drive

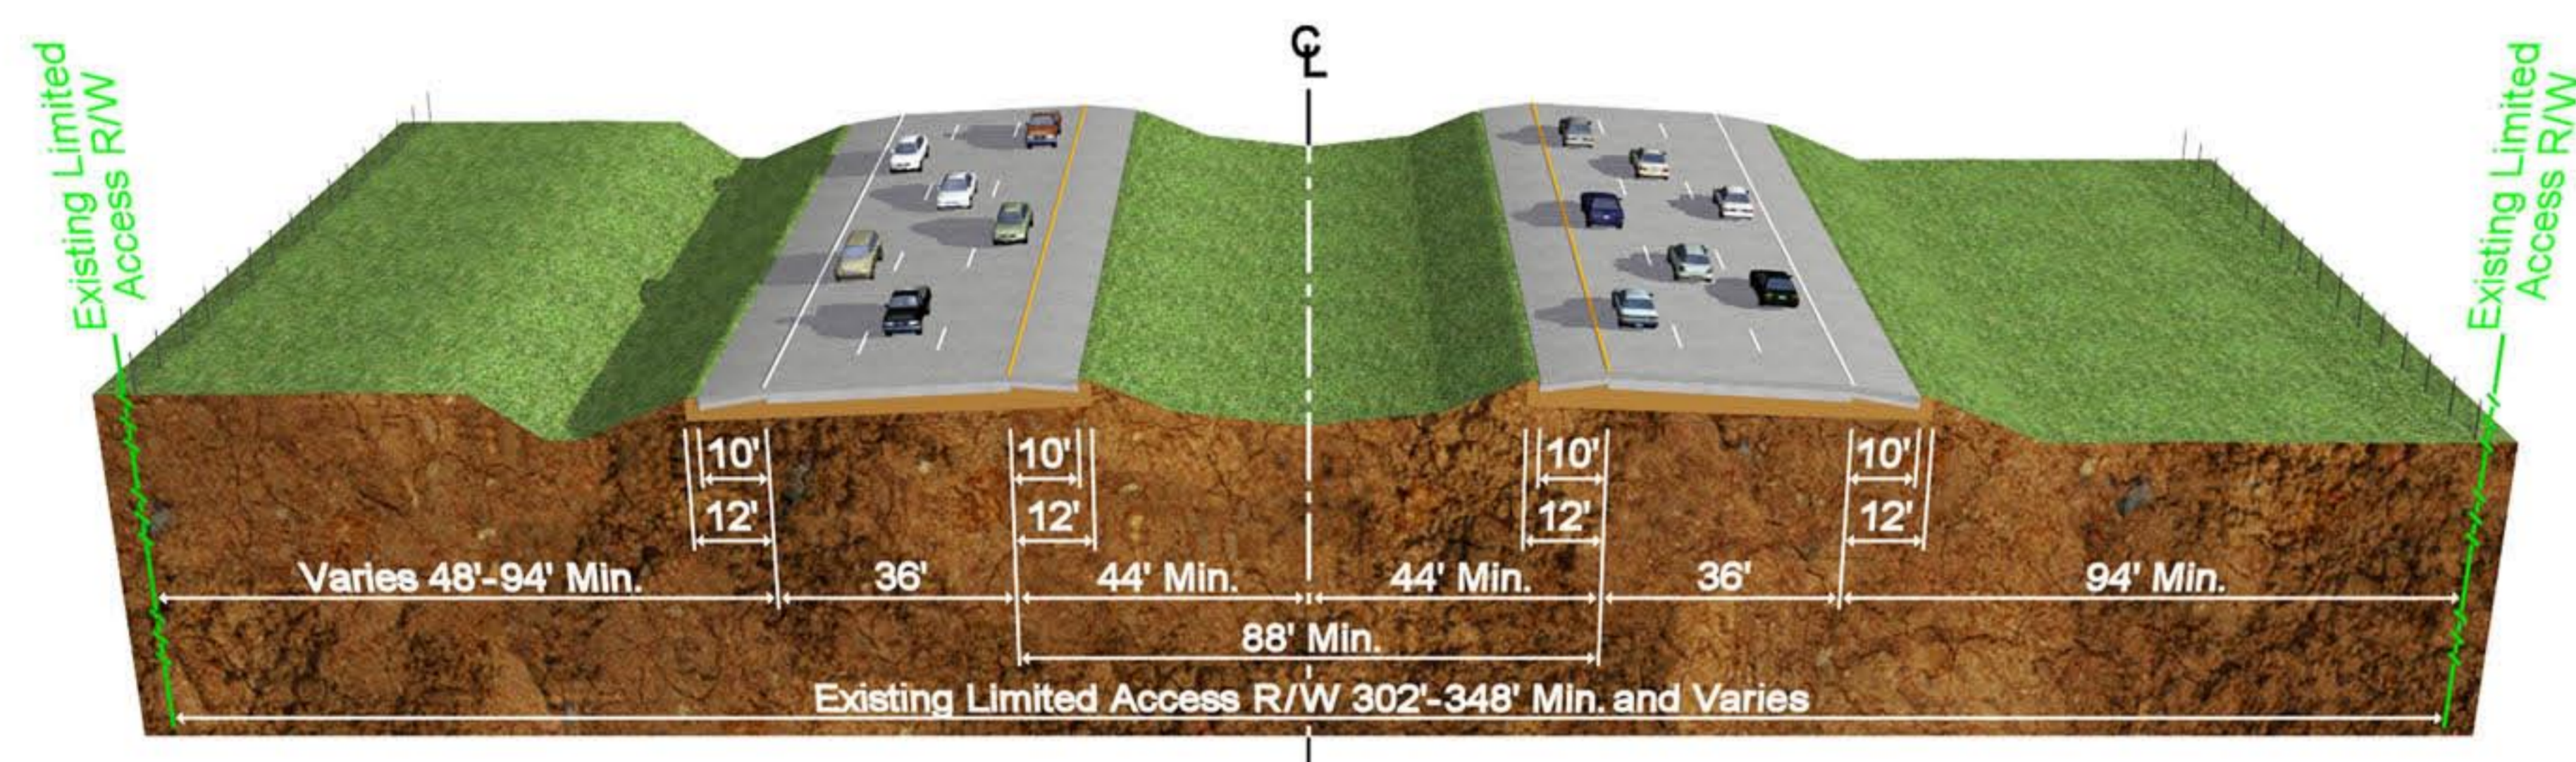


8 Lane
From Gibsonton Drive to US 301

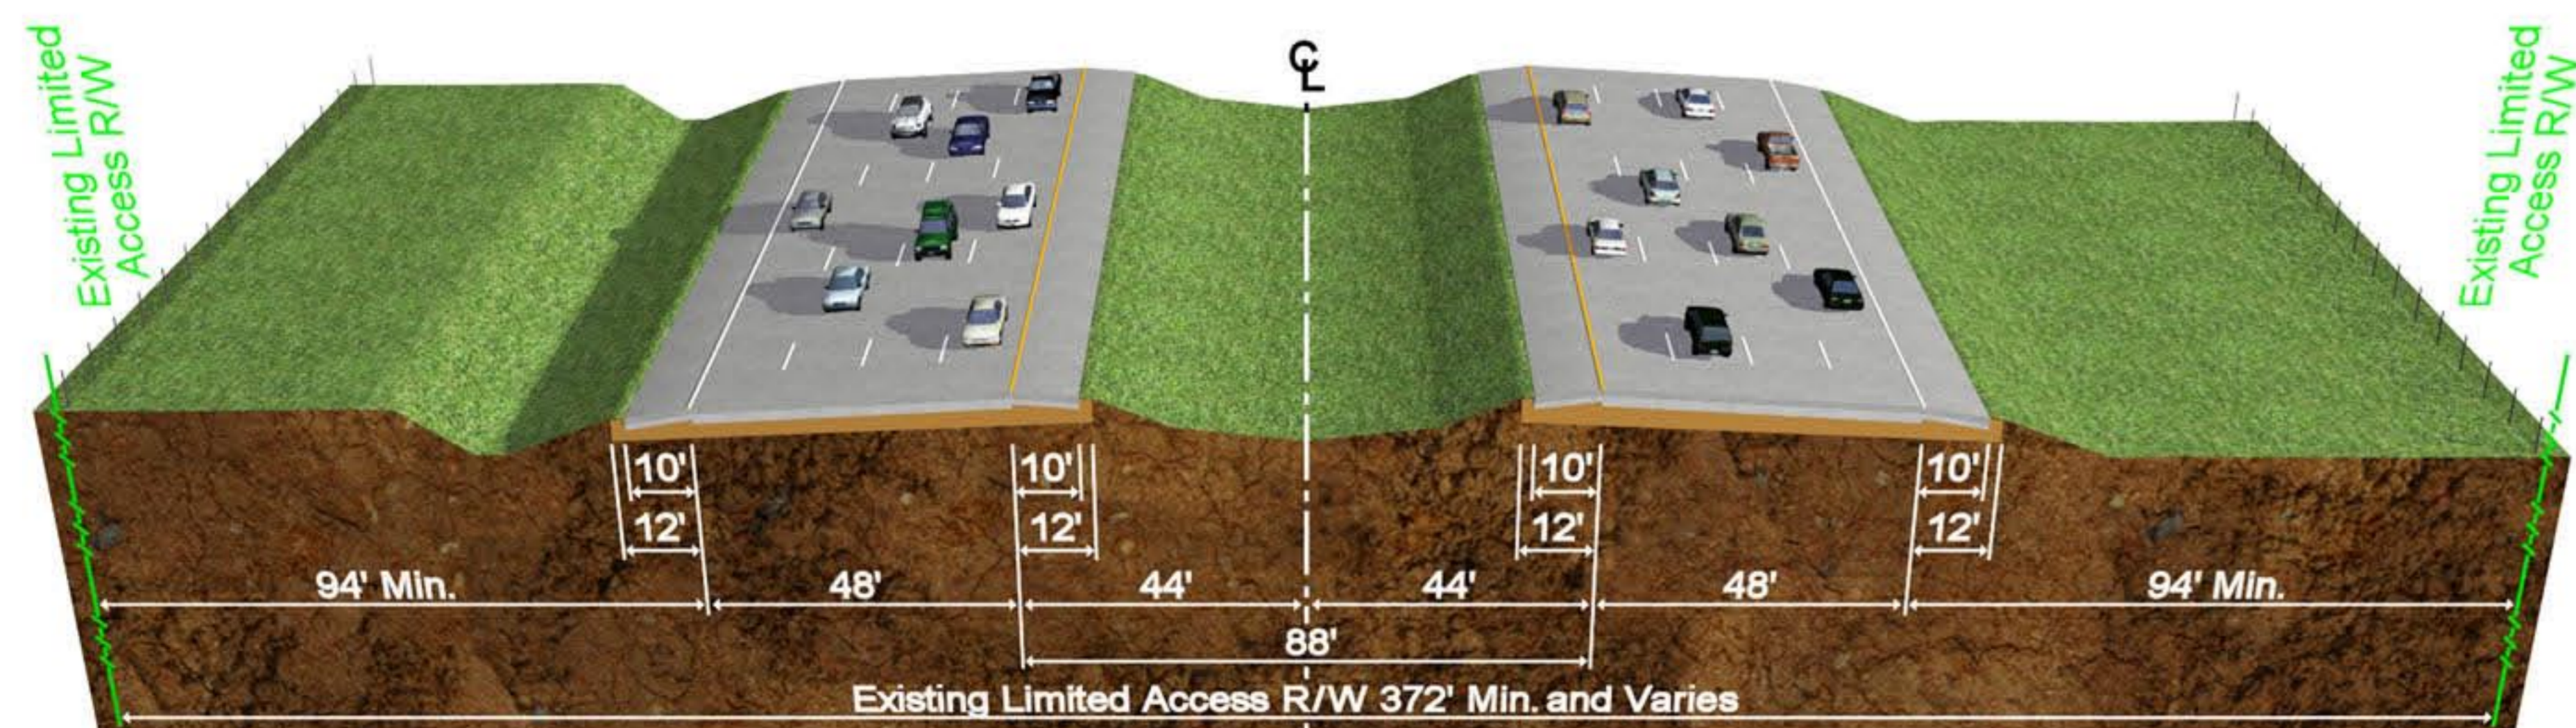


Proposed Typical Sections

Alternative 1A

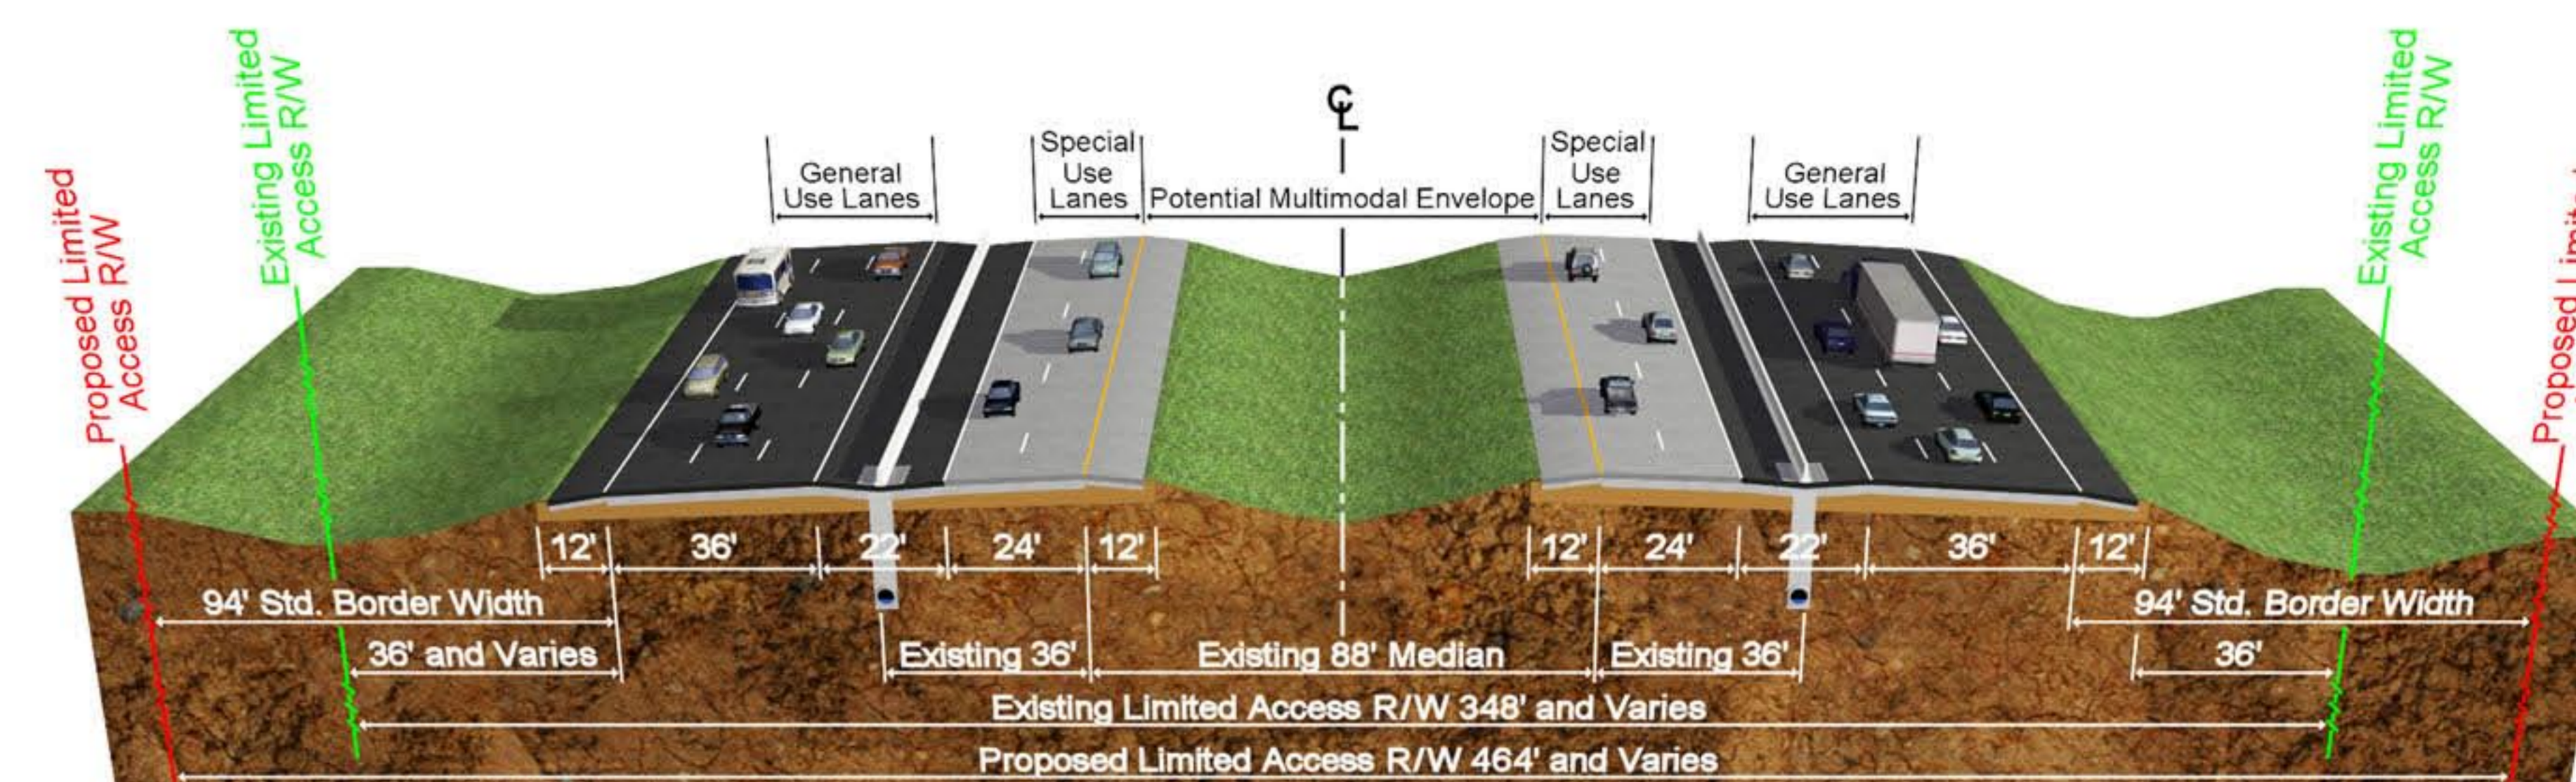

Alternative 1B

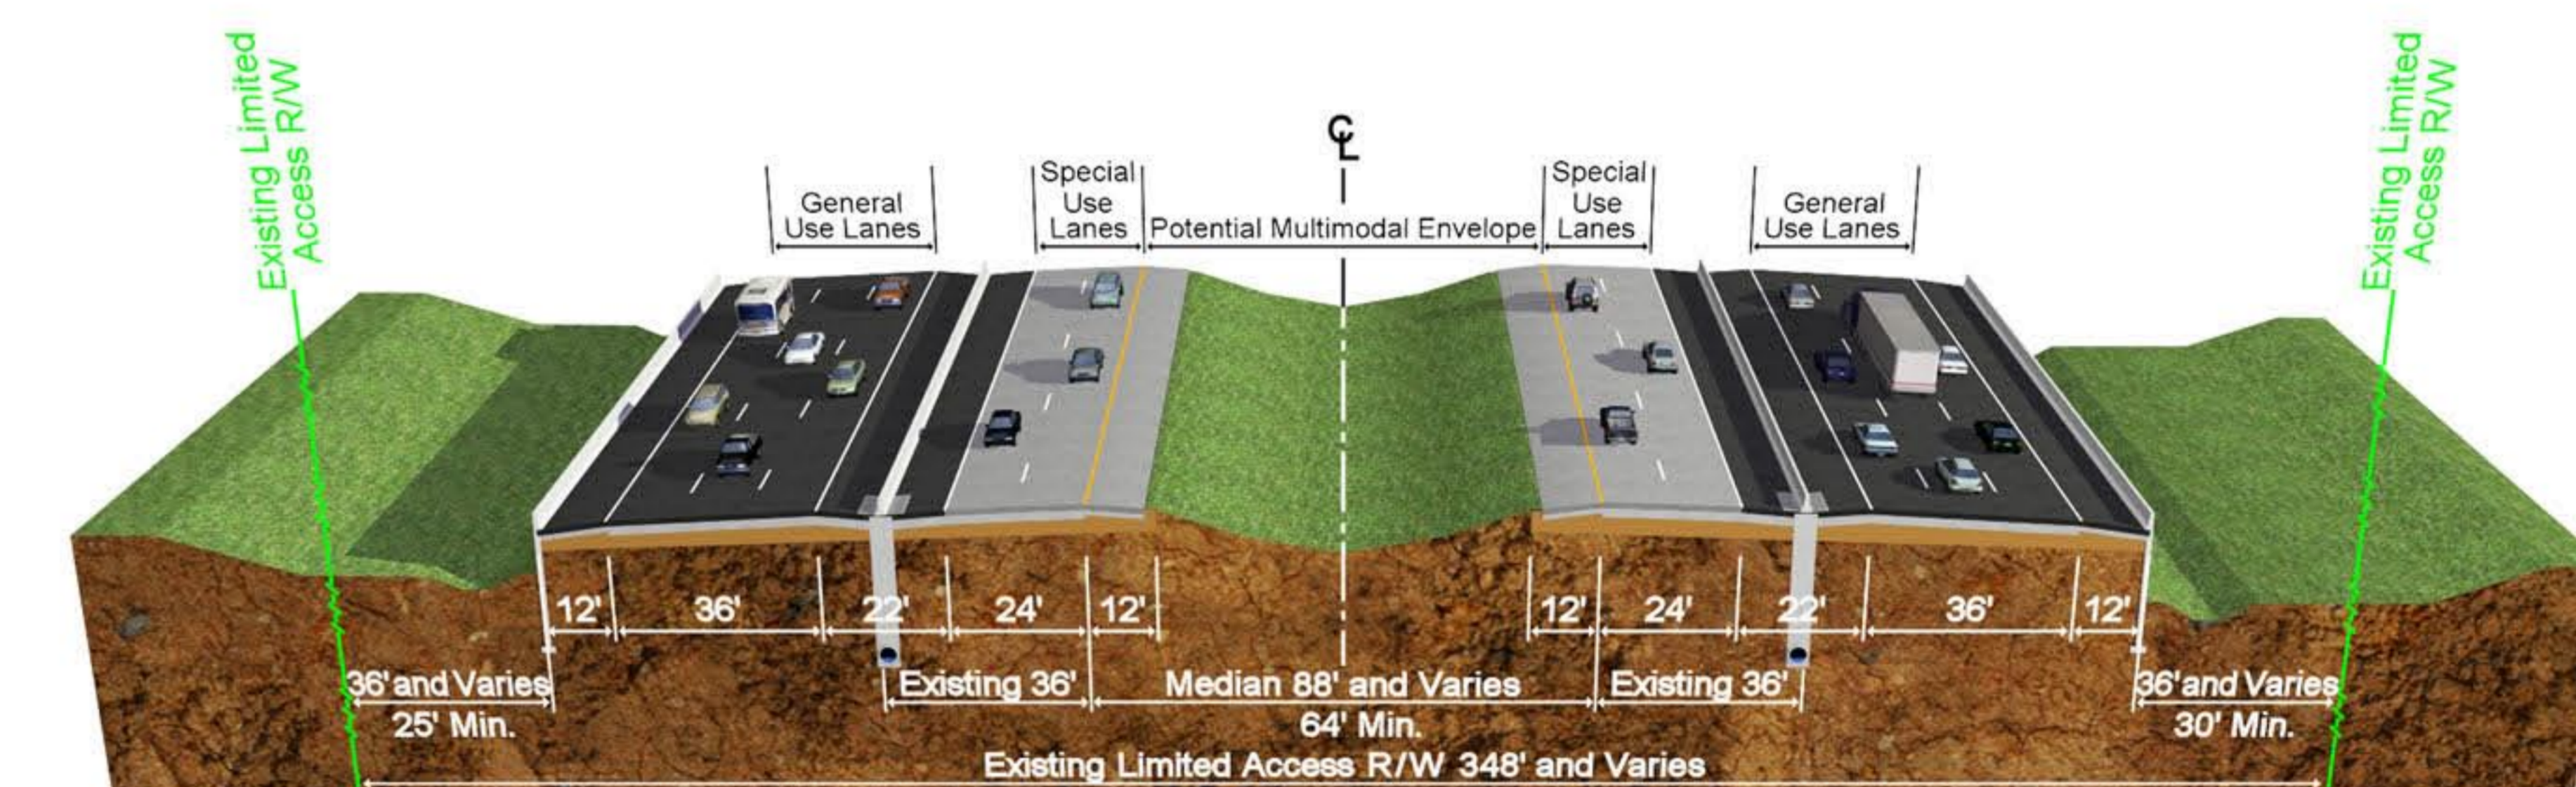

Alternative 2

