






BIG BEND ROAD INTERCHANGE

Option A - Frontage Road Open




Option B - Frontage Road Closed

Option C - Flyover

Alternative 1A

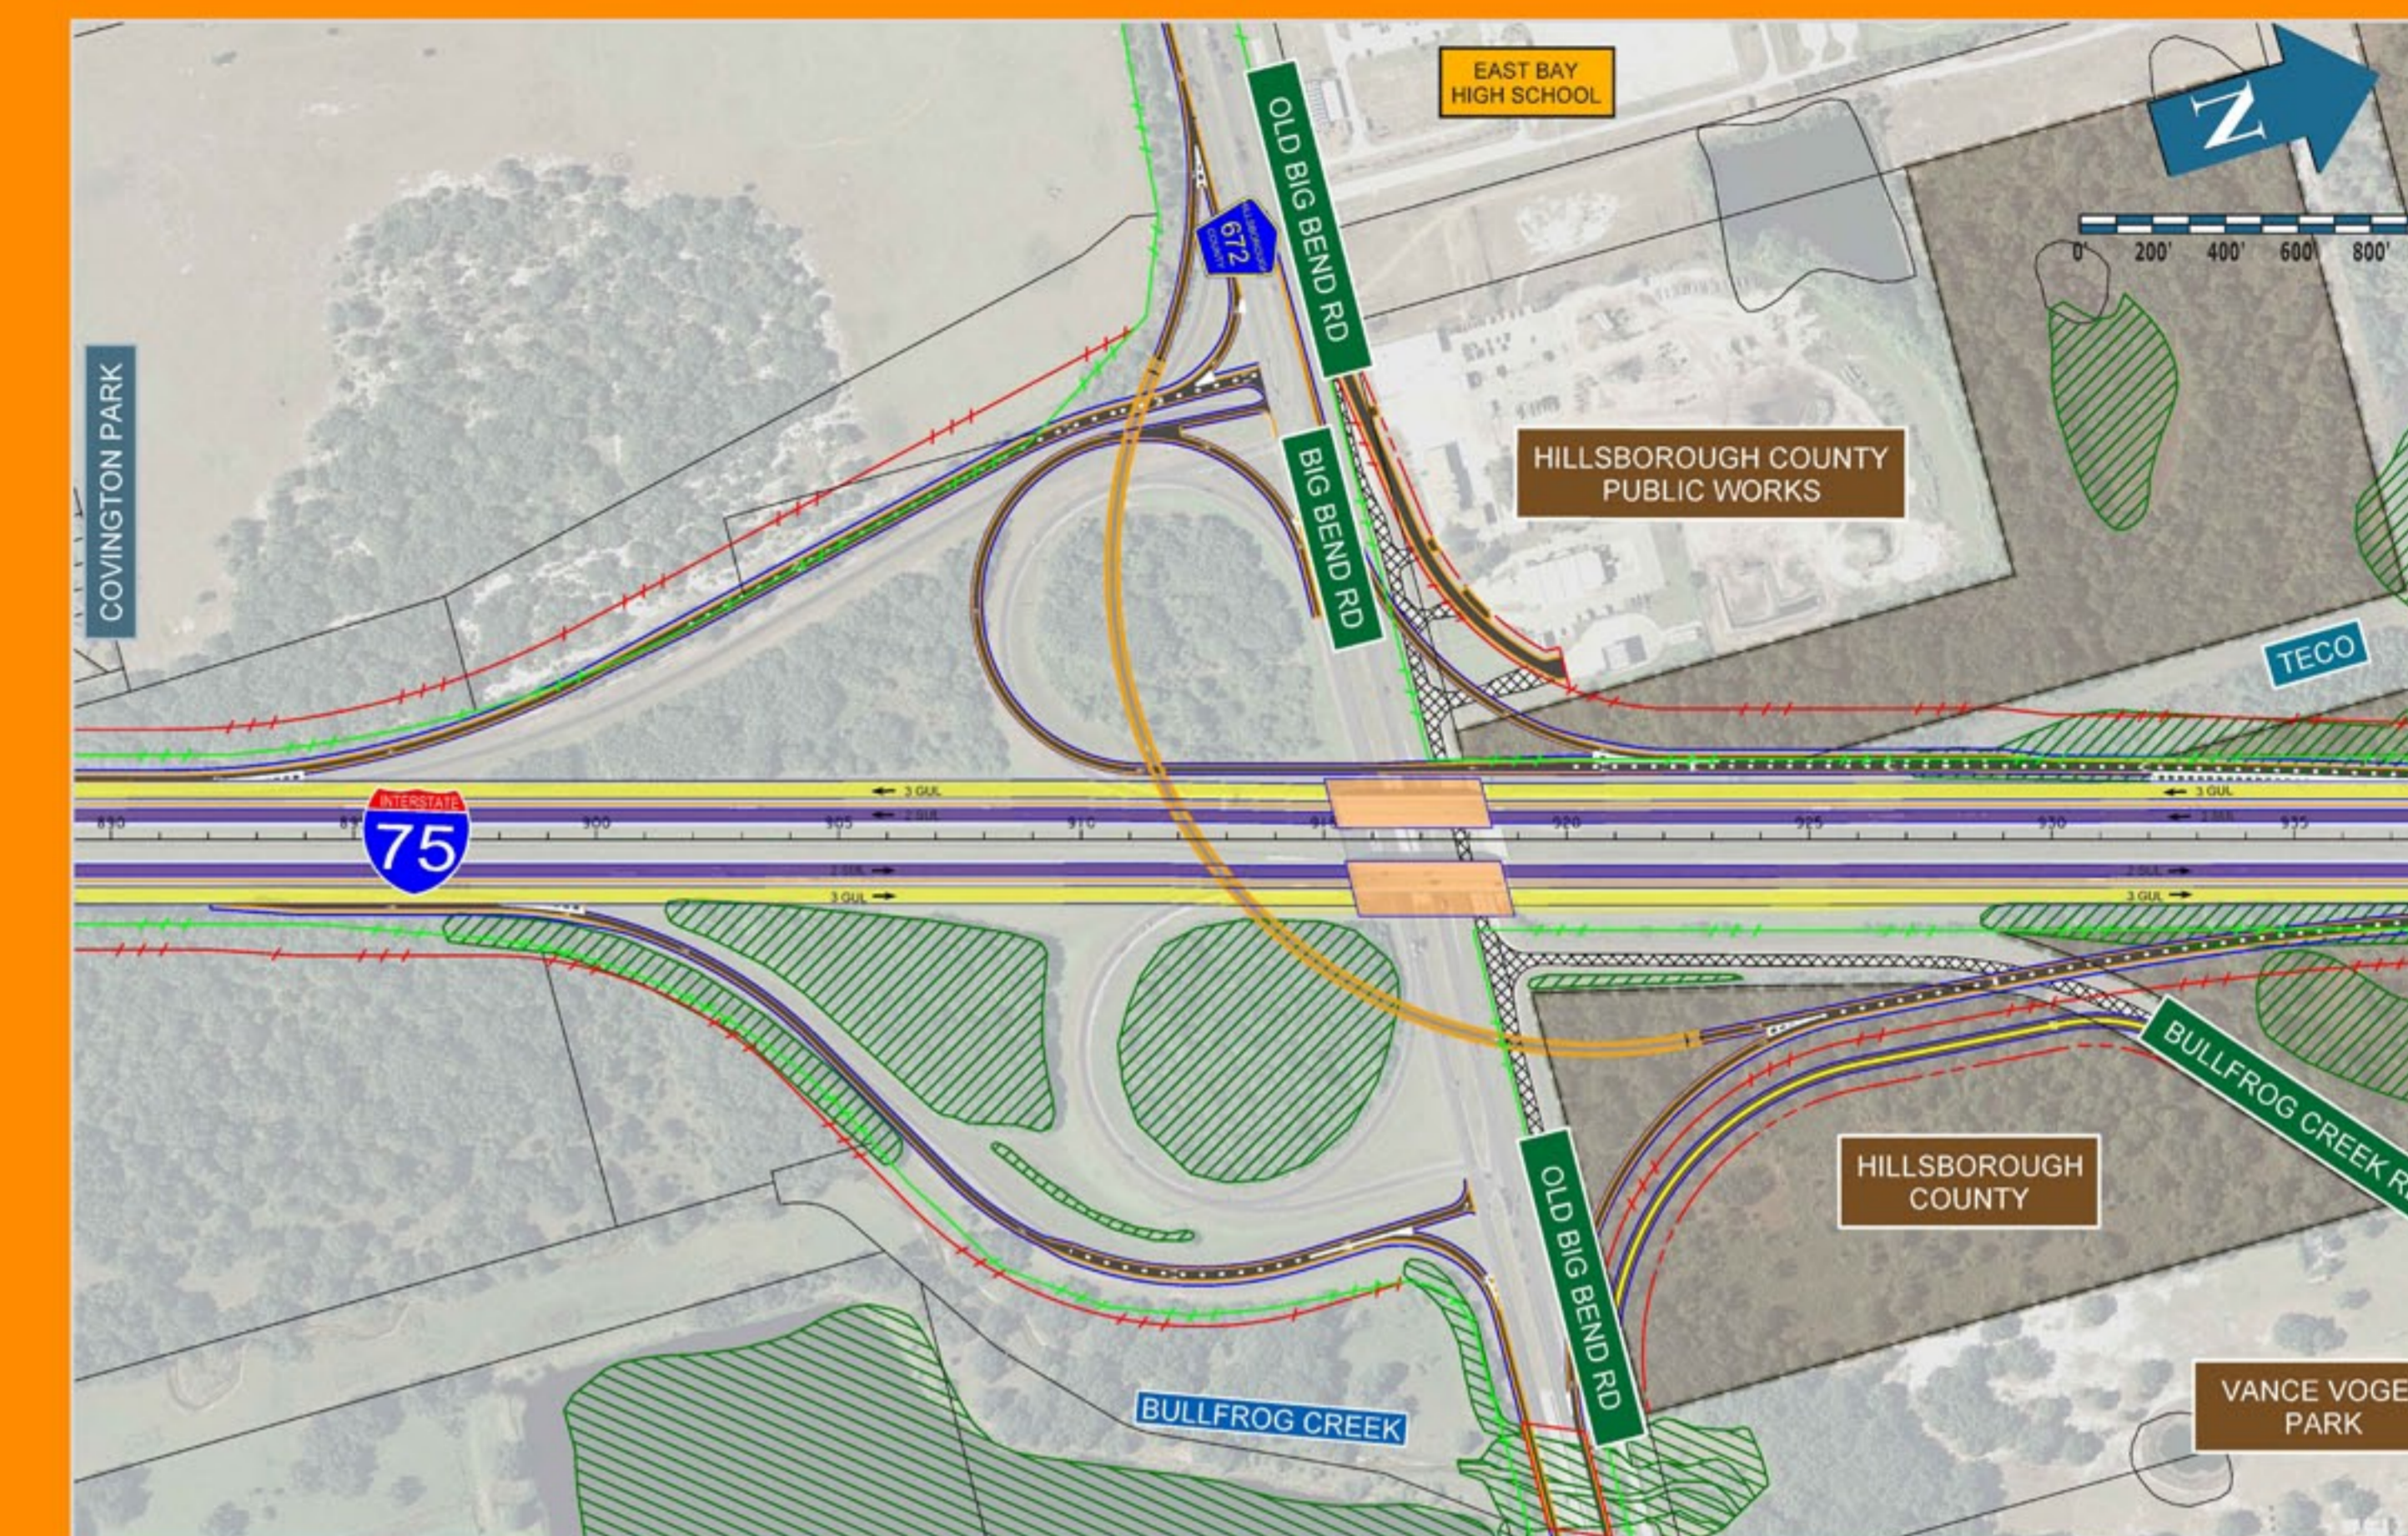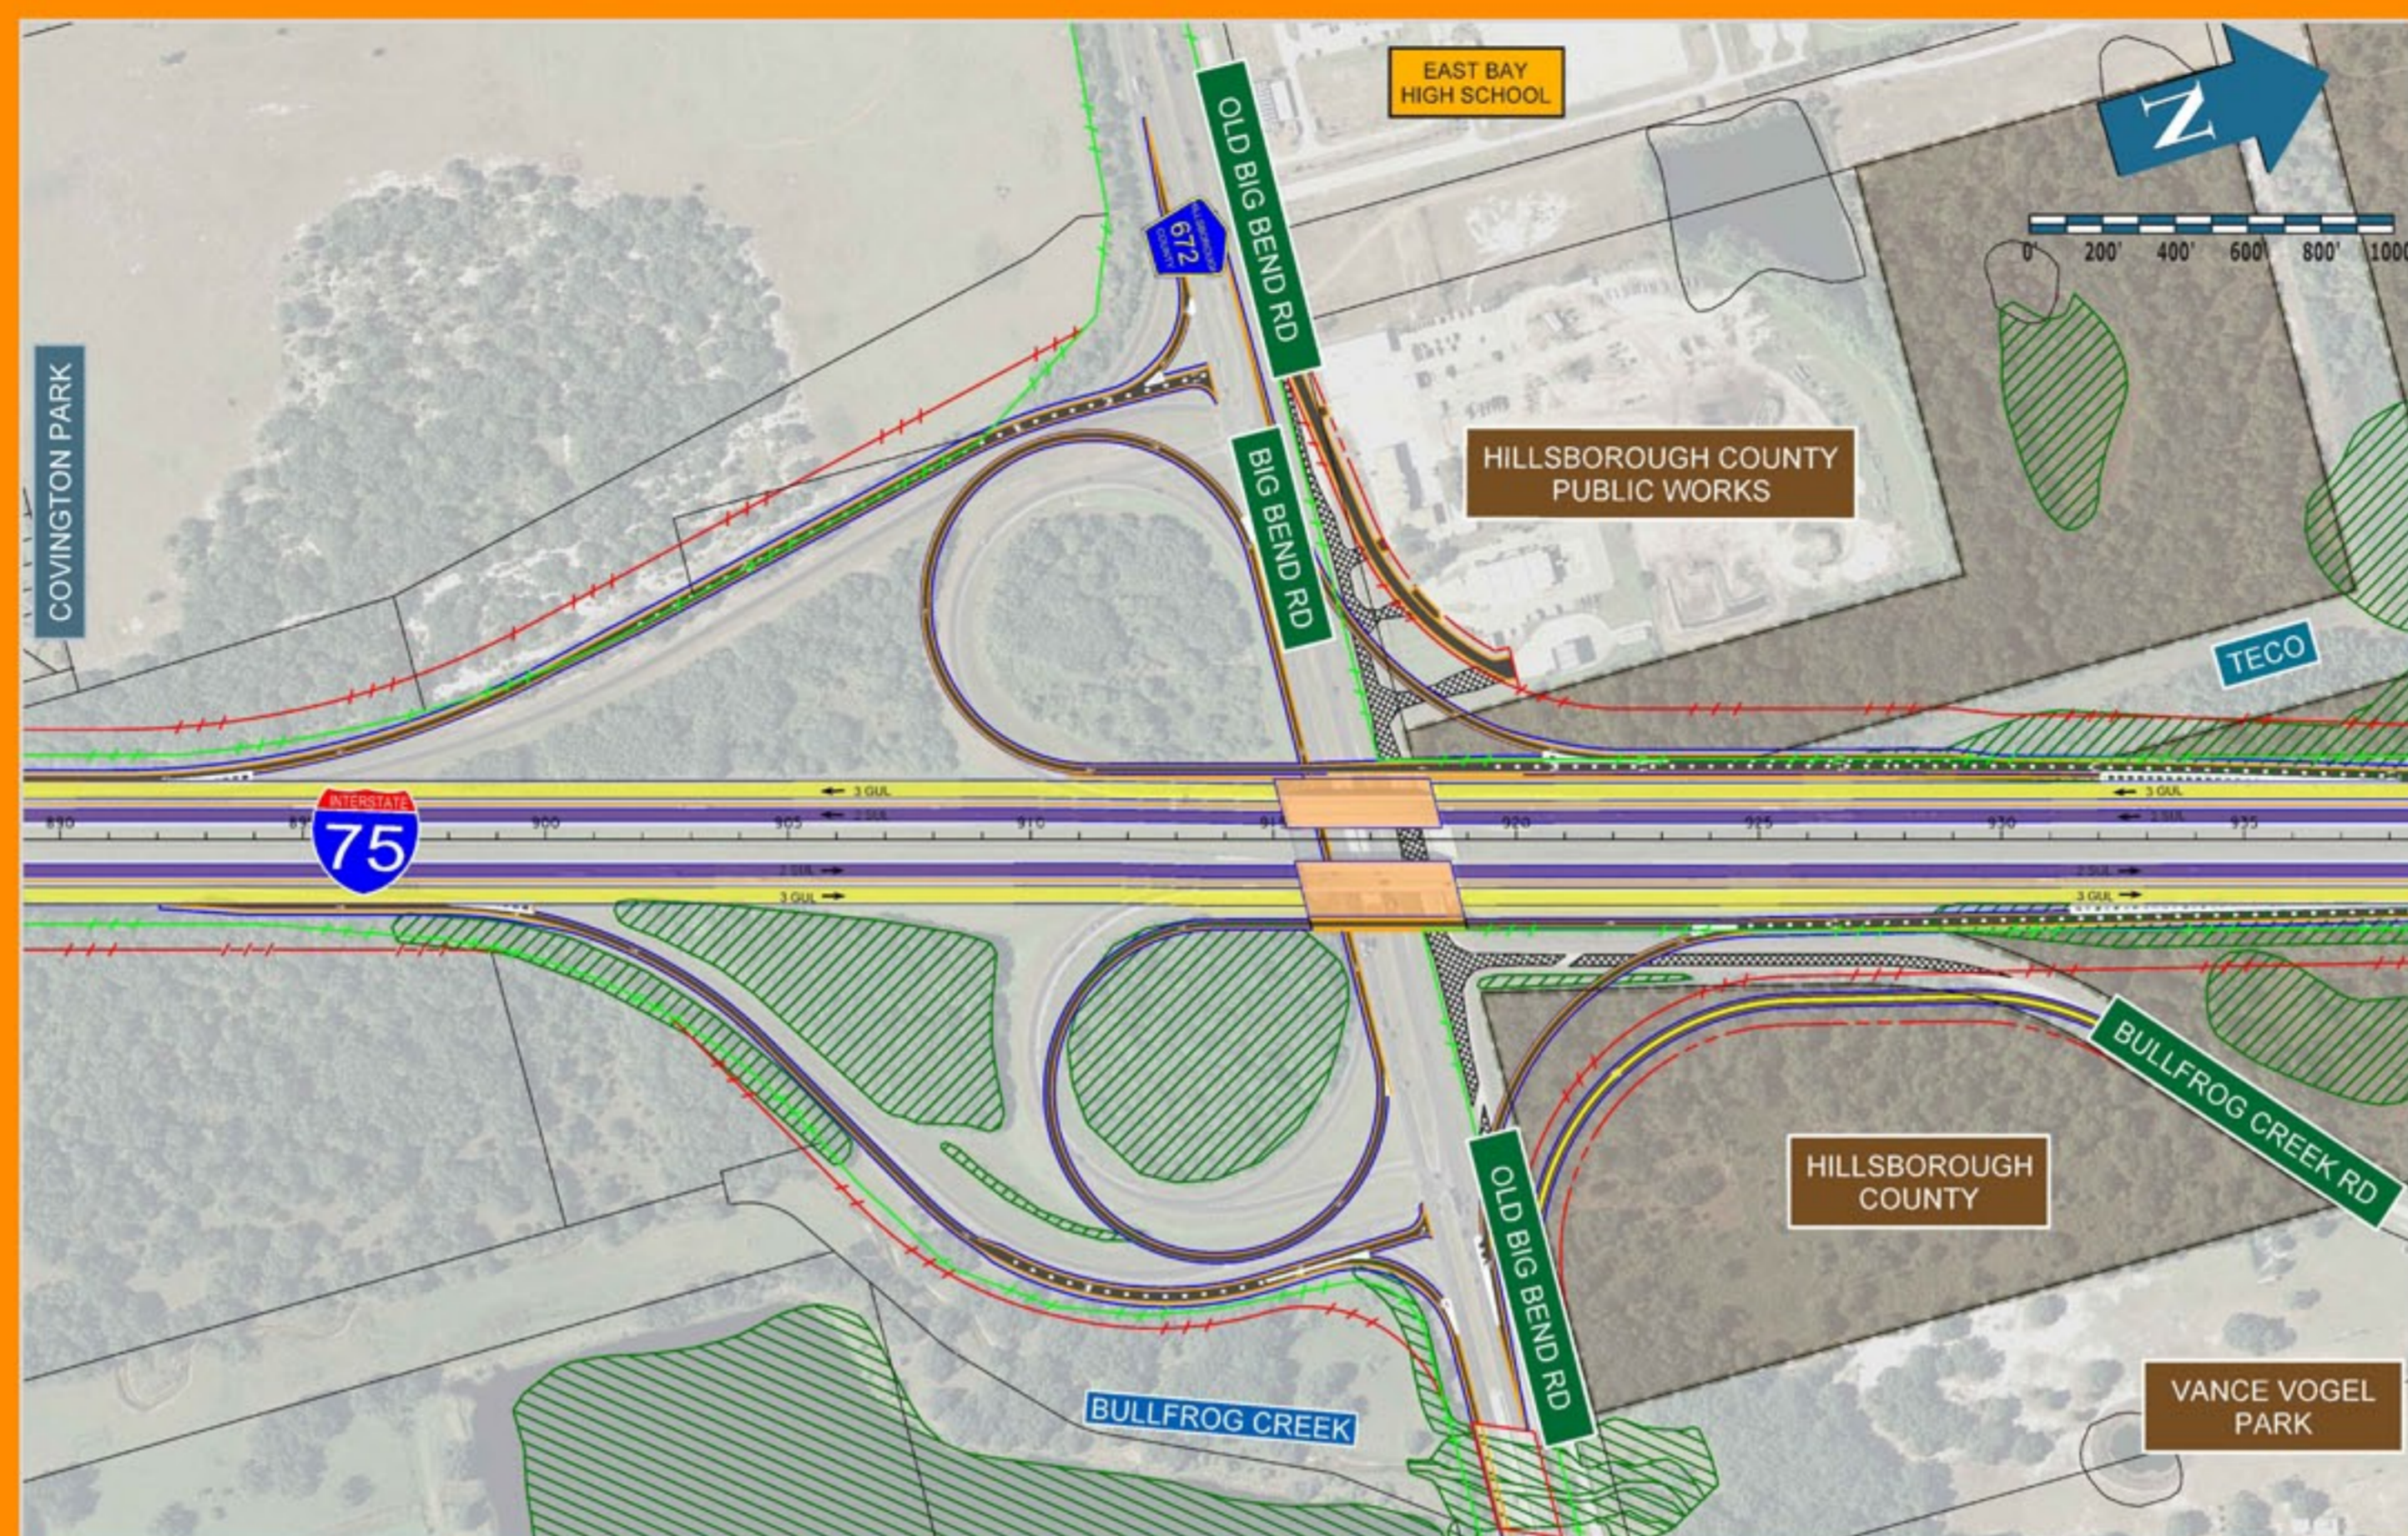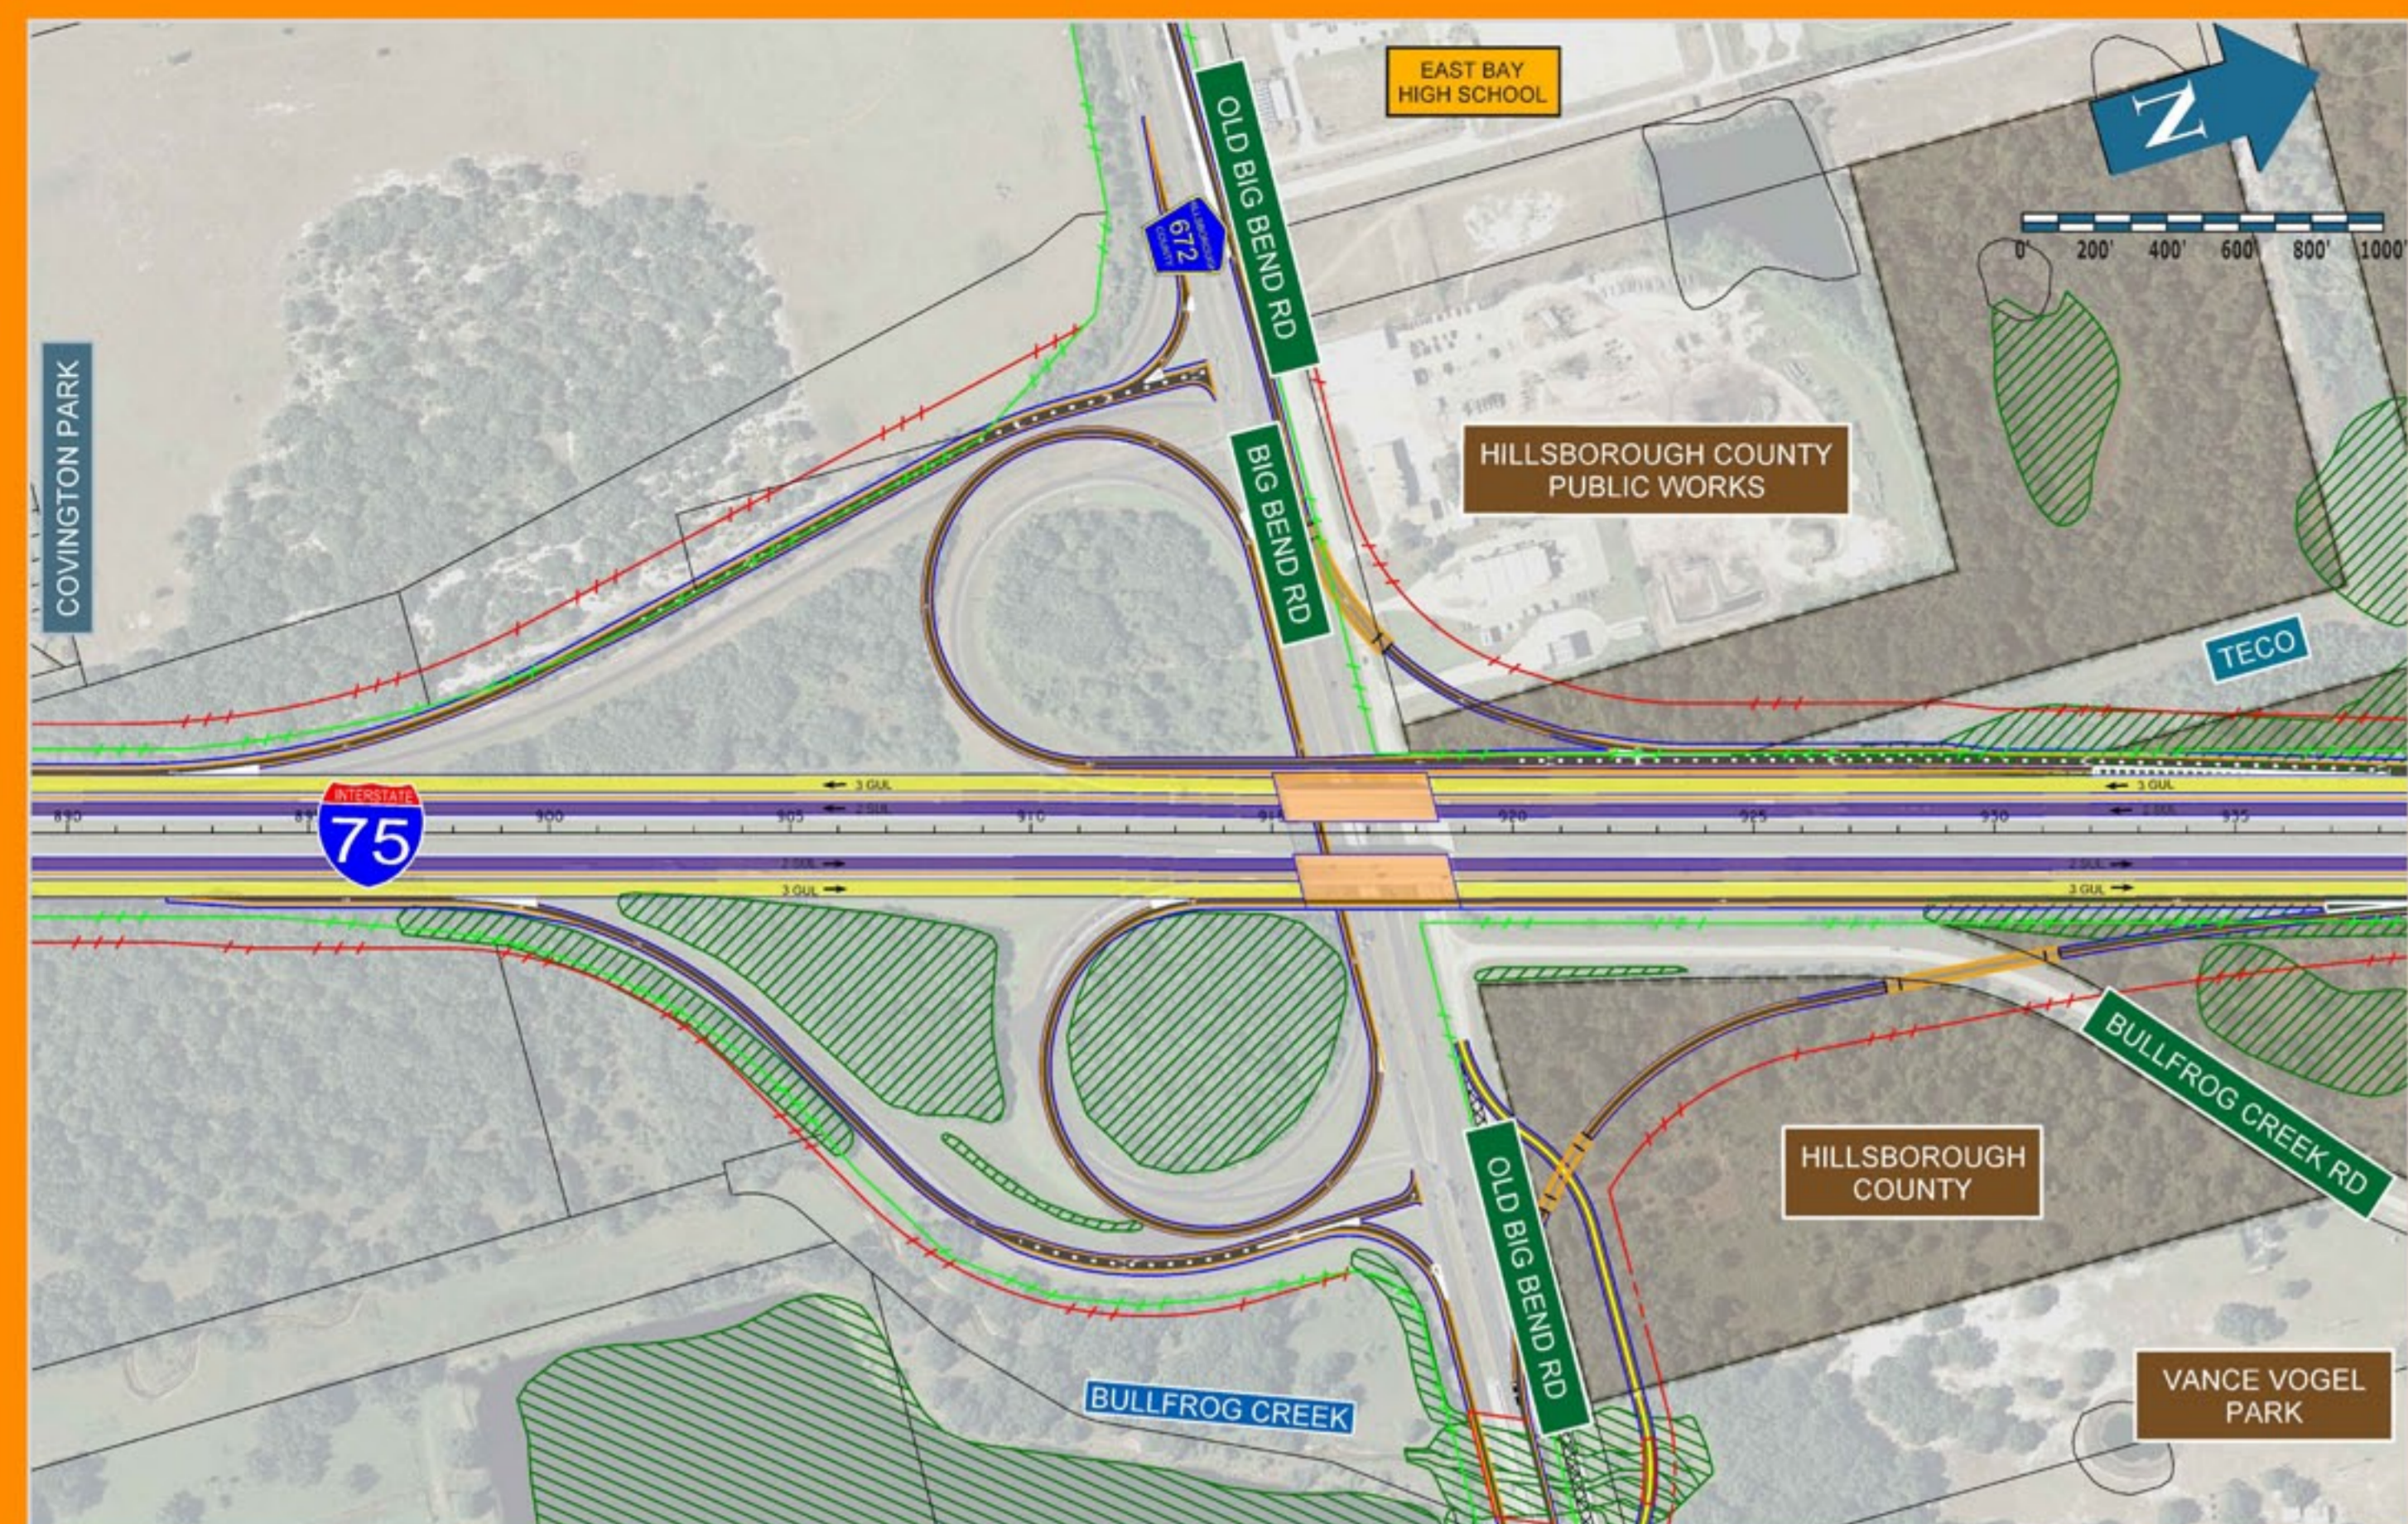

Alternative 1B

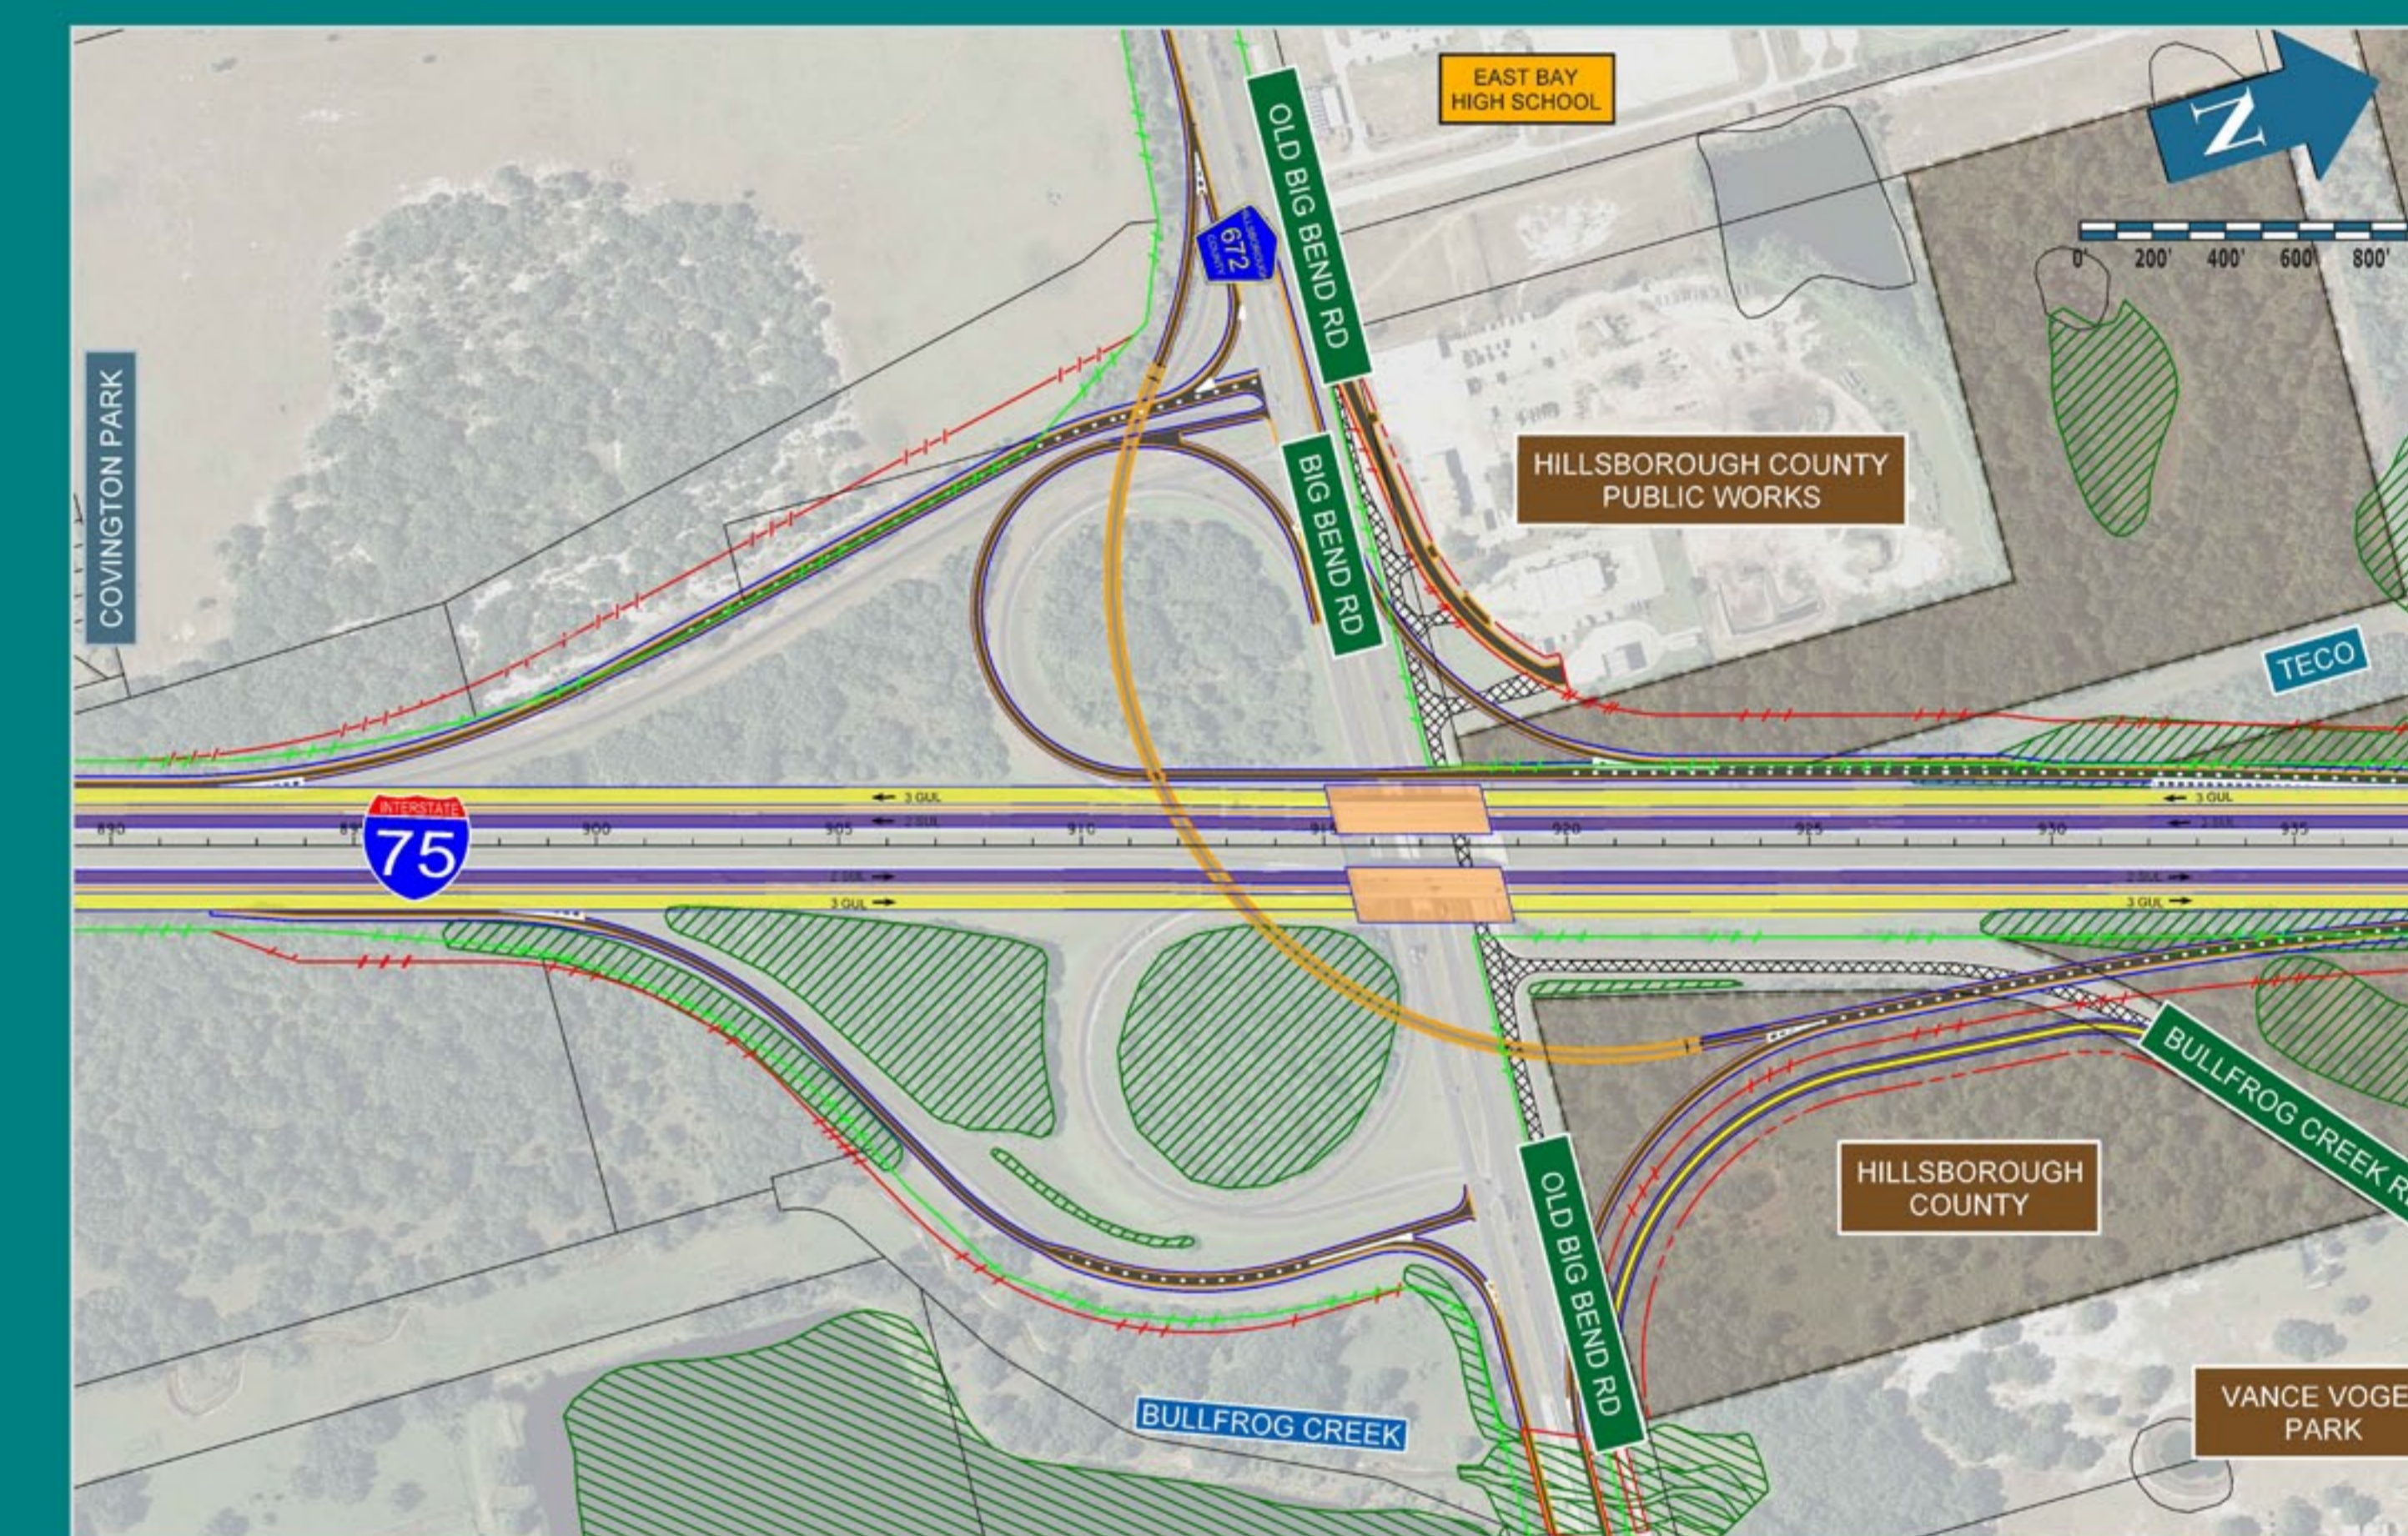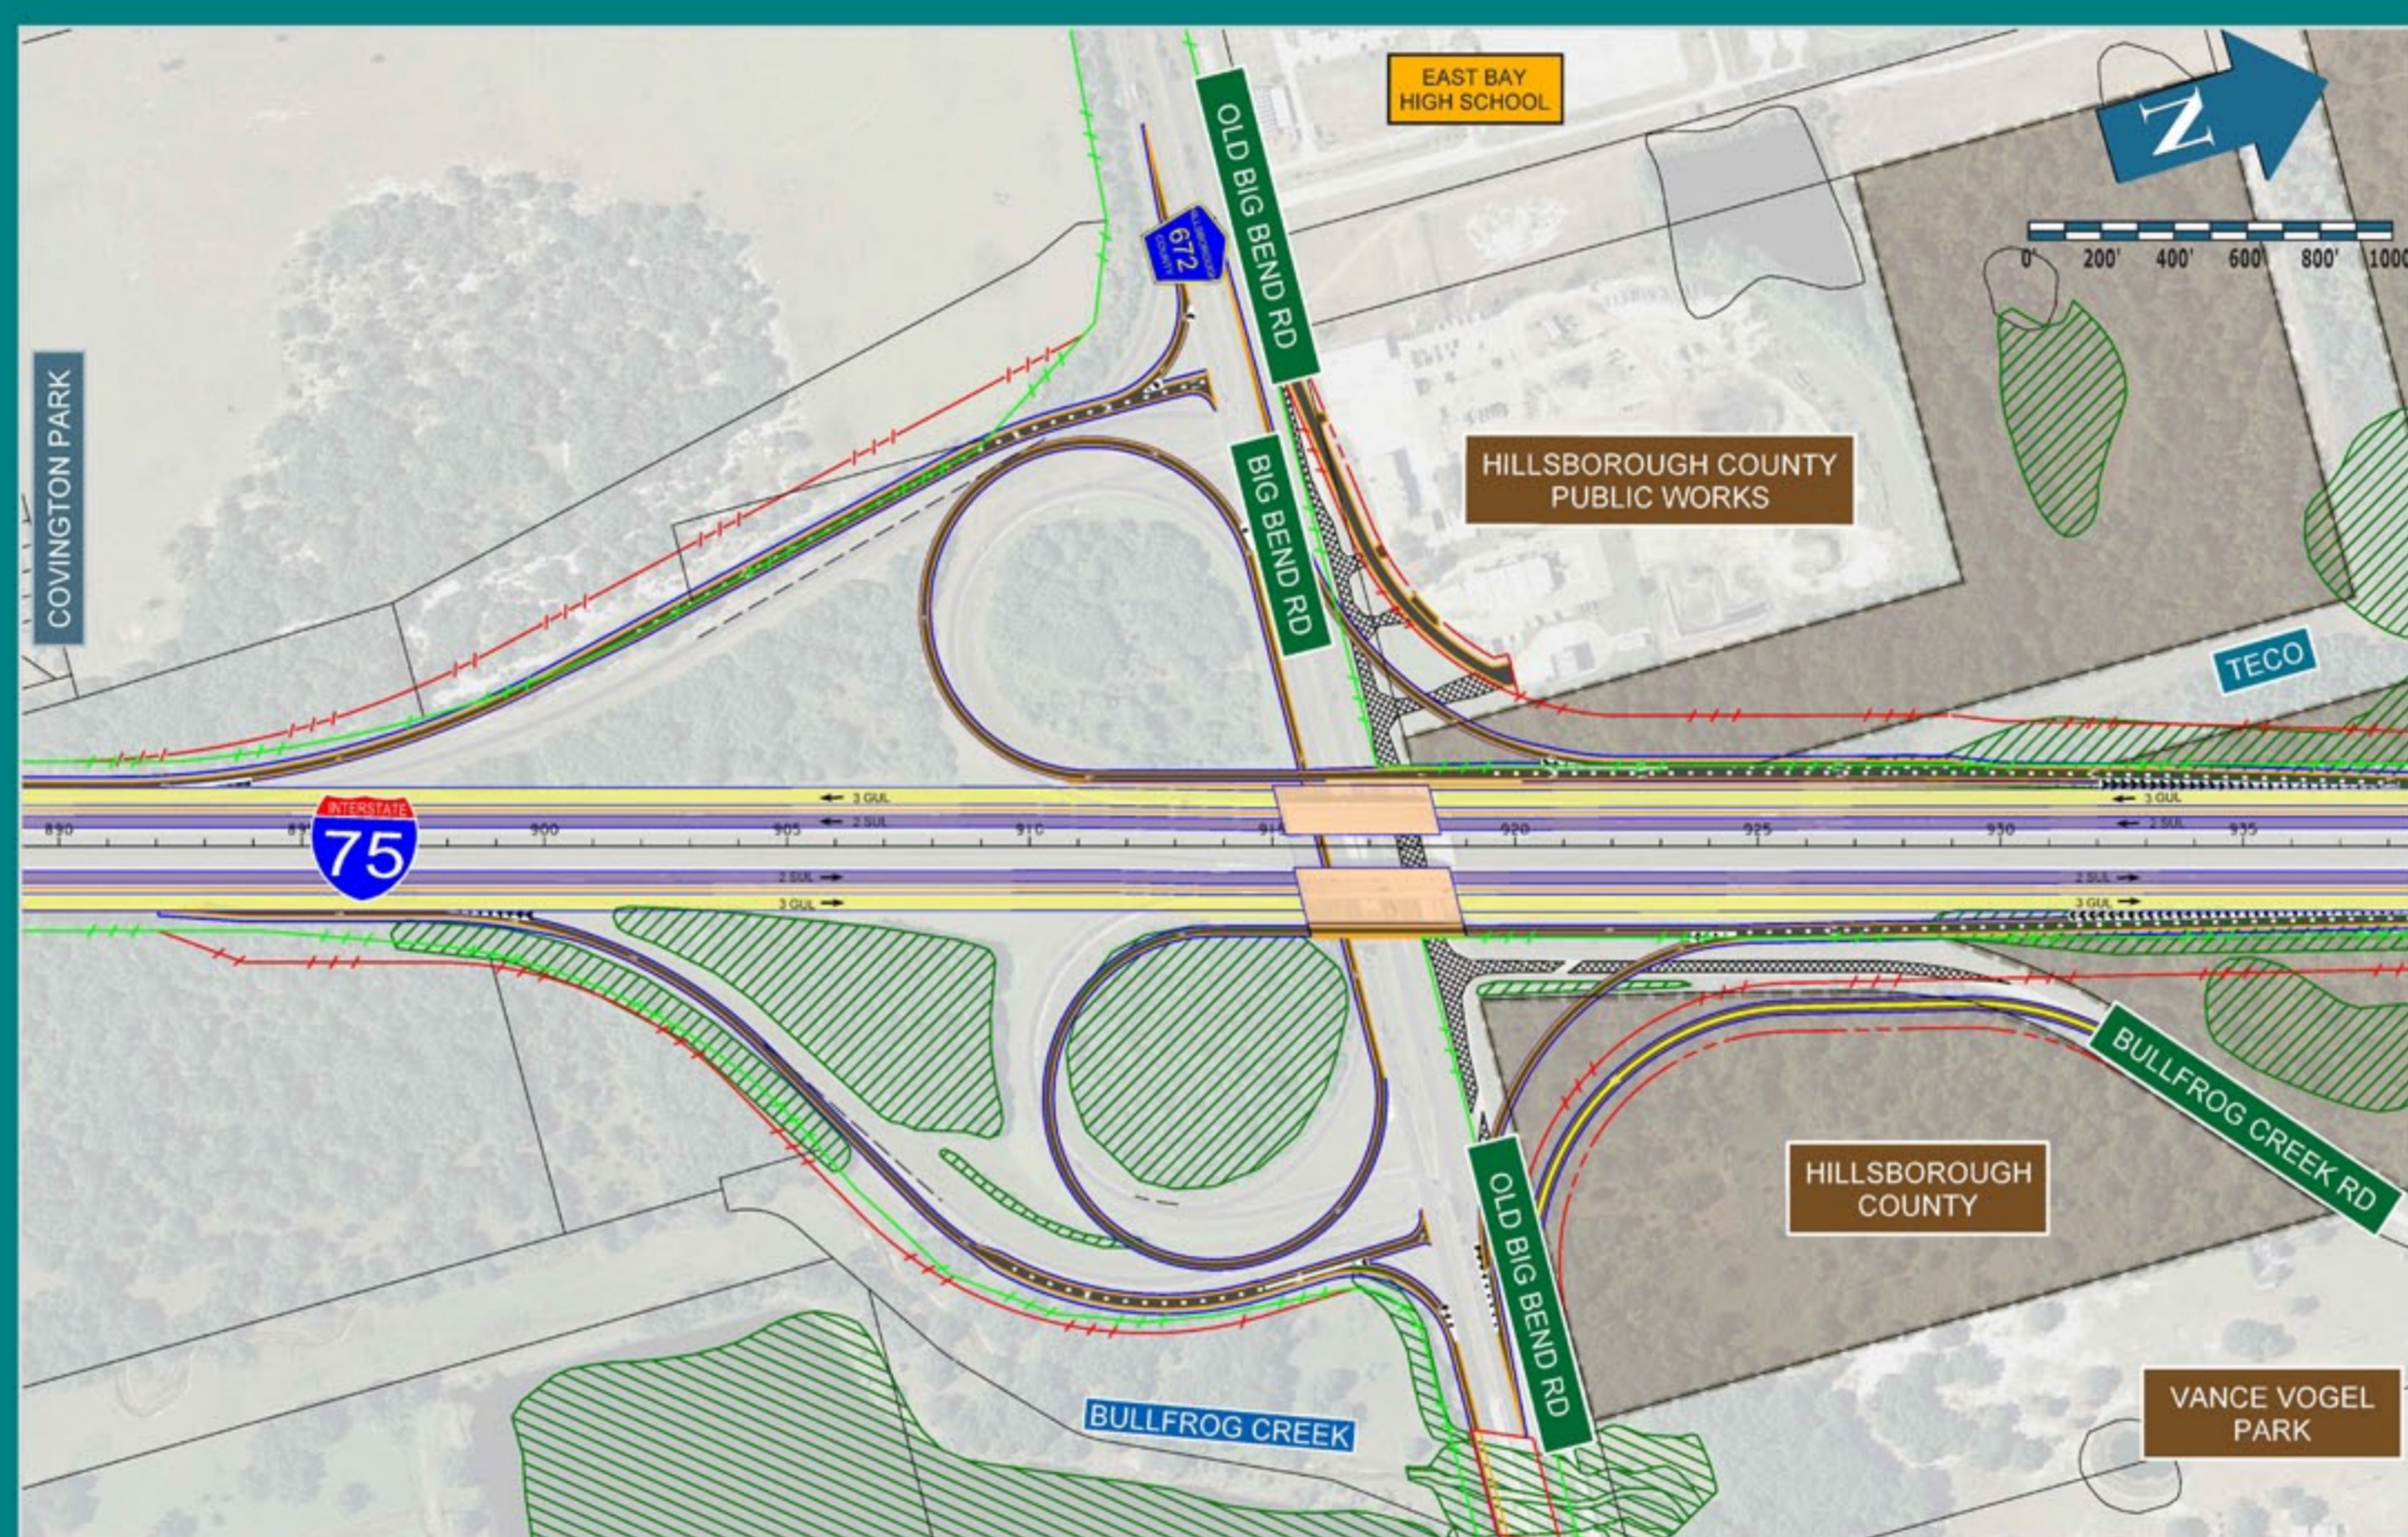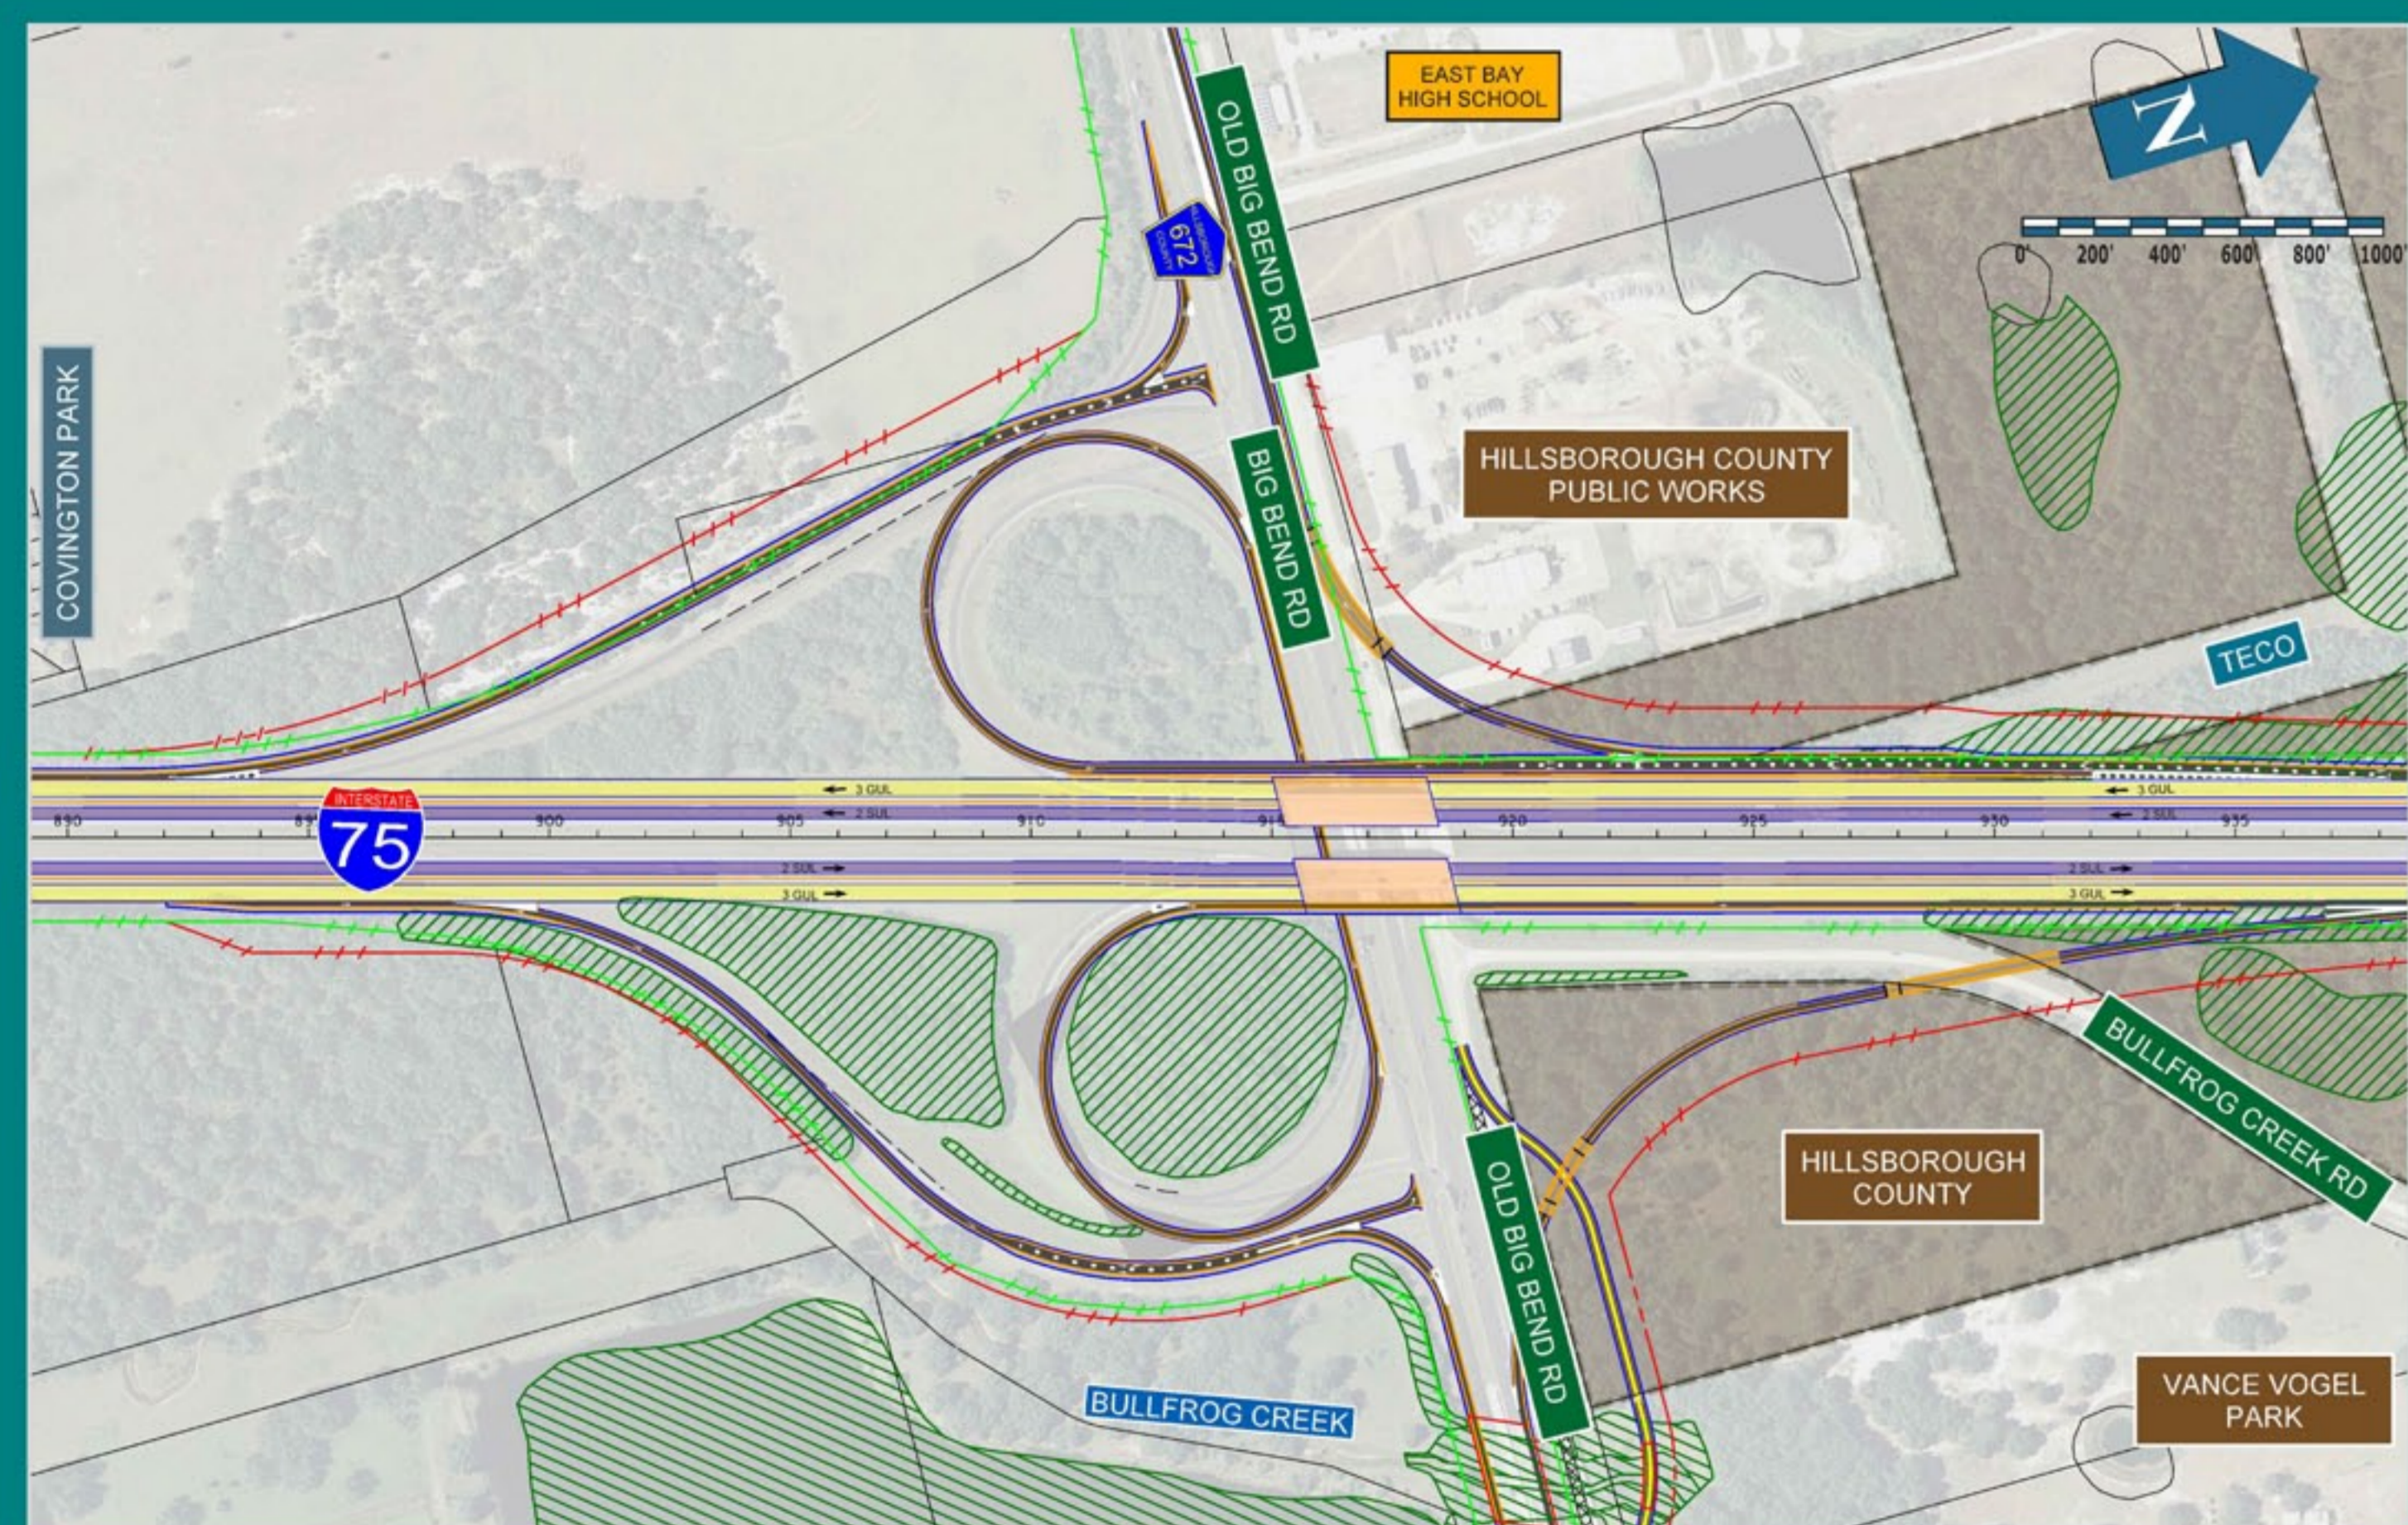

Alternative 2

