


PREFERRED ROADWAY TYPICAL SECTIONS DEVELOPED BASED ON THE CONTEXT OF THE AREA

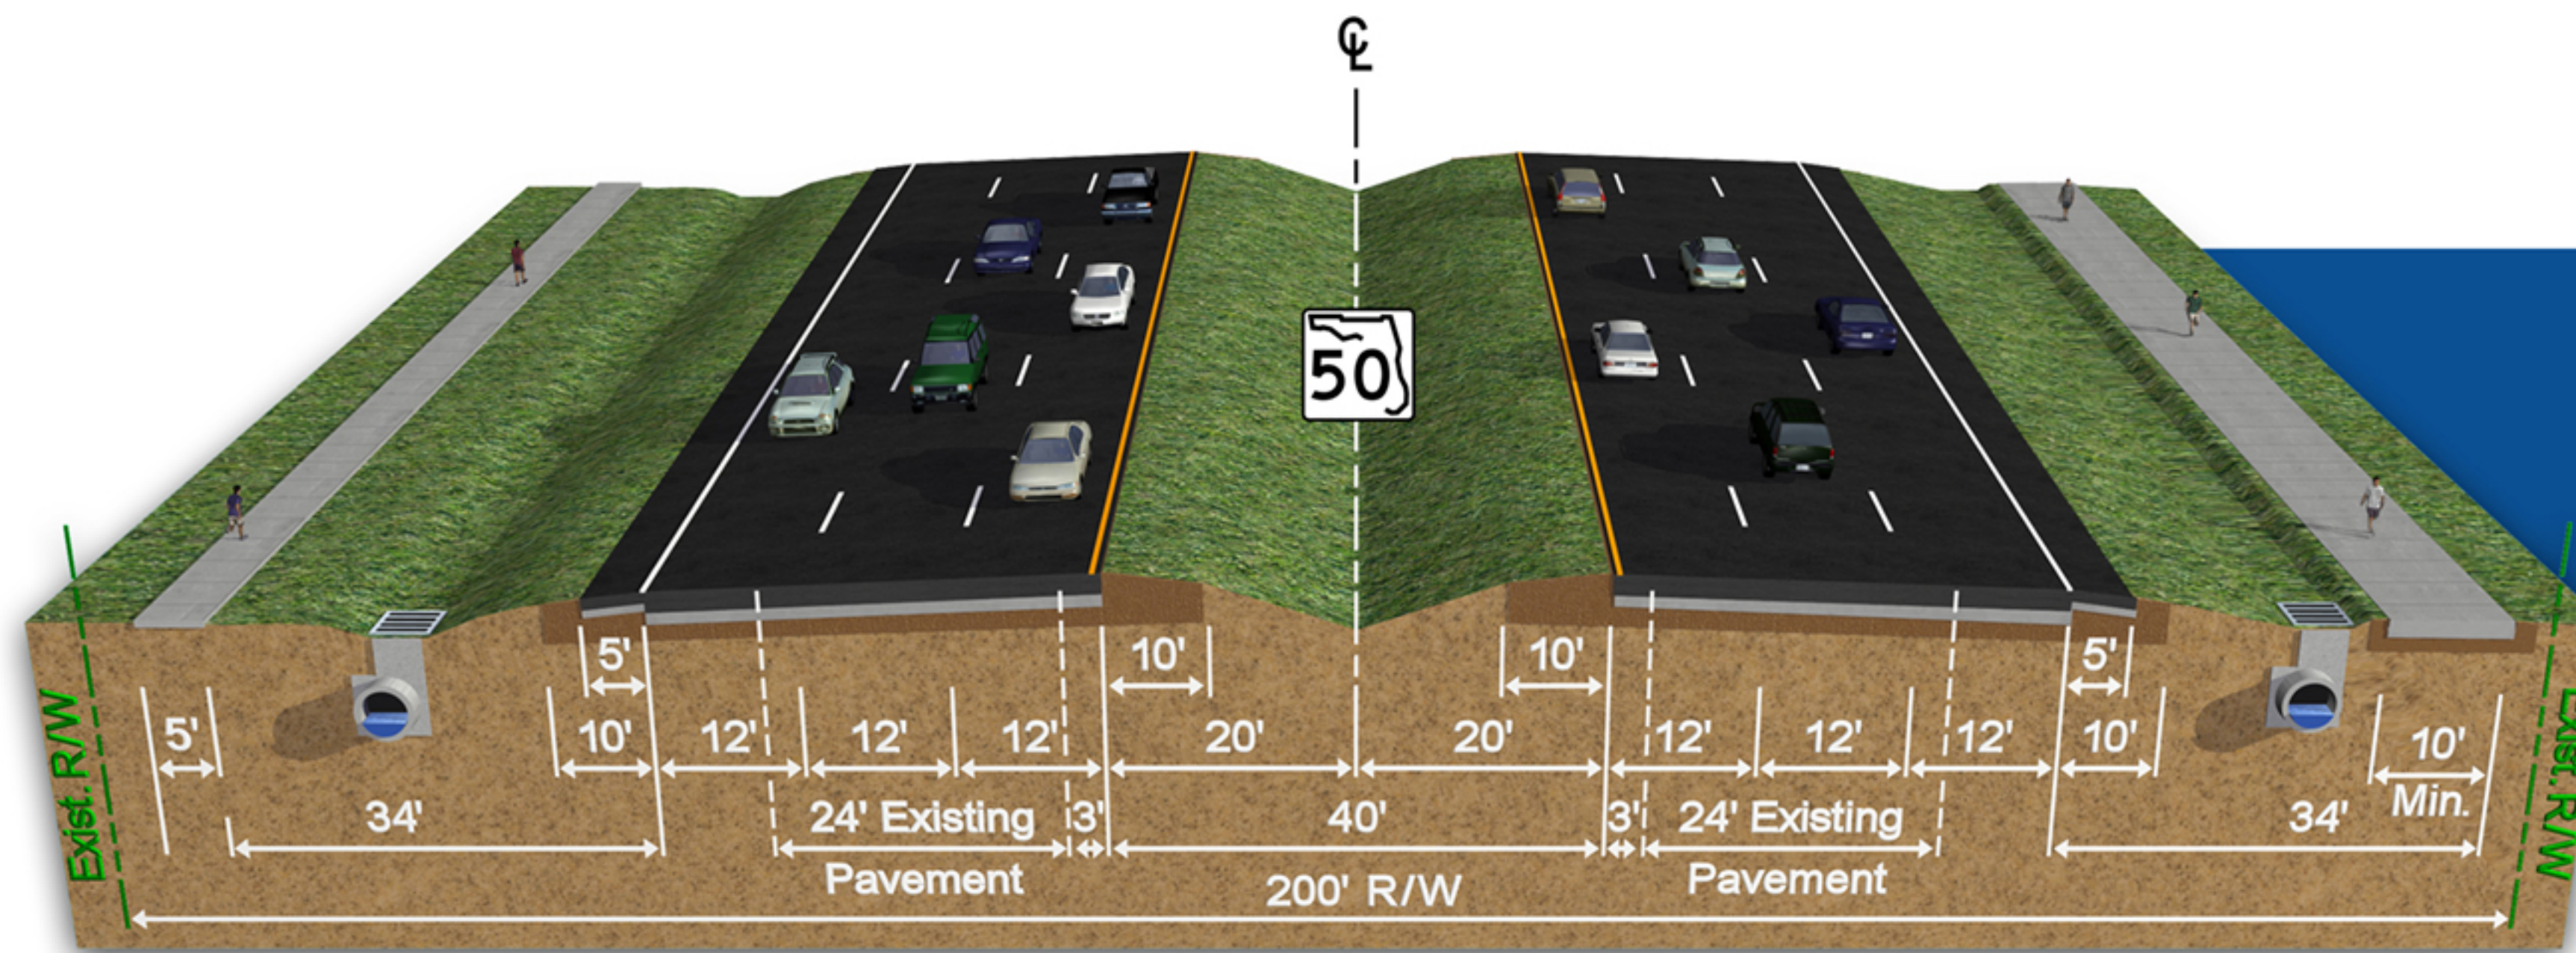


WEST PORTION 6-LANE RURAL TYPICAL SECTION

(from the Brooksville Bypass to the east of
Spring Lake Highway/Mondon Hill Road Intersection)

EAST PORTION 6-LANE SUBURBAN TYPICAL SECTION

(from east of Spring Lake Highway/Mondon Hill Road
to Lockhart Road)

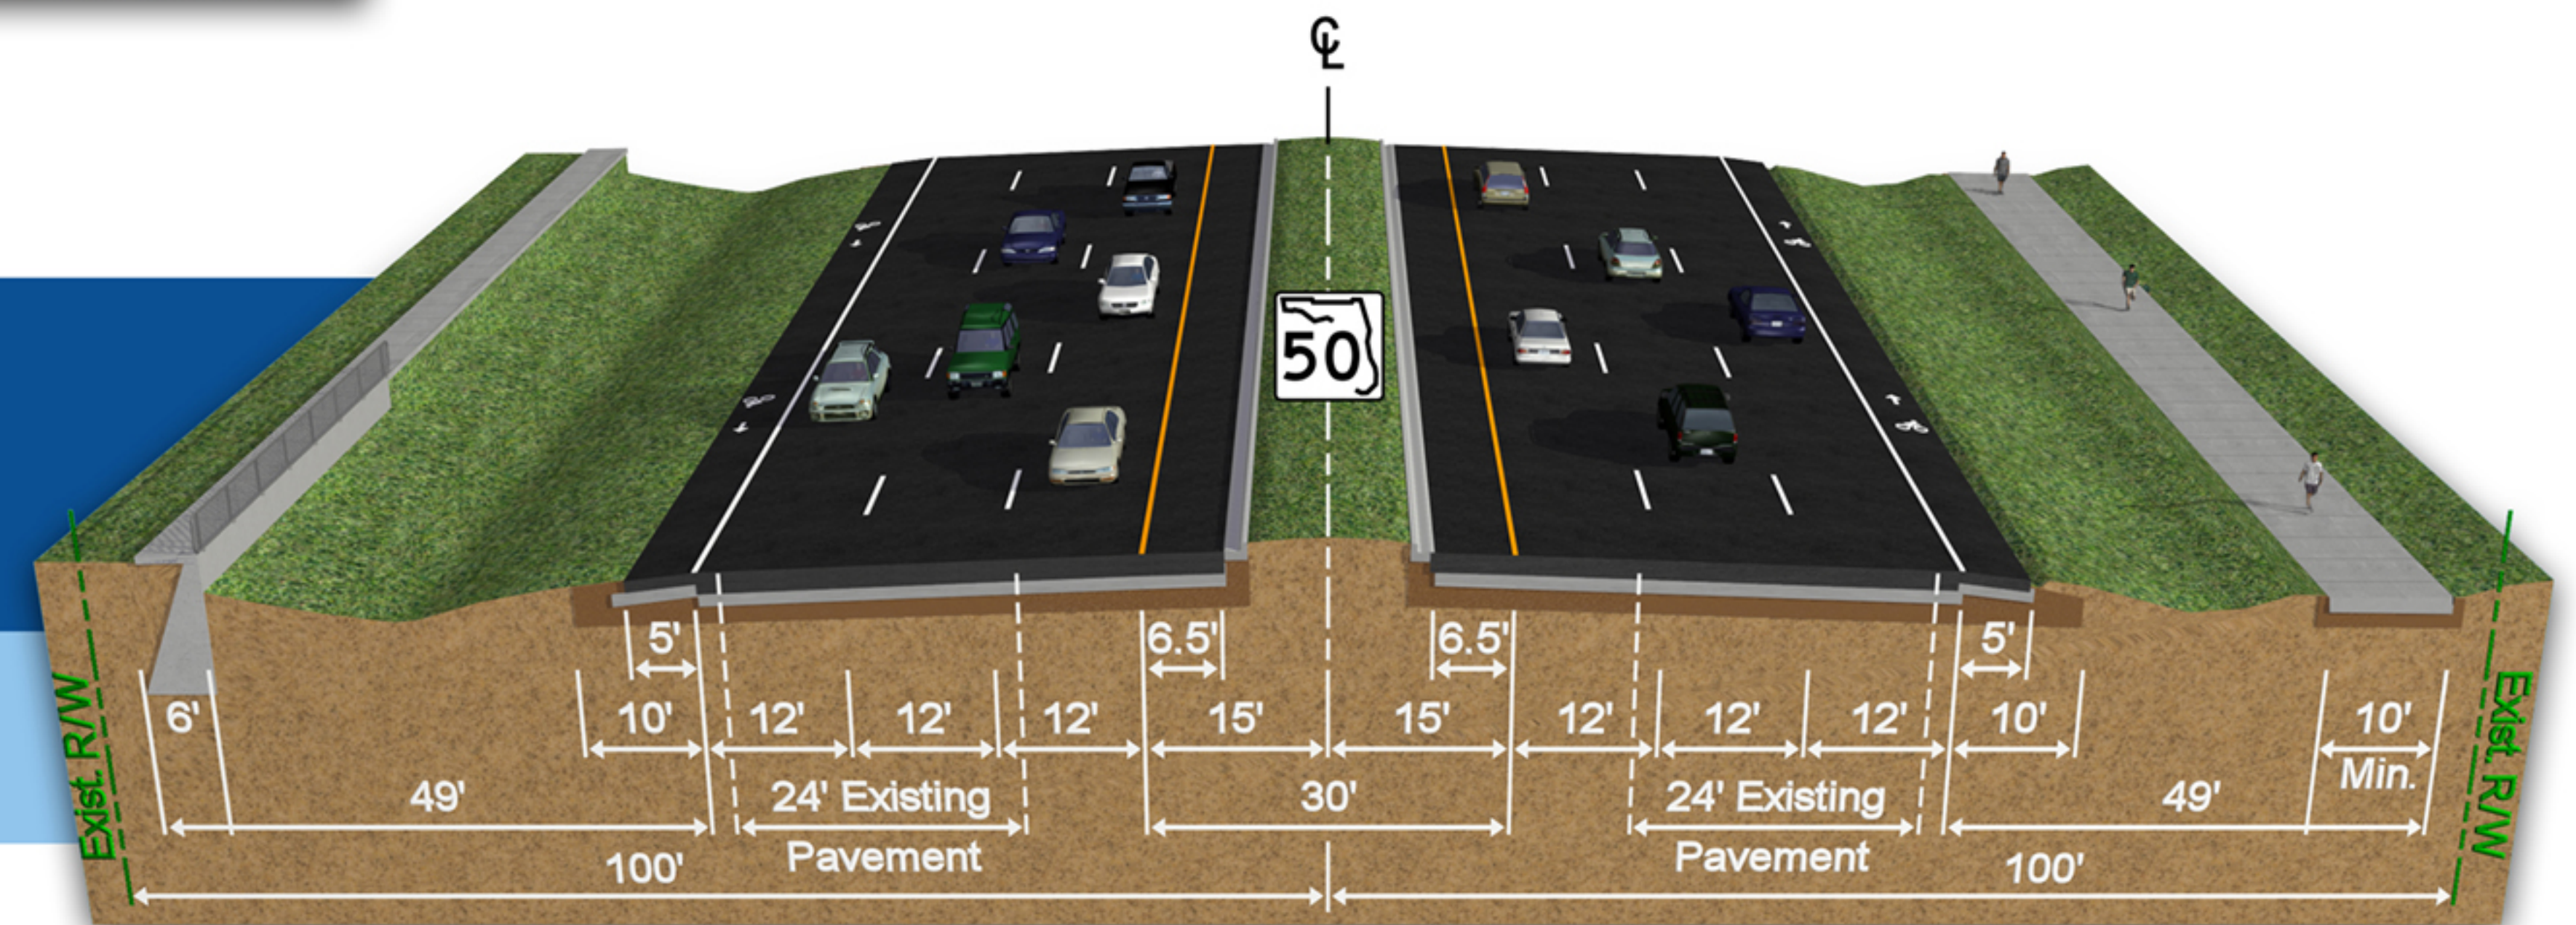

FROM THE BROOKVILLE BYPASS TO WEST OF INTERSTATE 75