



Segment 1 - From US 301 to West Lake Drive

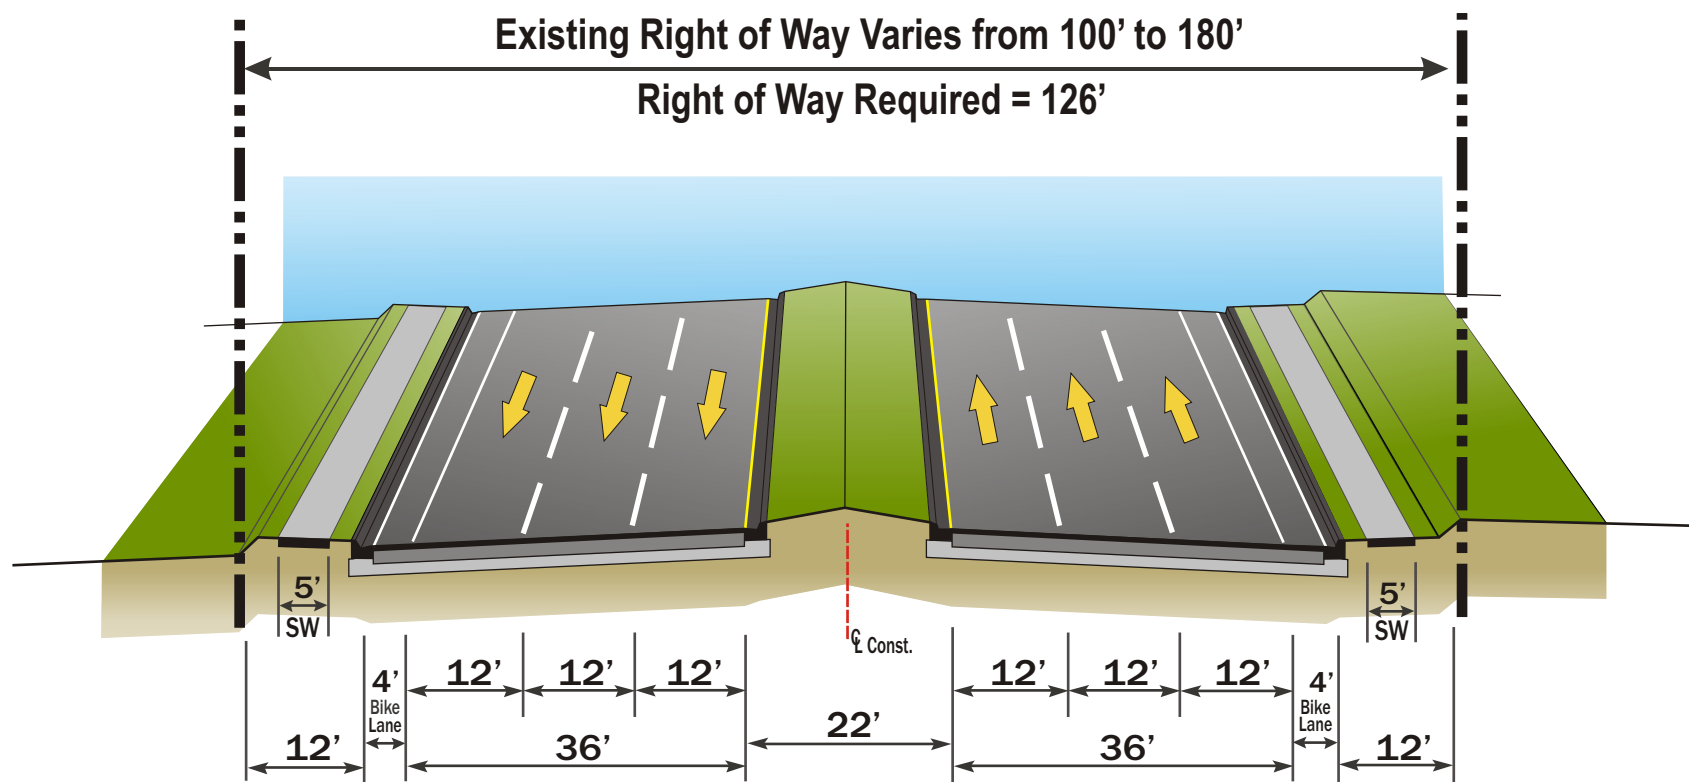

Proposed Roadway Cross Section A

Segments 2, 3 & 4 - From West Lake Drive to CR 579

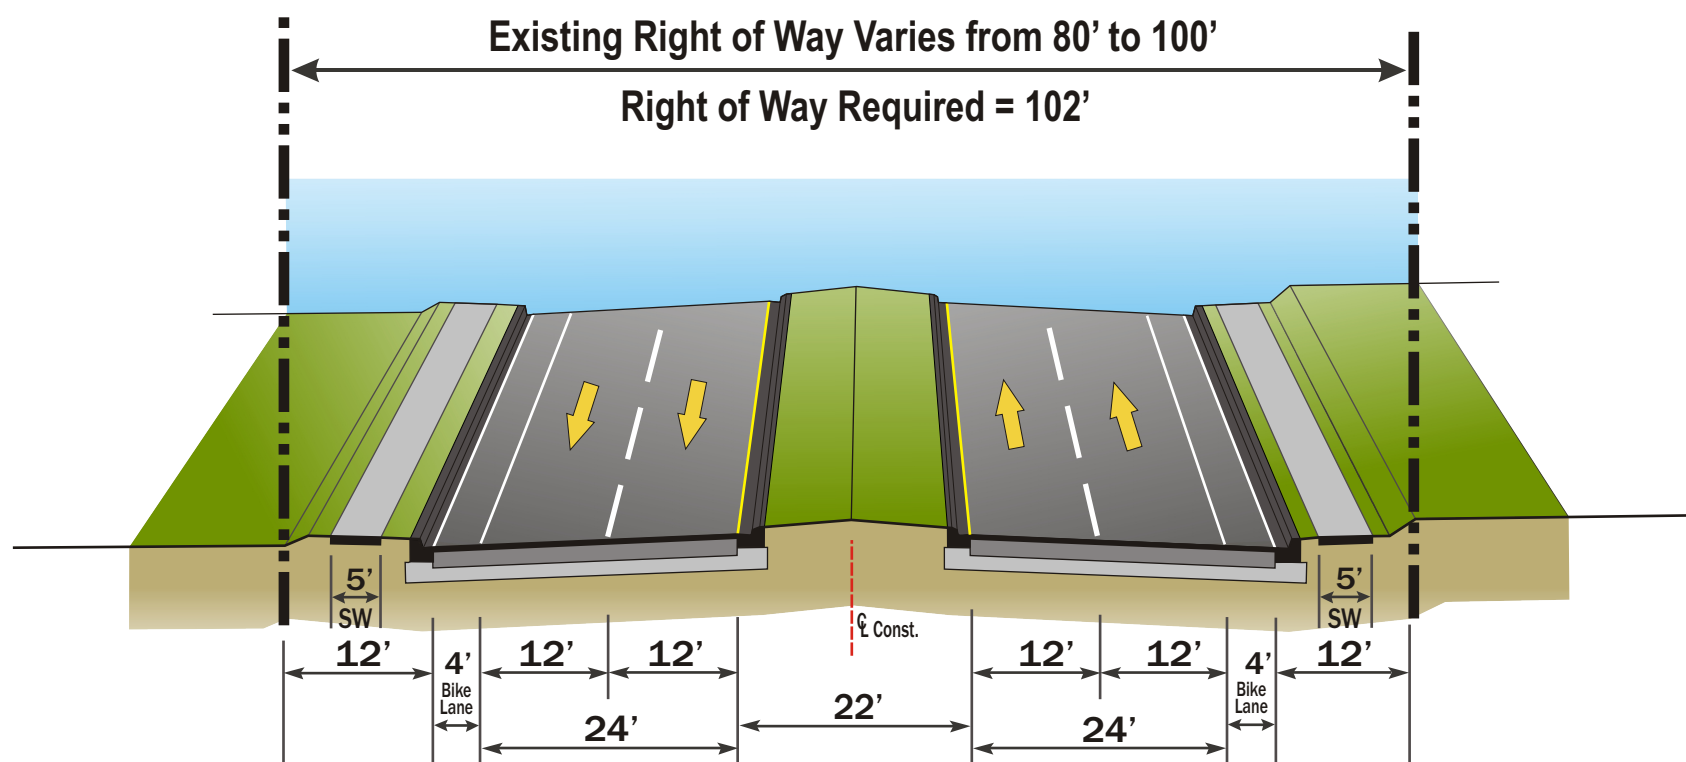

Proposed Roadway Cross Section B