


US 301 (SR 41) Project Development & Environment (PD&E) Study

WPI Segment No.: 255796-1

ETDM No.: 14194



From Fowler Avenue to SR 56

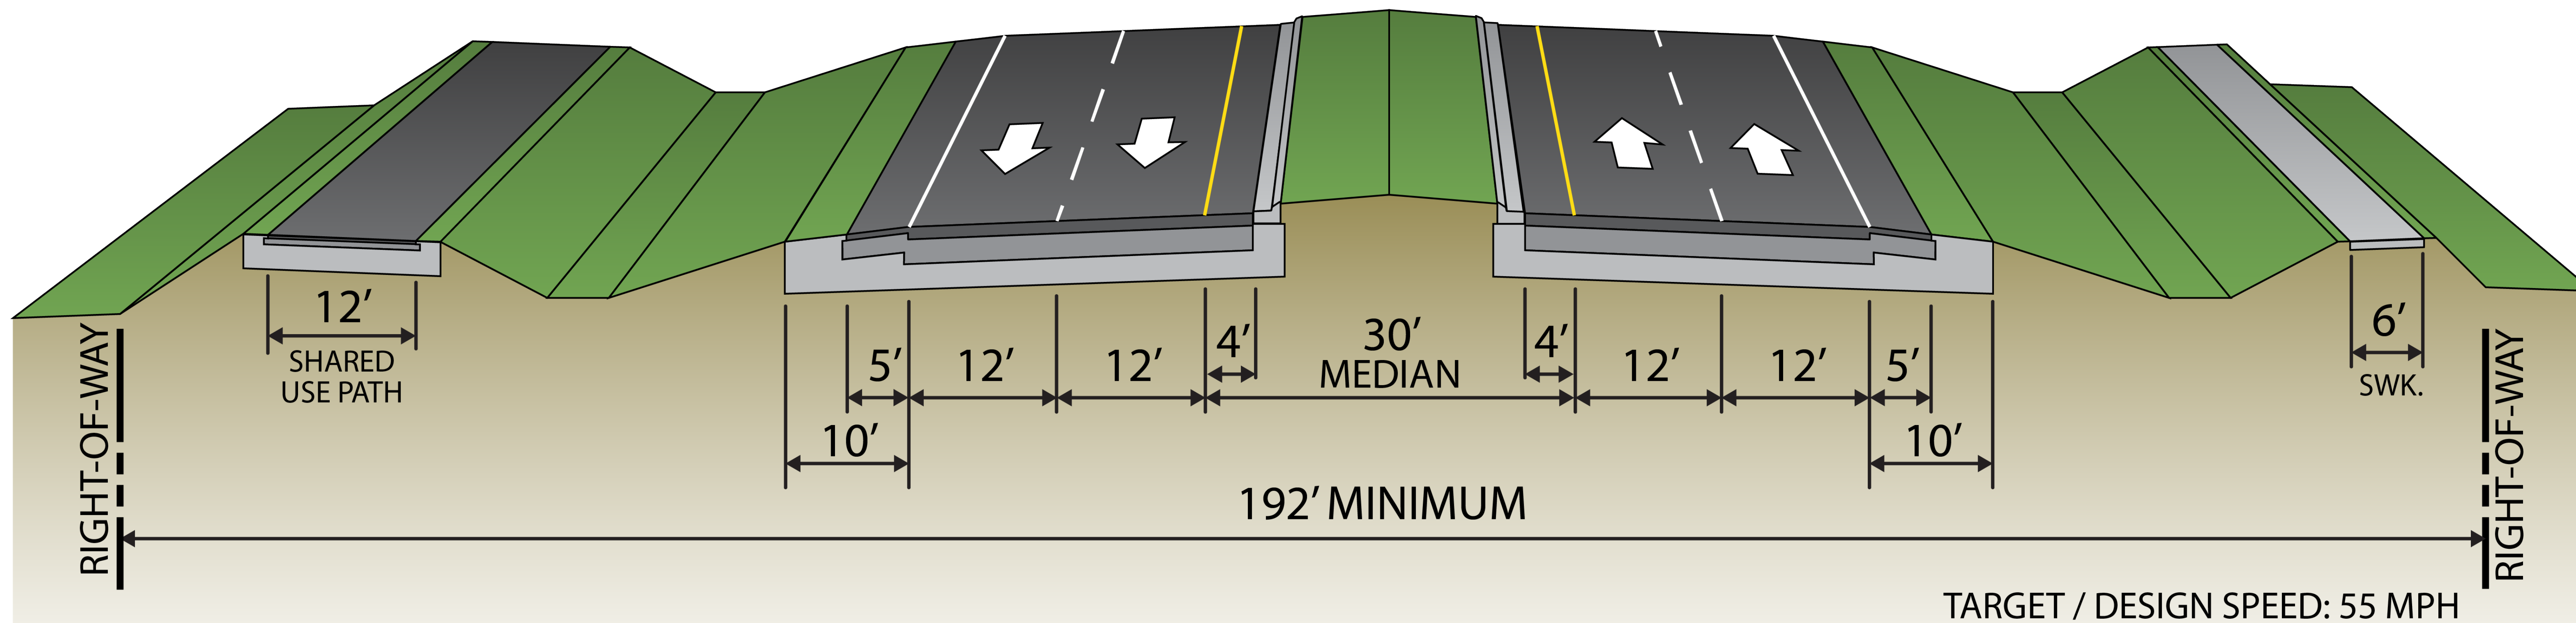

US 301 Proposed Typical Section from Stacy Road to SR 56

* Southbound Lanes will utilize existing pavement, where possible