



FROM SOUTH OF US 98 TO SR 50

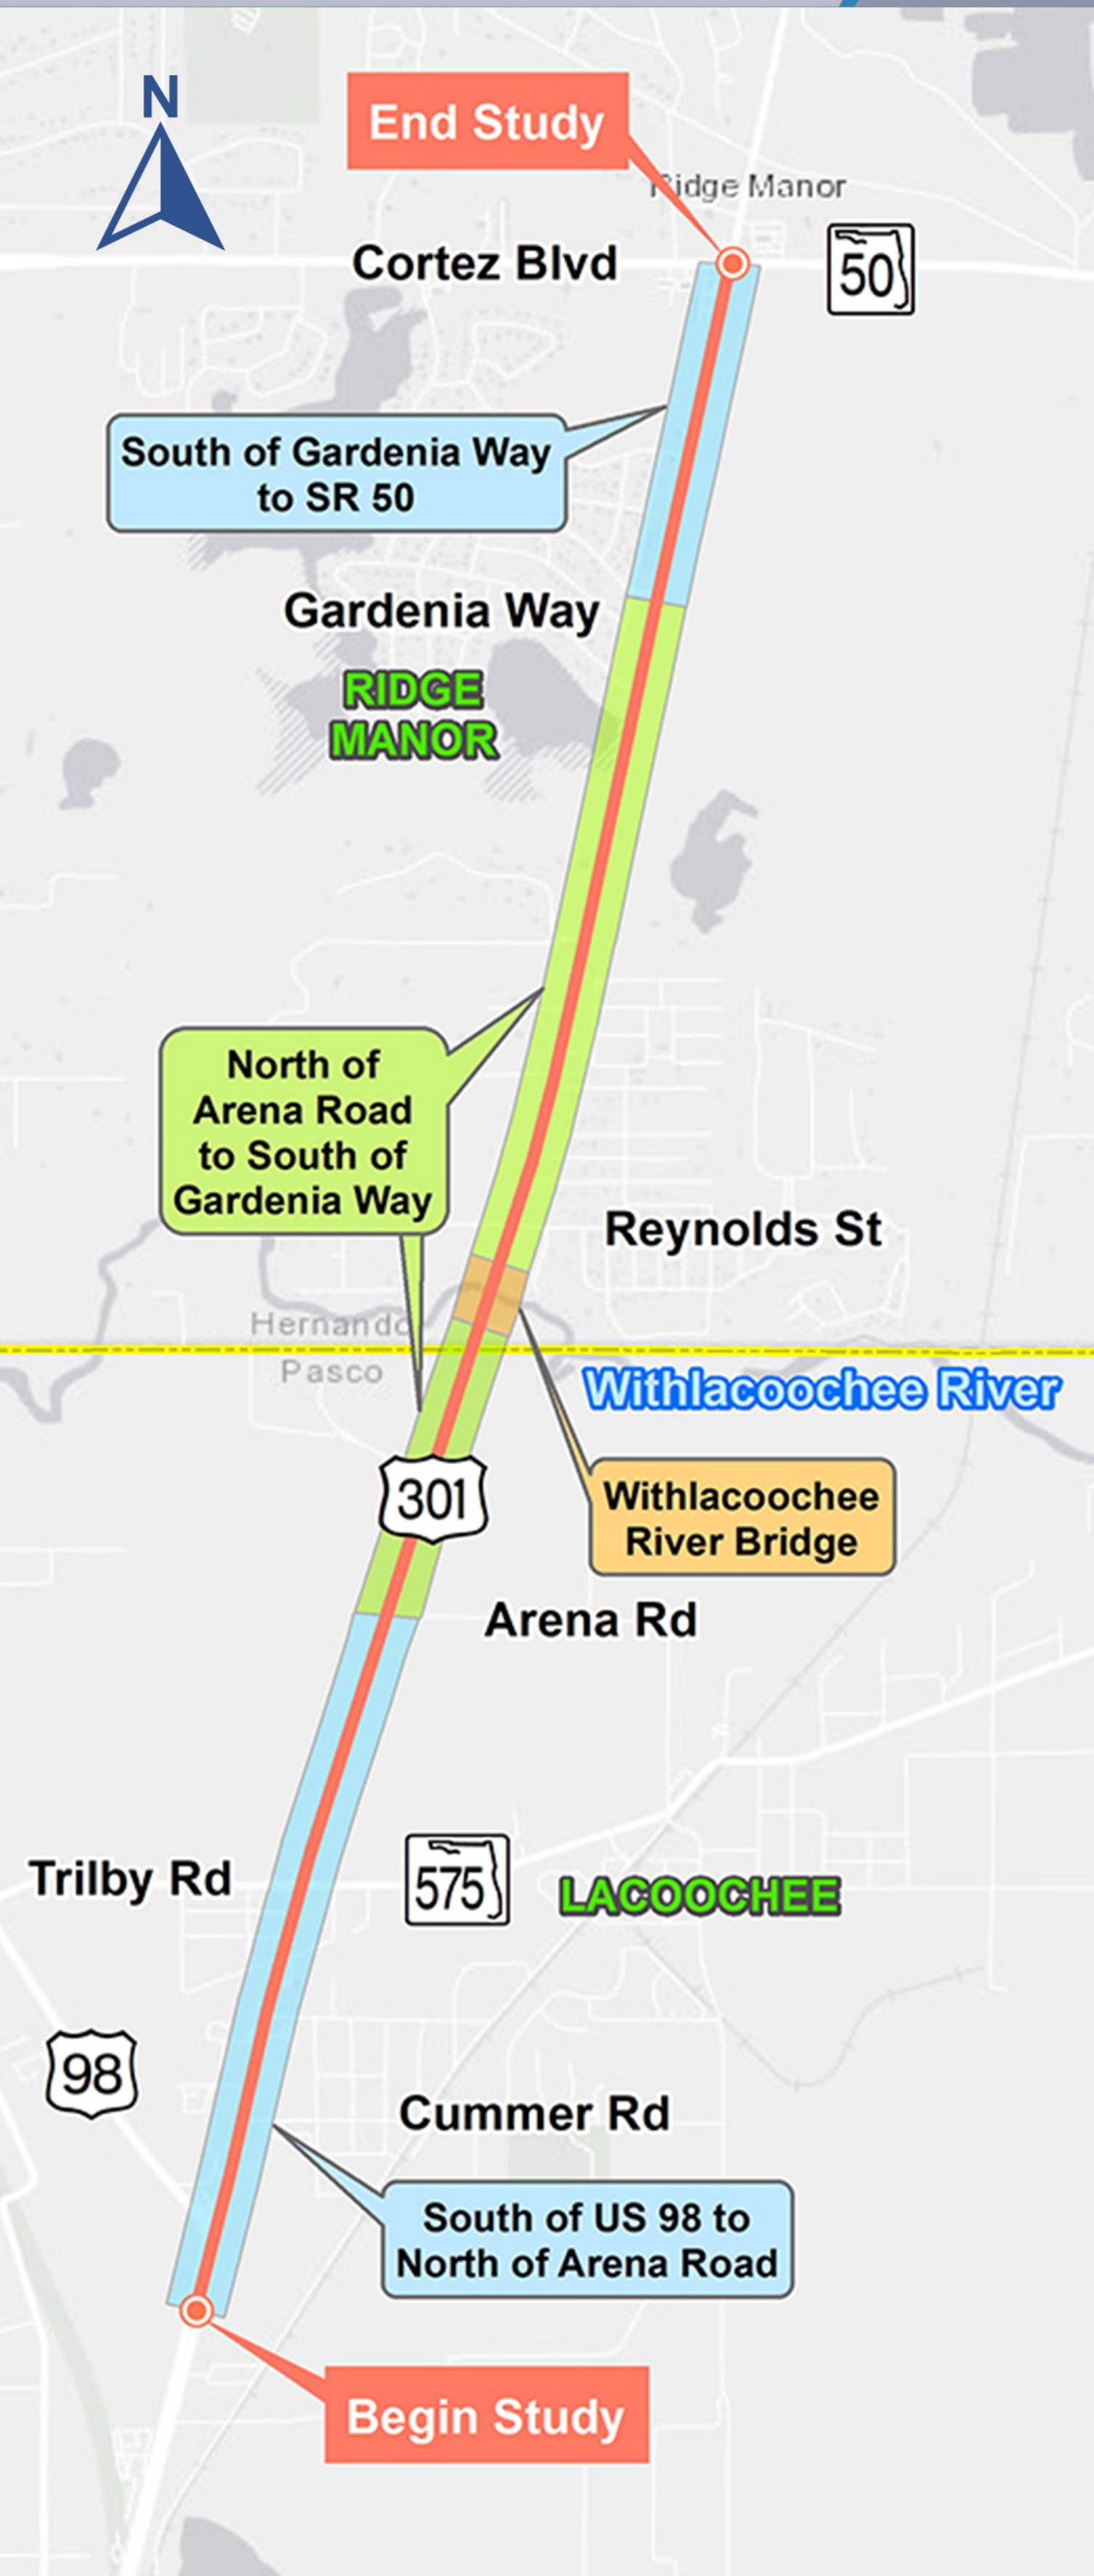

PREFERRED ROADWAY TYPICAL SECTION (NEW LANES TO EAST)


SOUTH OF US 98 TO NORTH OF ARENA ROAD
SOUTH OF GARDENIA WAY TO SR 50

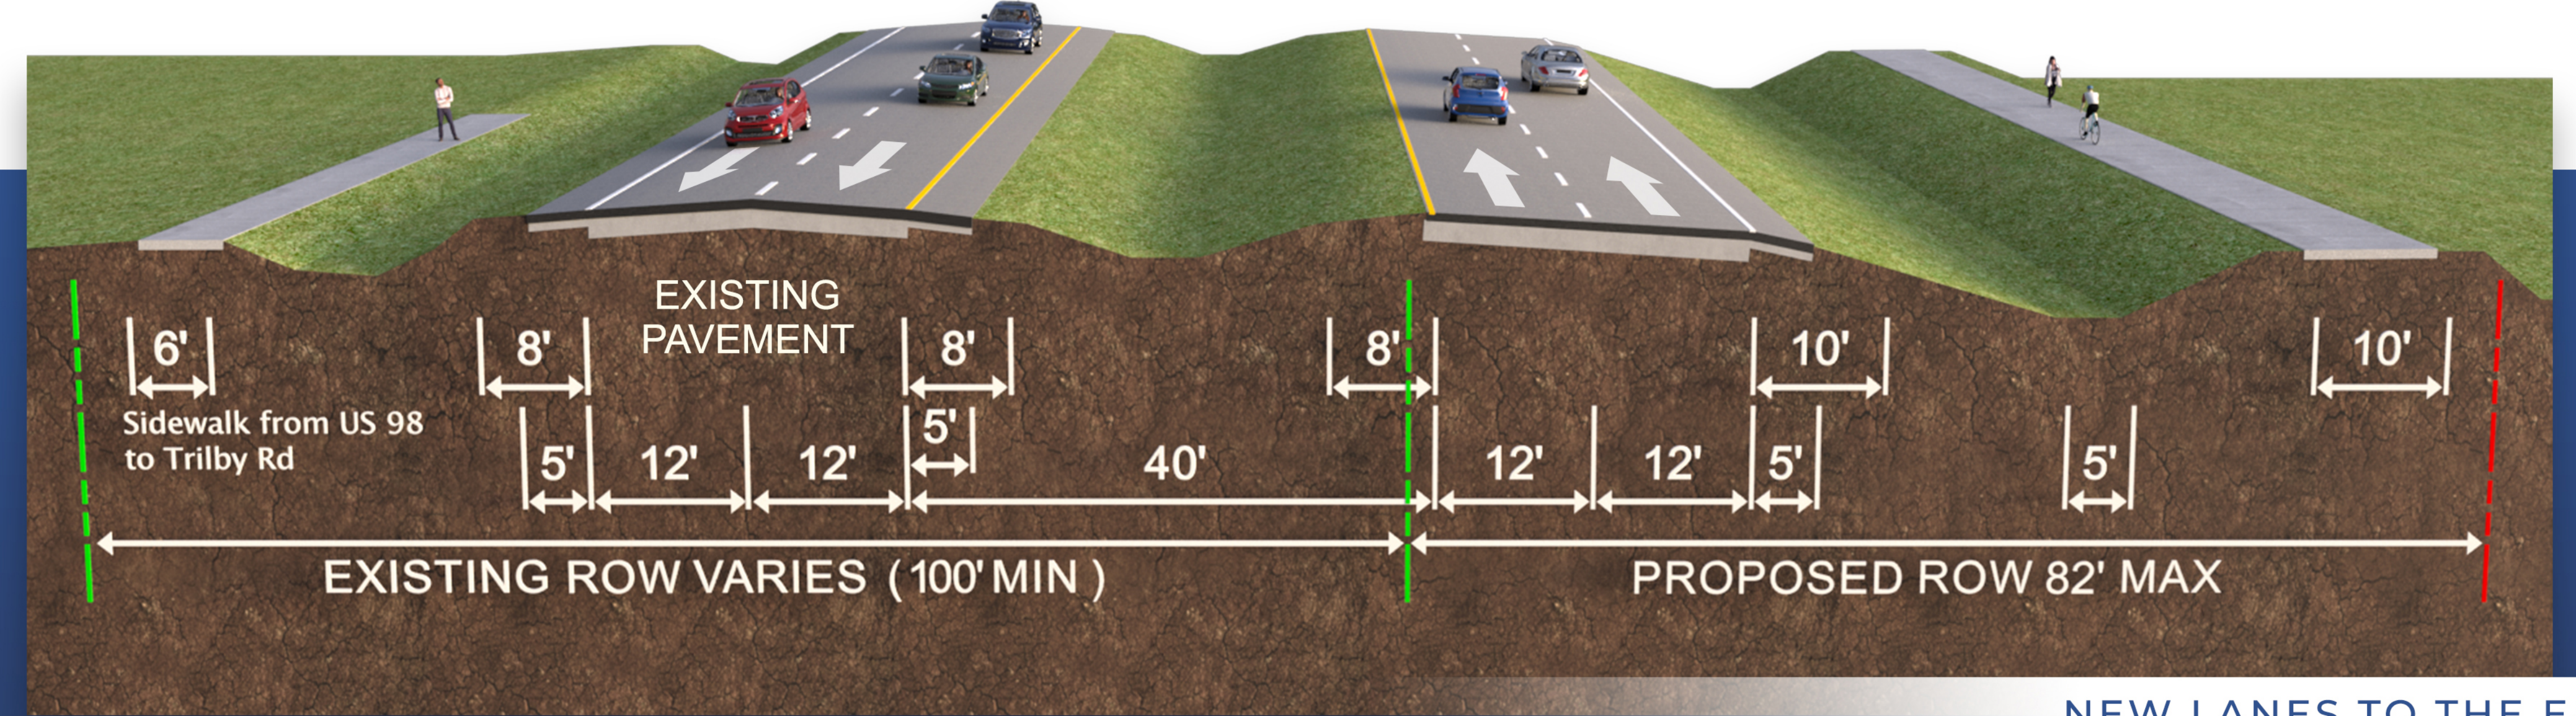

NEW LANES TO THE EAST

PREFERRED ROADWAY TYPICAL SECTION (NEW LANES TO WEST)

NORTH OF ARENA ROAD TO SOUTH OF GARDENIA WAY

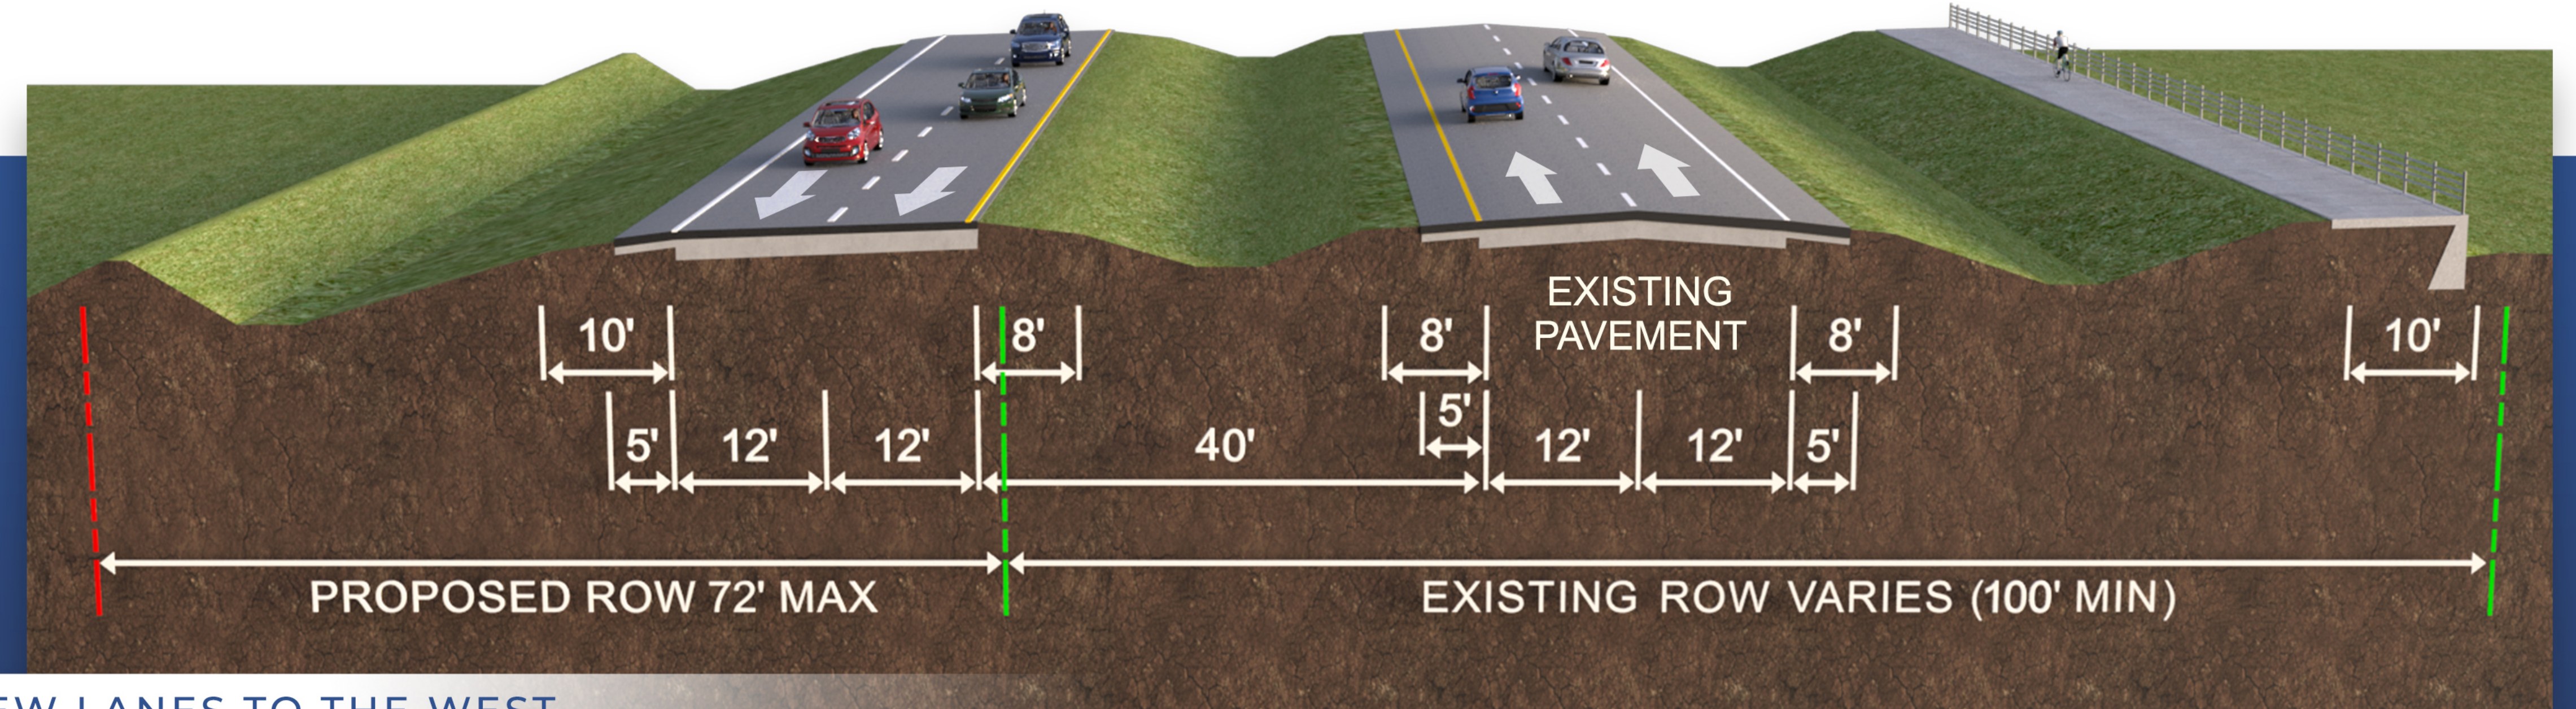

NEW LANES TO THE WEST