


\$DATE\$ \$TIME\$ \$USER\$
C:\Users\cparada\OneDrive - R&K\Old Laptop\DOT\US41_CSA\Roadway\PLAN\RD01_ROLL\LOT.dgn

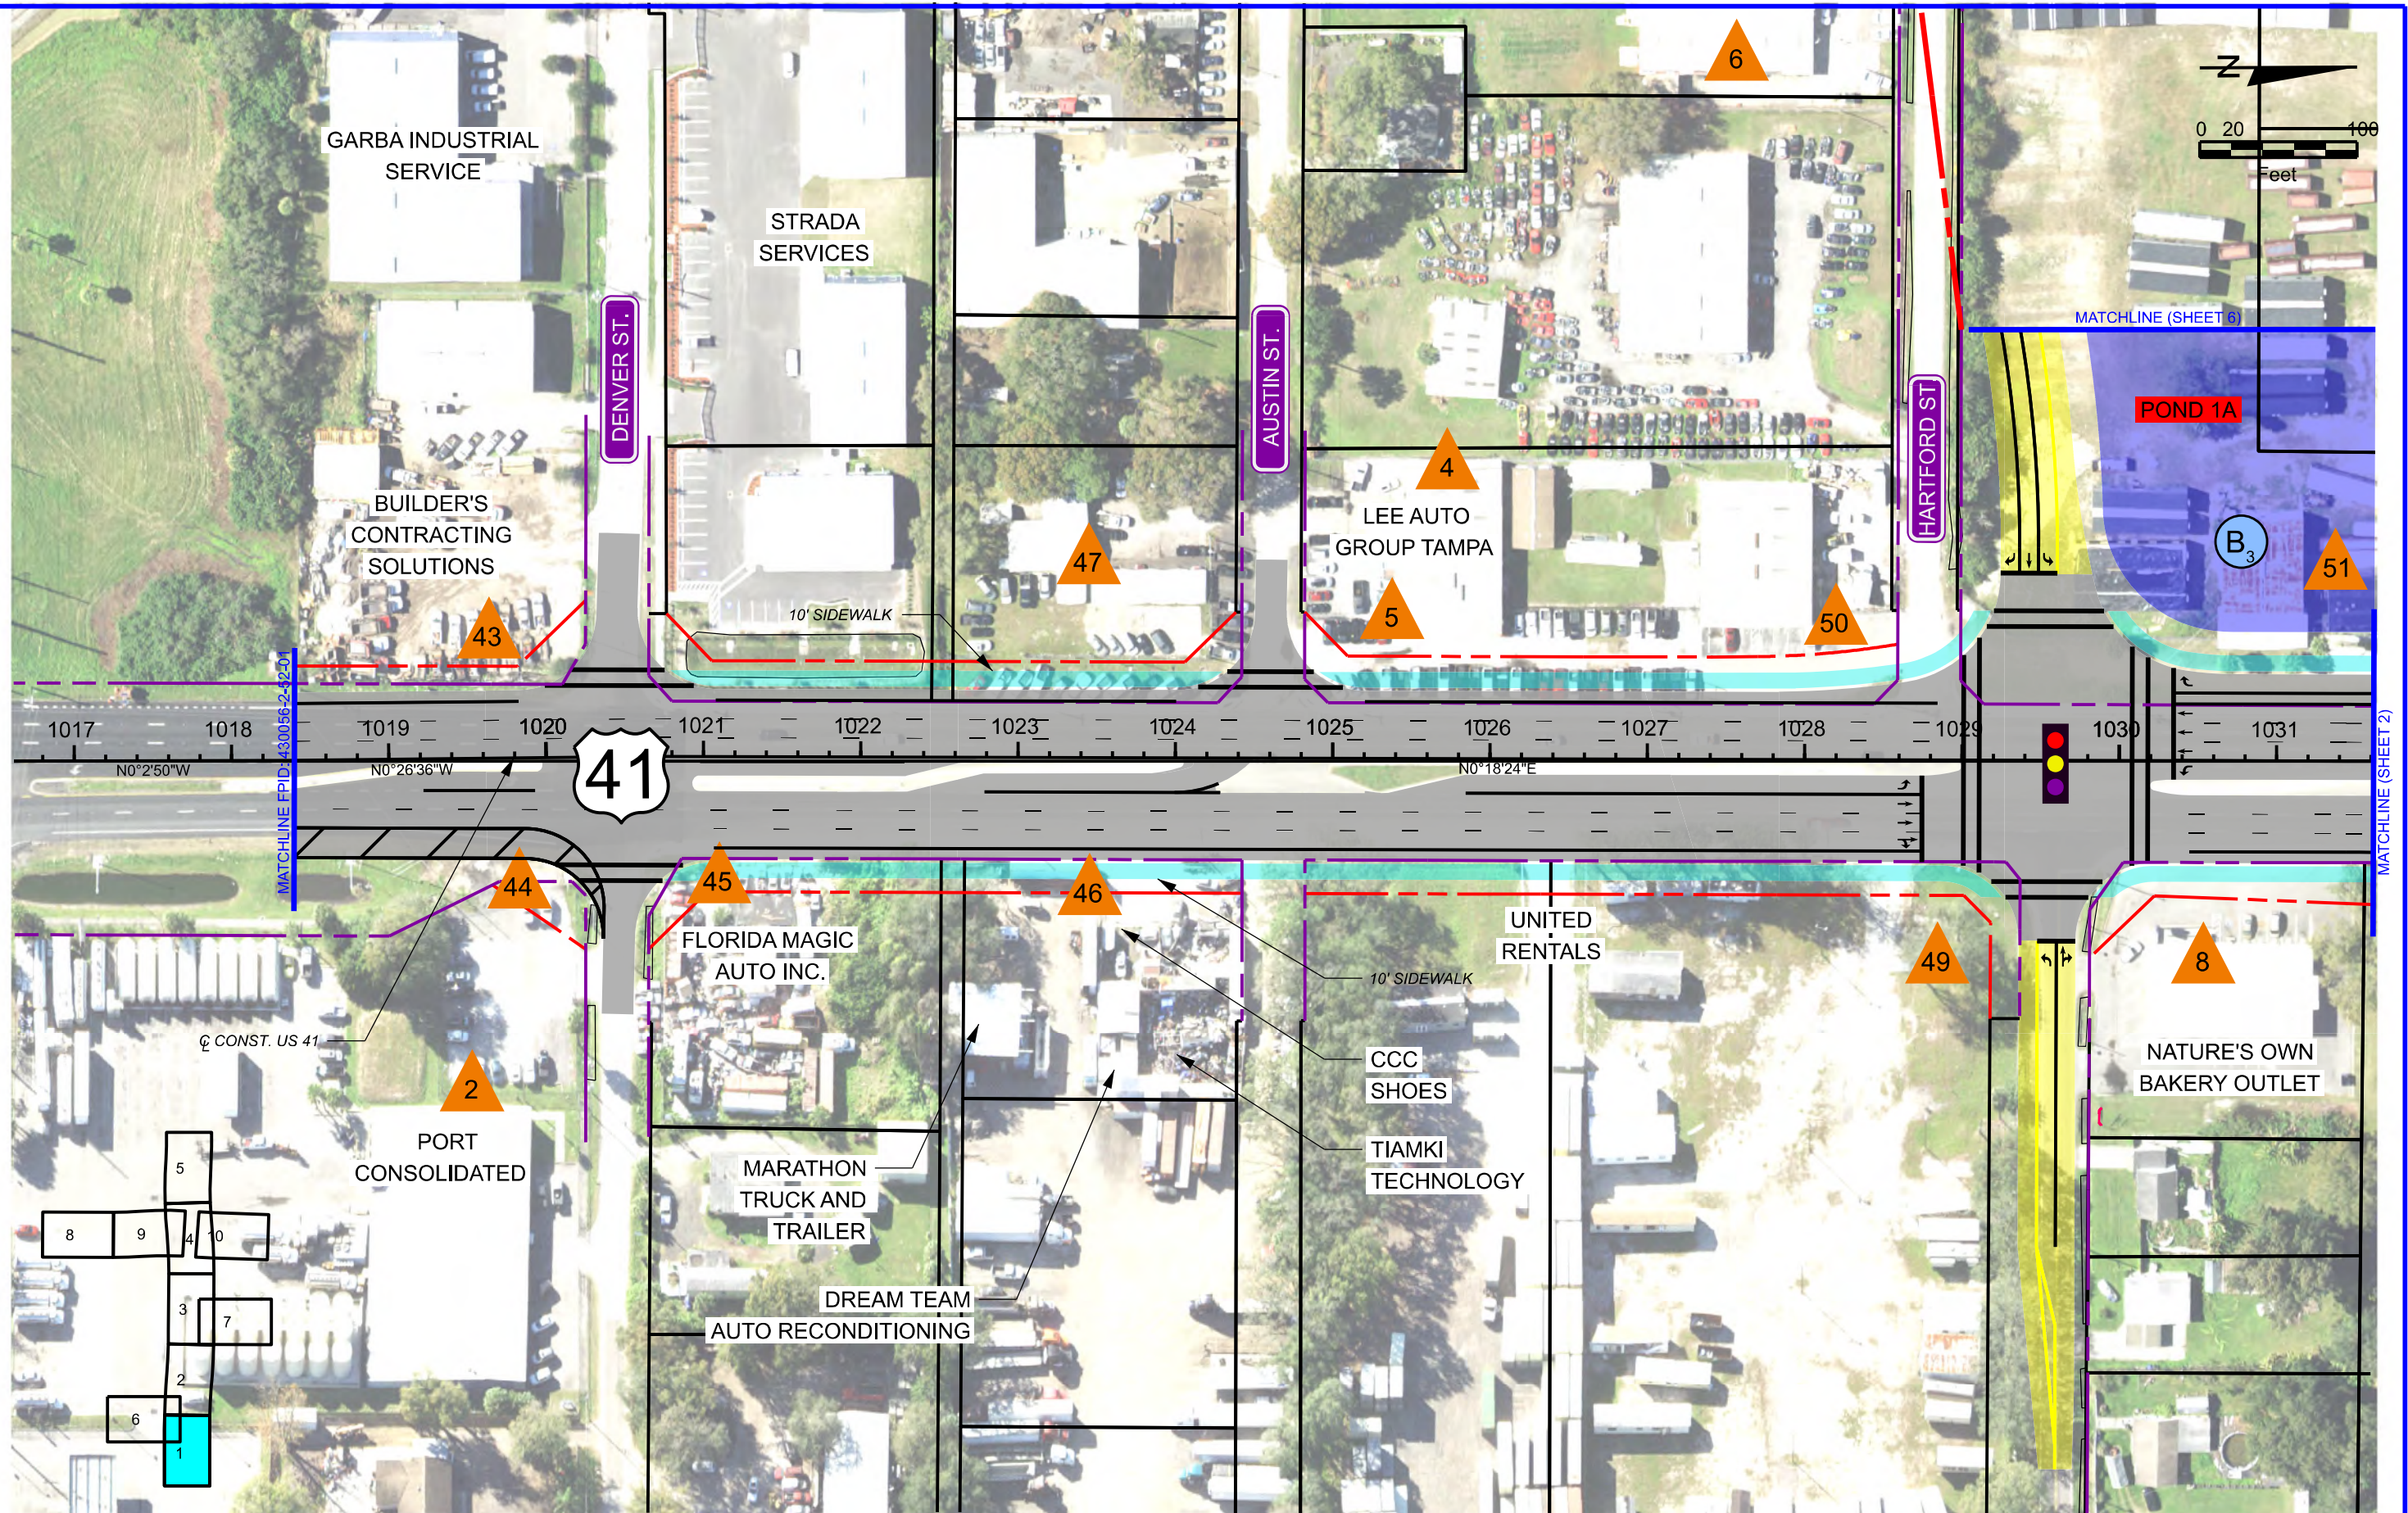

LEGEND

- | | | |
|----------------------------|---------------------------------|------------------------------|
| PROPOSED ASPHALT PAVEMENT | PROPOSED POND | PROPOSED R/W LINE |
| PROPOSED CONCRETE PAVEMENT | WETLANDS | EXISTING R/W LINE |
| PROPOSED SIDEWALK | PROPOSED BUSINESS RELOCATION | EXISTING PARCEL LINE |
| PROPOSED BRIDGE | PROPOSED RESIDENTIAL RELOCATION | POTENTIAL CONTAMINATION SITE |


US 41/SR 45/South 50th St at CSX Grade Separation Re-Evaluation
From South of Causeway Blvd to North of Causeway Blvd
Hillsborough County, Florida

WPI Segment No. 440749-1


**PREFERRED ALTERNATIVE
CONCEPTUAL DESIGN**

SHEET
NO.

1

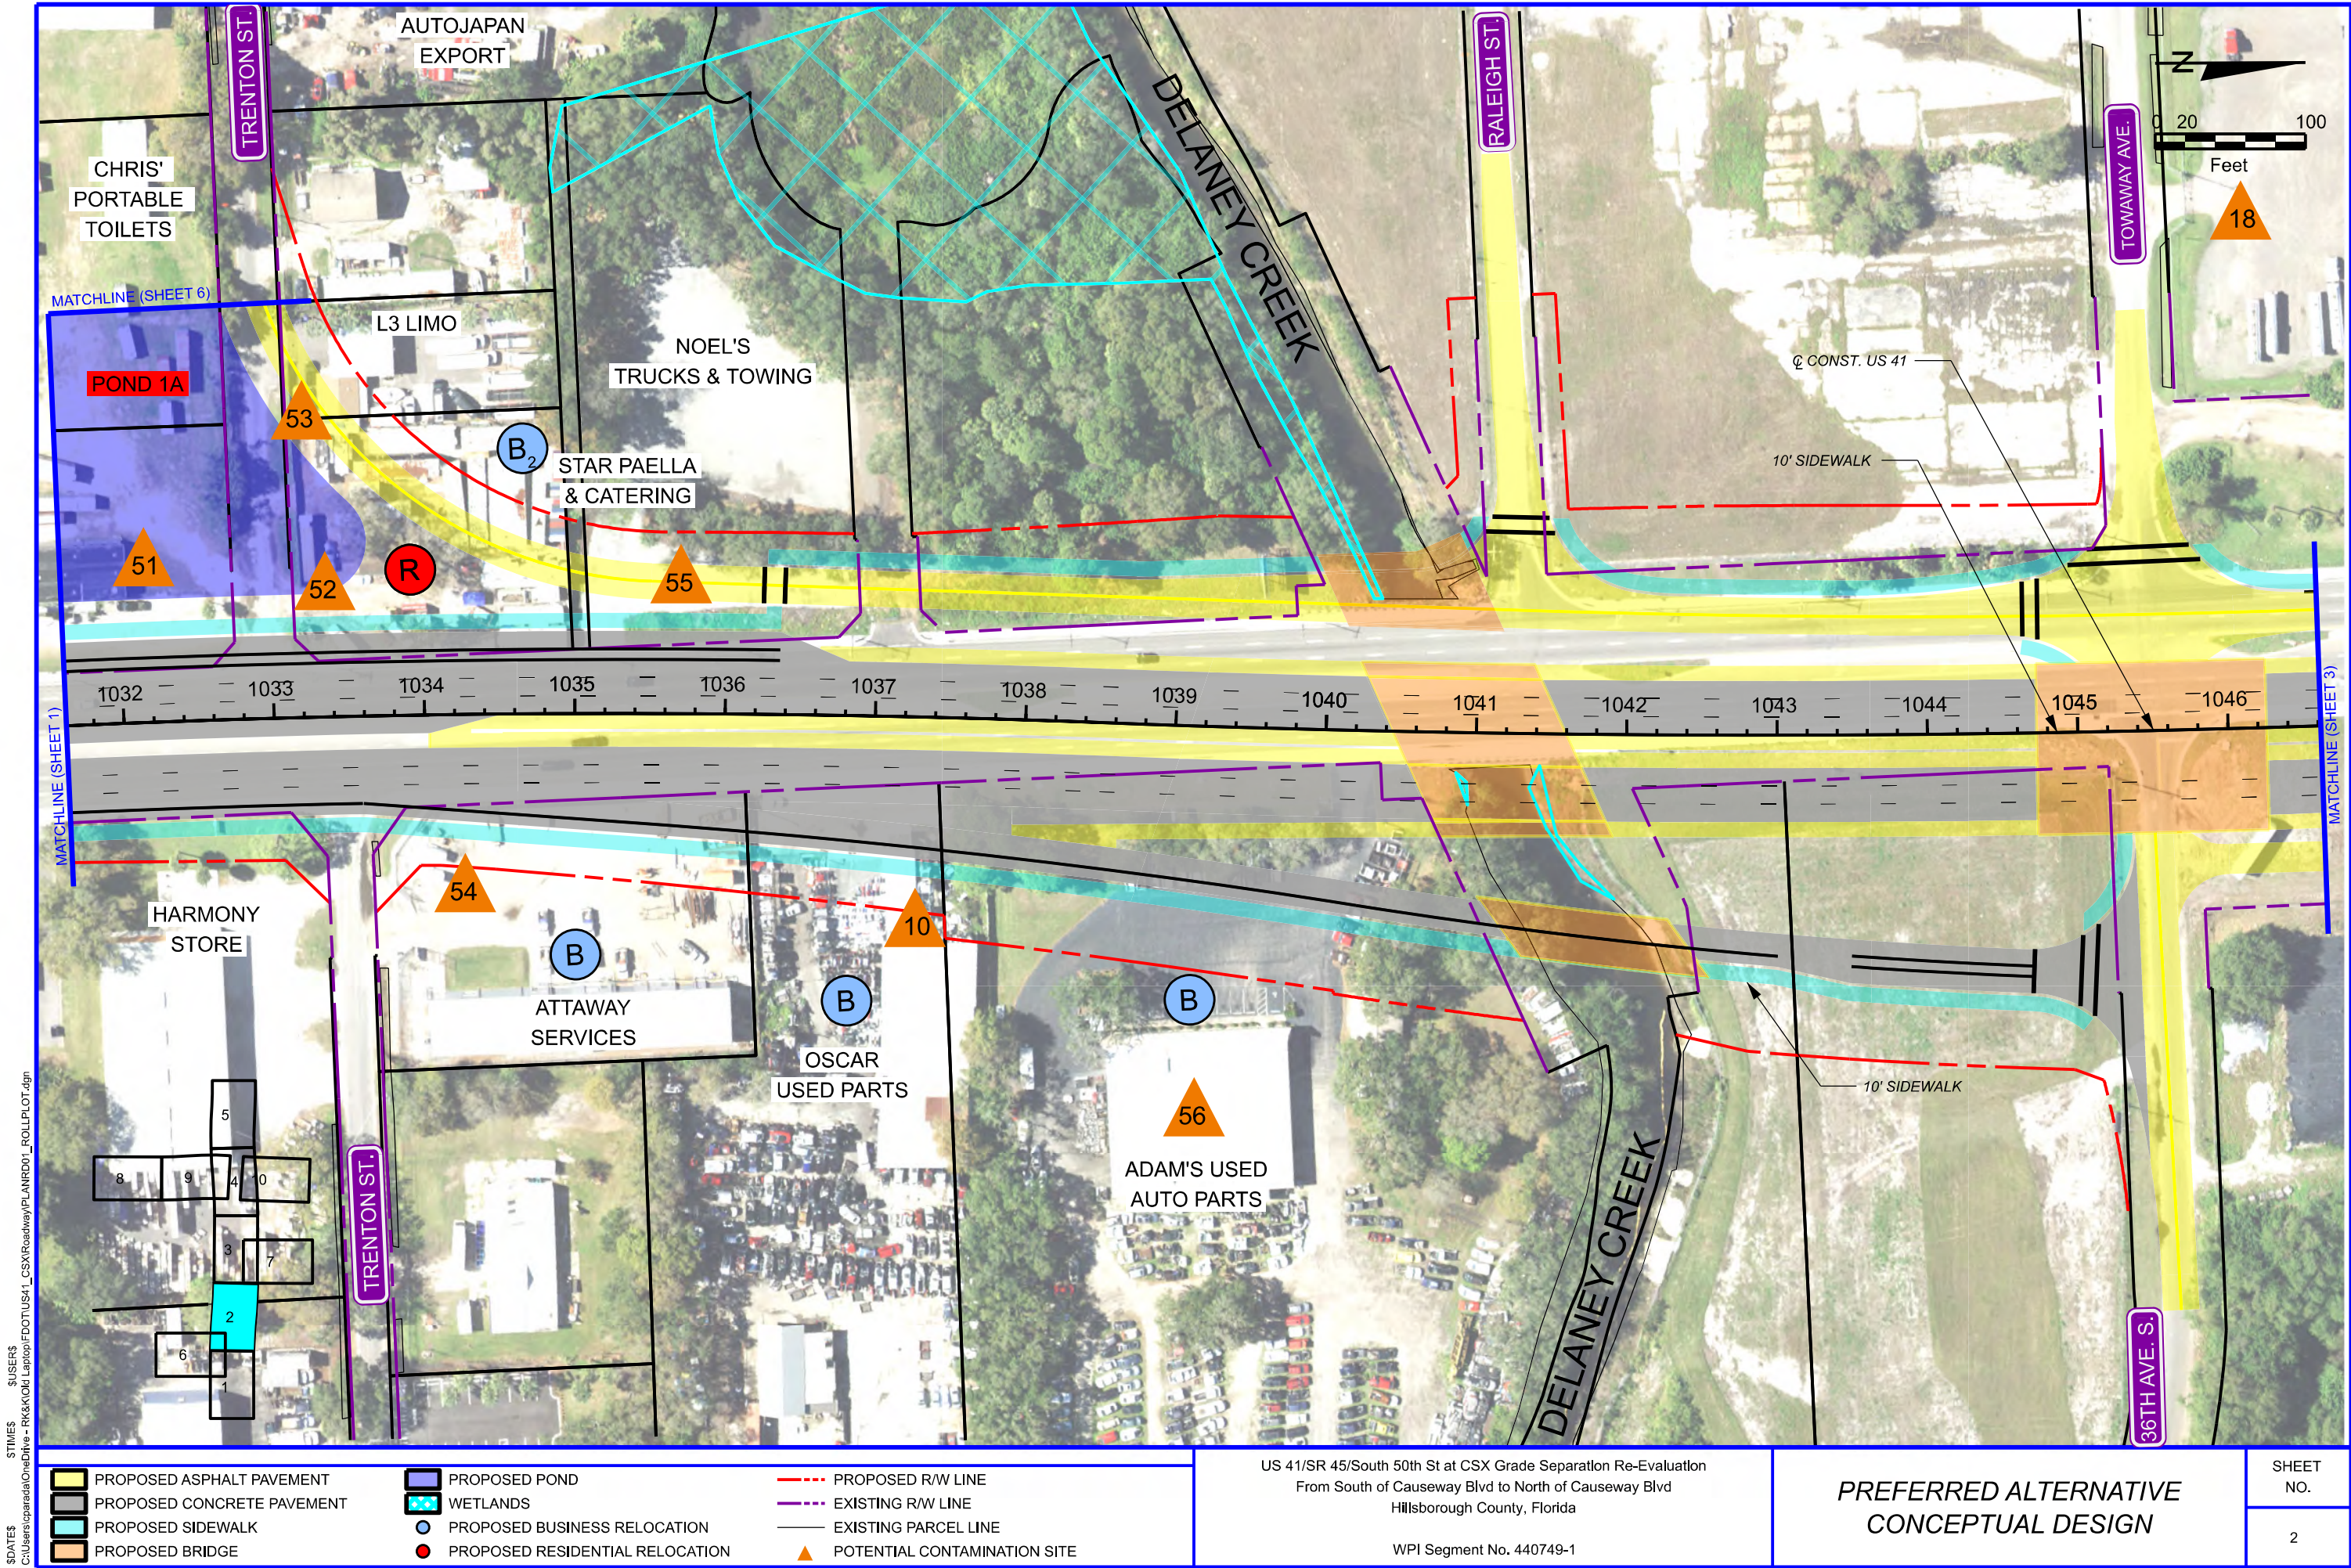

\$DATE\$ \$TIME\$ \$USER\$
C:\Users\cparada\OneDrive - RK&K\Old Laptop\DOT\US41_CSX\Roadway\PLAN\RD01_ROLL\PL01.dgn

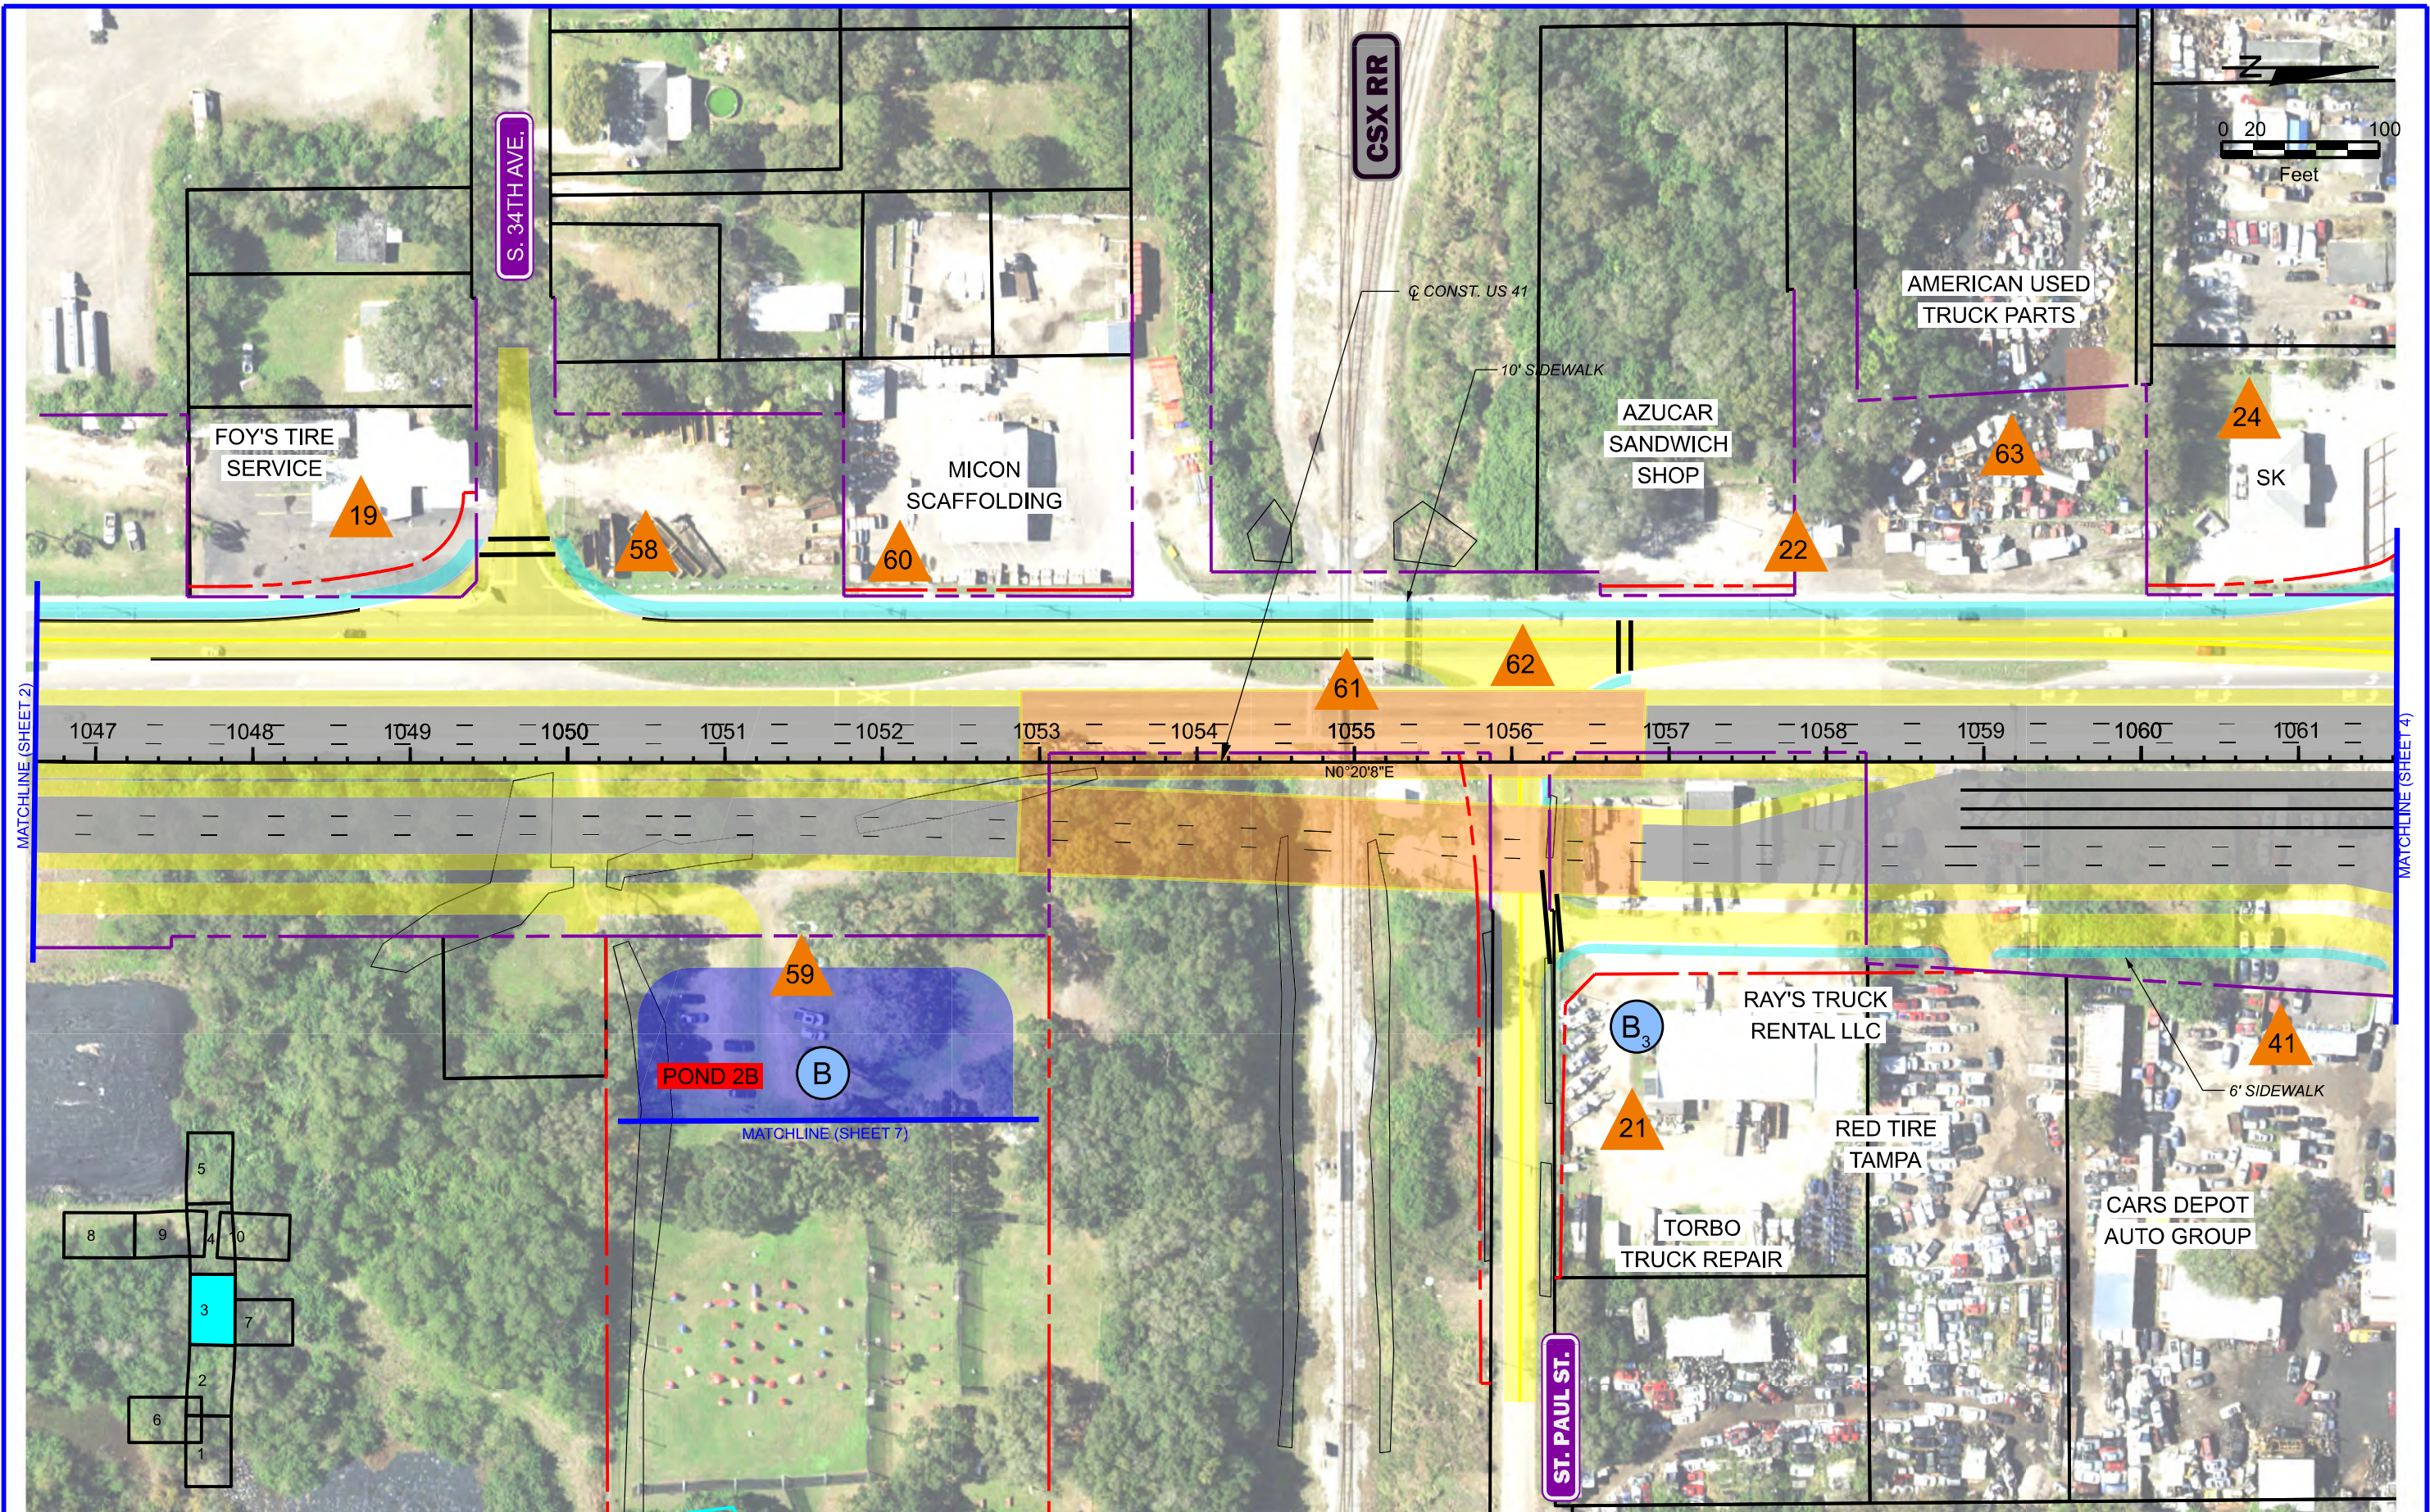


PROPOSED ASPHALT PAVEMENT	PROPOSED POND	PROPOSED R/W LINE
PROPOSED CONCRETE PAVEMENT	WETLANDS	EXISTING R/W LINE
PROPOSED SIDEWALK	PROPOSED BUSINESS RELOCATION	EXISTING PARCEL LINE
PROPOSED BRIDGE	PROPOSED RESIDENTIAL RELOCATION	POTENTIAL CONTAMINATION SITE


US 41/SR 45/South 50th St at CSX Grade Separation Re-Evaluation
From South of Causeway Blvd to North of Causeway Blvd
Hillsborough County, Florida
WPI Segment No. 440749-1

PREFERRED ALTERNATIVE
CONCEPTUAL DESIGN

SHEET
NO.
3

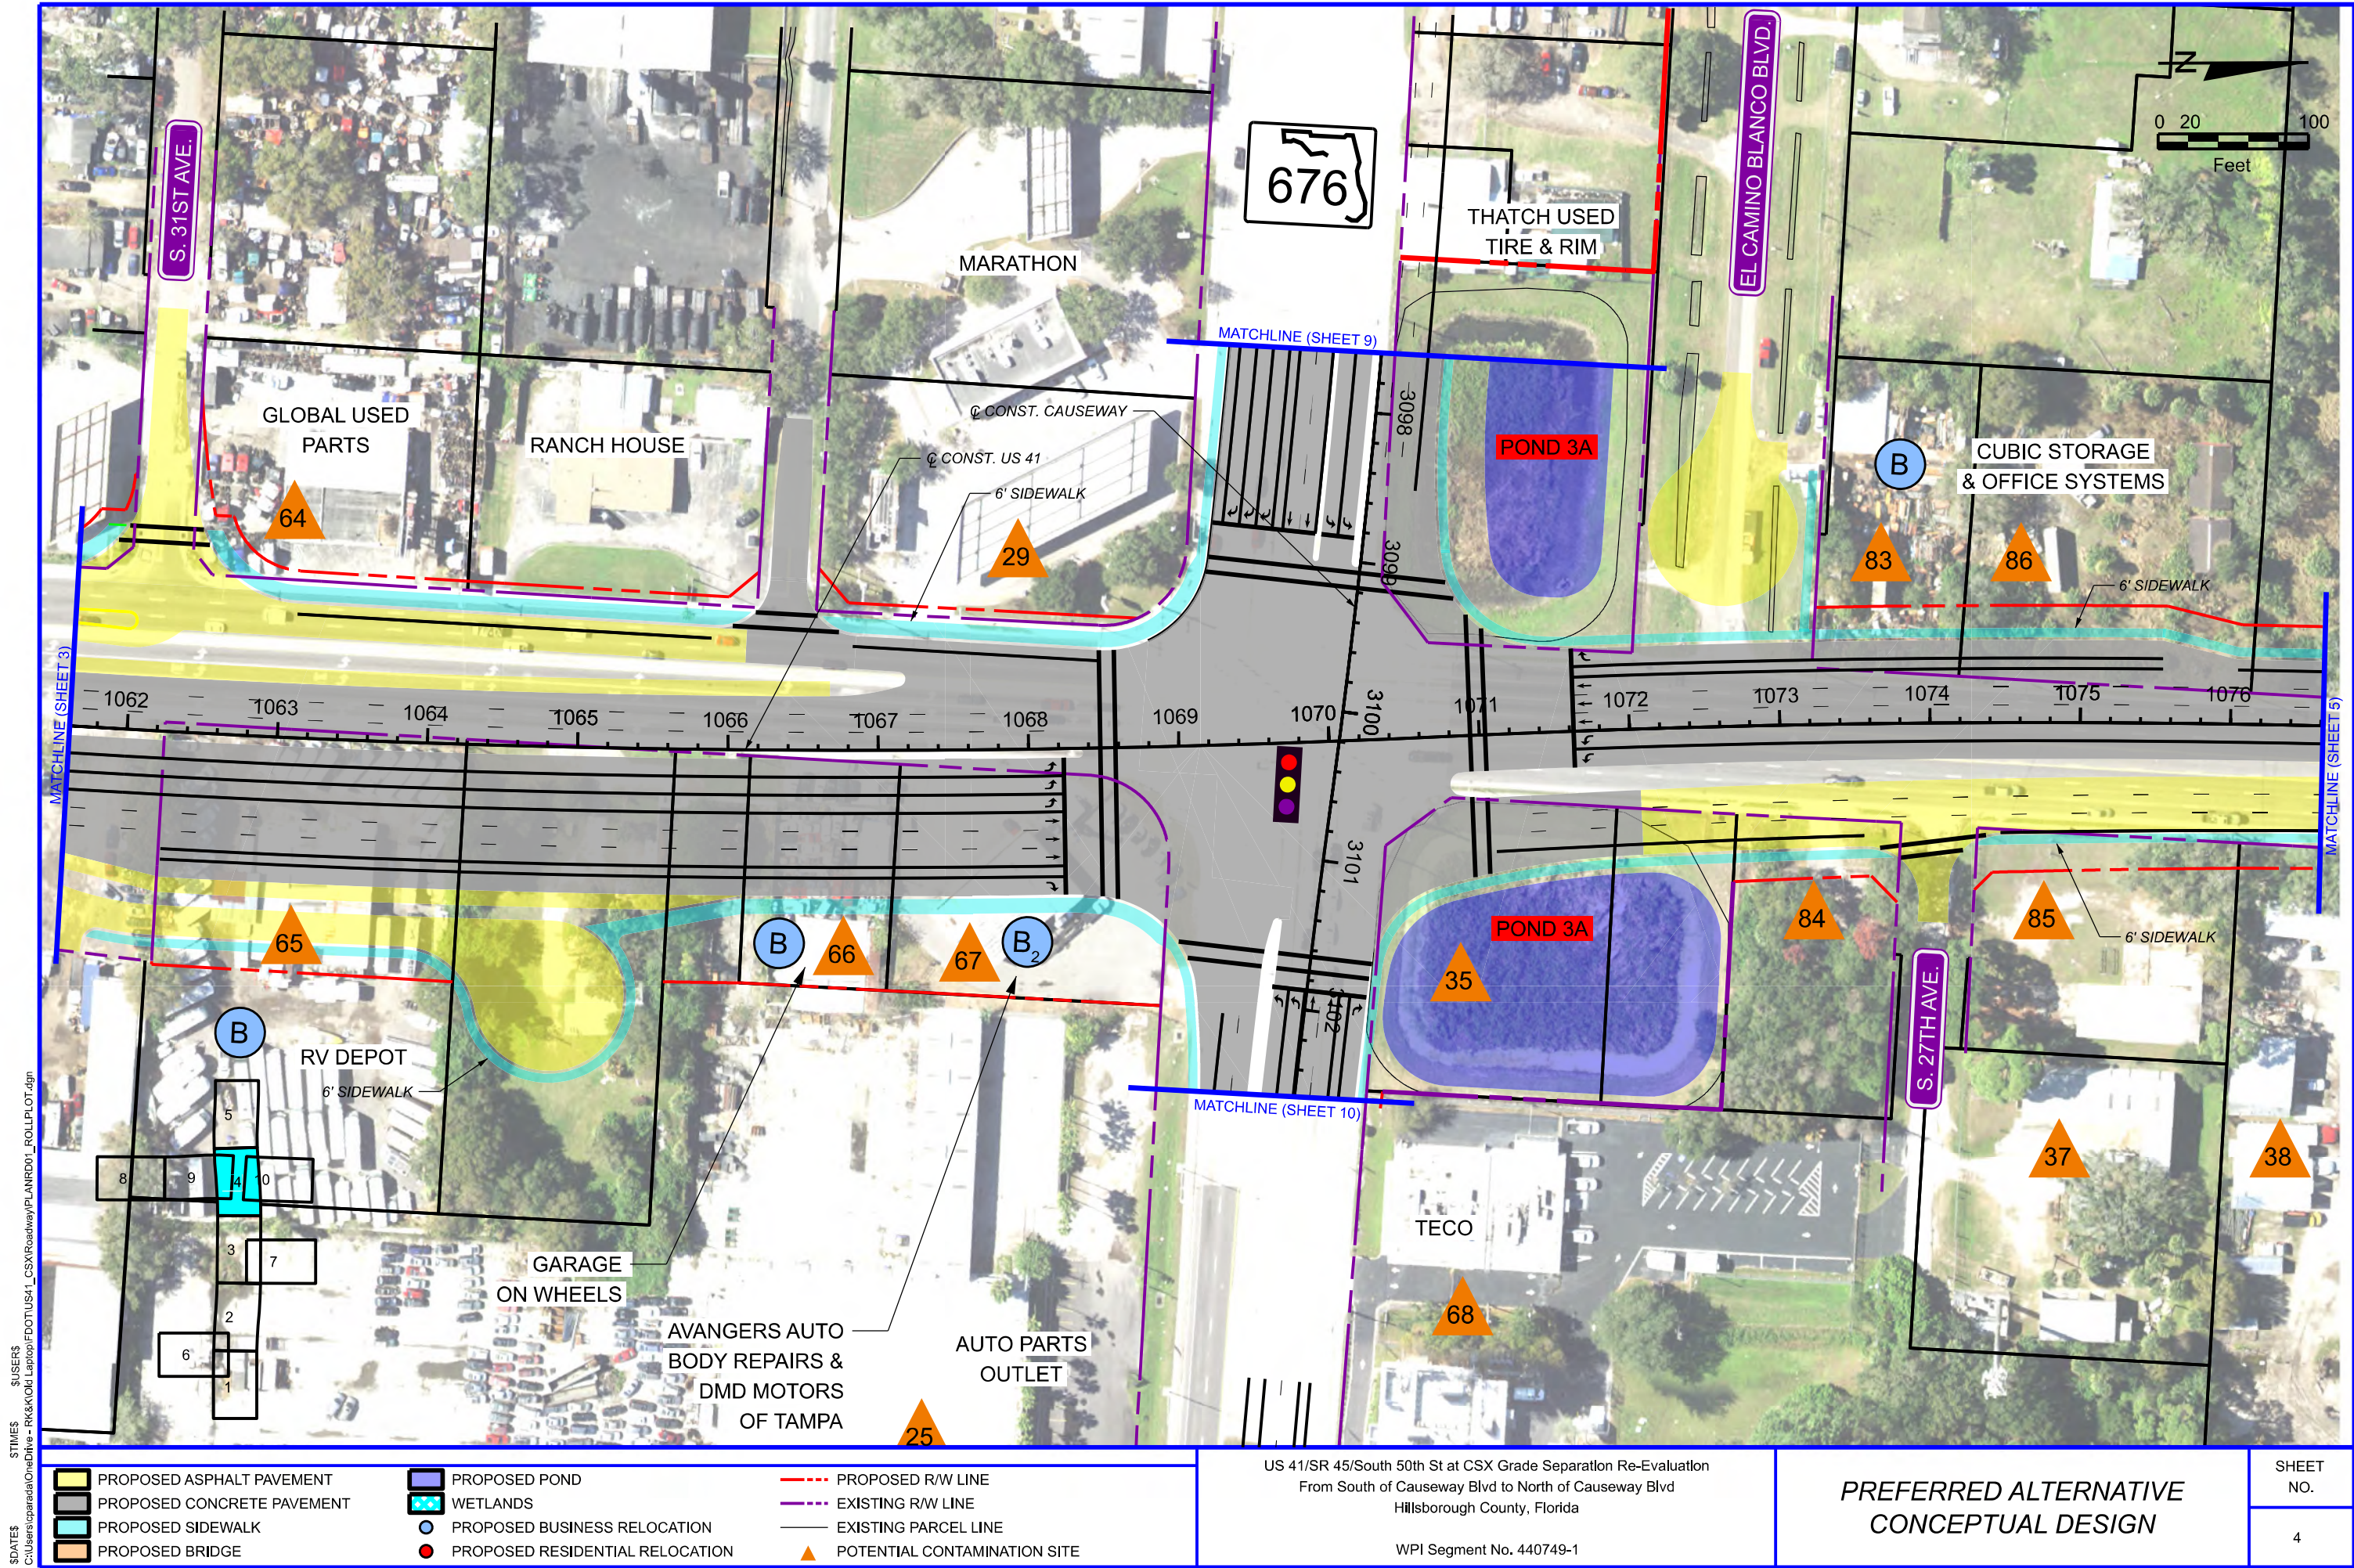

\$DATE\$ \$TIME\$ \$USER\$
C:\Users\cparada\OneDrive - R&K\Old Laptop\DOT\US41_CSX\Roadway\PLAN\RD01_ROLL\LOT.dgn

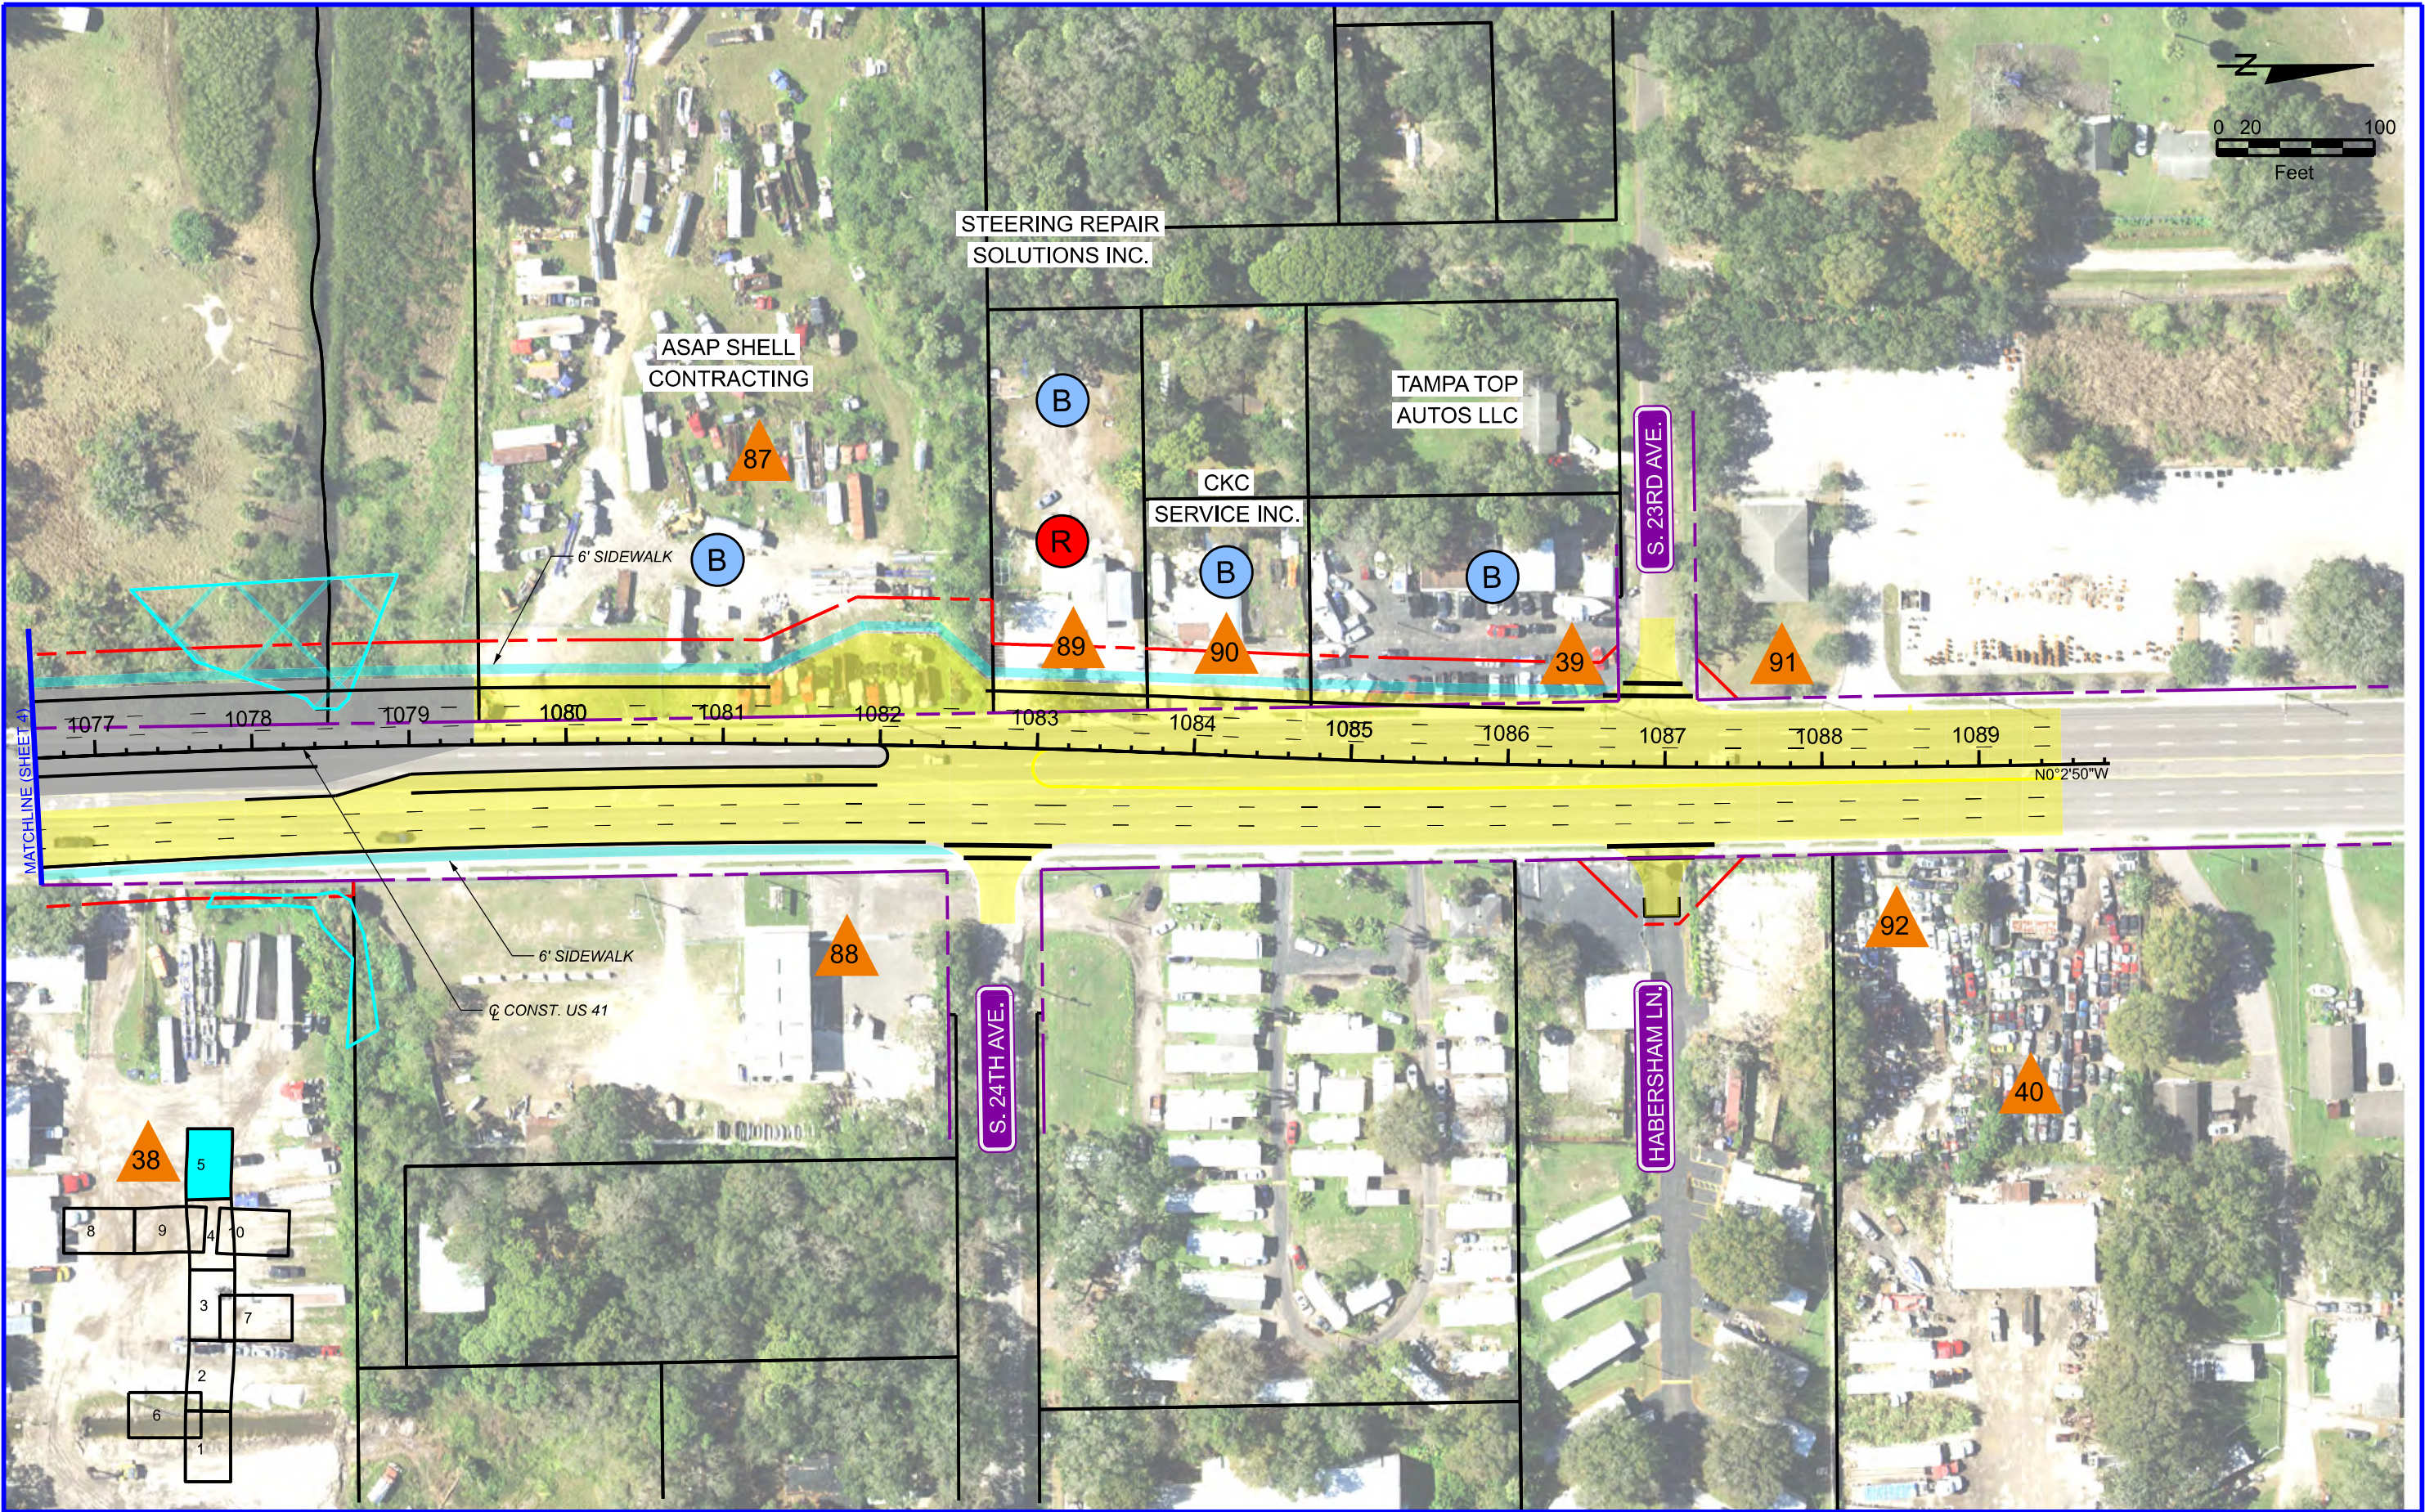

PROPOSED ASPHALT PAVEMENT	PROPOSED POND	PROPOSED R/W LINE
PROPOSED CONCRETE PAVEMENT	WETLANDS	EXISTING R/W LINE
PROPOSED SIDEWALK	PROPOSED BUSINESS RELOCATION	EXISTING PARCEL LINE
PROPOSED BRIDGE	PROPOSED RESIDENTIAL RELOCATION	POTENTIAL CONTAMINATION SITE

US 41/SR 45/South 50th St at CSX Grade Separation Re-Evaluation
From South of Causeway Blvd to North of Causeway Blvd
Hillsborough County, Florida

WPI Segment No. 440749-1

**PREFERRED ALTERNATIVE
CONCEPTUAL DESIGN**

SHEET
NO.


5

C:\Users\cparada\OneDrive - R&K\Old Laptop\DOT\US41_CSX\Roadway\PLAN\RD01_ROLL\LOT.dgn

\$DATE\$

\$TIME\$

\$USERS\$

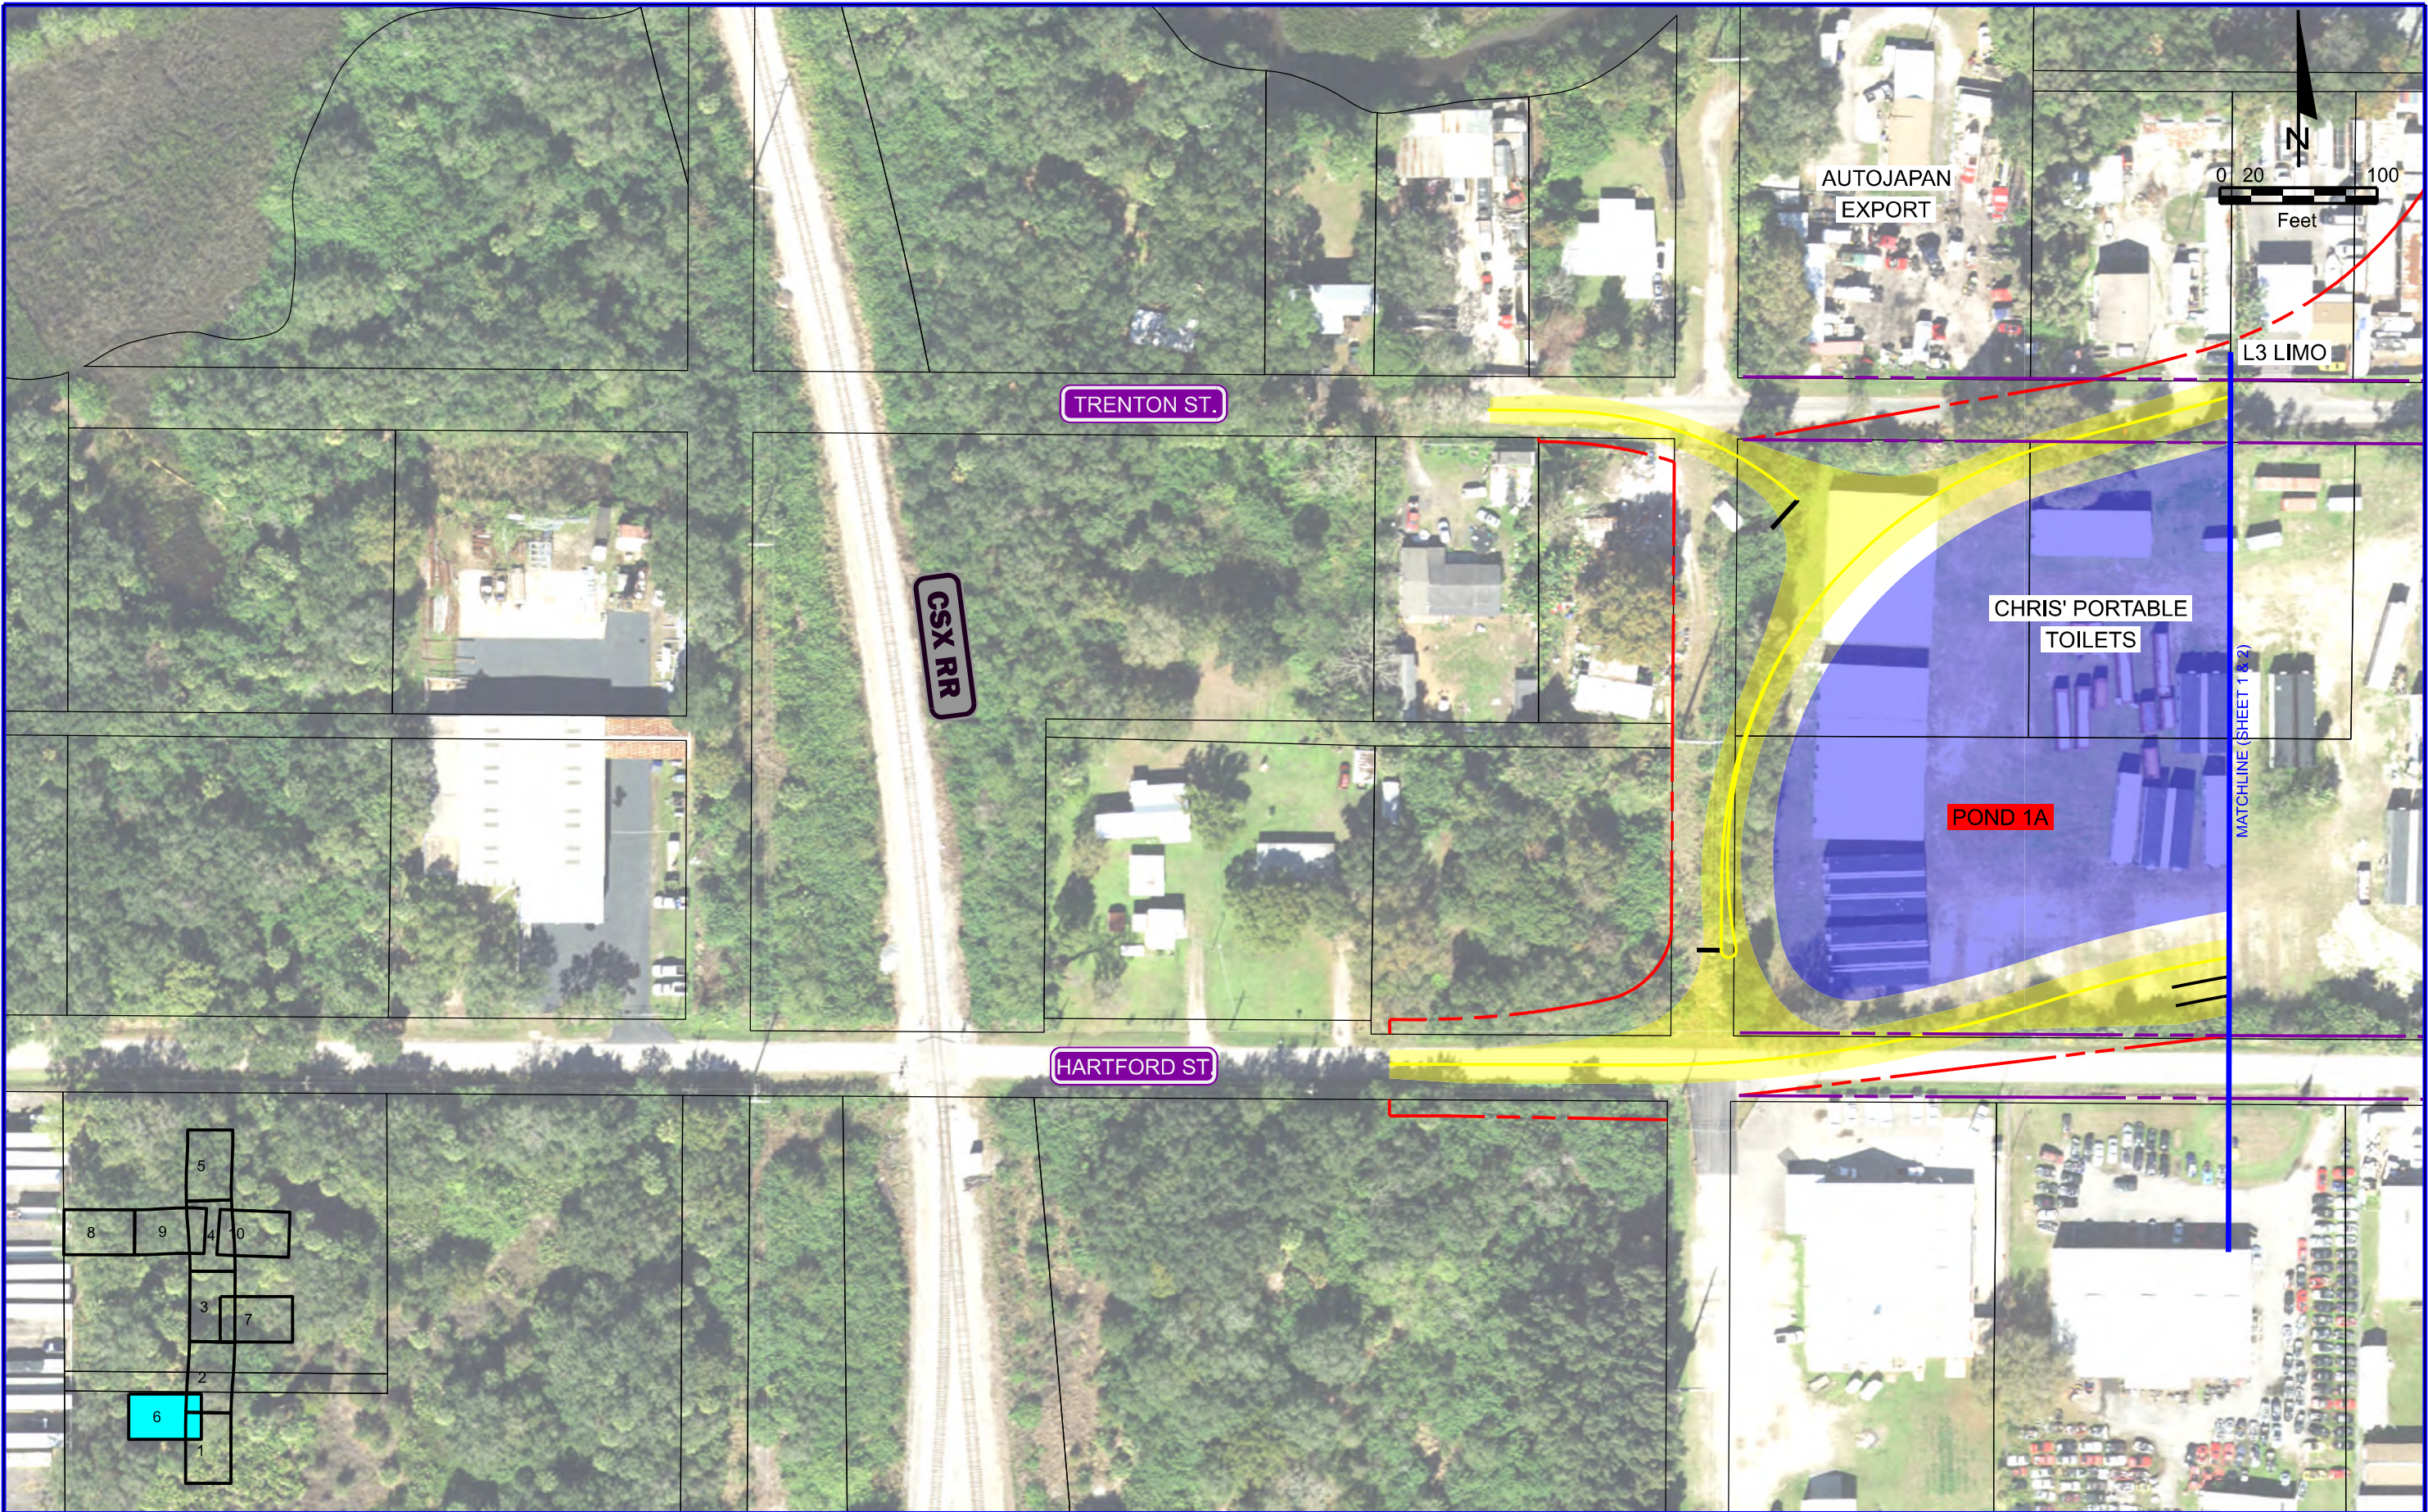

- PROPOSED ASPHALT PAVEMENT
- PROPOSED CONCRETE PAVEMENT
- PROPOSED SIDEWALK
- PROPOSED BRIDGE


- PROPOSED POND
- WETLANDS
- PROPOSED BUSINESS RELOCATION
- PROPOSED RESIDENTIAL RELOCATION

- PROPOSED R/W LINE
- EXISTING R/W LINE
- EXISTING PARCEL LINE
- POTENTIAL CONTAMINATION SITE


US 41/SR 45/South 50th St at CSX Grade Separation Re-Evaluation
From South of Causeway Blvd to North of Causeway Blvd
Hillsborough County, Florida
WPI Segment No. 440749-1

PREFERRED ALTERNATIVE
CONCEPTUAL DESIGN

SHEET
NO.
6

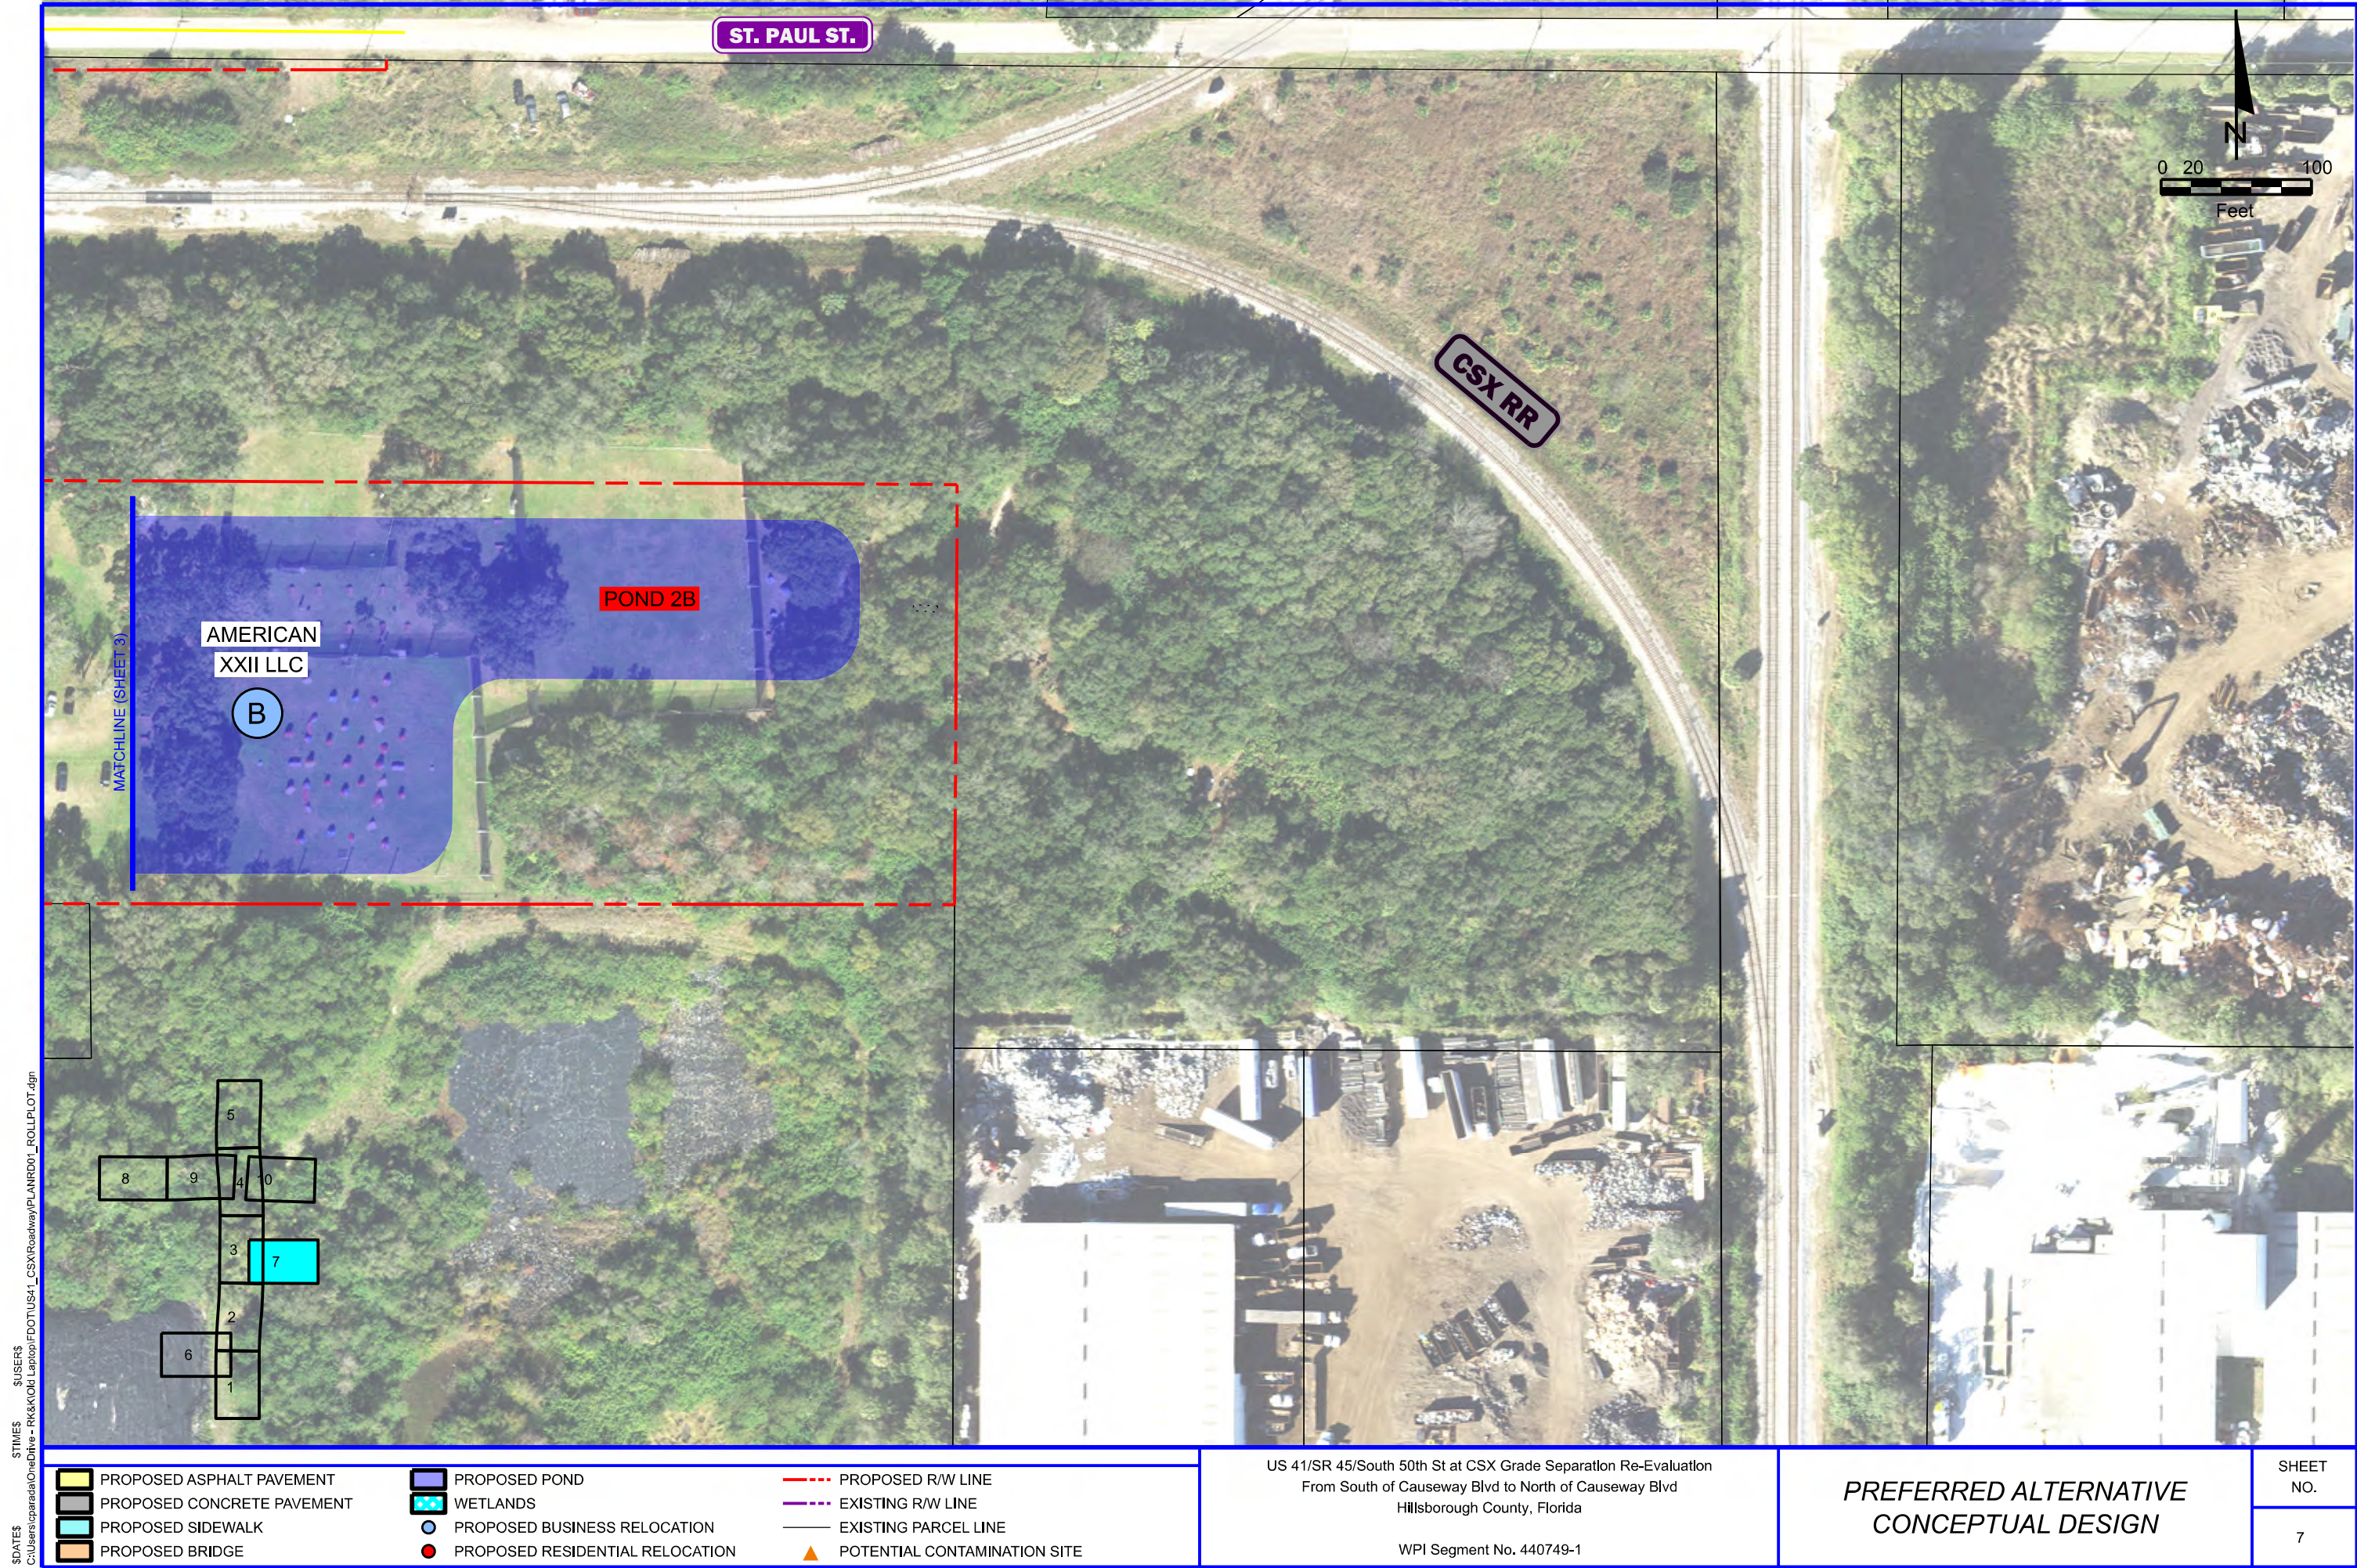

C:\Users\cparada\OneDrive - R&K\Old Laptop\DOT\US41_CSX\Roadway\PLAN\RD01_ROLL\LOT.dgn
\$DATE\$ \$TIME\$ \$USER\$

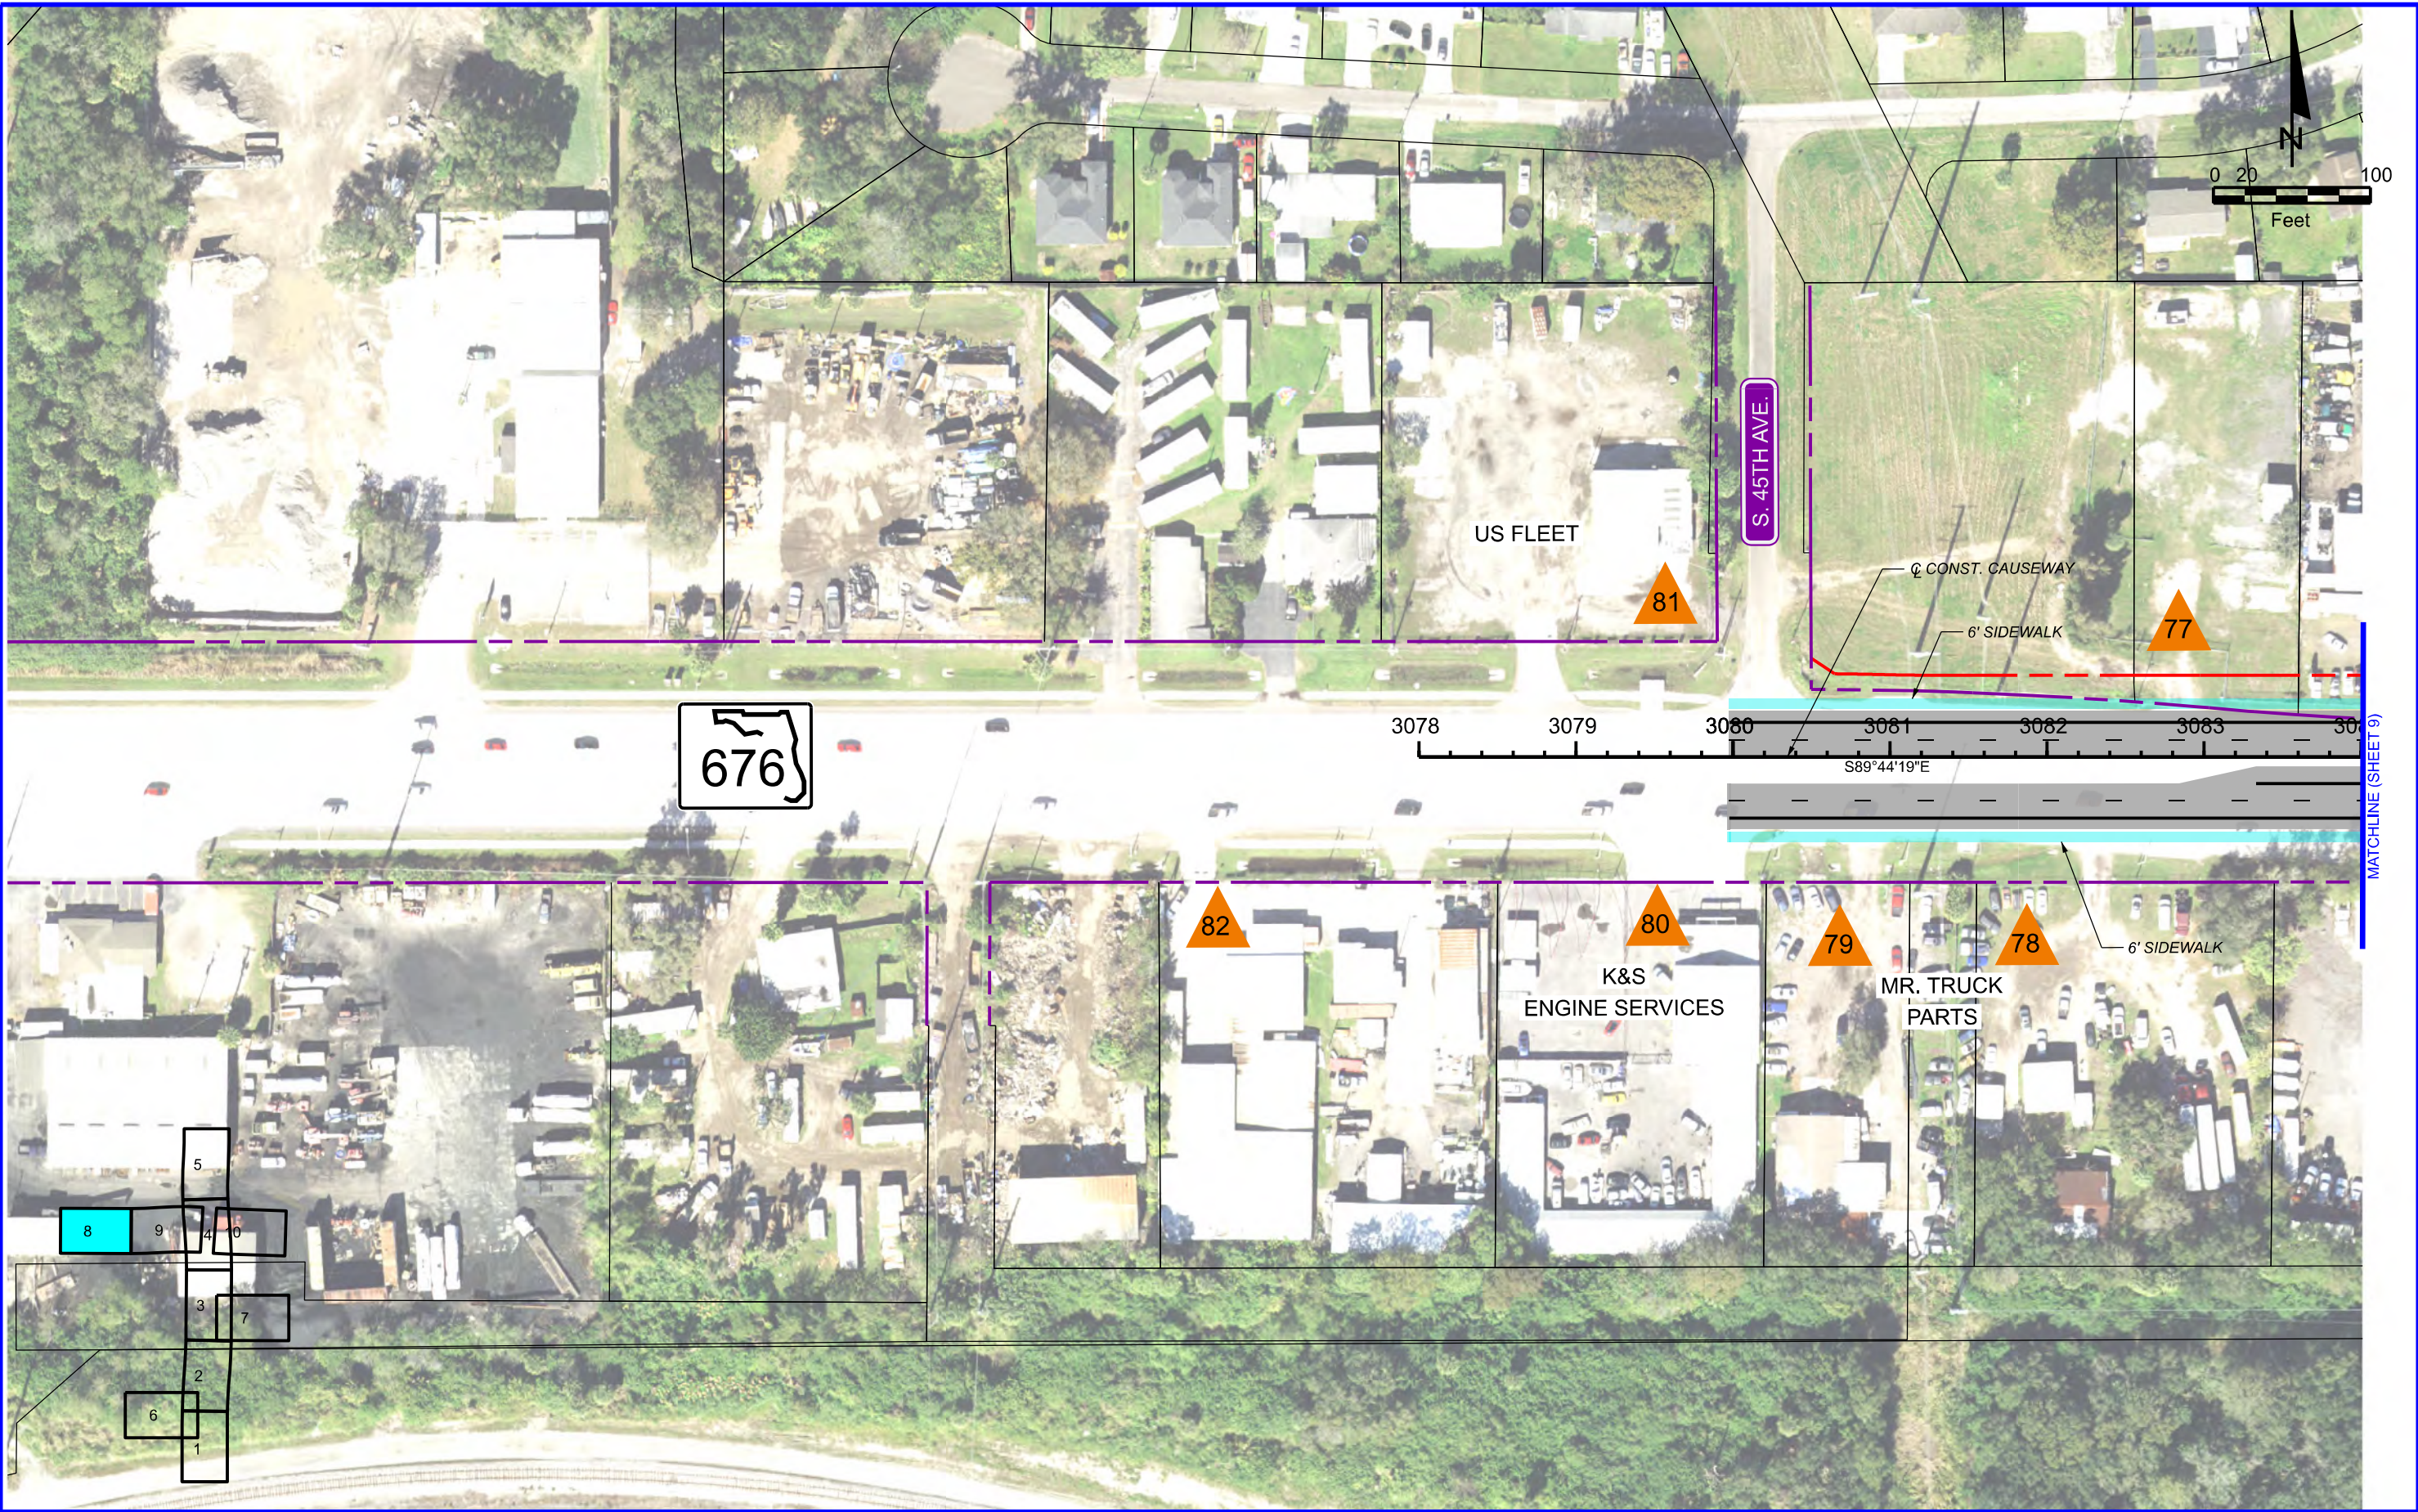

	PROPOSED ASPHALT PAVEMENT		PROPOSED POND		PROPOSED R/W LINE
	PROPOSED CONCRETE PAVEMENT		WETLANDS		EXISTING R/W LINE
	PROPOSED SIDEWALK		PROPOSED BUSINESS RELOCATION		EXISTING PARCEL LINE
	PROPOSED BRIDGE		PROPOSED RESIDENTIAL RELOCATION		POTENTIAL CONTAMINATION SITE

US 41/SR 45/South 50th St at CSX Grade Separation Re-Evaluation
From South of Causeway Blvd to North of Causeway Blvd
Hillsborough County, Florida


WPI Segment No. 440749-1

**PREFERRED ALTERNATIVE
CONCEPTUAL DESIGN**

SHEET
NO.

8

C:\Users\cparada\OneDrive - R&K\Old Laptop\DOT\US41_CSX\Roadway\PLAN\RD01_ROLL\LOT.dgn
\$DATE\$ \$TIME\$ \$USER\$

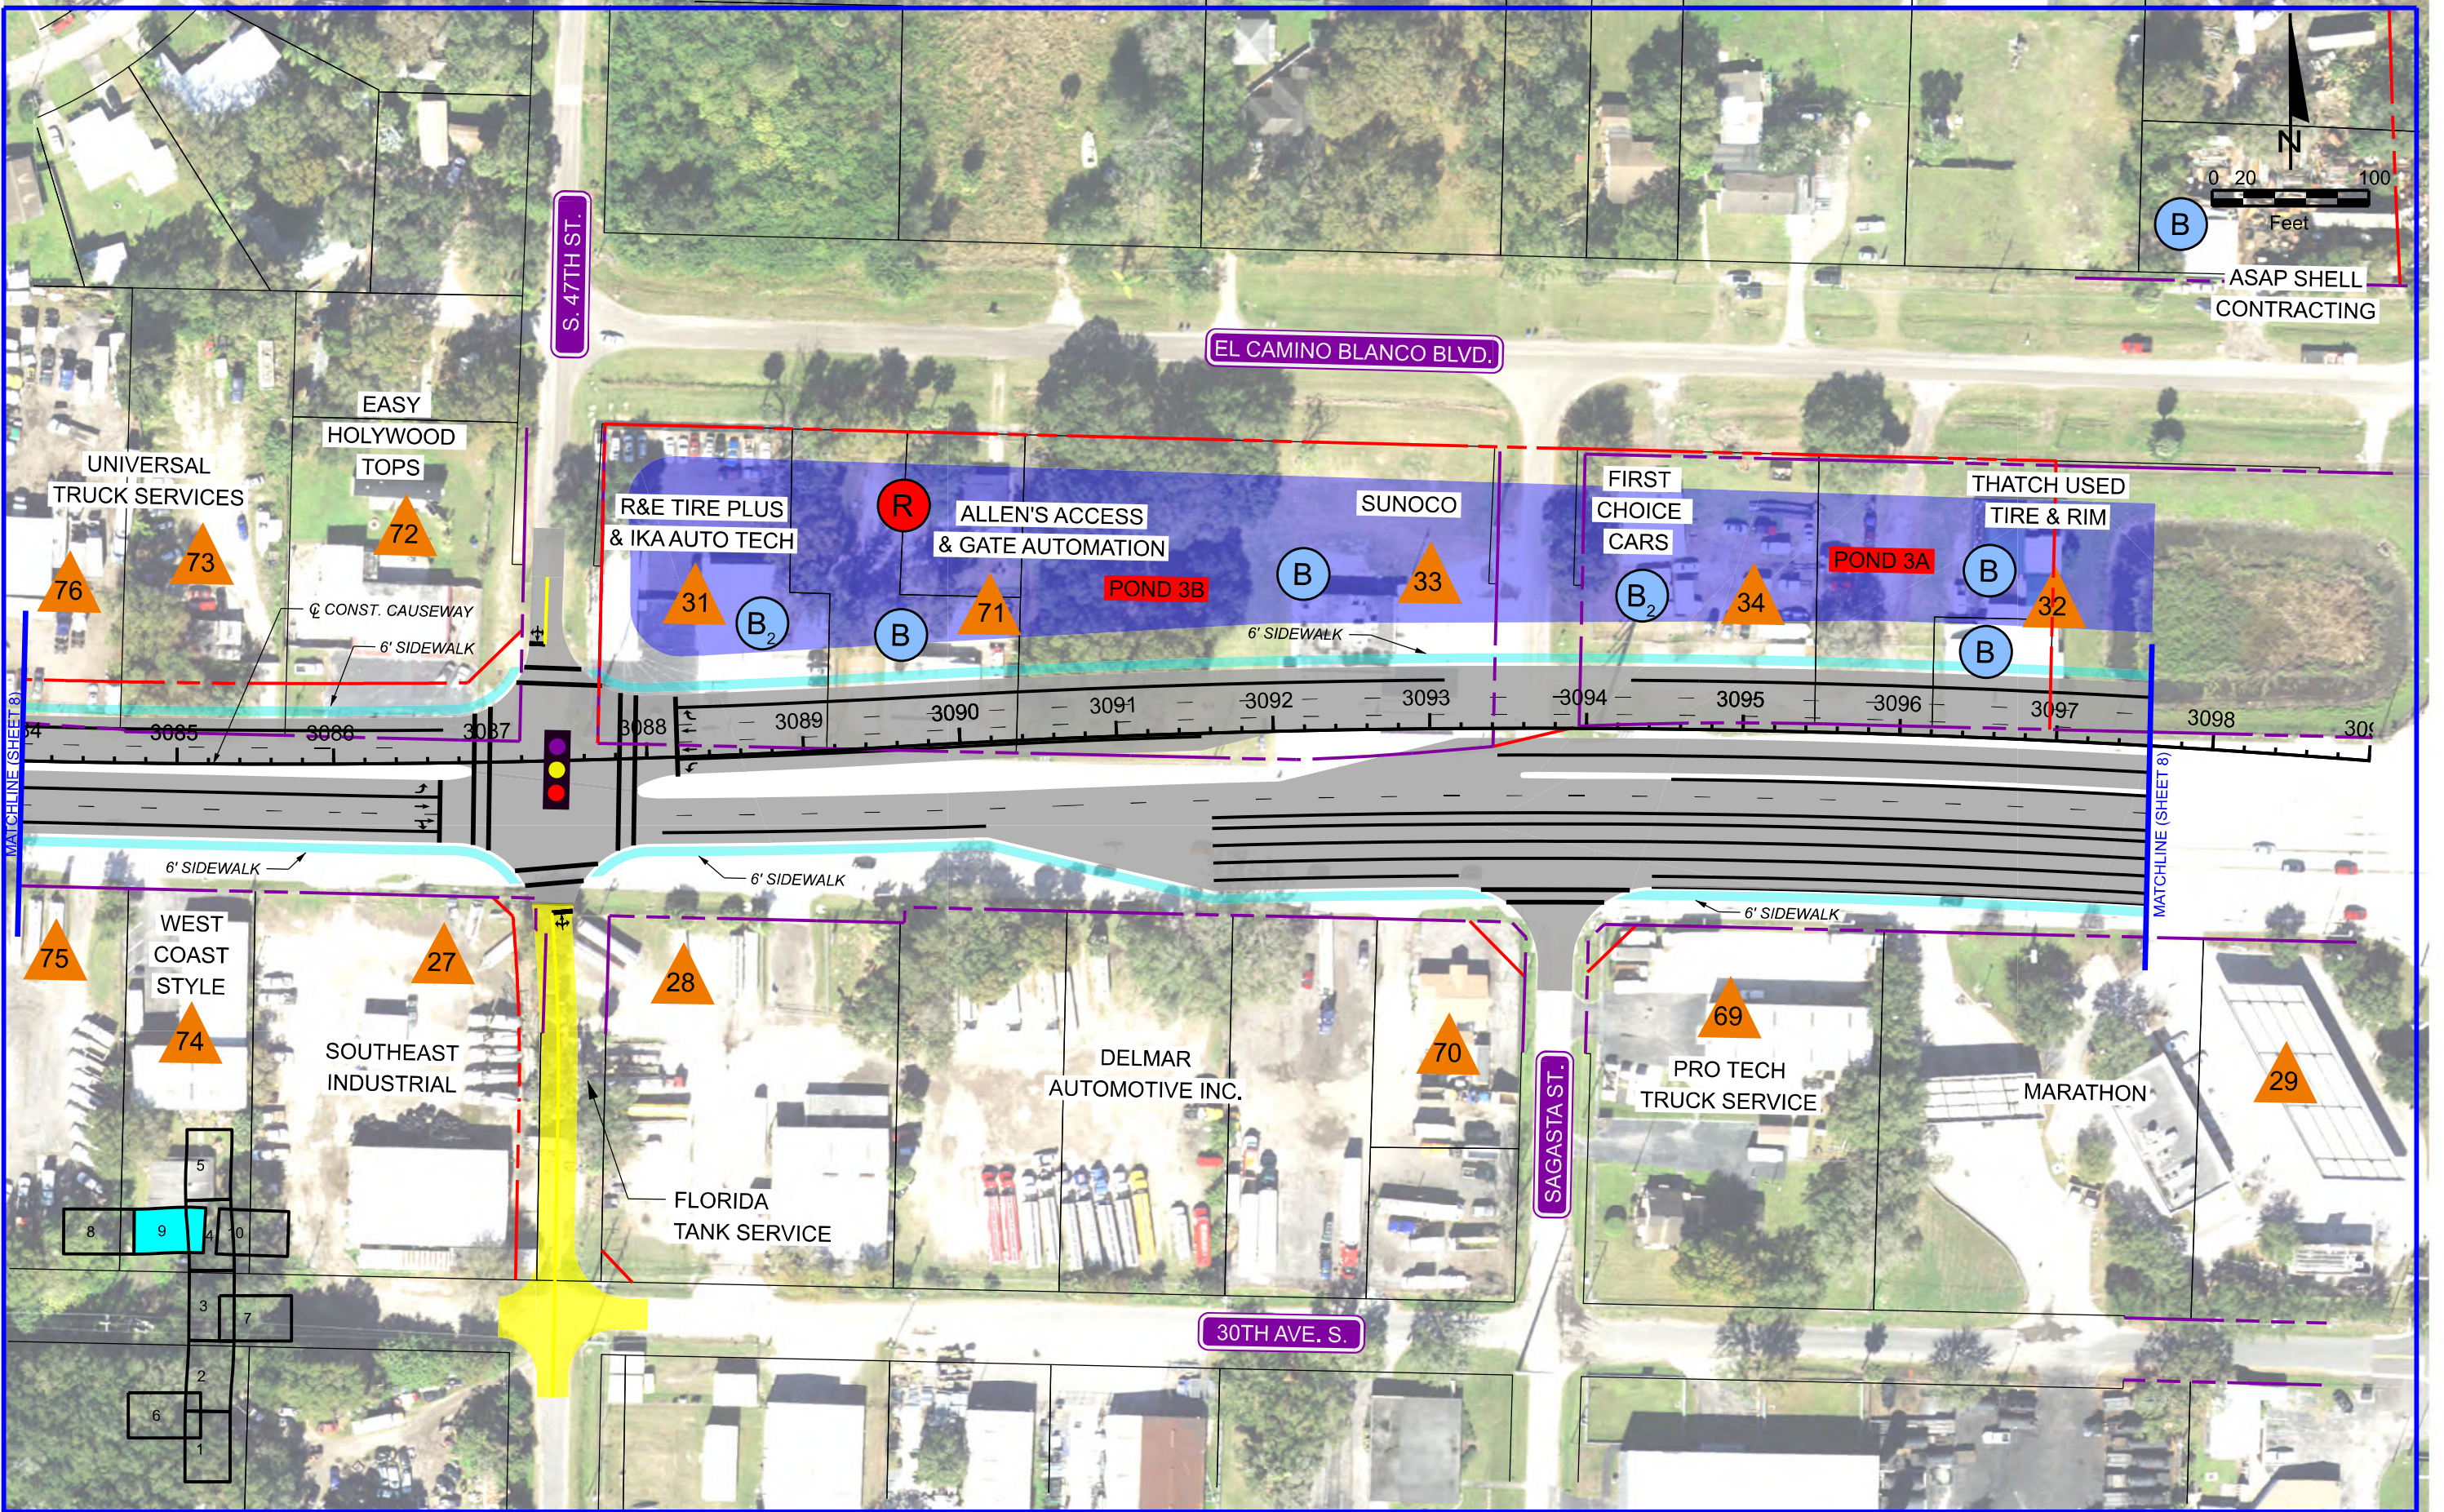

(B)

ASAP SHELL
CONTRACTING

UNIVERSAL
TRUCK SERVICES

EASY
HOLLYWOOD
TOPS

R&E TIRE PLUS
& IKA AUTO TECH

ALLEN'S ACCESS
& GATE AUTOMATION

SUNOCO

FIRST
CHOICE
CARS

THATCH USED
TIRE & RIM

WEST
COAST
STYLE

SOUTHEAST
INDUSTRIAL

DELMAR
AUTOMOTIVE INC.

PRO TECH
TRUCK SERVICE

MARATHON

FLORIDA
TANK SERVICE

30TH AVE. S.

SAGASTA ST.

- PROPOSED ASPHALT PAVEMENT
- PROPOSED CONCRETE PAVEMENT
- PROPOSED SIDEWALK
- PROPOSED BRIDGE


- PROPOSED POND
- WETLANDS
- PROPOSED BUSINESS RELOCATION
- PROPOSED RESIDENTIAL RELOCATION

- PROPOSED R/W LINE
- EXISTING R/W LINE
- EXISTING PARCEL LINE
- POTENTIAL CONTAMINATION SITE

US 41/SR 45/South 50th St at CSX Grade Separation Re-Evaluation
From South of Causeway Blvd to North of Causeway Blvd
Hillsborough County, Florida
WPI Segment No. 440749-1

PREFERRED ALTERNATIVE
CONCEPTUAL DESIGN

SHEET
NO.
9

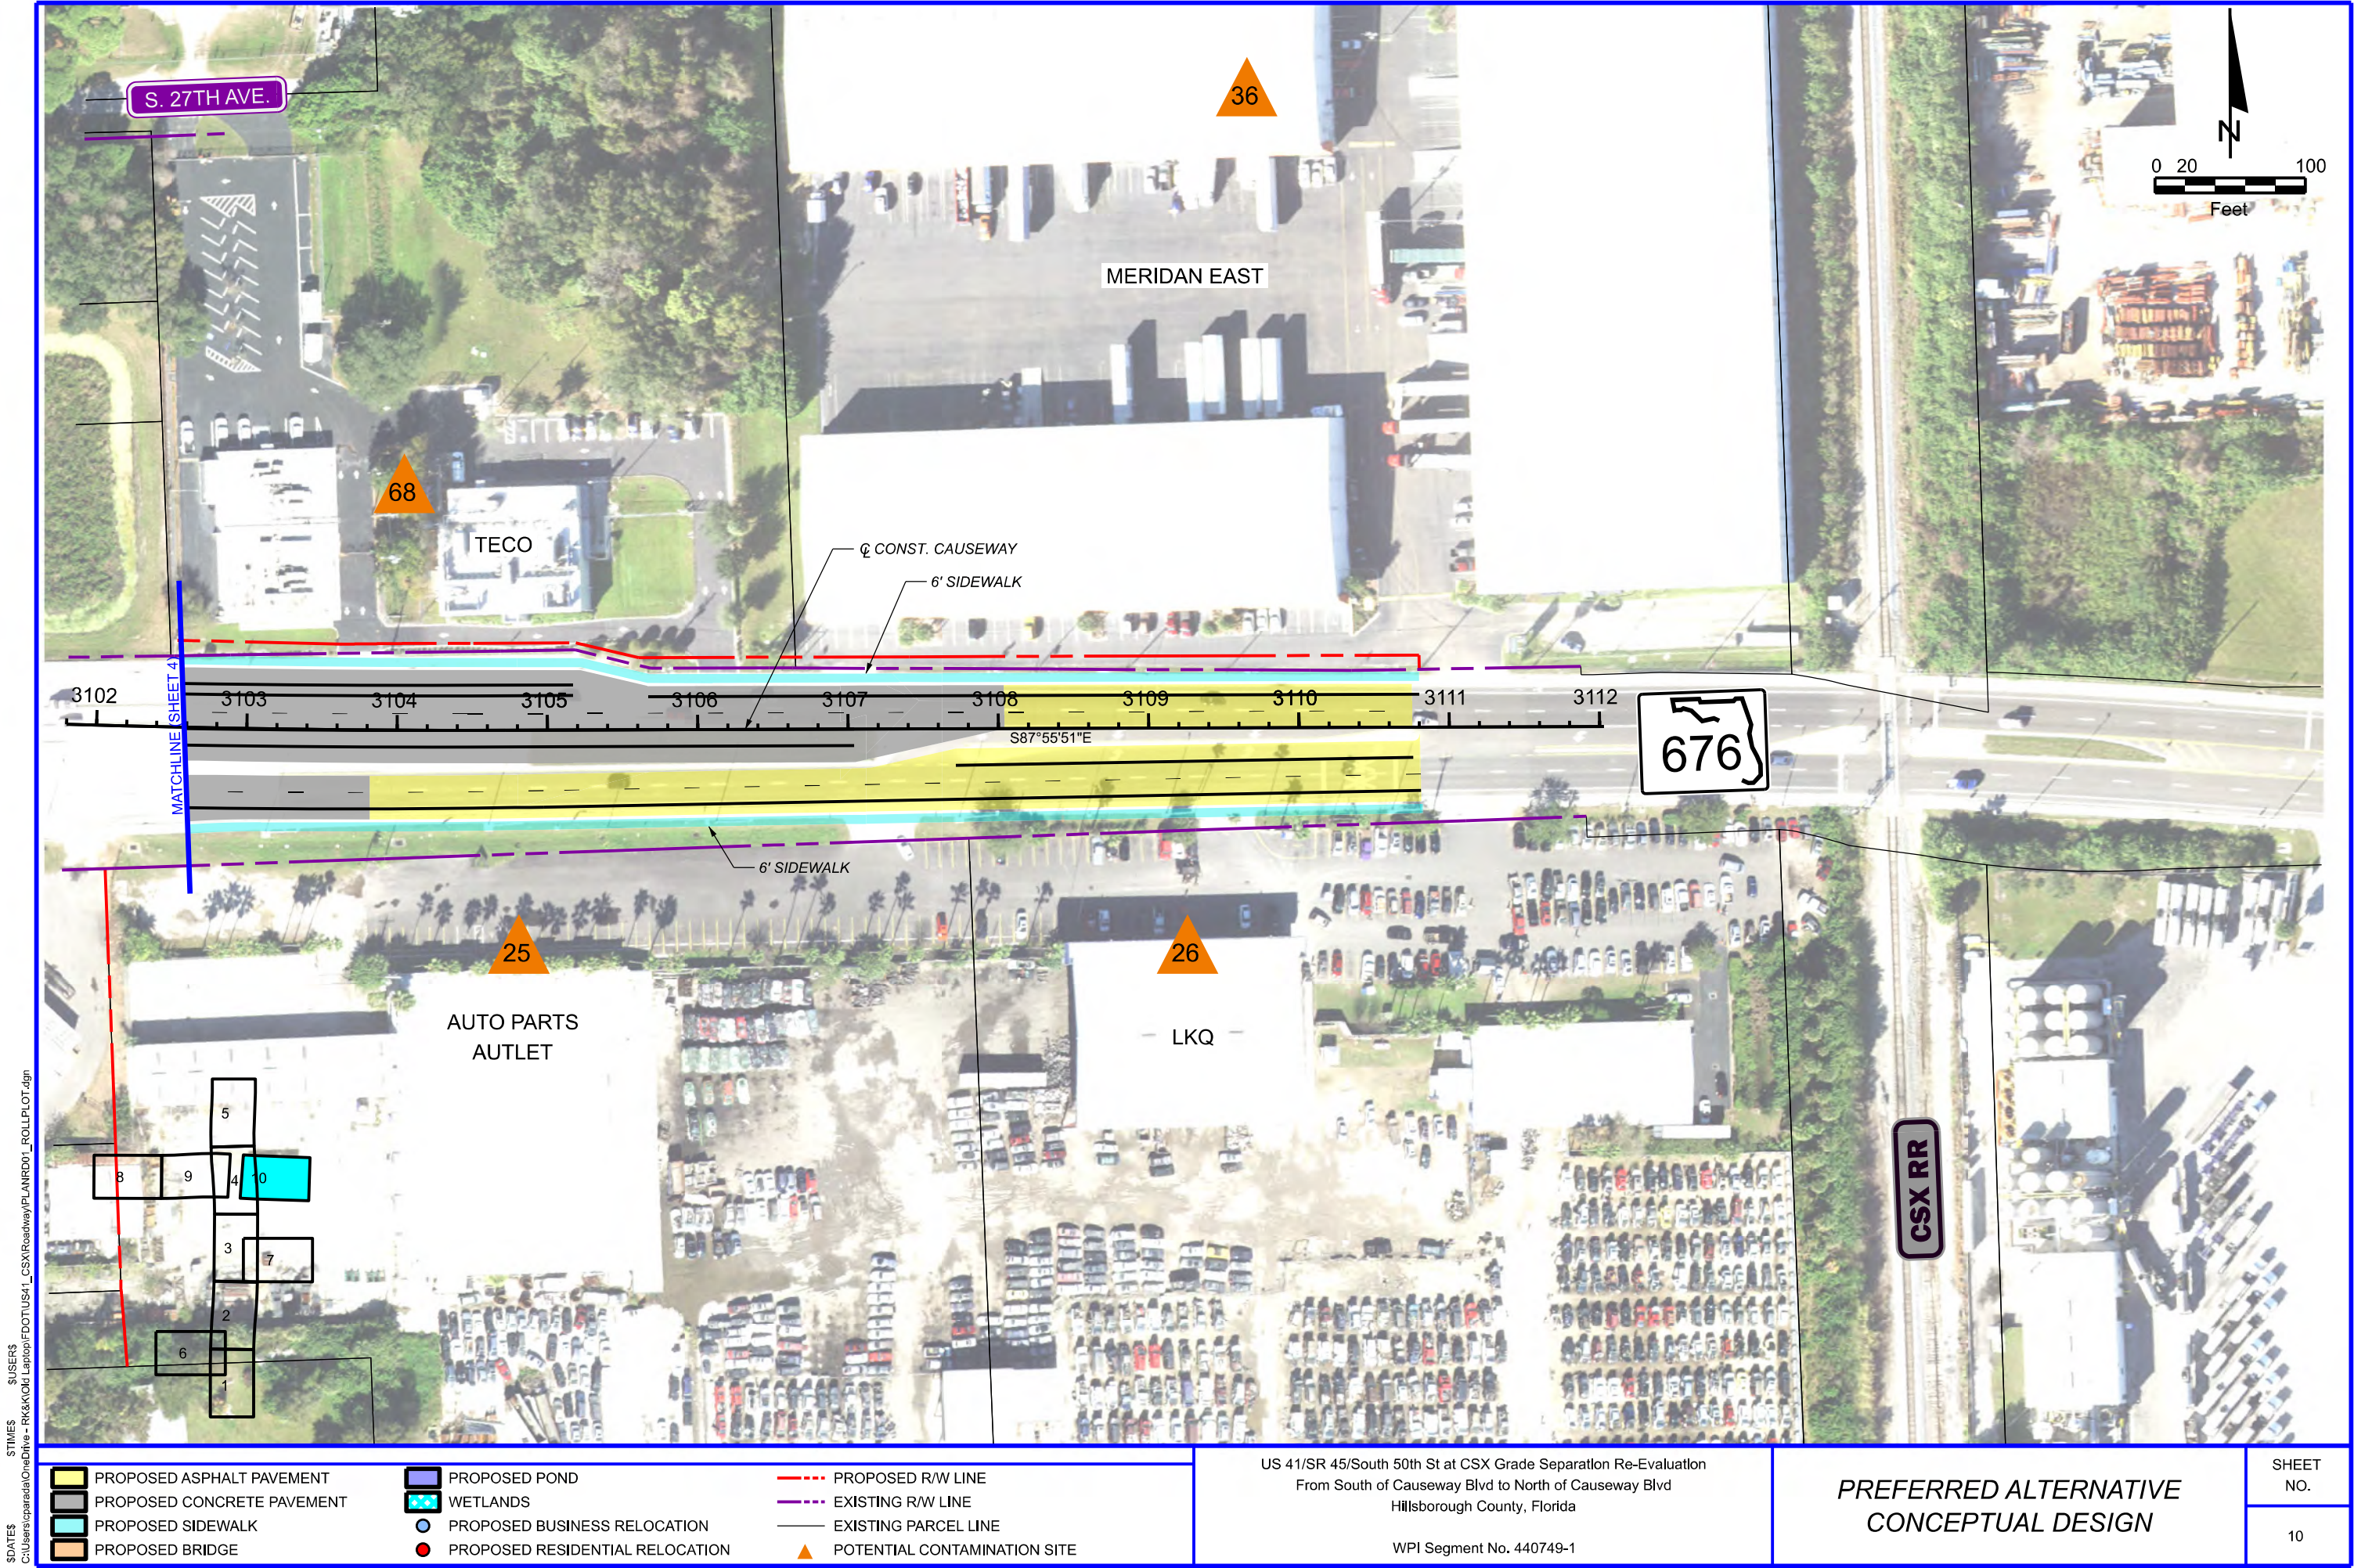

STWES \$USERS
C:\Users\parrada\OneDrive - R&K\Old Laptop\DOT\US41_CSX\Roadway\PLAN\RD01_ROLL\LOT.dgn