



US 41/SR 45/South 50th Street at CSX Grade Separation

Design Change Re-evaluation


From South of Causeway Boulevard to North of Causeway Boulevard

Alternatives Public Workshop


November 19, 2019

Hillsborough County, Florida
WPI Segment Number 440749-1


Alternative 2 (Quadrant)

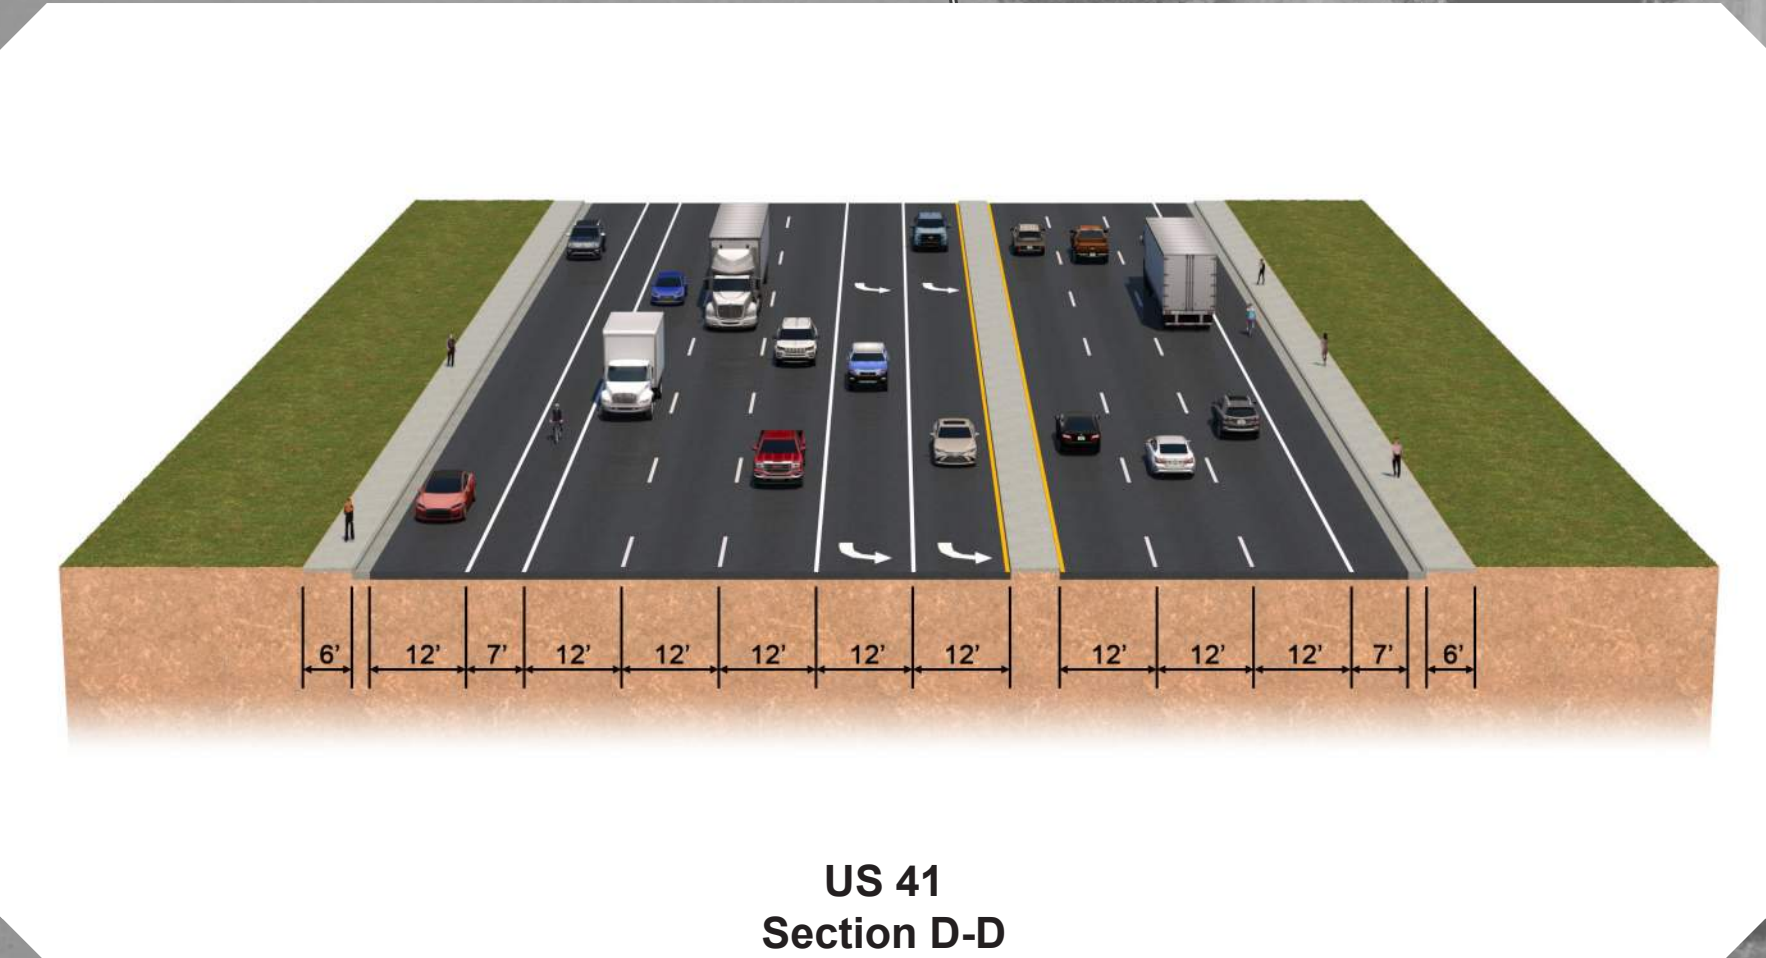


US 41
Section D-D

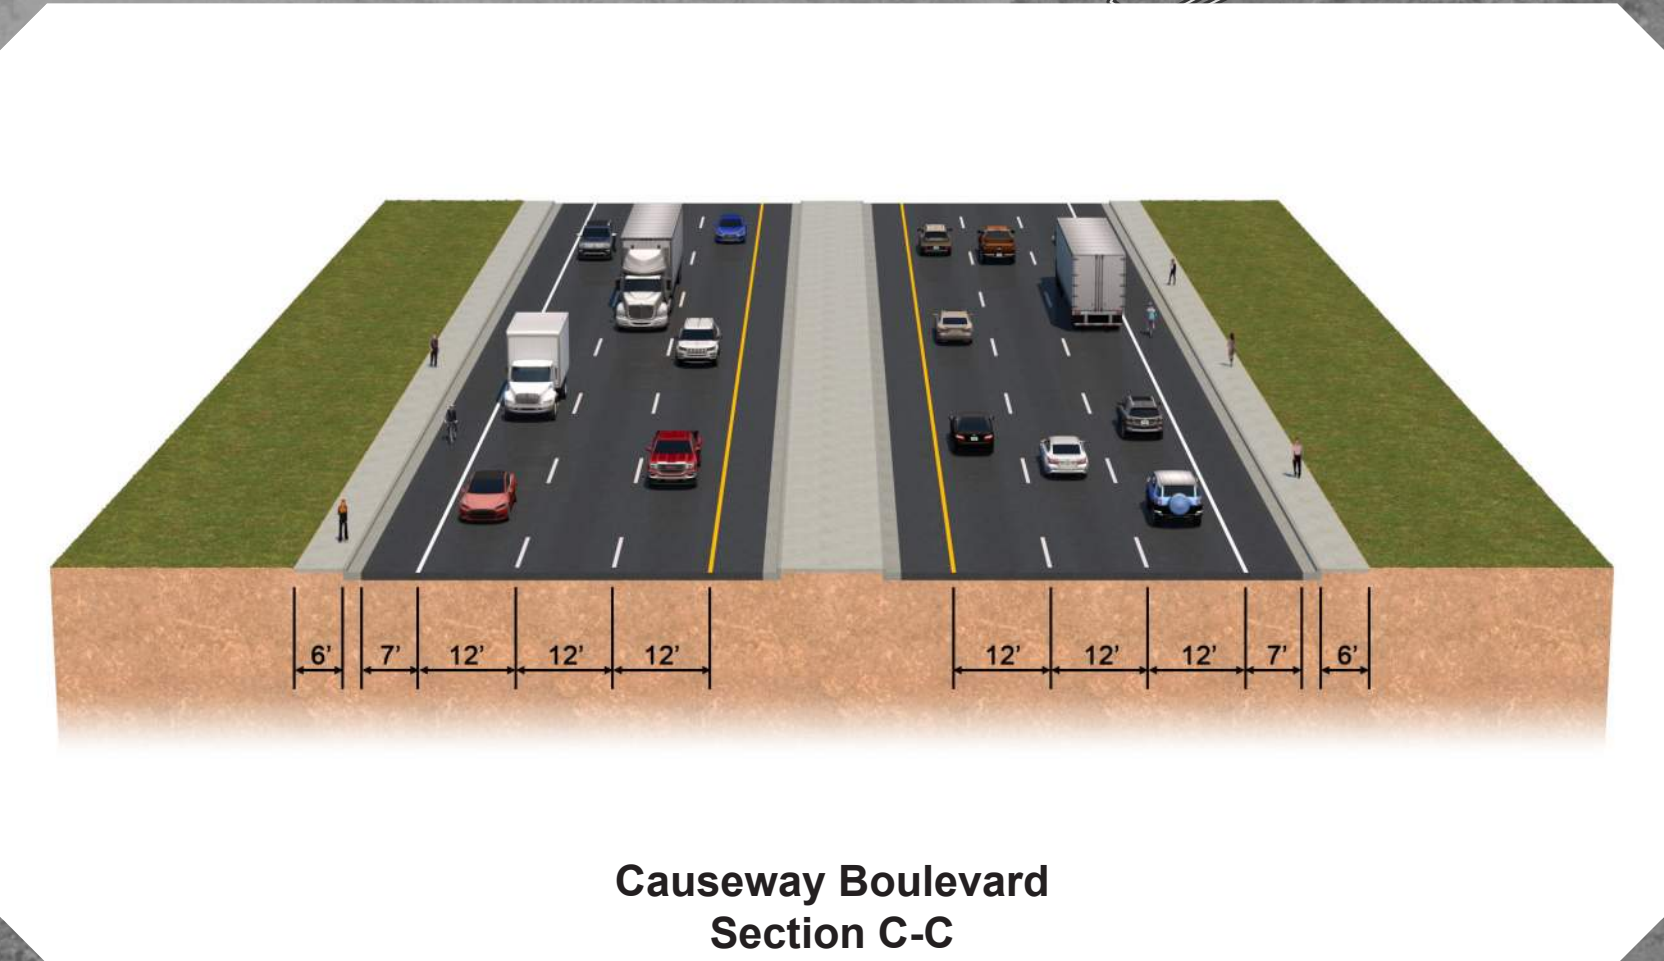

Causeway Boulevard
Section C-C

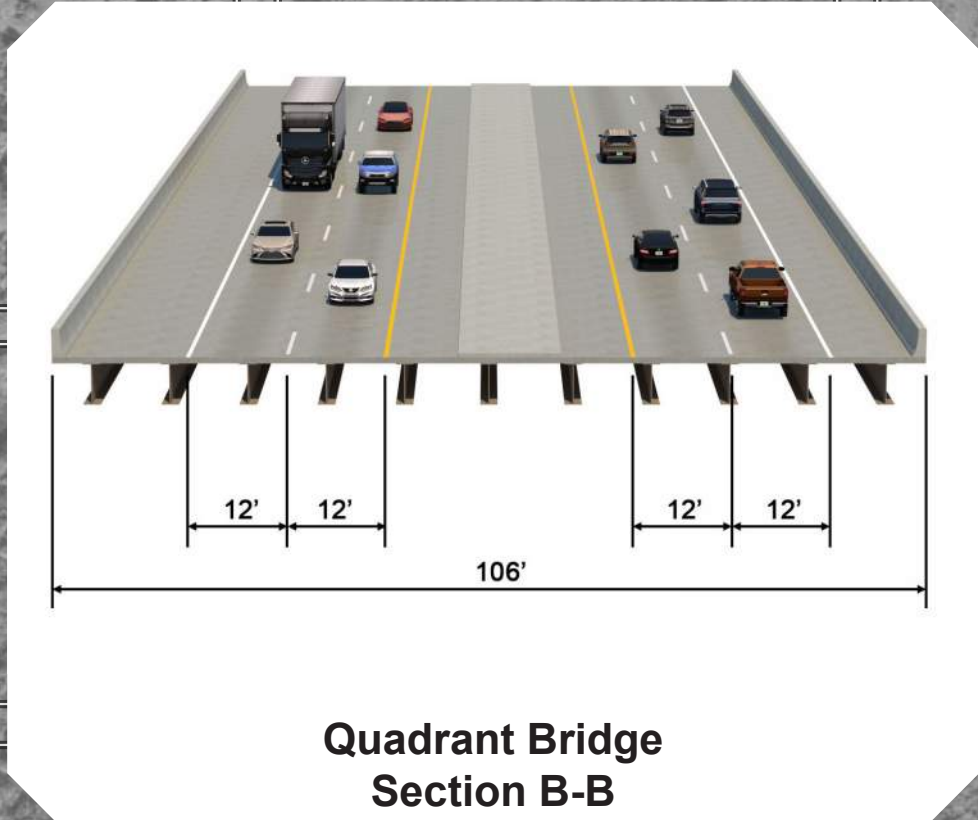

Quadrant Bridge
Section B-B

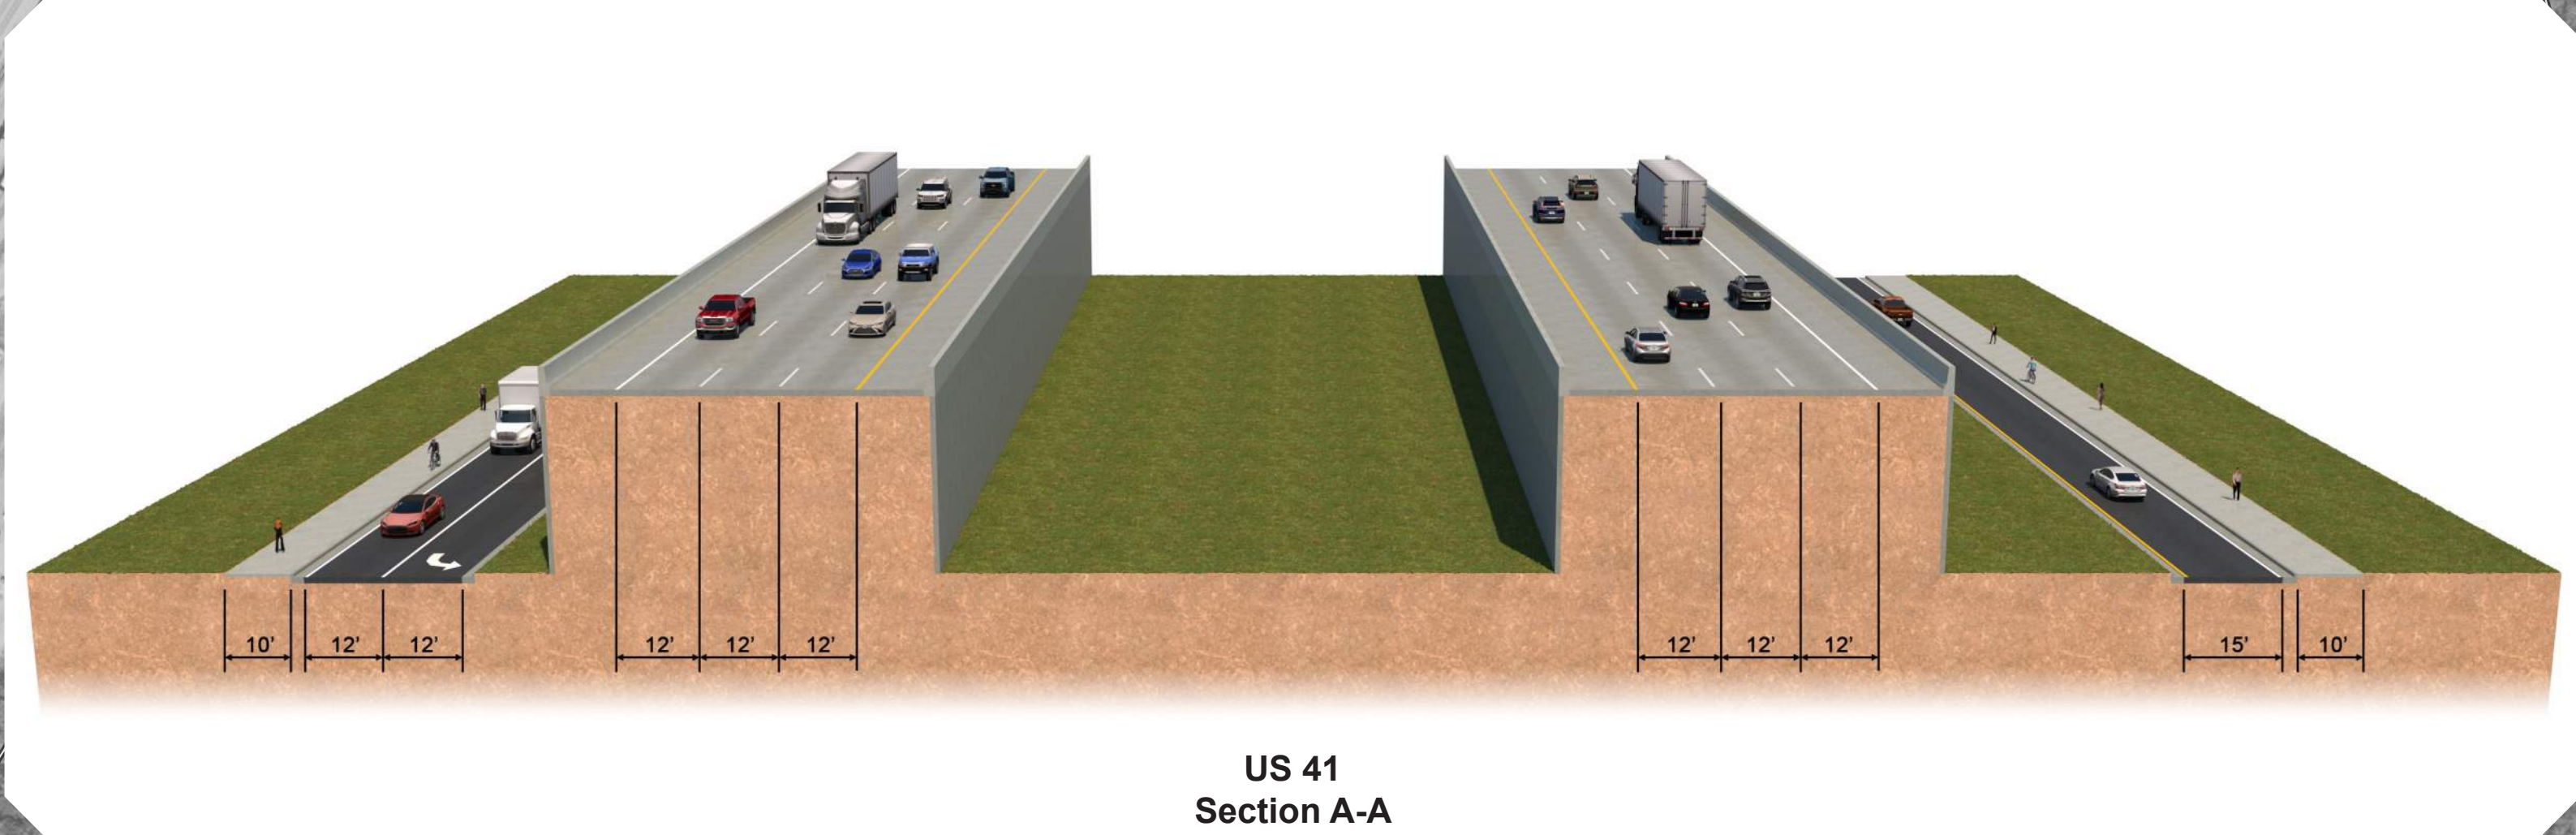

US 41
Section A-A

- LEGEND**
- Existing Right-of-Way
 - Existing Parcel Lines
 - Wetlands
 - Potential Contamination
 - Proposed Right-of-Way
 - Proposed Pavement
 - Proposed Bridges
 - Proposed Retaining Walls
 - Proposed Sidewalk
 - Potential Business Relocation