
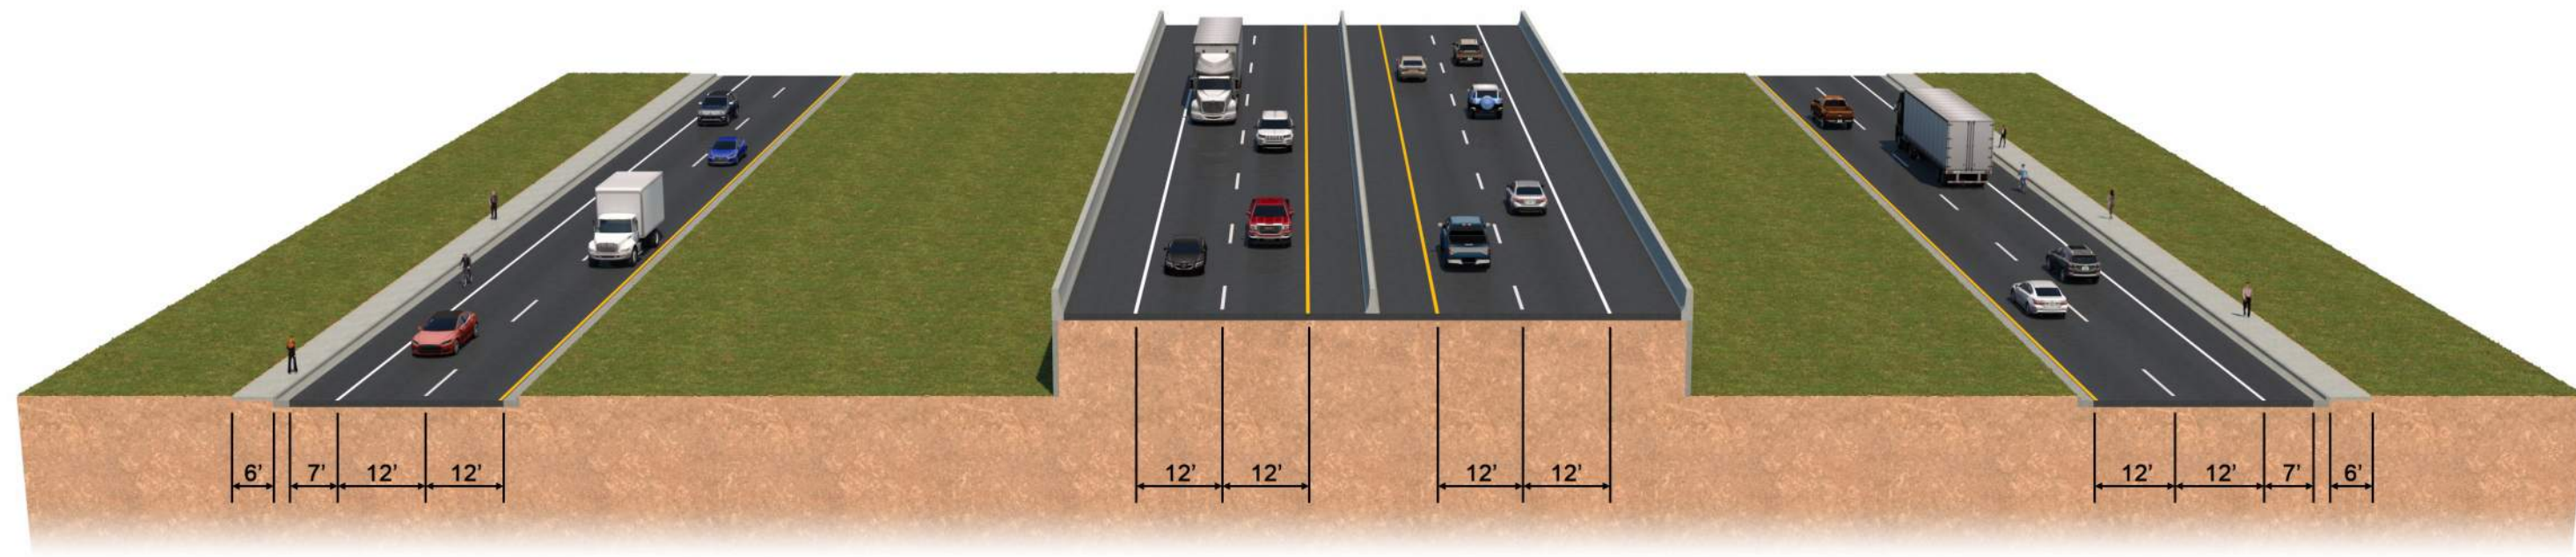
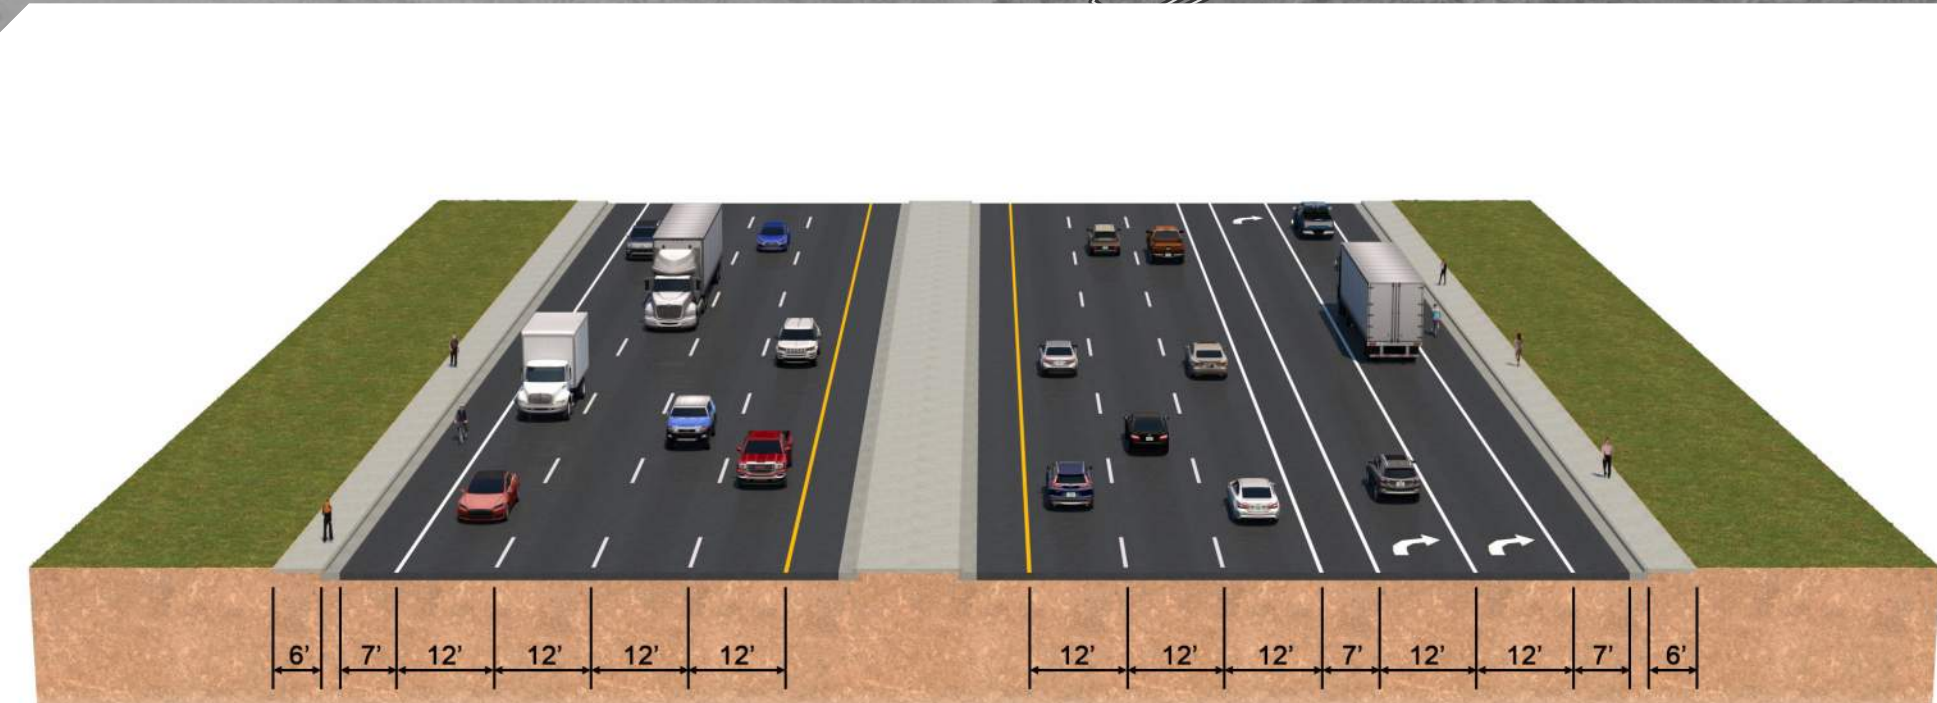



Alternative 3 (DDI)

US 41
Section D-D

**Causeway Boulevard
Section C-C**

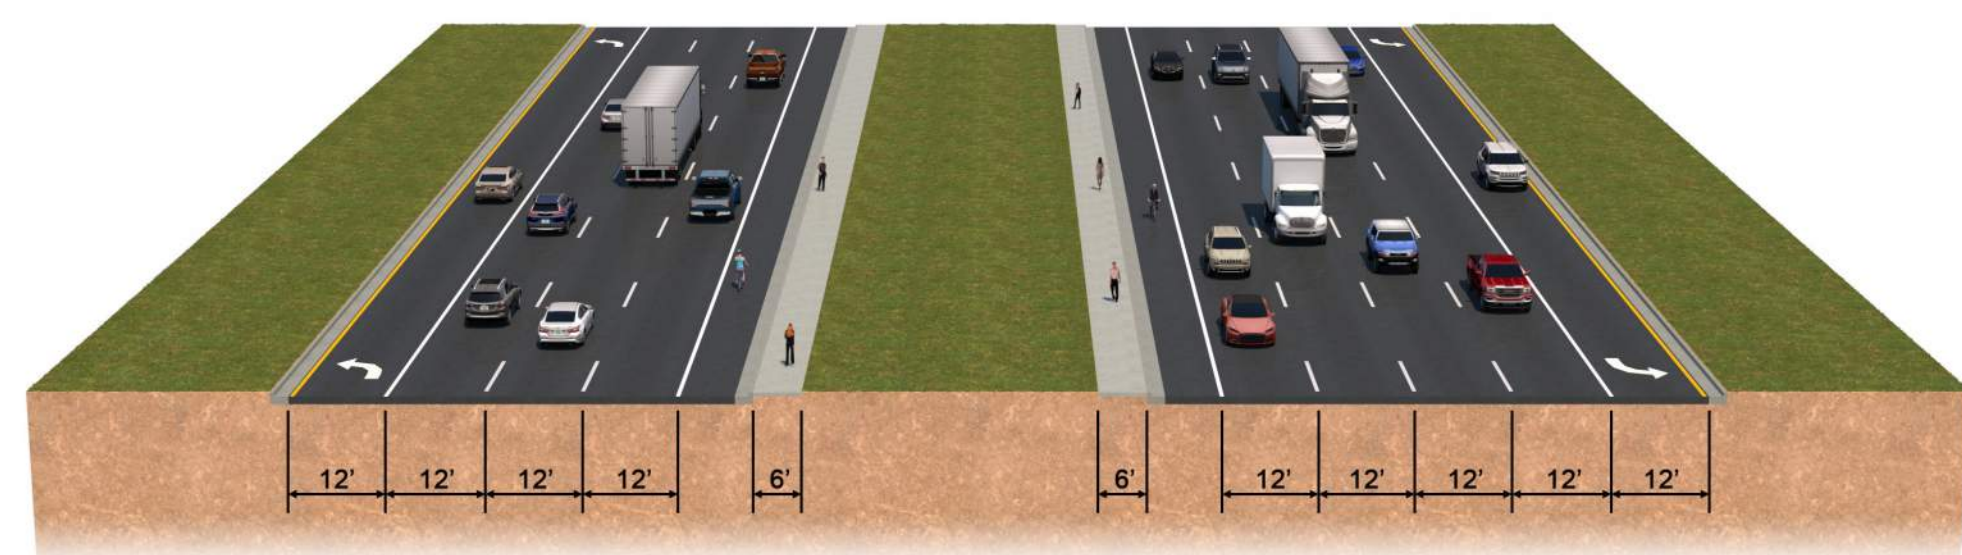

**Causeway Boulevard
Section B-B**

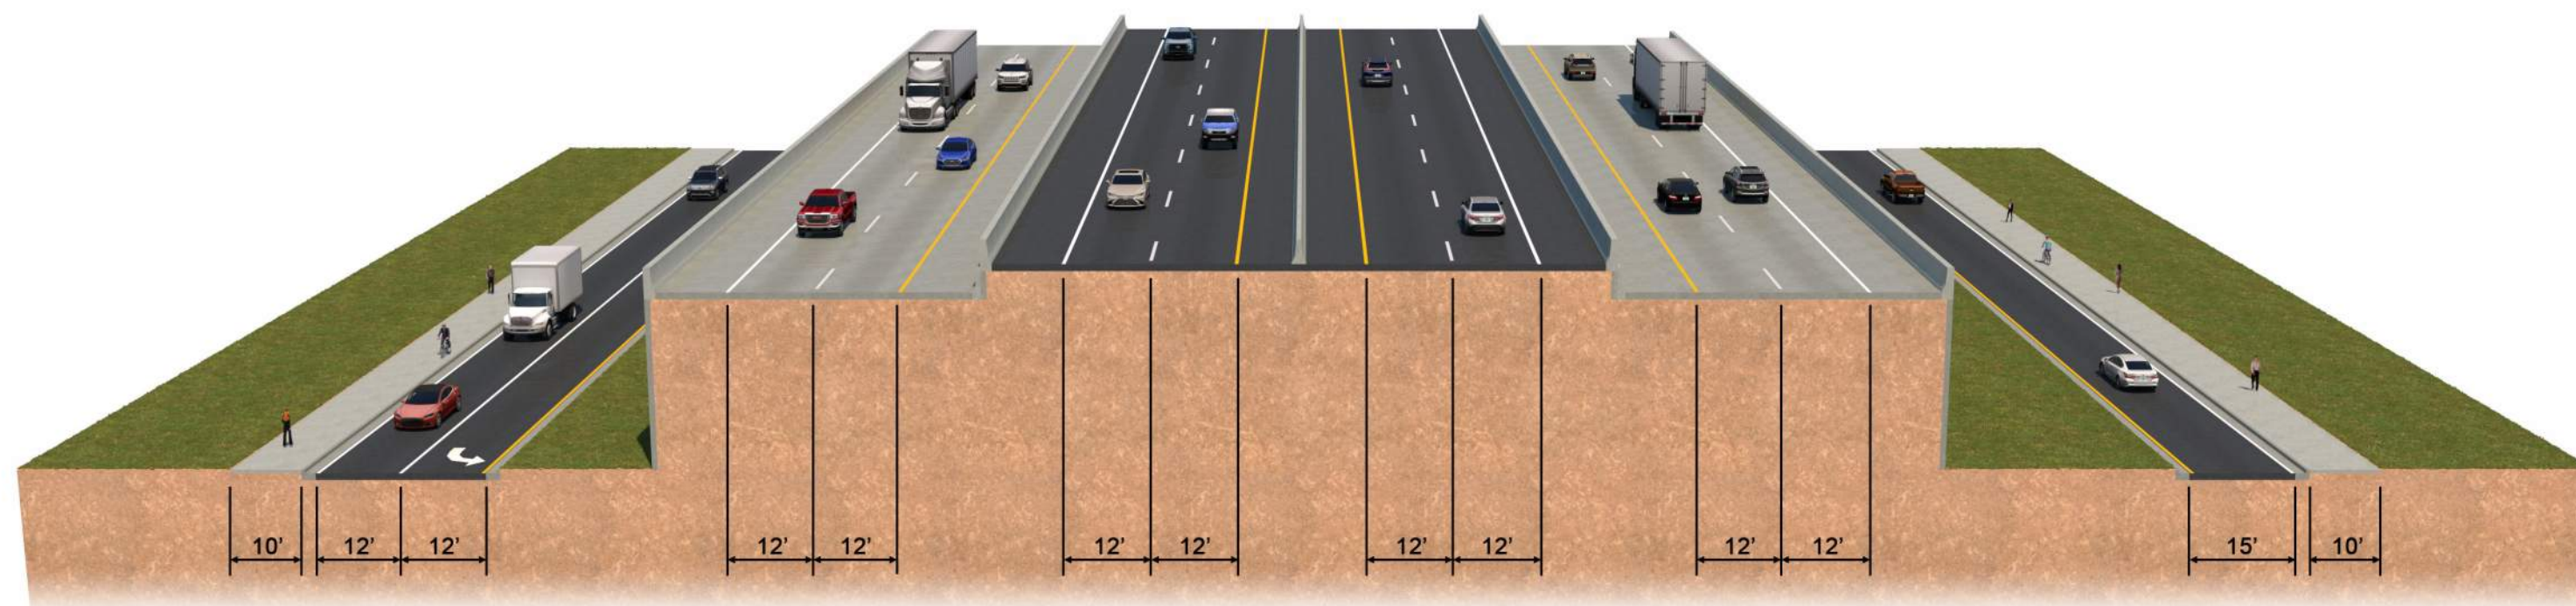

US 41
Section A-A



- ### LEGEND
- Existing Right-of-Way
 - Existing Parcel Lines
 - Wetlands
 - ⚠ Potential Contamination
 - - - Potential Right-of-Way
 - Proposed Pavement
 - Proposed Bridges
 - Proposed Retaining Walls
 - Proposed Sidewalk
 - Ⓡ Potential Business Relocation