



# US 41/SR 45/South 50th Street at CSX Grade Separation

## Design Change Re-evaluation


From South of Causeway Boulevard to North of Causeway Boulevard

Alternatives Public Workshop


November 19, 2019

Hillsborough County, Florida  
WPI Segment Number 440749-1


### Alternative 4 (SPUI)

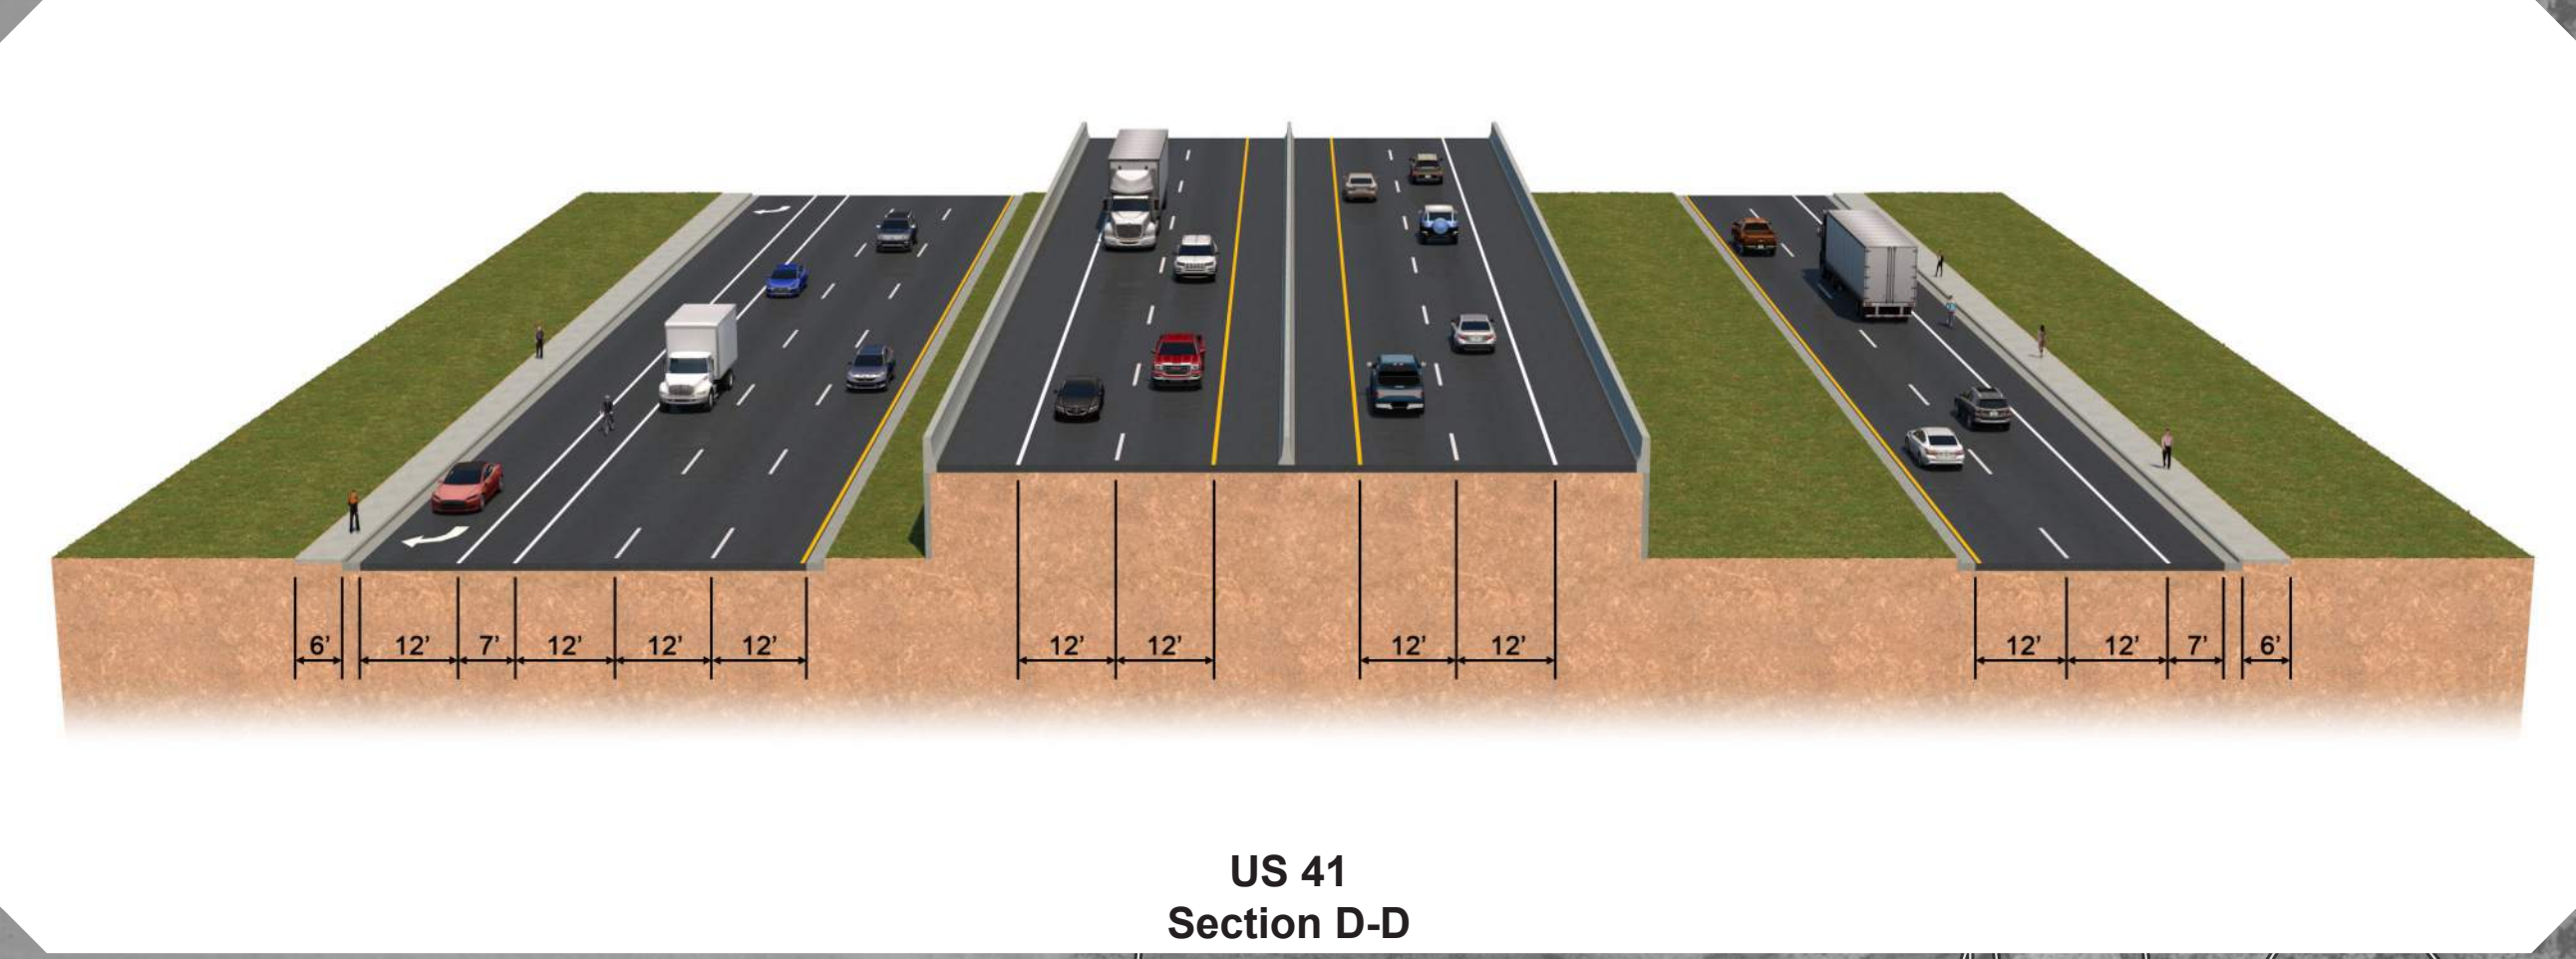


US 41  
Section D-D

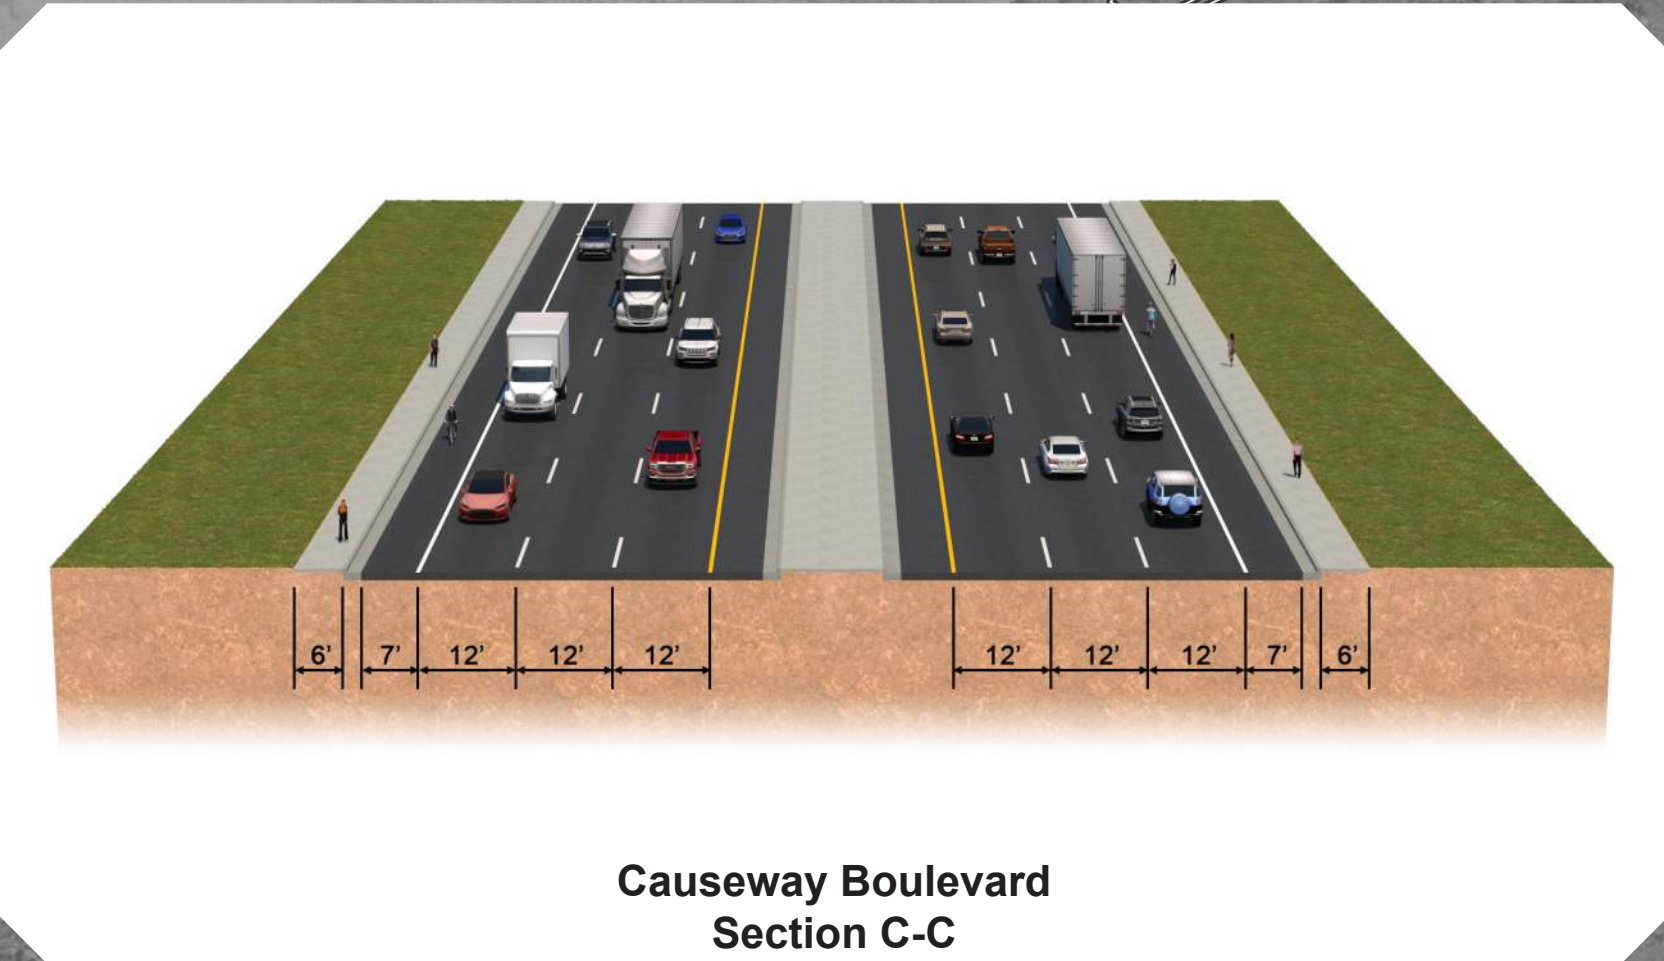

Causeway Boulevard  
Section C-C

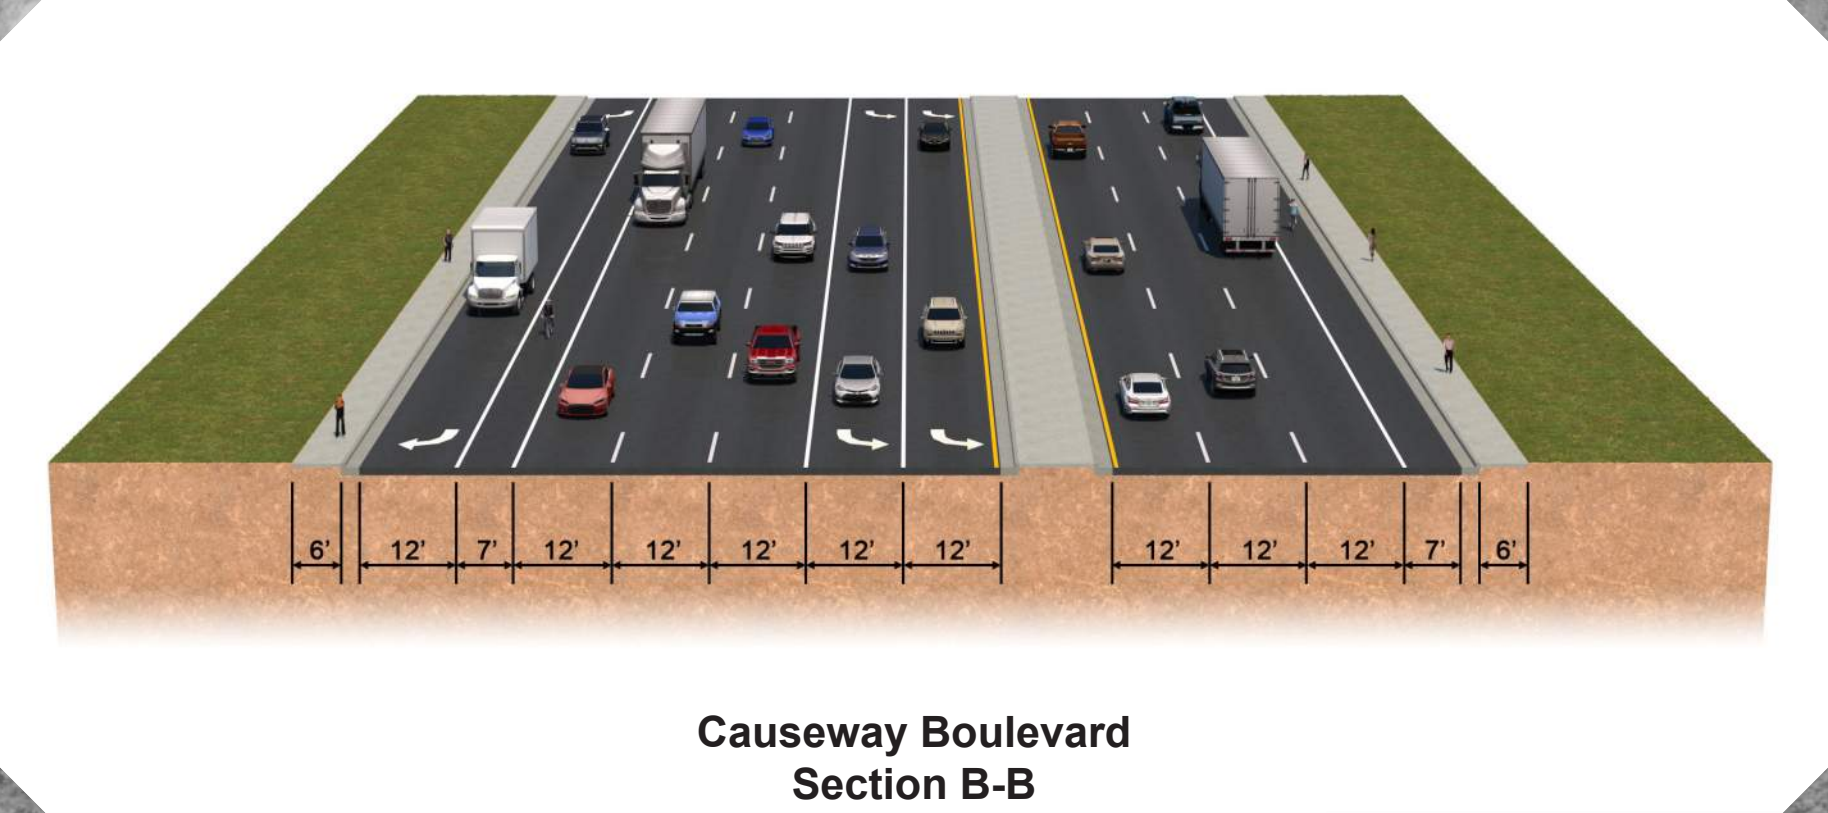

Causeway Boulevard  
Section B-B

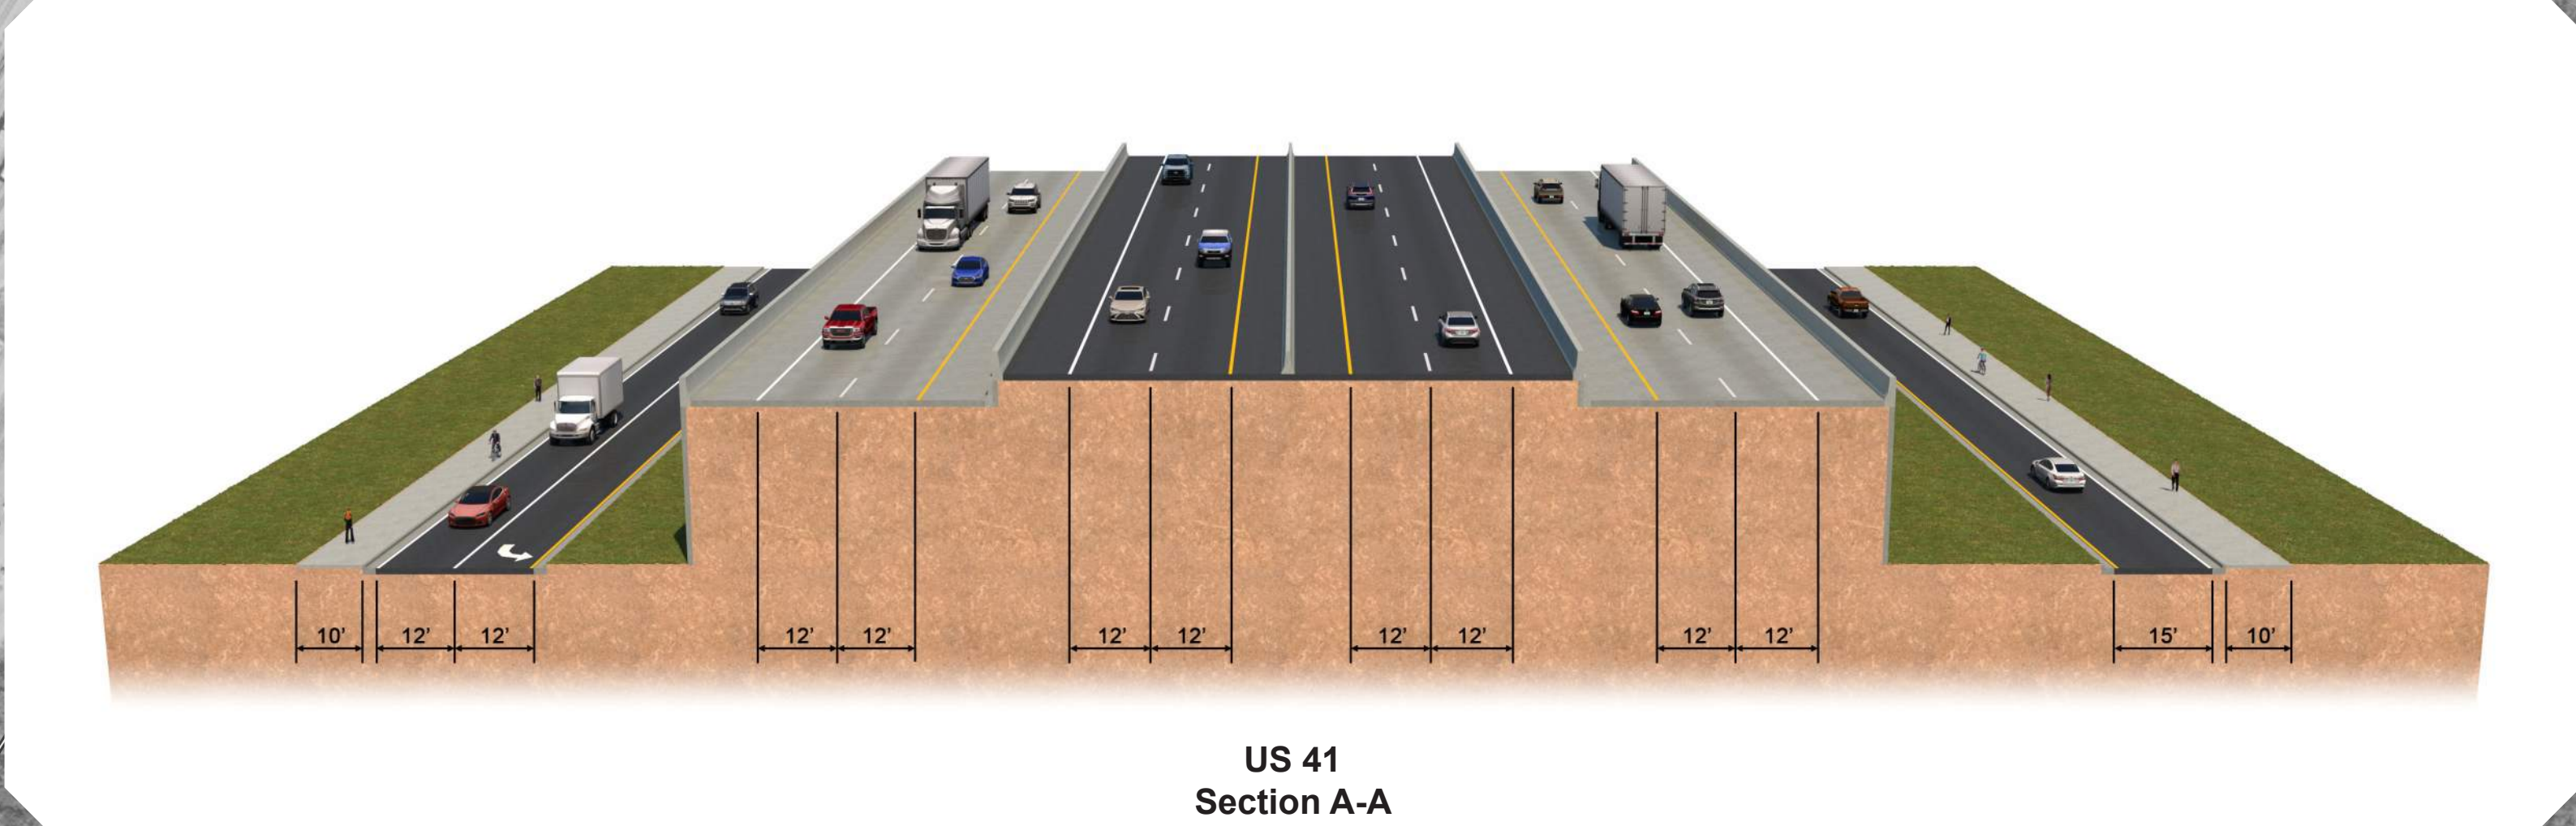

US 41  
Section A-A

- LEGEND**
- Existing Right-of-Way
  - Existing Parcel Lines
  - Wetlands
  - Potential Contamination
  - Proposed Right-of-Way
  - Proposed Pavement
  - Proposed Bridges
  - Proposed Retaining Walls
  - Proposed Sidewalk
  - Potential Business Relocation