



PROPOSED ROADWAY TYPICAL SECTIONS

KRACKER AVENUE TO PALM AVENUE AND NORTH OF ALAFIA RIVER TO DENVER STREET

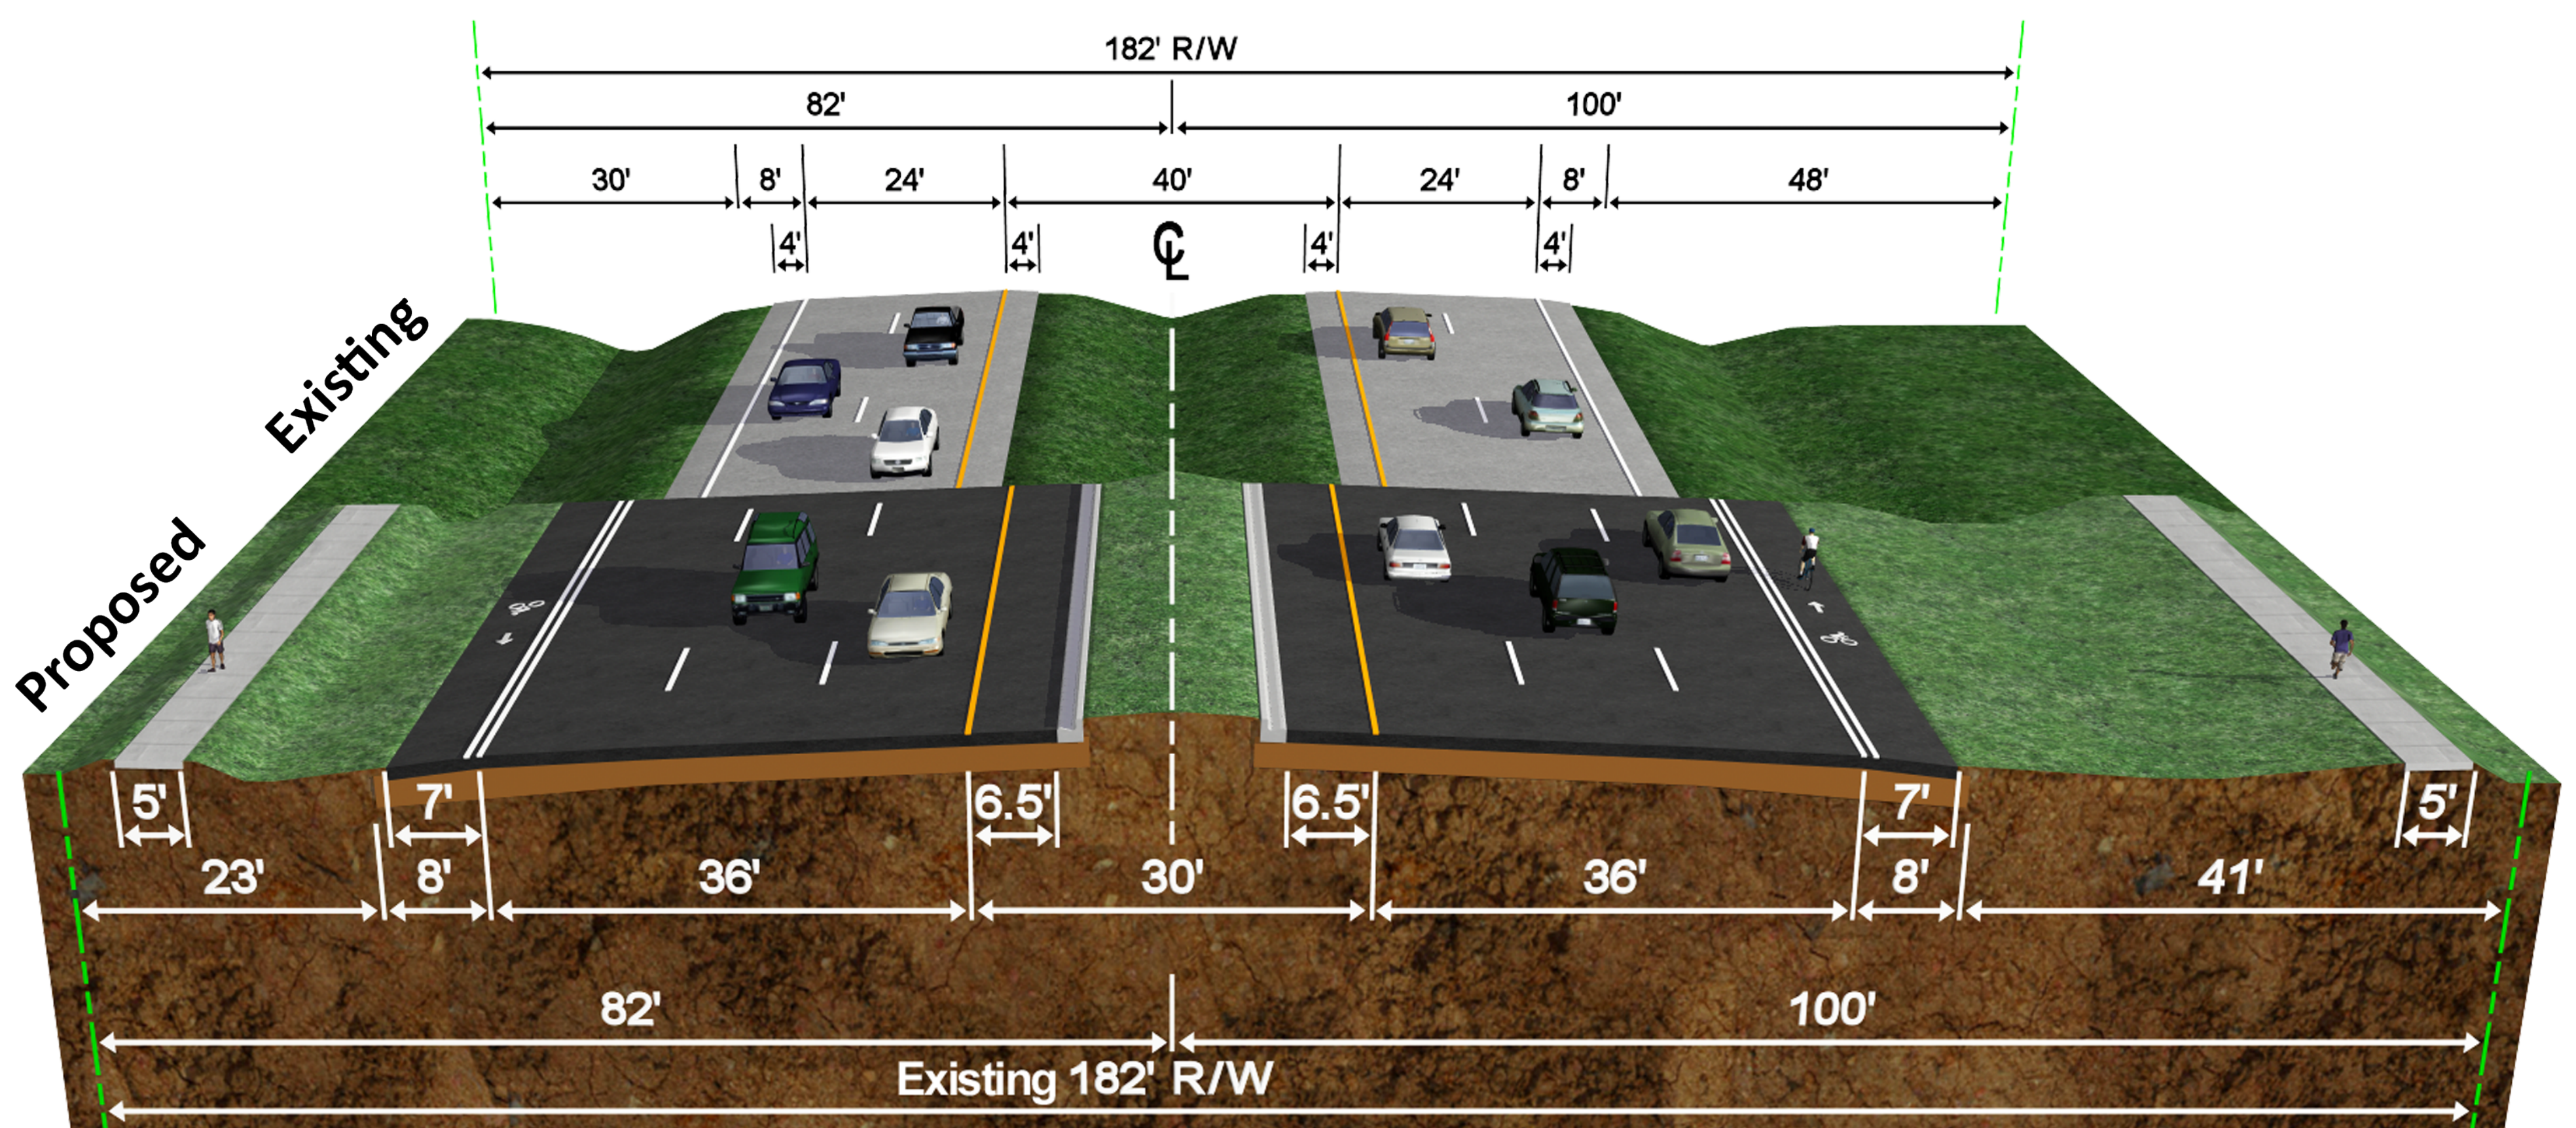

BETWEEN ALAFIA RIVER BRIDGE AND DENVER STREET (NEAR THE NORTH END OF THE PROJECT)

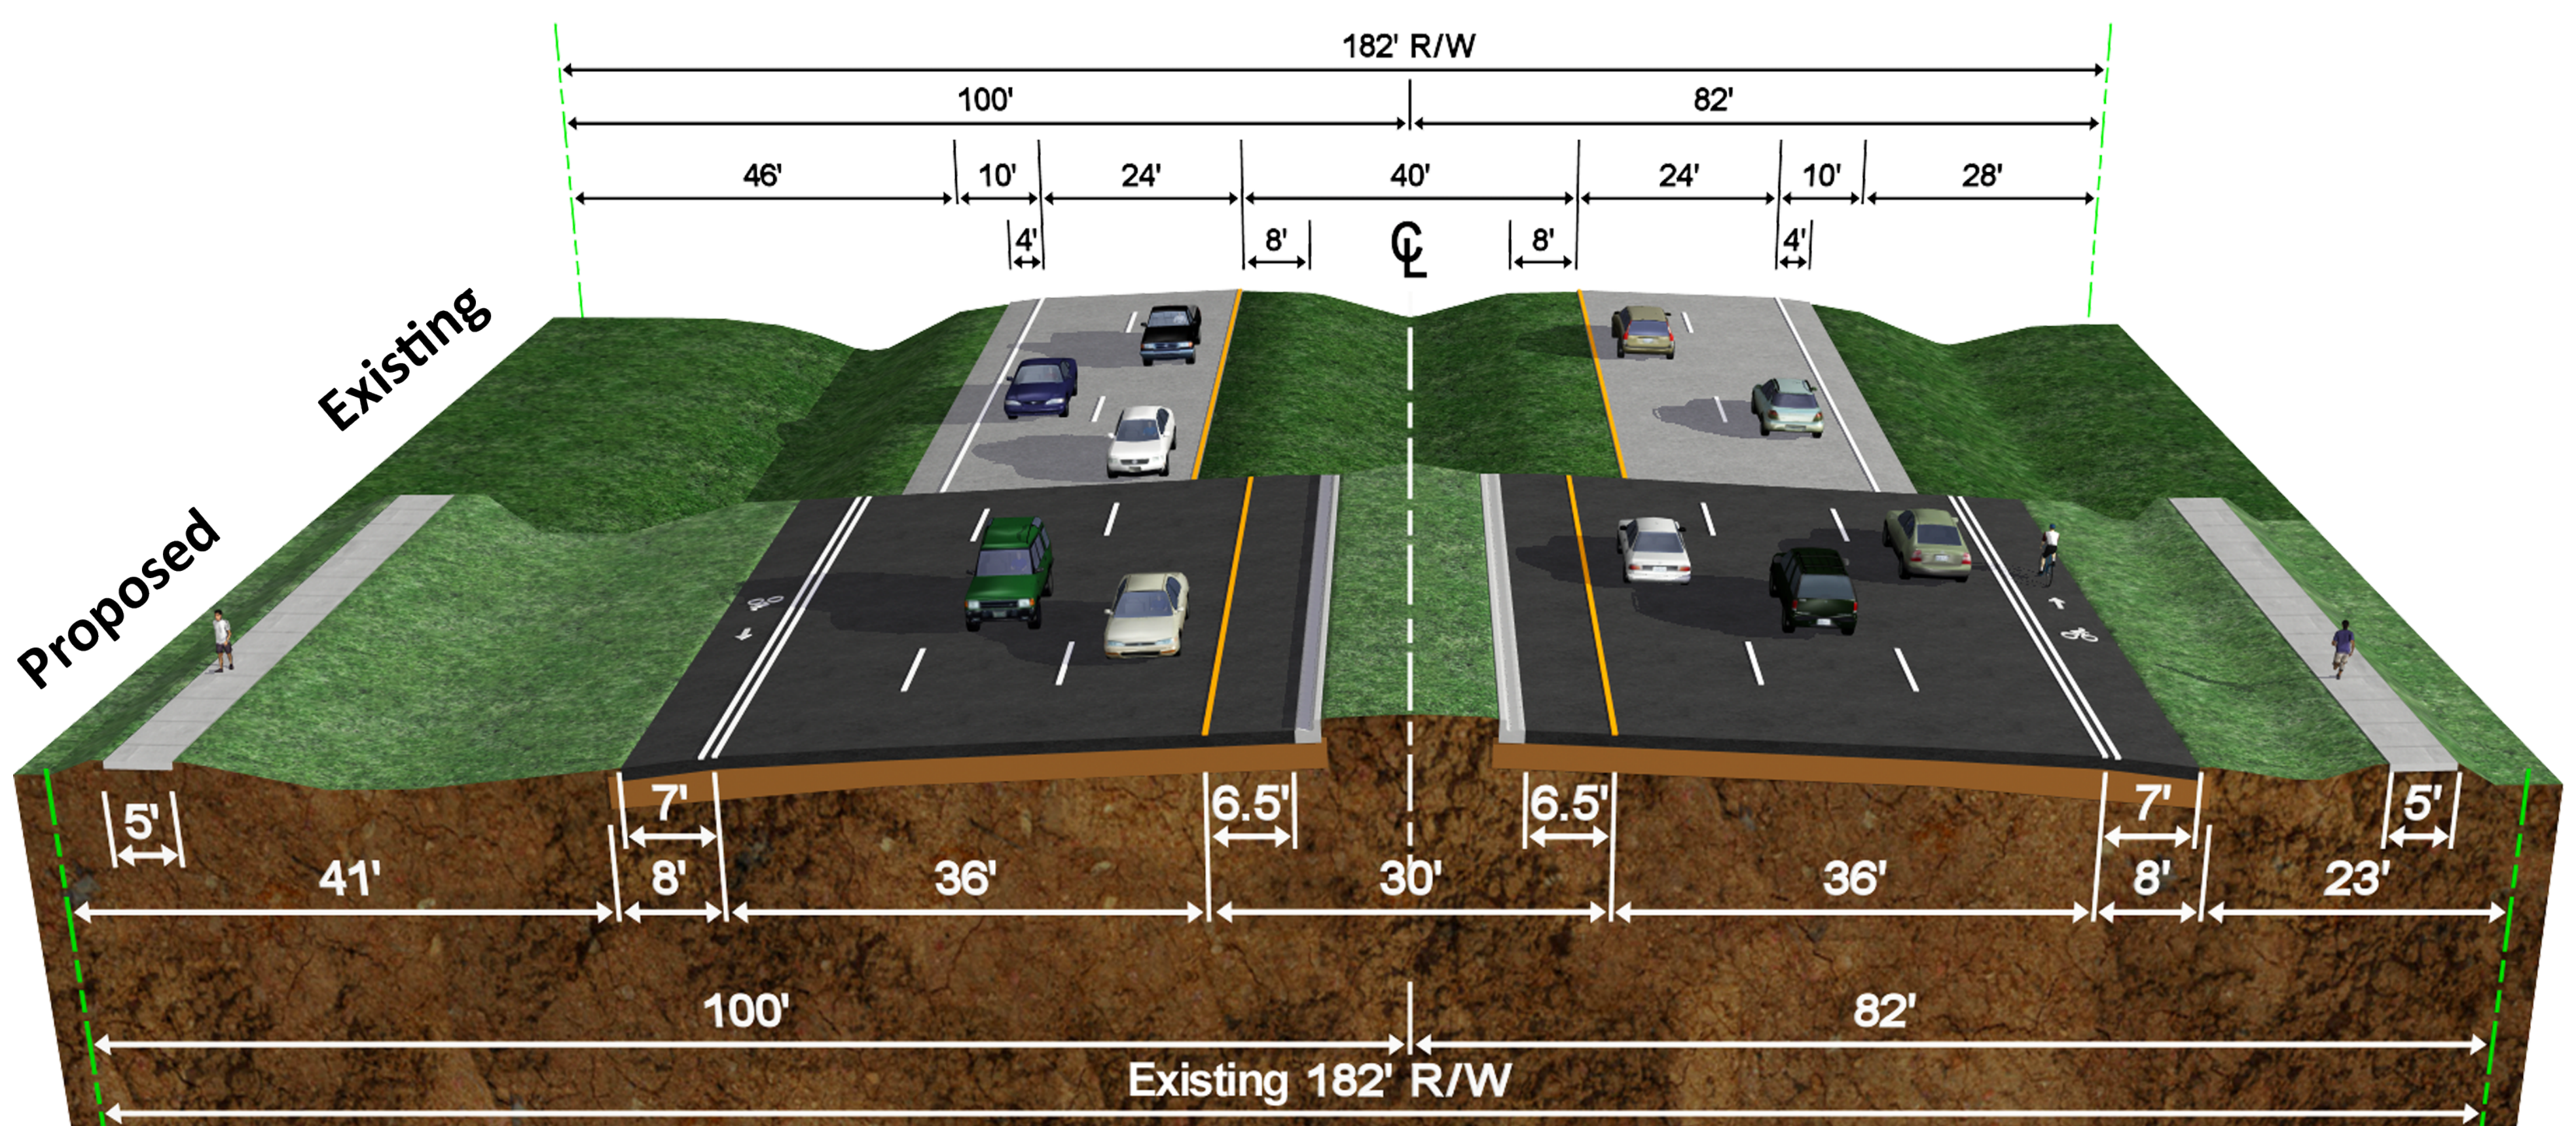

BETWEEN KRACKER AVENUE AND PALM AVENUE (NEAR THE SOUTH END OF THE PROJECT)