



PROPOSED ROADWAY TYPICAL SECTIONS

PALM AVENUE TO LULA STREET

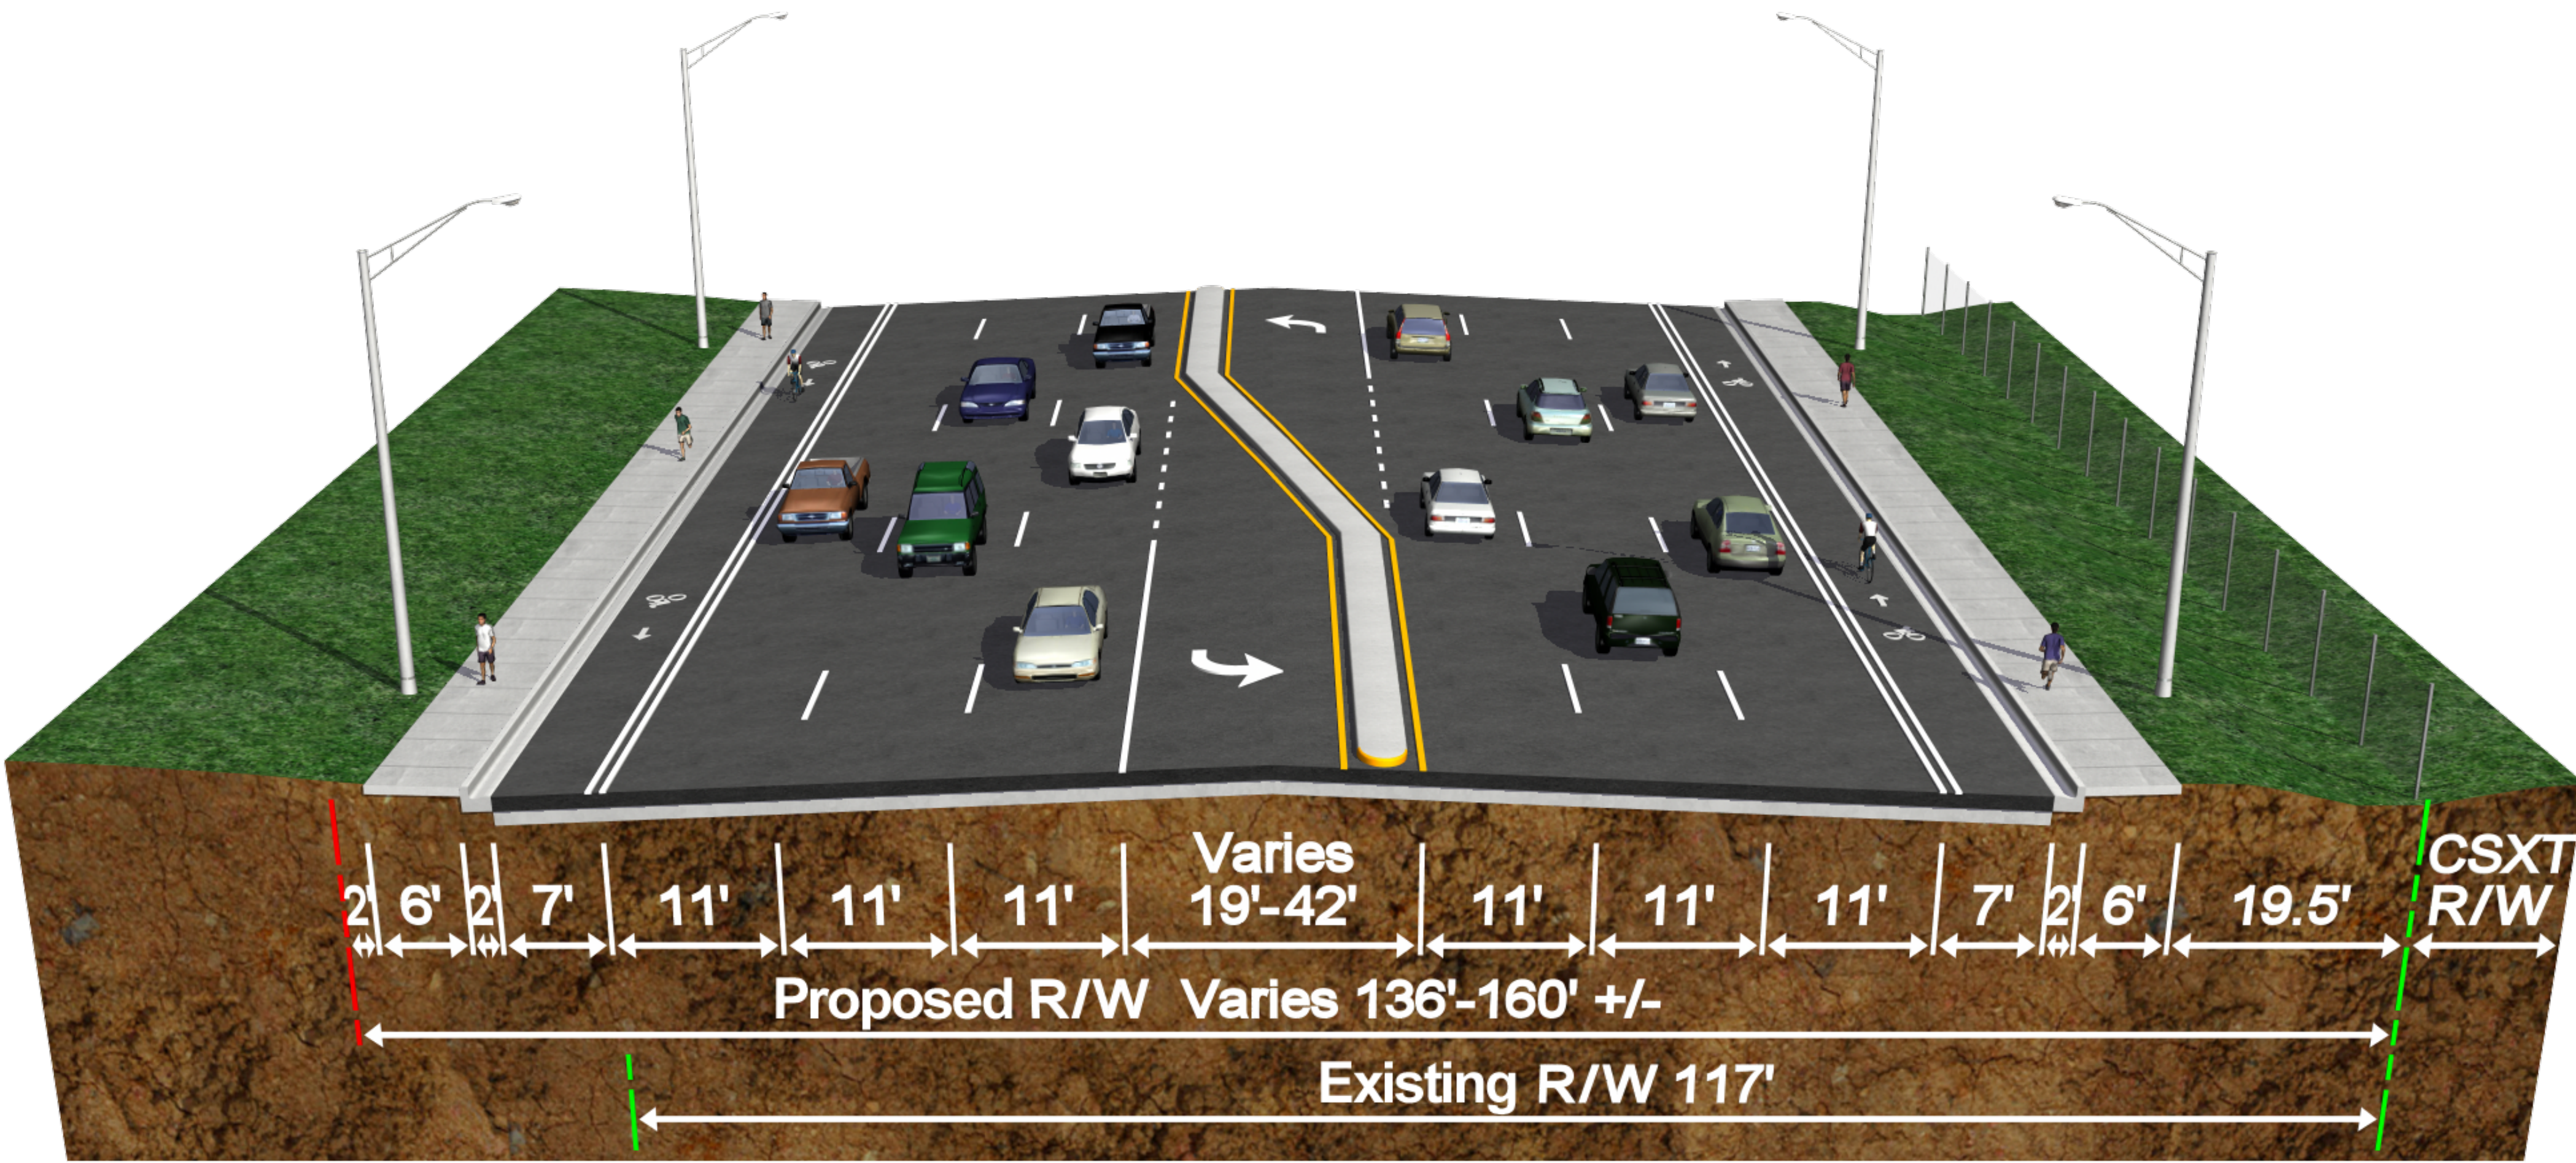

FROM GIBSONTON DRIVE TO LULA STREET

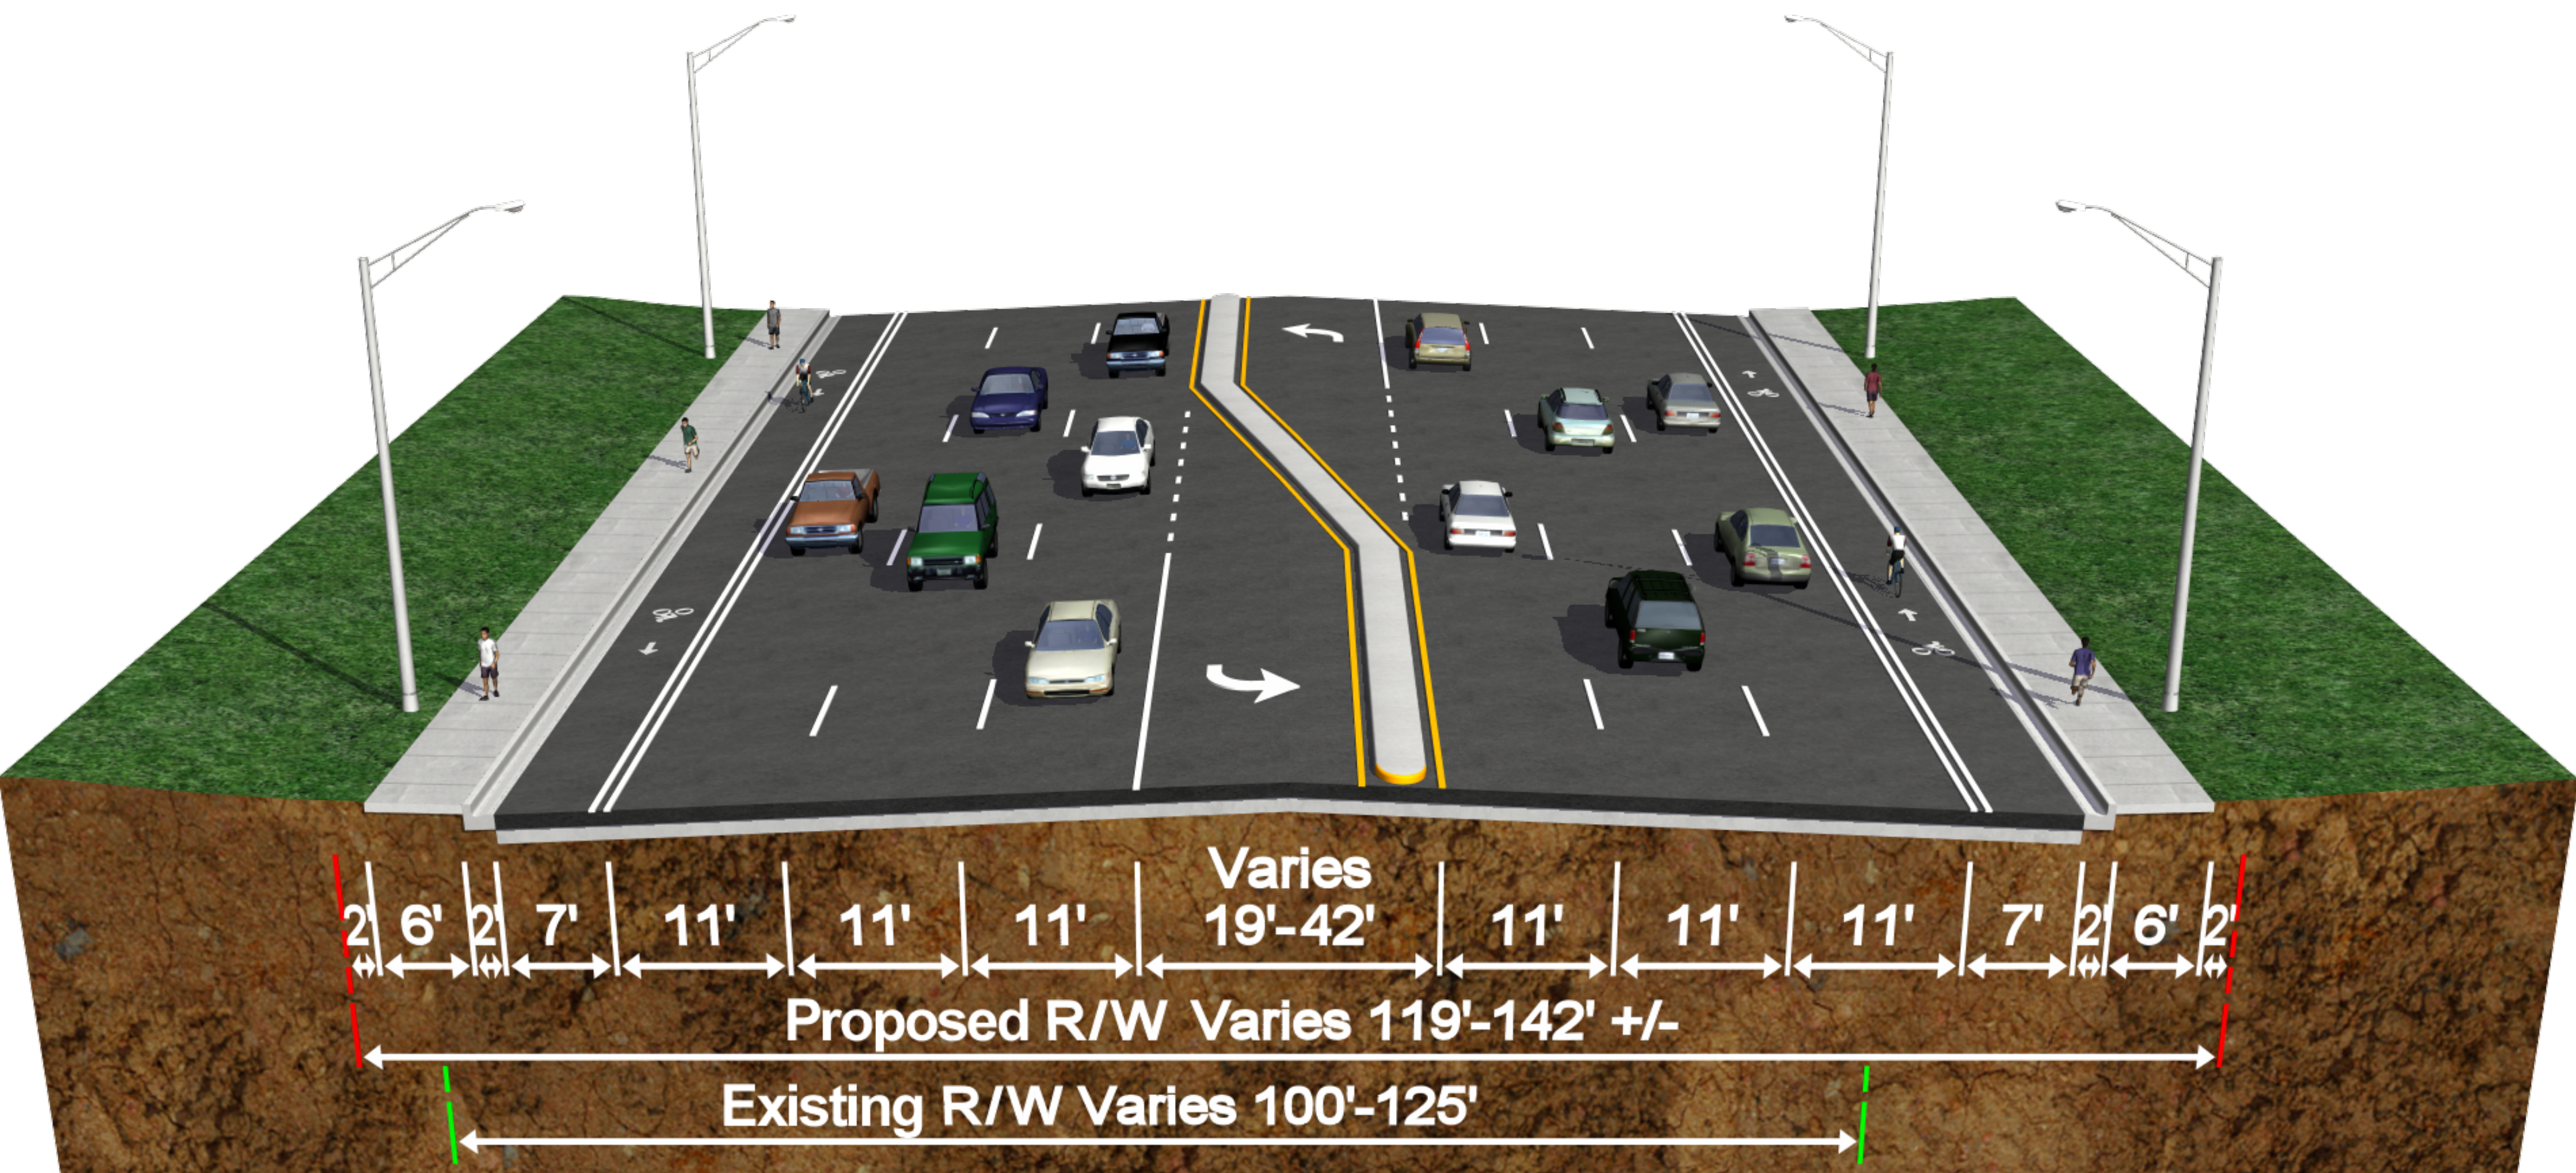

FROM PALM AVENUE TO GIBSONTON DRIVE