



Preferred Roadway Typical Section

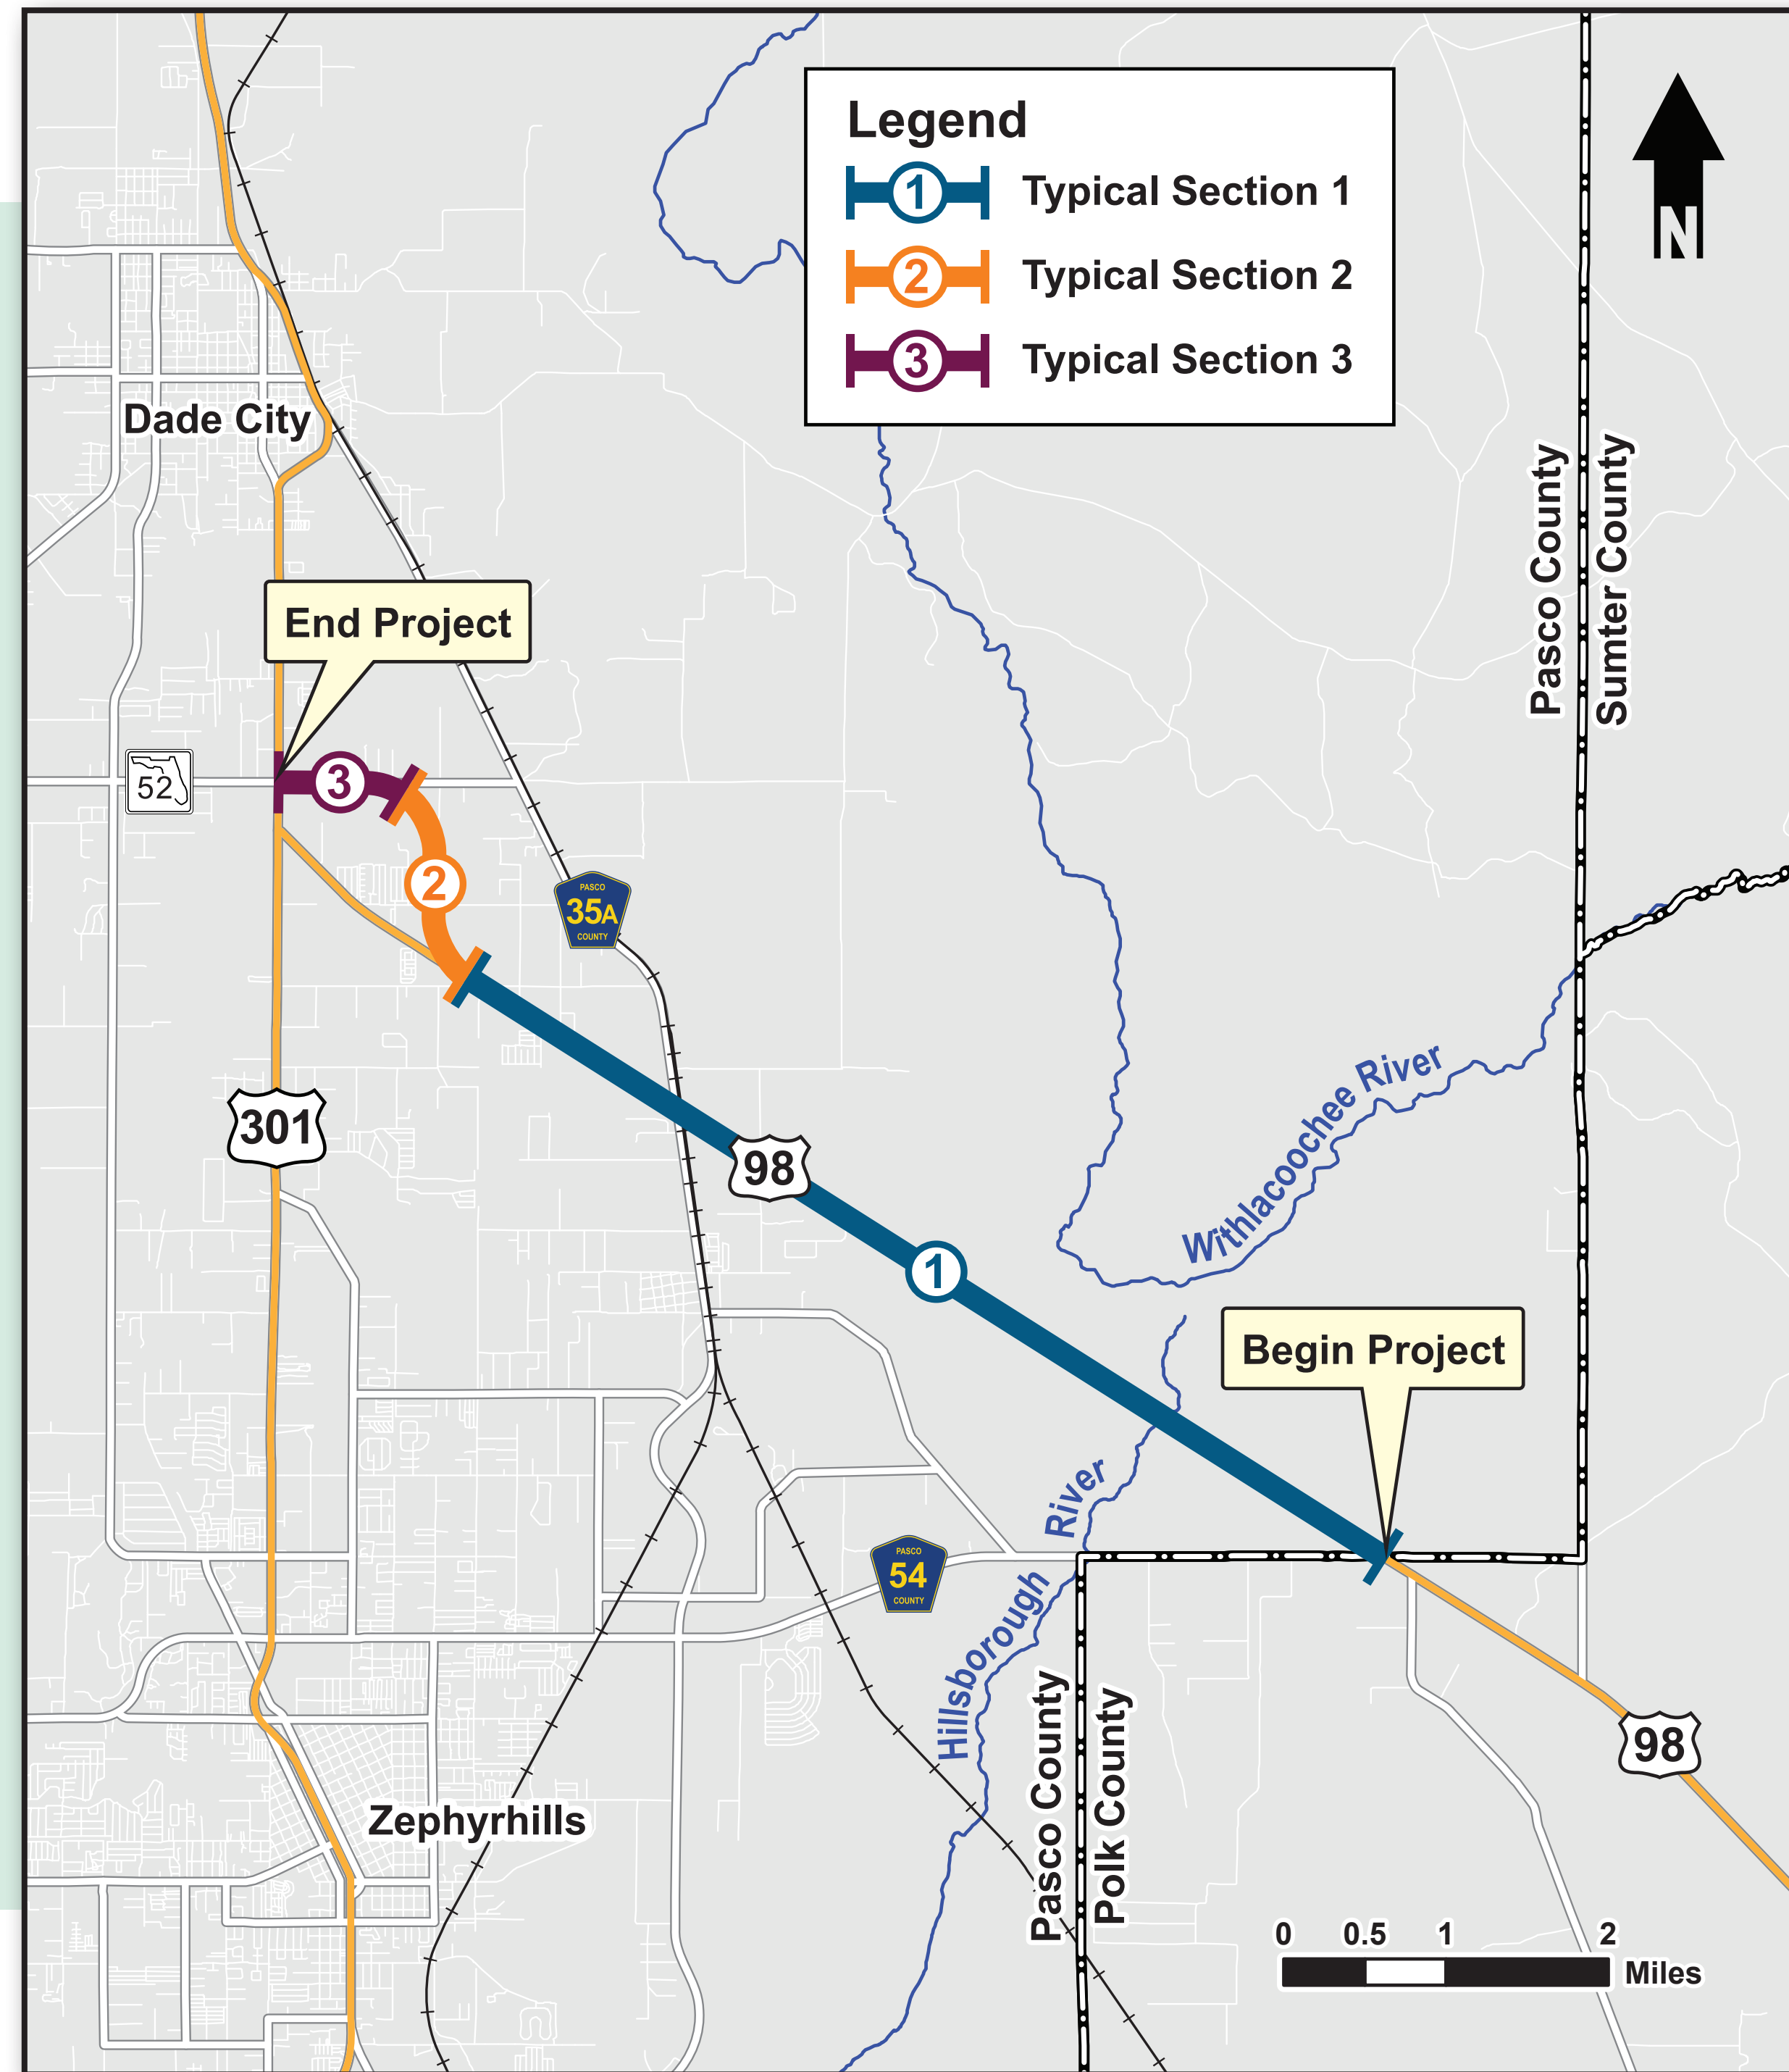


TYPICAL SECTION 1

From CR 54 to North of Townsend Road

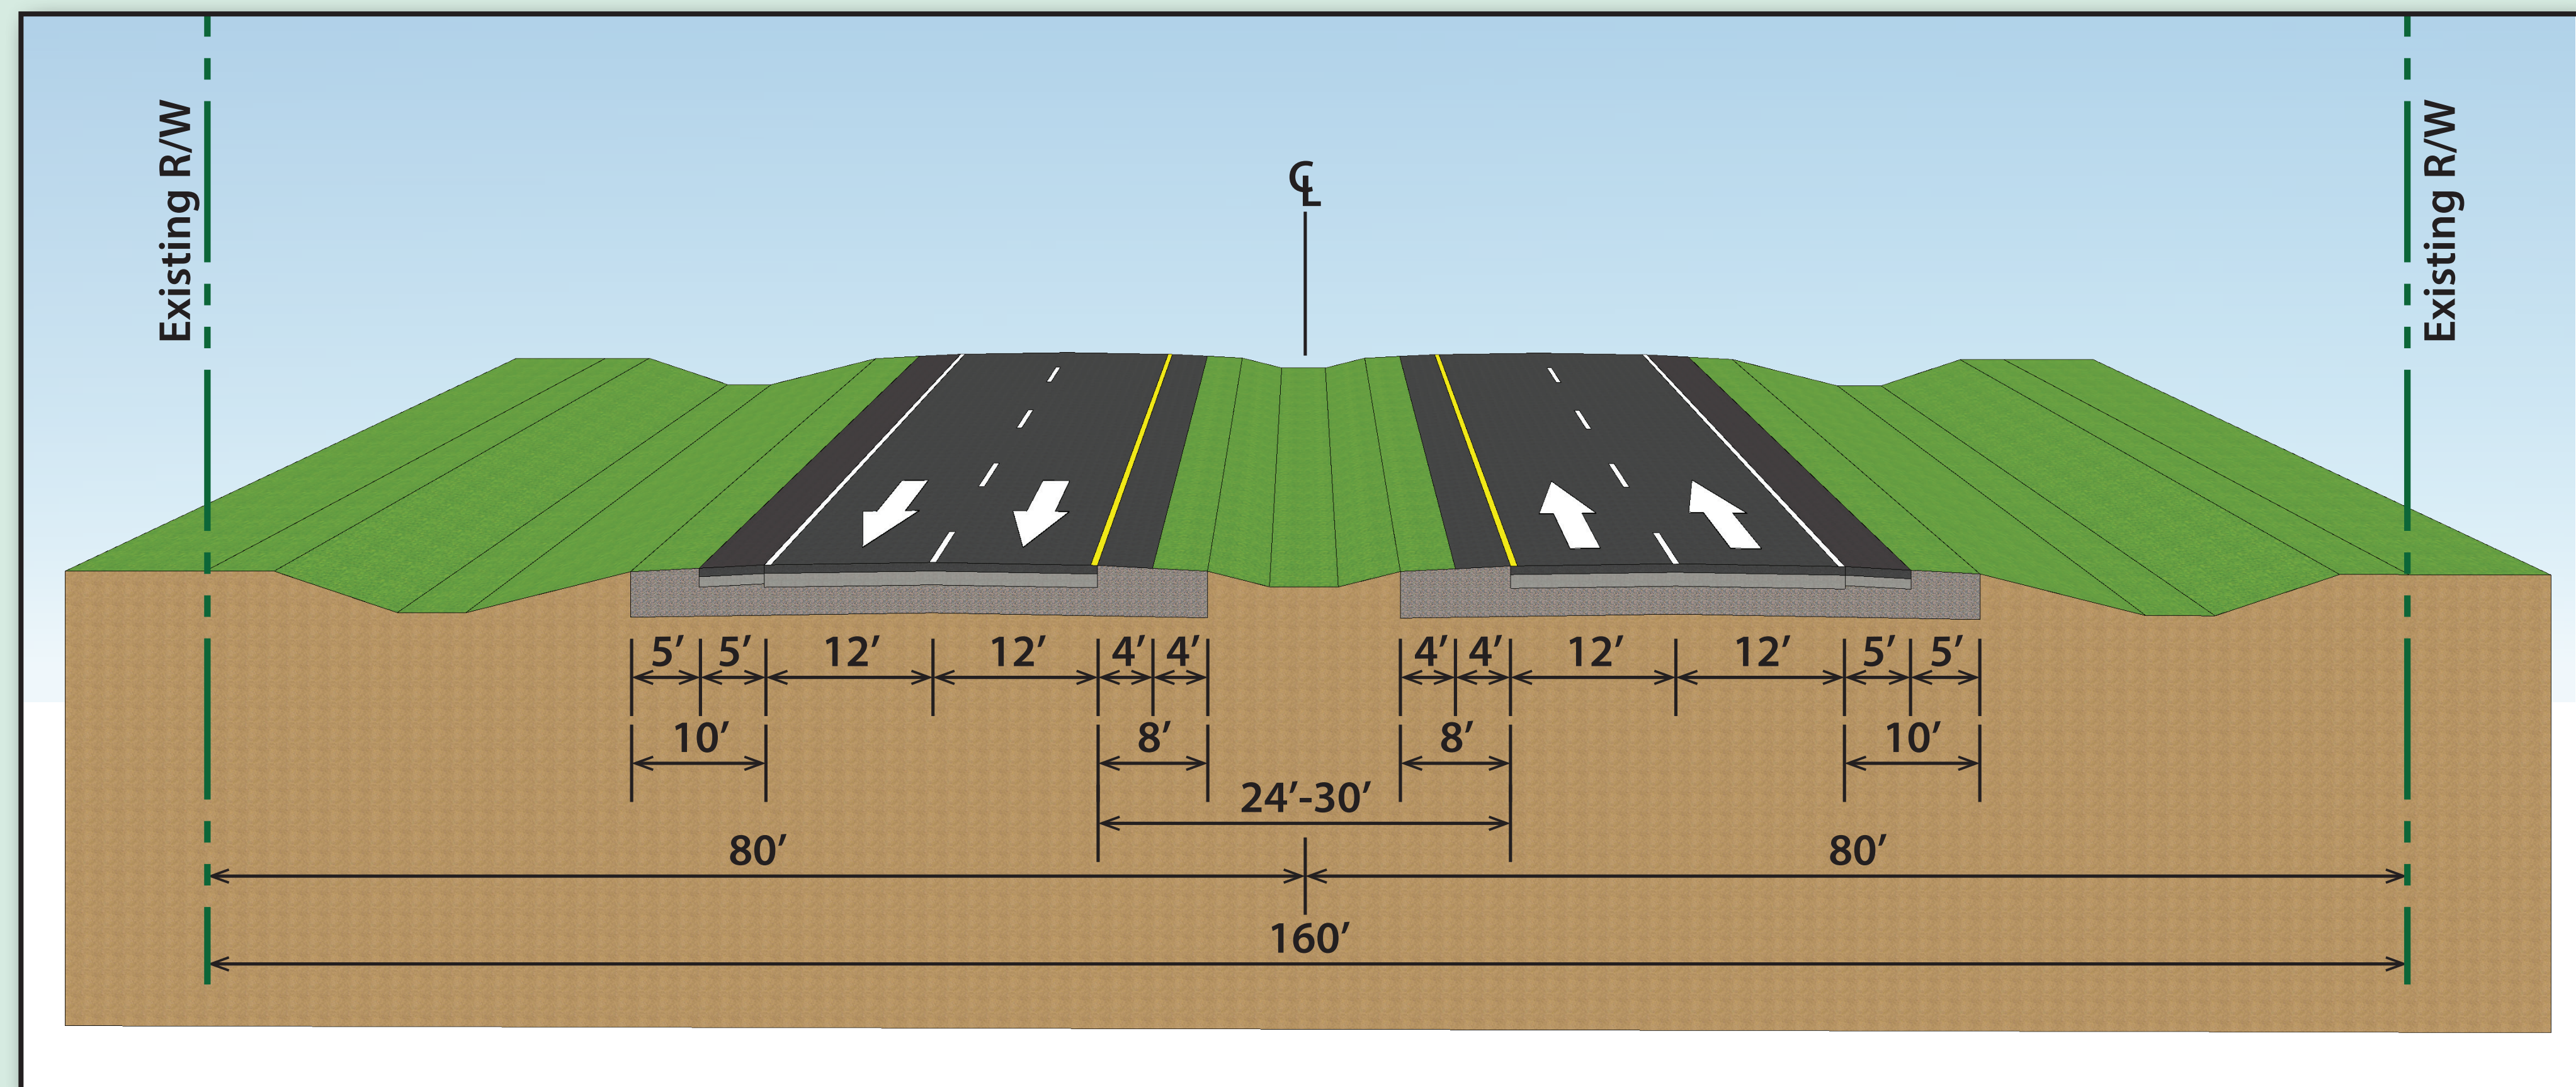


Preferred Roadway Typical Section

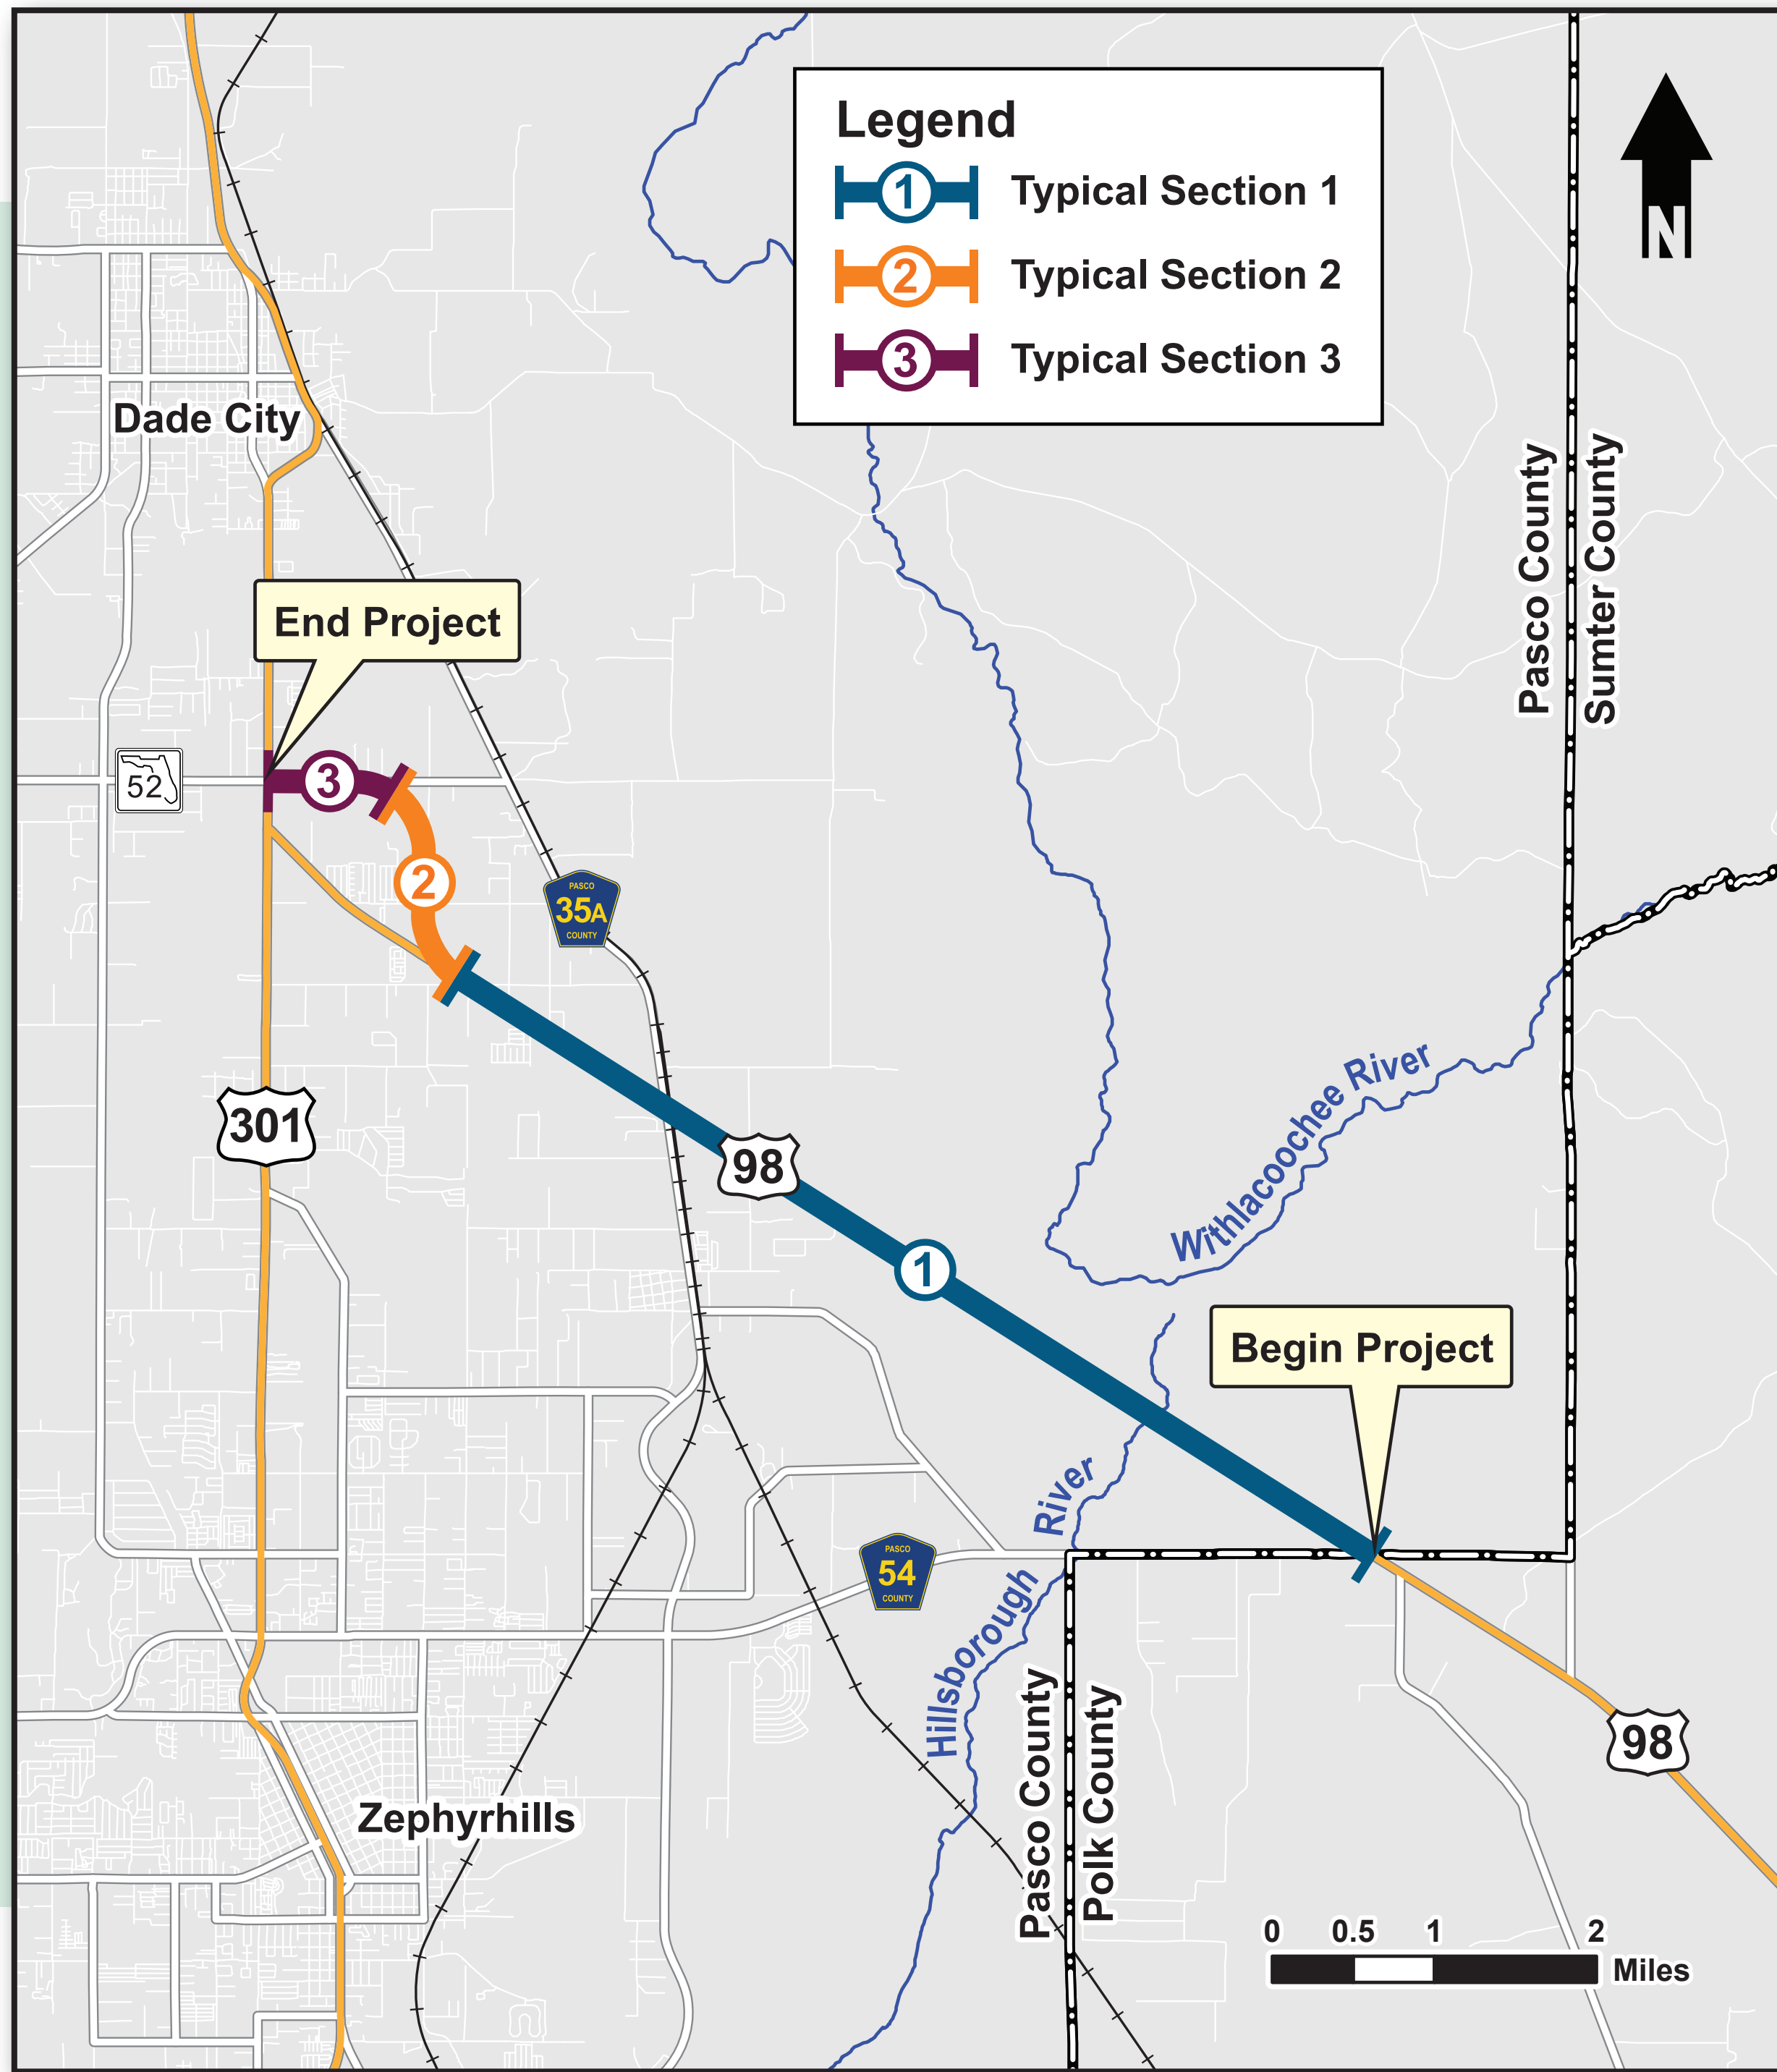


TYPICAL SECTION 2

Realignment from North of Townsend Road to Cindy Lane

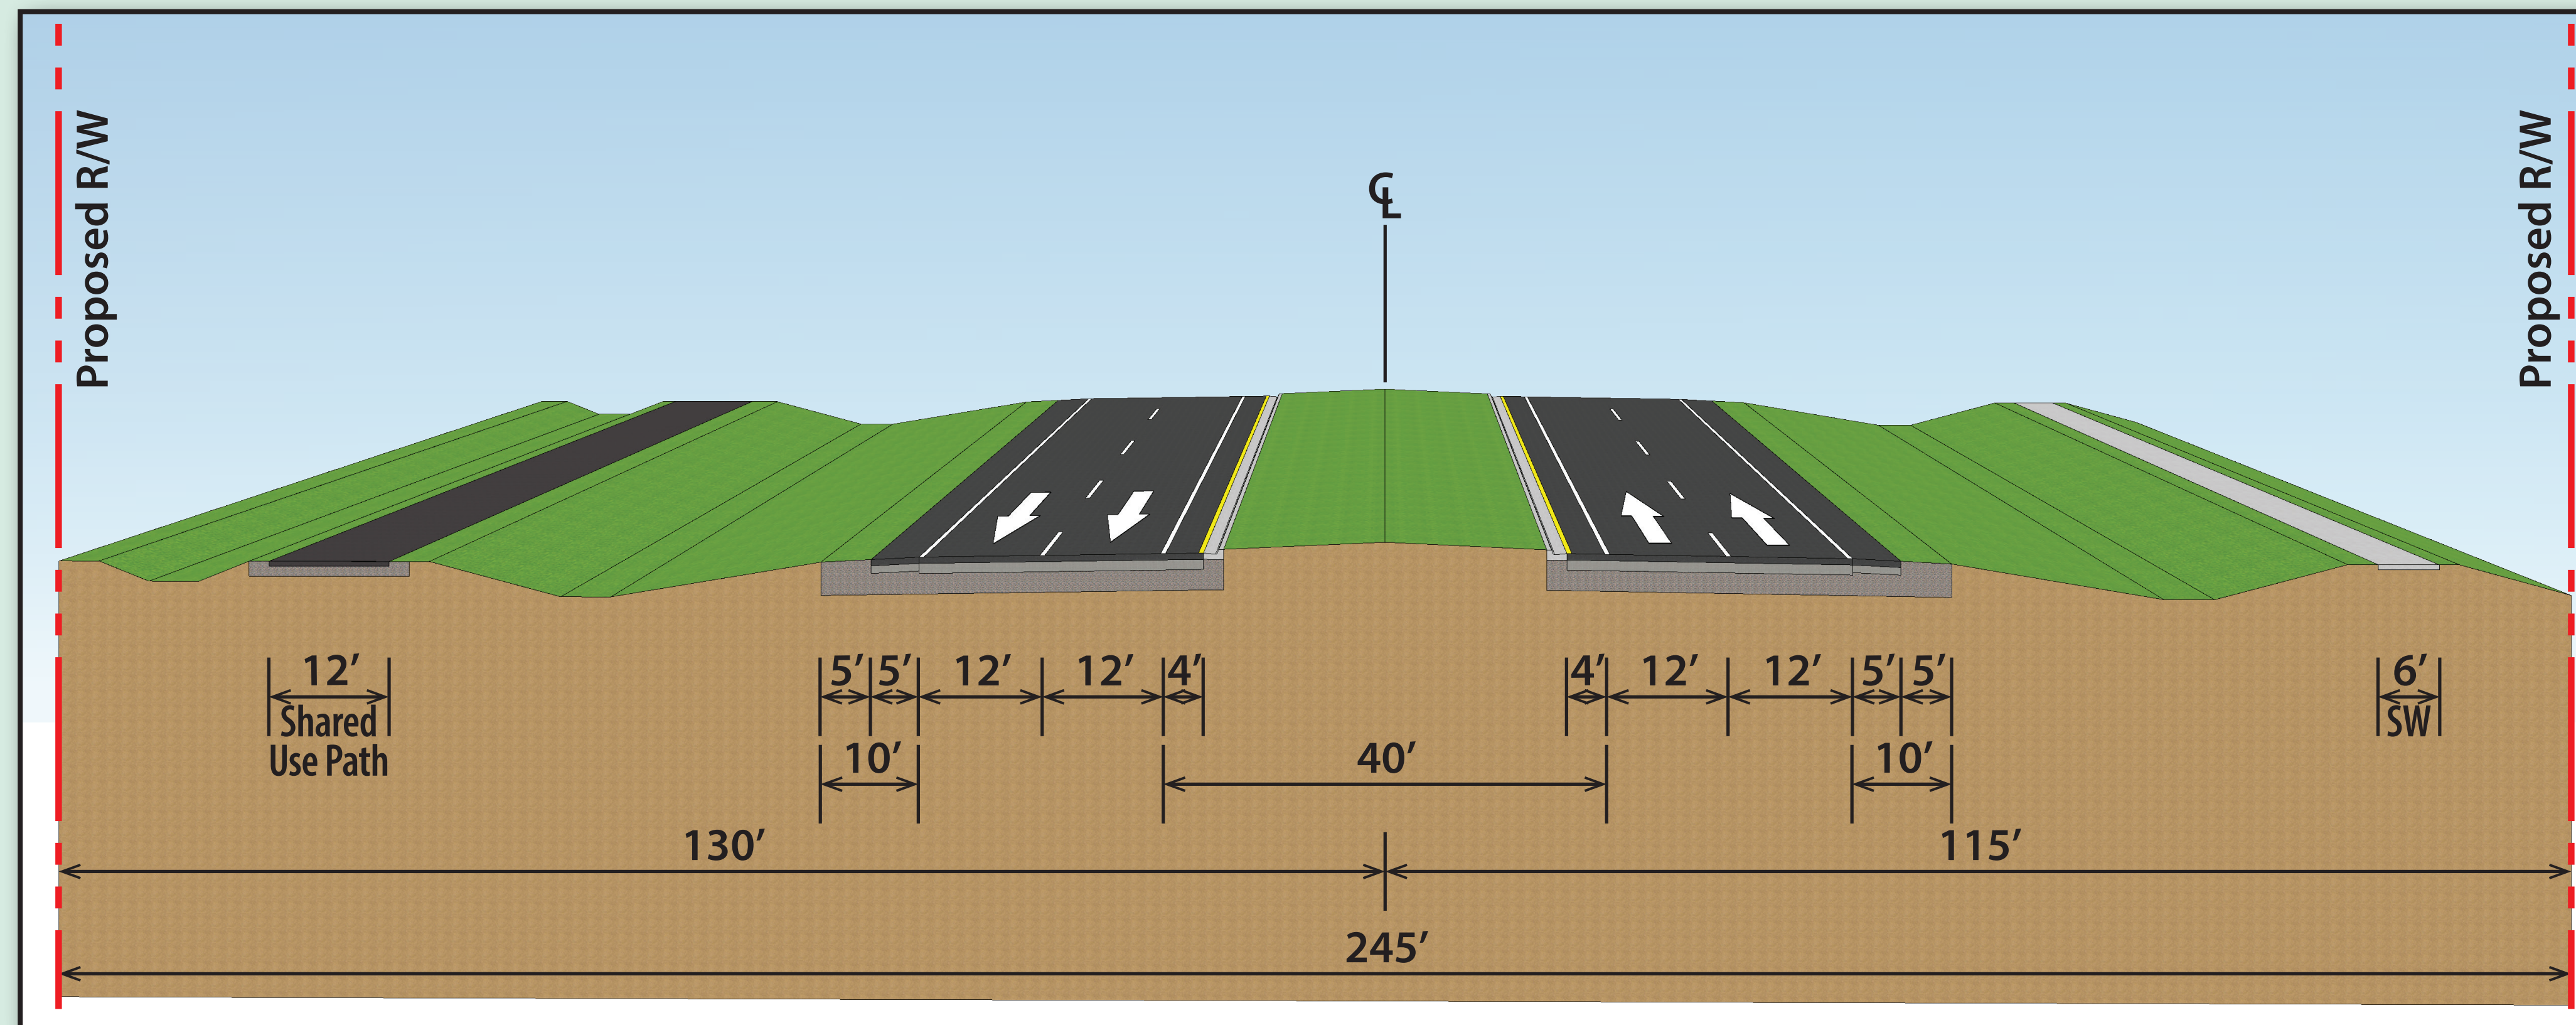


Preferred Roadway Typical Section

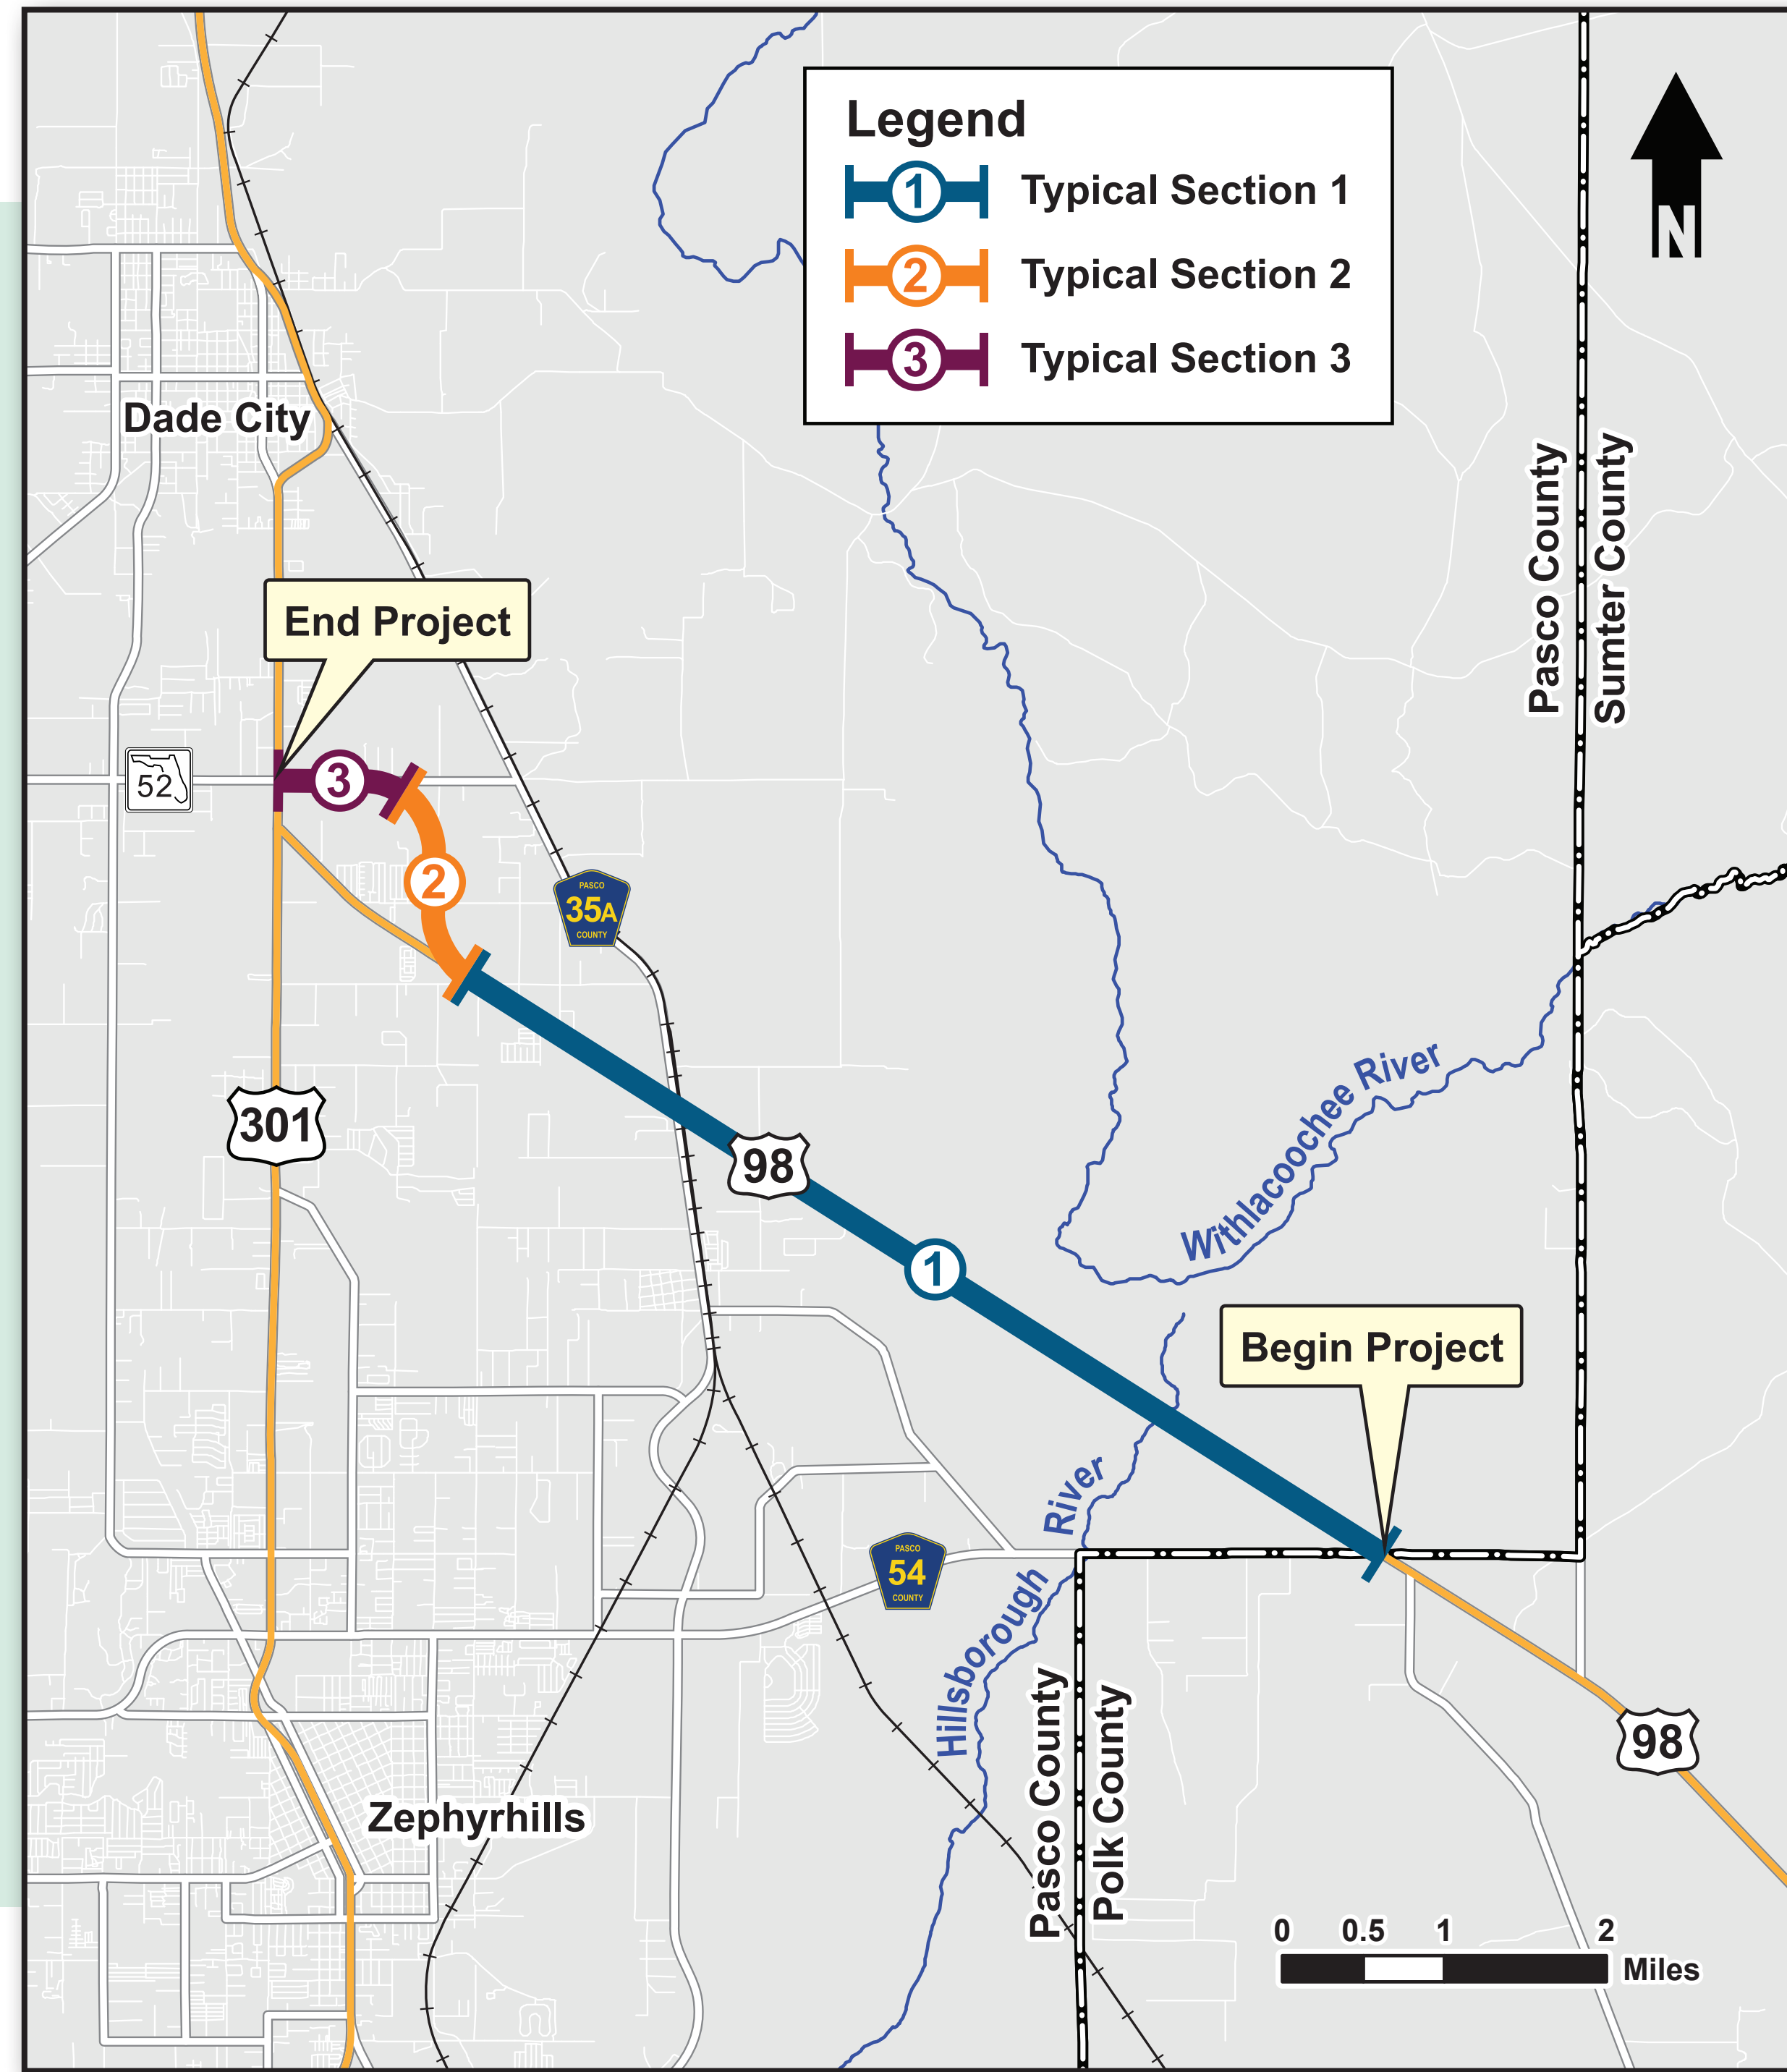


TYPICAL SECTION 3

From Cindy Lane to US 301

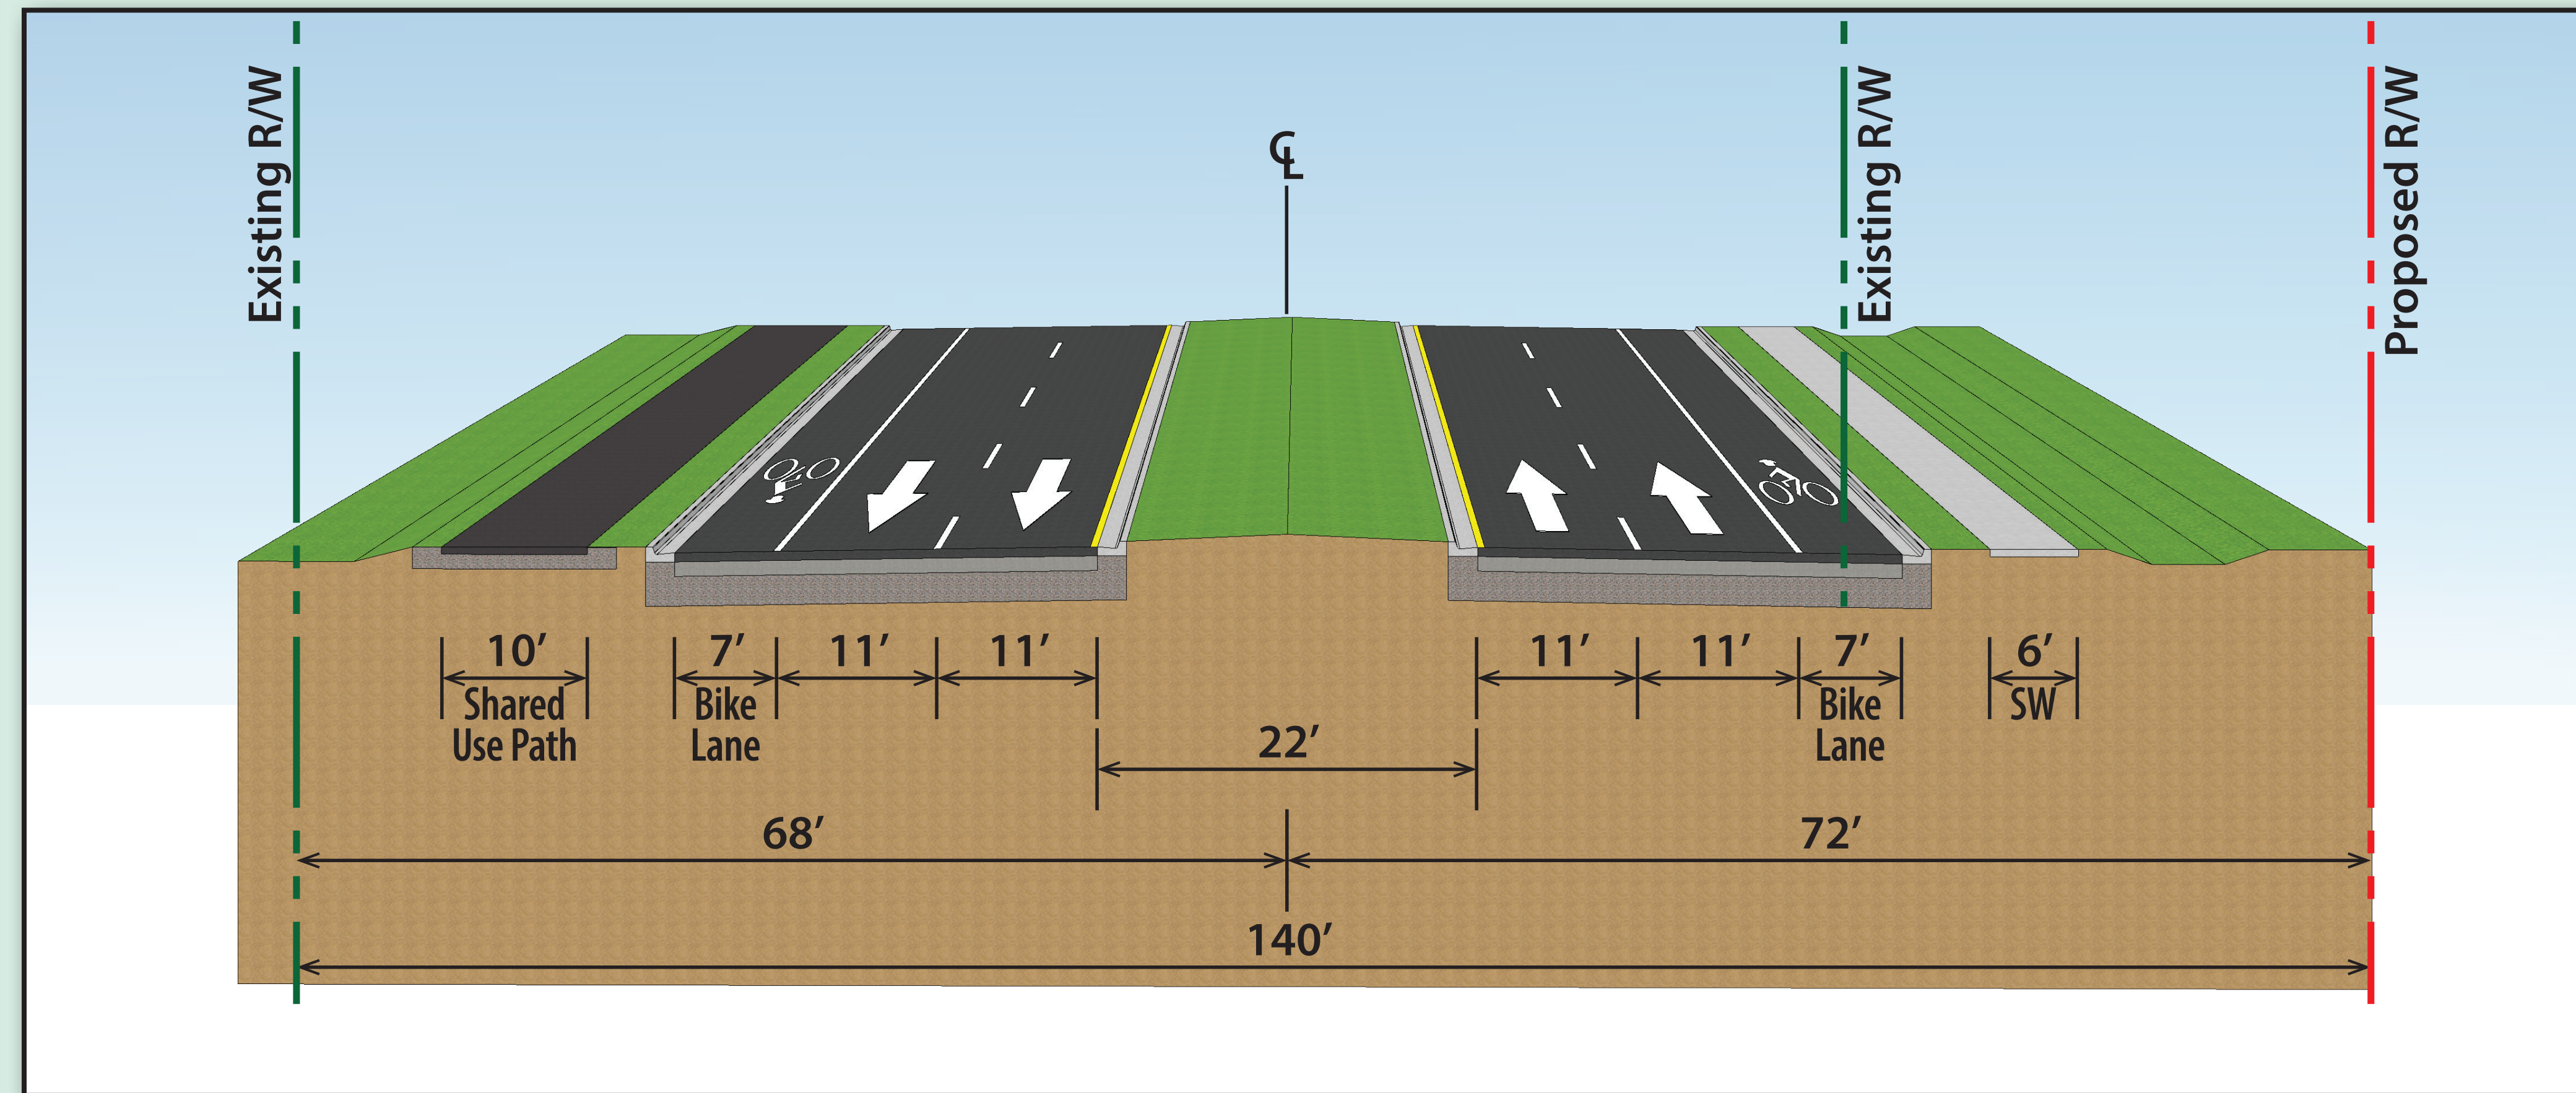

Preferred Bridge Typical Sections

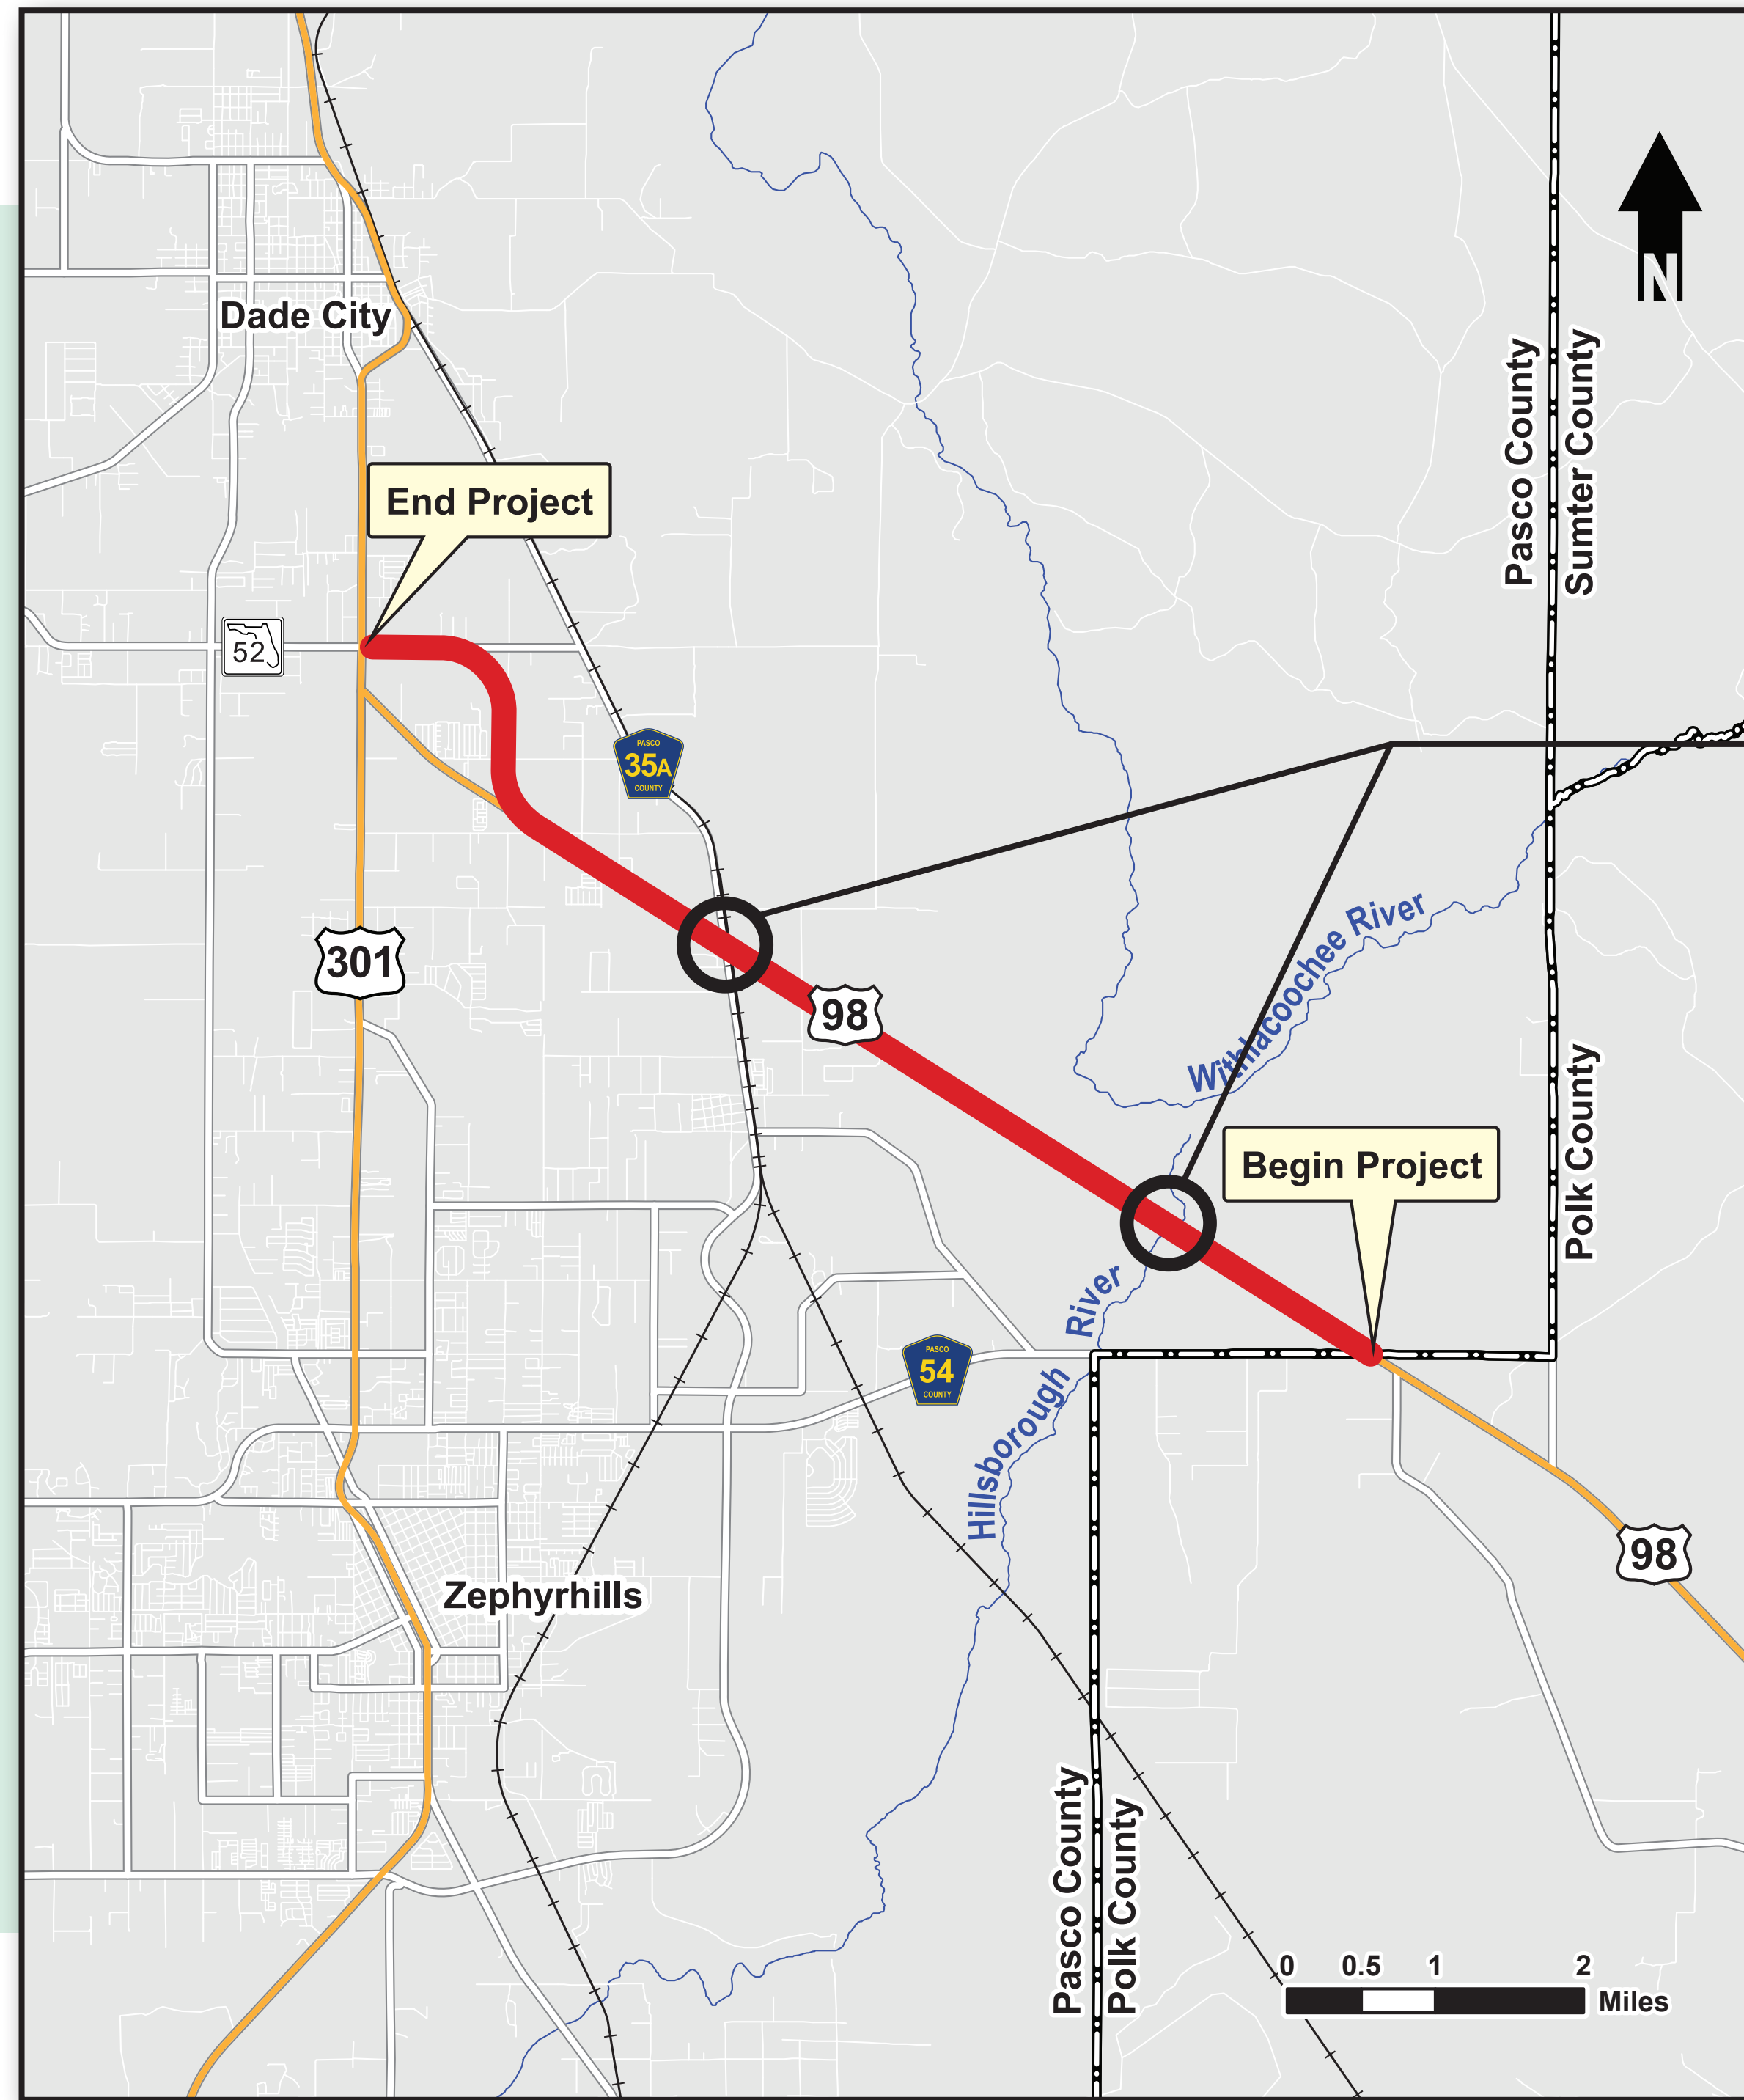

US 98 over the Hillsborough River & US 98 over Old Lakeland Highway/CSX Railroad

