



No-Build Alternative (Existing Typical Sections*)


Segment 1: North Dale Mabry Highway to North Armenia Avenue Suburban (Residential) Land Uses

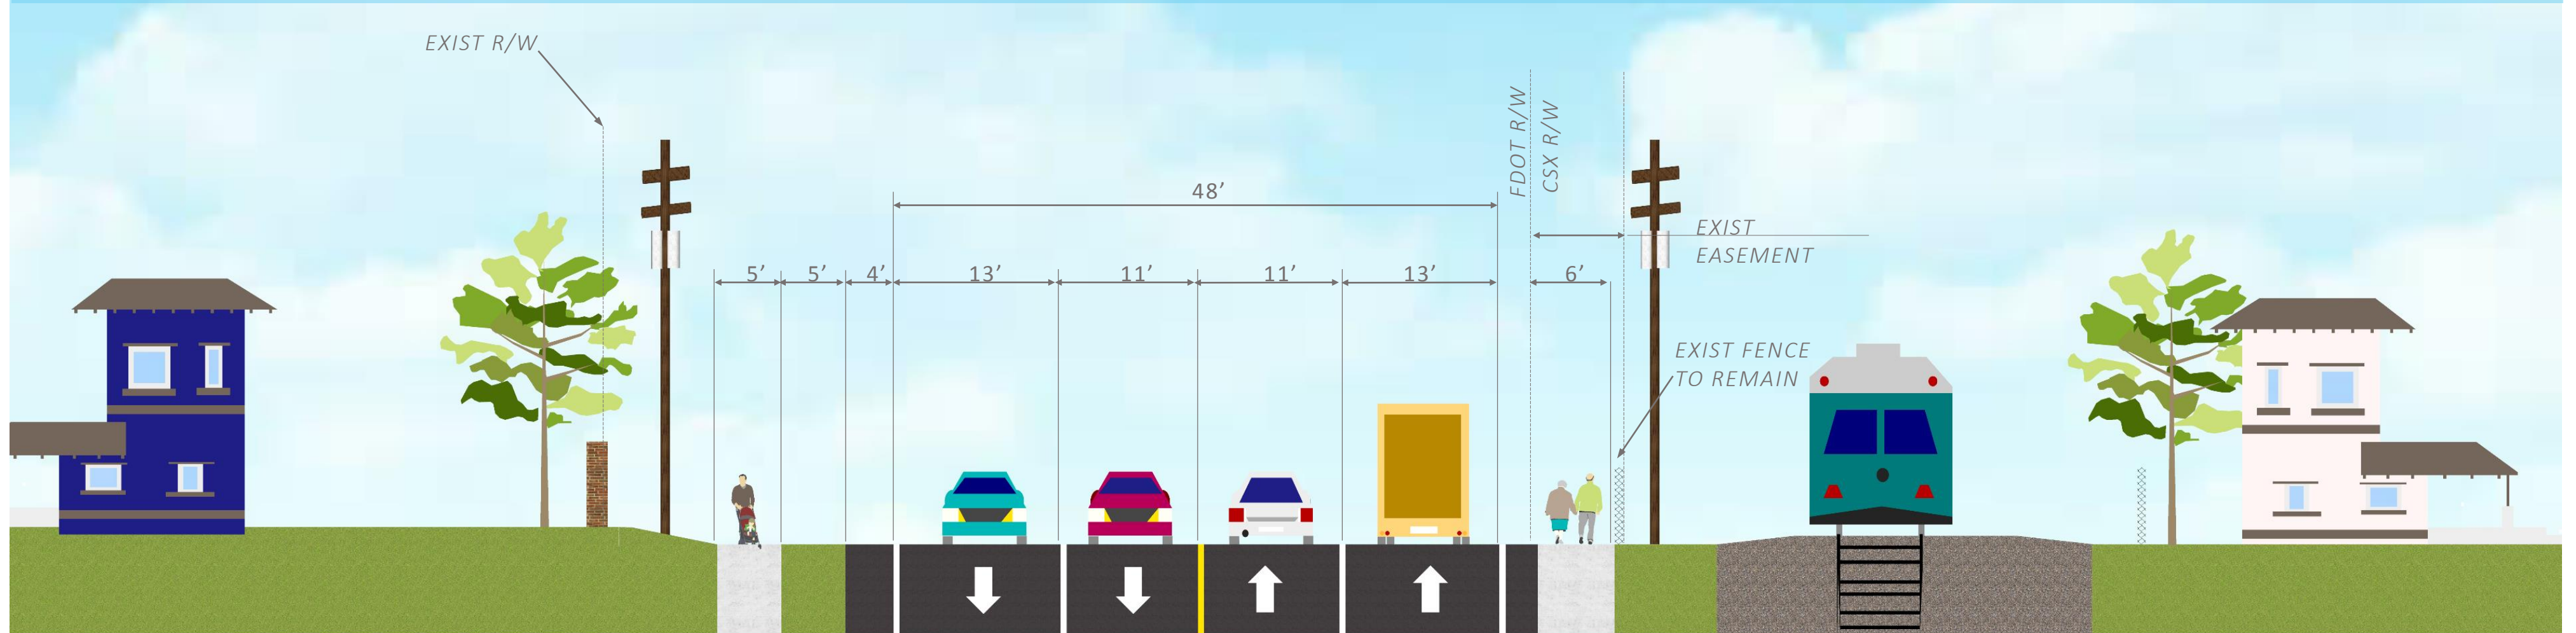


Segment 2: North Armenia Avenue to North Boulevard Mixed-Use General Urban Land Uses

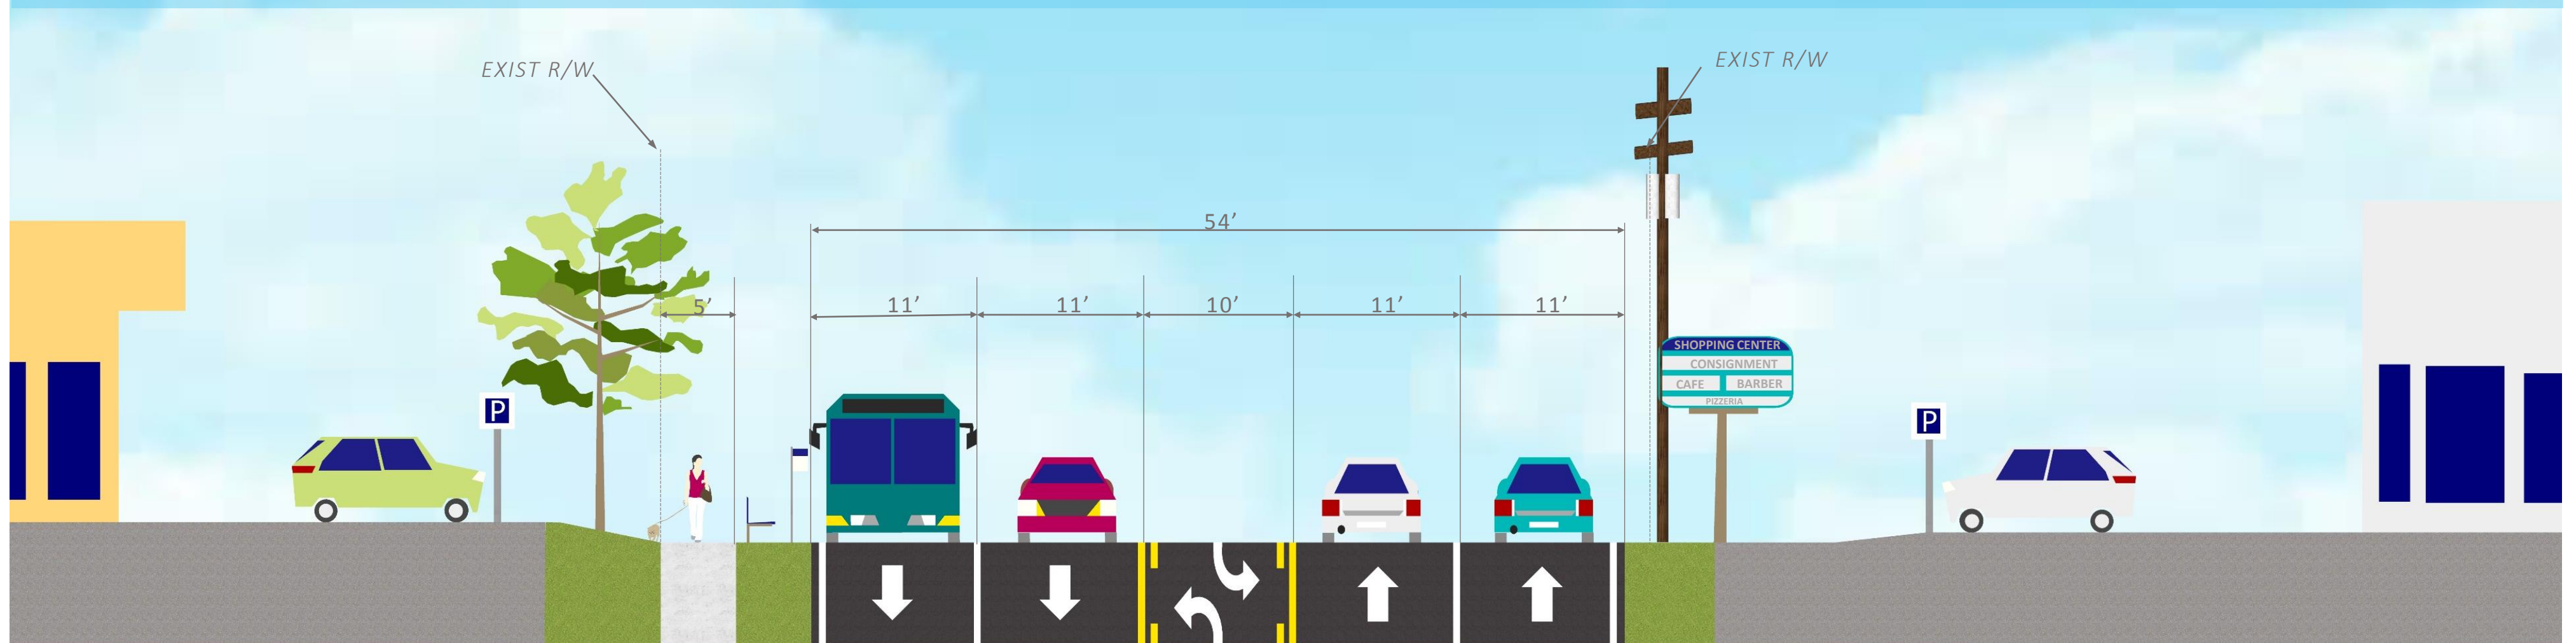

Segment 3: North Boulevard to North Florida Avenue Suburban (Commercial) Land Uses

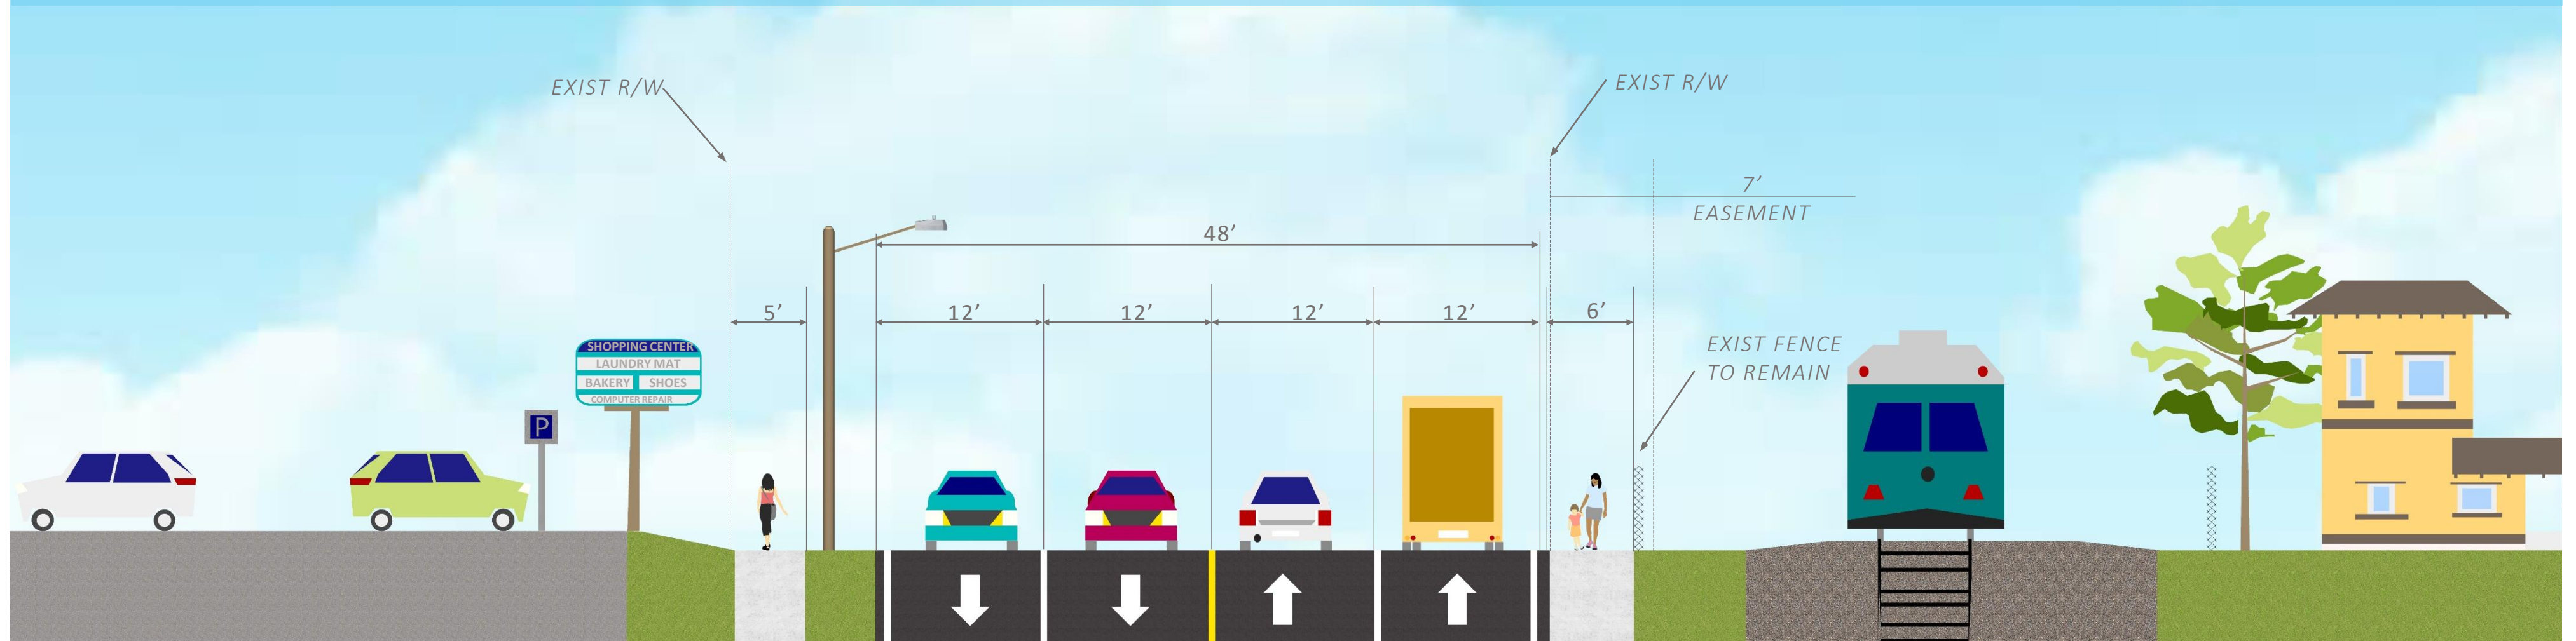

Segment 4: North Florida Avenue to North Nebraska Avenue Suburban (Commercial) Land Uses

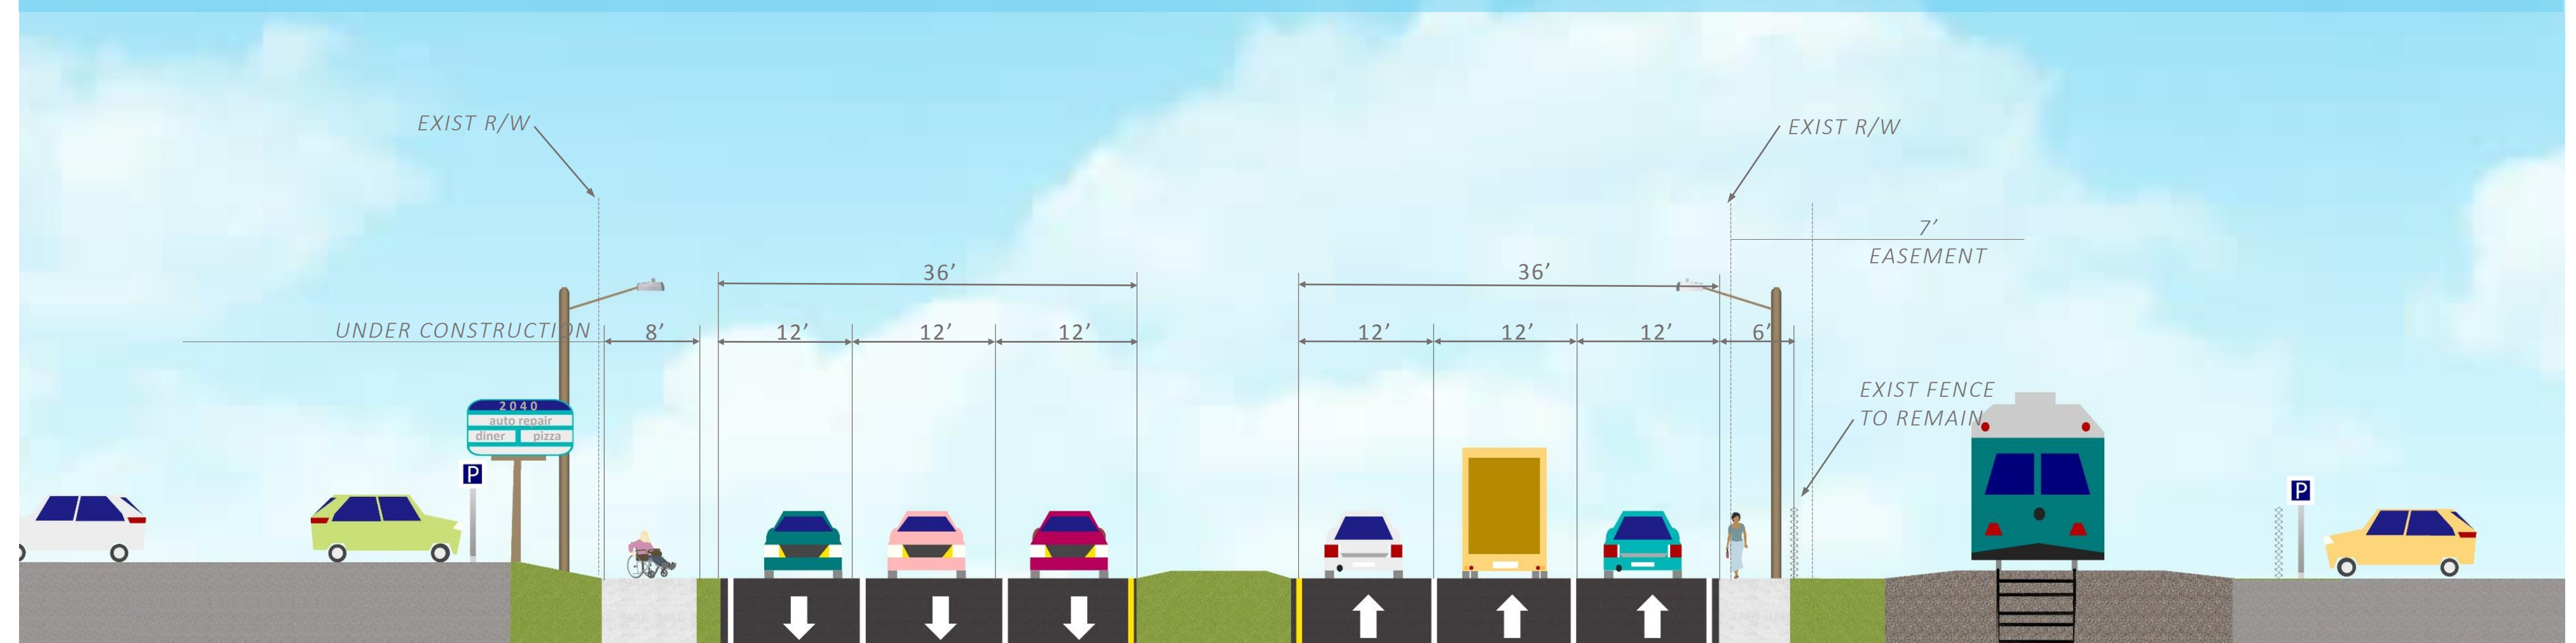

* The No-Build Alternative could include the identified near-term and mid-term improvements