




REVISIONS				AERIAL PHOTOGRAPHY DATA				FLORIDA DEPARTMENT OF TRANSPORTATION			
DATE	BY	DESCRIPTION	DATE	BY	DESCRIPTION	NAME	DATE	NAME	DATE	APPROVED BY	DATE
						DESIGNED BY		DRAWN BY			
						CHECKED BY		CHECKED BY			
						PHOTO DATE	8-29-91				
						PHOTO ID. NO.	91724	SUPERVISED BY			

*Handwritten signature*  
7-11-94



REVISIONS				AERIAL PHOTOGRAPHY DATA				FLORIDA DEPARTMENT OF TRANSPORTATION			
DATE	BY	DESCRIPTION	DATE	BY	DESCRIPTION	NAME	DATE	NAME	DATE	APPROVED BY :	DATE :
						FLOWN BY AMERICAN CANTOGRAPHICS OF AMERICAN	DESIGNED BY			DRAWN BY	
						PHOTO DATE 8-29-91	CHECKED BY			CHECKED BY	
						PHOTO ID. NO. 91724	SUPERVISED BY :				

*Tanner*  
7-15-94

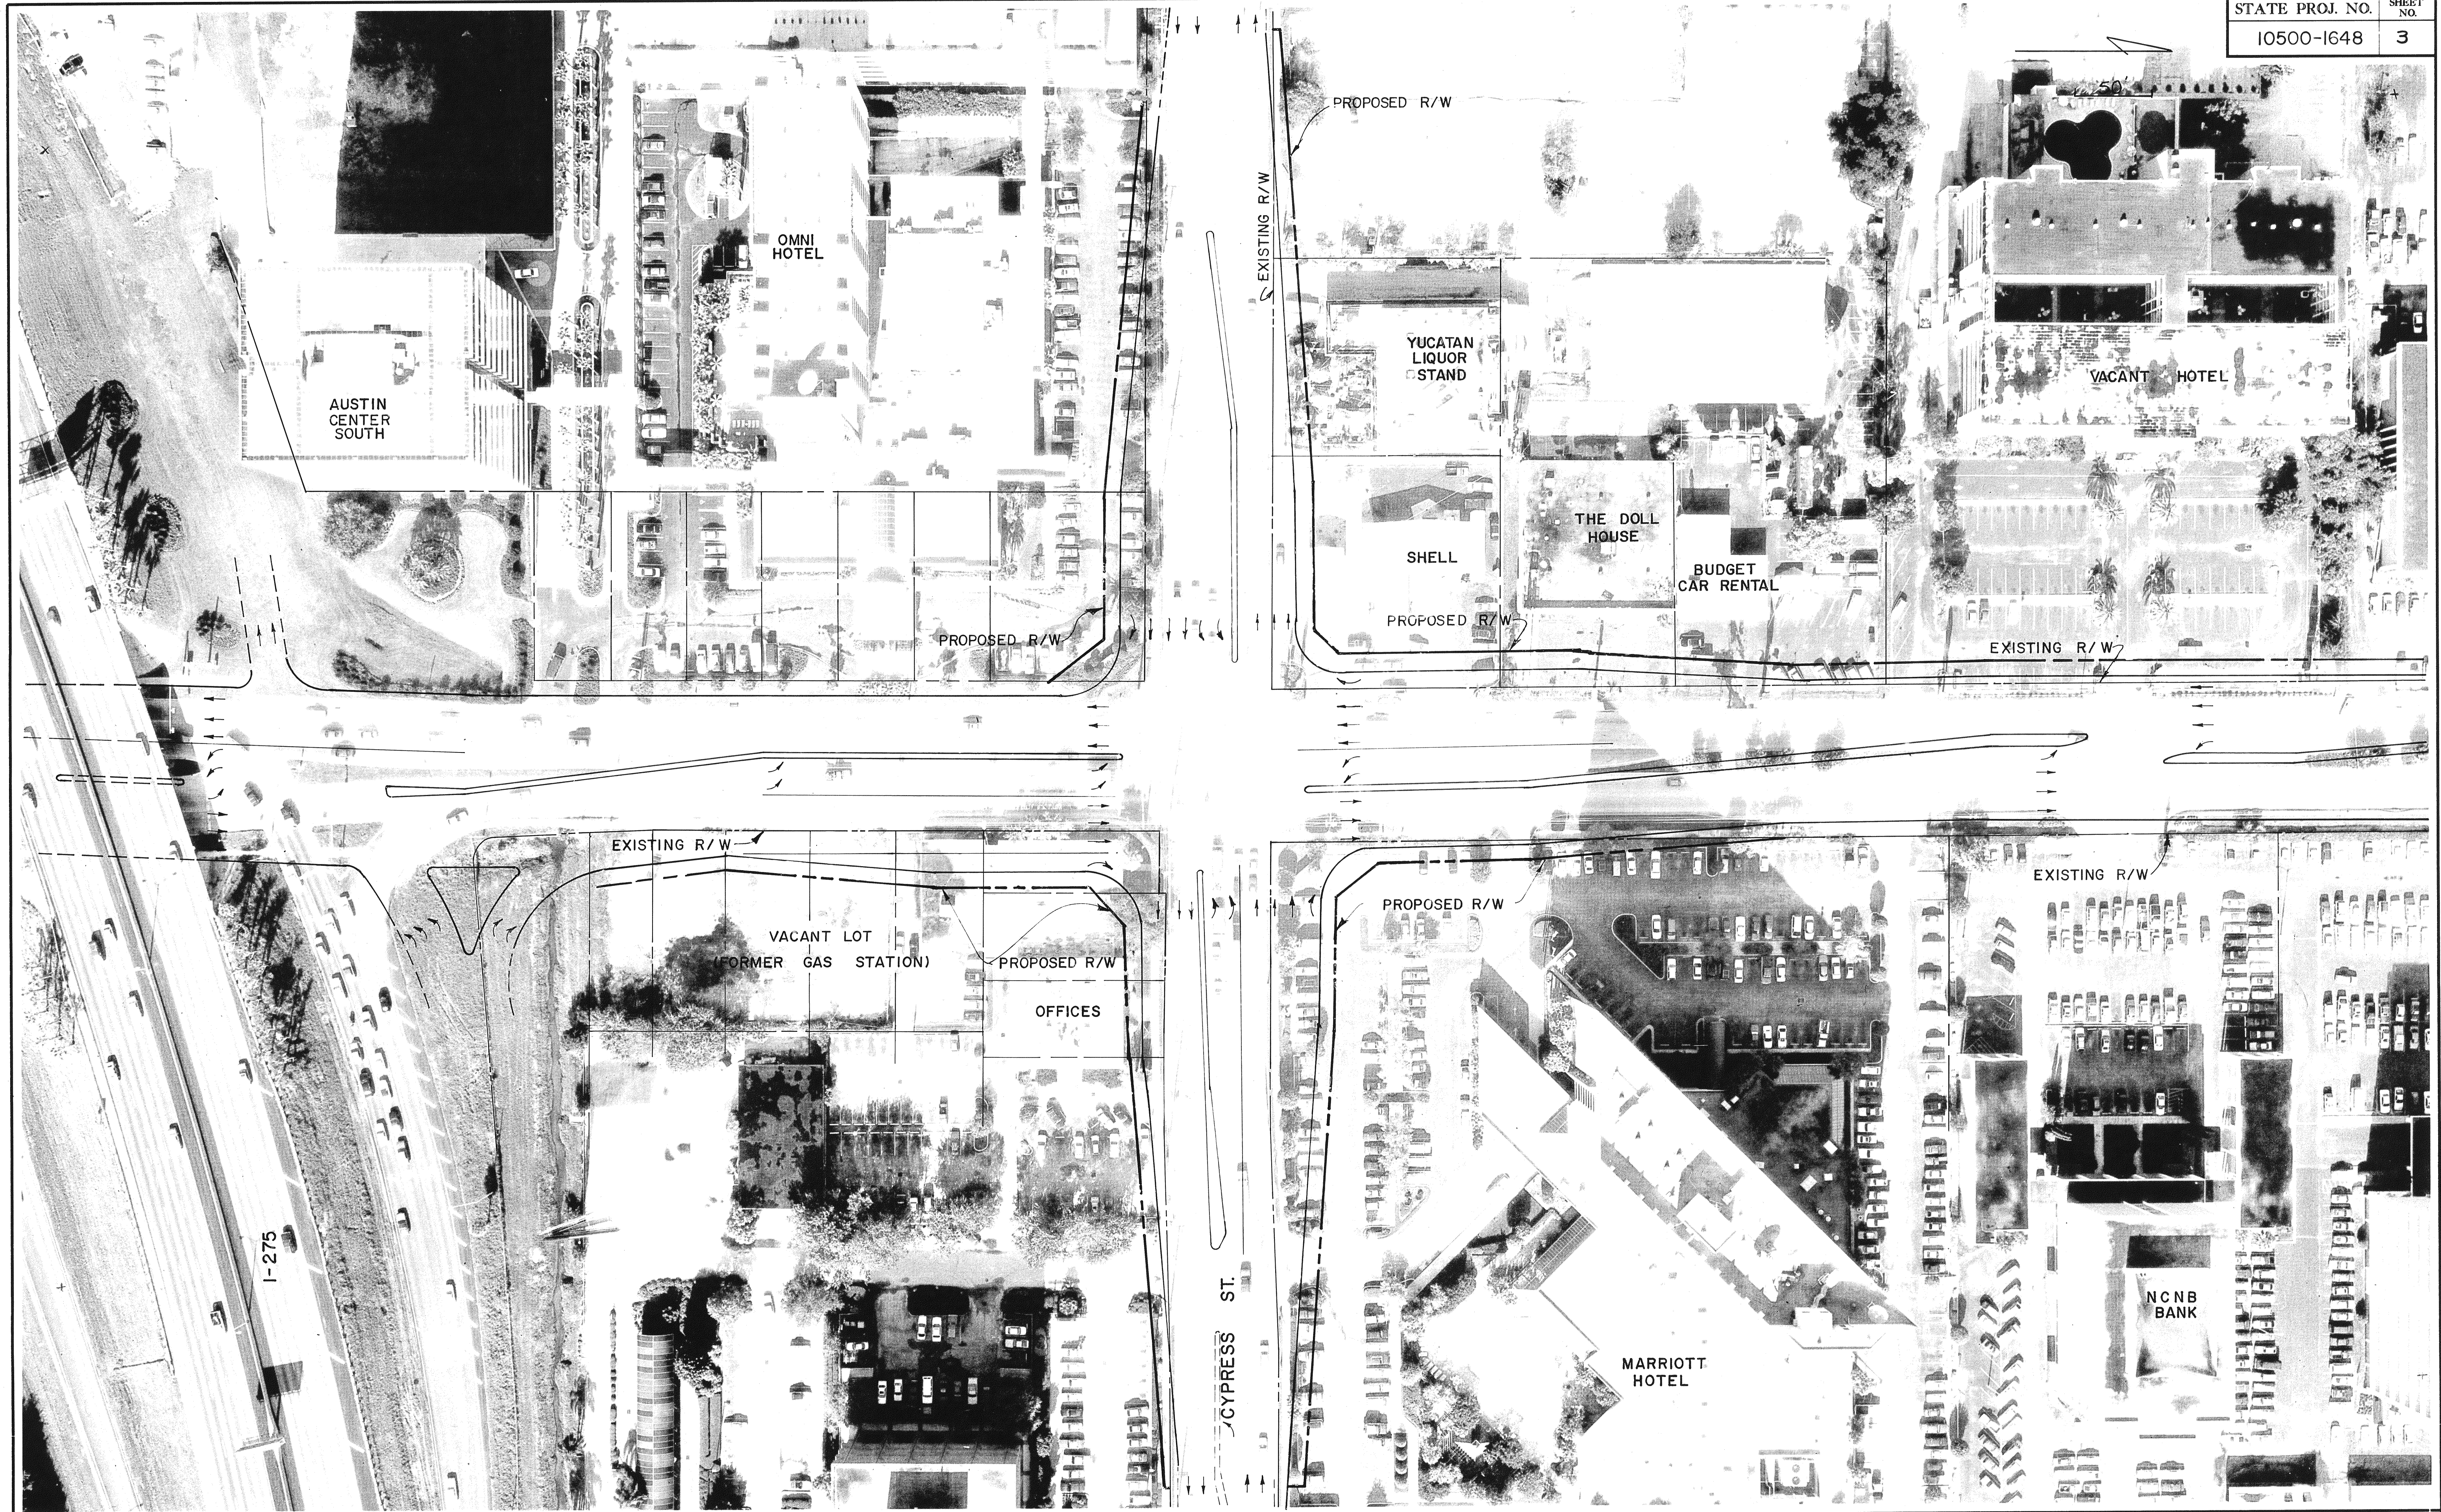



REVISIONS			AERIAL PHOTOGRAPHY DATA				FLORIDA DEPARTMENT OF TRANSPORTATION		
DATE	BY	DESCRIPTION	DATE	BY	DESCRIPTION	DESIGNED BY	NAME	DATE	APPROVED BY:
						FLOWN BY	AMERICAN CANTOGRAPHICS OF AMERICAN		
						PHOTO DATE	8-29-91		
						PHOTO ID. NO.	91724		
						CHECKED BY			
						DRAWN BY			
						CHECKED BY			
						SUPERVISED BY:			

*James J. [Signature]*  
7-11-94




REVISIONS				AERIAL PHOTOGRAPHY DATA				FLORIDA DEPARTMENT OF TRANSPORTATION			
DATE	BY	DESCRIPTION	DATE	BY	DESCRIPTION	NAME	DATE	NAME	DATE	APPROVED BY:	DATE:
						FLOWN BY AMERICAN CANTOGRAPHICS OF AMERICAN		DESIGNED BY			
						PHOTO DATE 8-29-91		CHECKED BY			
						PHOTO ID. NO. 91724		SUPERVISED BY:			

*James [Signature]*  
7-11-84

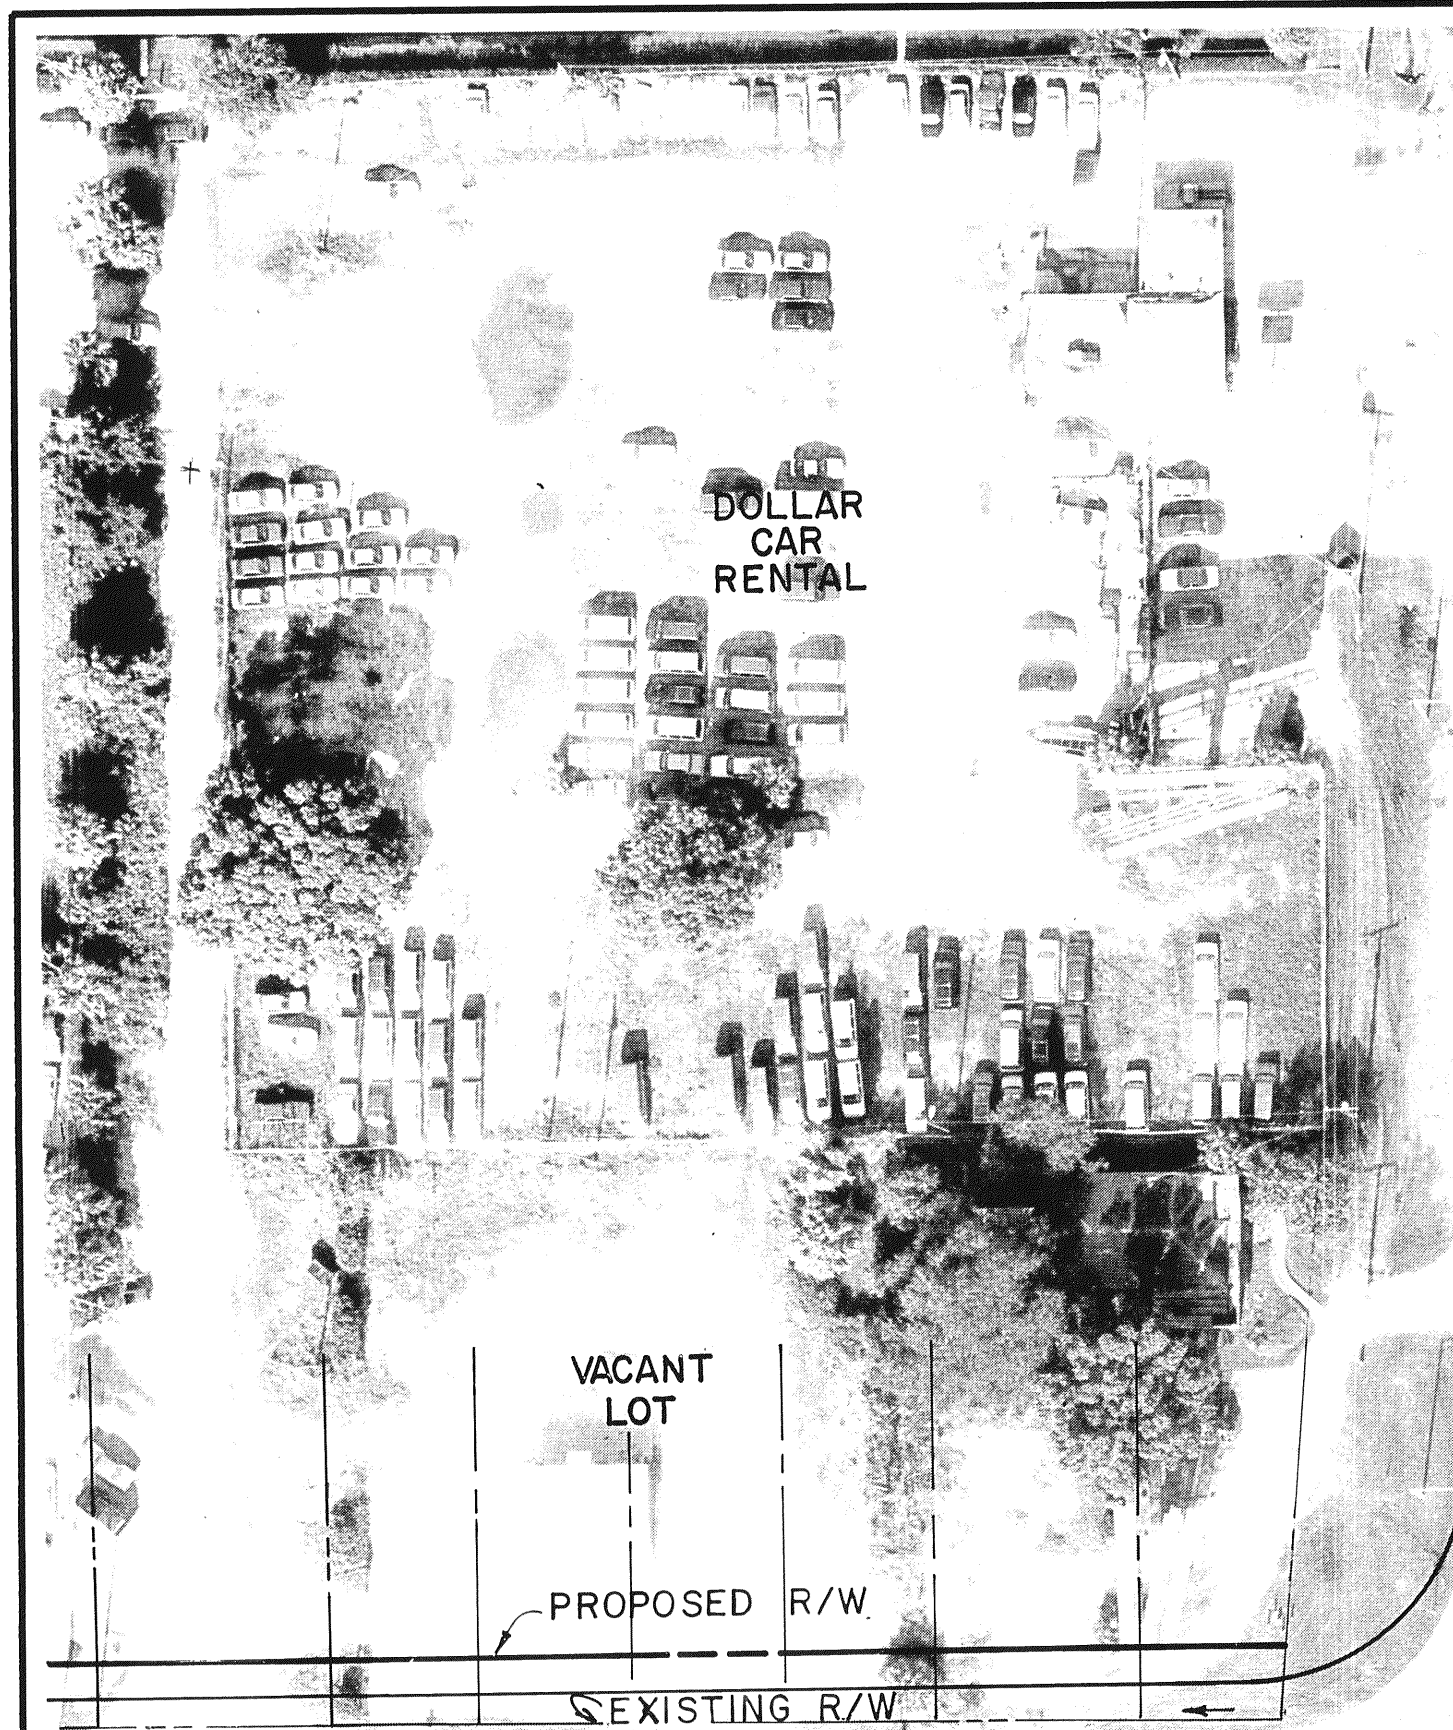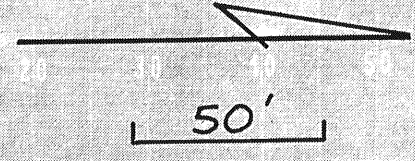

SPRUCE ST.

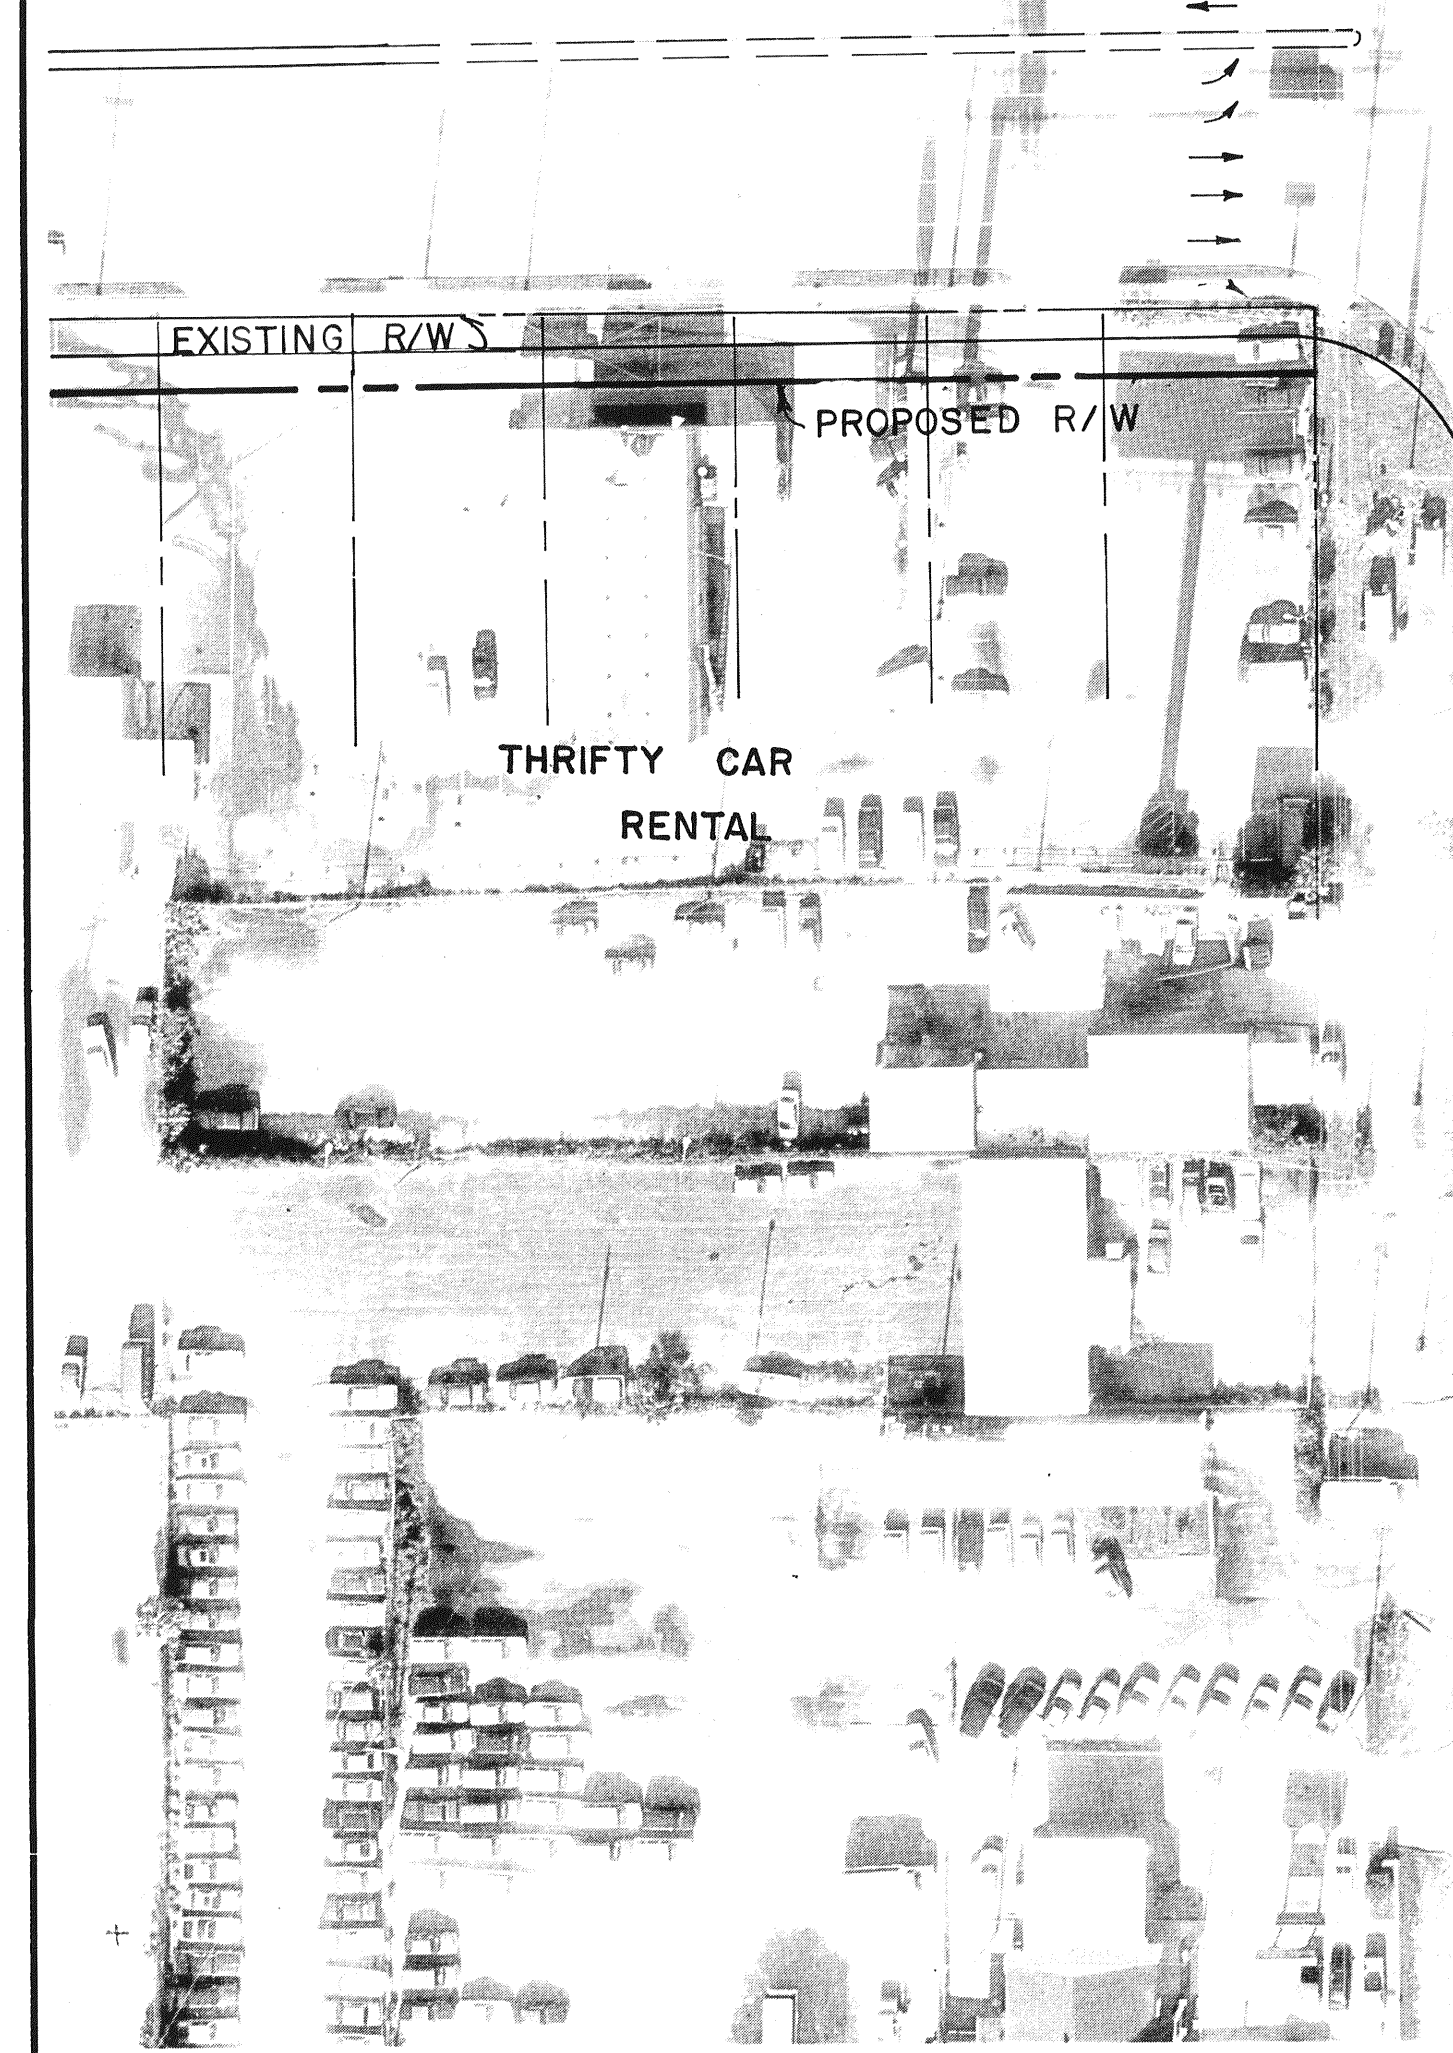

BOY SCOUT BLVD.



REVISIONS						AERIAL PHOTOGRAPHY DATA				FLORIDA DEPARTMENT OF TRANSPORTATION	
DATE	BY	DESCRIPTION	DATE	BY	DESCRIPTION	DESIGNED BY	NAME	DATE	DRAWN BY	NAME	DATE
						FLOWN BY	AMERICAN CANTOGRAPHICS OF AMERICAN		CHECKED BY		
						PHOTO DATE	8-29-91		SUPERVISED BY		
						PHOTO ID. NO.	91724				
										APPROVED BY :	DATE :

WESTSHORE BOULEVARD PD&E STUDY  
 PREFERRED ALTERNATIVE  
 ALTERNATIVE (IV) SHEET 5 OF 5

*Clara Jones*  
7-11-94

SCALE: 1" = 100'



REVISIONS				AERIAL PHOTOGRAPHY DATA				FLORIDA DEPARTMENT OF TRANSPORTATION					
DATE	BY	DESCRIPTION	DATE	BY	DESCRIPTION	DESIGNED BY	NAME	DATE	DRAWN BY	NAME	DATE	APPROVED BY :	DATE :
						FLOWN BY	AMERICAN CARTOGRAPHICS OF AMERICAN						
						PHOTO DATE	8-29-91						
						PHOTO ID. NO.	91724						

*Handwritten signature and date:*  
 7/11/94

WESTSHORE BOULEVARD PD&E STUDY  
 PREFERRED ALTERNATIVE  
 INTERSECTION IMPROVEMENT- KENNEDY BLVD. & OCCIDENT ST.