



US 92/SR 600/Gandy Boulevard PD&E Study

WPI Segment No.: 441250-1

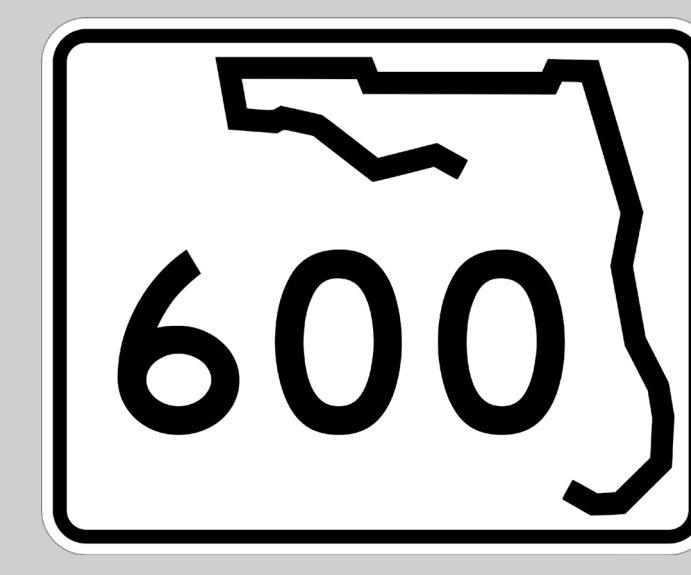


from 4th Street to West Shore Boulevard


EXISTING TYPICAL SECTIONS

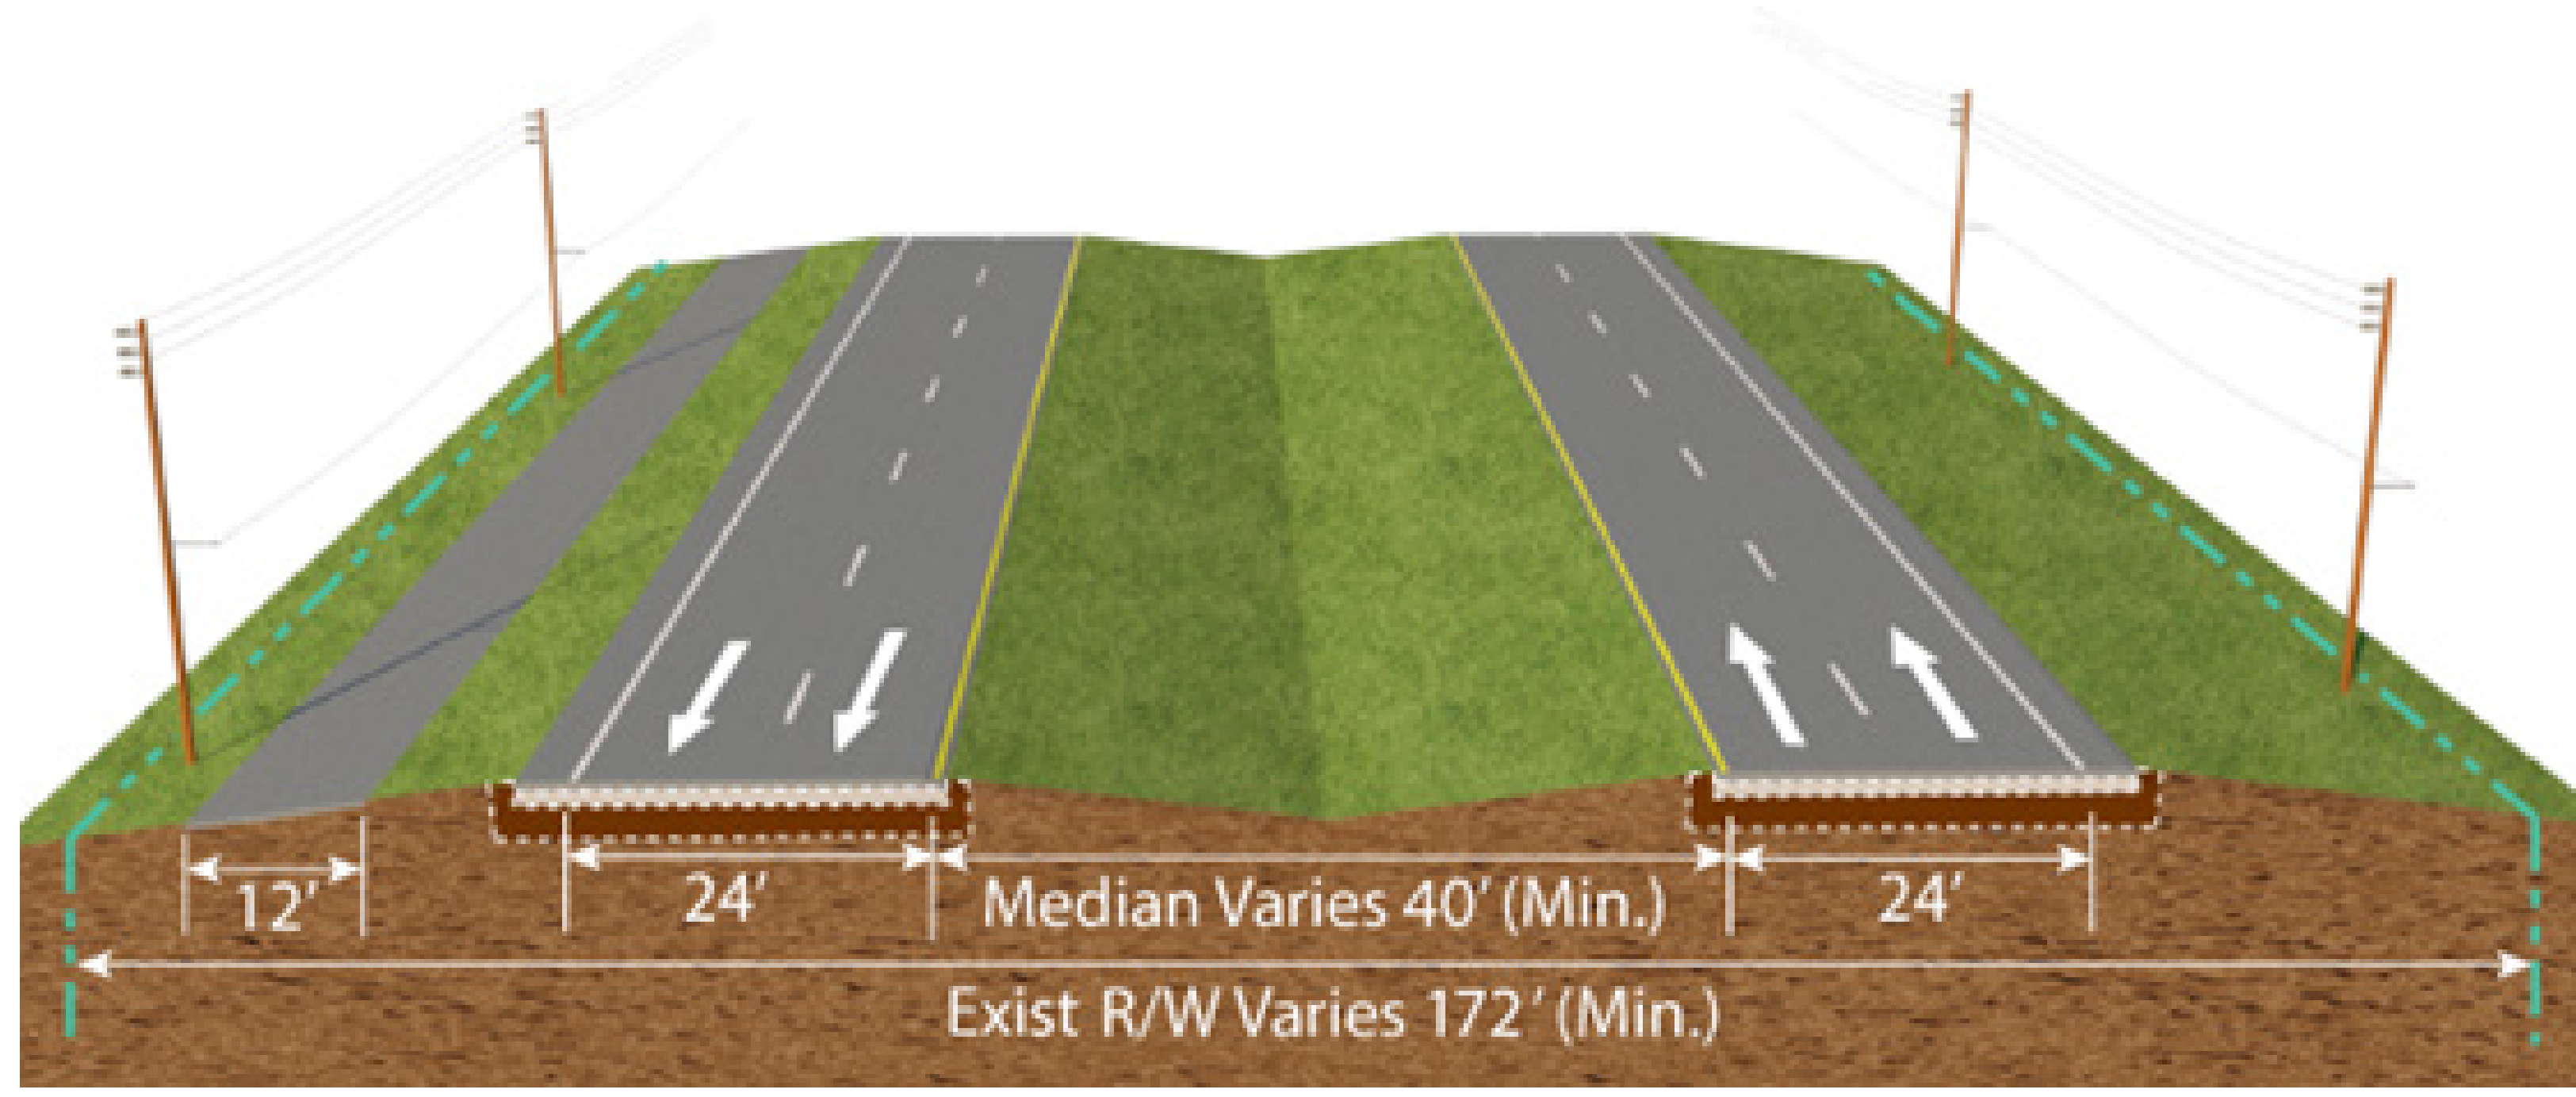

4th St. to Gandy Bridges

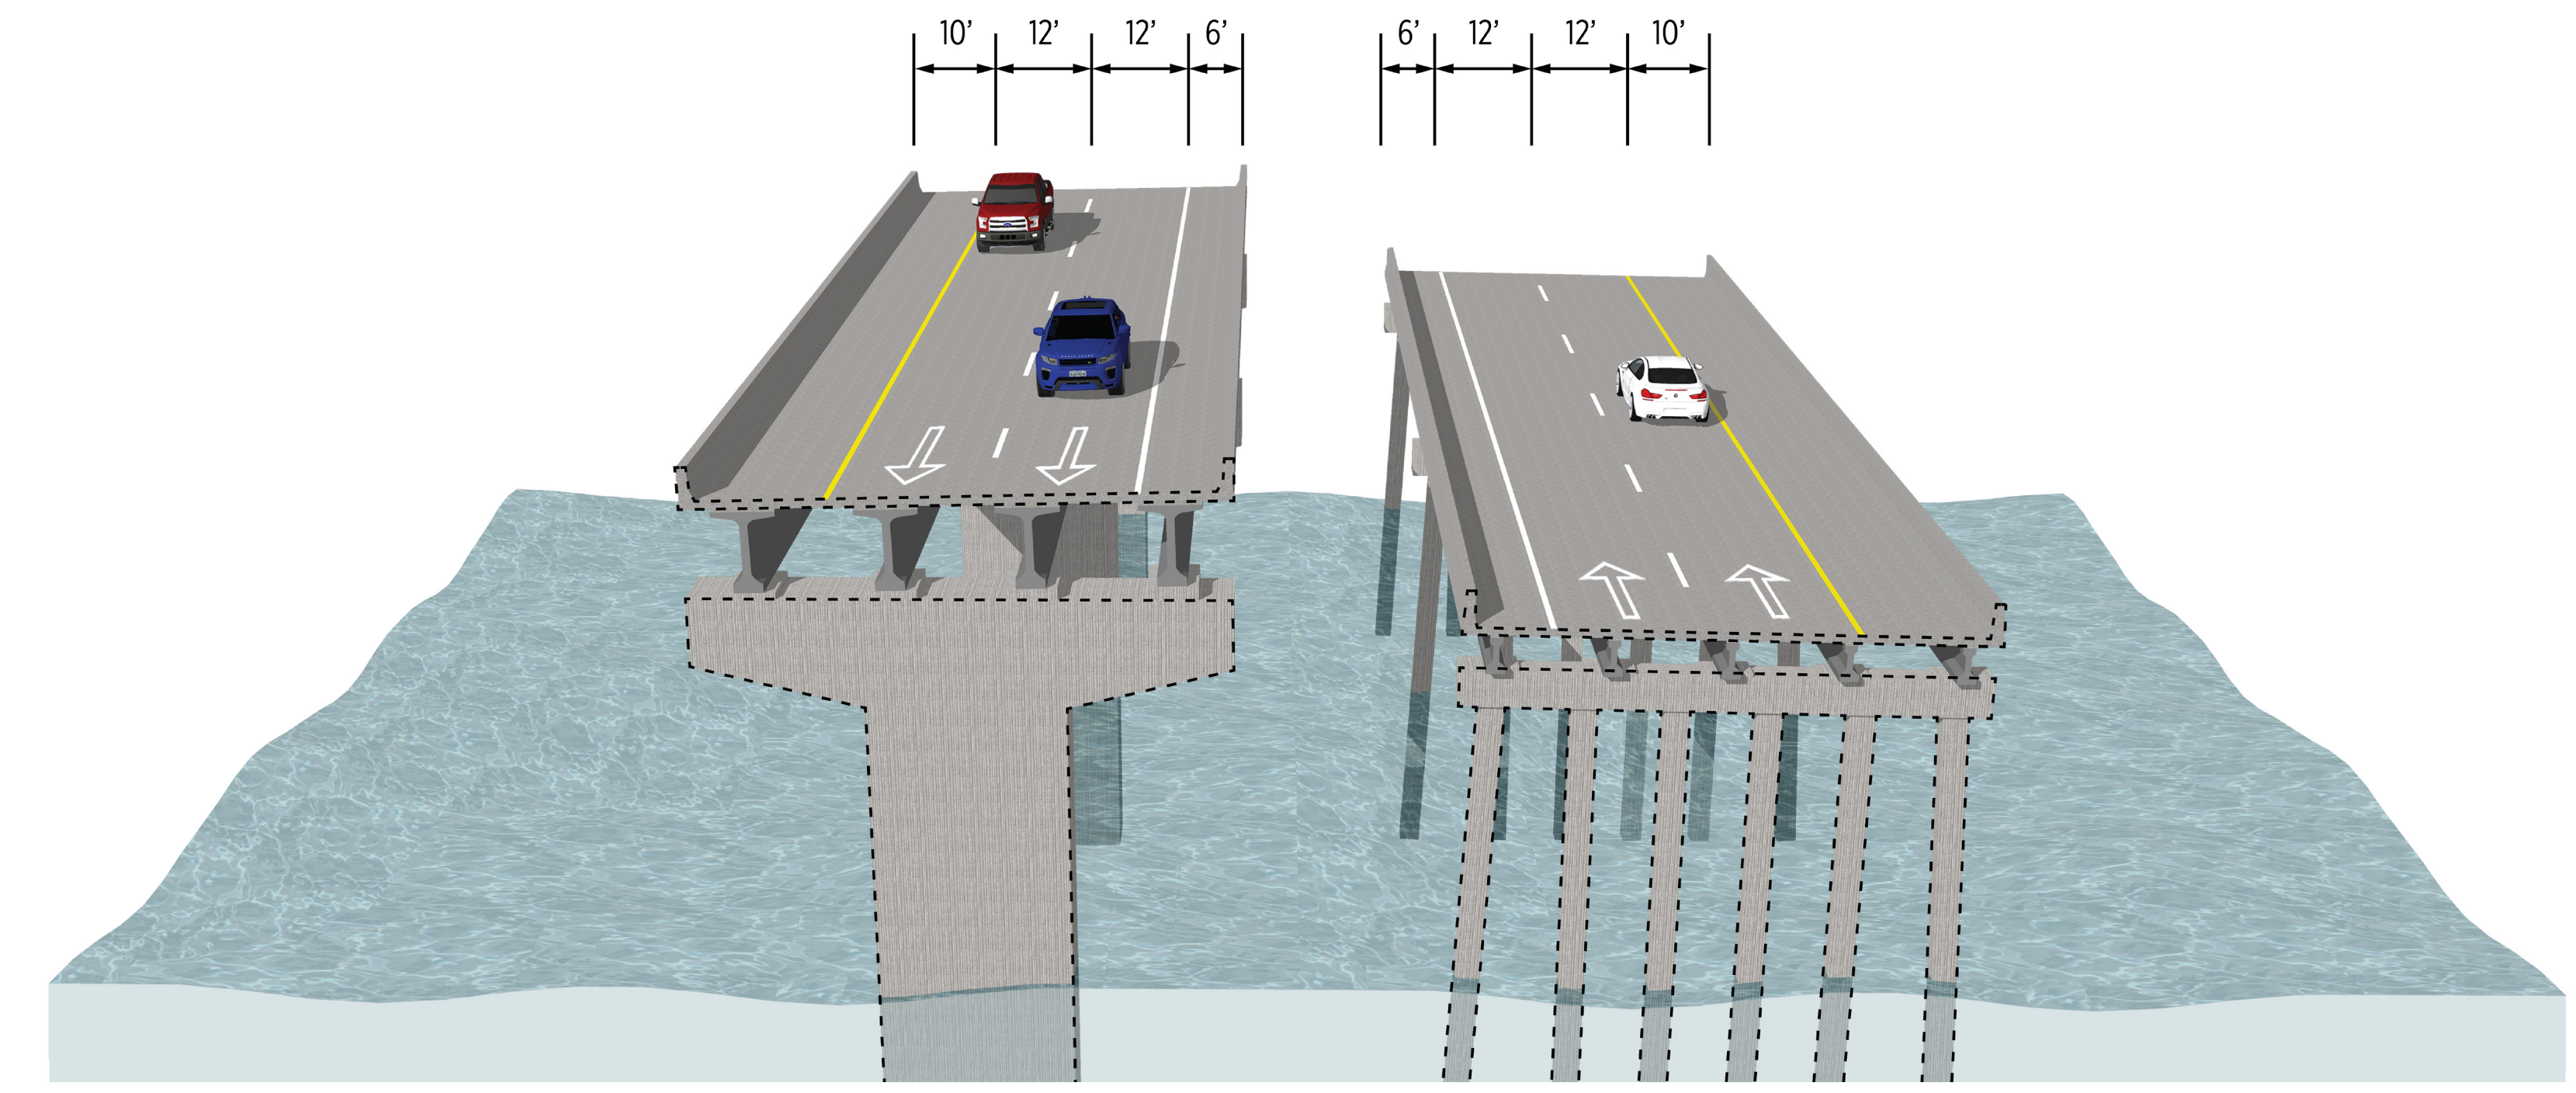

Bridges over Old Tampa Bay

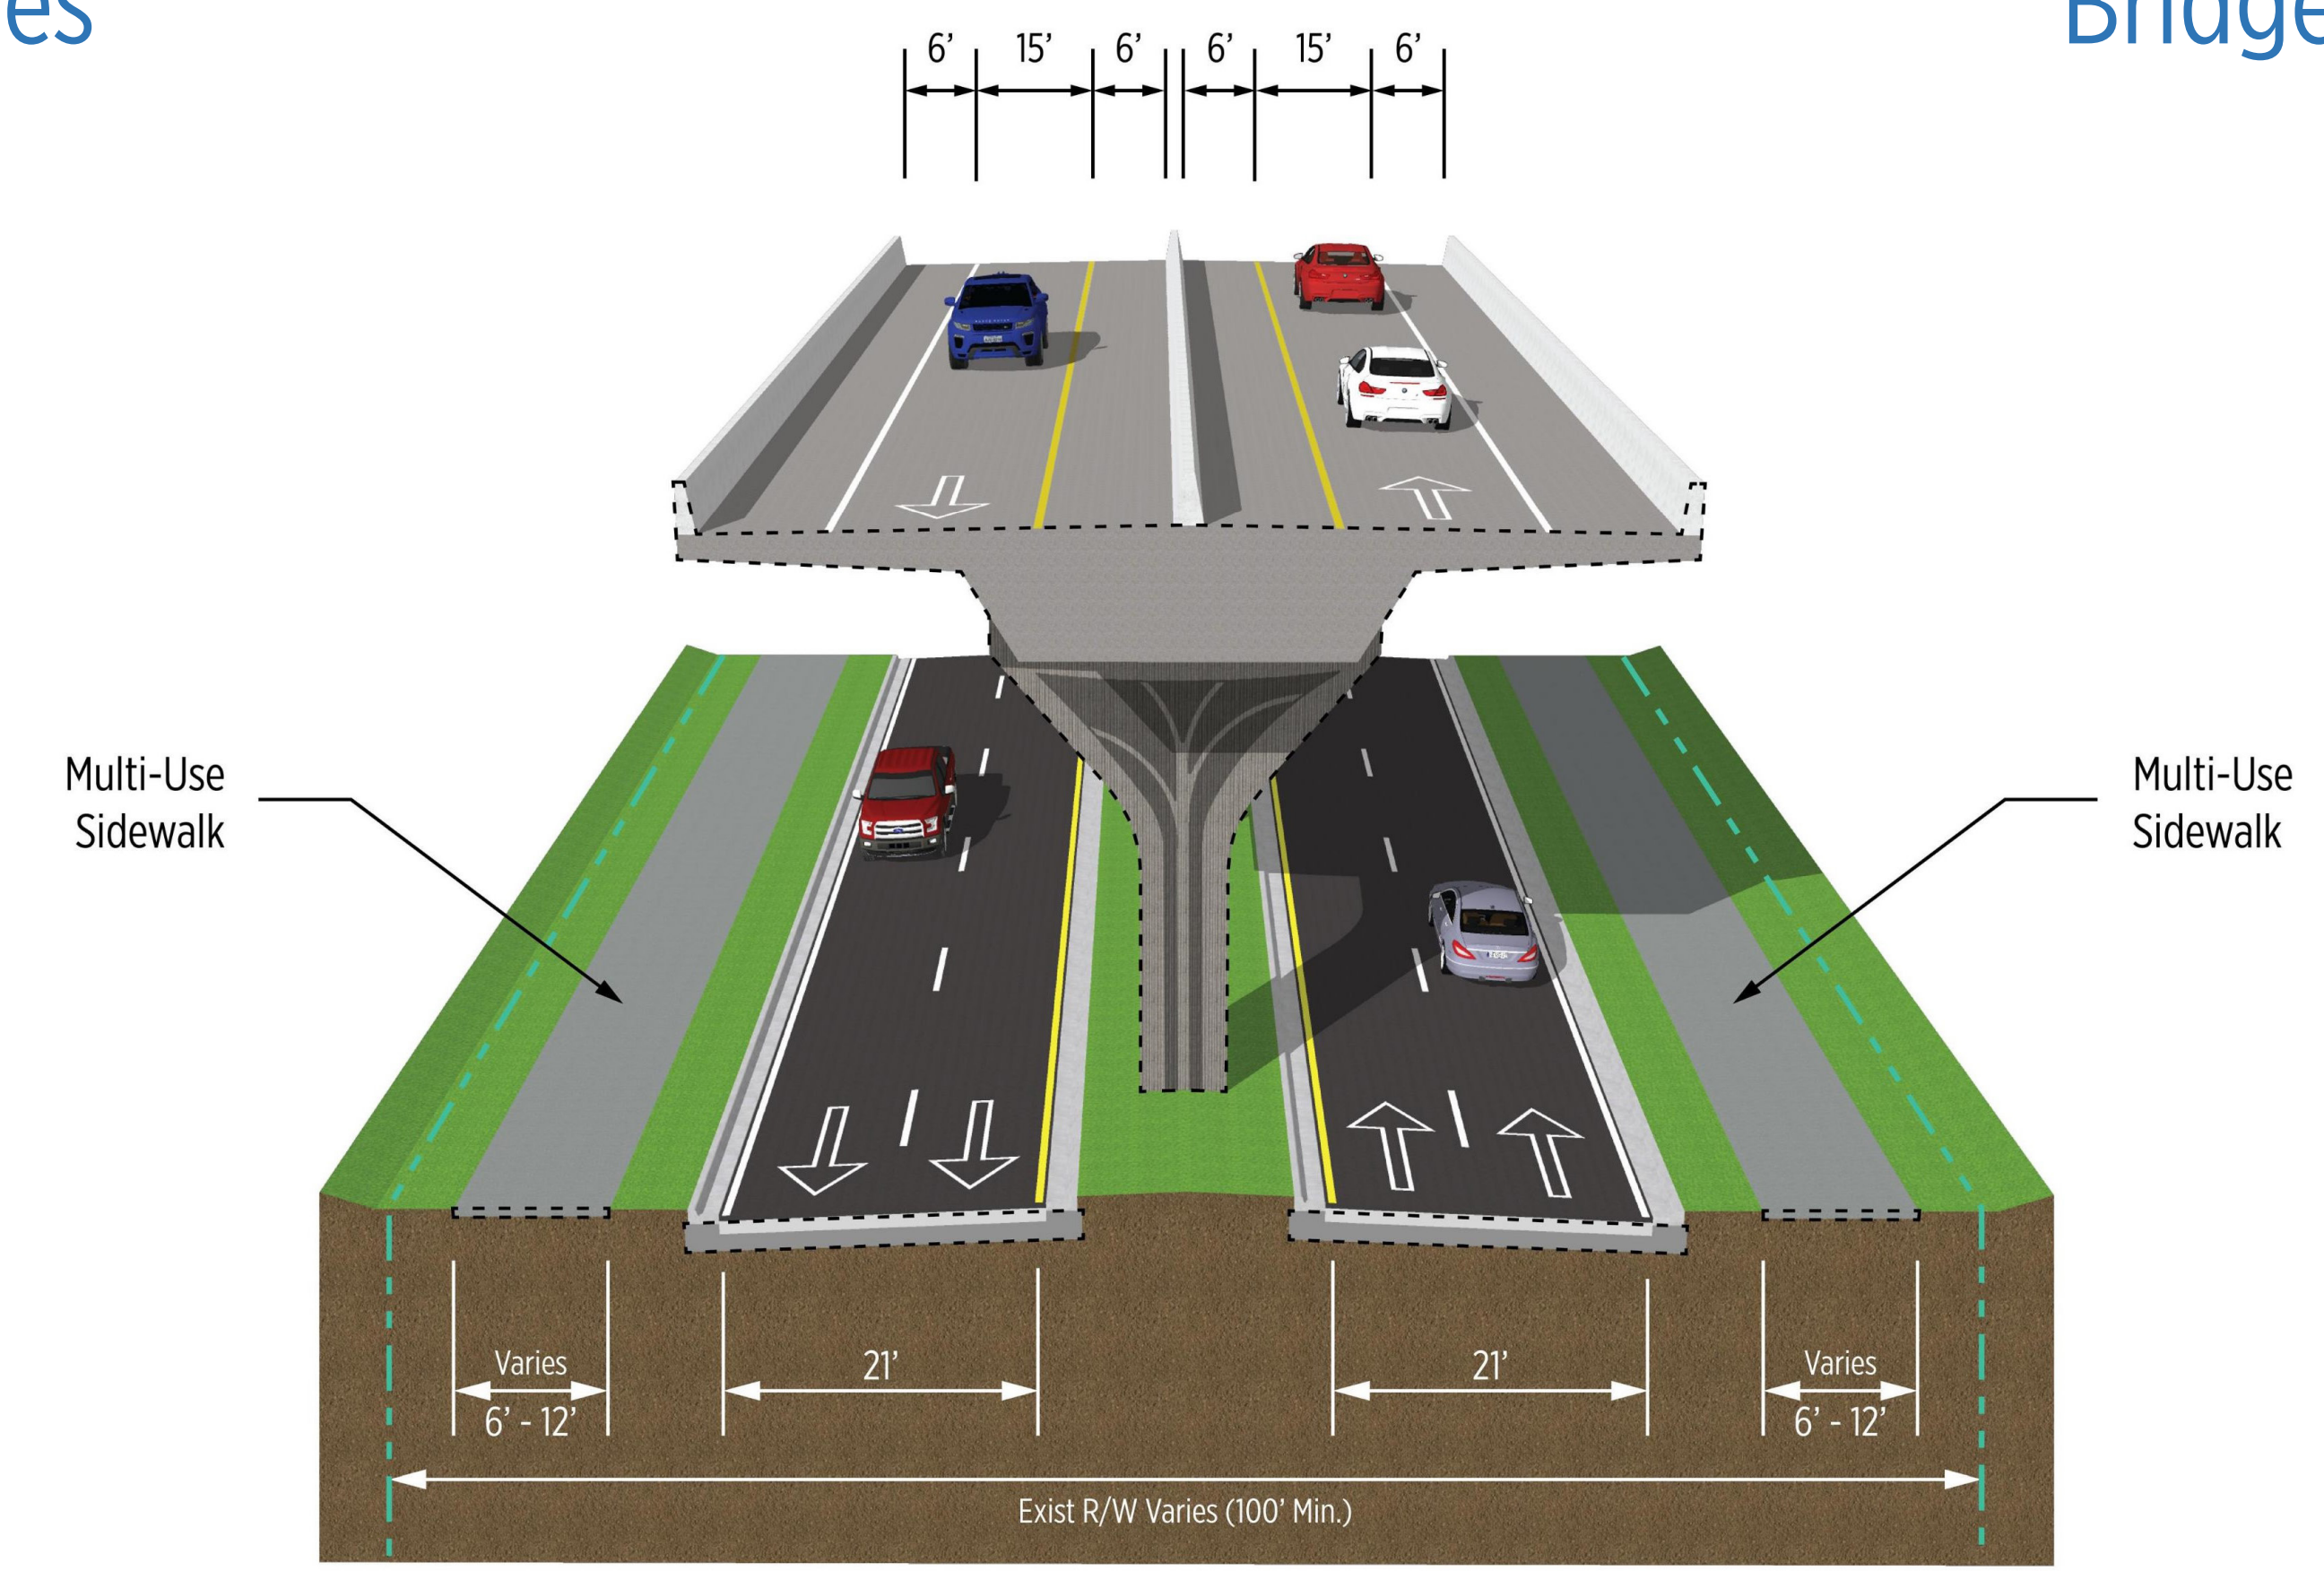

East End of Gandy Bridges to West Shore Blvd.