
US 92/SR 600/Gandy Boulevard PD&E Study

WPI Segment No.: 441250-1

from 4th Street to West Shore Boulevard

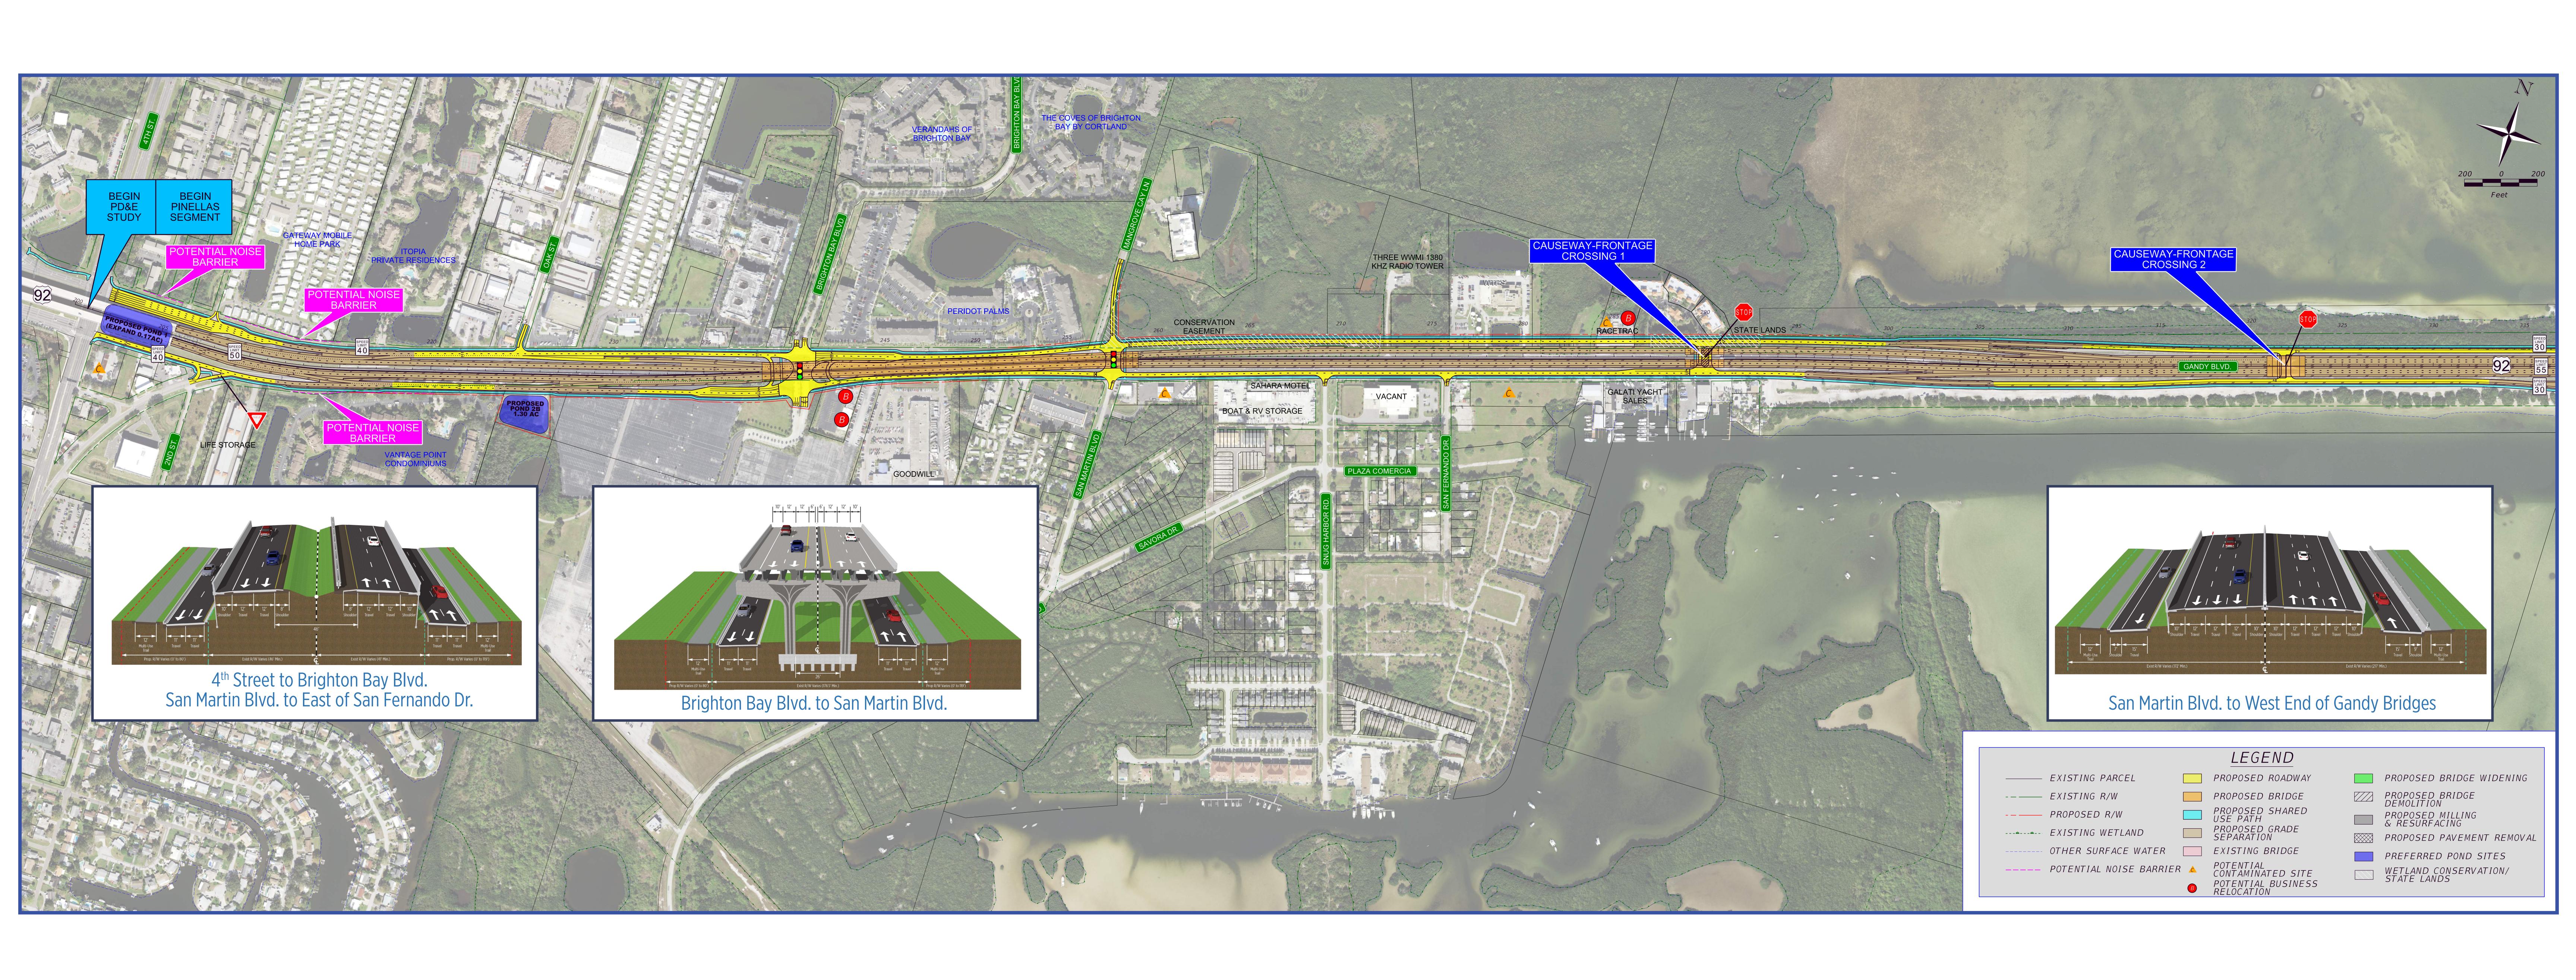




US 92/SR 600/Gandy Boulevard PD&E Study

WPI Segment No.: 441250-1

from 4th Street to West Shore Boulevard



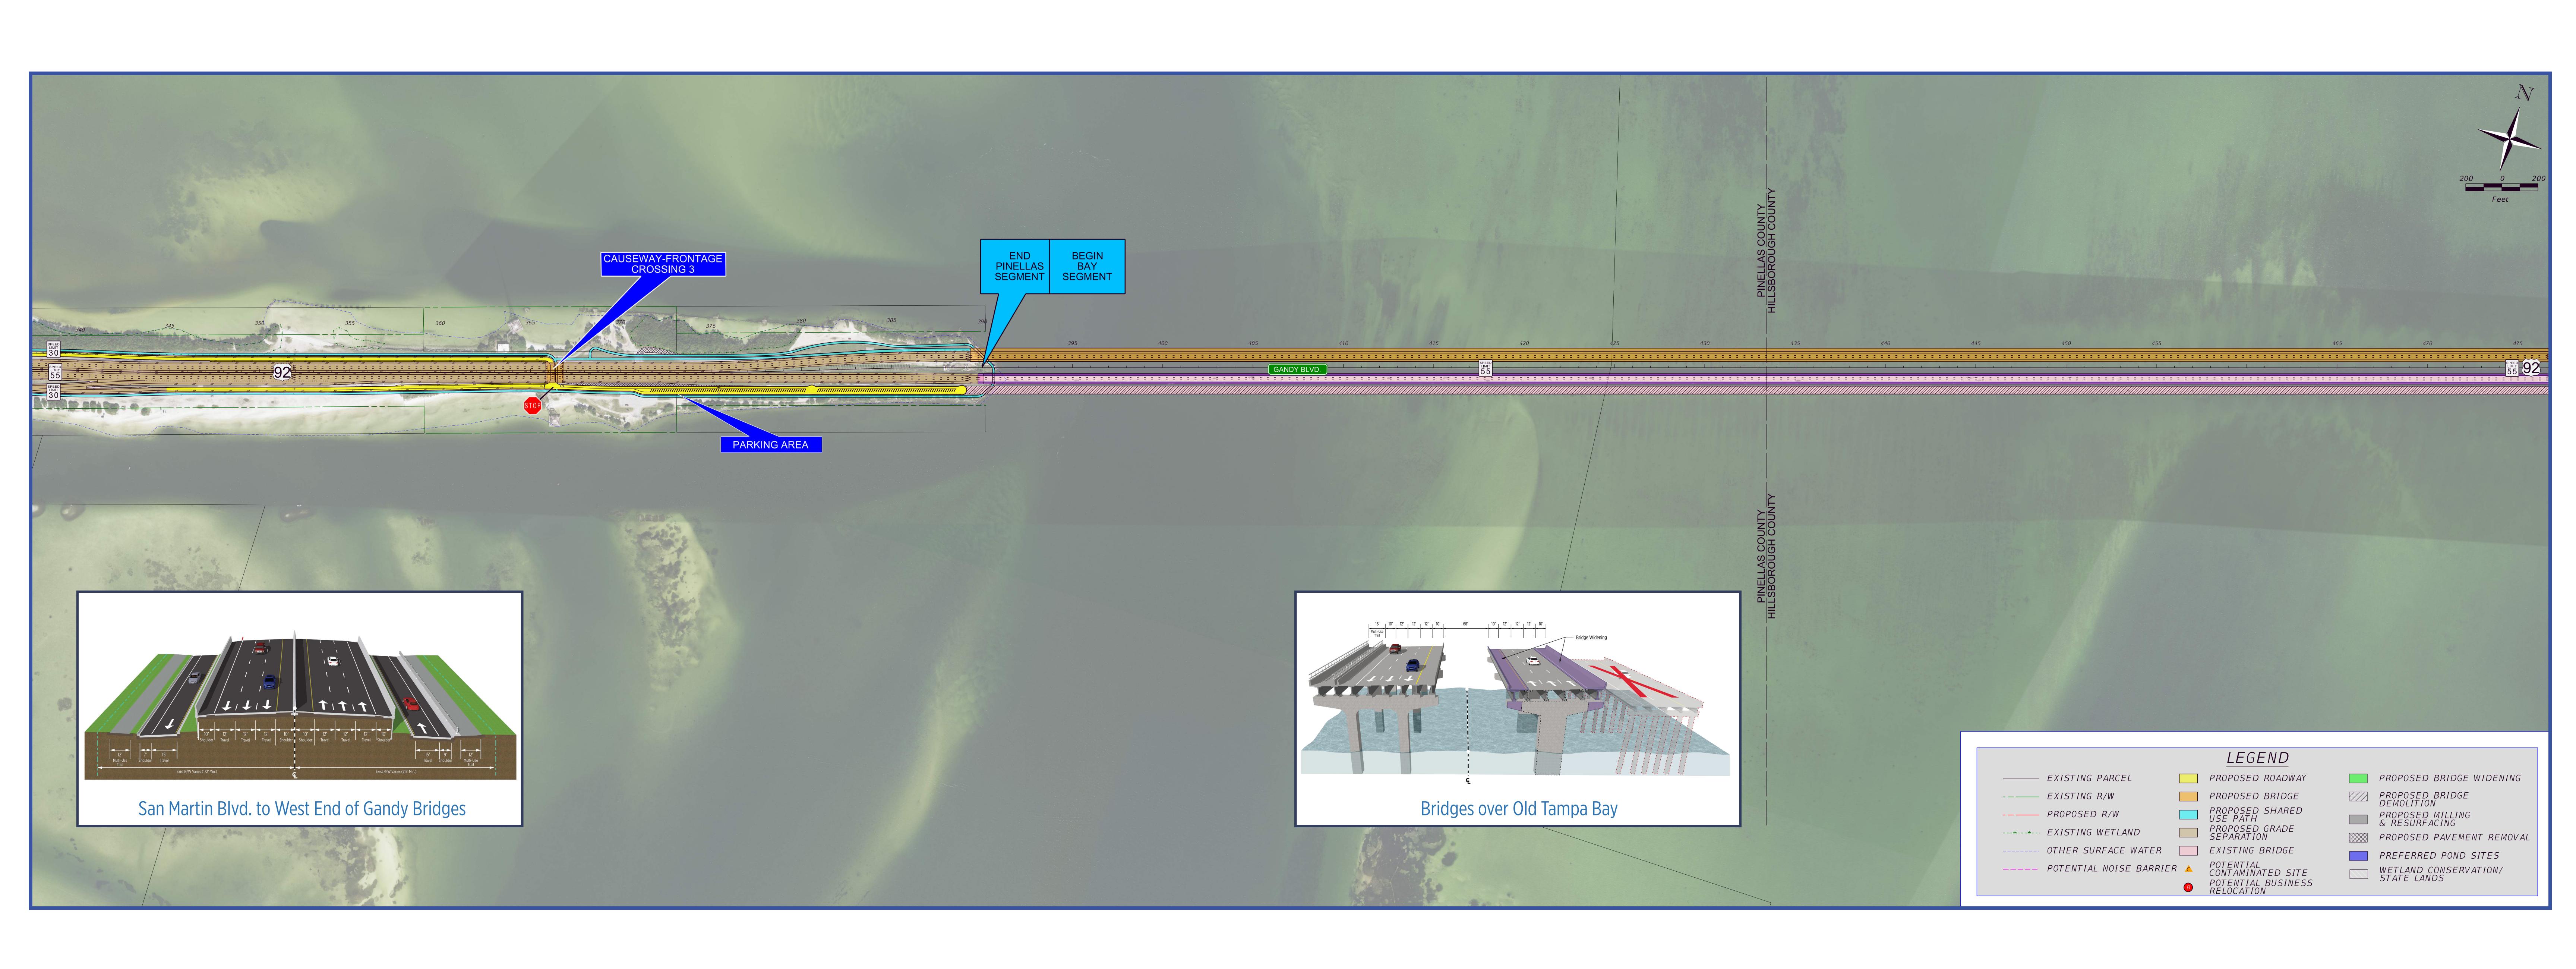

US 92/SR 600/Gandy Boulevard PD&E Study

WPI Segment No.: 441250-1

from 4th Street to West Shore Boulevard



