


# US 41 (SR 45) AT SR 54

## PROJECT DEVELOPMENT & ENVIRONMENT STUDY

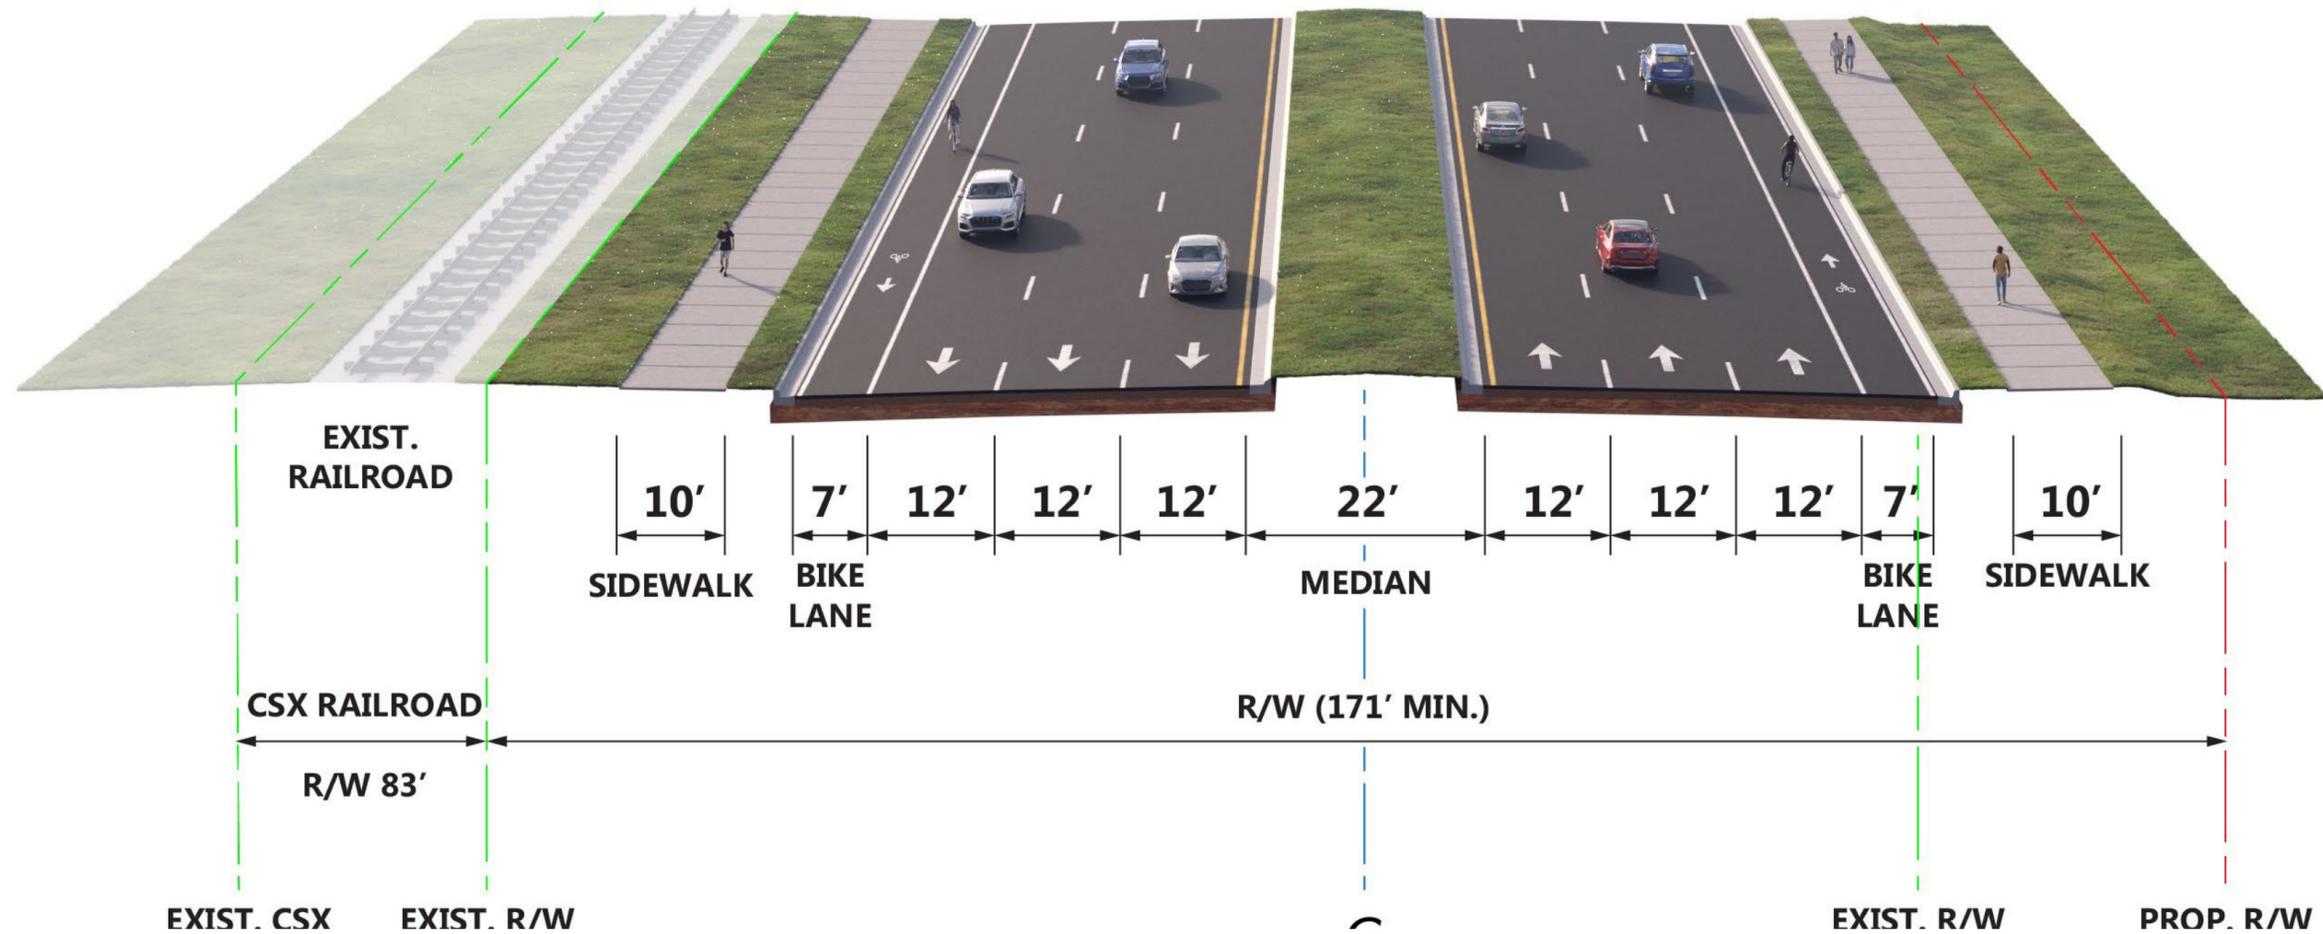

### PROPOSED US 41 TYPICAL SECTION (LOOKING NORTH)

US 41 (SR 54) AT SR 54 | PASCO COUNTY | WPI SEGMENT NO.: 419182-1